



Ashgrove House  
26 Foxrock Court  
Dublin 18  
D18 R2K1

Mob. 086-3819011  
e-mail - thetreefile@eircom.net


Graphic Representation of Tree Form, Balance and Protection Zone

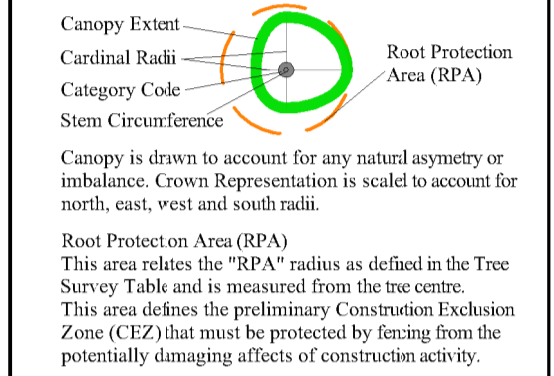

Tree Quality (Categorisation)




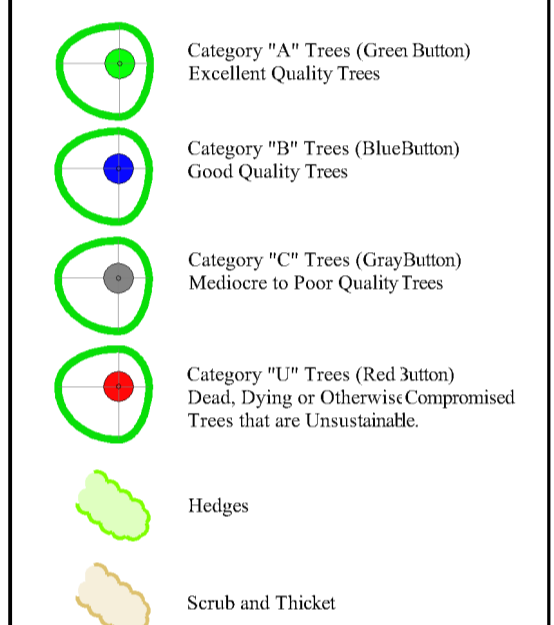


Tree Protection Key

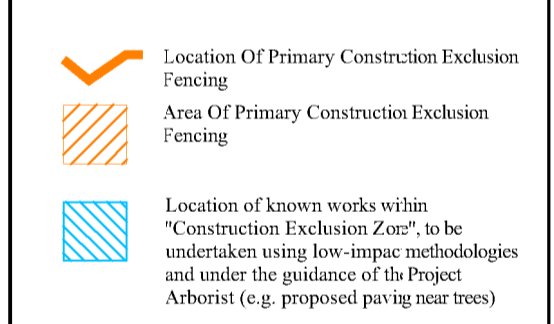

This Drawing Must Be Read in Conjunction with the "Arboricultural Method Statement" at "Appendix 1" of the Associated Arboricultural Report

Client: Keldrum Ltd  
Scale: 1:1000 @ A1 Date: November 2023  
Project: Tree Survey, Tinakilly, Co Wicklow  
Description: Tree Protection Plan  
Drawing Title: Tinakilly Tree Protection Plan Northwest

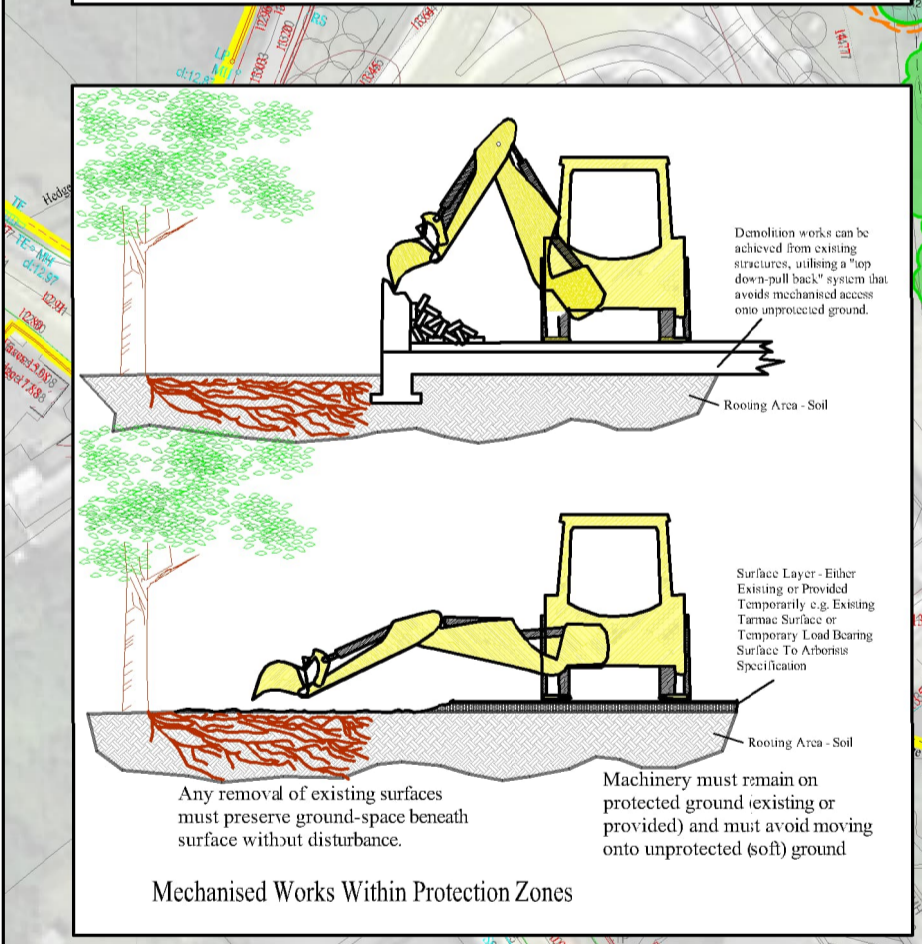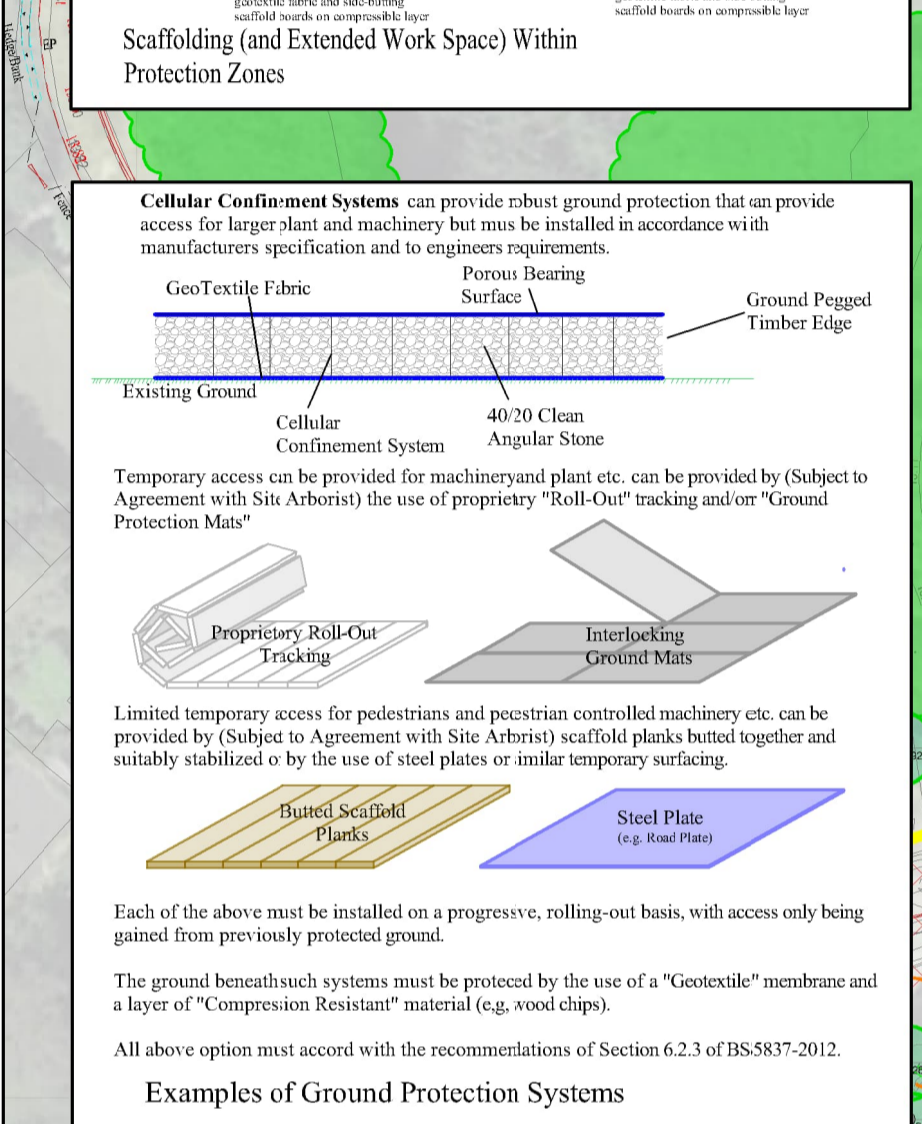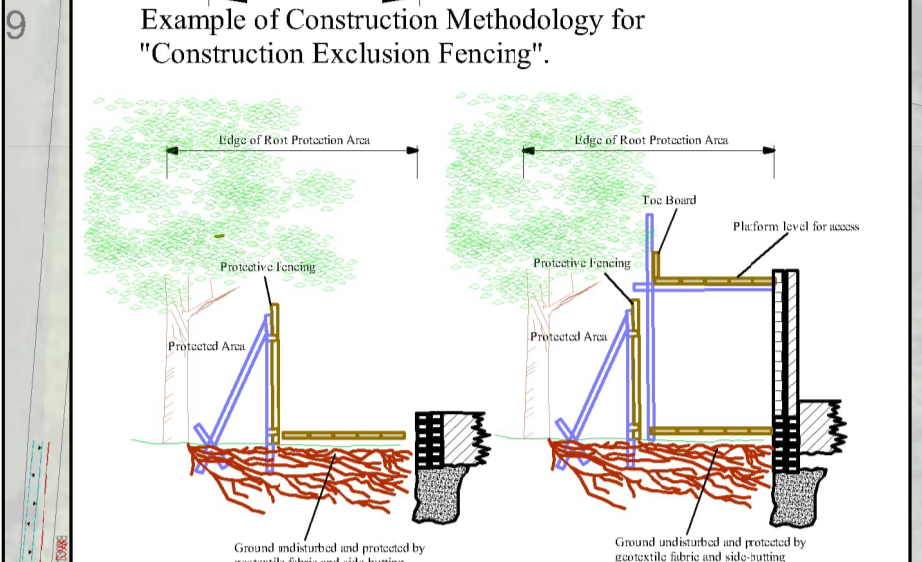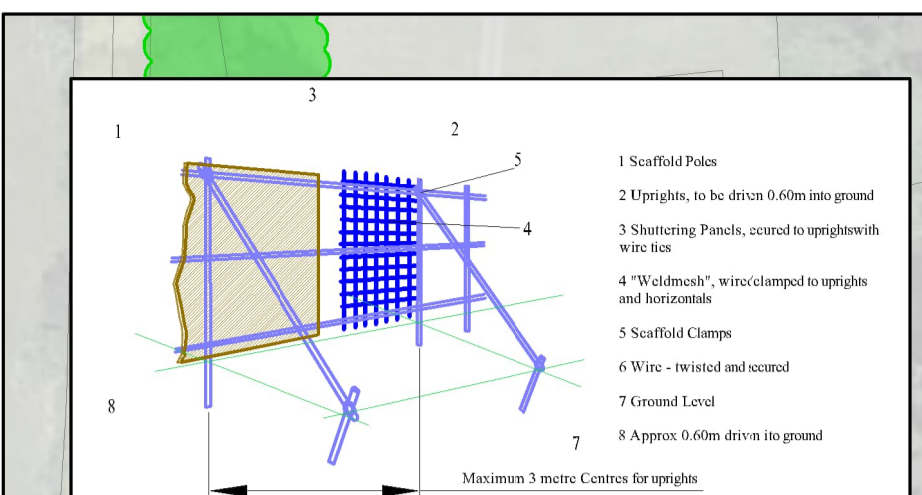

RECEIVED: 30/11/2023