




INDICATION PLAN  
SCALE: 1:2500/A1

RECEIVED: 14/08/2023

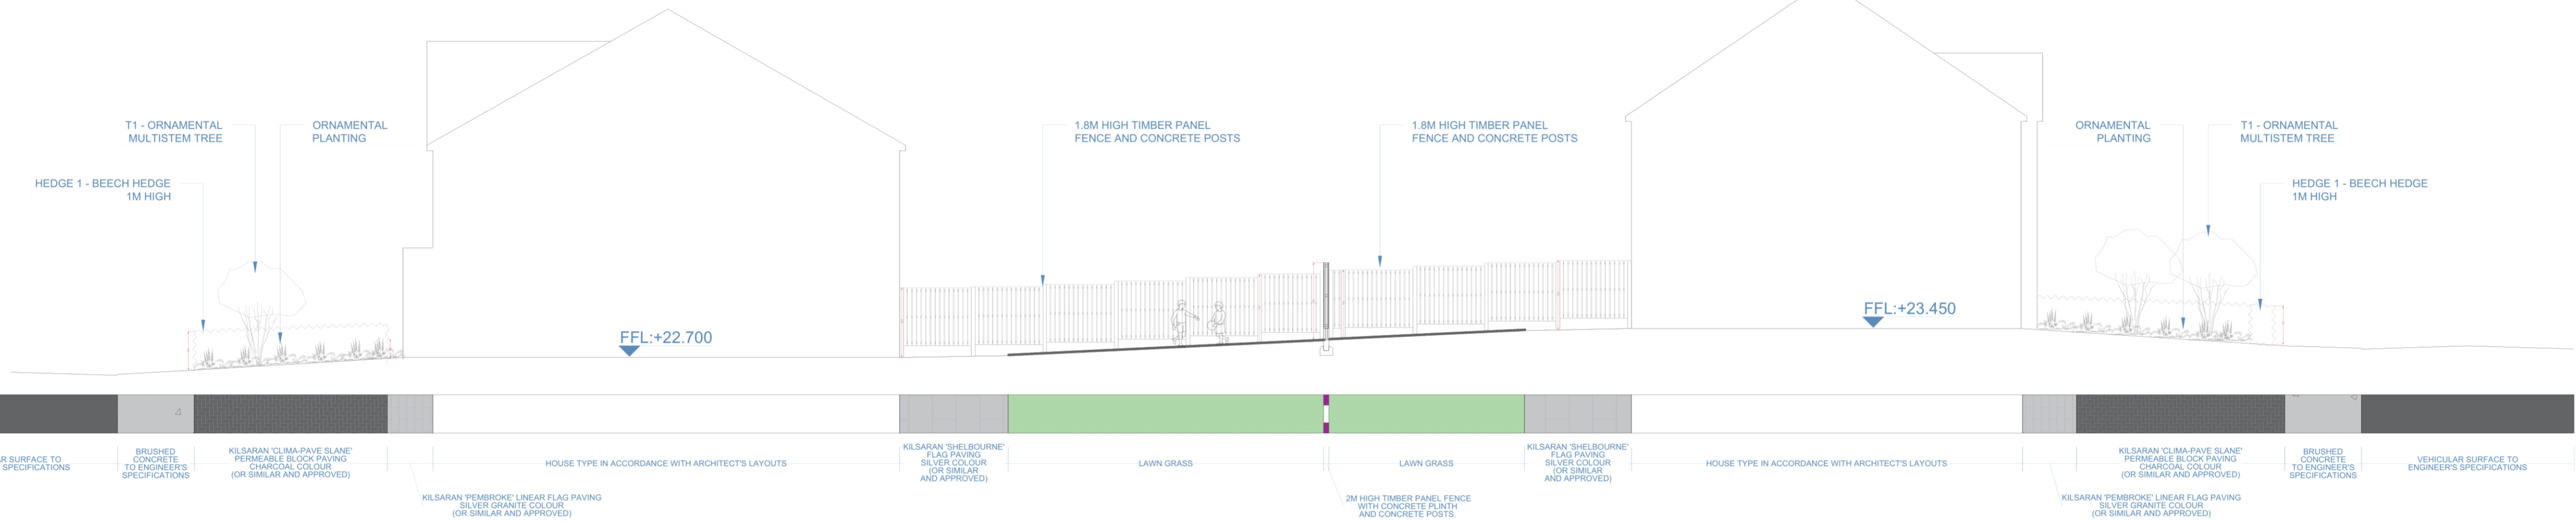

SECTION M-MM  
SCALE: 1:100/A1



TYPICAL GARDEN PLAN 1  
SCALE: 1:100/A1

DO NOT SCALE FROM THIS DRAWING. WORK ONLY FROM FIGURED DIMENSIONS  
ALL ERRORS AND OMISSIONS ARE TO BE REPORTED TO LANDSCAPE ARCHITECT

REV:	DATE:	REFERENCE:	BY:	REV:	DATE:	REFERENCE:	BY:
A	2023-07-31	TYPICAL GARDEN PLAN & SECTION 3/3	RMCD				



**MURPHY+SHEANON**  
Horticulture & Landscape Architecture

Contact : colum@murphy-sheanon.ie  
Tel : +353860787147  
Address : 28Richmond Lodge, Richmond, Green,  
Carrickbreenan Road, Monkstown, Dublin 18

CLIENT: KELDRUM LTD.	DRAWING NUMBER: 426-PD-06.3
PROJECT: TINAKILLY TWO, RATHNEW, CO. WICKLOW	PROJECT NUMBER: 426
TITLE: TYPICAL GARDEN PLAN & SECTION 3/3	PROJECT STATUS: PLANNING
	DATE: JULY 2023
	SCALE: 1:100/A1
	DRAWN BY: RMCD
	CHECKED BY: KR/CS
CAD FILE REFERENCE: g:\shared drives\murphy sheanon office\m+s_office\jobs\211426 - tinakilly part b - ardale\m+s\2. planning\22-426-pd-01_05.08.23.dwg	