





INDICATION PLAN  
SCALE: 1:5000/A1

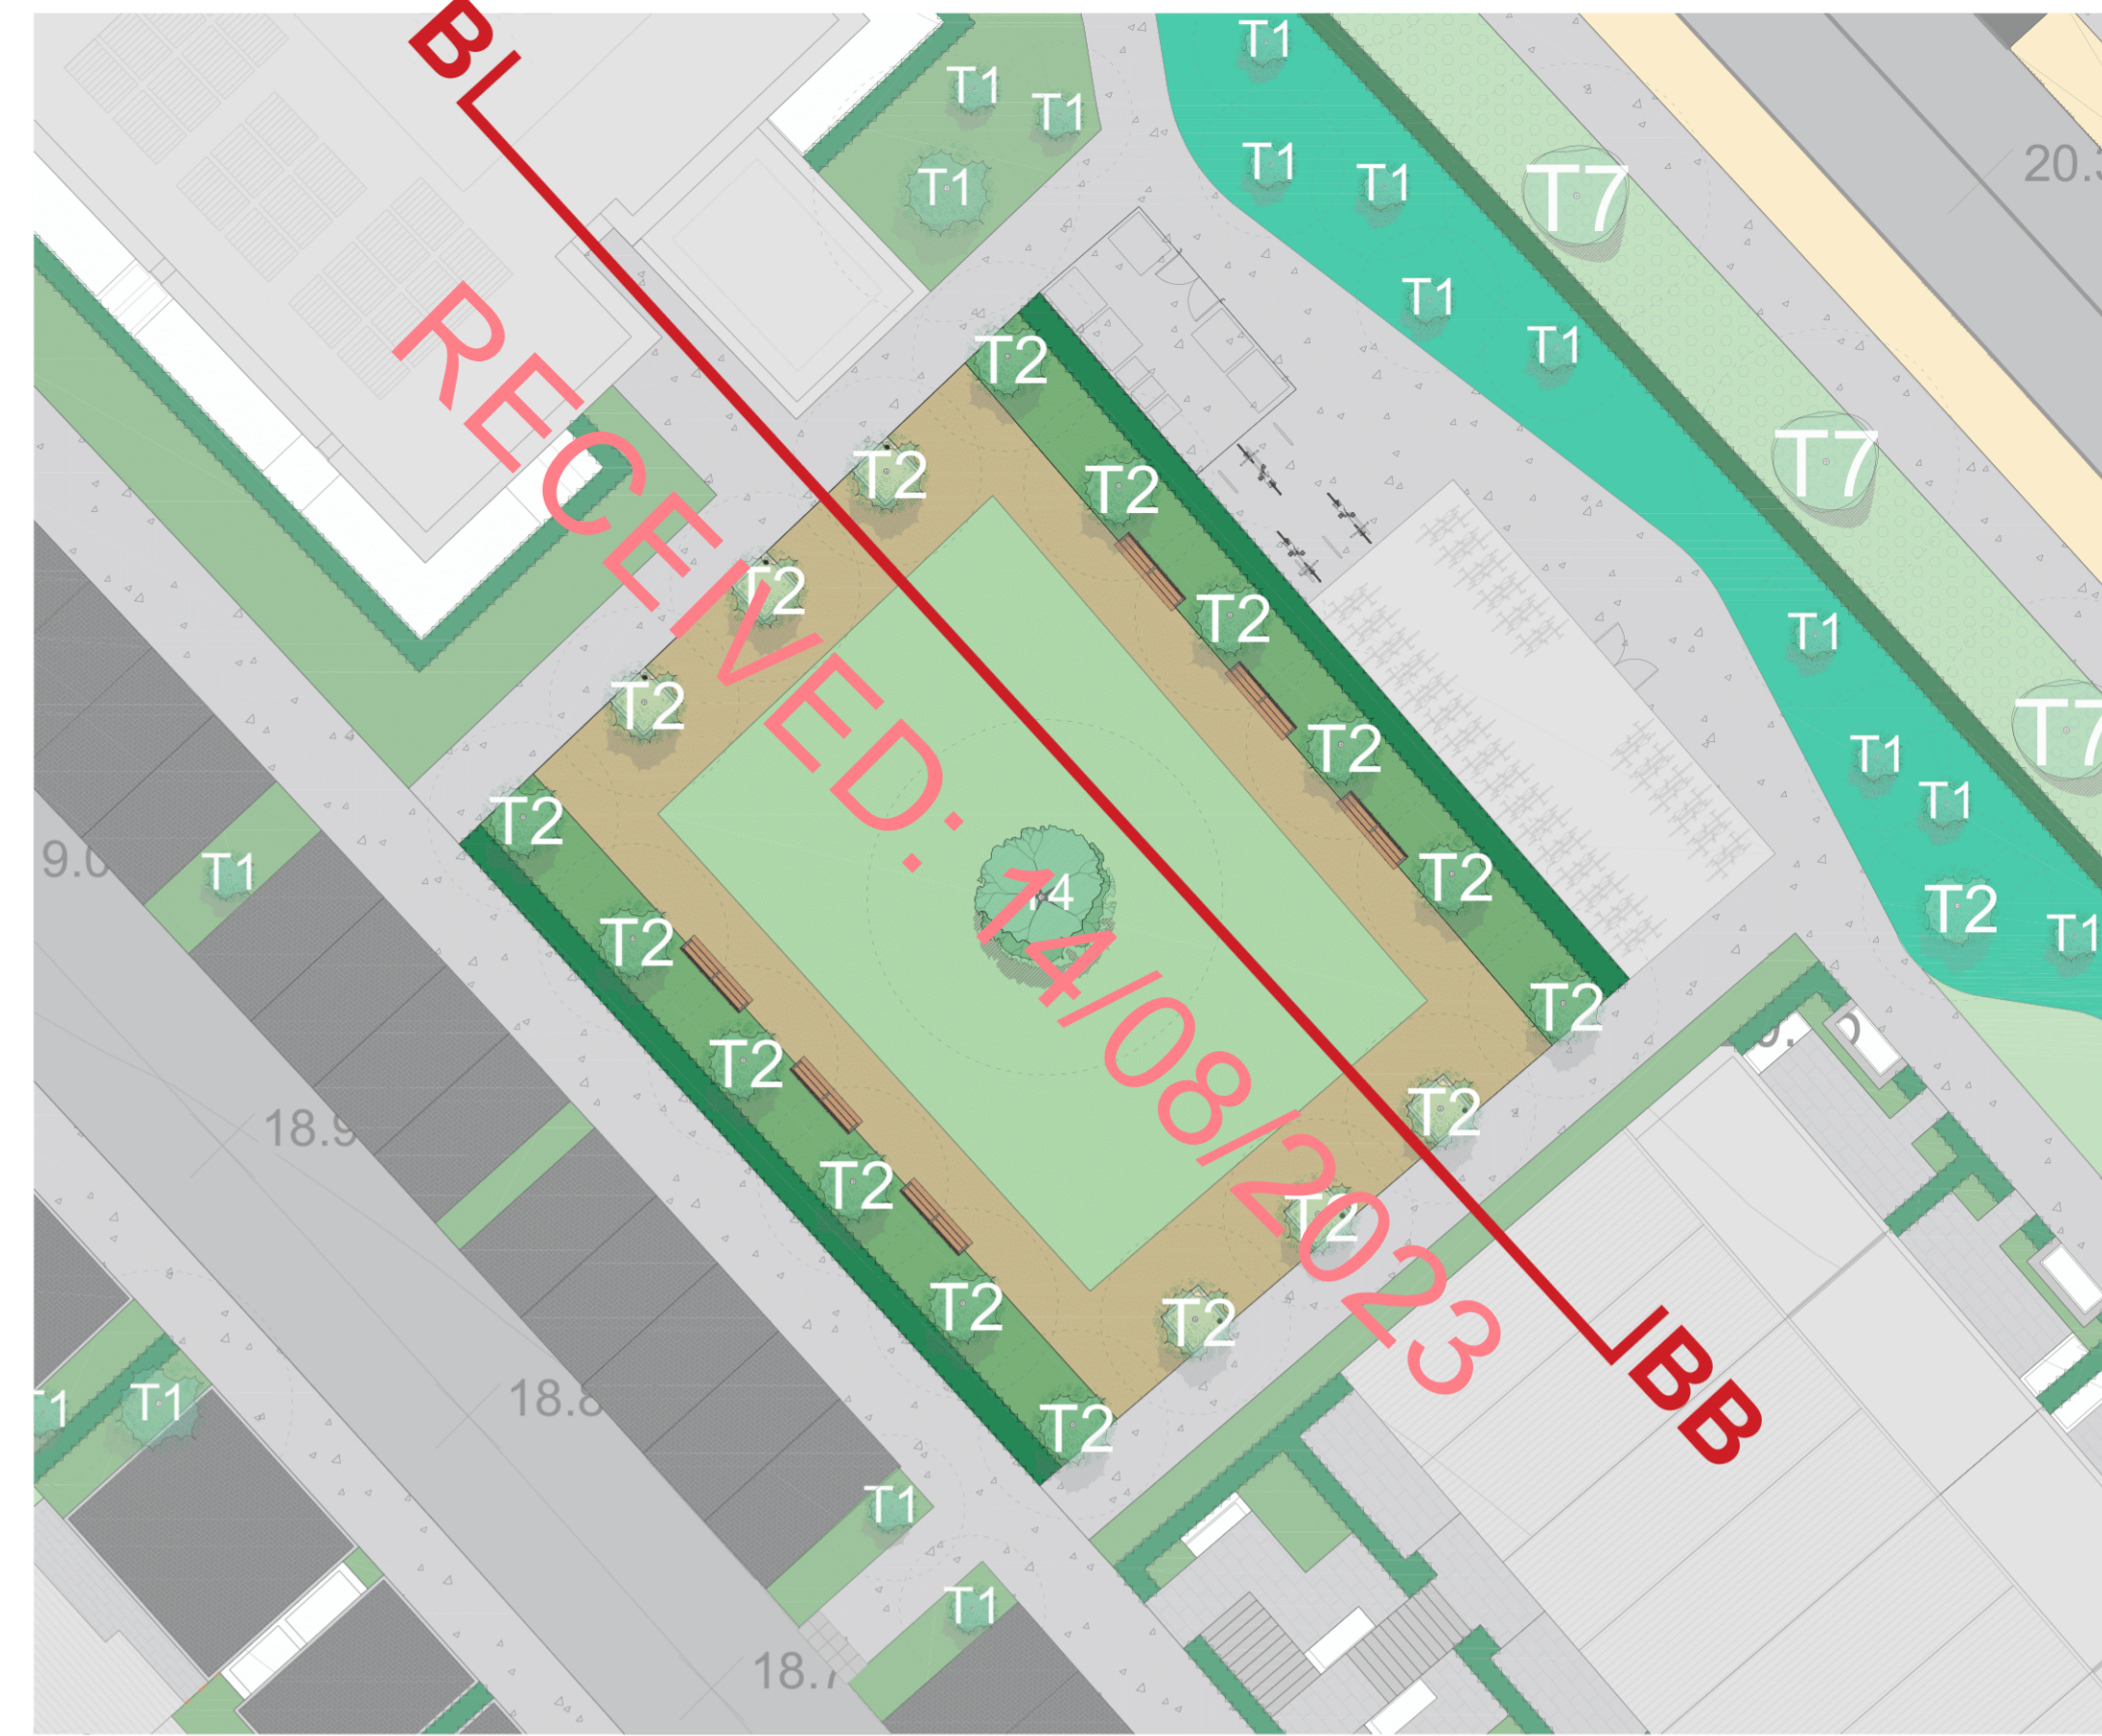


COMMUNAL OPEN SPACE 1 PLAN  
SCALE: 1:200/A1



COMMUNAL OPEN SPACE 2 PLAN  
SCALE: 1:200/A1

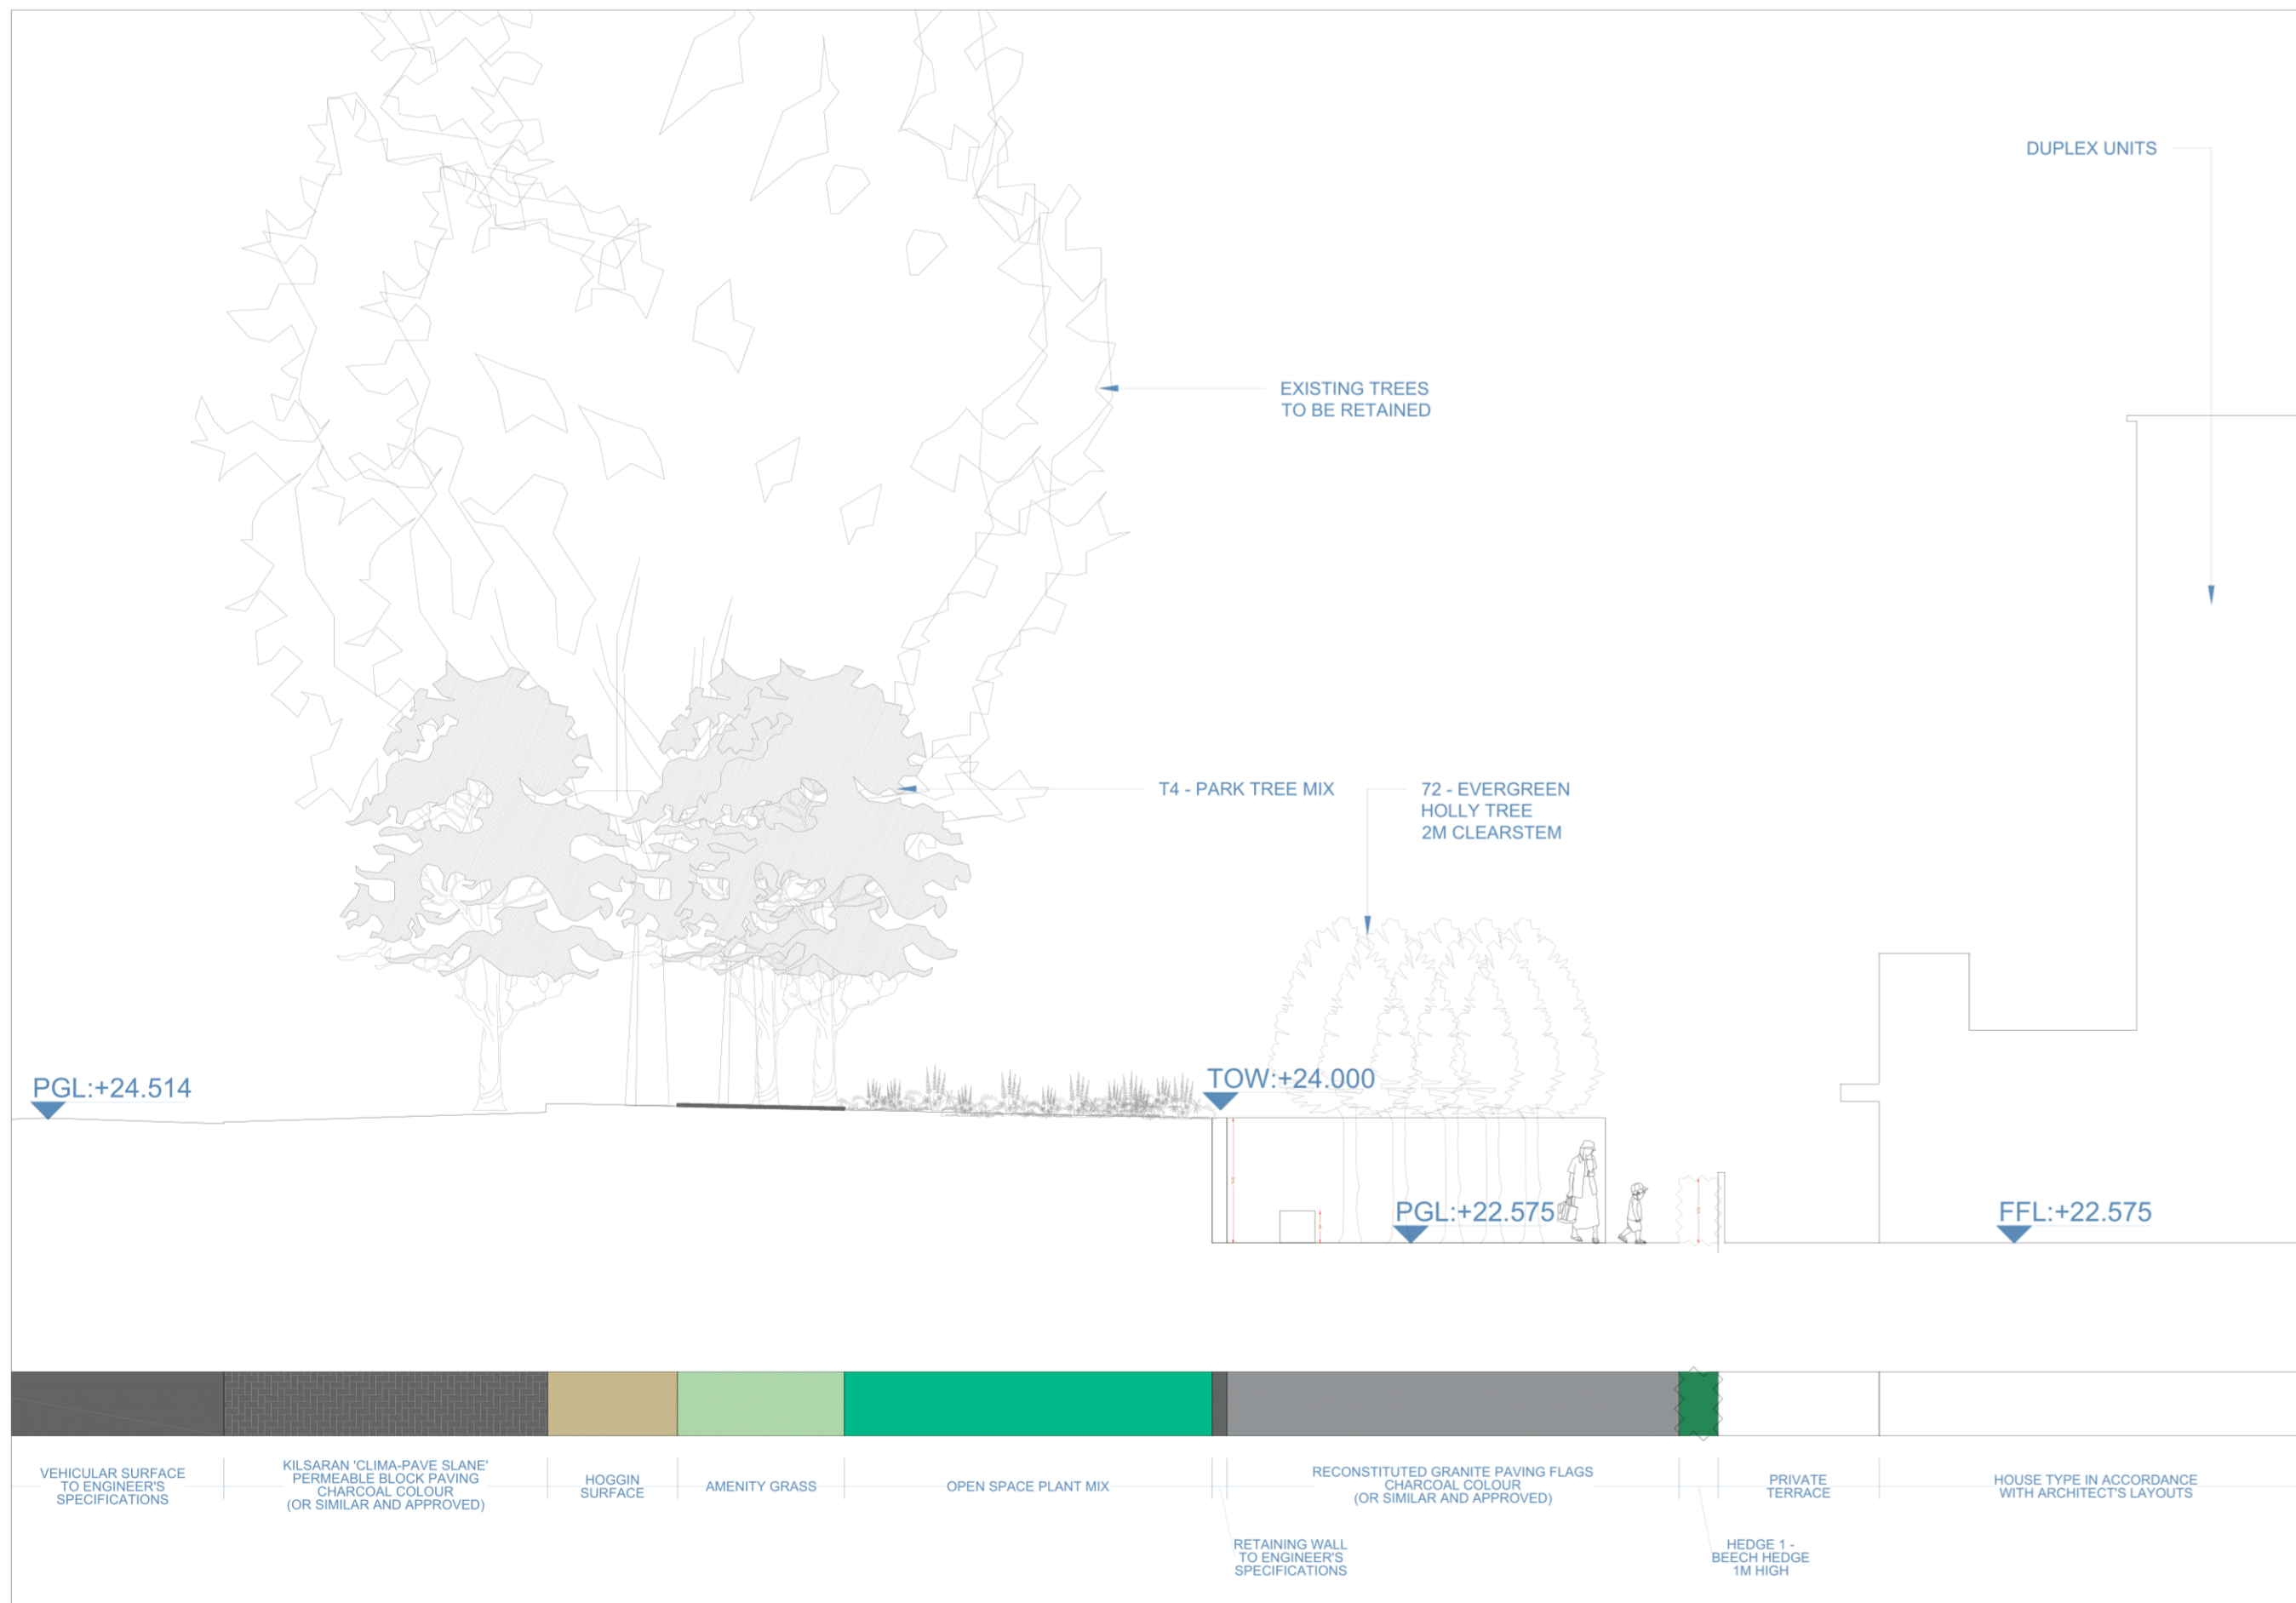

SECTION A-AA  
SCALE: 1:100/A1

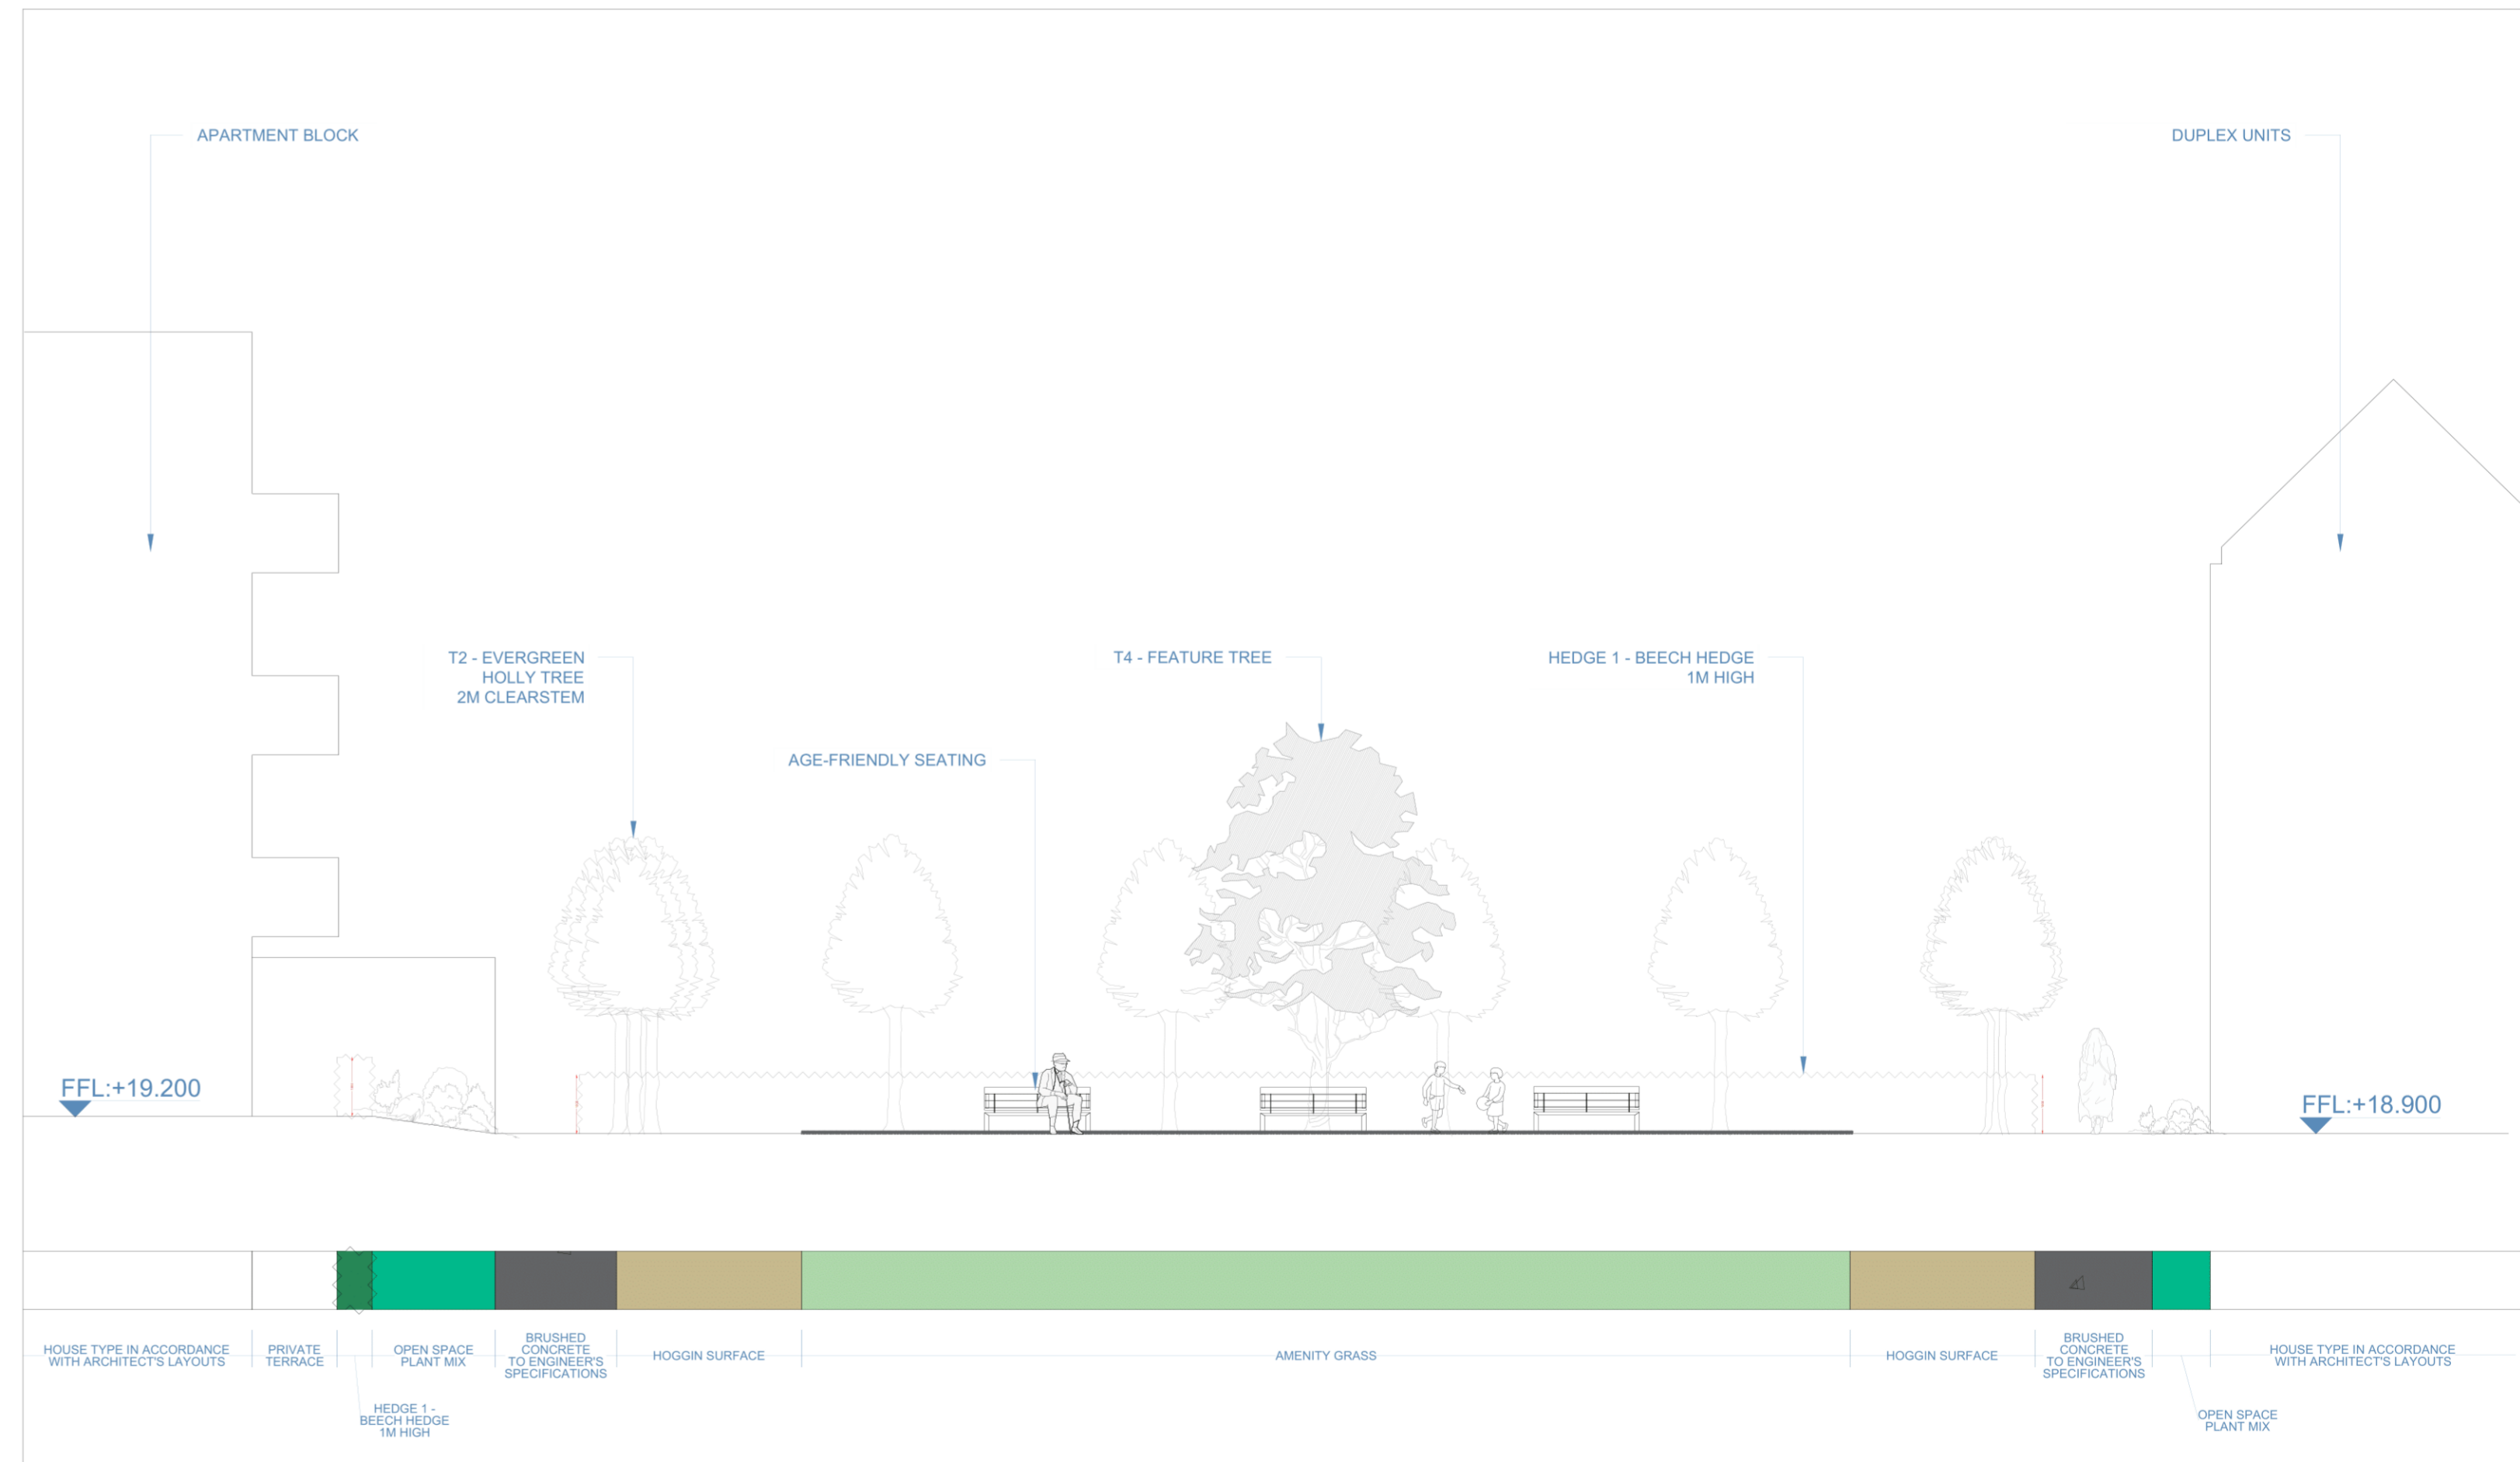

SECTION B-BB  
SCALE: 1:100/A1

DO NOT SCALE FROM THIS DRAWING. WORK ONLY FROM FIGURED DIMENSIONS  
ALL ERRORS AND OMISSIONS ARE TO BE REPORTED TO LANDSCAPE ARCHITECT

REV:	DATE:	REFERENCE:	BY:	REV:	DATE:	REFERENCE:	BY:
A	2023-07-31	COMMUNAL OPEN SPACE 1 & 2 - PLAN & SECTIONS	RMCD				



**MURPHY+SHEANON**  
Horticulture & Landscape Architecture

Contact : colum@murphy-sheanon.ie  
Tel : +353860787147  
Address : 28Richmond Lodge, Richmond, Green,  
Carrickbrennan Road, Monkstown, Dublin 18

CLIENT: <b>KELDRUM LTD.</b>	DRAWING NUMBER: <b>426-PD-04.1</b>
PROJECT: <b>TINAKILLY TWO, RATHNEW, CO. WICKLOW</b>	PROJECT NUMBER: <b>426</b>
TITLE: <b>COMMUNAL OPEN SPACE 1 &amp; 2 - PLAN &amp; SECTIONS</b>	PROJECT STATUS: <b>PLANNING</b>
DATE: <b>JULY 2023</b>	SHEET NO: <b>REV. A</b>
SCALE: <b>AS SHOWN @ A1</b>	CHECKED BY: <b>KR/CS</b>
DRAWN BY: <b>RMCD</b>	
CAD FILE REFERENCE: g:\shared drives\murphy sheanon office\m+s_office\jobs\211426 - tinakilly part b - ardale\m+s\2_planning\22-426-pd-01_02.08.23.dwg	