






INDICATION PLAN
SCALE: 1:5000/A1

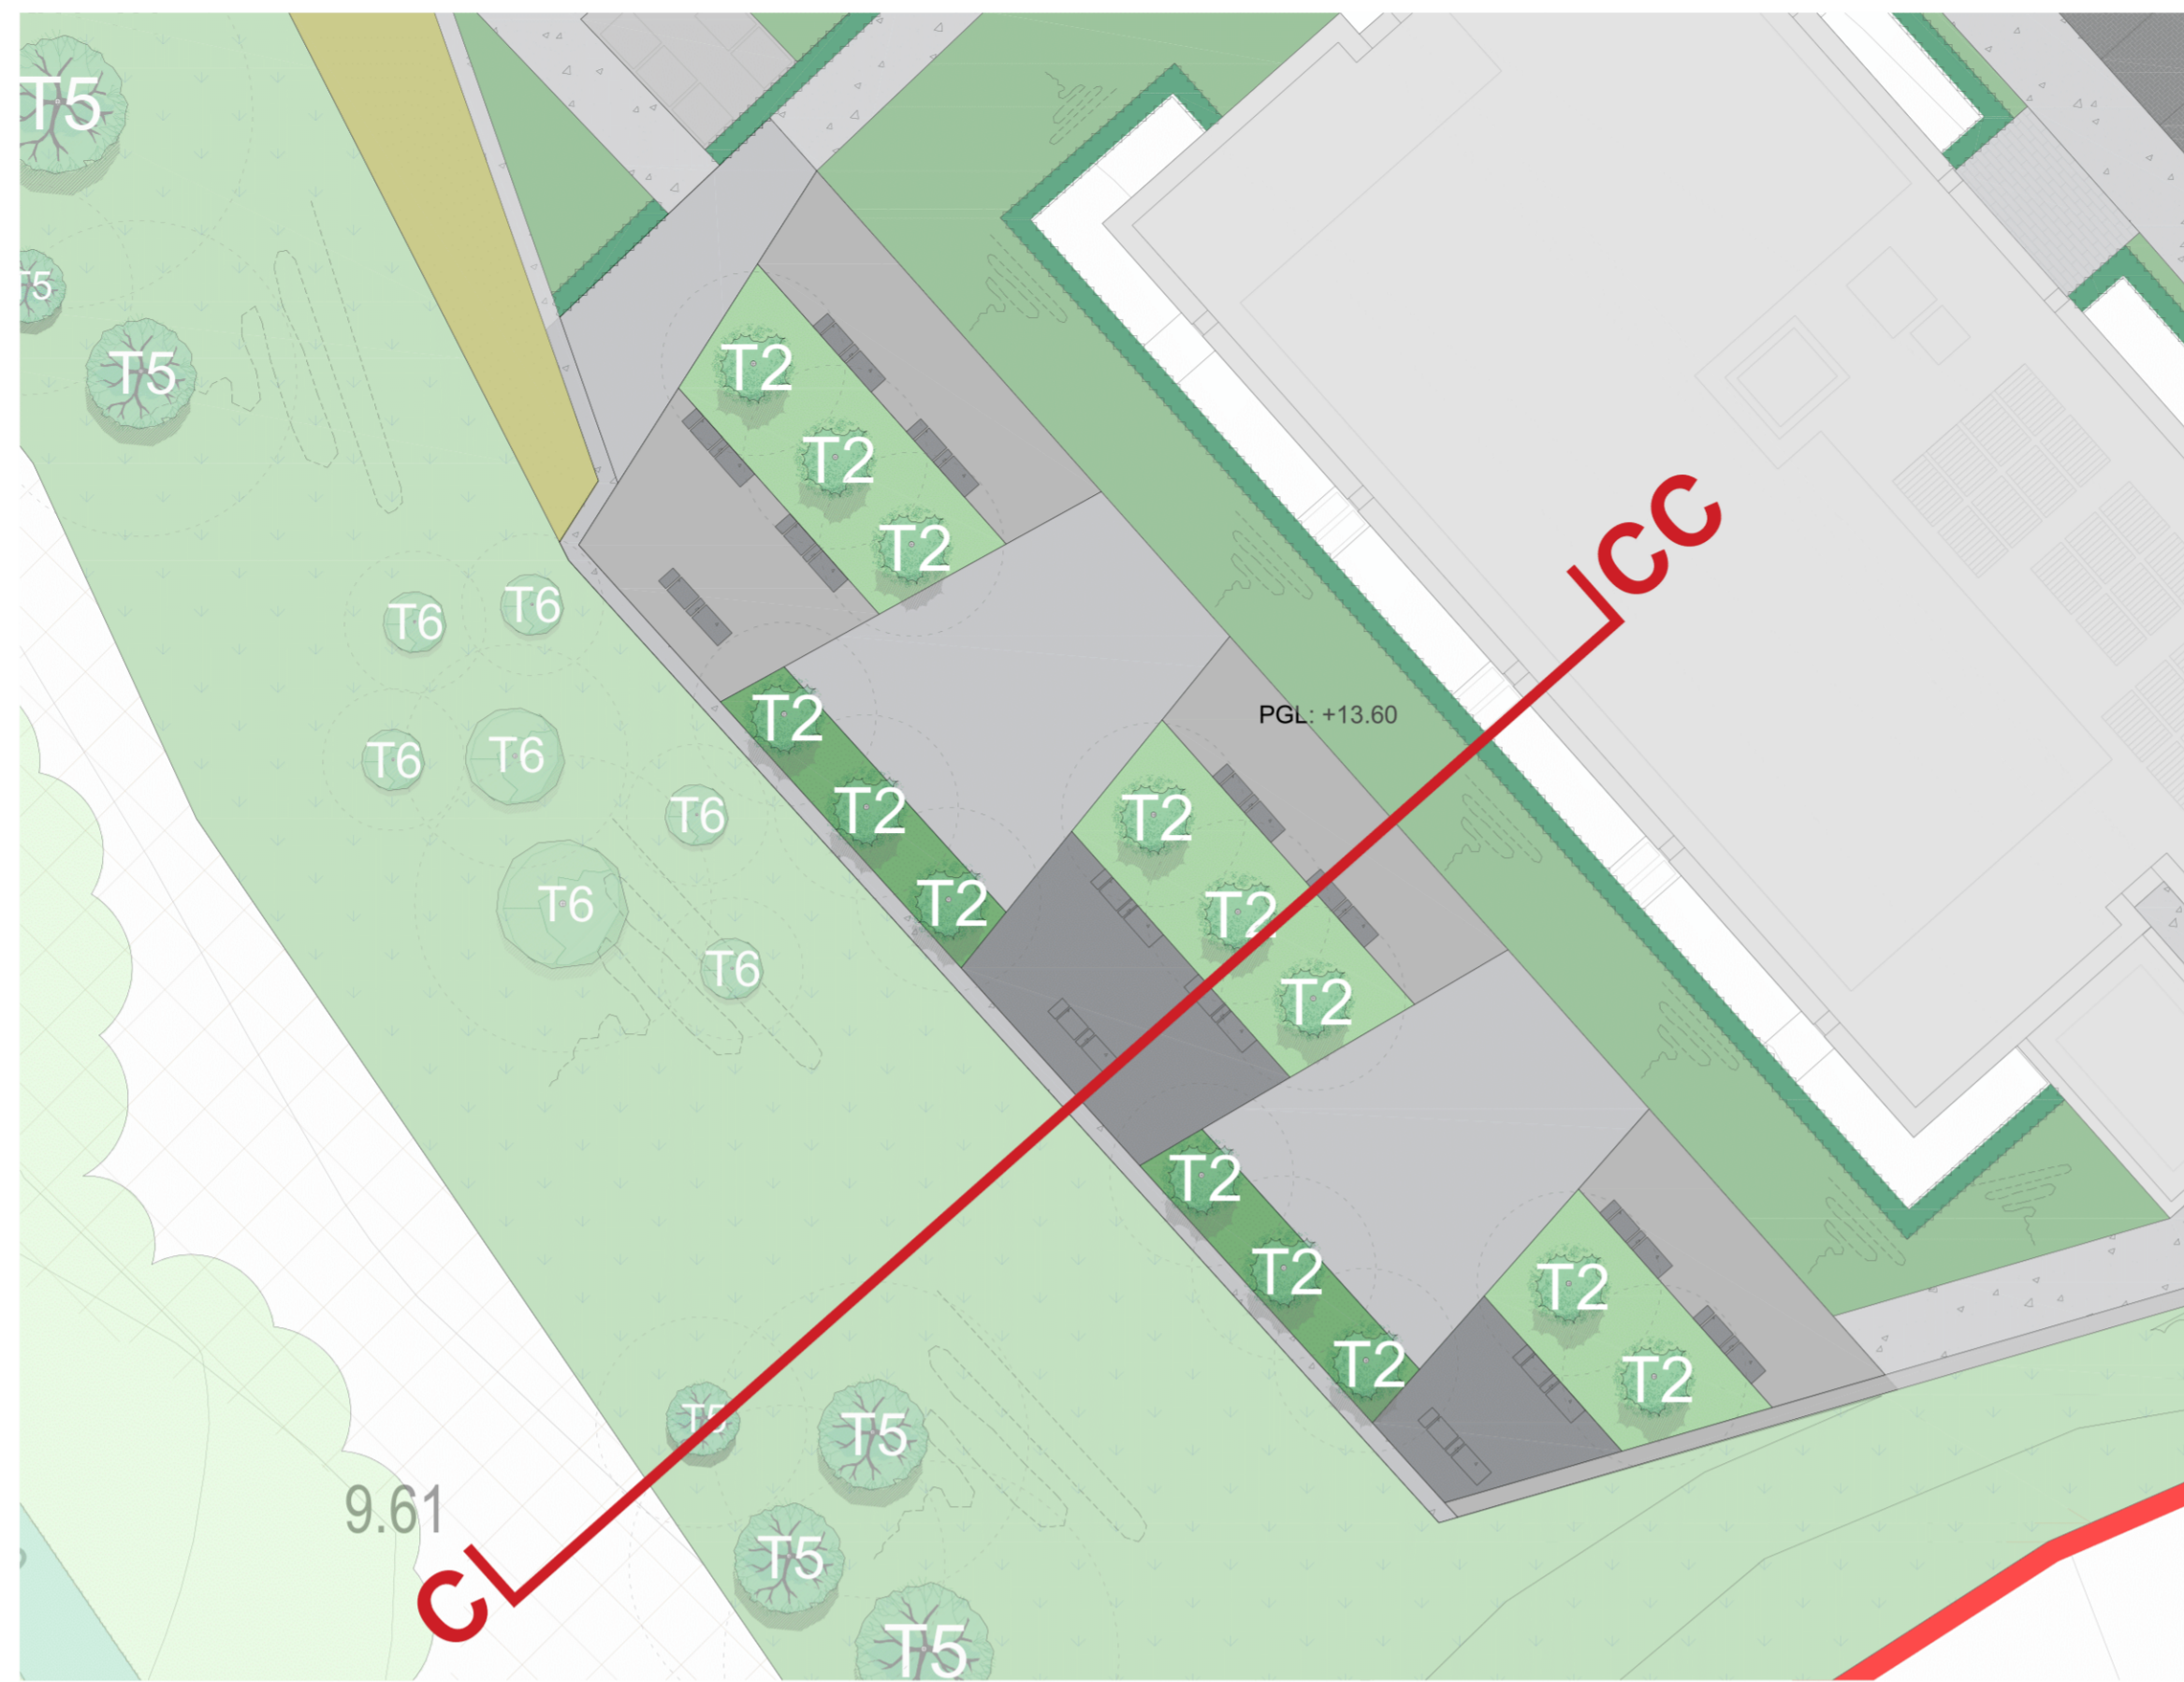

COMMUNAL OPEN SPACE 3 PLAN
SCALE: 1:200/A1

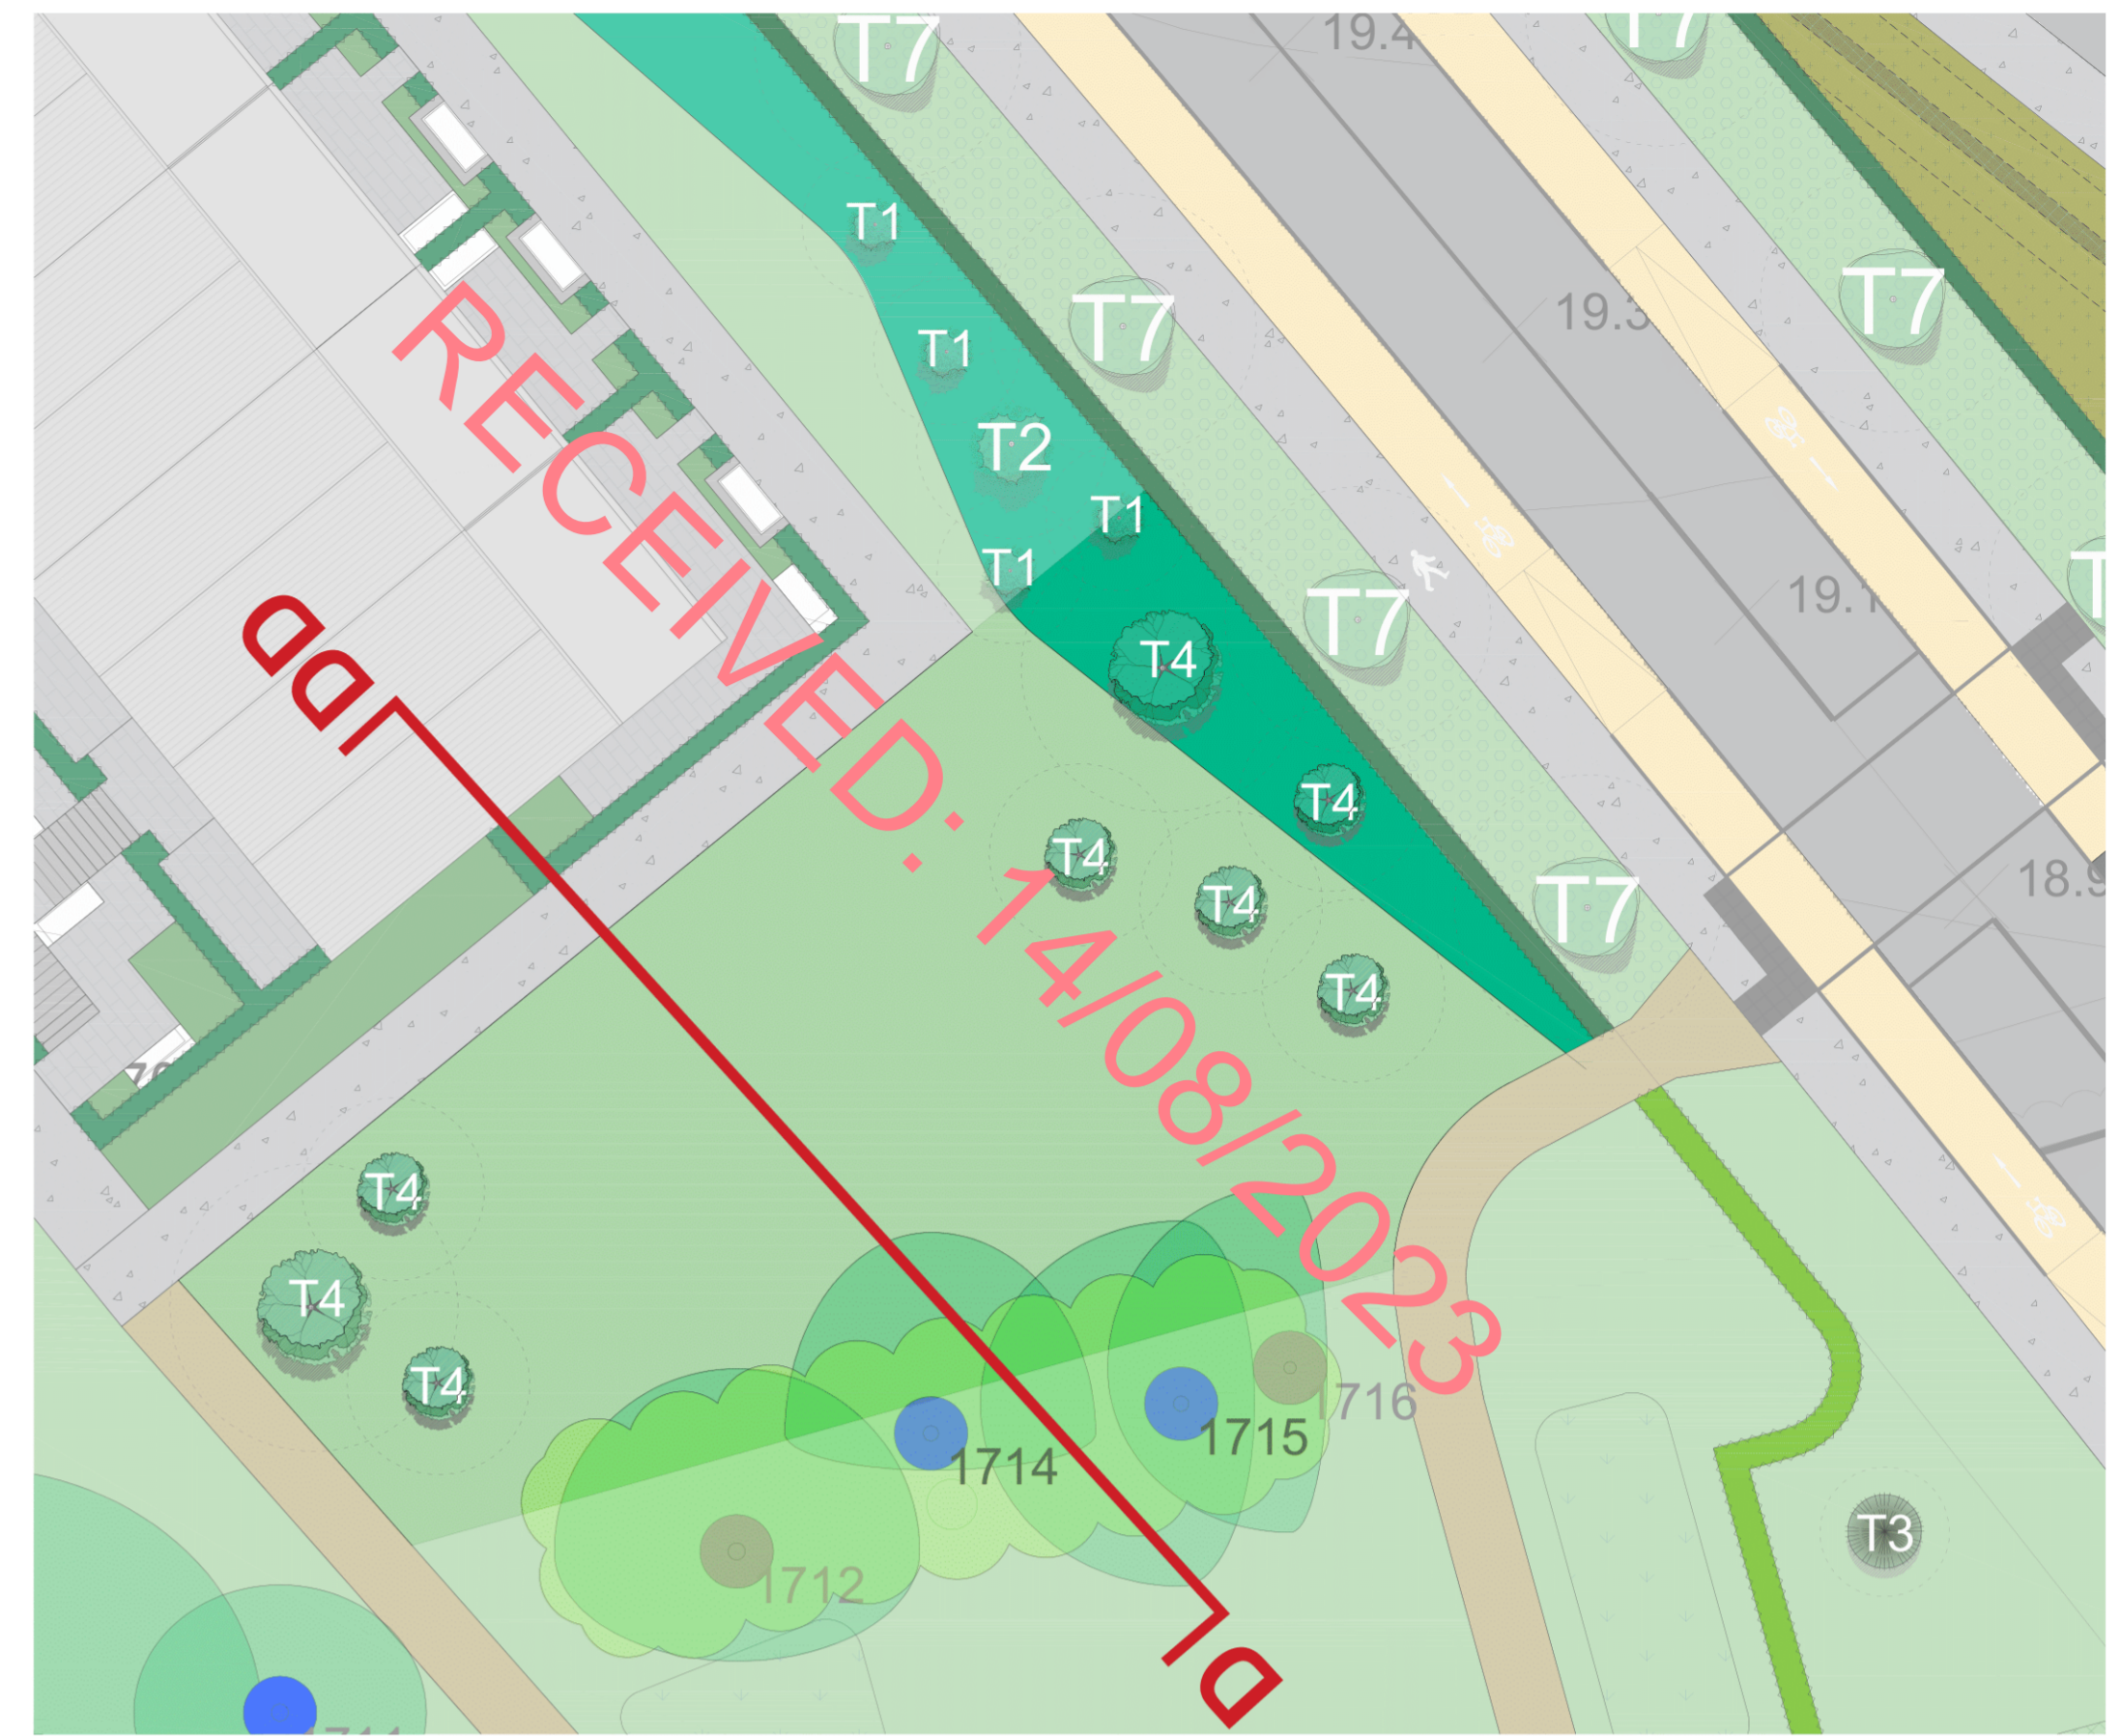

COMMUNAL OPEN SPACE 4 PLAN
SCALE: 1:200/A1

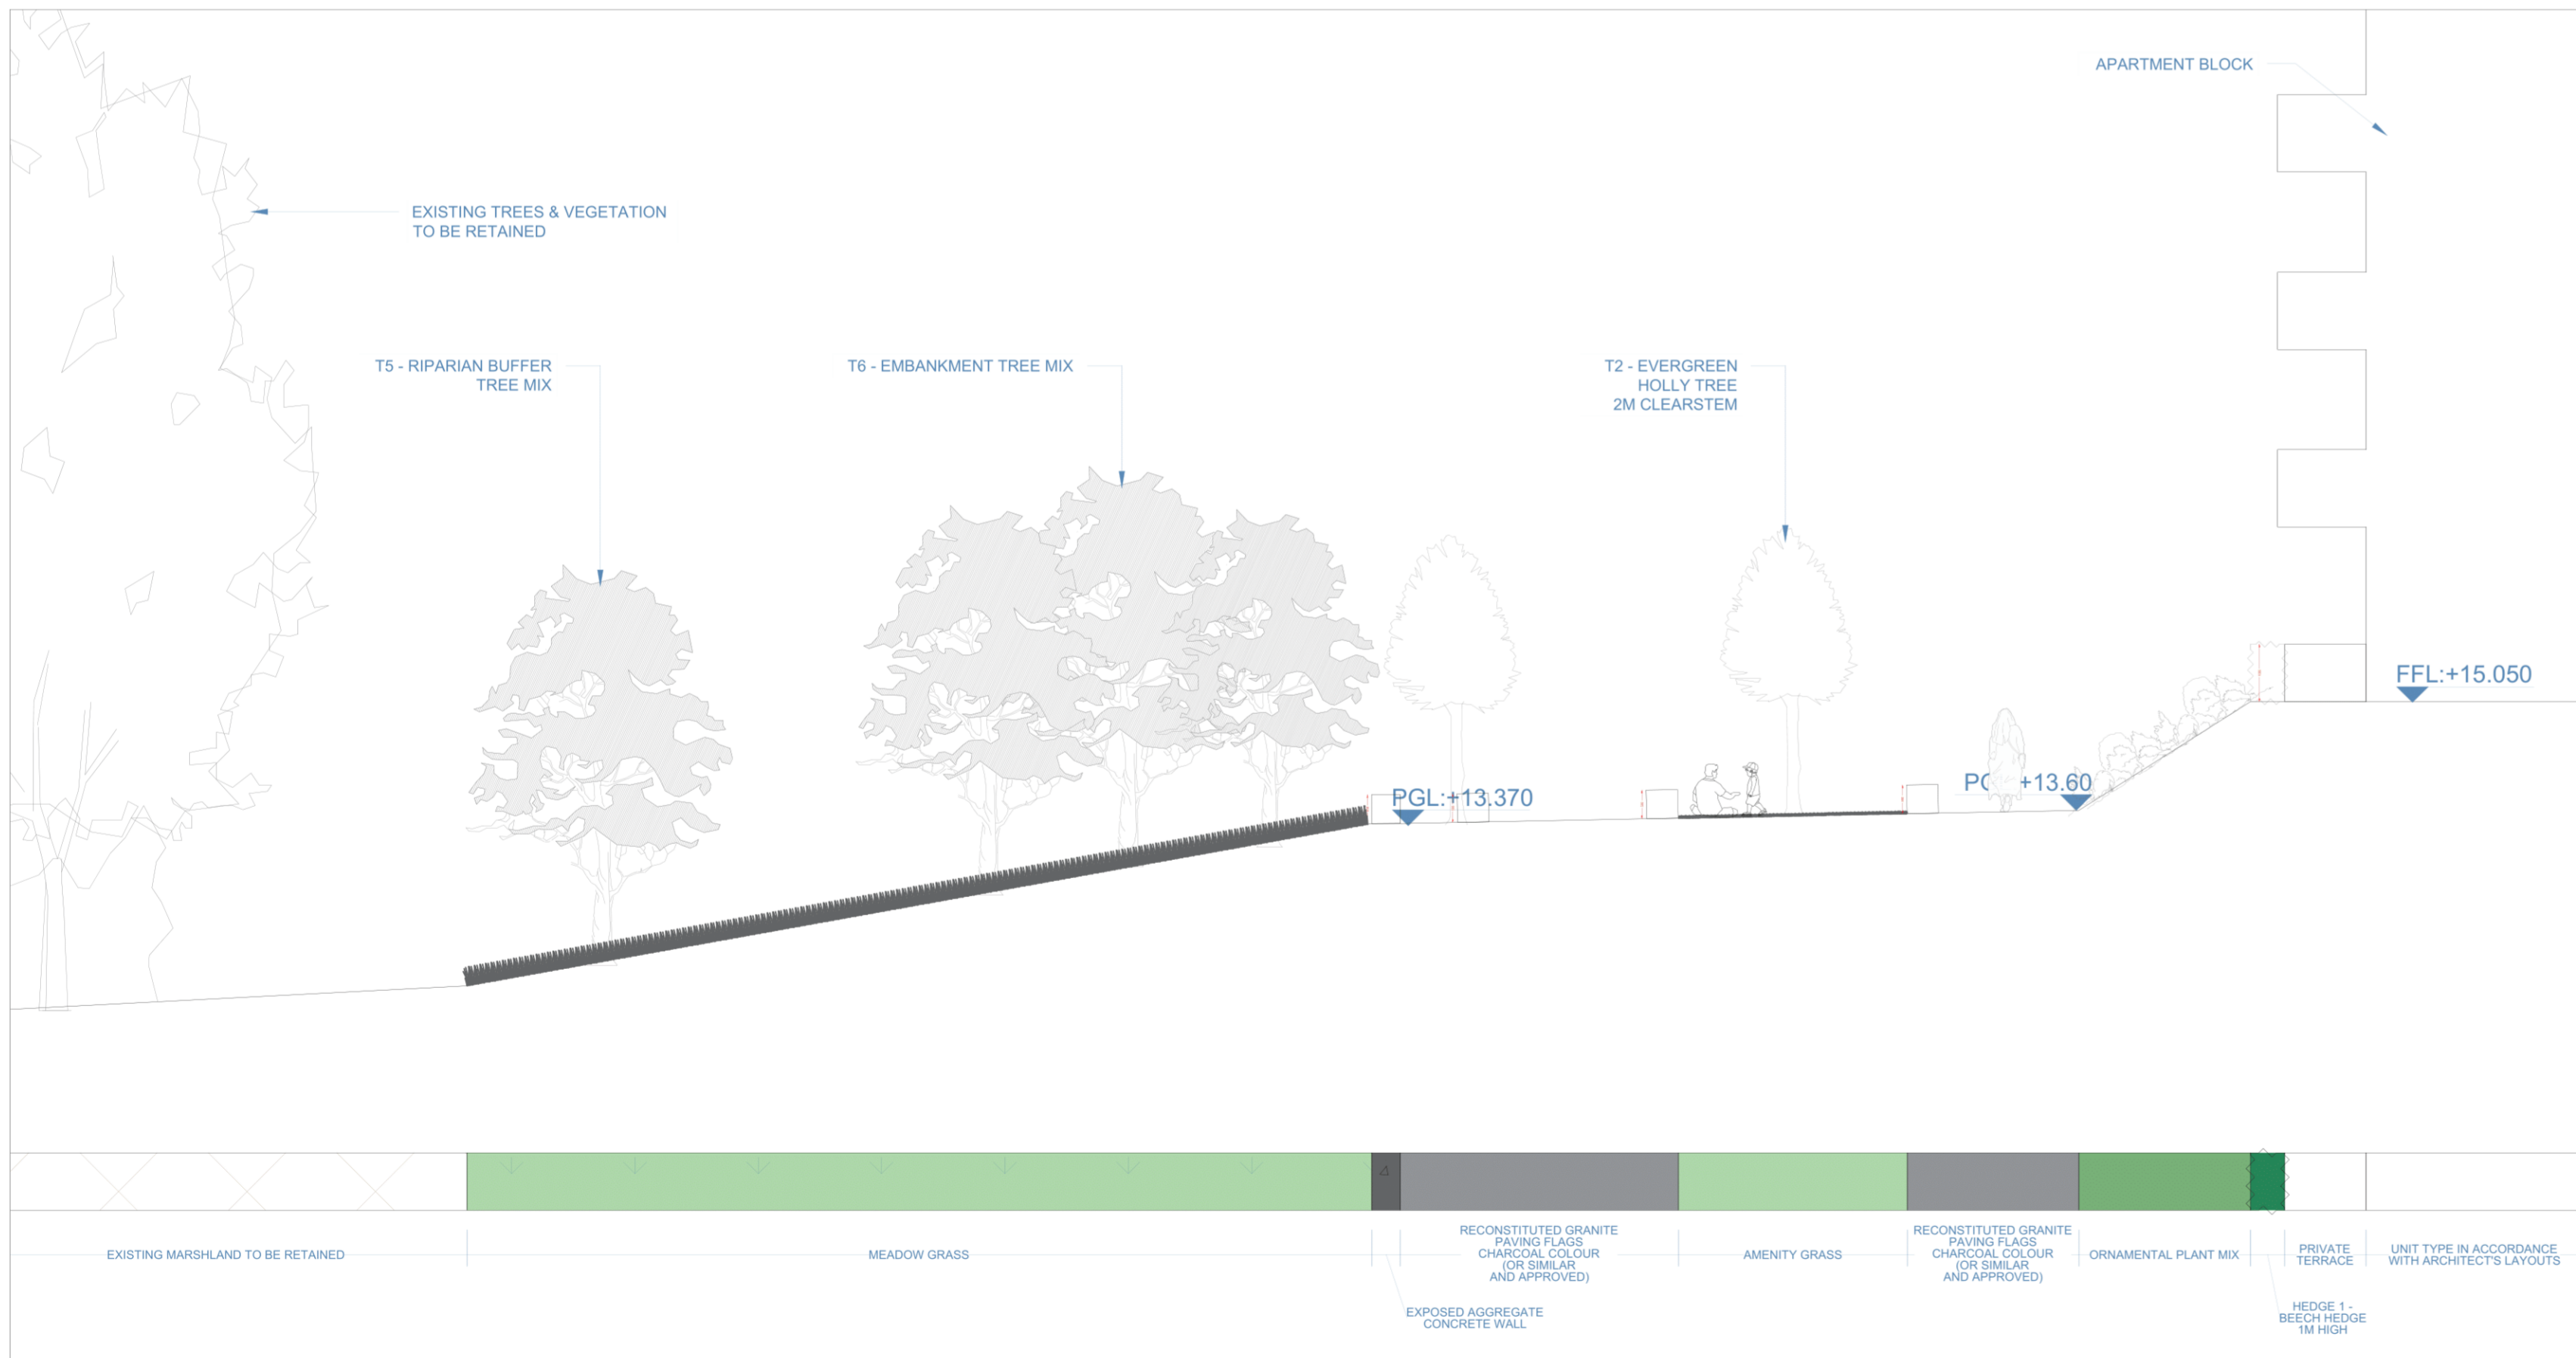

SECTION C-CC
SCALE: 1:100/A1



SECTION D-DD
SCALE: 1:100/A1

DO NOT SCALE FROM THIS DRAWING. WORK ONLY FROM FIGURED DIMENSIONS
ALL ERRORS AND OMISSIONS ARE TO BE REPORTED TO LANDSCAPE ARCHITECT

REV:	DATE:	REFERENCE:	BY:	REV:	DATE:	REFERENCE:	BY:
A	2023-07-31	COMMUNAL OPEN SPACE 3 & 4 - PLAN & SECTION	RMCD				



MURPHY+SHEANON
Horticulture & Landscape Architecture

Contact: colum@murphy-sheanon.ie
Tel: +353860767147
Address: 28Richmond Lodge, Richmond Green,
Carrickbreeman Road, Monkstown, Dublin 18

CLIENT: KELDRUM LTD.	DRAWING NUMBER: 426-PD-04.2
PROJECT: TINAKILLY TWO, RATHNEW, CO. WICKLOW	PROJECT NUMBER: 426
PROJECT STATUS: PLANNING	SHEET NO: REV. A
DATE: JULY 2023	SCALE: AS SHOWN/A1
TITLE: COMMUNAL OPEN SPACE 3 & 4 - PLAN & SECTION	DRAWN BY: RMCD
CAD FILE REFERENCE: g:\shared drives\murphy sheanon office\m+s_office\jobs\211426 - tinakilly part b - ardale\m+s\2. planning\22-426-pd-01_02.08.23.dwg	CHECKED BY: KR/CS