



PROPOSED NEW ENTRANCE TO TINAKILLY HOUSE PLAN  
SCALE: 1:200/A1



INDICATION PLAN  
SCALE: 1:5000/A1

RECEIVED: 14/08/2023




SIDE VIEW OF NEW GATES TO TINAKILLY HOUSE



RAILING DETAIL FOR VEHICULAR GATES



PILLAR CAP CORNICE DETAIL

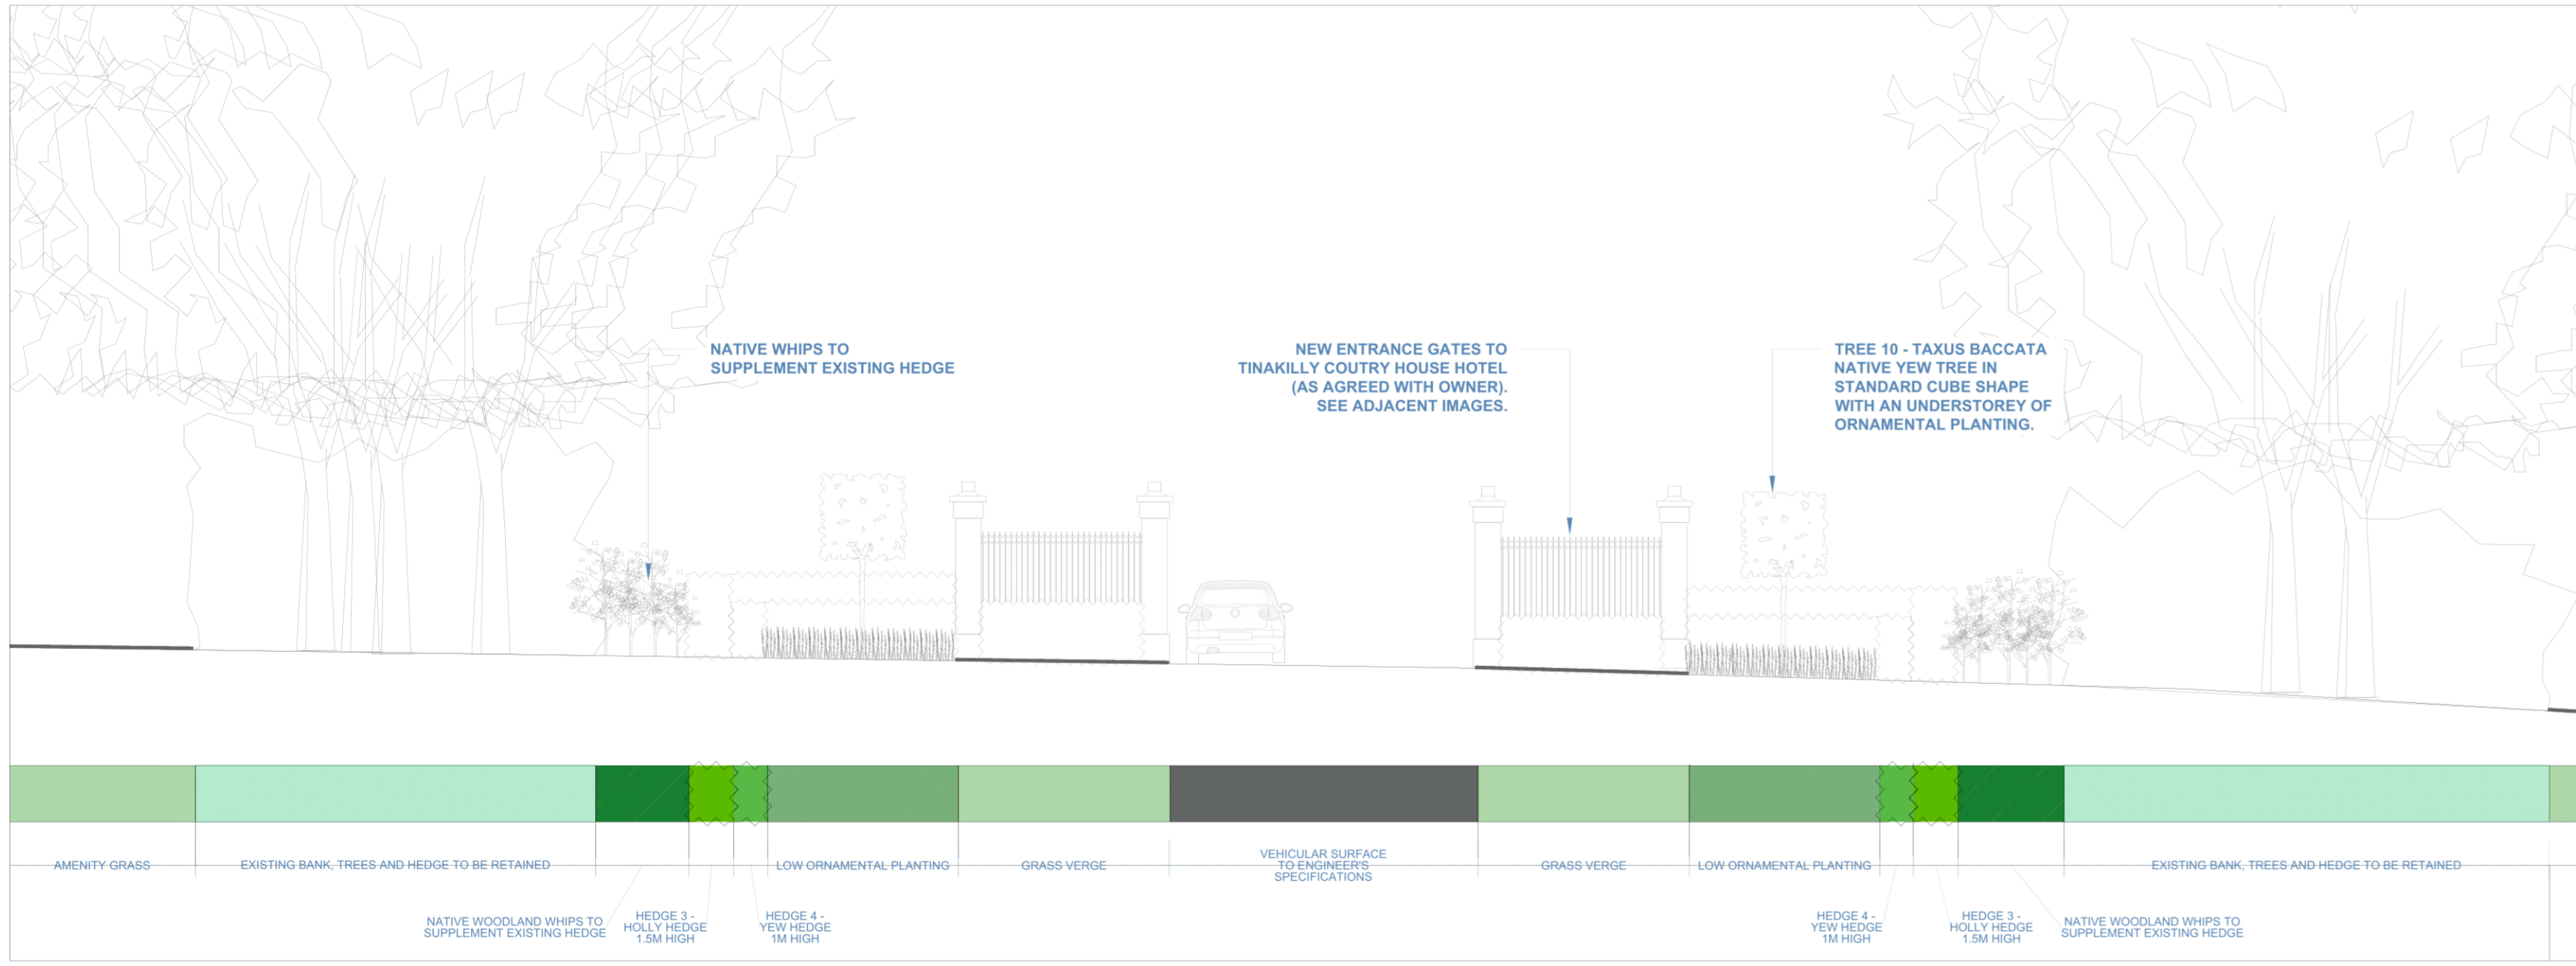


SECTION J-JJ  
SCALE: 1:100/A1

DO NOT SCALE FROM THIS DRAWING. WORK ONLY FROM FIGURED DIMENSIONS  
ALL ERRORS AND OMISSIONS ARE TO BE REPORTED TO LANDSCAPE ARCHITECT

REV:	DATE:	REFERENCE:	BY:	REV:	DATE:	REFERENCE:	BY:
A	2023-07-31	HOTEL ENTRANCE PLAN & SECTION	RMCD				



NEW ENTRANCE GATES TO TINAKILLY HOUSE  
NATURAL STONE WALL TO BE BUILT BELOW SIDE RAILINGS

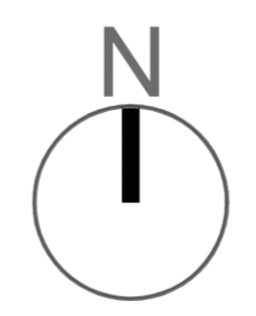

**MURPHY+SHEANON**  
Horticulture & Landscape Architecture

Contact: colum@murphy-sheanon.ie  
Tel: +353 860 78 1147  
Address: 28 Richmond Lodge, Richmond Green, Carrickbrennan Road, Monkstown, Dublin 18

CLIENT:  
KELDRUM LTD.

PROJECT:  
TINAKILLY TWO, RATHNEW, CO. WICKLOW

TITLE:  
HOTEL ENTRANCE PLAN AND SECTION

DRAWING NUMBER:  
426-PD-05.4  
PROJECT NUMBER:  
426

PROJECT STATUS:  
PLANNING

DATE:  
JULY 2023

SCALE:  
AS SHOWN/A1

DRAWN BY:  
RMCD

CHECKED BY:  
KR/CS

CAD FILE REFERENCE: g:\shared drives\murphy sheanon office\m+s\_office\jobs\211426 - tinakilly part b - ardale\m+s\2\_planning\22-426-pd-01\_03.08.23.dwg