




DETAIL D01
TYPICAL PLANTING DETAIL
SCALE 1:25@A1

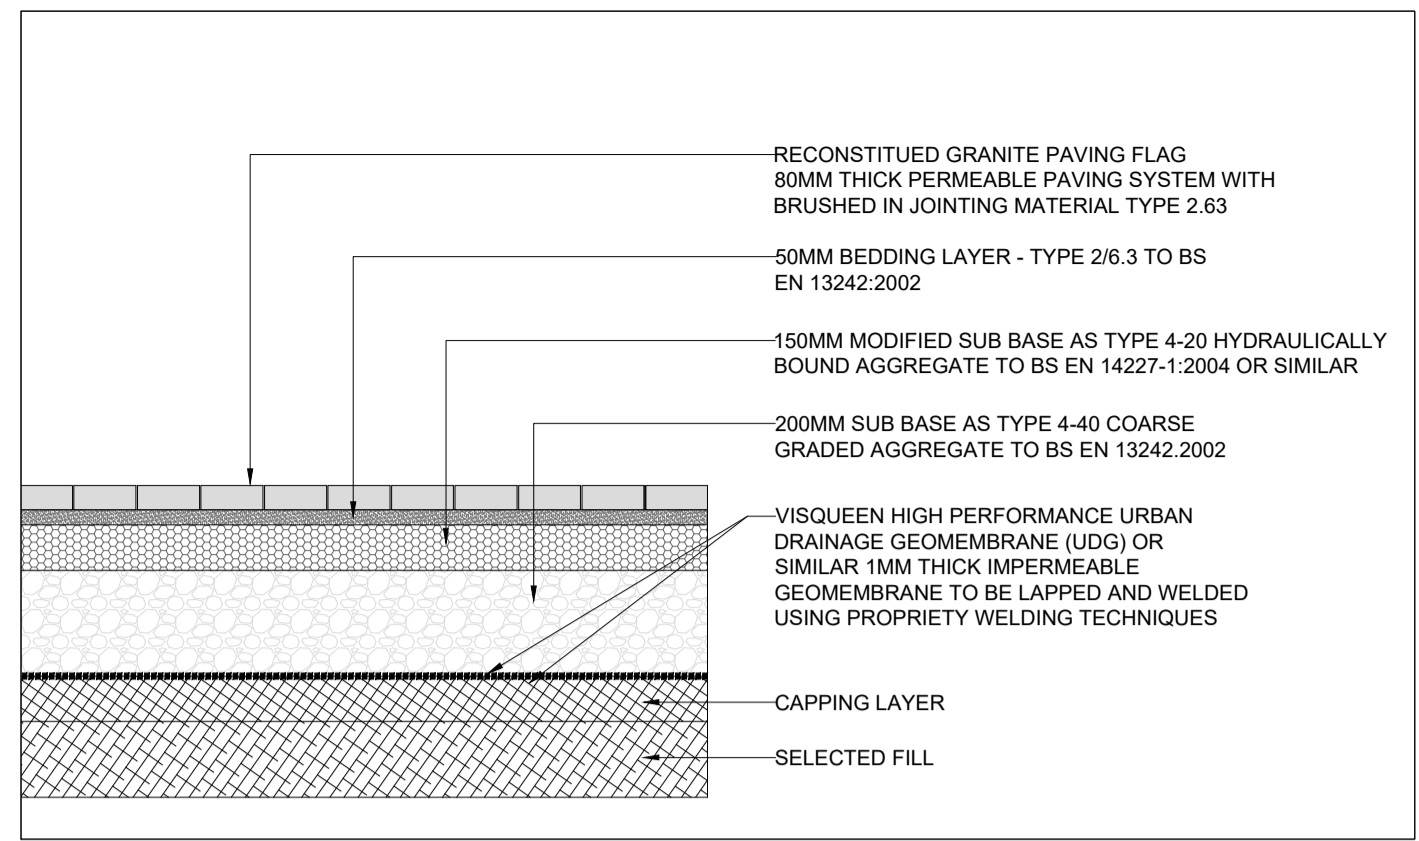


DETAIL D02 - PERMEABLE PAVING DETAIL
SCALE 1:25@A1

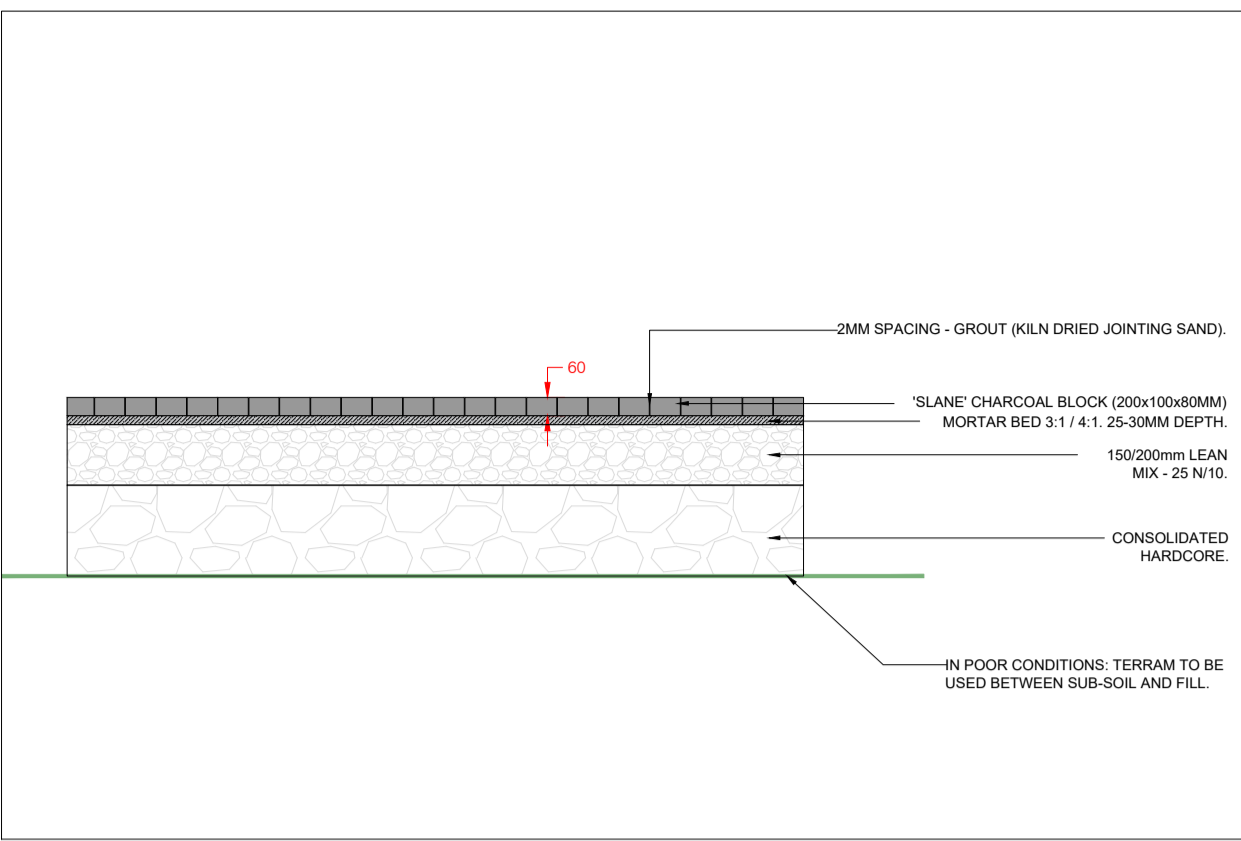


DETAIL D03 - TYPICAL BLOCK PAVING DETAIL
SCALE 1:25@A1

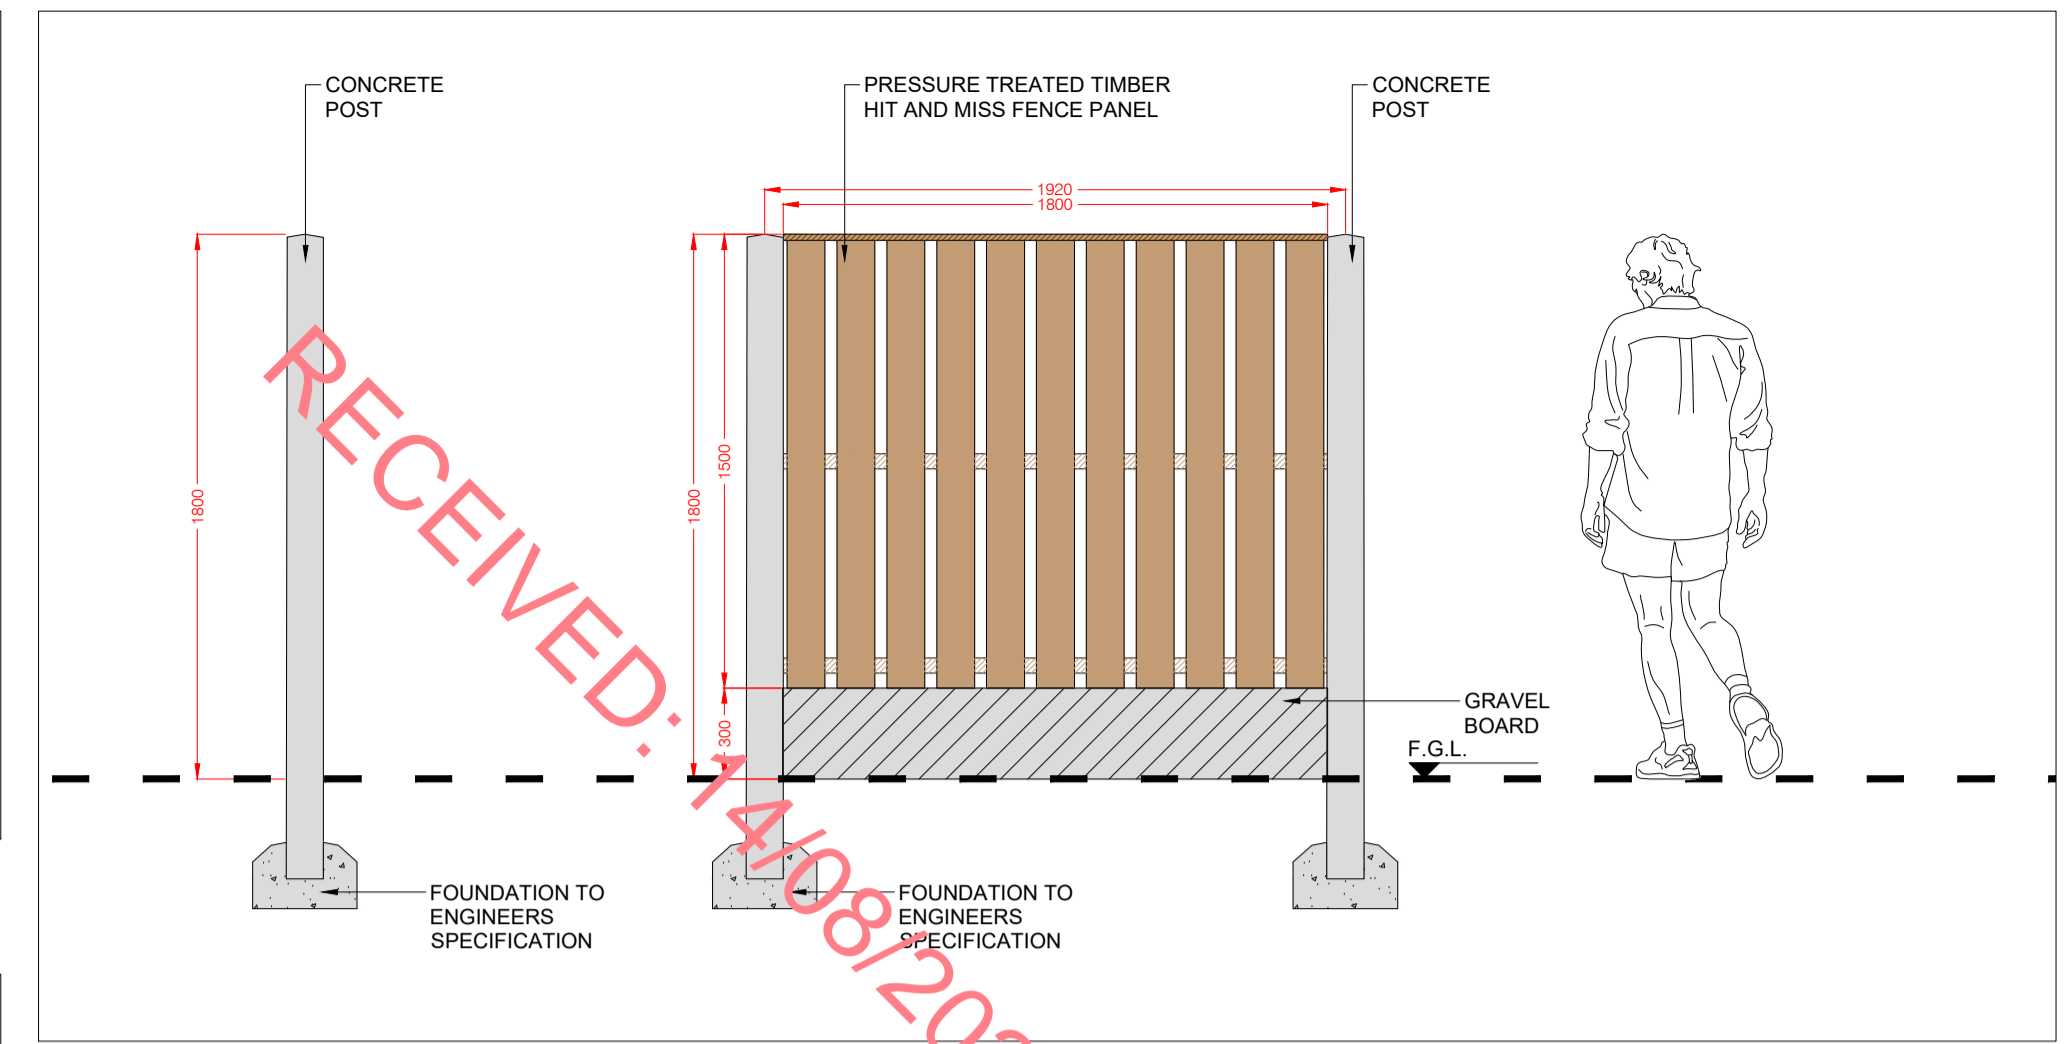


DETAIL D13 - CONCRETE POST AND TIMBER PANEL FENCE
SCALE 1:25@A1

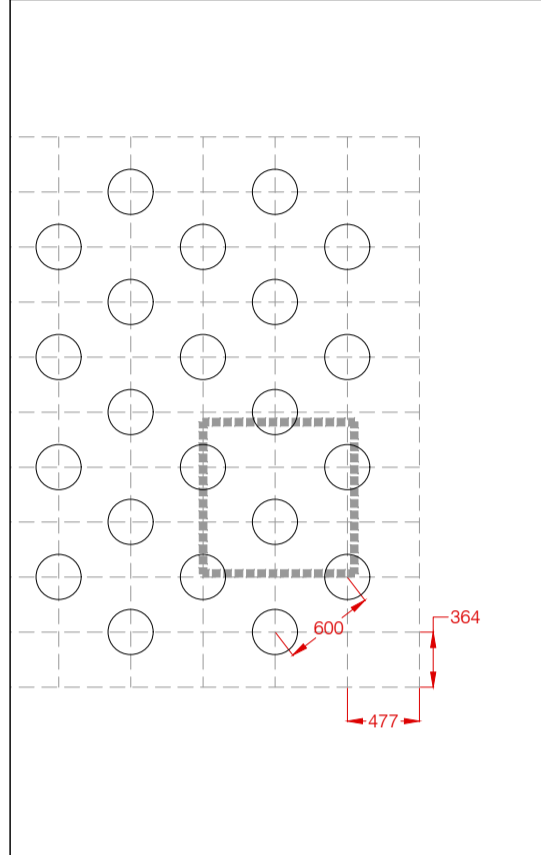


DETAIL D04
PLANT MATRIX 600 (2.78no. plants per sq.m.)
SCALE 1:50@A1

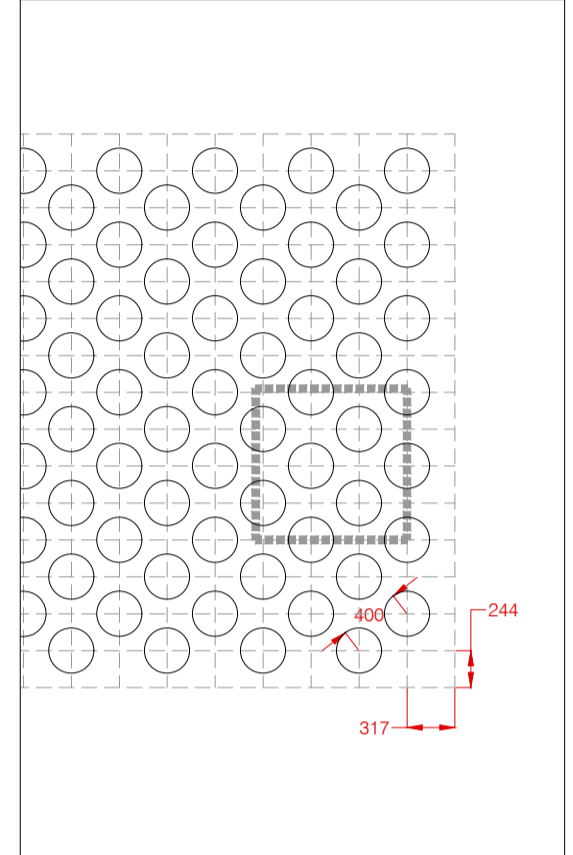


DETAIL D05
PLANT MATRIX 400 (6.25no. plants per sq.m.)
SCALE 1:50@A1

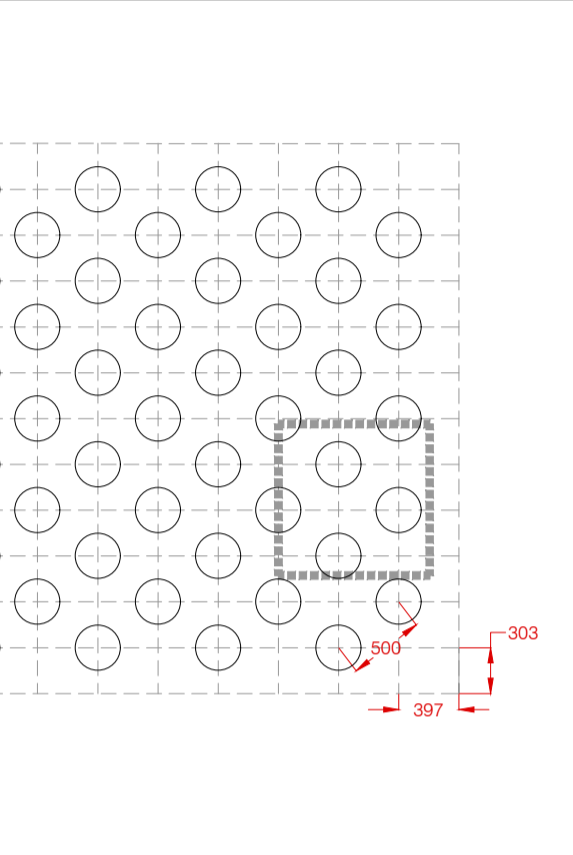


DETAIL D06
PLANT MATRIX 500 (4no. plants per sq.m.)
SCALE 1:50@A1

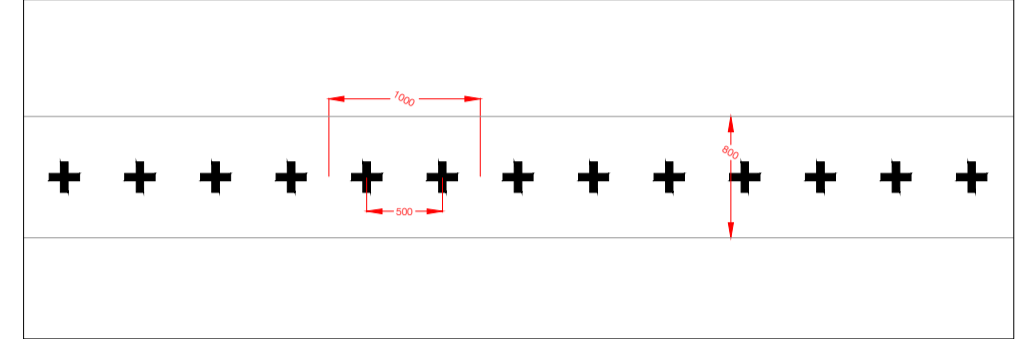


DETAIL D07
HEDGE PLANTING DETAIL - SINGLE ROW - 2 PER LINEAR METER
SCALE 1:50@A1

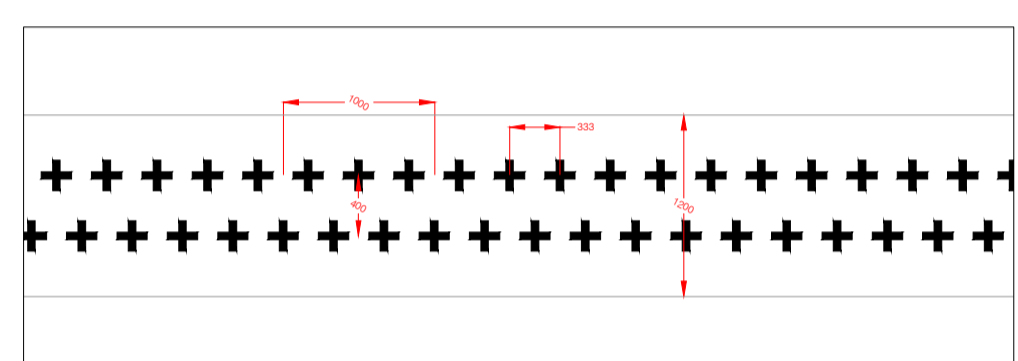


DETAIL D08
HEDGE PLANTING DETAIL - DOUBLE ROW - 6 PER LINEAR METER
SCALE 1:50@A1

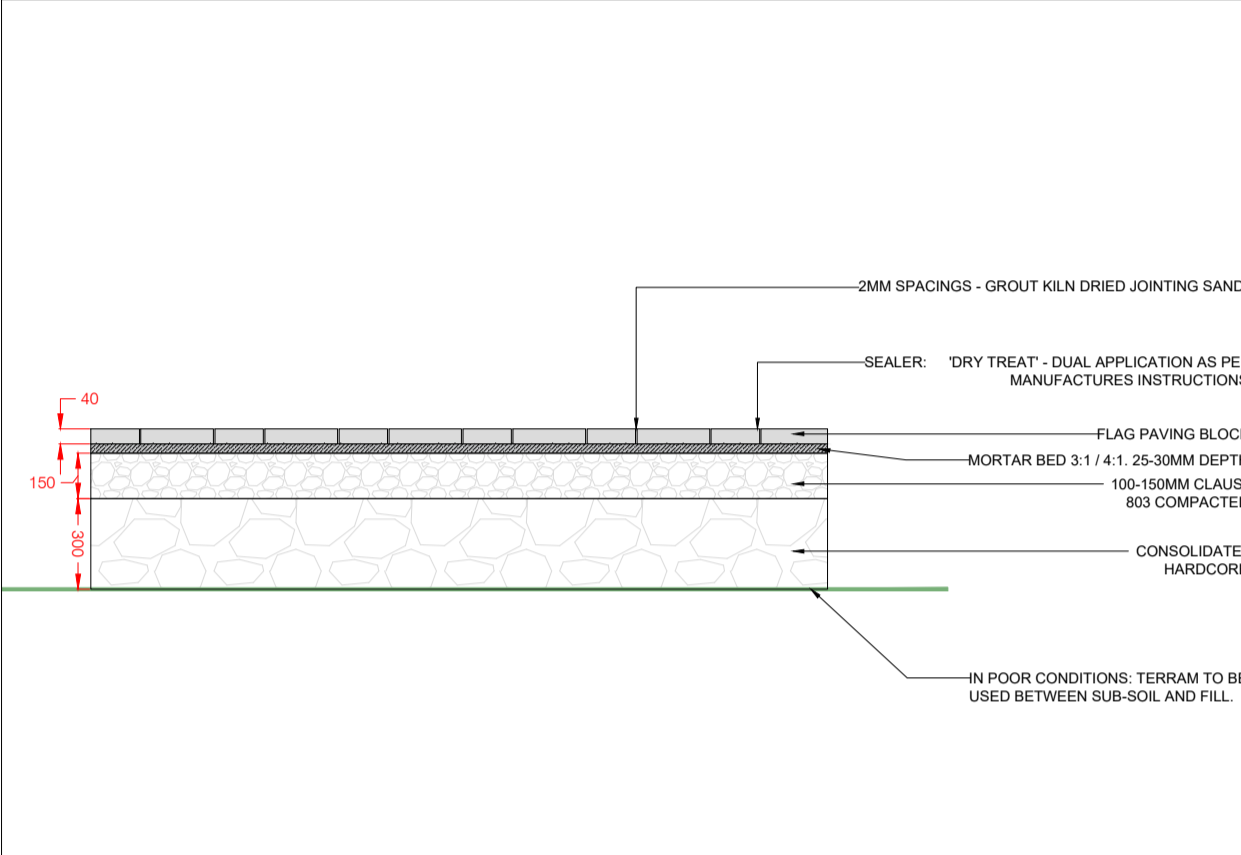


DETAIL D09 - TYPICAL FLAG PAVING DETAIL
SCALE 1:25@A1

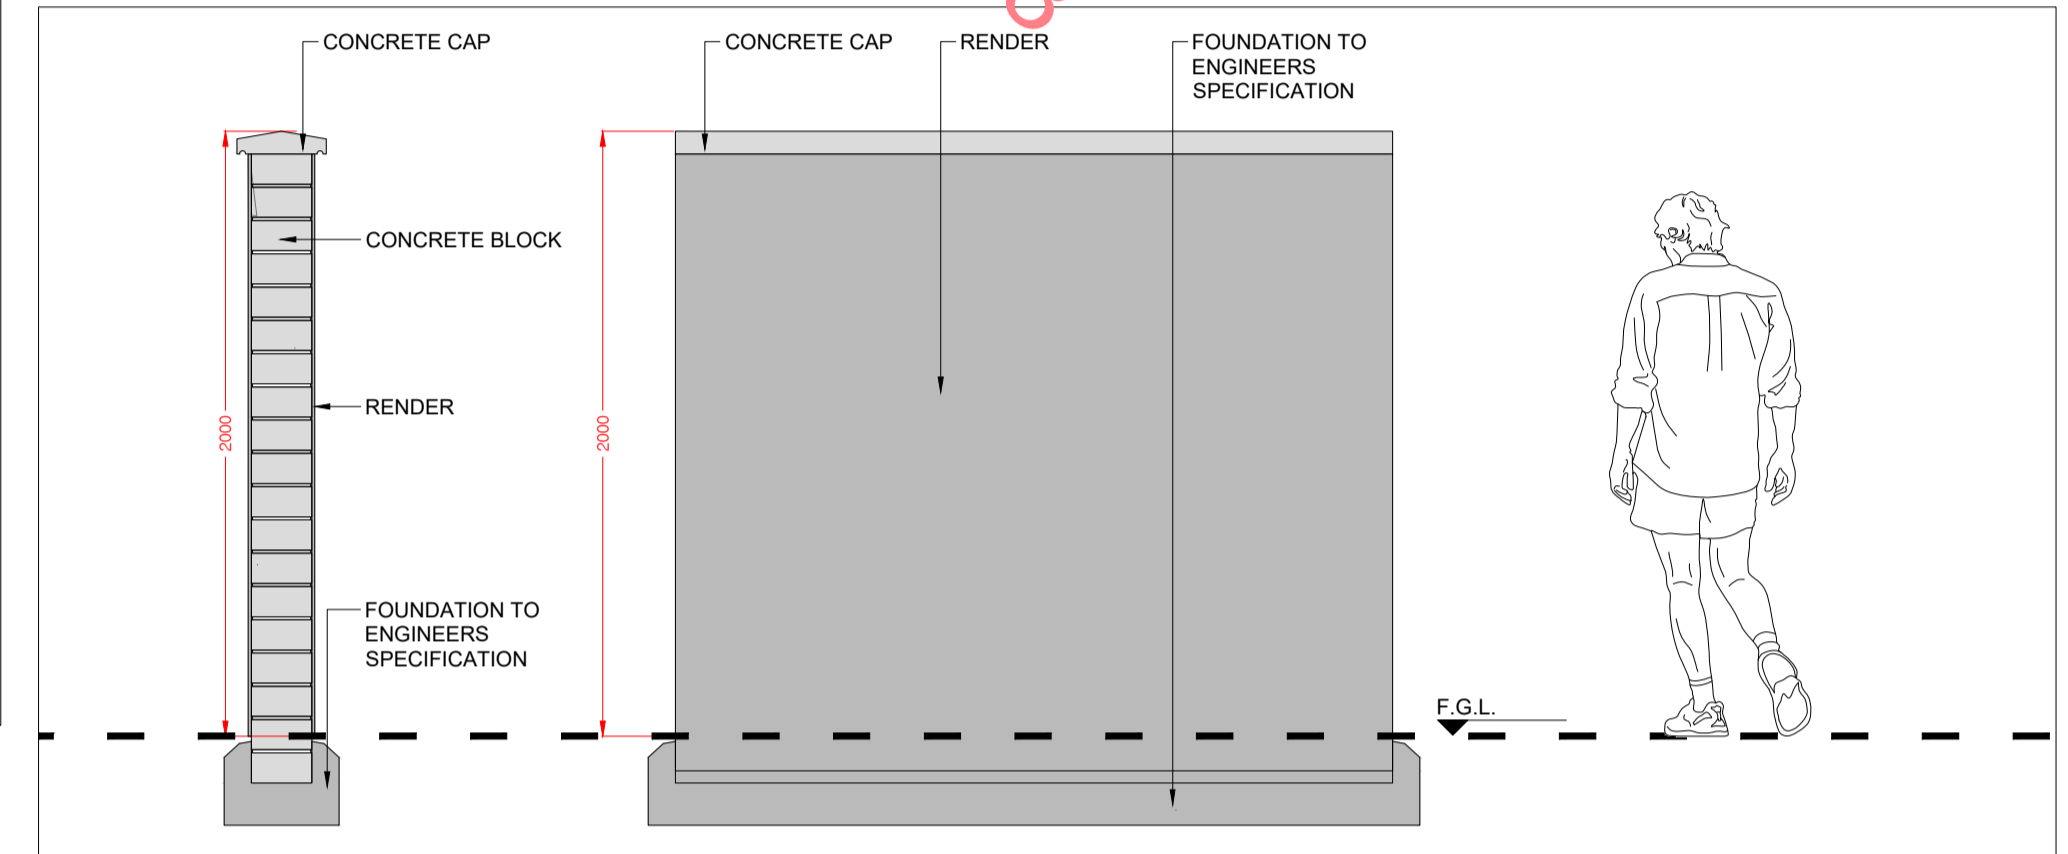


DETAIL D14 - 2M HIGH RENDERED BLOCK BUILT WALL WITH CONCRETE CAPPING
SCALE 1:25@A1

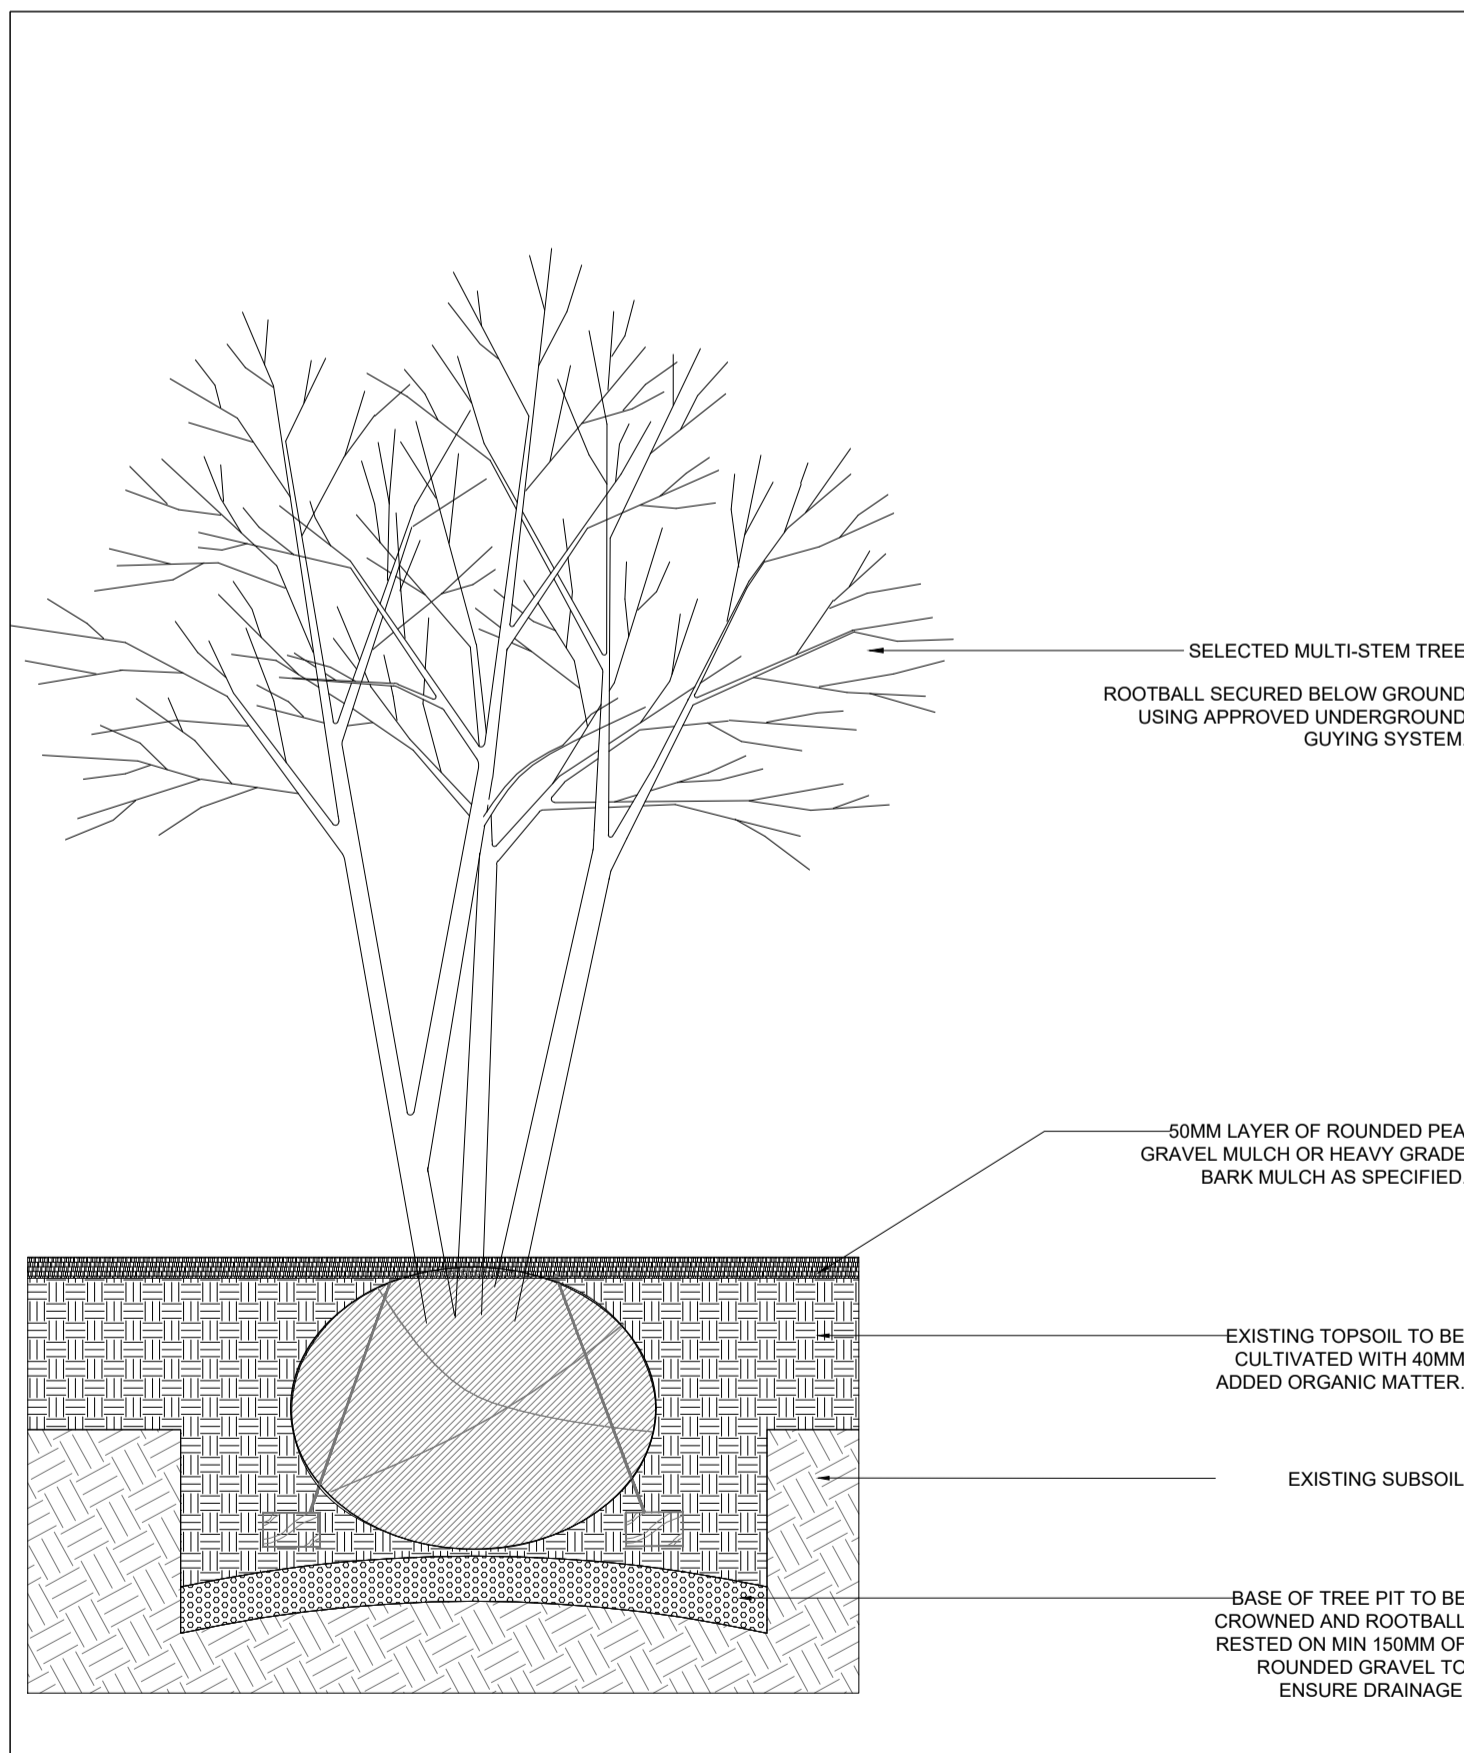


DETAIL D10
TYPICAL UNDERGROUND GUYING DETAIL
SCALE 1:25@A1

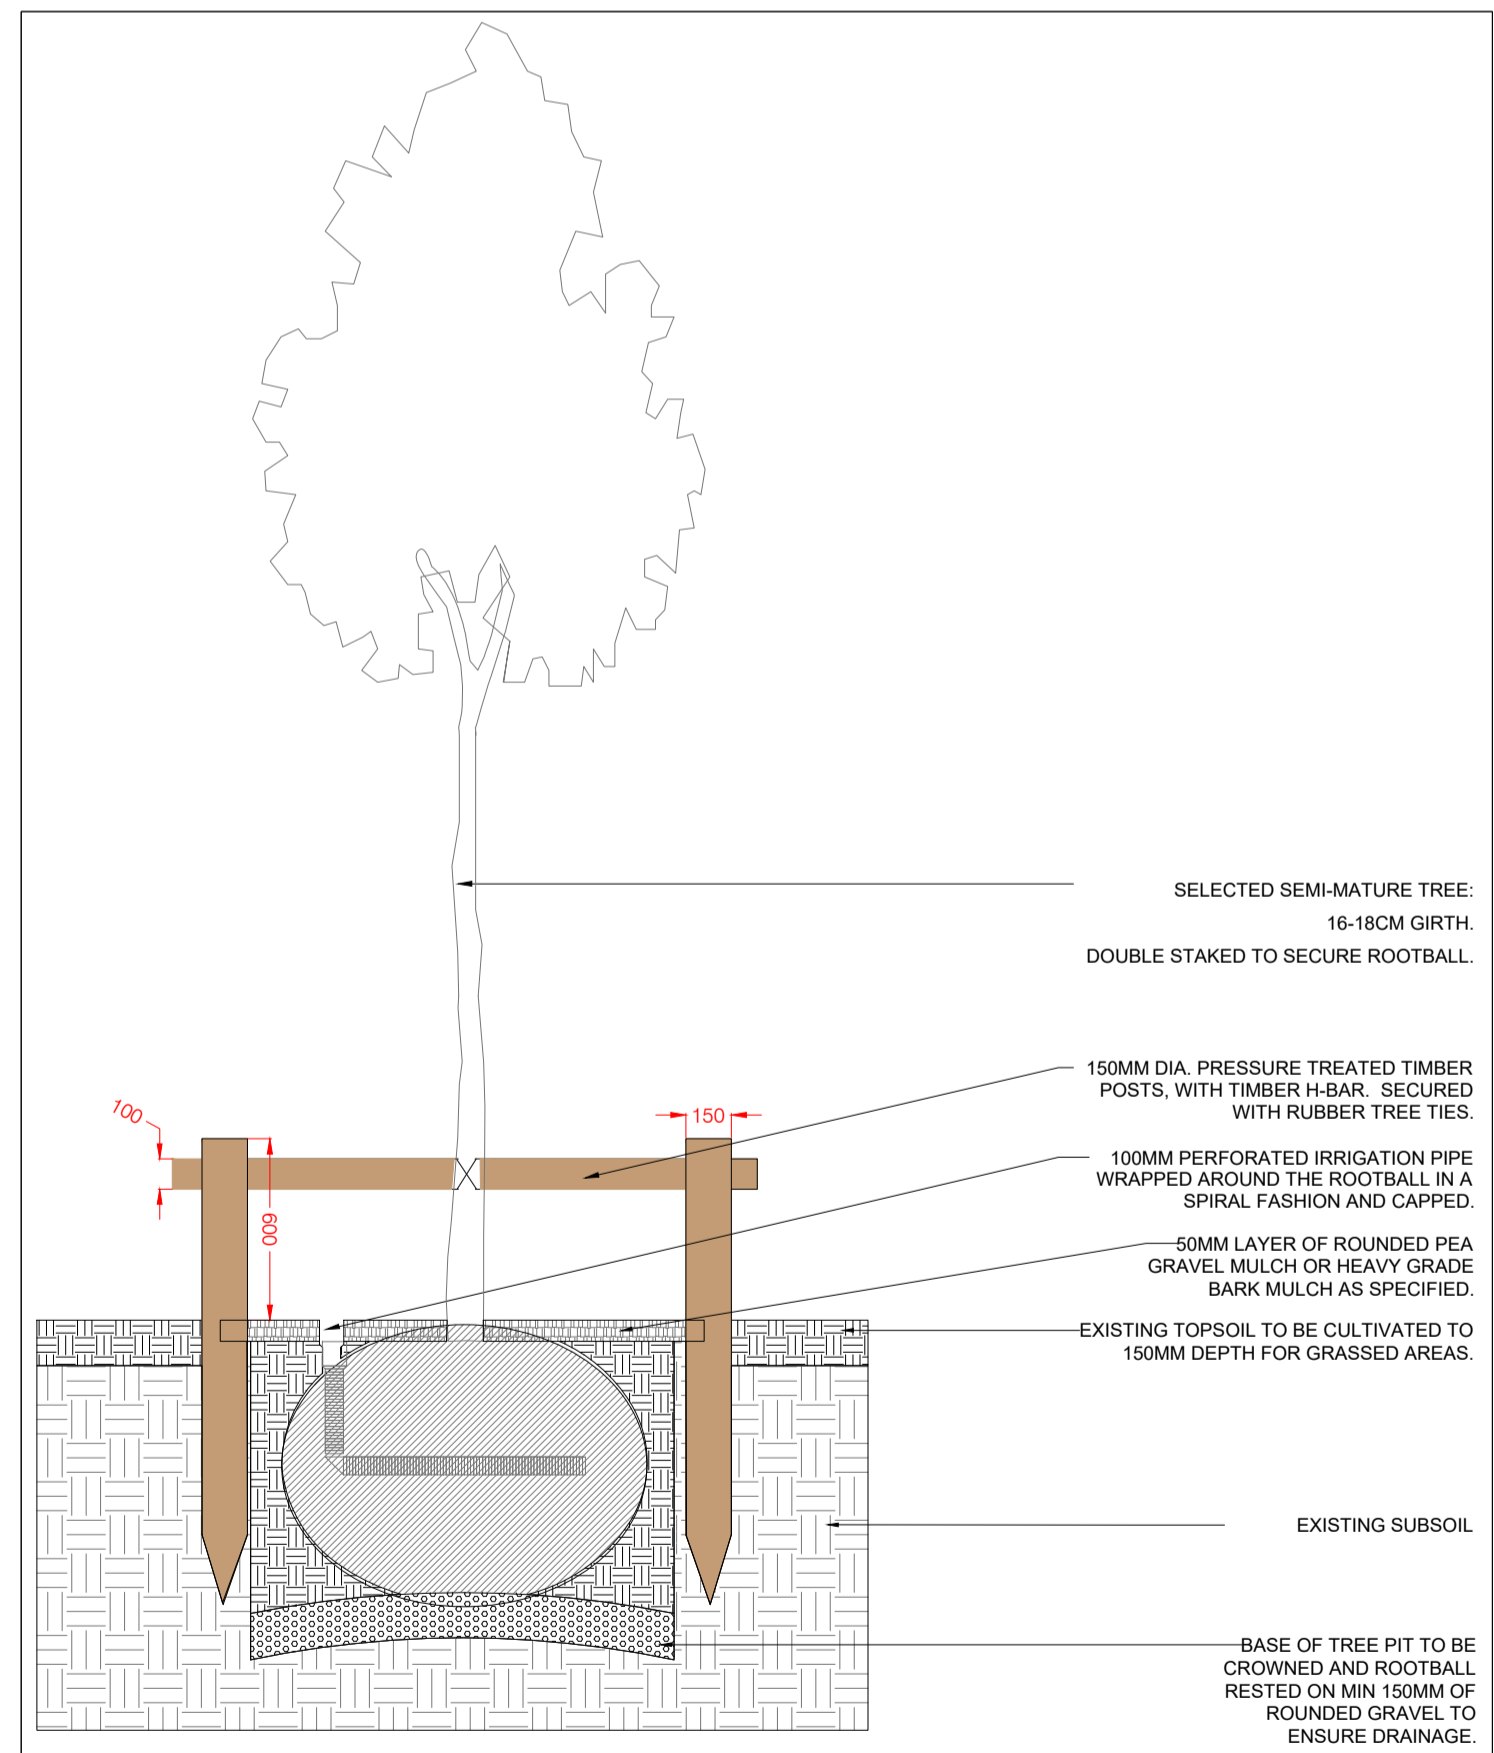


DETAIL D11
TYPICAL DOUBLE STAKING DETAIL
SCALE 1:25@A1

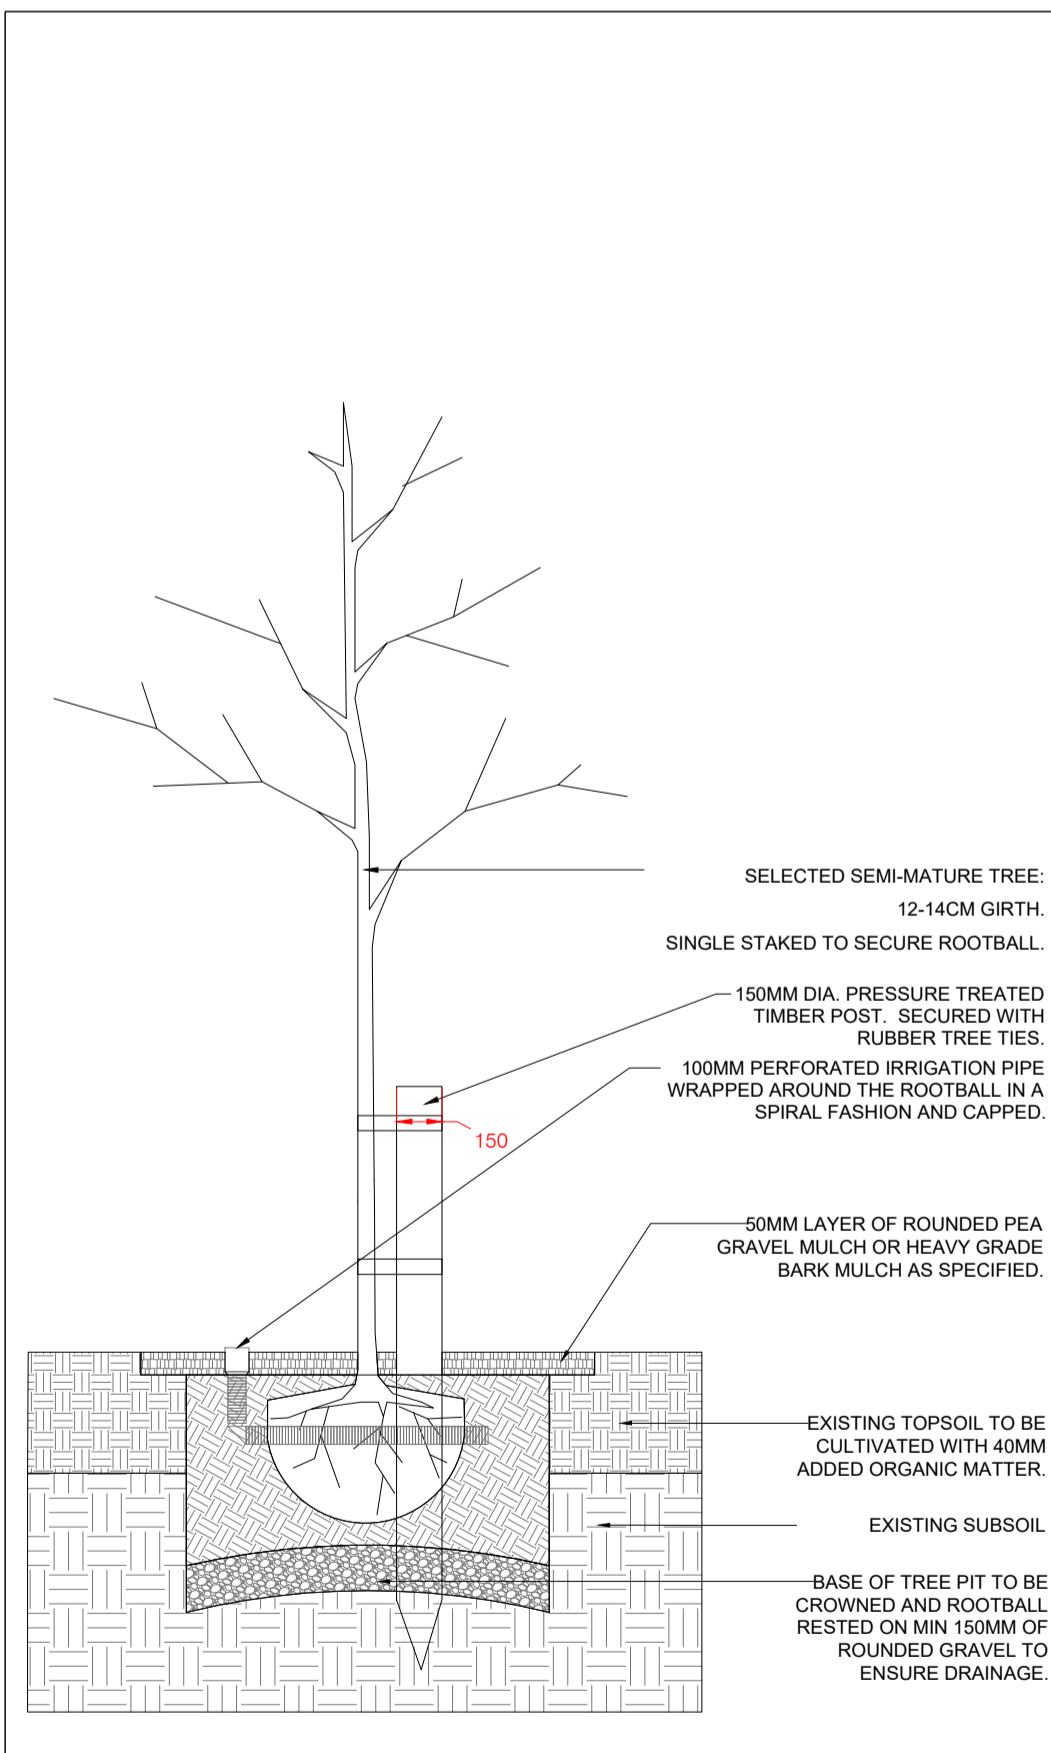

DETAIL D12
TYPICAL SINGLE STAKING DETAIL
SCALE 1:25@A1

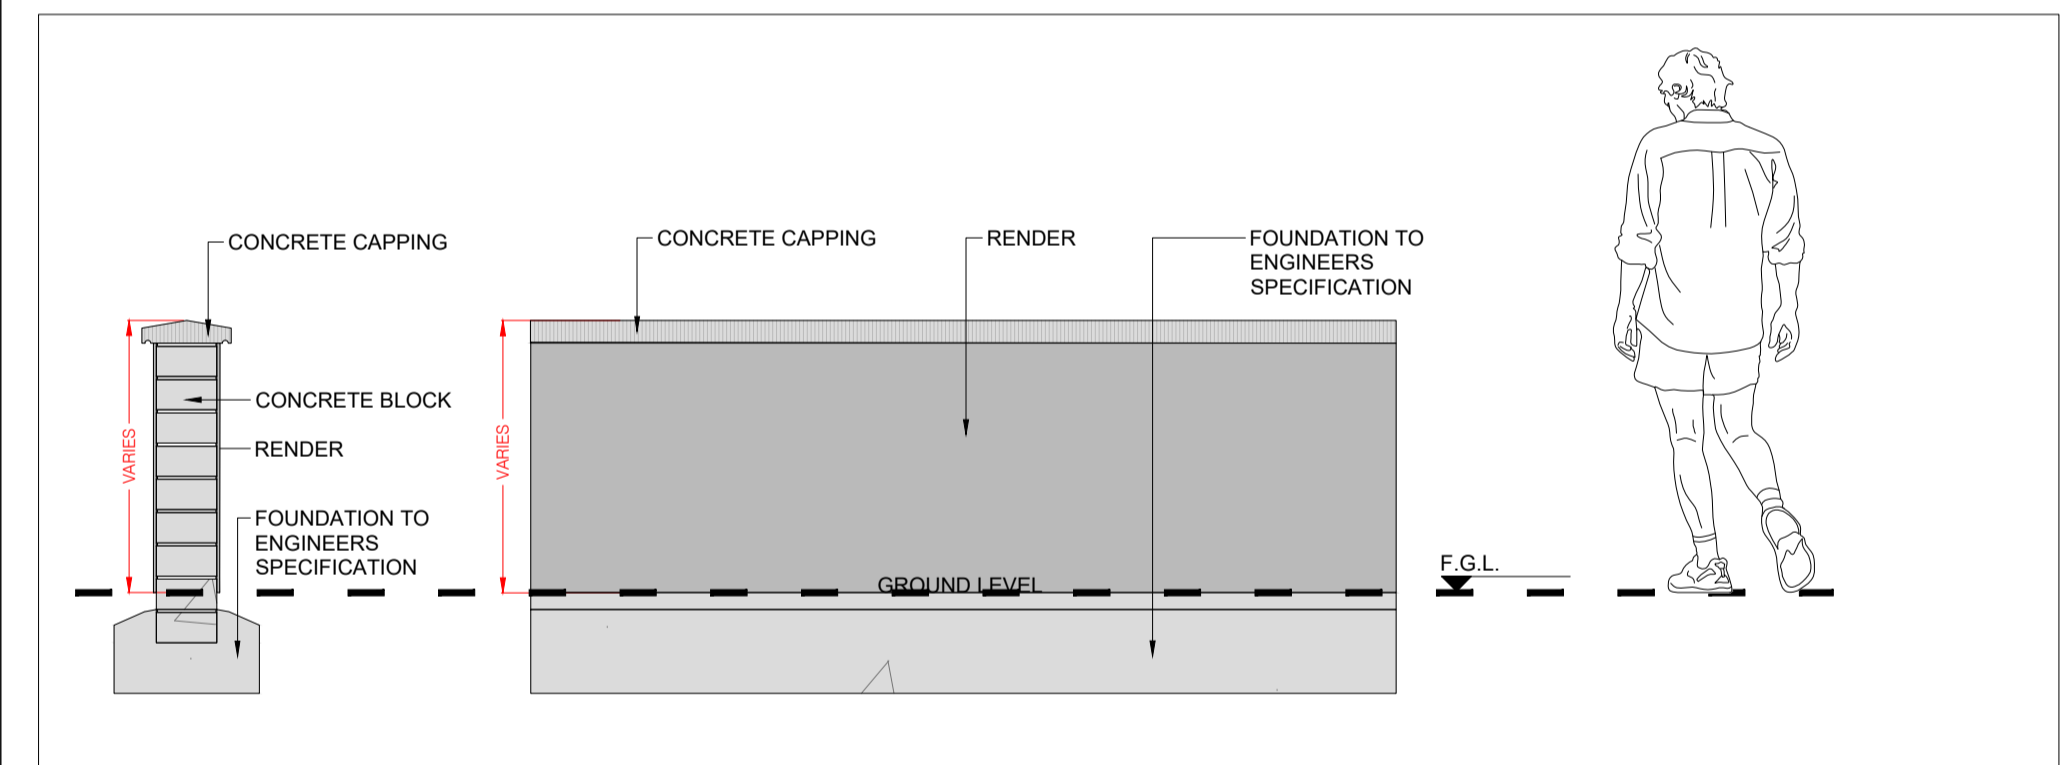

DETAIL D15 - TYPICAL RENDERED BLOCK BUILT WALL WITH CONCRETE CAPPING
SCALE 1:25@A1

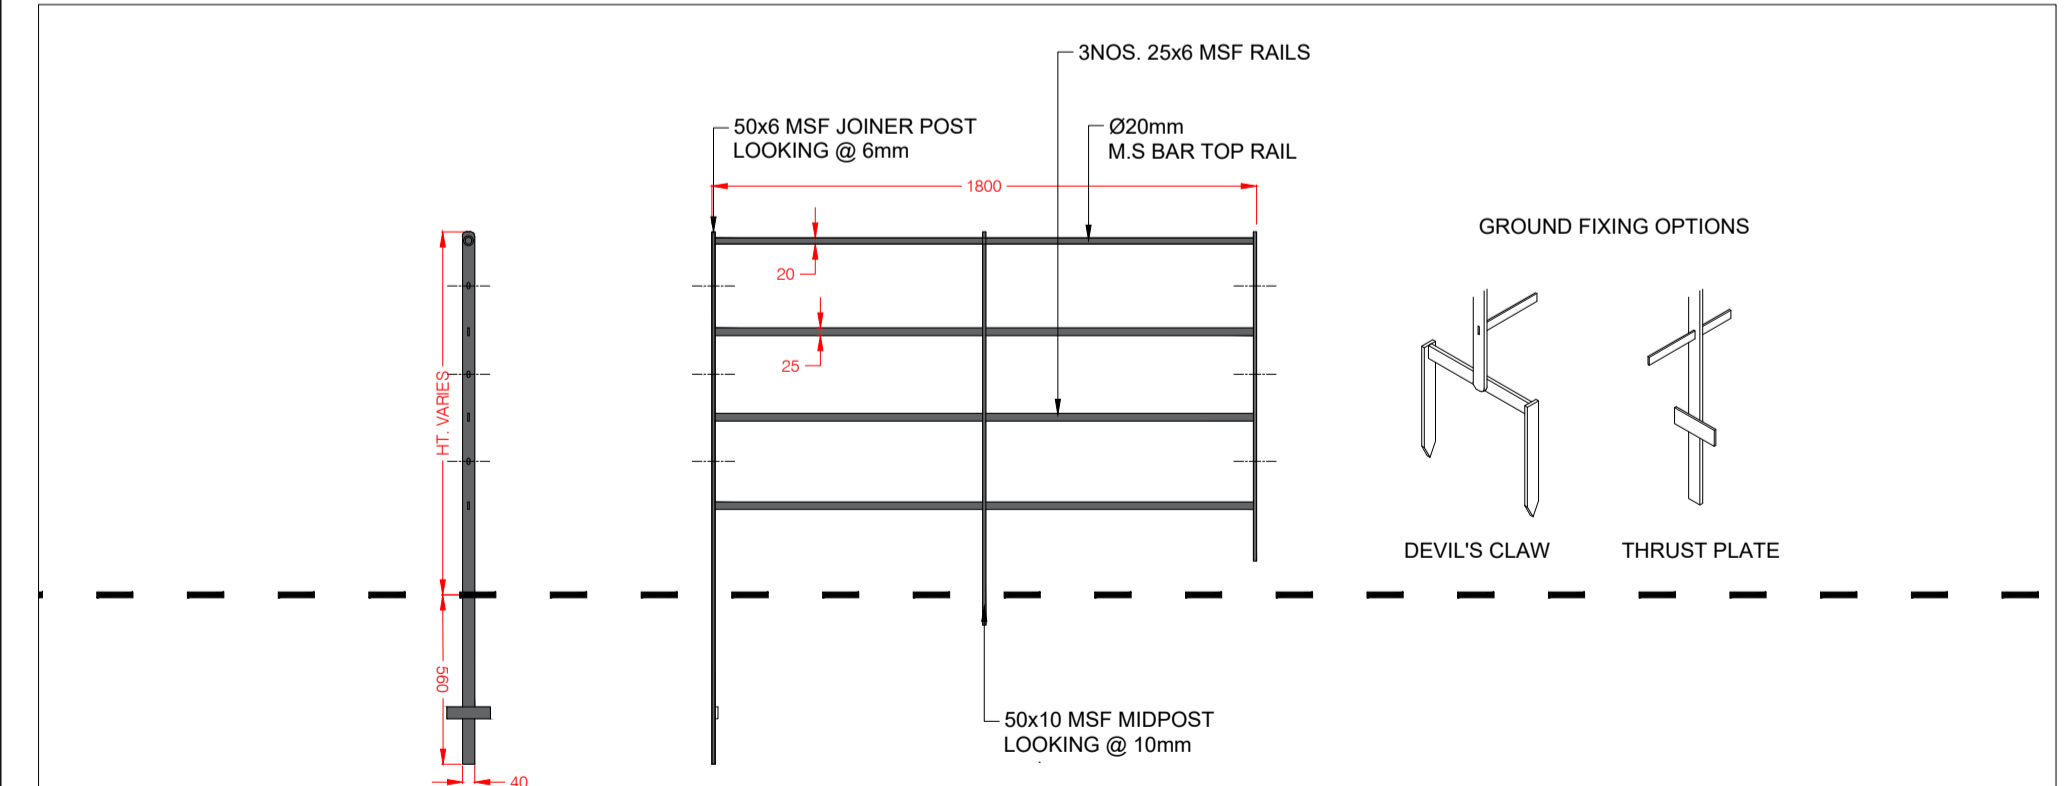


DETAIL D16 - ESTATE FENCING
SCALE 1:25@A1

DO NOT SCALE FROM THIS DRAWING. WORK ONLY FROM FIGURED DIMENSIONS
ALL ERRORS AND OMISSIONS ARE TO BE REPORTED TO LANDSCAPE ARCHITECT

REV.	DATE	REFERENCE
A	2023-07-30	HARD AND SOFT LANDSCAPING DETAILS

BY	REV.	DATE	REFERENCE
KR			

BY

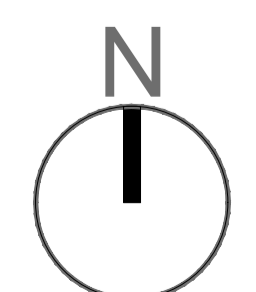

MURPHY+SHEANON
Horticulture & Landscape Architecture

Contact : colum@murphysheanon.ie
Tel : +353860787147
Address : 2Richmond Lodge, Richmond Green,
Carrickbrennan Road, Monkstown, Dublin .18

CLIENT:
KELDRUM LTD.

PROJECT:
TINAKILLY TWO, RATHNEW, CO. WICKLOW

TITLE:
HARD AND SOFT LANDSCAPING DETAILS

CAD FILE REFERENCE: g:\shared drives\murphy sheanon office\m+s_office\jobs\211426 - tinakilly part b - ardale\m+s\2.
planning\22-426-pd-01_30.07.23.dwg

DRAWING NUMBER:
426-PD-08.2

PROJECT NUMBER:
426

PROJECT STATUS:
PLANNING

DATE:
JULY 2023

SCALE:
AS SHOWN @ A1

SHEET NO:
REV. A

DRAWN BY:
KR

CHECKED BY:
KR/CS