


RECEIVED: 27/03/2023

## Appendix I

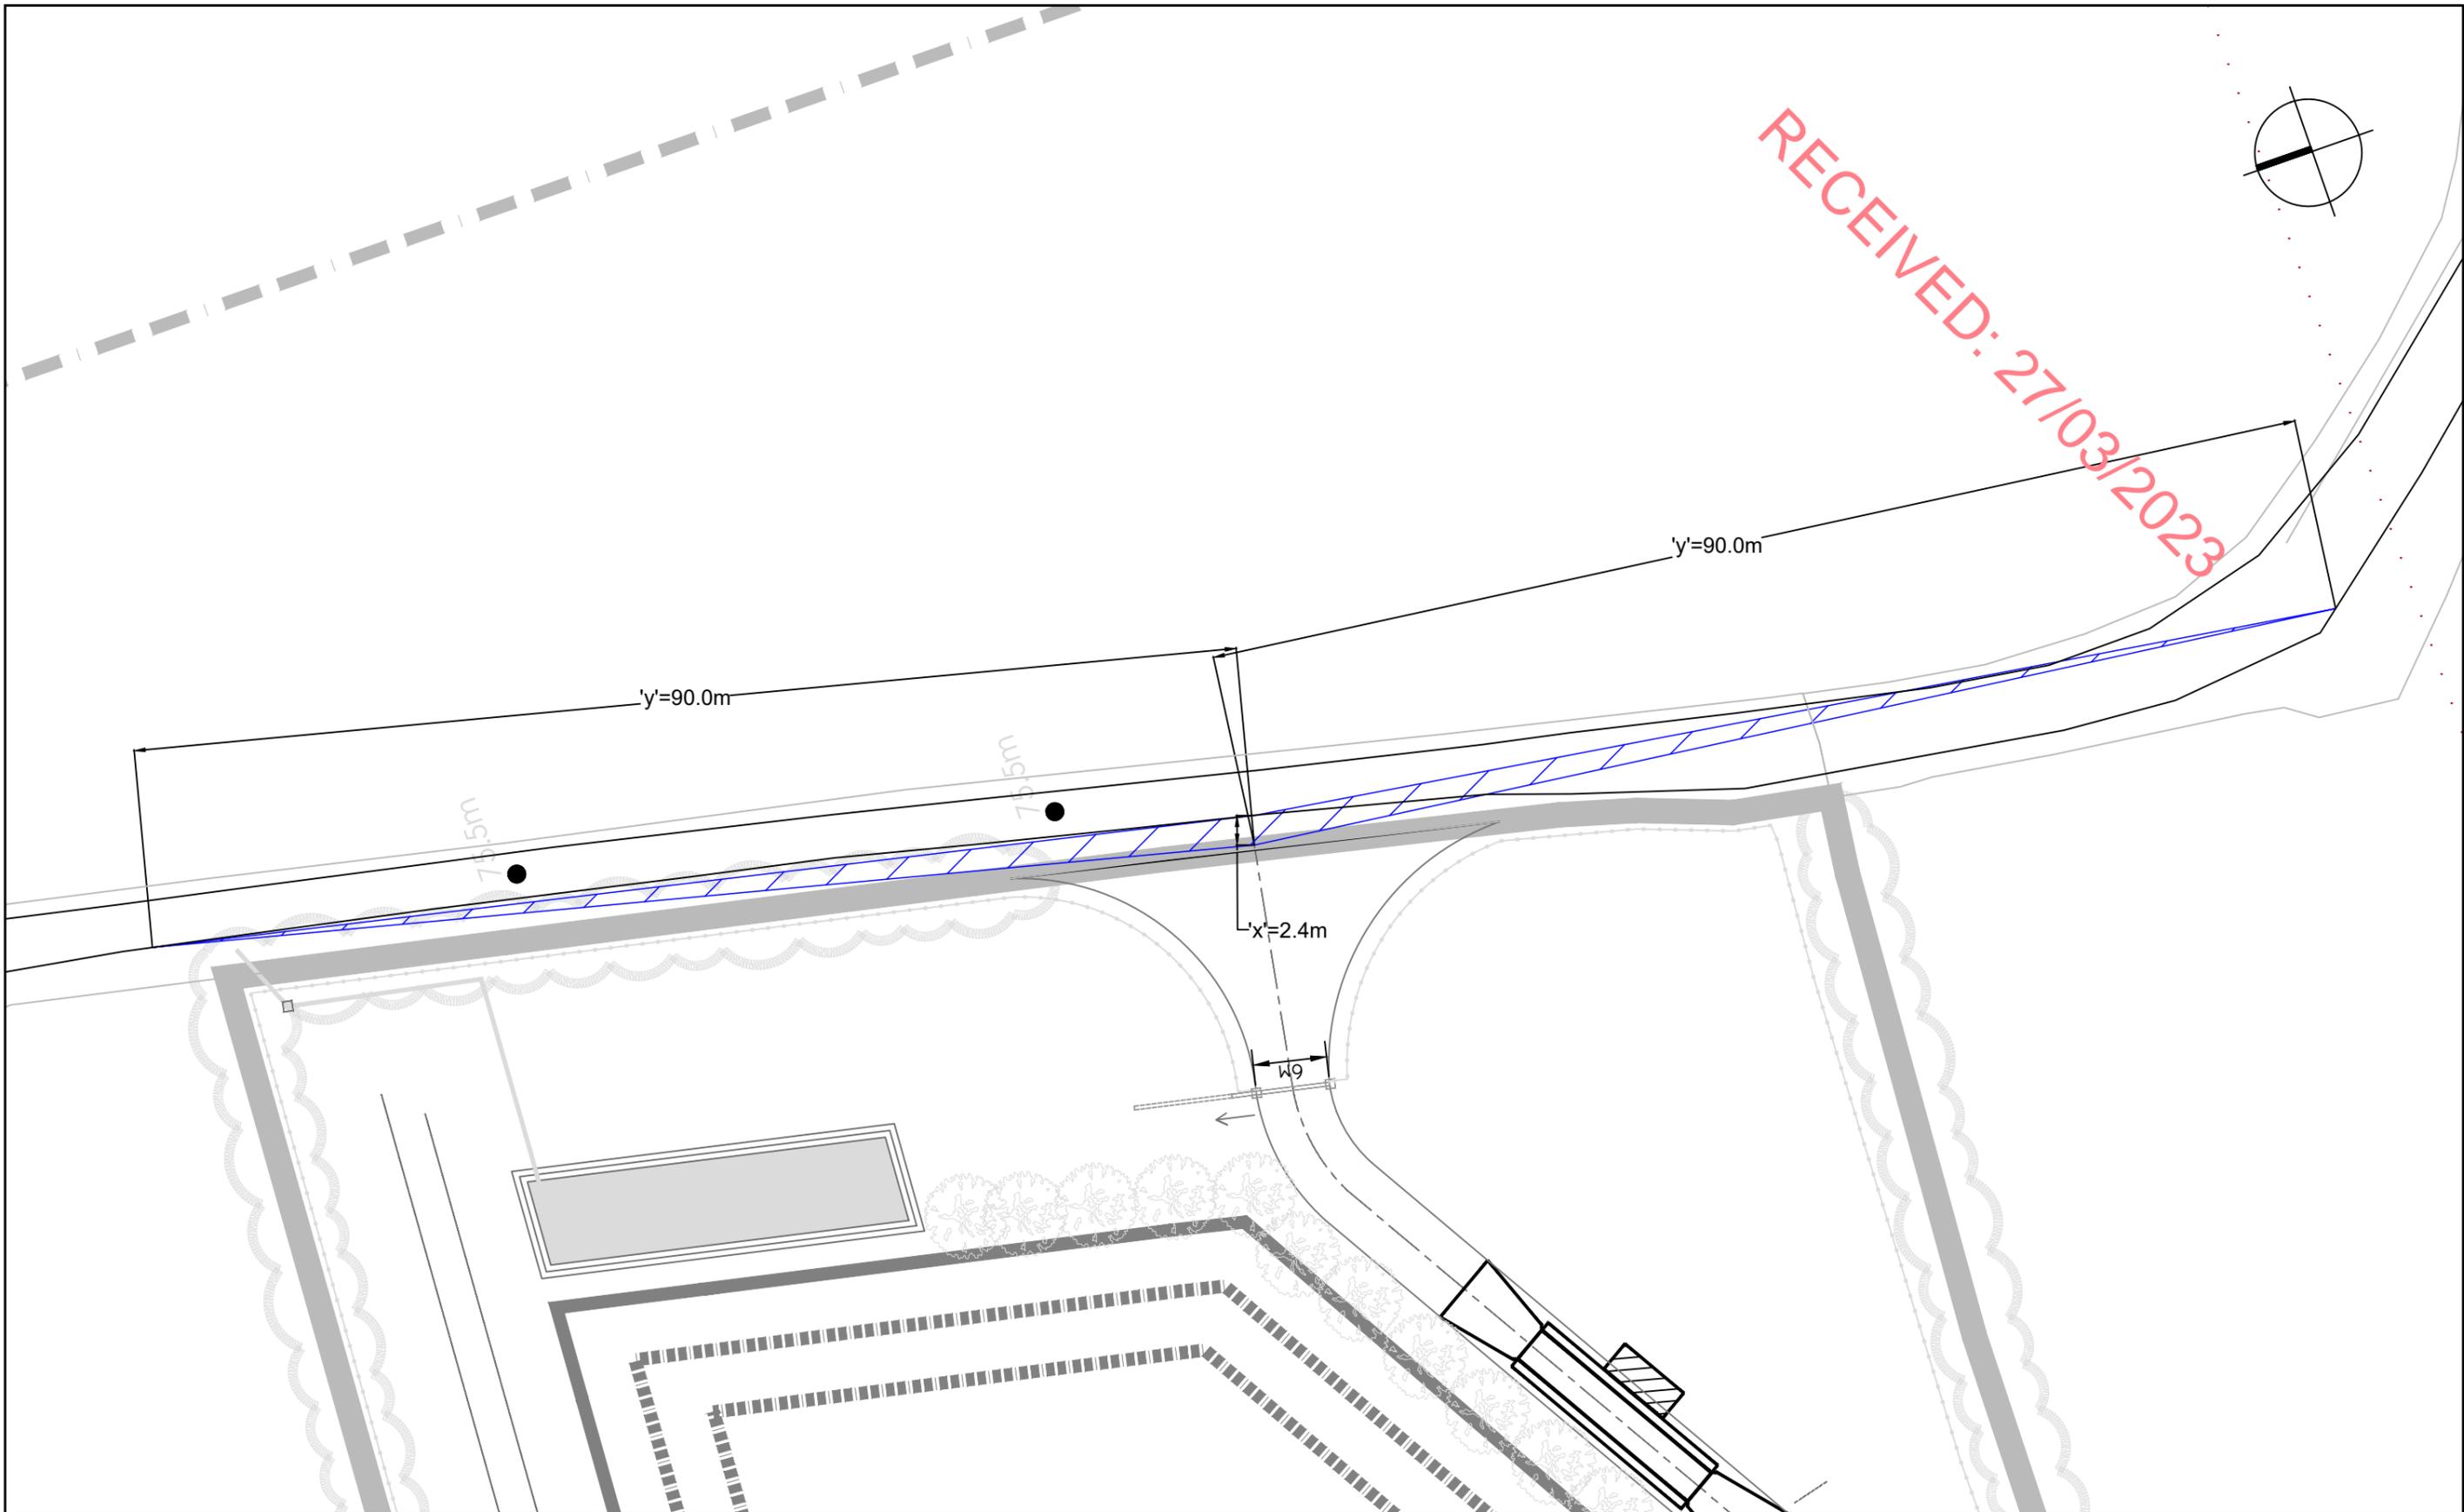

**Notes:**

1. Do not scale from this drawing.
2. This drawing is for illustrative purposes only and not for construction.
3. This drawing is to be read and printed in colour.

Drawn AK  
 Checked EM  
 Date 2023/03/07

Drawing No. 2022 C808 - VS v1.4  
 Drawing Proposed Site Access - Visibility Splay  
 Status Preliminary Design  
 Client Milford Quarries Limited

Project TPA Leighlinbridge Carlow EIAR  
 Scale 1:500 @ A3  
 OSI Ref N/A  
 Sheet 01 of 01

