



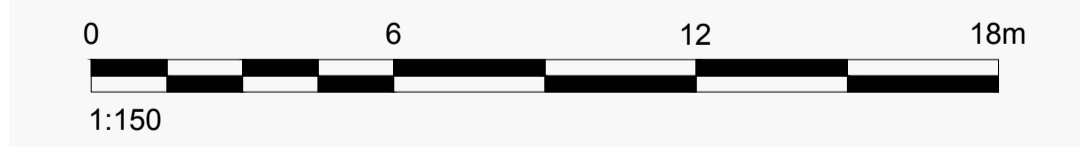



Path: \\gdrive\gis\completable\office\source\enr\CADD\Hudson Brothers Ltd\PHILIPSTOWN\99_PROJECTS\17017028_PLANNING DRAWINGS\01\02_PRODUCTION\DWG | File Name: 006_PLAN_LAYOUT.dwg

LEGEND:

-  CROSS SECTIONS (SEE DRAWINGS No. 08 AND 11A)
-  ELEVATIONS (SEE DRAWING No. 07)
-  LANDS UNDER CONTROL OF APPLICANT
-  SUBSTITUTE CONSENT BOUNDARY

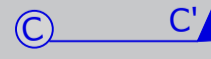

CLIENT HUDSON BROTHERS LTD		PROJECT SUBSTITUTE CONSENT APPLICATION - HUDSON BROTHERS LTD	
CONSULTANT 		YYYY-MM-DD 2024-01-12 PREPARED KMG DESIGN ECS REVIEW KMG APPROVED KMG	TITLE TRUCK AND PLANT MAINTENANCE SHED, WELFARE FACILITIES AND CONTAINER - PLAN/LAYOUT PROJECT No. 40000328 DRAWING No. 06 Rev. A SCALE 1:150 A1

IF THIS MEASUREMENT DOES NOT MATCH WHAT IS SHOWN, THE SHEET SIZE HAS BEEN MODIFIED FROM ISO A1