



CROSS SECTION A-A'

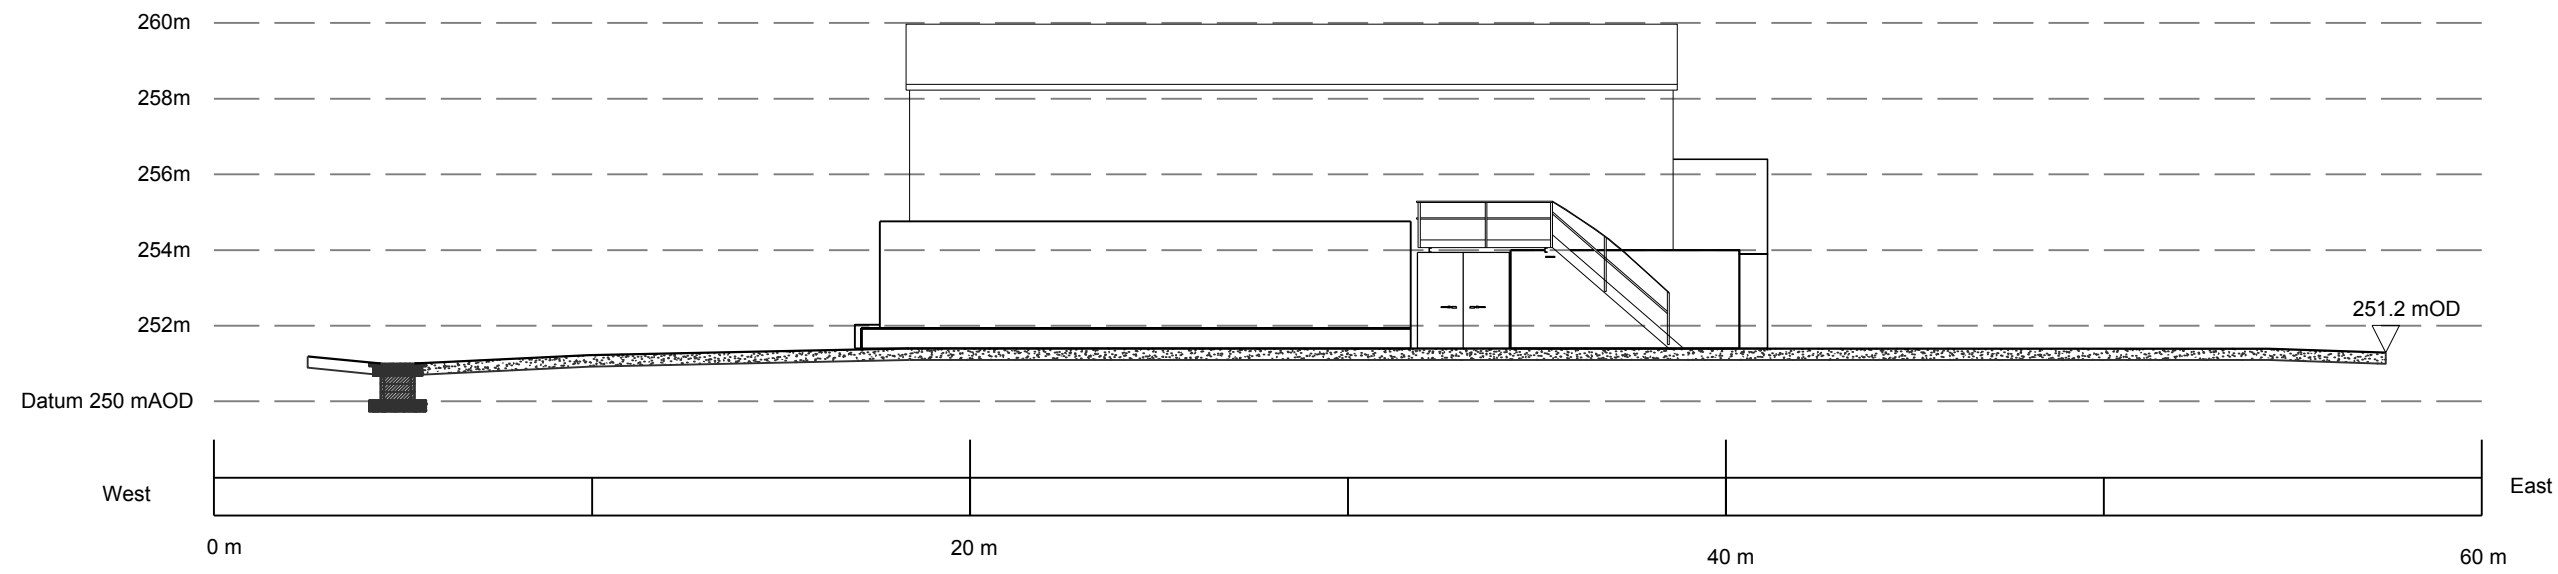

CROSS SECTION B-B'

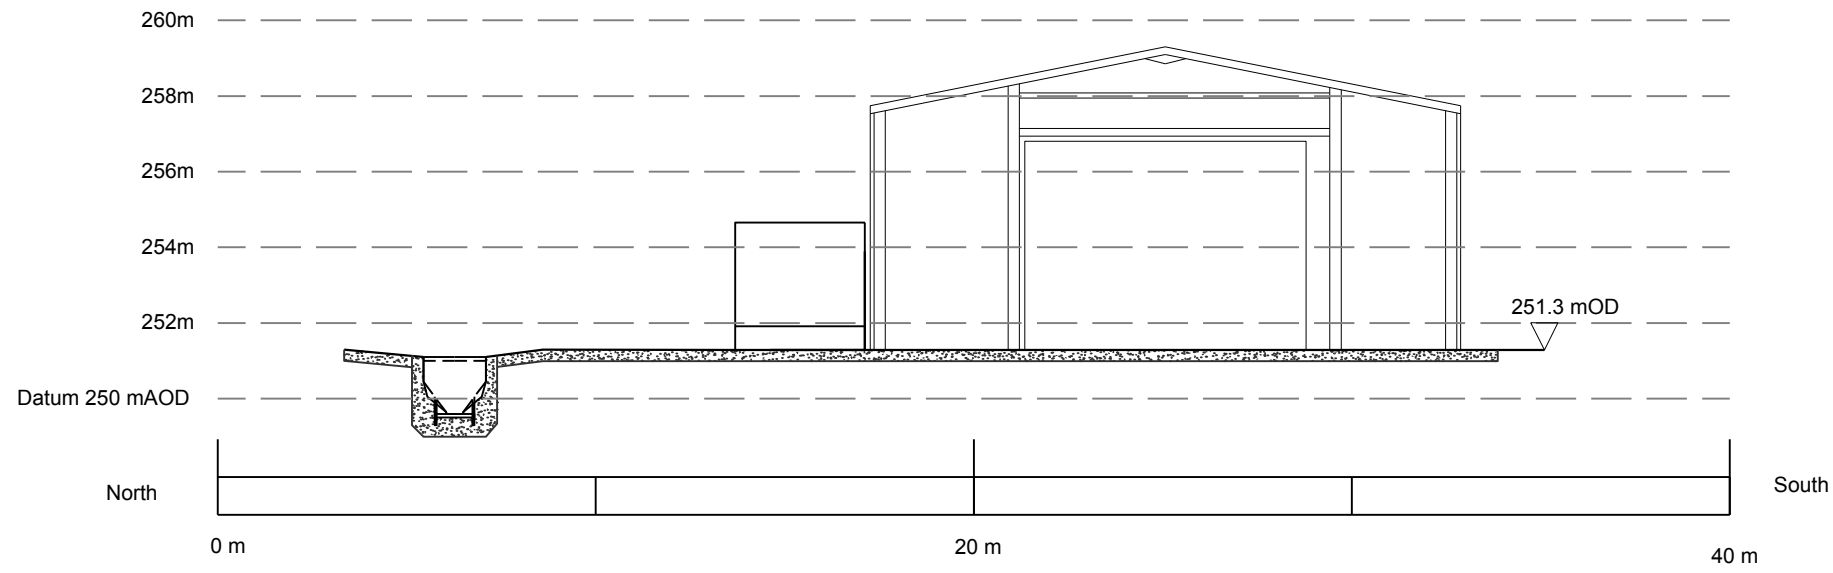

CLIENT
HUDSON BROTHERS LTD

PROJECT
SUBSTITUTE CONSENT APPLICATION -
HUDSON BROTHERS LTD

CONSULTANT



YYYY-MM-DD 2024-01-12
PREPARED KMG
DESIGN ECS
REVIEW KMG
APPROVED KMG

TITLE
**TRUCK AND PLANT MAINTENANCE SHED, WELFARE
FACILITIES AND CONTAINER - SECTIONS**

PROJECT No.	DRAWING No.	Rev.	SCALE
40000328	08	A	1:200 A3

Path: g:\projects\40000328\40000328_001_PA-003_08_Shed_Sections.dwg | File Name: 40000328_001_PA-003_08_Shed_Sections.dwg

25 mm IF THIS MEASUREMENT DOES NOT MATCH WHAT IS SHOWN, THE SHEET SIZE HAS BEEN MODIFIED FROM: ISO A3