
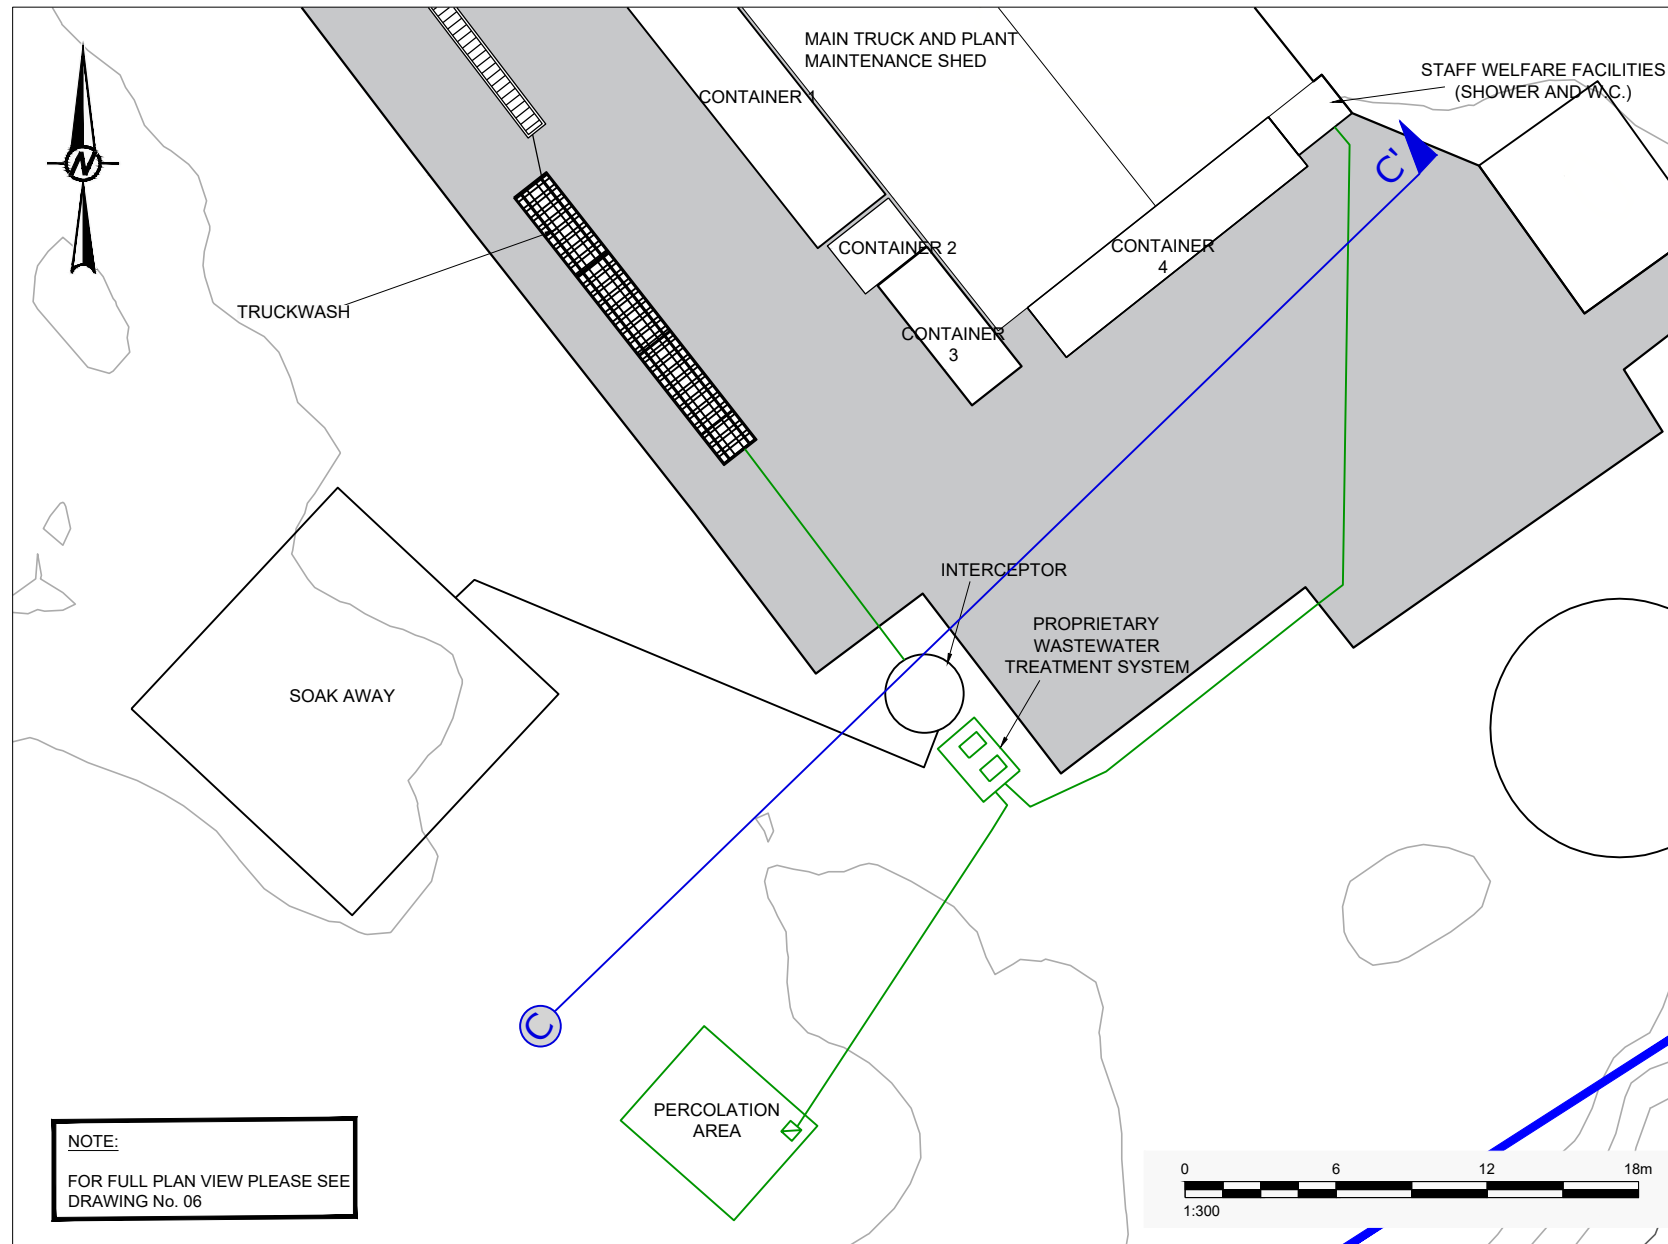


WASTEWATER SYSTEM - CROSS SECTION C-C'

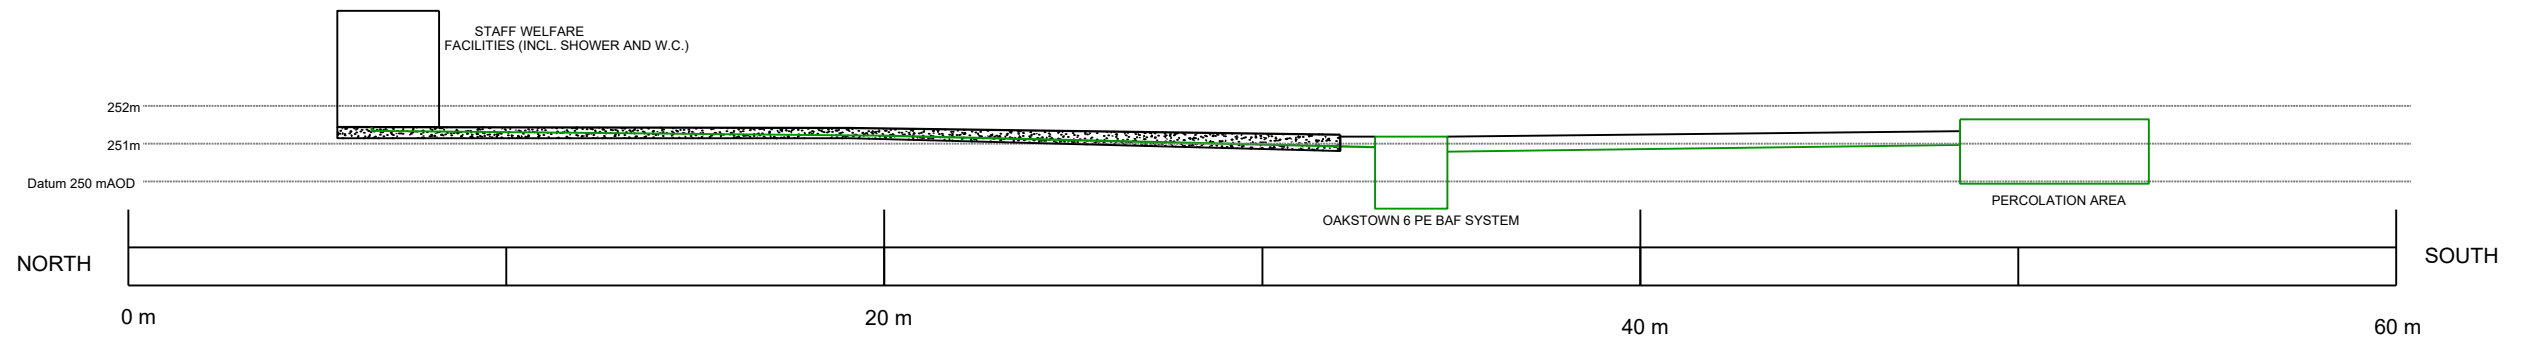

NOTE:
FOR FULL PLAN VIEW PLEASE SEE
DRAWING No. 06

LEGEND:

- LANDS UNDER CONTROL OF APPLICANT
- APPLICATION BOUNDARY

CLIENT
HUDSON BROTHERS LTD

PROJECT
SUBSTITUTE CONSENT APPLICATION -
HUDSON BROTHERS LTD

CONSULTANT

wsp

YYYY-MM-DD	2024-01-12
PREPARED	ECS
DESIGN	POB
REVIEW	KMG
APPROVED	KMG

TITLE
WASTEWATER TREATMENT SYSTEM - PLAN & SECTION

PROJECT No.	DRAWING No.	Rev.	SCALE
40000328	11A	A	AS SHOWN A3

Path: \\gpc\p\completest\office\Bourne\ES\CAD\Hudson Brothers Ltd\PHILIPSTOWN\99_PROJECTS\70177028 - PLANNING DRAWINGS\0102_PRODUCTION\DWG\1 - File Names: 011A-11B - WASTEWATER SYSTEM.dwg

25 mm IF THIS MEASUREMENT DOES NOT MATCH WHAT IS SHOWN, THE SHEET SIZE HAS BEEN MODIFIED FROM: ISO A3