
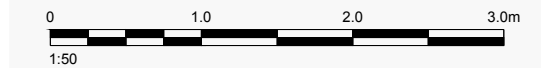


OAKSTOWN 6 PE BAF SYSTEM SECTIONAL ELEVATION

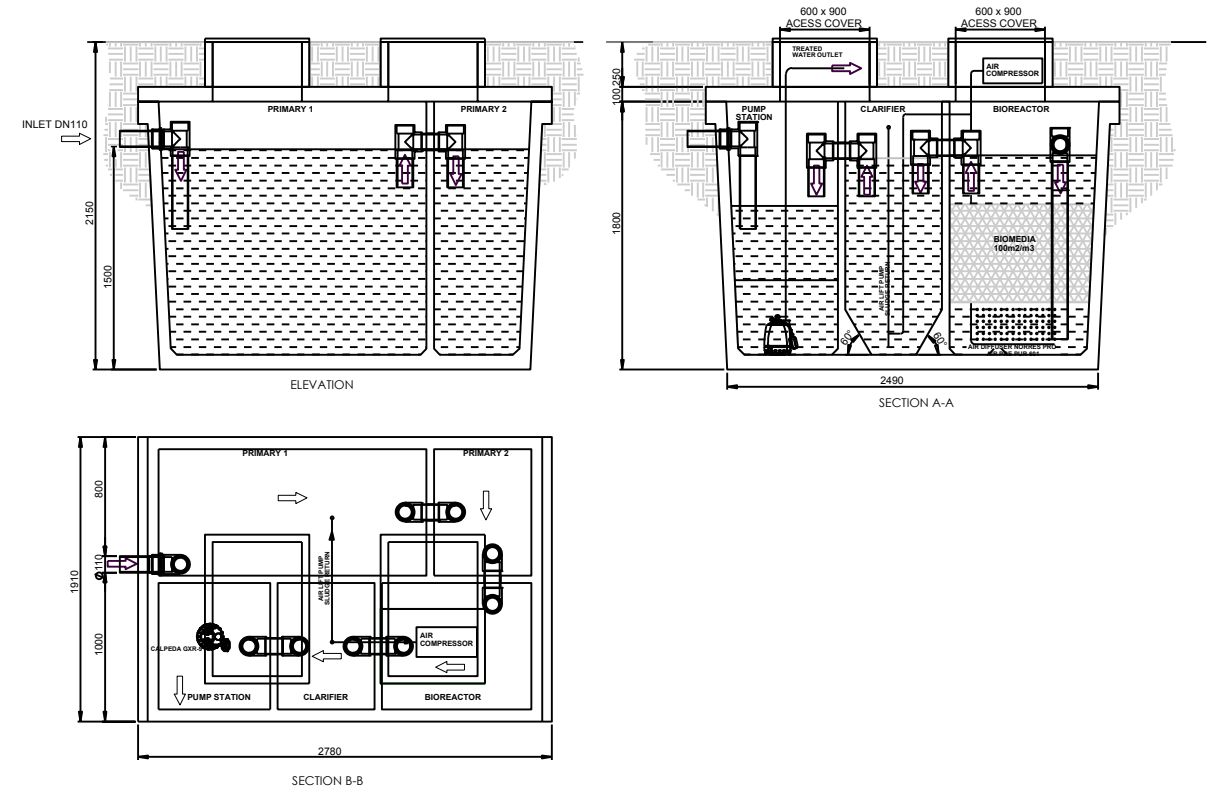

Path: \\gdr\gdr\complex\data\office\Bourne\EC\CAD\DWG\Hudson Brothers Ltd\Redlog\99_PROJECTS\151759\1001_Relation Planning Application\02_PRODUCTION\DWG\1 - File Name: 40000328_1001-PA-0006_11A-11B - Wastewater System.dwg

CLIENT
HUDSON BROTHERS LTD

PROJECT
SUBSTITUTE CONSENT APPLICATION -
HUDSON BROTHERS LTD

CONSULTANT



YYYY-MM-DD 2024-01-12
PREPARED ECS
DESIGN POB
REVIEW KMG
APPROVED KMG

TITLE
**WASTEWATER TREATMENT SYSTEM AND PERCOLATION
AREA - SECTION**

PROJECT No. 40000328 DRAWING No. 11B Rev. A SCALE AS SHOWN A3

25 mm IF THIS MEASUREMENT DOES NOT MATCH WHAT IS SHOWN, THE SHEET SIZE HAS BEEN MODIFIED FROM: ISO A3