




Path: \\gdr\cadd\cadd\Bourne\cadd\Hudson Brothers Ltd\PHILIPSTOWN99_PROJECTS\70177028 - PLANNING DRAWINGS\00102_PRODUCTION\DWG | File Name: 013-16_SITE STRUCTURES.dwg

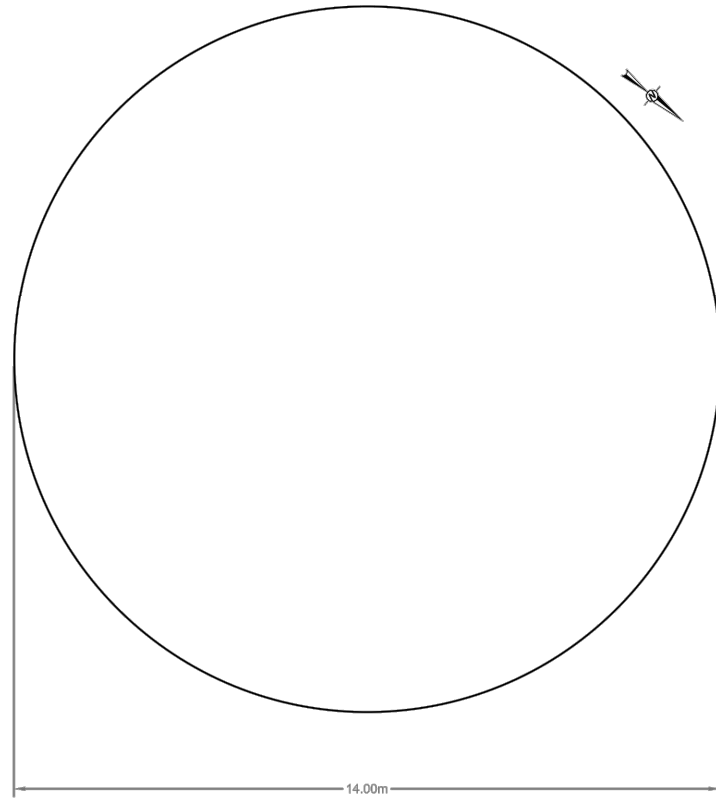


WATER RECYCLING TANK 1 PLAN

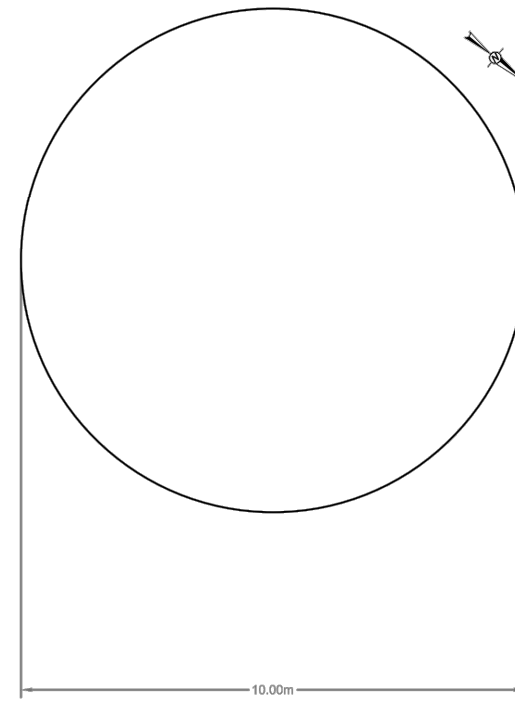

WATER RECYCLING TANK 2 PLAN

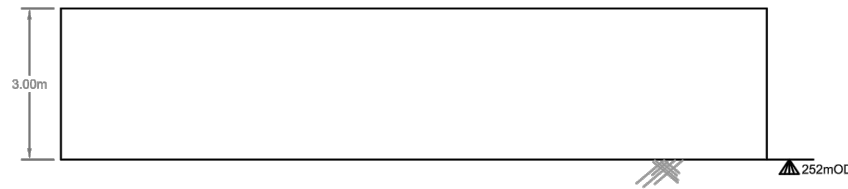

NORTH FACING ELEVATION & SECTION (CIRCULAR FEATURE)

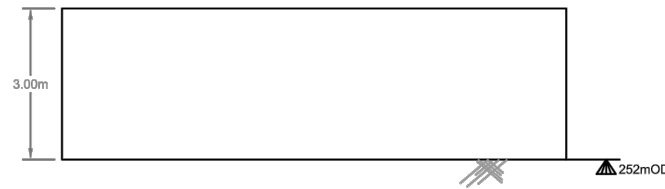

NORTH FACING ELEVATION & SECTION (CIRCULAR FEATURE)



CLIENT
HUDSON BROTHERS LTD

CONSULTANT



YYYY-MM-DD 2024-02-06
PREPARED KMG
DESIGN ECS
REVIEW KMG
APPROVED KMG

PROJECT
SUBSTITUTE CONSENT APPLICATION -
HUDSON BROTHERS LTD

TITLE
WATER RECYCLING TANKS

PROJECT No. 40000328 DRAWING No. 15 Rev. A SCALE 1:150 A3

25 mm IF THIS MEASUREMENT DOES NOT MATCH WHAT IS SHOWN, THE SHEET SIZE HAS BEEN MODIFIED FROM ISO A3