




NORTH EAST FACING ELEVATION

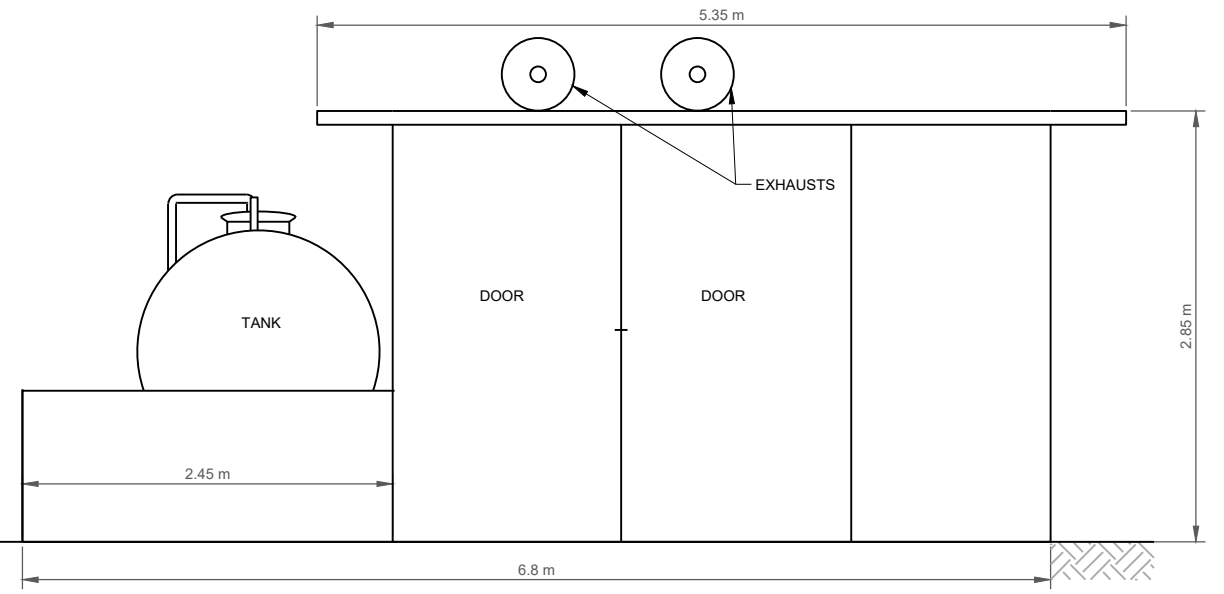


SOUTH WEST FACING ELEVATION

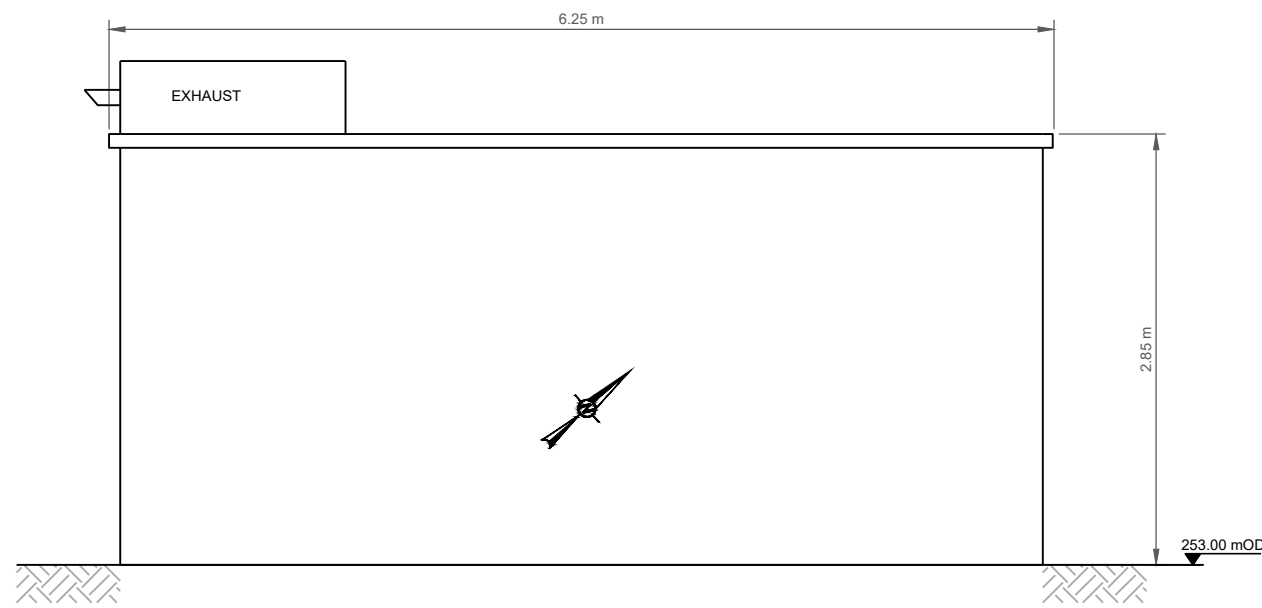


SOUTH EAST FACING ELEVATION

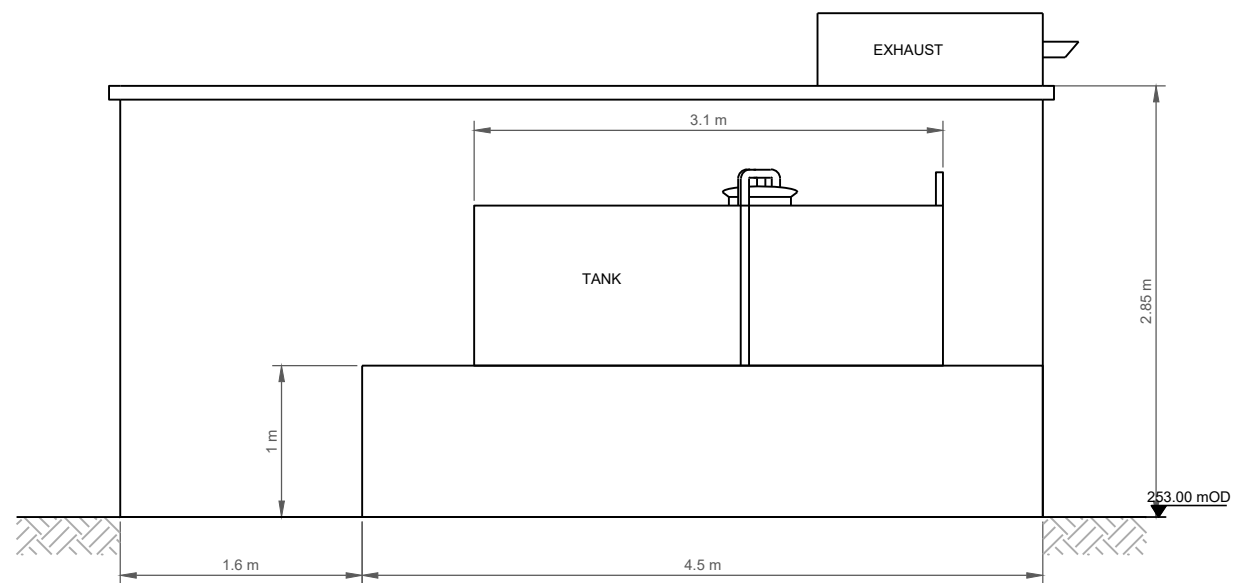

NORTH WEST FACING ELEVATION

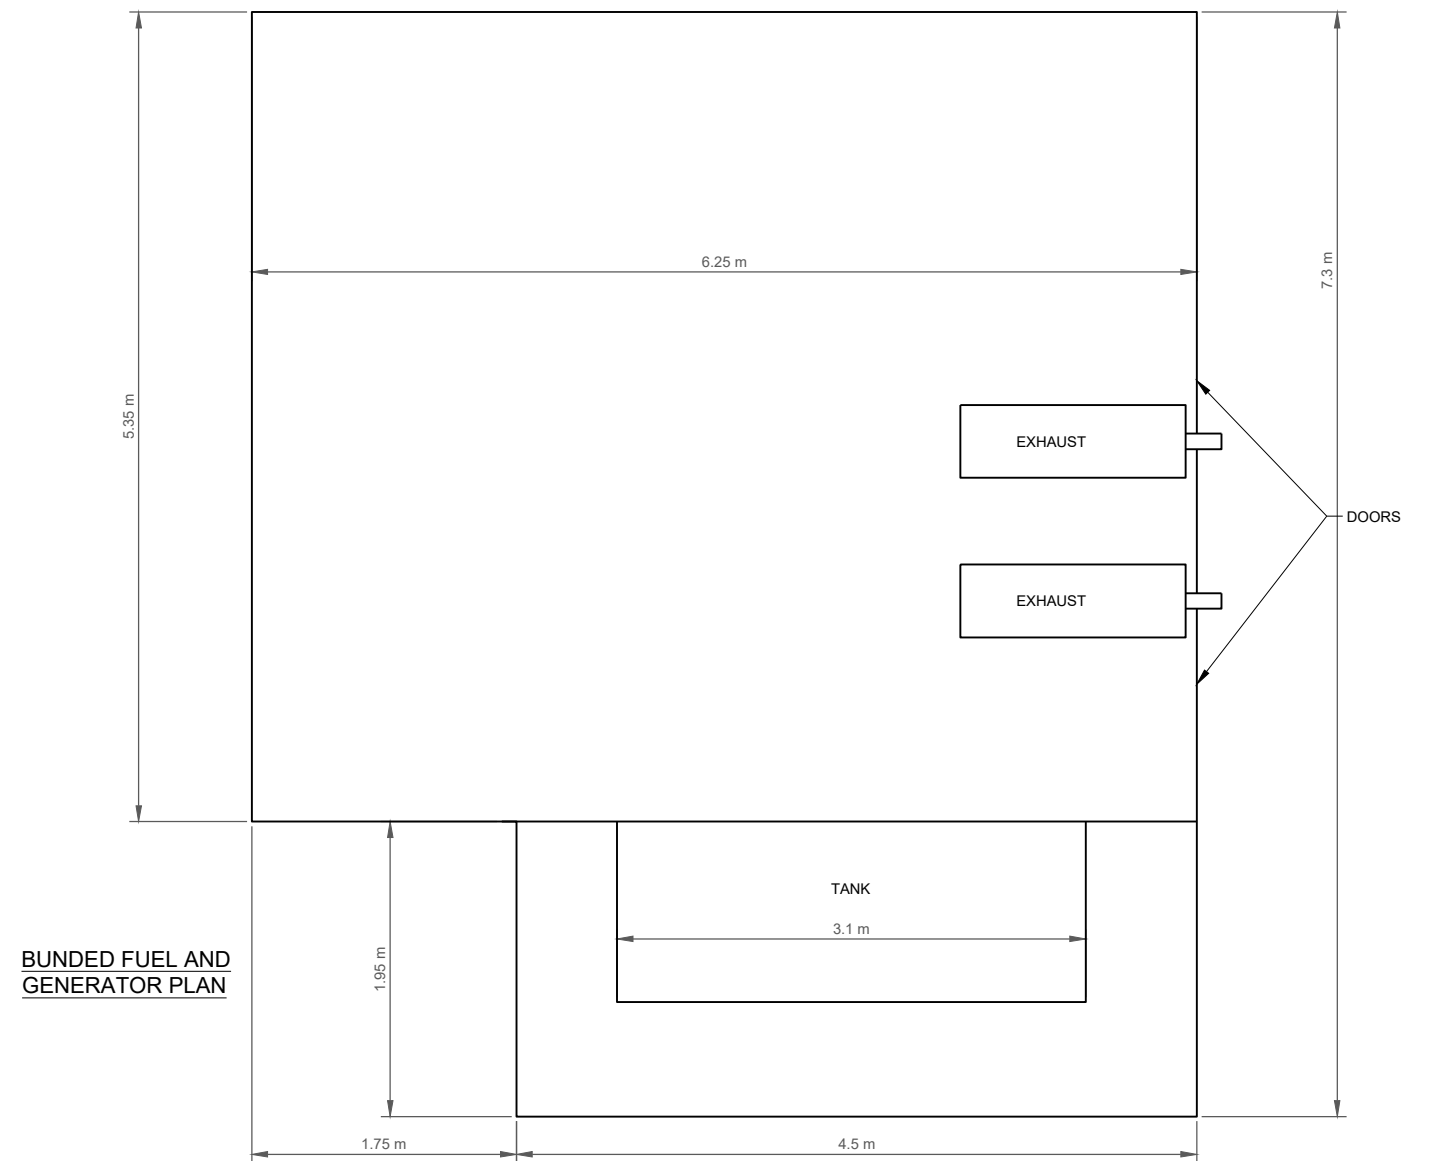

BUNDED FUEL AND GENERATOR PLAN

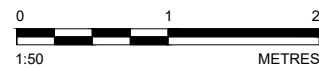

Path: \\gds\gds-complex\site\office\Bourne\CAAD\SS\Hudson Brothers Ltd\PHILIPSTOWN\99\_PROJECTS\70177028 - PLANNING DRAWINGS\00102\_PRODUCTION\DWG | File Name: 017-20\_SITE STRUCTURE ELEVATIONS.dwg

25 mm IF THIS MEASUREMENT DOES NOT MATCH WHAT IS SHOWN, THE SHEET SIZE HAS BEEN MODIFIED FROM: ISO A3

CLIENT  
HUDSON BROTHERS LTD

PROJECT  
SUBSTITUTE CONSENT APPLICATION -  
HUDSON BROTHERS LTD

CONSULTANT



YYYY-MM-DD 2024-02-06  
PREPARED KMG  
DESIGN ECS  
REVIEW KMG  
APPROVED KMG

TITLE  
BUNDED FUEL TANK AND GENERATOR

PROJECT No.  
40000328

DRAWING No.  
17

Rev.  
A

SCALE  
1:50 A3