



Path: \\gdr\gdr\complex\data\office\Bournemouth\CADD\Site\Production\DWG\ | File Name: 017-20\_Site Structure Elevations.dwg

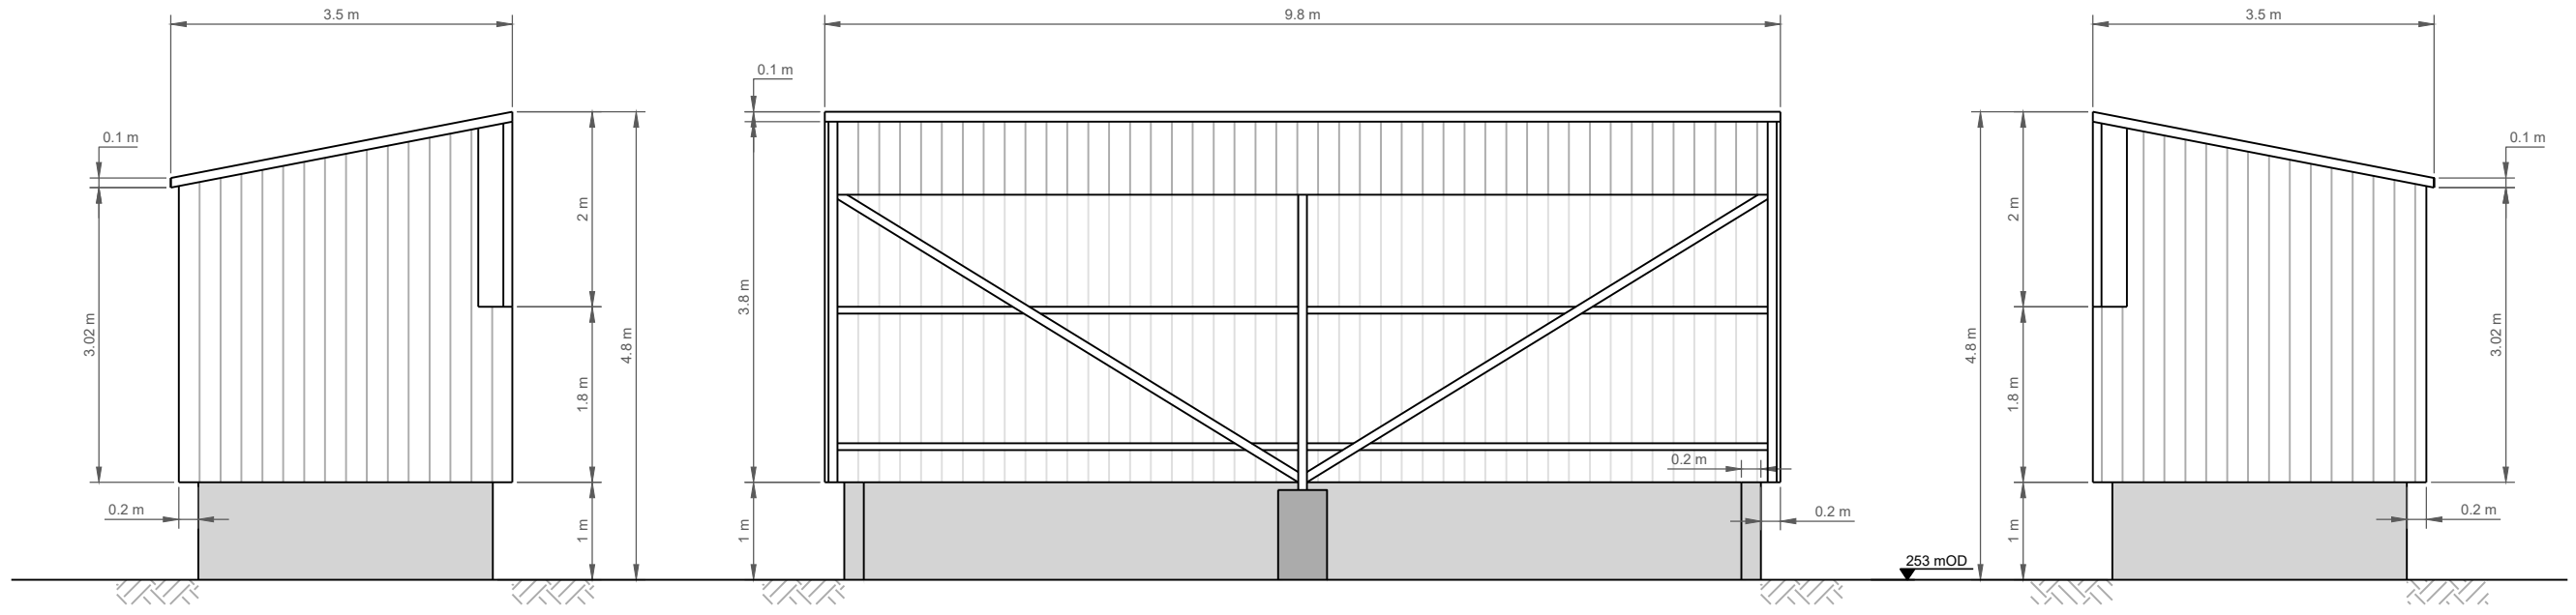


**NORTH EAST FACING ELEVATION**

**NORTH WEST FACING ELEVATION**

**SOUTH WEST FACING ELEVATION**

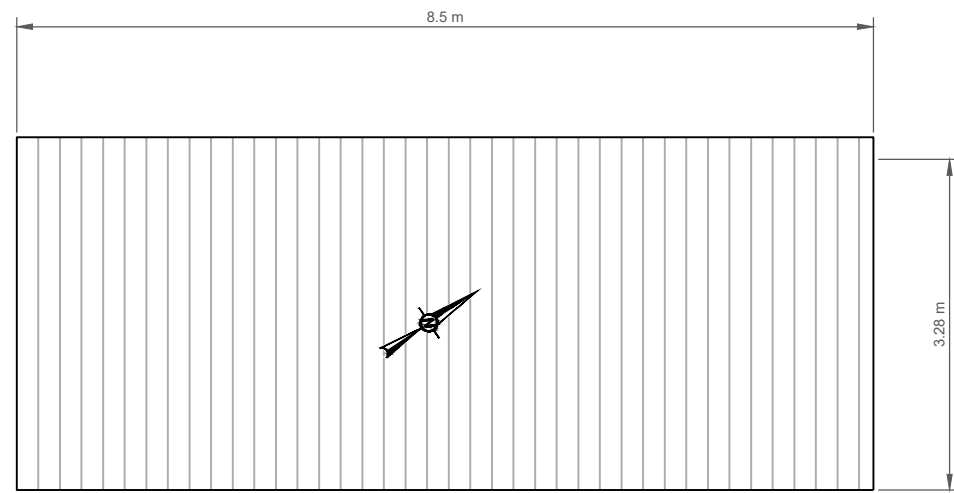

**STORAGE SHED PLAN**

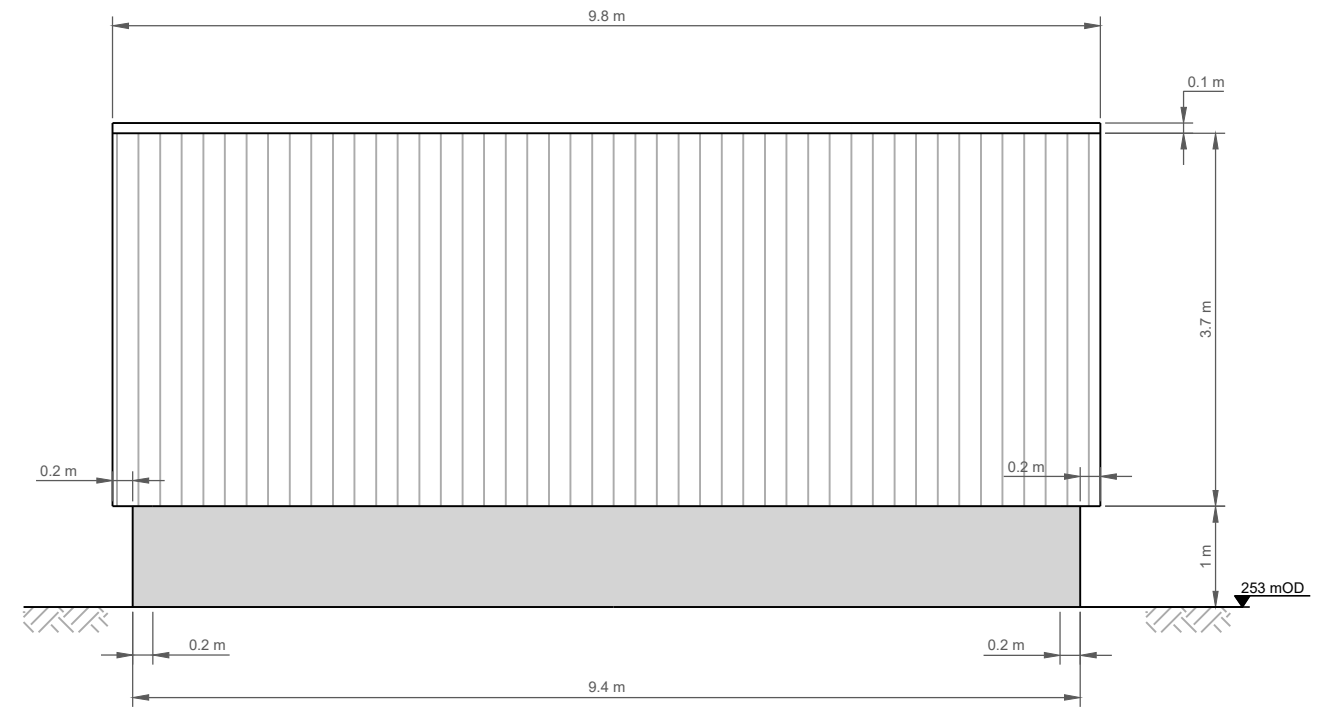

**SOUTH EAST FACING ELEVATION**



CLIENT  
**HUDSON BROTHERS LTD**

PROJECT  
**SUBSTITUTE CONSENT APPLICATION -  
HUDSON BROTHERS LTD**

CONSULTANT



YYYY-MM-DD	2024-02-06
PREPARED	KMG
DESIGN	ECS
REVIEW	KMG
APPROVED	KMG

TITLE  
**STORAGE SHED**

PROJECT No.	DRAWING No.	Rev.	SCALE
40000328	18	A	1:75 A3

25 mm IF THIS MEASUREMENT DOES NOT MATCH WHAT IS SHOWN, THE SHEET SIZE HAS BEEN MODIFIED FROM: ISO A3