



Path: \\gdr\gdr\complex\data\office\Bourne\ES\CAD\DWG\Projects\2017\7028 - PLANNING DRAWINGS\01\02_PRODUCTION\DWG\1 - File Names: 017-20_SITE STRUCTURE ELEVATIONS.dwg

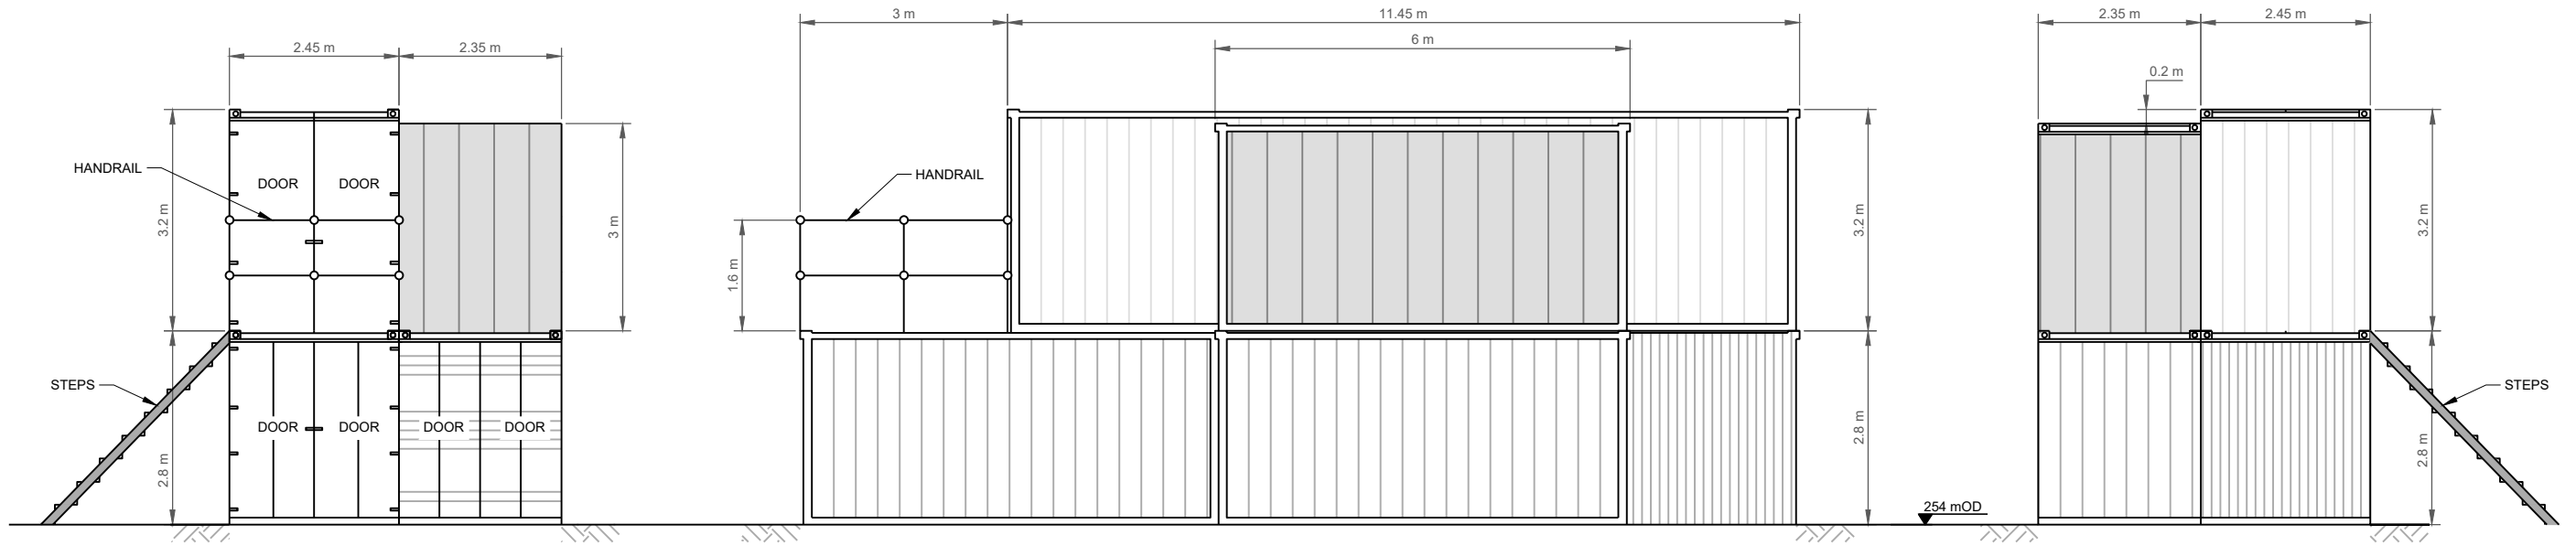


SOUTH WEST FACING ELEVATION

SOUTH EAST FACING ELEVATION


NORTH EAST FACING ELEVATION

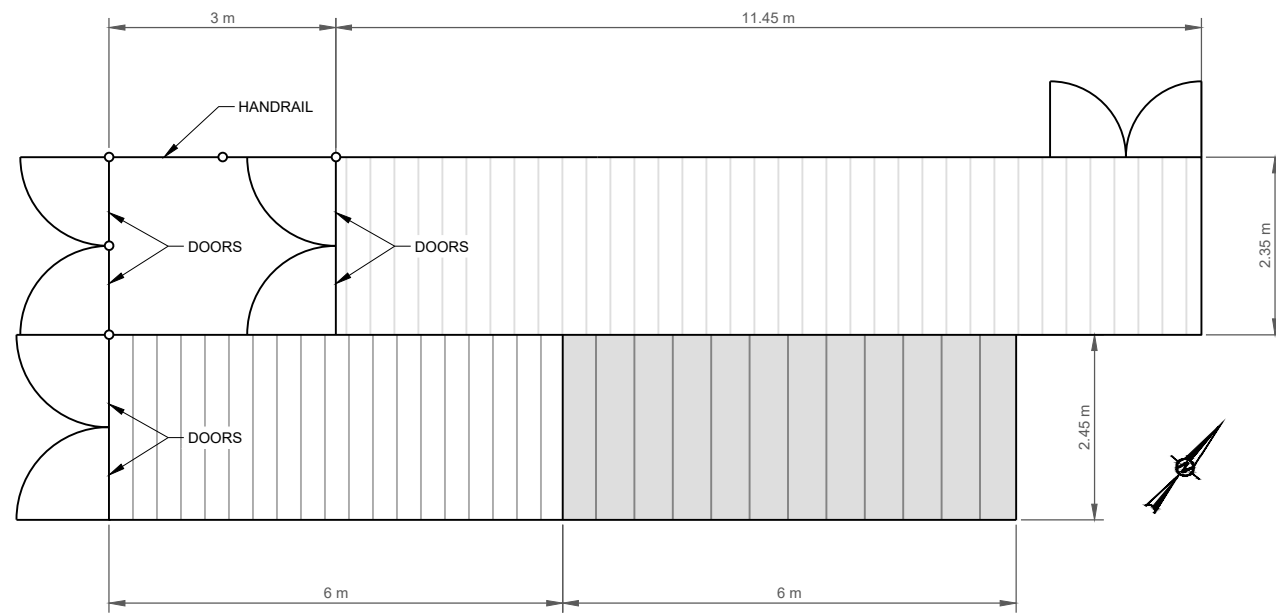

CONTAINER STORAGE STRUCTURE

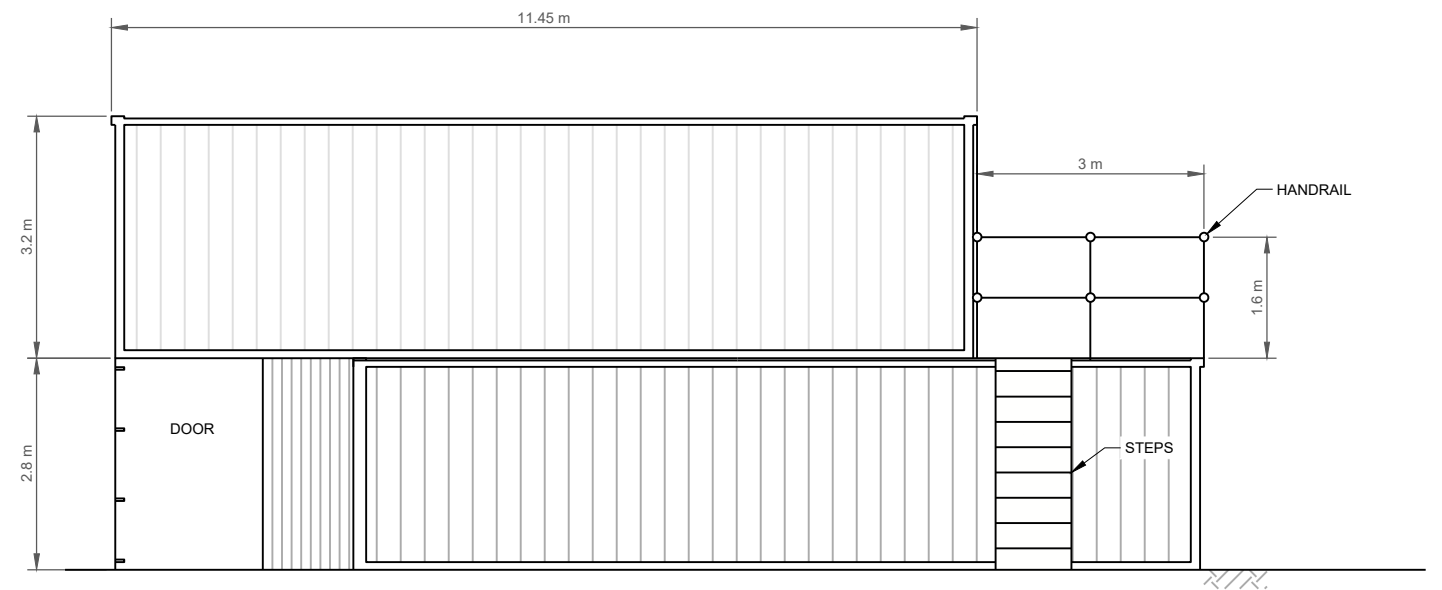

NORTH WEST FACING ELEVATION

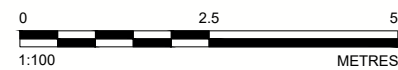

CLIENT
HUDSON BROTHERS LTD

PROJECT
SUBSTITUTE CONSENT APPLICATION -
HUDSON BROTHERS LTD

CONSULTANT



YYYY-MM-DD	2024-02-06
PREPARED	KMG
DESIGN	ECS
REVIEW	KMG
APPROVED	KMG

TITLE
CONTAINER STORAGE STRUCTURE

PROJECT No.
40000328

DRAWING No.
19

Rev.
A

SCALE
1:100 A3

25 mm IF THIS MEASUREMENT DOES NOT MATCH WHAT IS SHOWN, THE SHEET SIZE HAS BEEN MODIFIED FROM: ISO A3