



Path: \\gdr\gdr\complex\data\office\Bourne\ES\CAD\SS\Hudson Brothers Ltd\PHILIPSTOWN\99_PROJECTS\70177028 - PLANNING DRAWINGS\00102_PRODUCTION\DWG | File Name: 017-20_SITE STRUCTURE ELEVATIONS.dwg

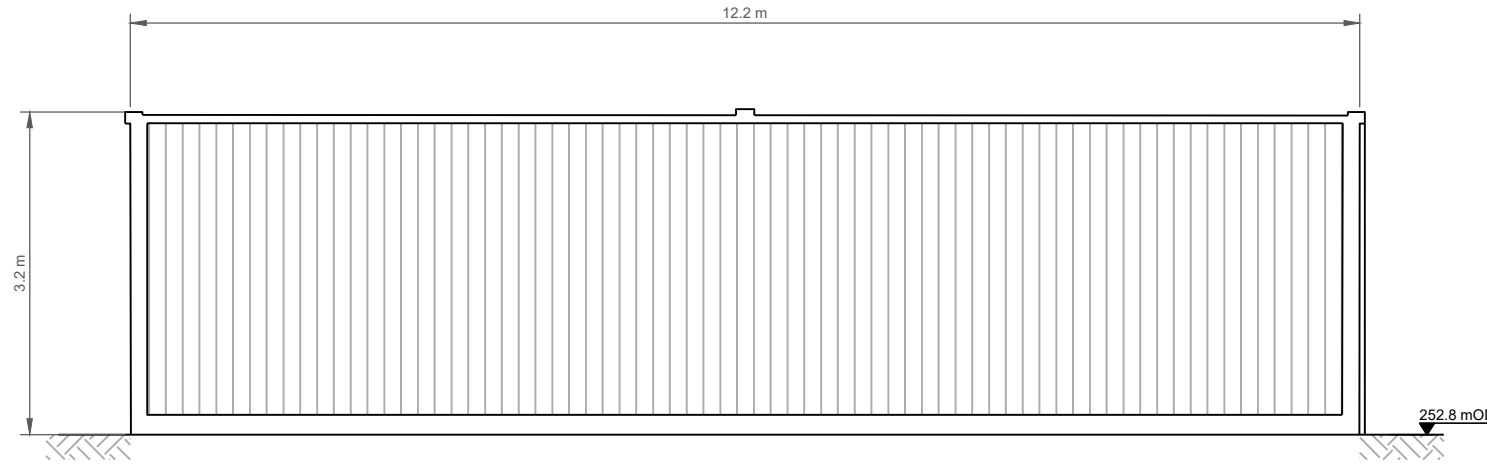


EAST FACING ELEVATION

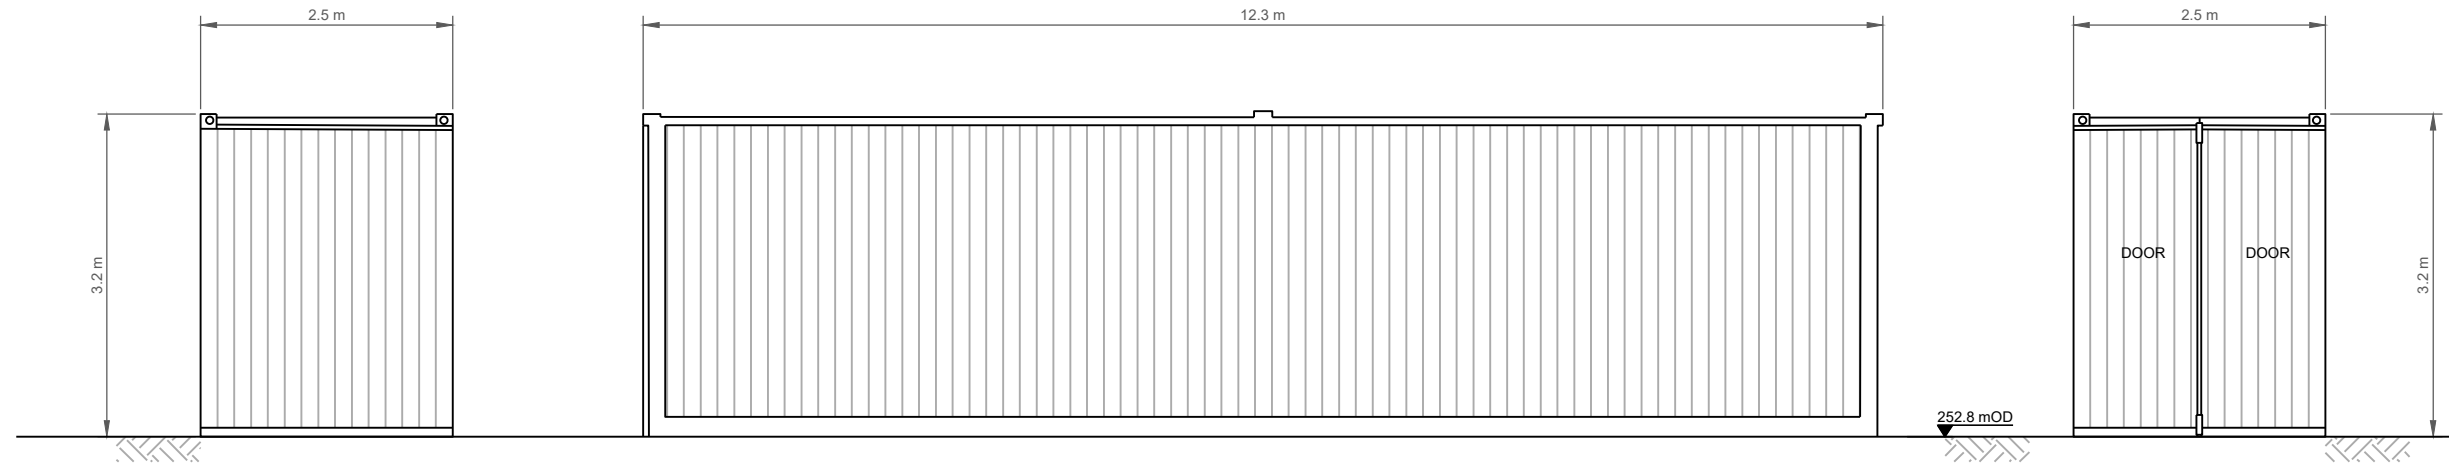

SOUTH FACING ELEVATION

WEST FACING ELEVATION

NORTH FACING ELEVATION

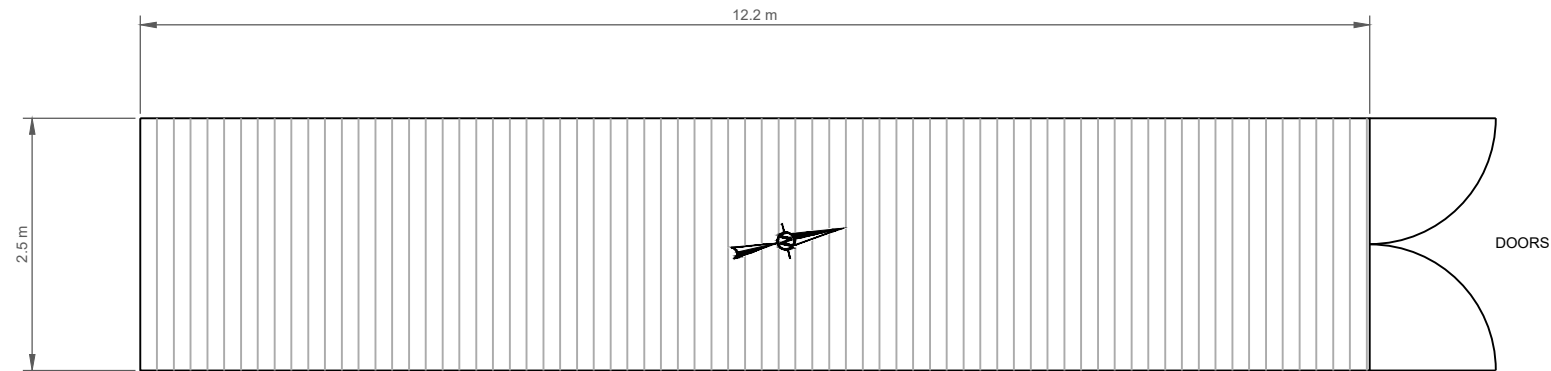

CONTAINER TO REAR OF STORAGE SHED PLAN



CLIENT
HUDSON BROTHERS LTD

CONSULTANT



YYYY-MM-DD 2024-02-06
PREPARED KMG
DESIGN ECS
REVIEW KMG
APPROVED KMG

PROJECT
SUBSTITUTE CONSENT APPLICATION -
HUDSON BROTHERS LTD

TITLE
CONTAINER TO REAR OF STORAGE SHED

PROJECT No. 40000328 DRAWING No. 20 Rev. A SCALE 1:75 A3

25 mm IF THIS MEASUREMENT DOES NOT MATCH WHAT IS SHOWN, THE SHEET SIZE HAS BEEN MODIFIED FROM: ISO A3