


- DENOTES 21.3 METRE FLOODLIGHTING COLUMN
- DENOTES 21 METRE FLOODLIGHTING COLUMN
- DENOTES 18 METRE FLOODLIGHTING COLUMN
- DENOTES 15.2 METRE FLOODLIGHTING COLUMN

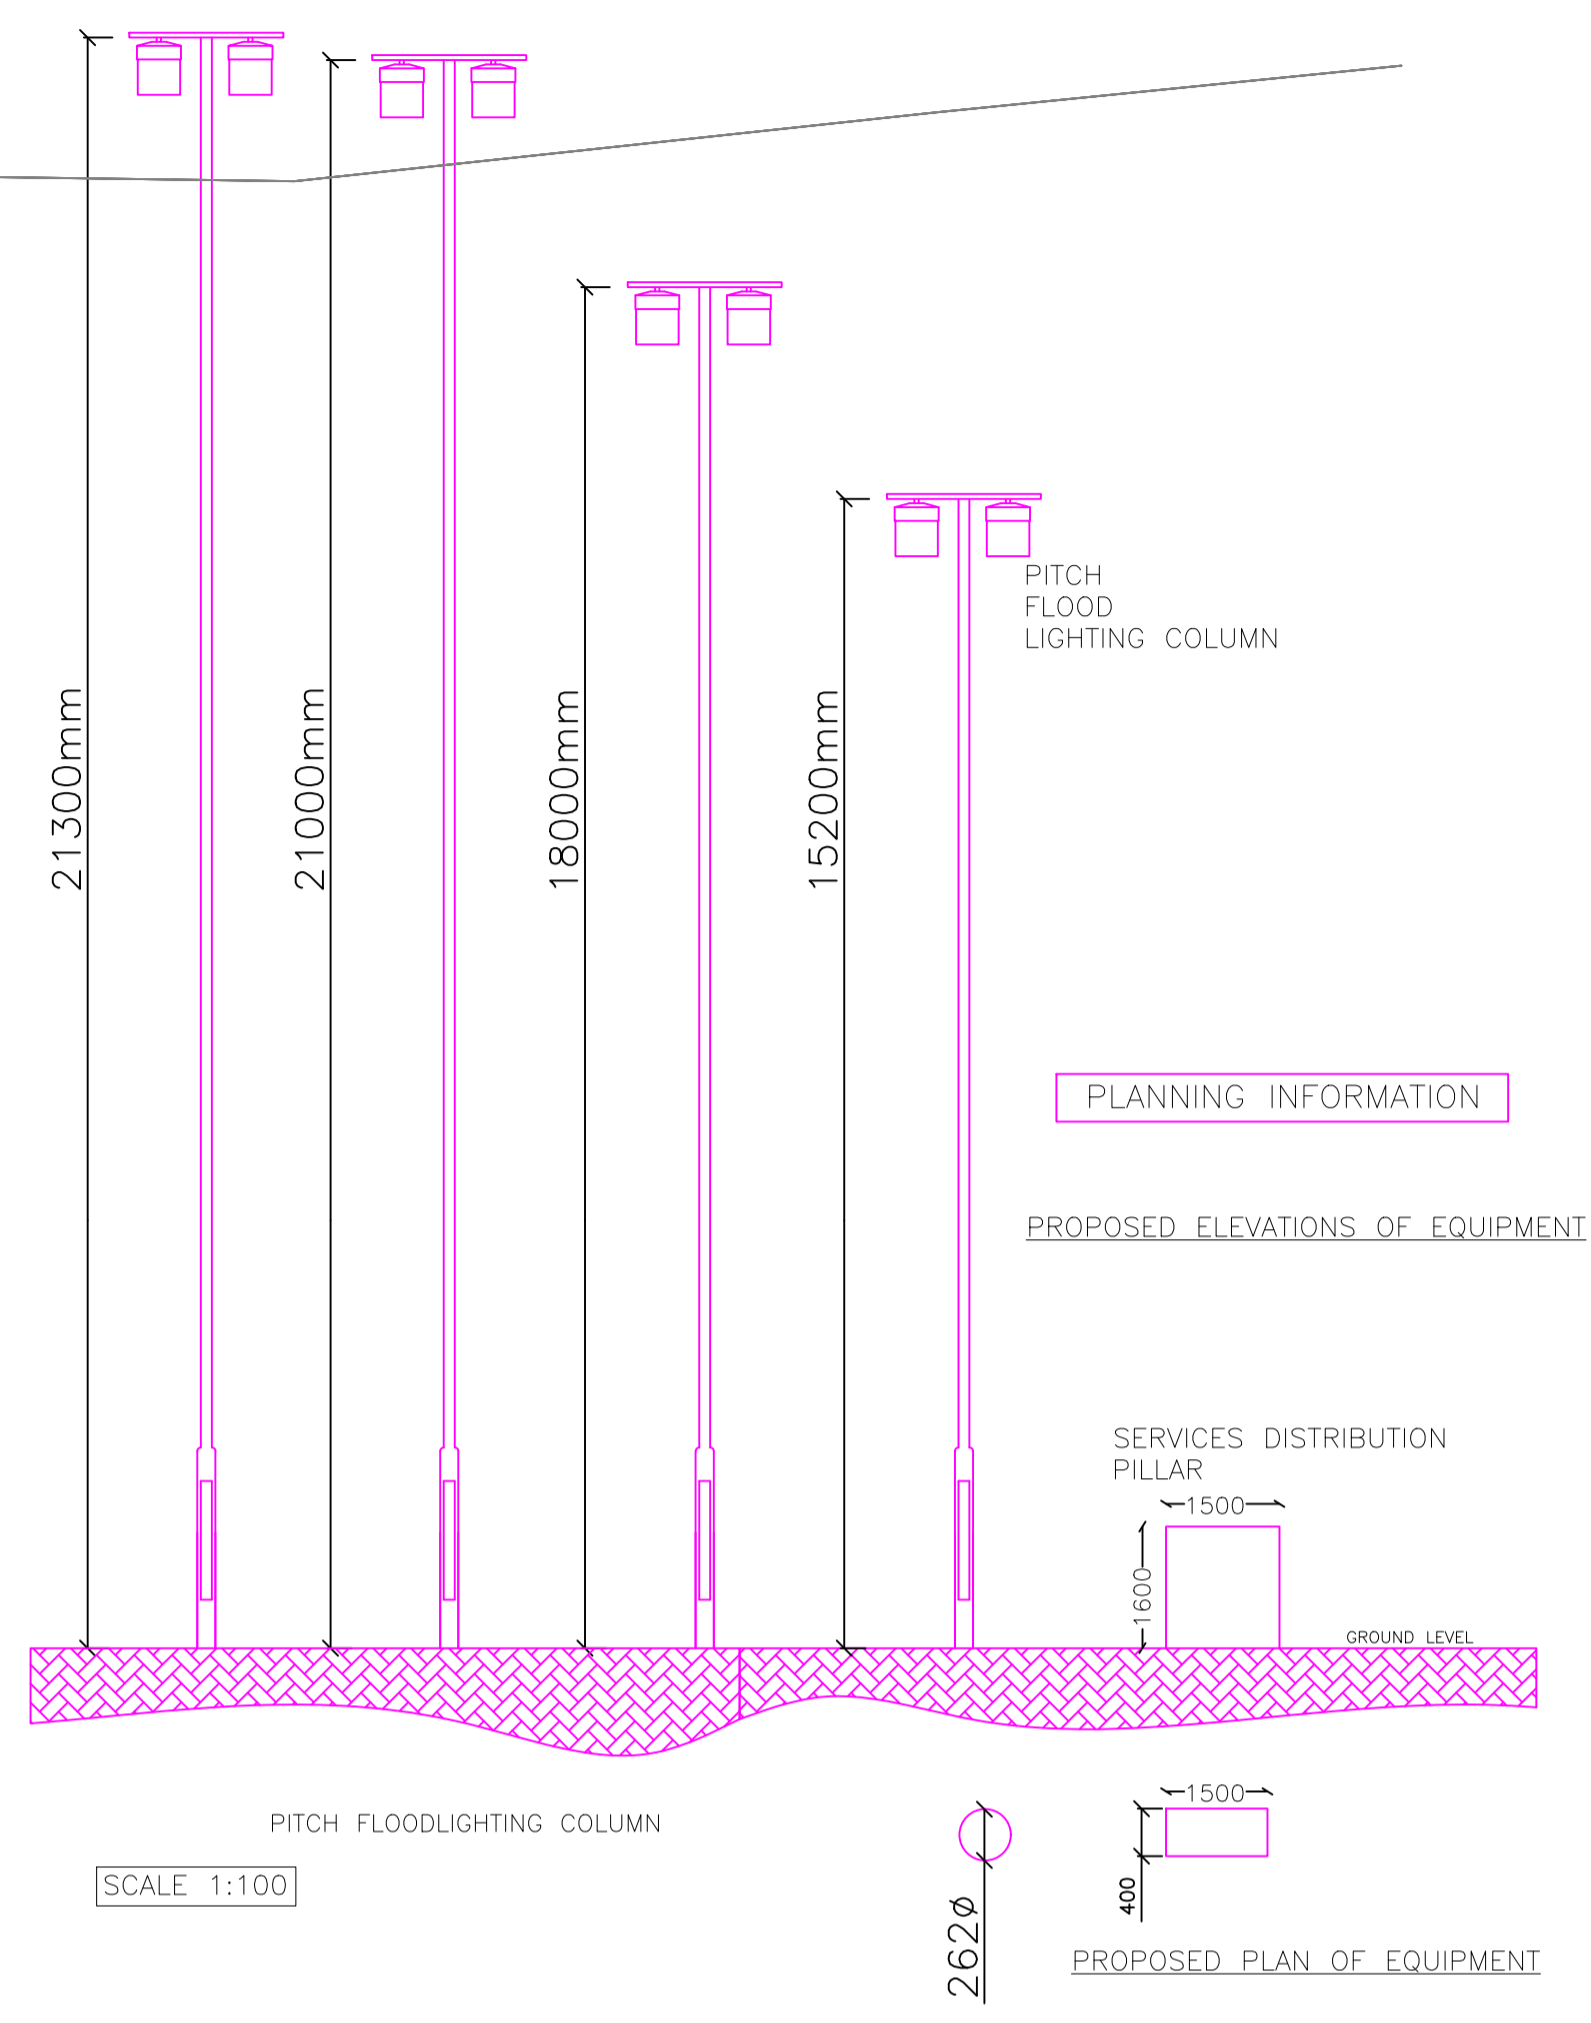

GENERAL NOTES:

| | | | |
|------|-----------------------------|------|----------|
| P02 | FOR PLANNING REVIEW (STG 2) | A.A. | 07/03/24 |
| P01 | FOR PLANNING REVIEW (STG 2) | A.A. | FEB.24 |
| REV: | DESCRIPTION: | BY: | DATE: |

CLIENT:
CAVAN COUNTY COUNCIL

PROJECT NAME:
CAVAN REGIONAL SPORTS CAMPUS

DRAWING TITLE:
PROPOSED FLOODLIGHTING SCHEME

JCP CONSULTING

Address: Lomond House, 85-87 Hollywood Road, Belfast, BT4 3BD
Telephone: +44(0)28 9022 1100
Email: consult@jcpcconsulting.co.uk
Web: www.jcpcconsulting.co.uk

| | | | | |
|---|--------------------------|-------------------------|-------------------------|--------------|
| Date: 26/01/24 | Drwn by: SC | Chkd by: A.A. | Scale: 1:2000 | Page: |
| Project No: 9955 | Issue: STAGE 2 | Status: S0 | Revision: P02 | |
| Drawing Number: 9955-JCP-ZZ-00-DR-E-63003 | | | | |