

Notes:





Vertical Exaggeration = 5

Land Raise

Land Cut

Groundwater Level - 01/03/24

Approximate head of rock

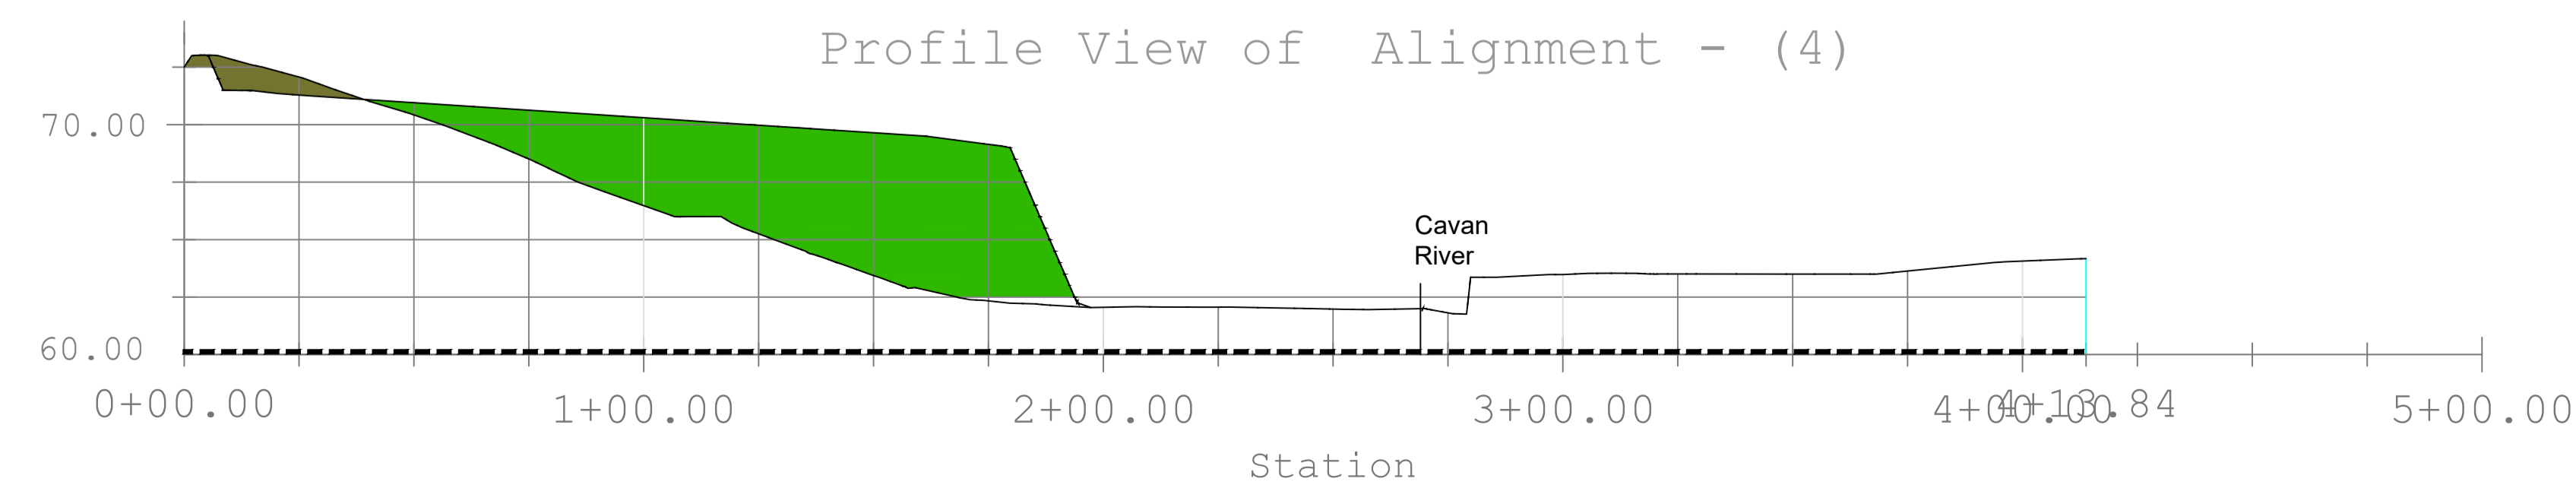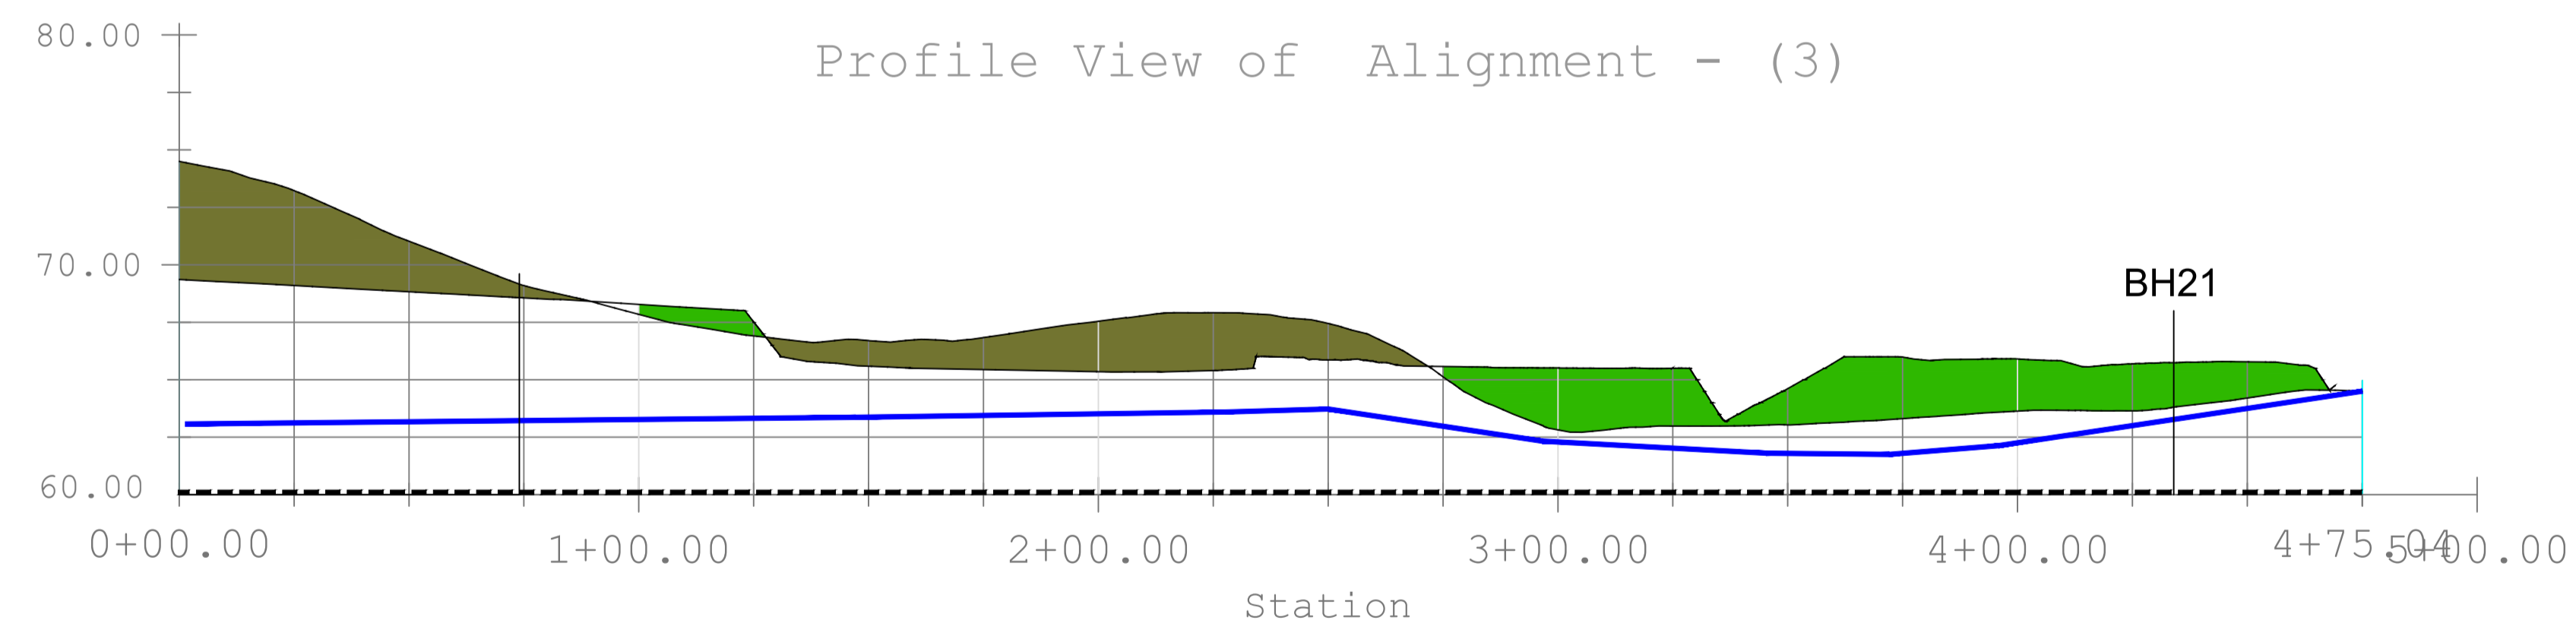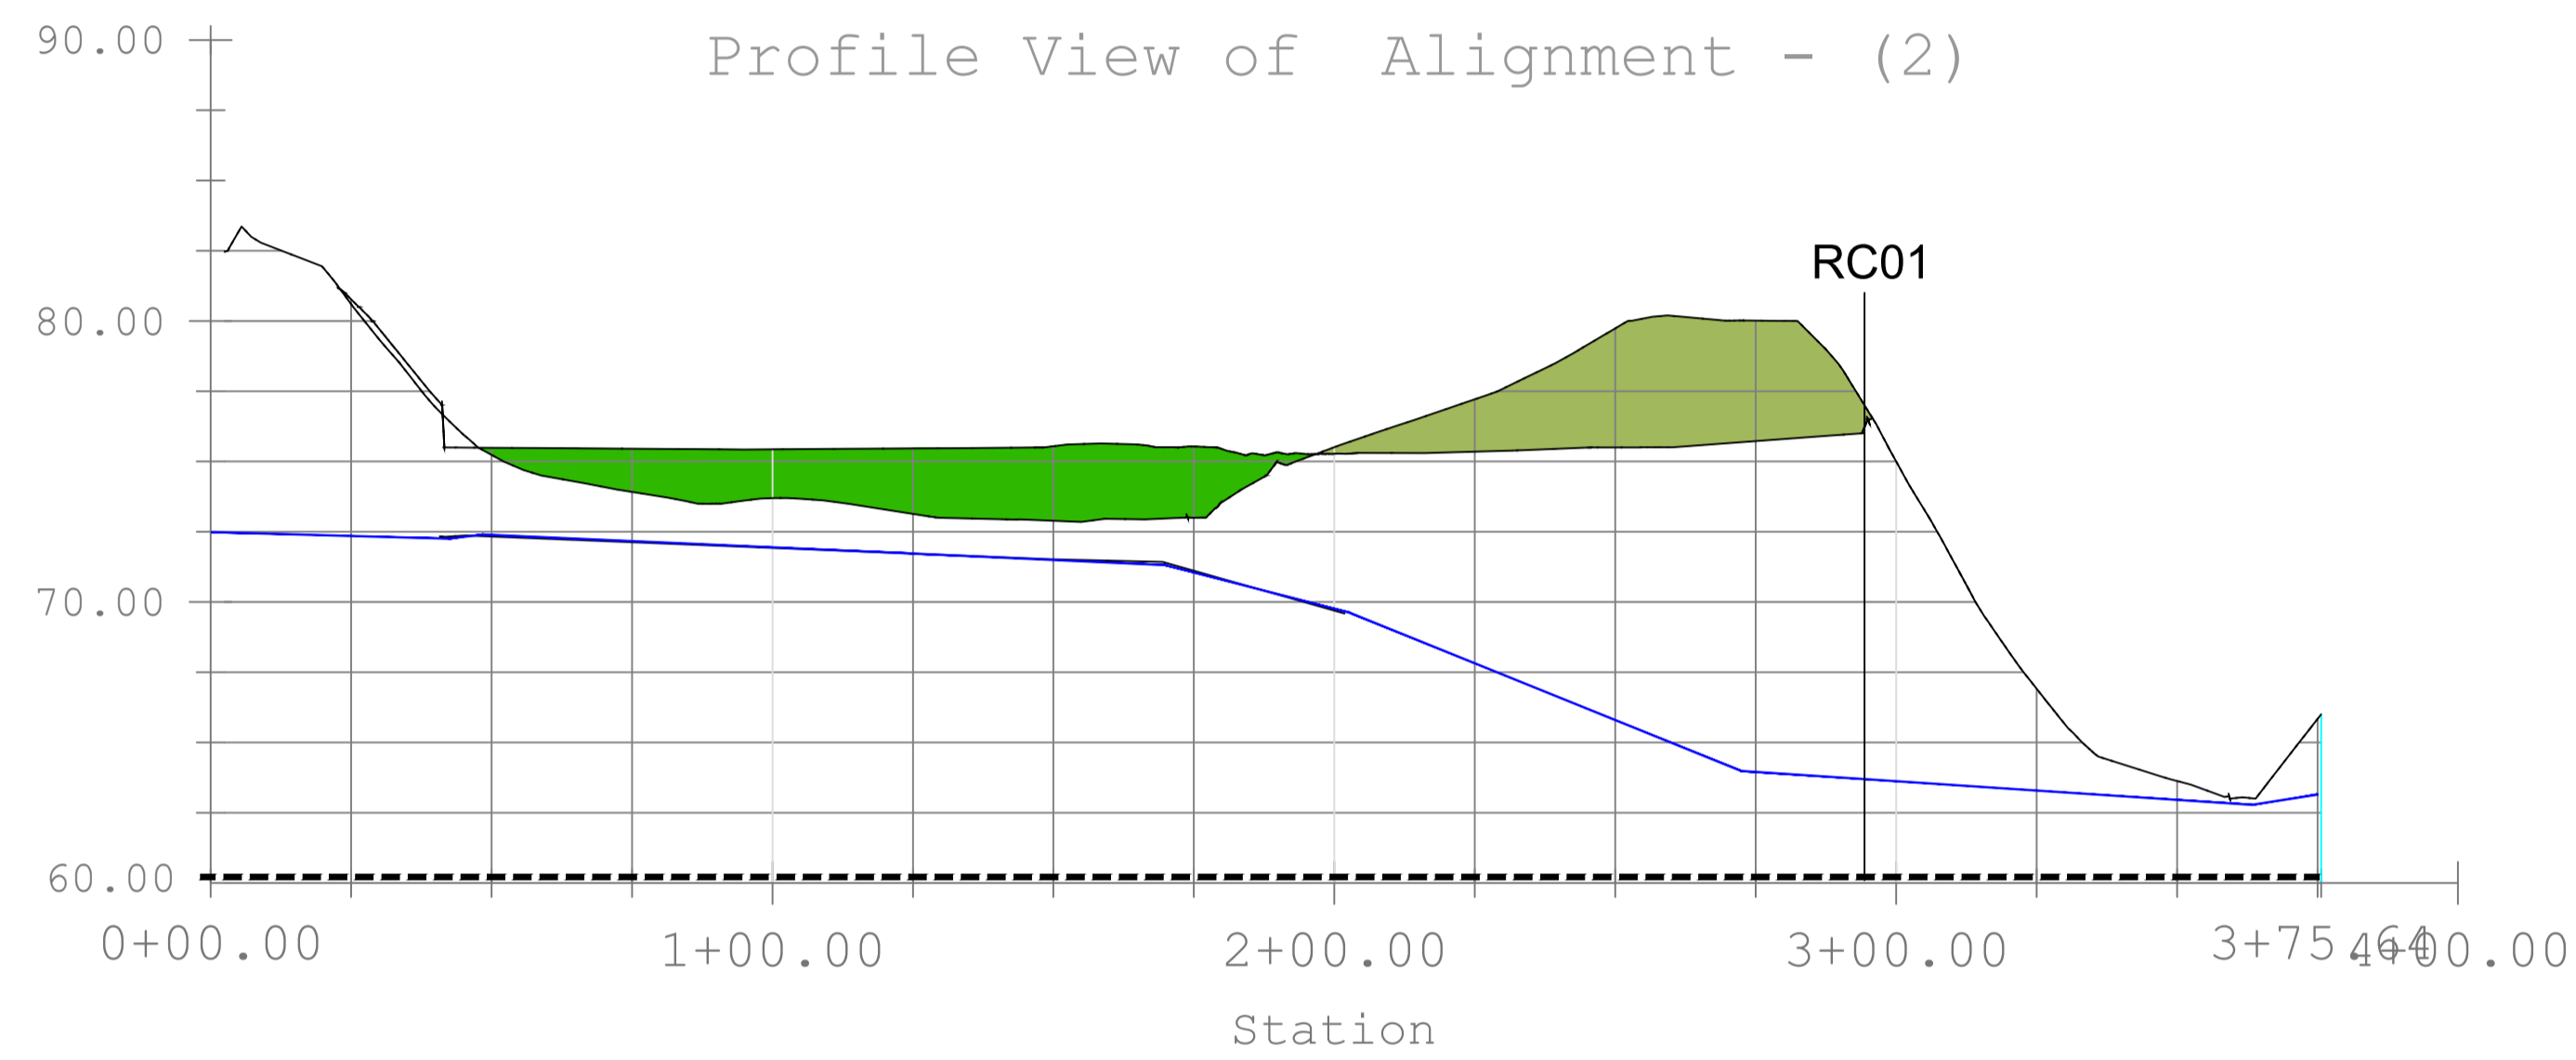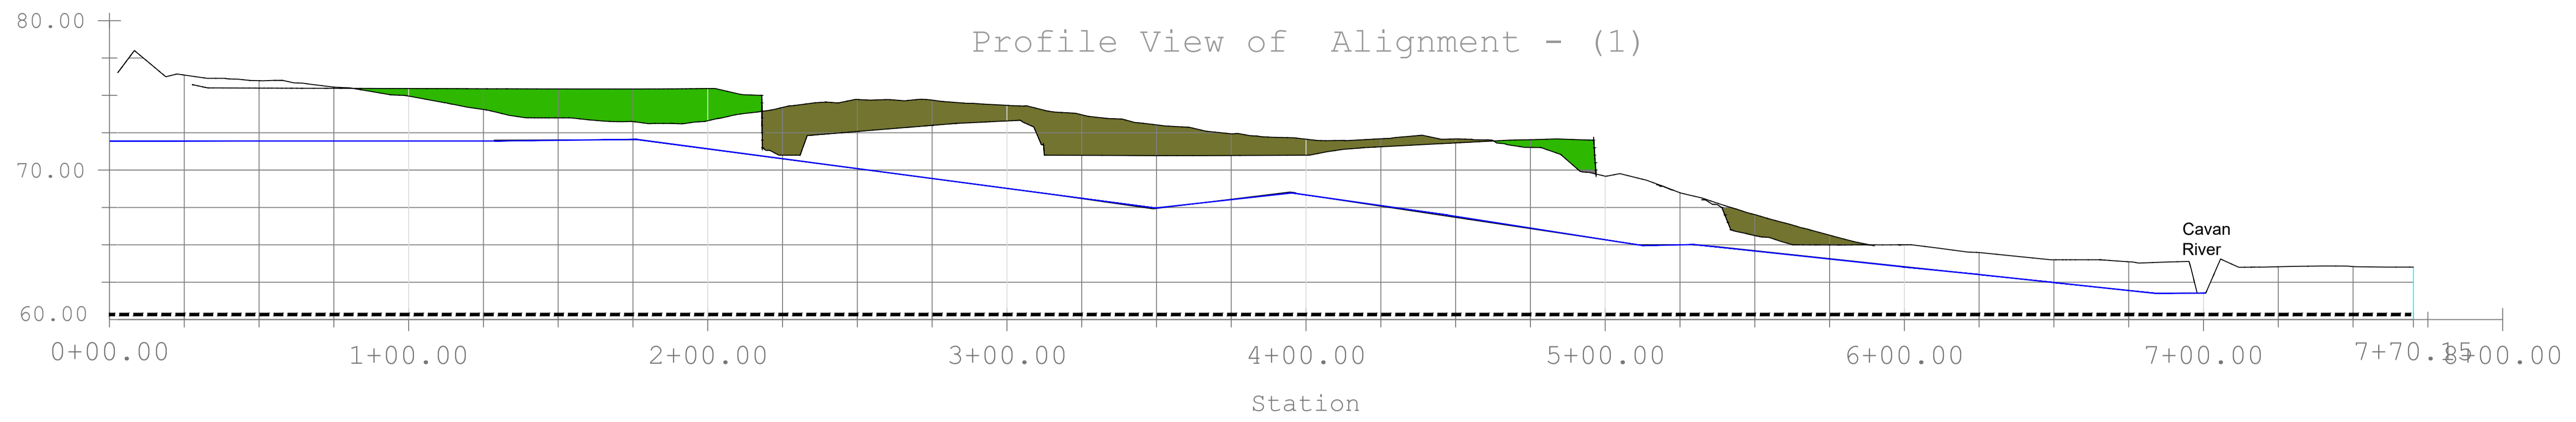

McAdam Design

Cavan Regional Sports Campus

Appendix 9.7
Geological Cross Sections

Scale 1:1250@A1	Drawing No. P000-AA-00	Date 05/03/24
--------------------	---------------------------	------------------



Unit 5, Forty Eight North, Duncrue Street, Belfast
BT3 9BJ
Tel: 028 9074 7766