



Phase 1




Phase 2



Phase 3



Phase 4

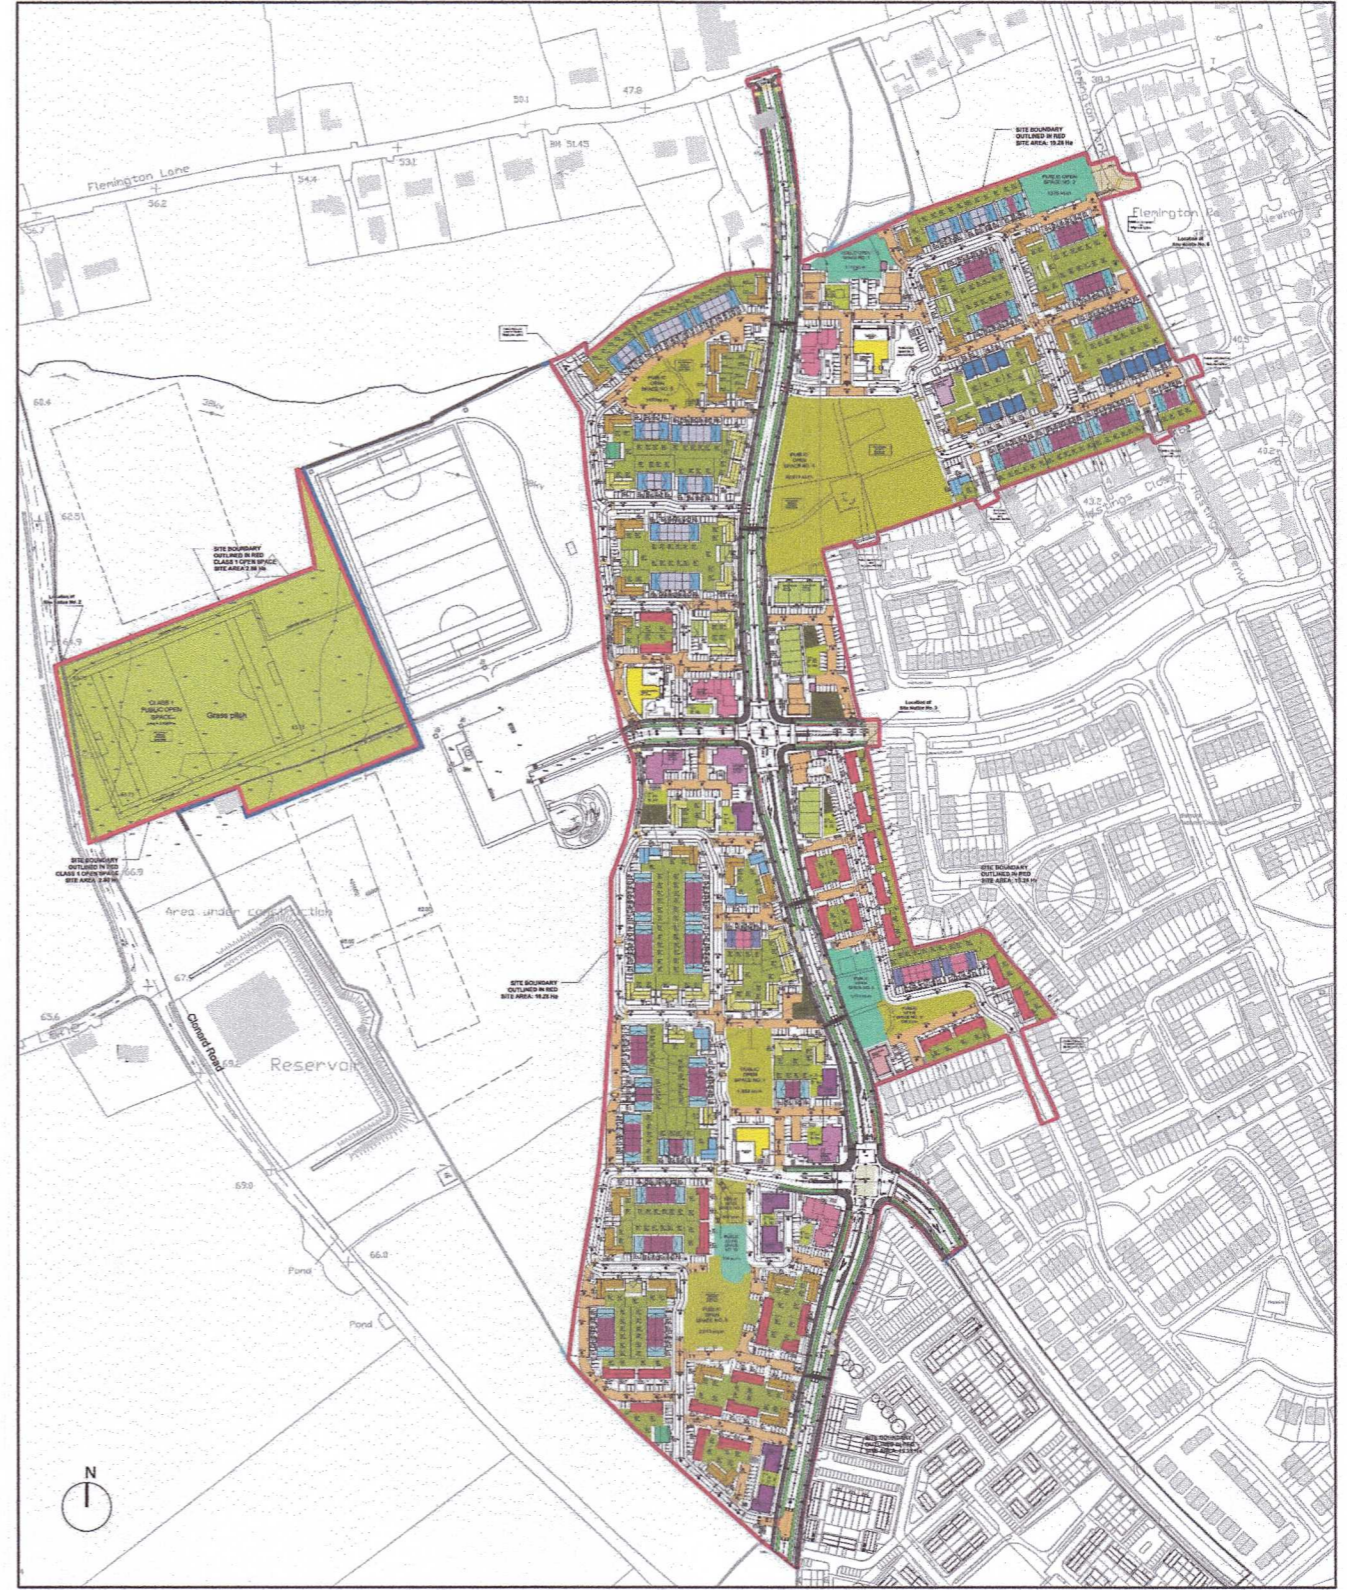

Completed Development

PHASING DIAGRAM Dwg. No. 1902_SITE_0517-A

AN BORD PLEANÁLA
 20 MAR 2024
 LTR DATED _____ FROM App.
 LDG- _____
 ABP- 319343-24

TÉGOS
 ARCHITECTS