




**A-A Section Public Open Space No. 1**  
1:100

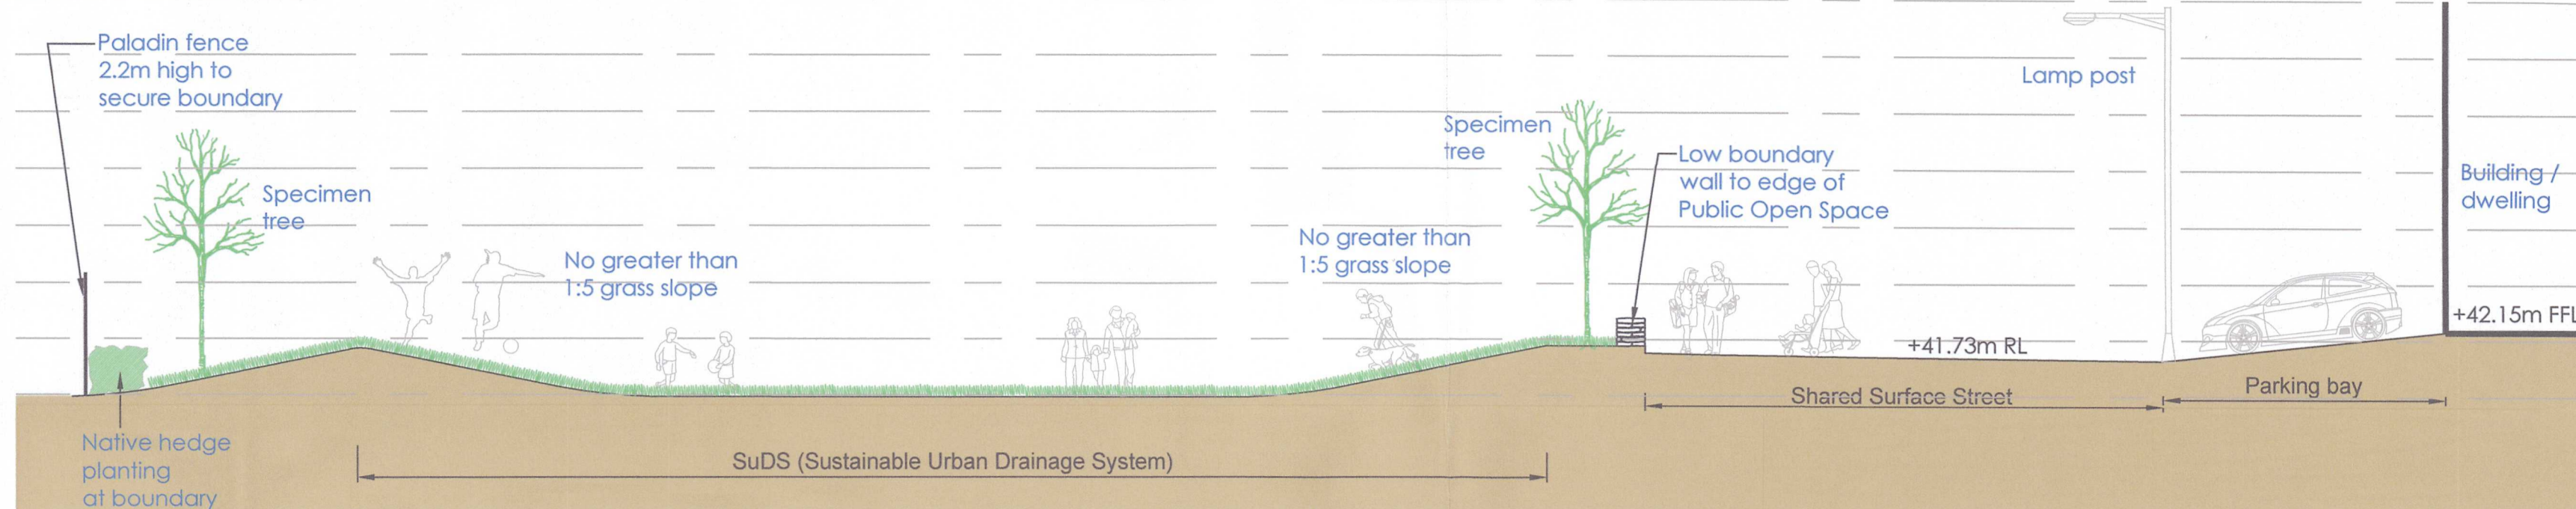


**B-B Section Public Open Space No. 2**  
1:100

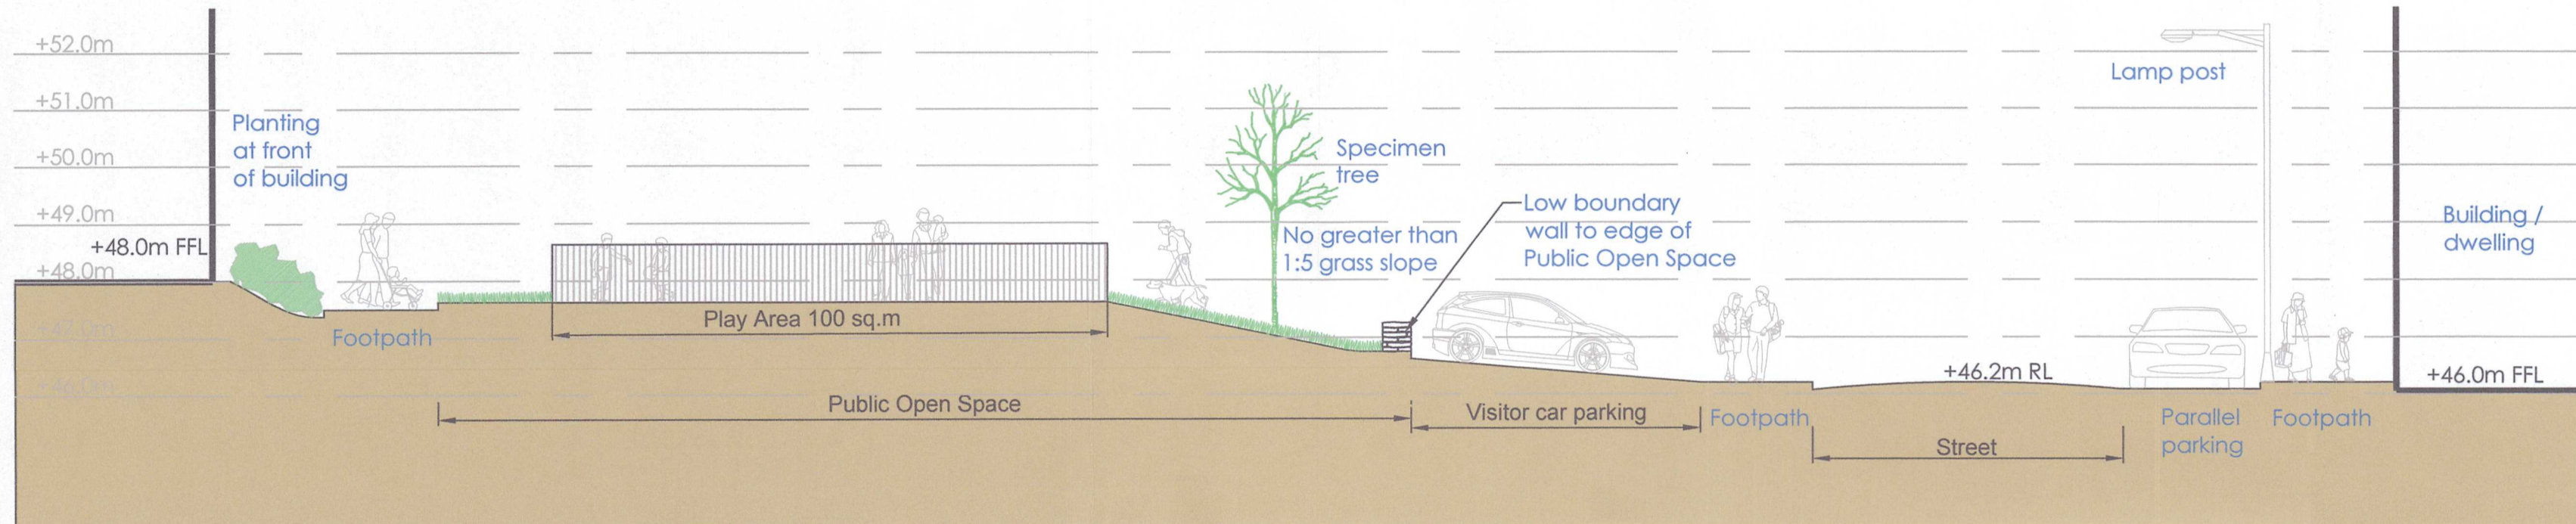

**C-C Section Public Open Space No. 3**  
1:100

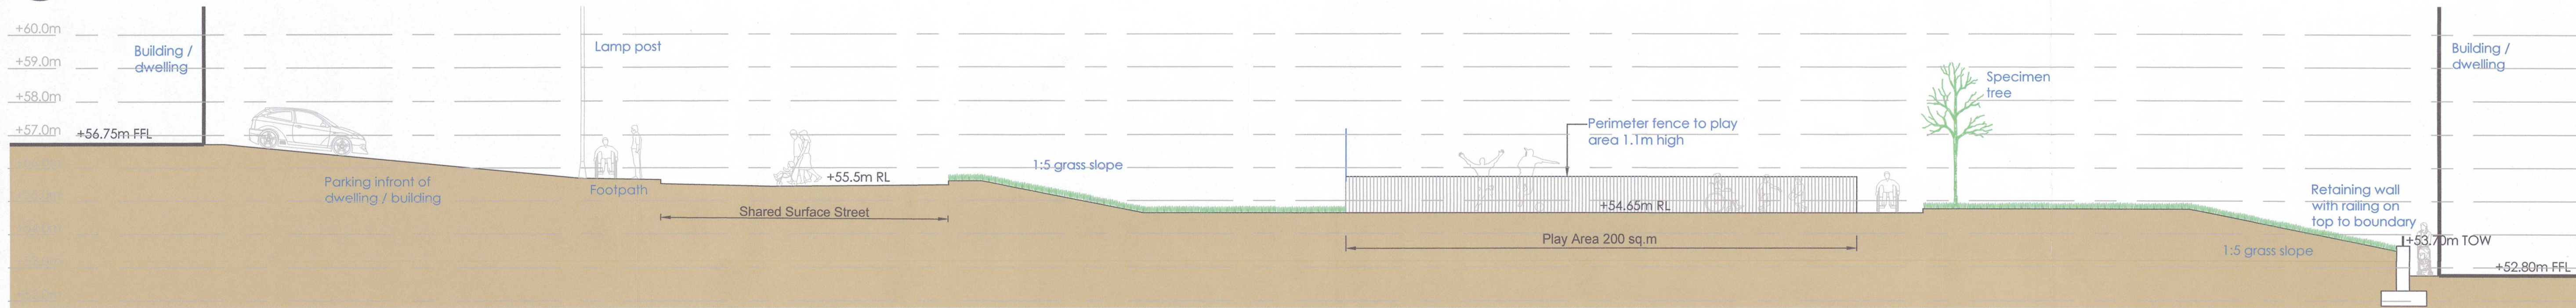


**D1-D1 Section Public Open Space No. 5**  
1:100

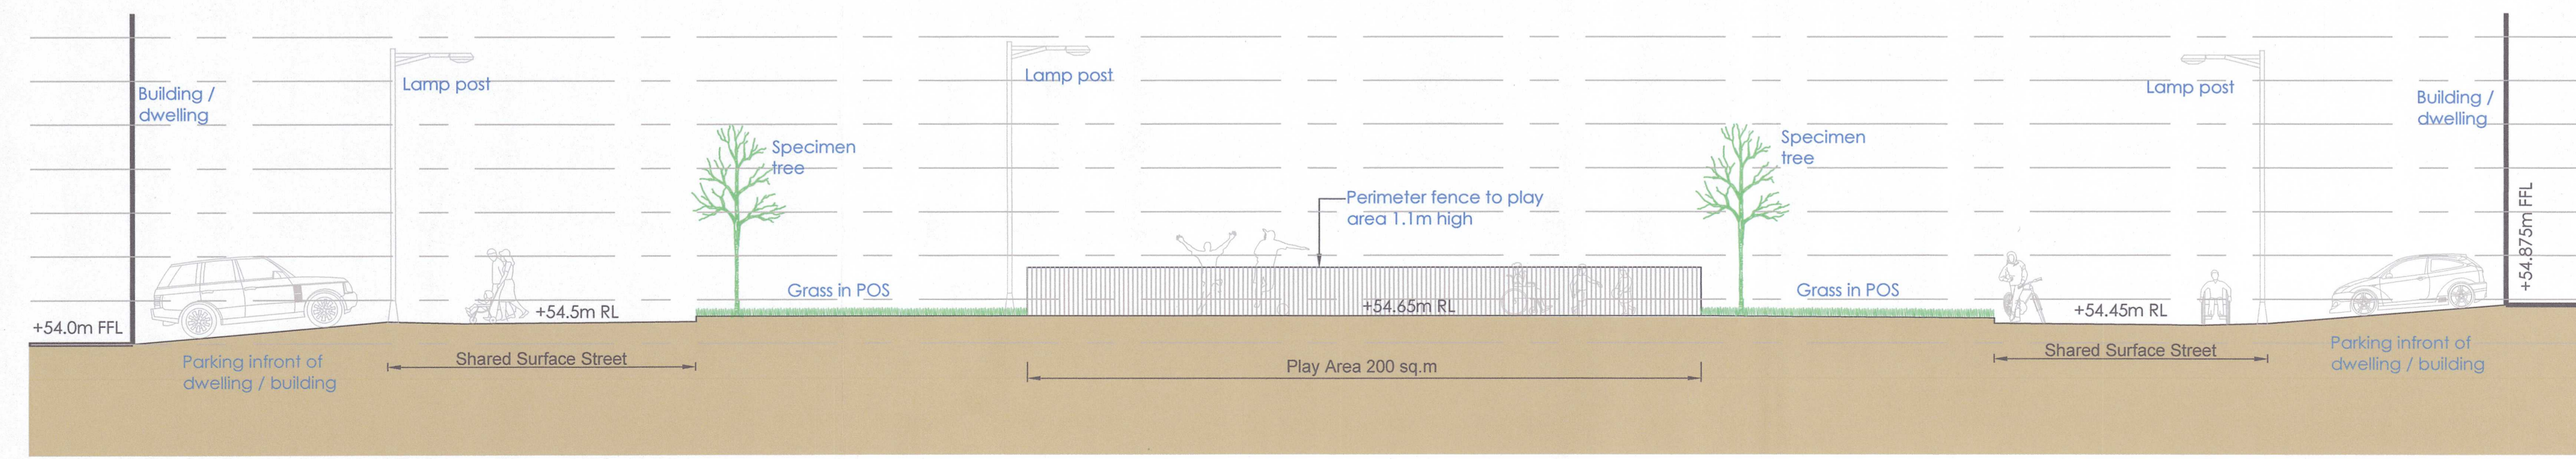

**D-D Section Public Open Space No. 5**  
1:100


**NOTE:**  
No additional soil from this proposed development is used on the public open space areas without agreement with the Parks and Green Infrastructure Division.

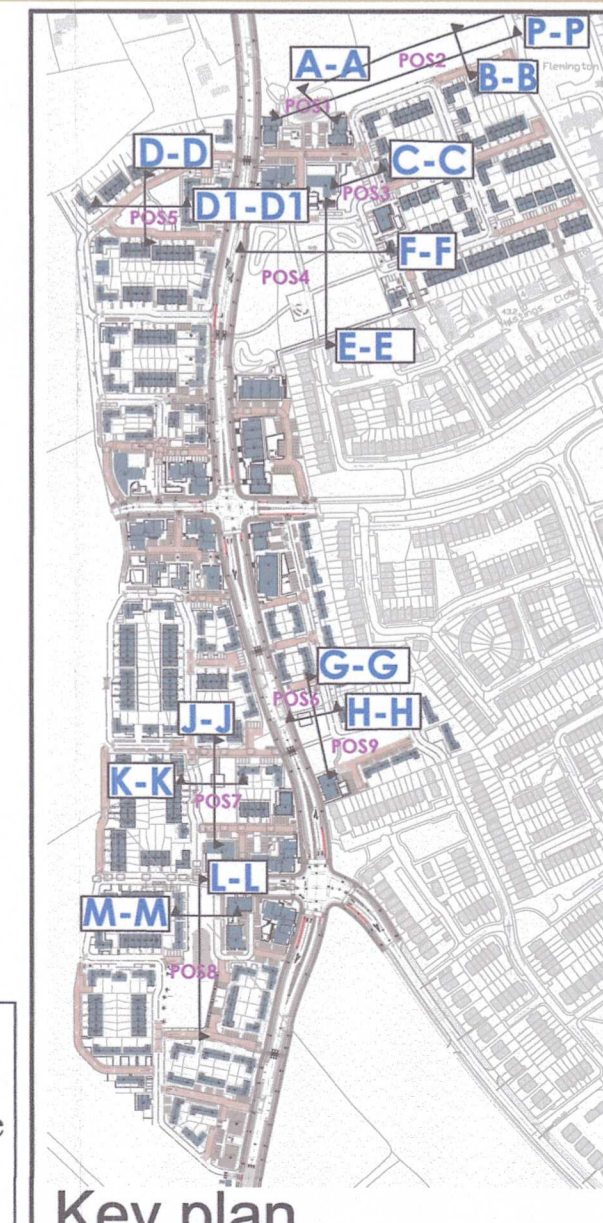

**AN BORD PLEANÁLA**  
20 MAR 2024  
LTR DATED FROM App.  
LDG-  
ABP- 319343-24

REVISIONS	
A	Date: 12 March '24 Revision note: Boundary low wall to POS no. 2 & 3. Additional section D1-D1.

NOT FOR CONSTRUCTION  
All dimensions and quantities shall be checked on site by the Contractor prior to ordering materials and commencing works. Any & all errors or discrepancies shall be brought to the attention of the Contract Administrator immediately.

Project: North West Balbriggan Residential Development, Balbriggan, Co. Dublin	 garden & landscape design 35 The Avenue, Highfield Park, Balbriggan, Co. Cork. Email: isdesigncork@gmail.com Tel: 091 6292437
Client: Dean Swift Property Holdings	
Dwg title: Sections of Public Open Space	Sheet 1 of 5
Scale: 1:100 @ A1	Drawn: Noranne Scott
Chkd: Ingrid Swan	Dwg. No: MAL-019-20-P19
Date: 12 March 2024	Rev. No.: A