




**E-E Section Public Open Space No. 4**  
1:100

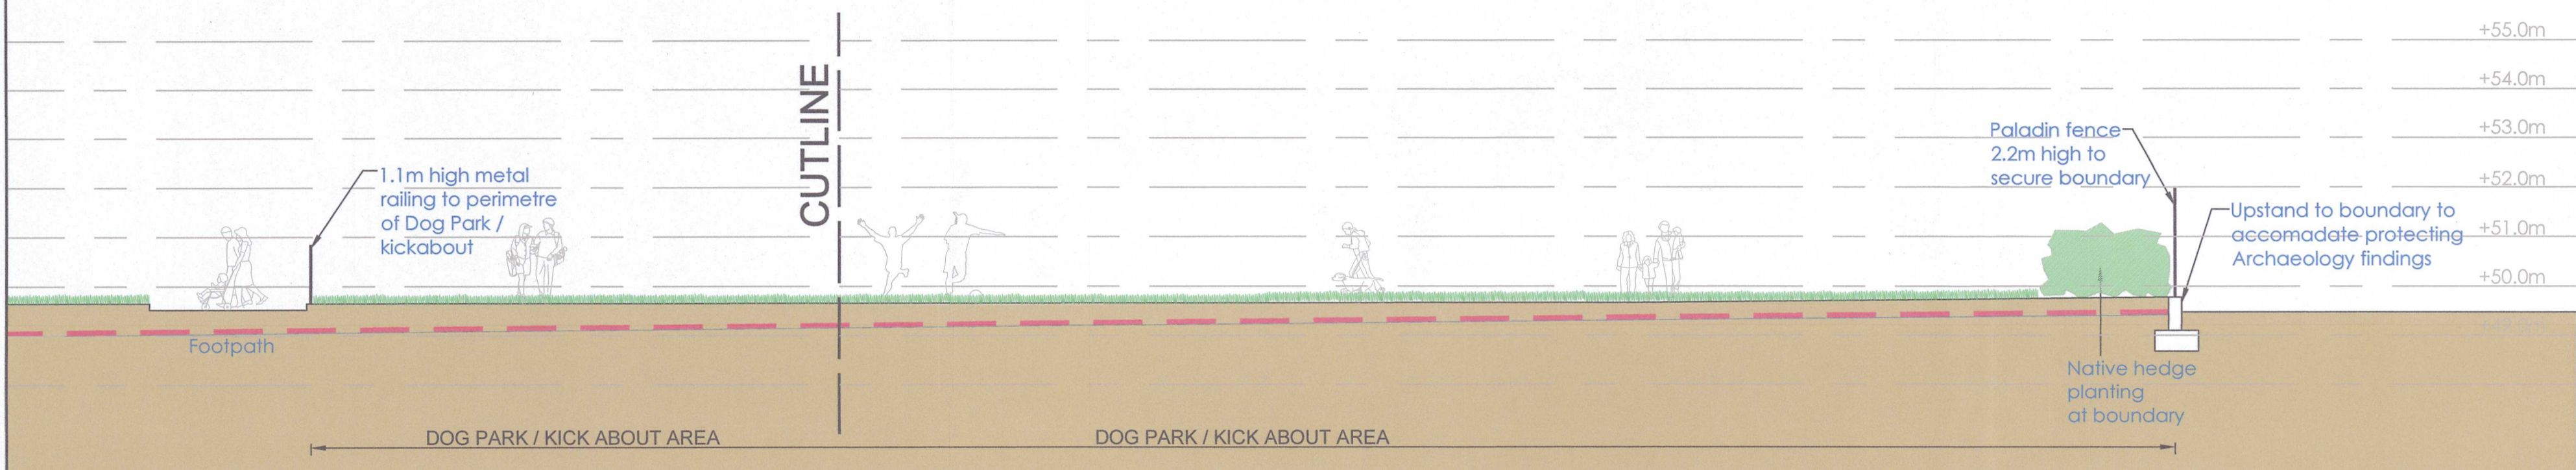

**E-E .....CONTINUED Section Public Open Space No. 4**  
1:100

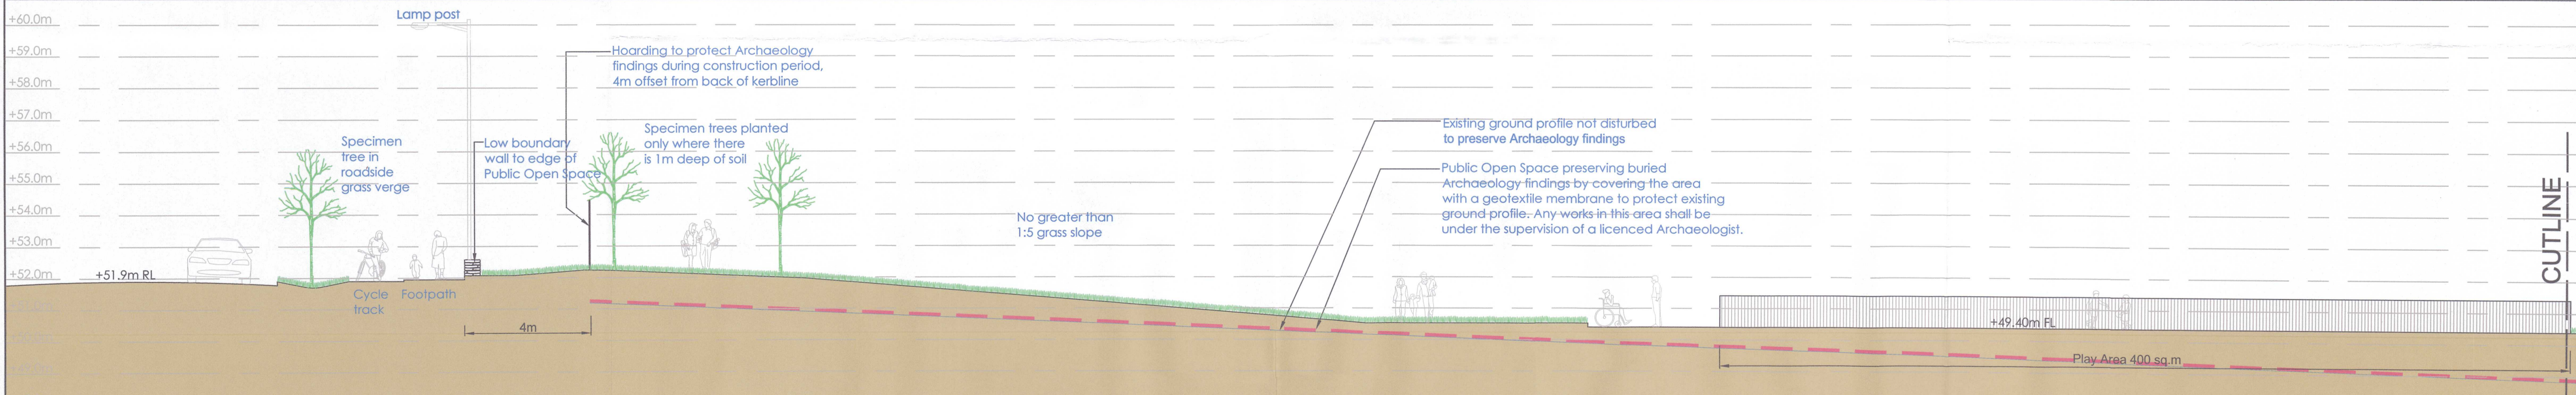


**F-F Section Public Open Space No. 4**  
1:100

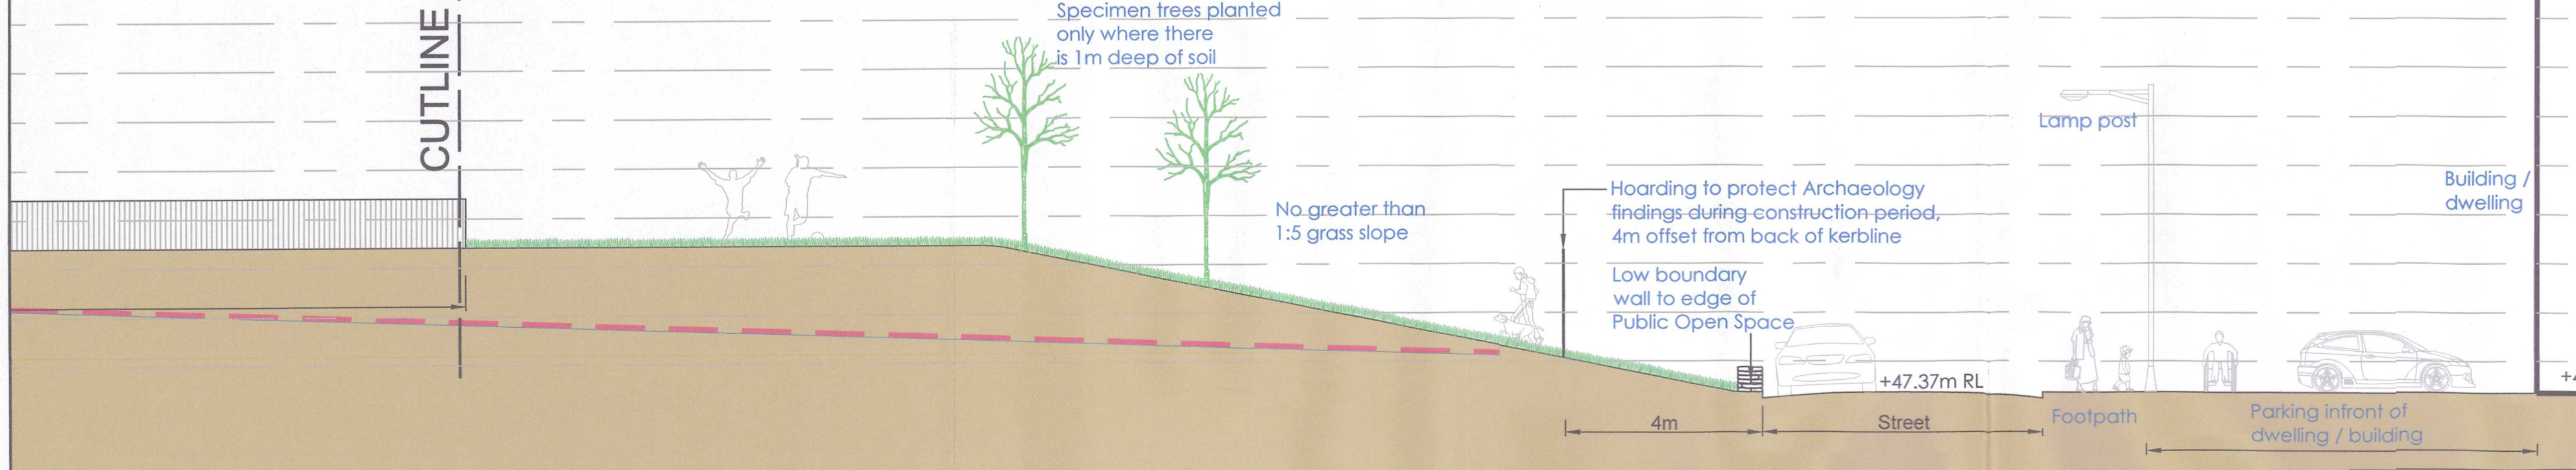

**F-F .....CONTINUED Section Public Open Space No. 4**  
1:100

**NOTE:**  
No additional soil from this proposed development is used on the public open space areas without agreement with the Parks and Green Infrastructure Division.

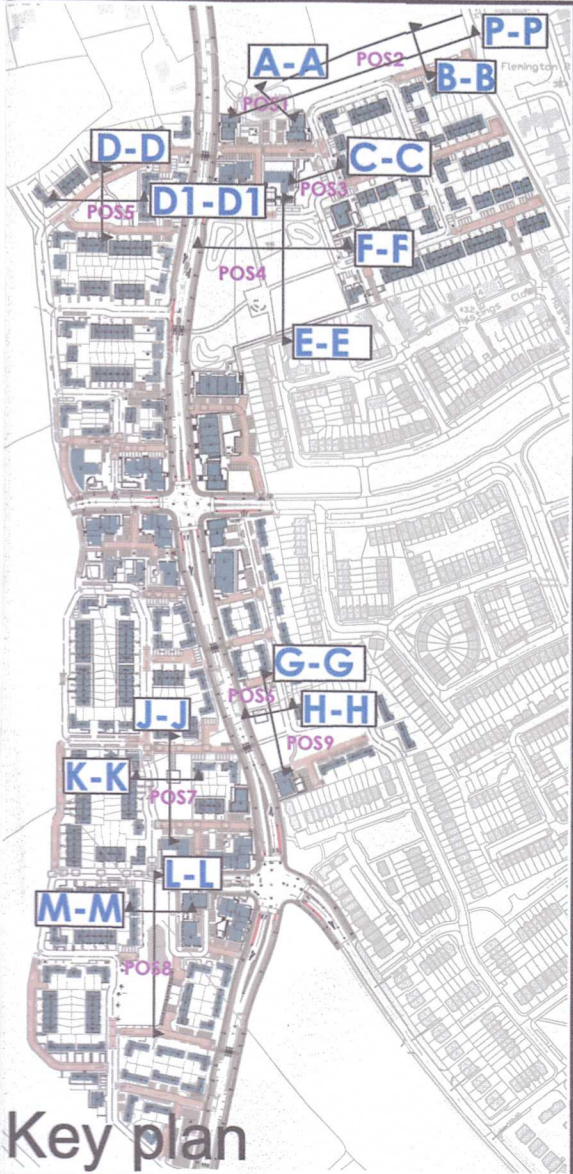


**AN BORD PLEANÁLA**  
20 MAR 2024  
LTR DATED FROM App.  
LDG-  
ABP- 319343-24

**REVISIONS**

A	Date: 12 March 24	Revision note: Boundary low wall to POS no. 4 and fence to Dog park / Kick about area.
---	-------------------	--

**NOT FOR CONSTRUCTION**  
All dimensions and quantities shall be checked on site by the Contractor prior to ordering materials and commencing works. Any & all errors or discrepancies shall be brought to the attention of the Contract Administrator immediately.

Project: North West Balbriggan Residential Development, Balbriggan, Co. Dublin	 garden & landscape design 35 The Avenue, Highfield Park, Balbriggan, Co. Cork Email: isdesigncoo@gmail.com Tel: 087-6292437	
Client: Dean Swift Property Holdings		
Dwg title: Sections of Public Open Space Sheet 2 of 5	Scale: 1:100 @ A1	Drawn: Noranne Scott
Chkd: Ingrid Swan	Date: 12 March 2024	Dwg. No: MAL-019-20-P20 Rev. No.: A