




G-G Section Public Open Space No. 6 & 9
1:100

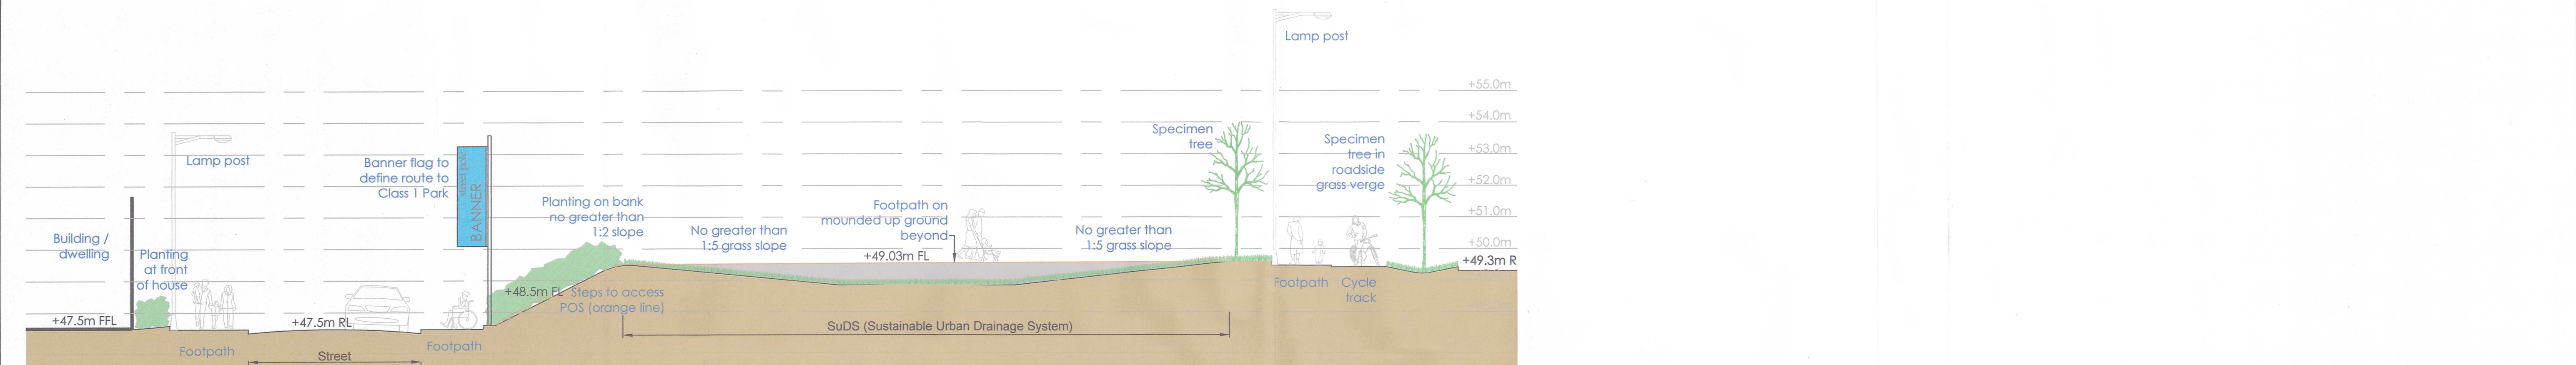

H-H Section Public Open Space No. 6
1:100

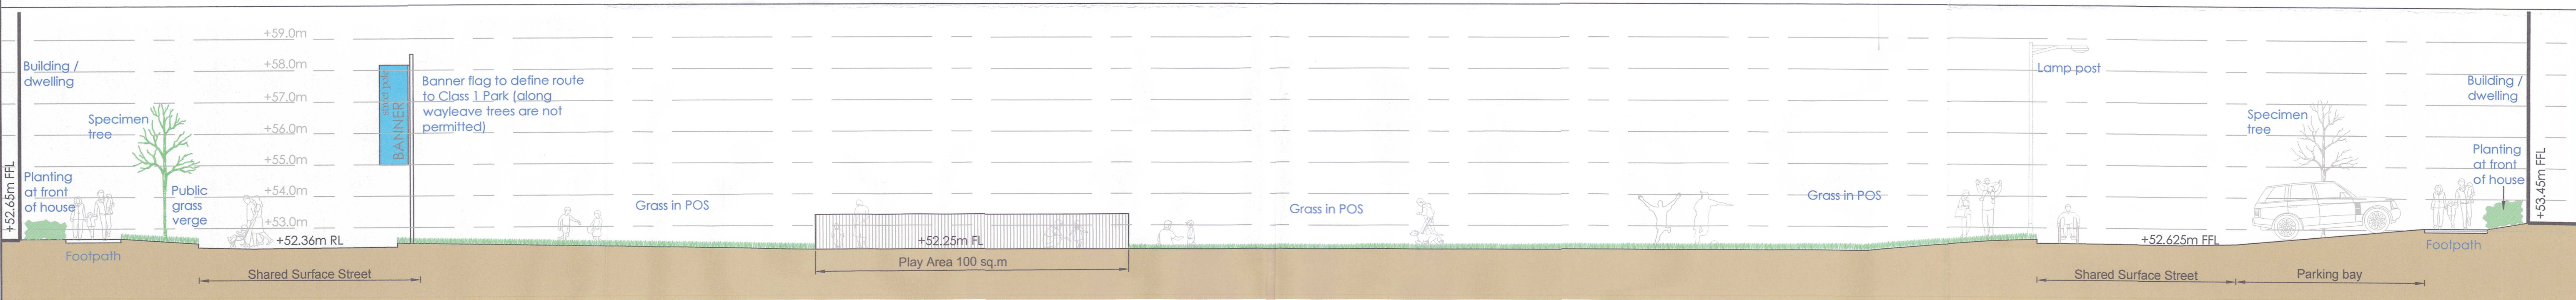


J-J Section Public Open Space No. 7
1:100

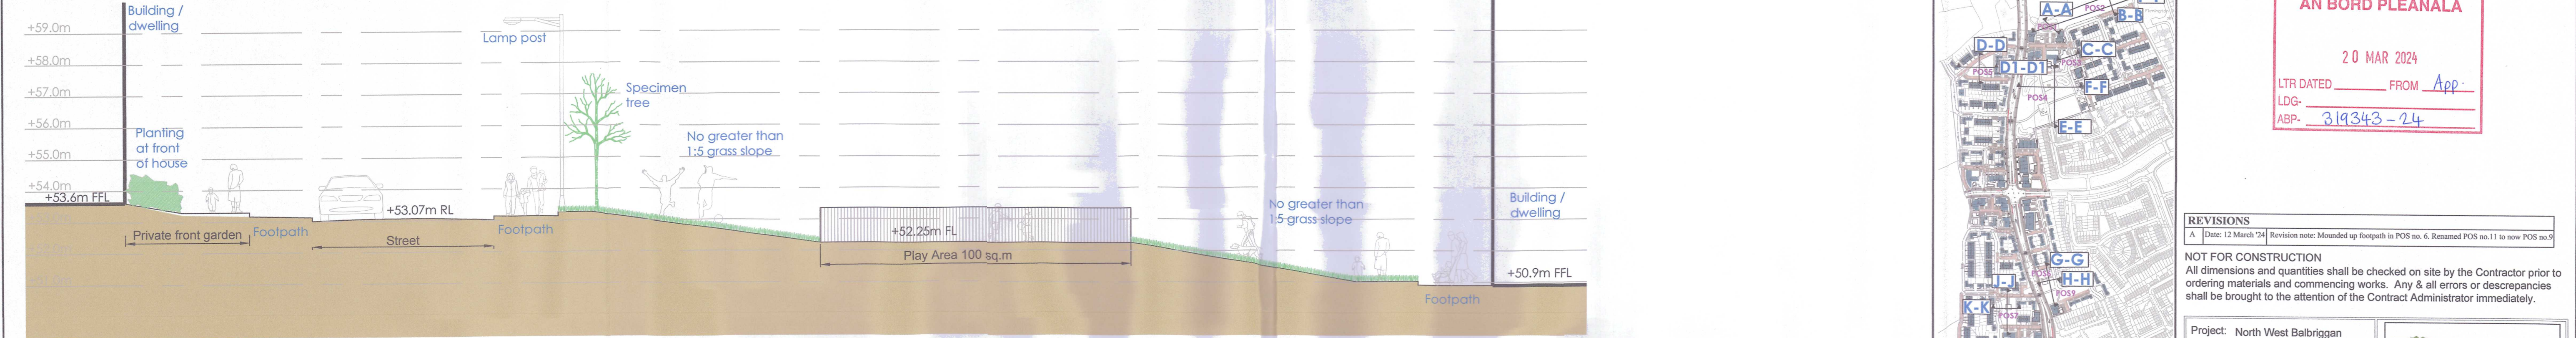

K-K Section Public Open Space No. 7
1:100

NOTE:
No additional soil from this proposed development is used on the public open space areas without agreement with the Parks and Green Infrastructure Division.

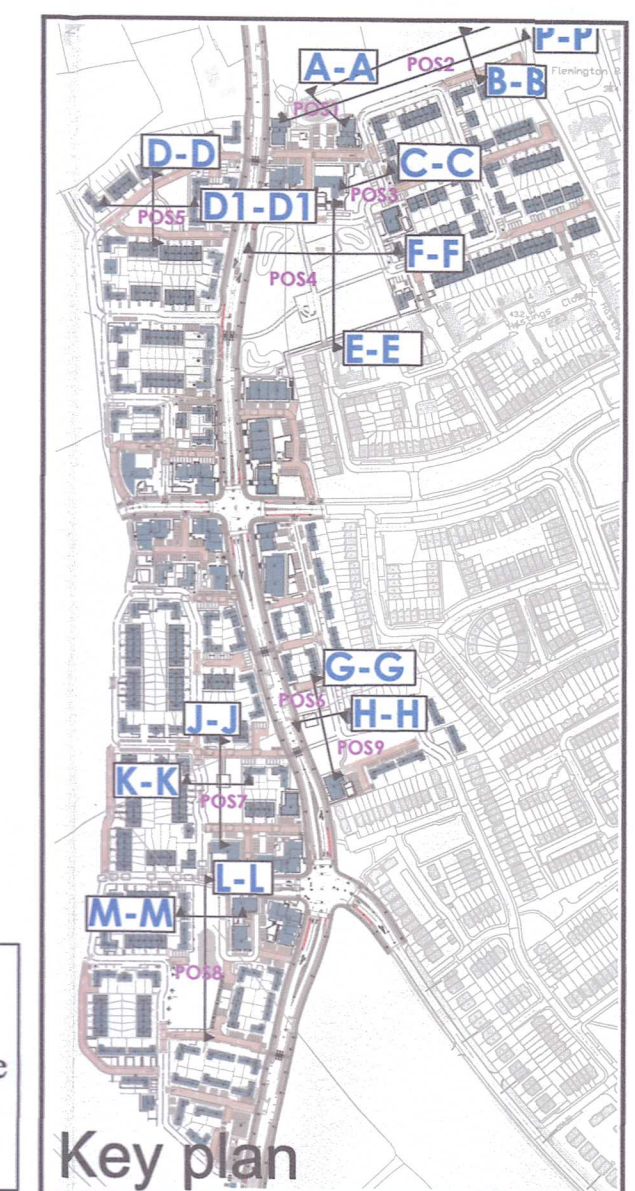

AN BORD PLEANÁLA
20 MAR 2024
LTR DATED FROM App.
LDG-
ABP- 319343-24

REVISIONS
A [Date: 12 March '24] Revision note: Mounded up footpath in POS no. 6. Renamed POS no.11 to now POS no.9
NOT FOR CONSTRUCTION
All dimensions and quantities shall be checked on site by the Contractor prior to ordering materials and commencing works. Any & all errors or discrepancies shall be brought to the attention of the Contract Administrator immediately.

Project: North West Balbriggan Residential Development, Balbriggan, Co. Dublin	
Client: Dean Swift Property Holdings	
Dwg title: Sections of Public Open Space Sheet 3 of 5	35 The Avenue, Highfield Park, Ballycoig, Co. Cork Email: isdesignnork@gmail.com Tel: 087-6292437
Scale: 1:100 @ A1	Drawn: Noranne Scott
Chkd: Ingrid Swan	Dwg. No: MAL-019-20-P21
Date: 12 March 2024	Rev. No.: Rev A