



L-L Section Public Open Space No. 8
1:100

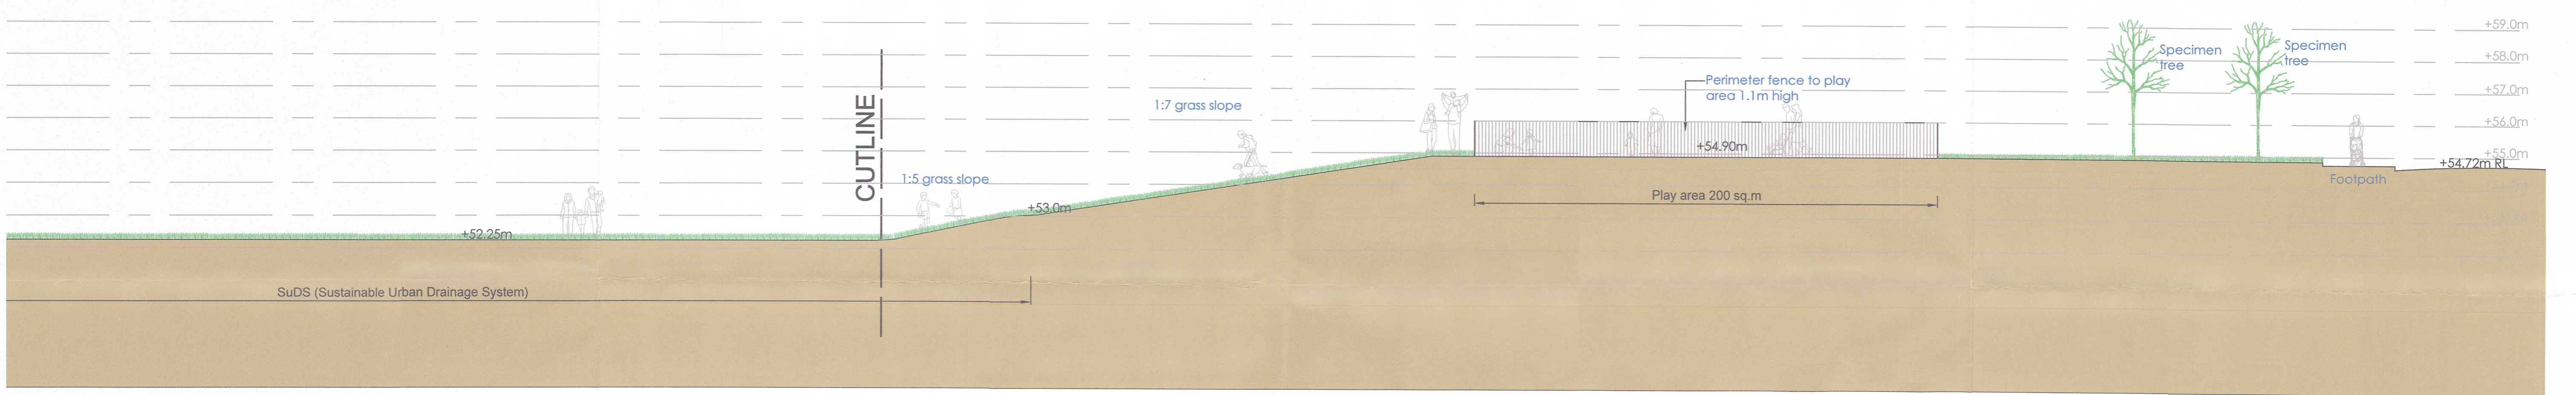


L-LCONTINUED Section Public Open Space No. 8
1:100

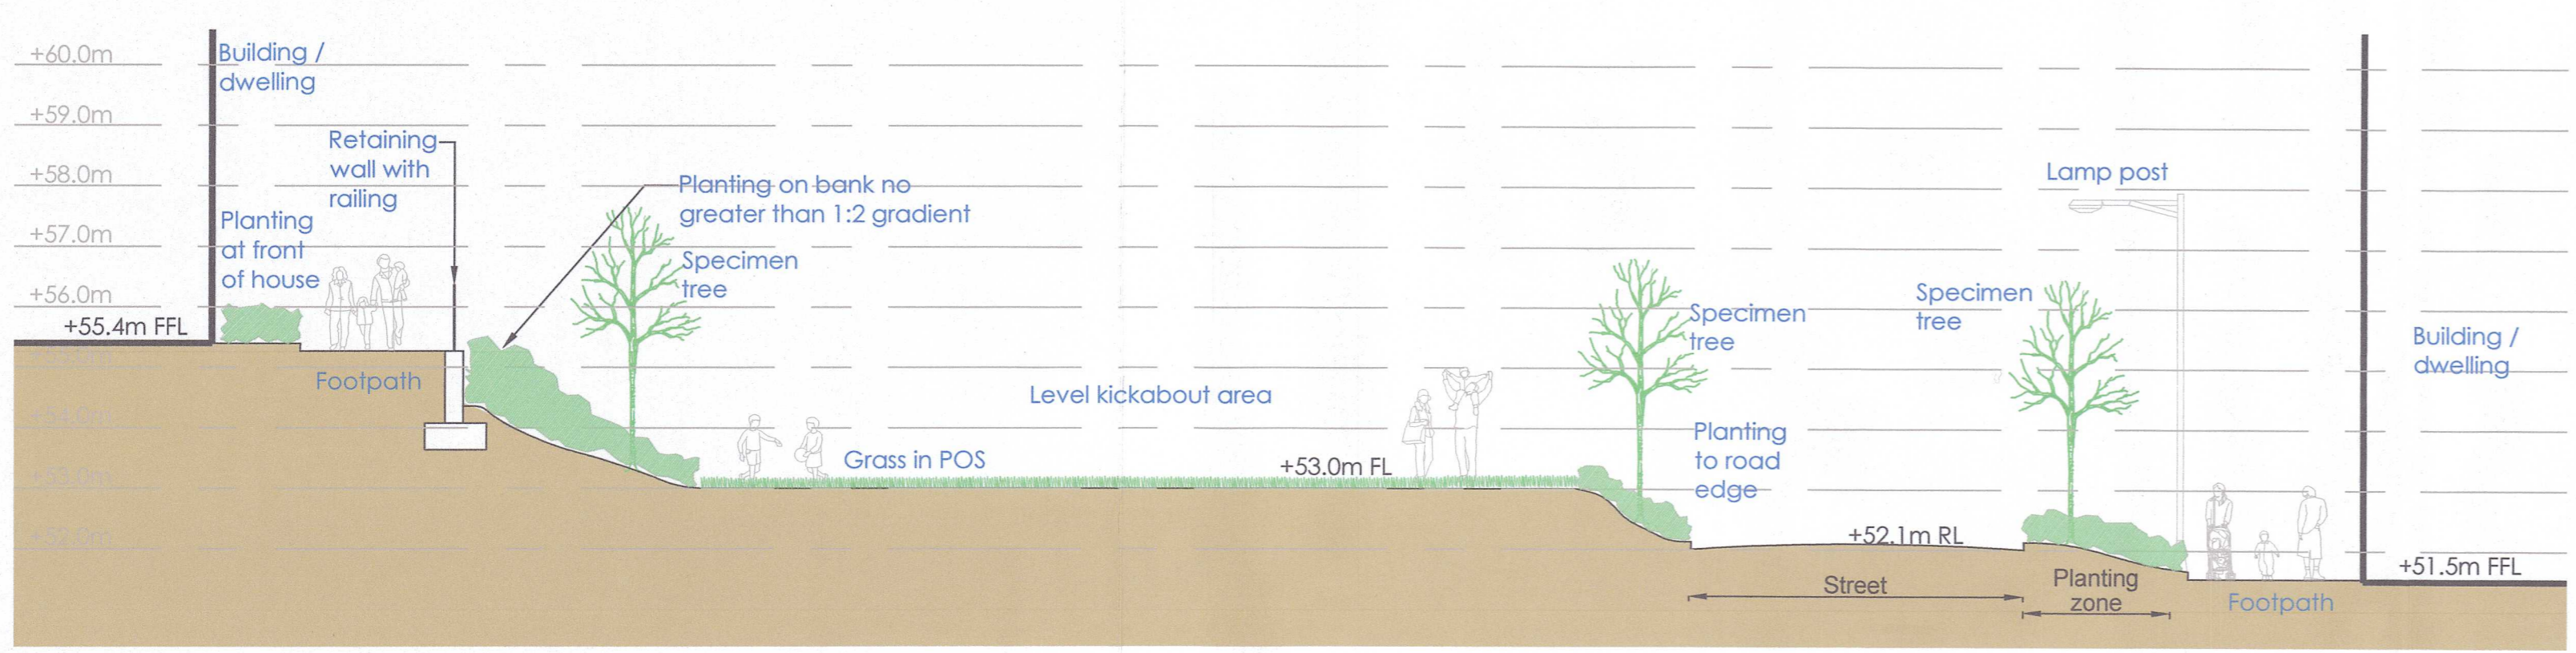

M-M Section Public Open Space No. 8
1:100


NOTE:
No additional soil from this proposed development is used on the public open space areas without agreement with the Parks and Green Infrastructure Division.

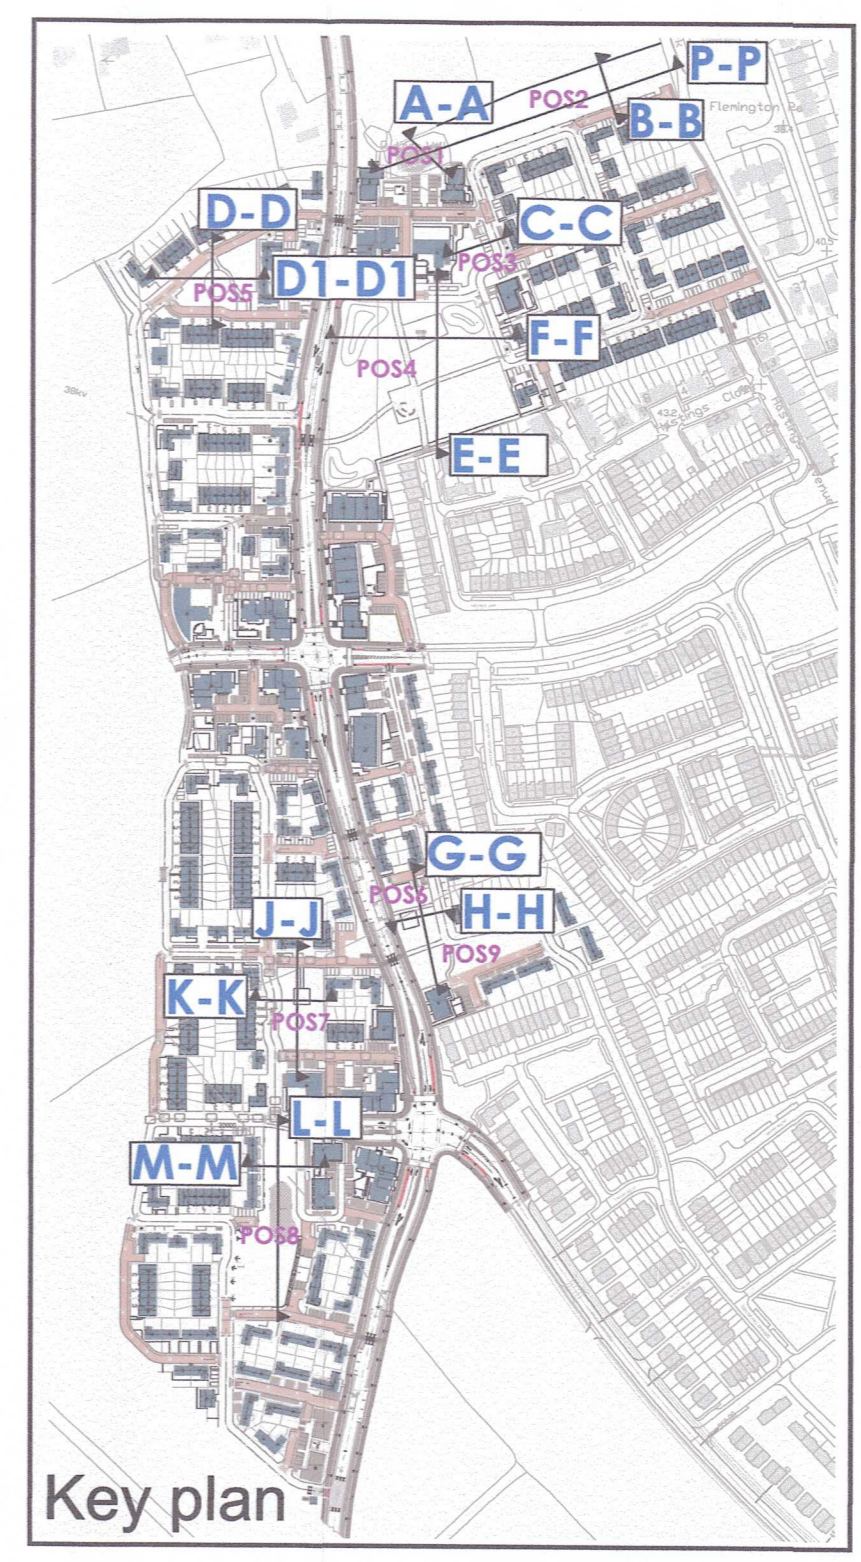

AN BORD PLEANÁLA
20 MAR 2024
LTR DATED _____ FROM App
LDG- _____
ABP- 319343-24

| REVISIONS | |
|-----------|--|
| A | [Date: 12 March '24] Revision note: POS no. 8, 9 & 10 merged to POS no.8. Levels amended to POS. |

NOT FOR CONSTRUCTION
All dimensions and quantities shall be checked on site by the Contractor prior to ordering materials and commencing works. Any & all errors or discrepancies shall be brought to the attention of the Contract Administrator immediately.

| | |
|--|--|
| Project: North West Balbriggan Residential Development, Balbriggan, Co. Dublin |  garden & landscape design |
| Client: Dean Swift Property Holdings | |
| Dwg title: Sections of Public Open Space | 35 The Avenue, Highfield Park, Ballinacorney, Co. Cork. Email: isdesigncork@gmail.com Tel: 027-4292437 |
| Scale: 1:100 @ A1 | Drawn: Noranne Scott |
| Chkd: Ingrid Swan | Dwg. No: MAL-019-20-P22 |
| Date: 12 March 2024 | Rev. No.: A |