


Figure 10.1

Legend

- Planning Application Boundary (PAB)
- Proposed Cable Route
- HDD Compound
- Temporary Construction Compound
- Substation Footprint
- Special Area of Conservation (SAC)
- Special Protection Areas (SPA)
- Proposed Natural Heritage Areas (pNHA)

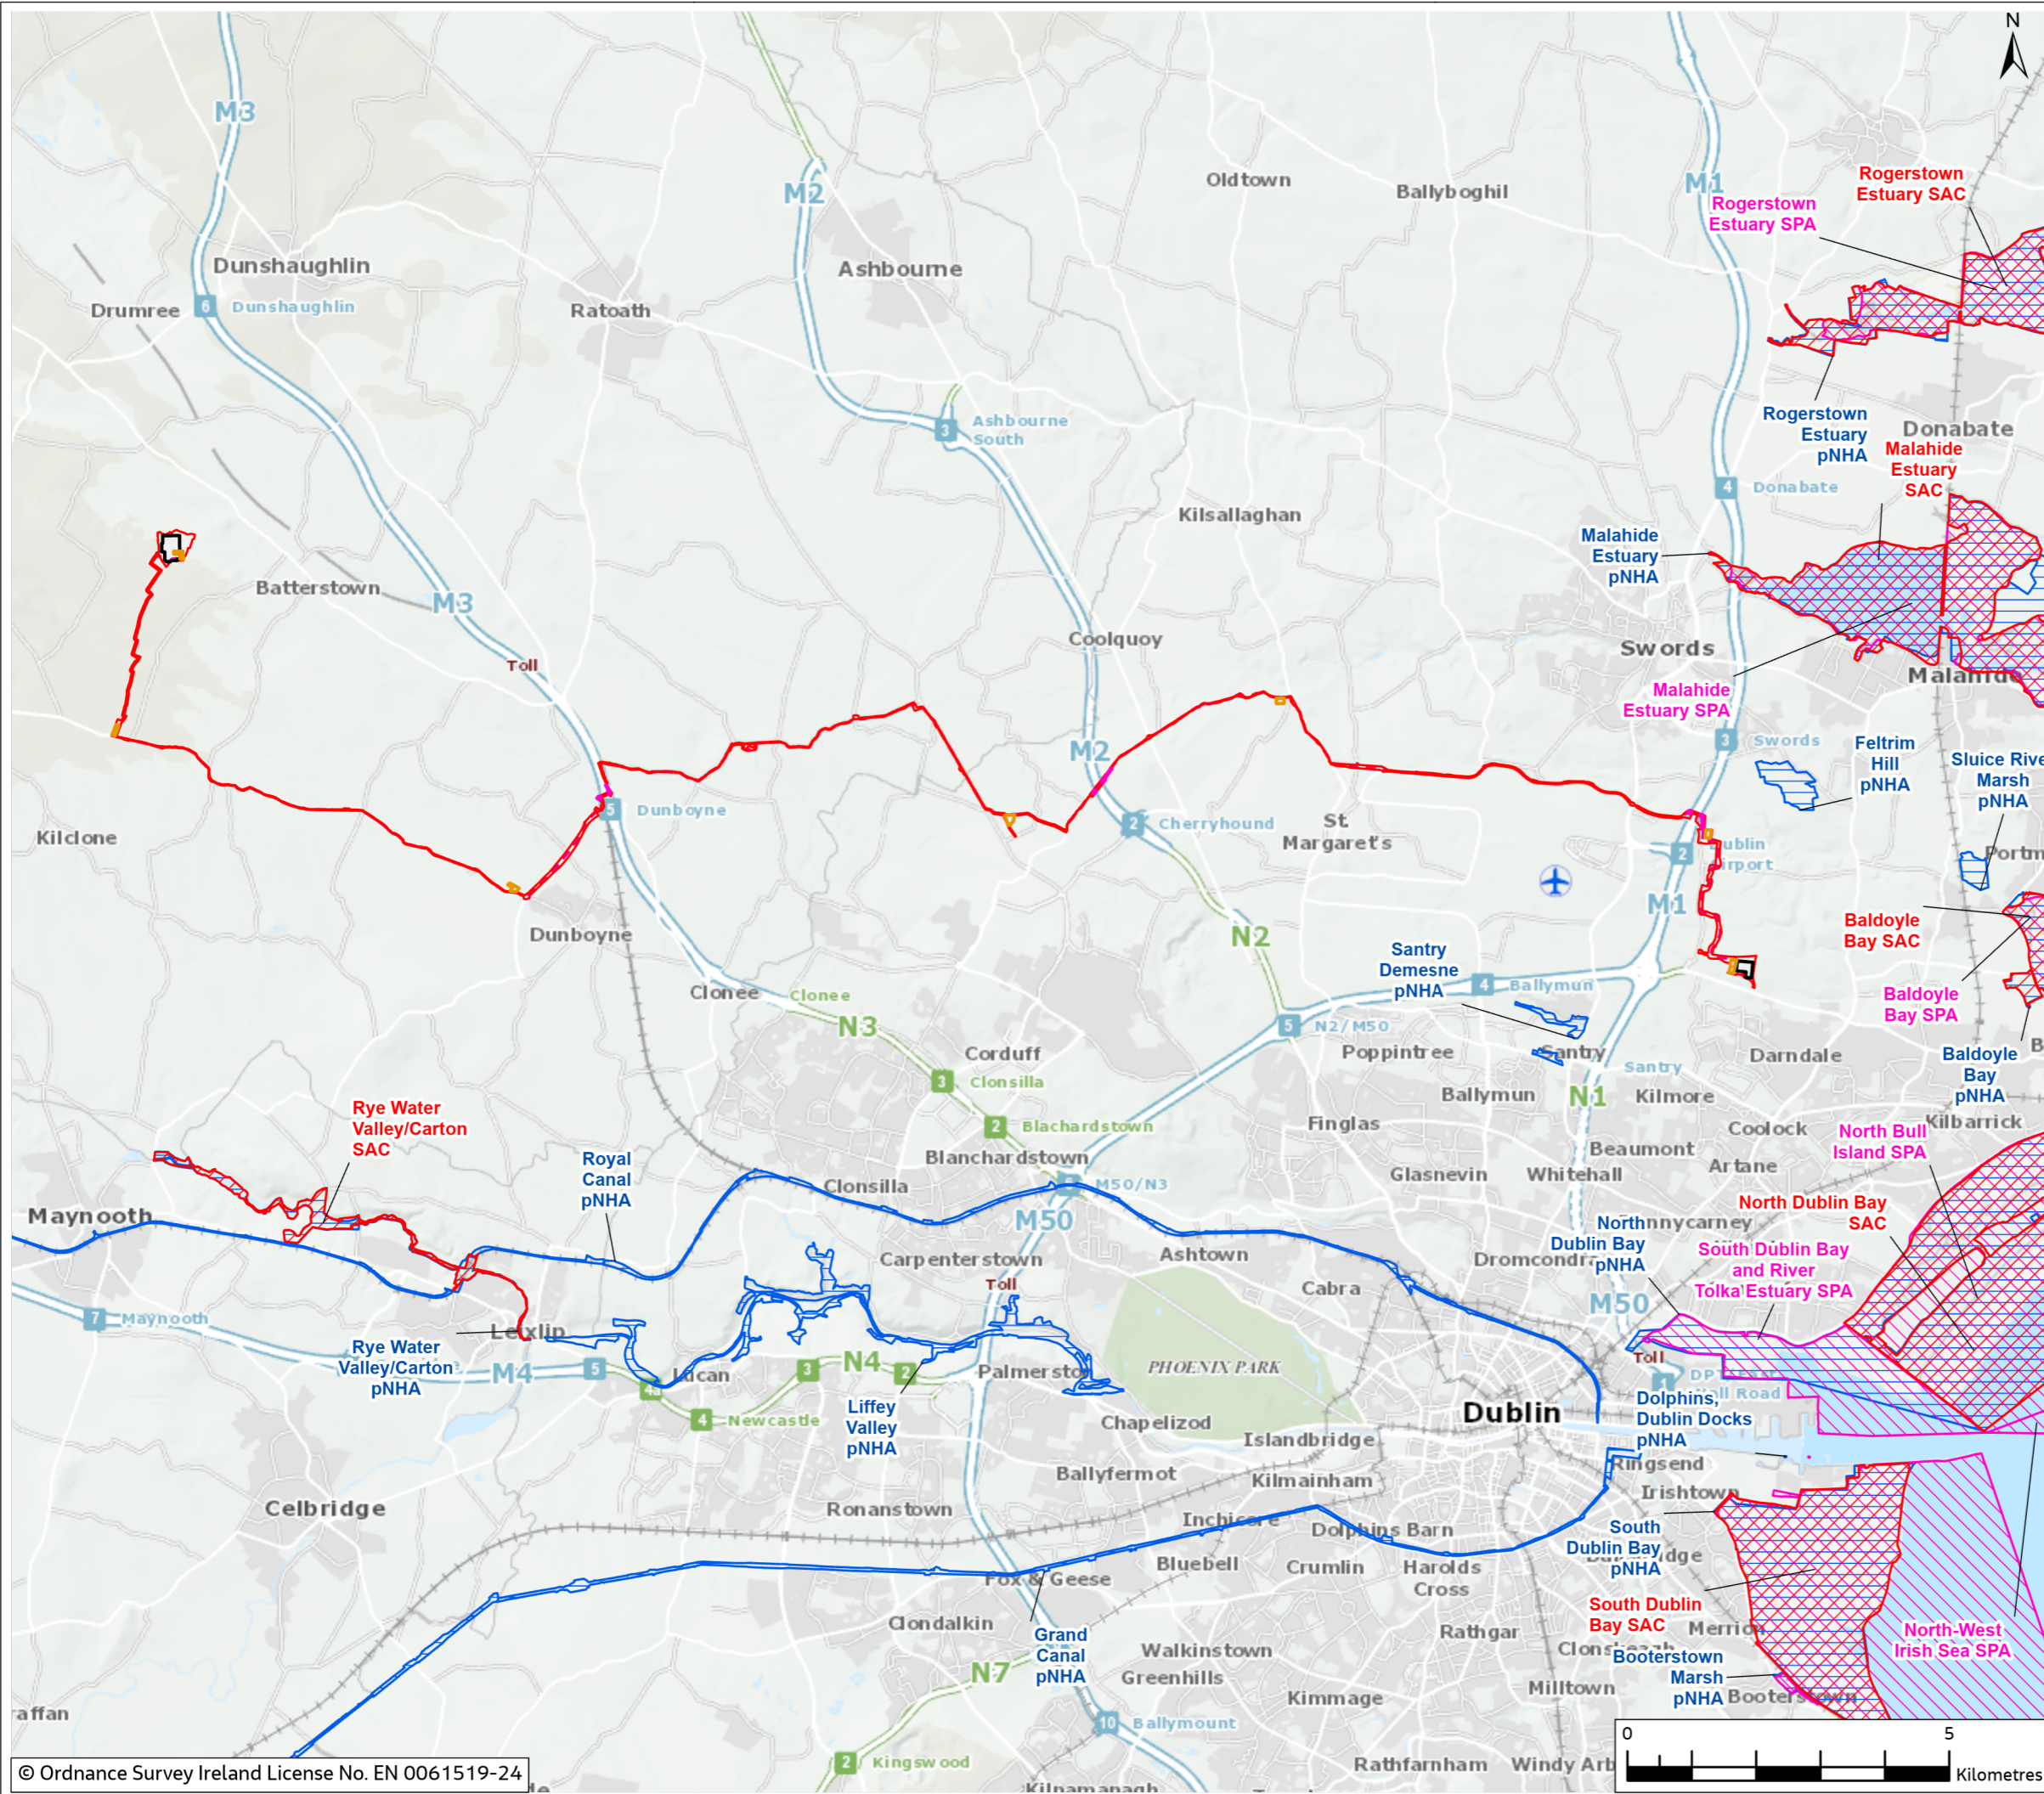

0	Mar 2024	Final	BP	PB	PB	GS
Rev.	Date	Purpose of revision	Drawn	Check'd	Rev'd	Appr'd

Jacobs



Client

Project
East Meath - North Dublin Grid Upgrade

Drawing Title
Figure 10.1 - Designated Sites in the Vicinity of the Proposed Development

Drawing Status
FINAL

Scale @ A3
1:100,000 DO NOT SCALE

OSI Sheet No.
Jacobs No. B321084AJ

Drawing No.
321084AJ-JAC-ZZ-XX-DR-G-0026

© Copyright 2024 Jacobs U.K. Limited. The concepts and information contained in this document are the property of Jacobs. Use or copying of this document in whole or in part without the written permission of Jacobs constitutes an infringement of copyright. Limitation: This drawing has been prepared on behalf of, and for the exclusive use of Jacobs' Client, and is subject to, and issued in accordance with, the provisions of the contract between Jacobs and the Client. Jacobs accepts no liability or responsibility whatsoever for, or in respect of, any use of, or reliance upon, this drawing by any third party.

