
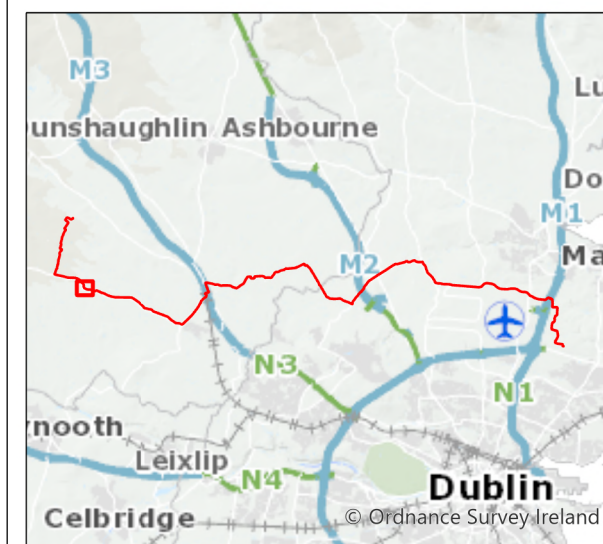


Figure 10.9

Legend

- Planning Application Boundary (PAB)
- Proposed Cable Route
- Study Area (200m Buffer)
- ✕ Invasive Species

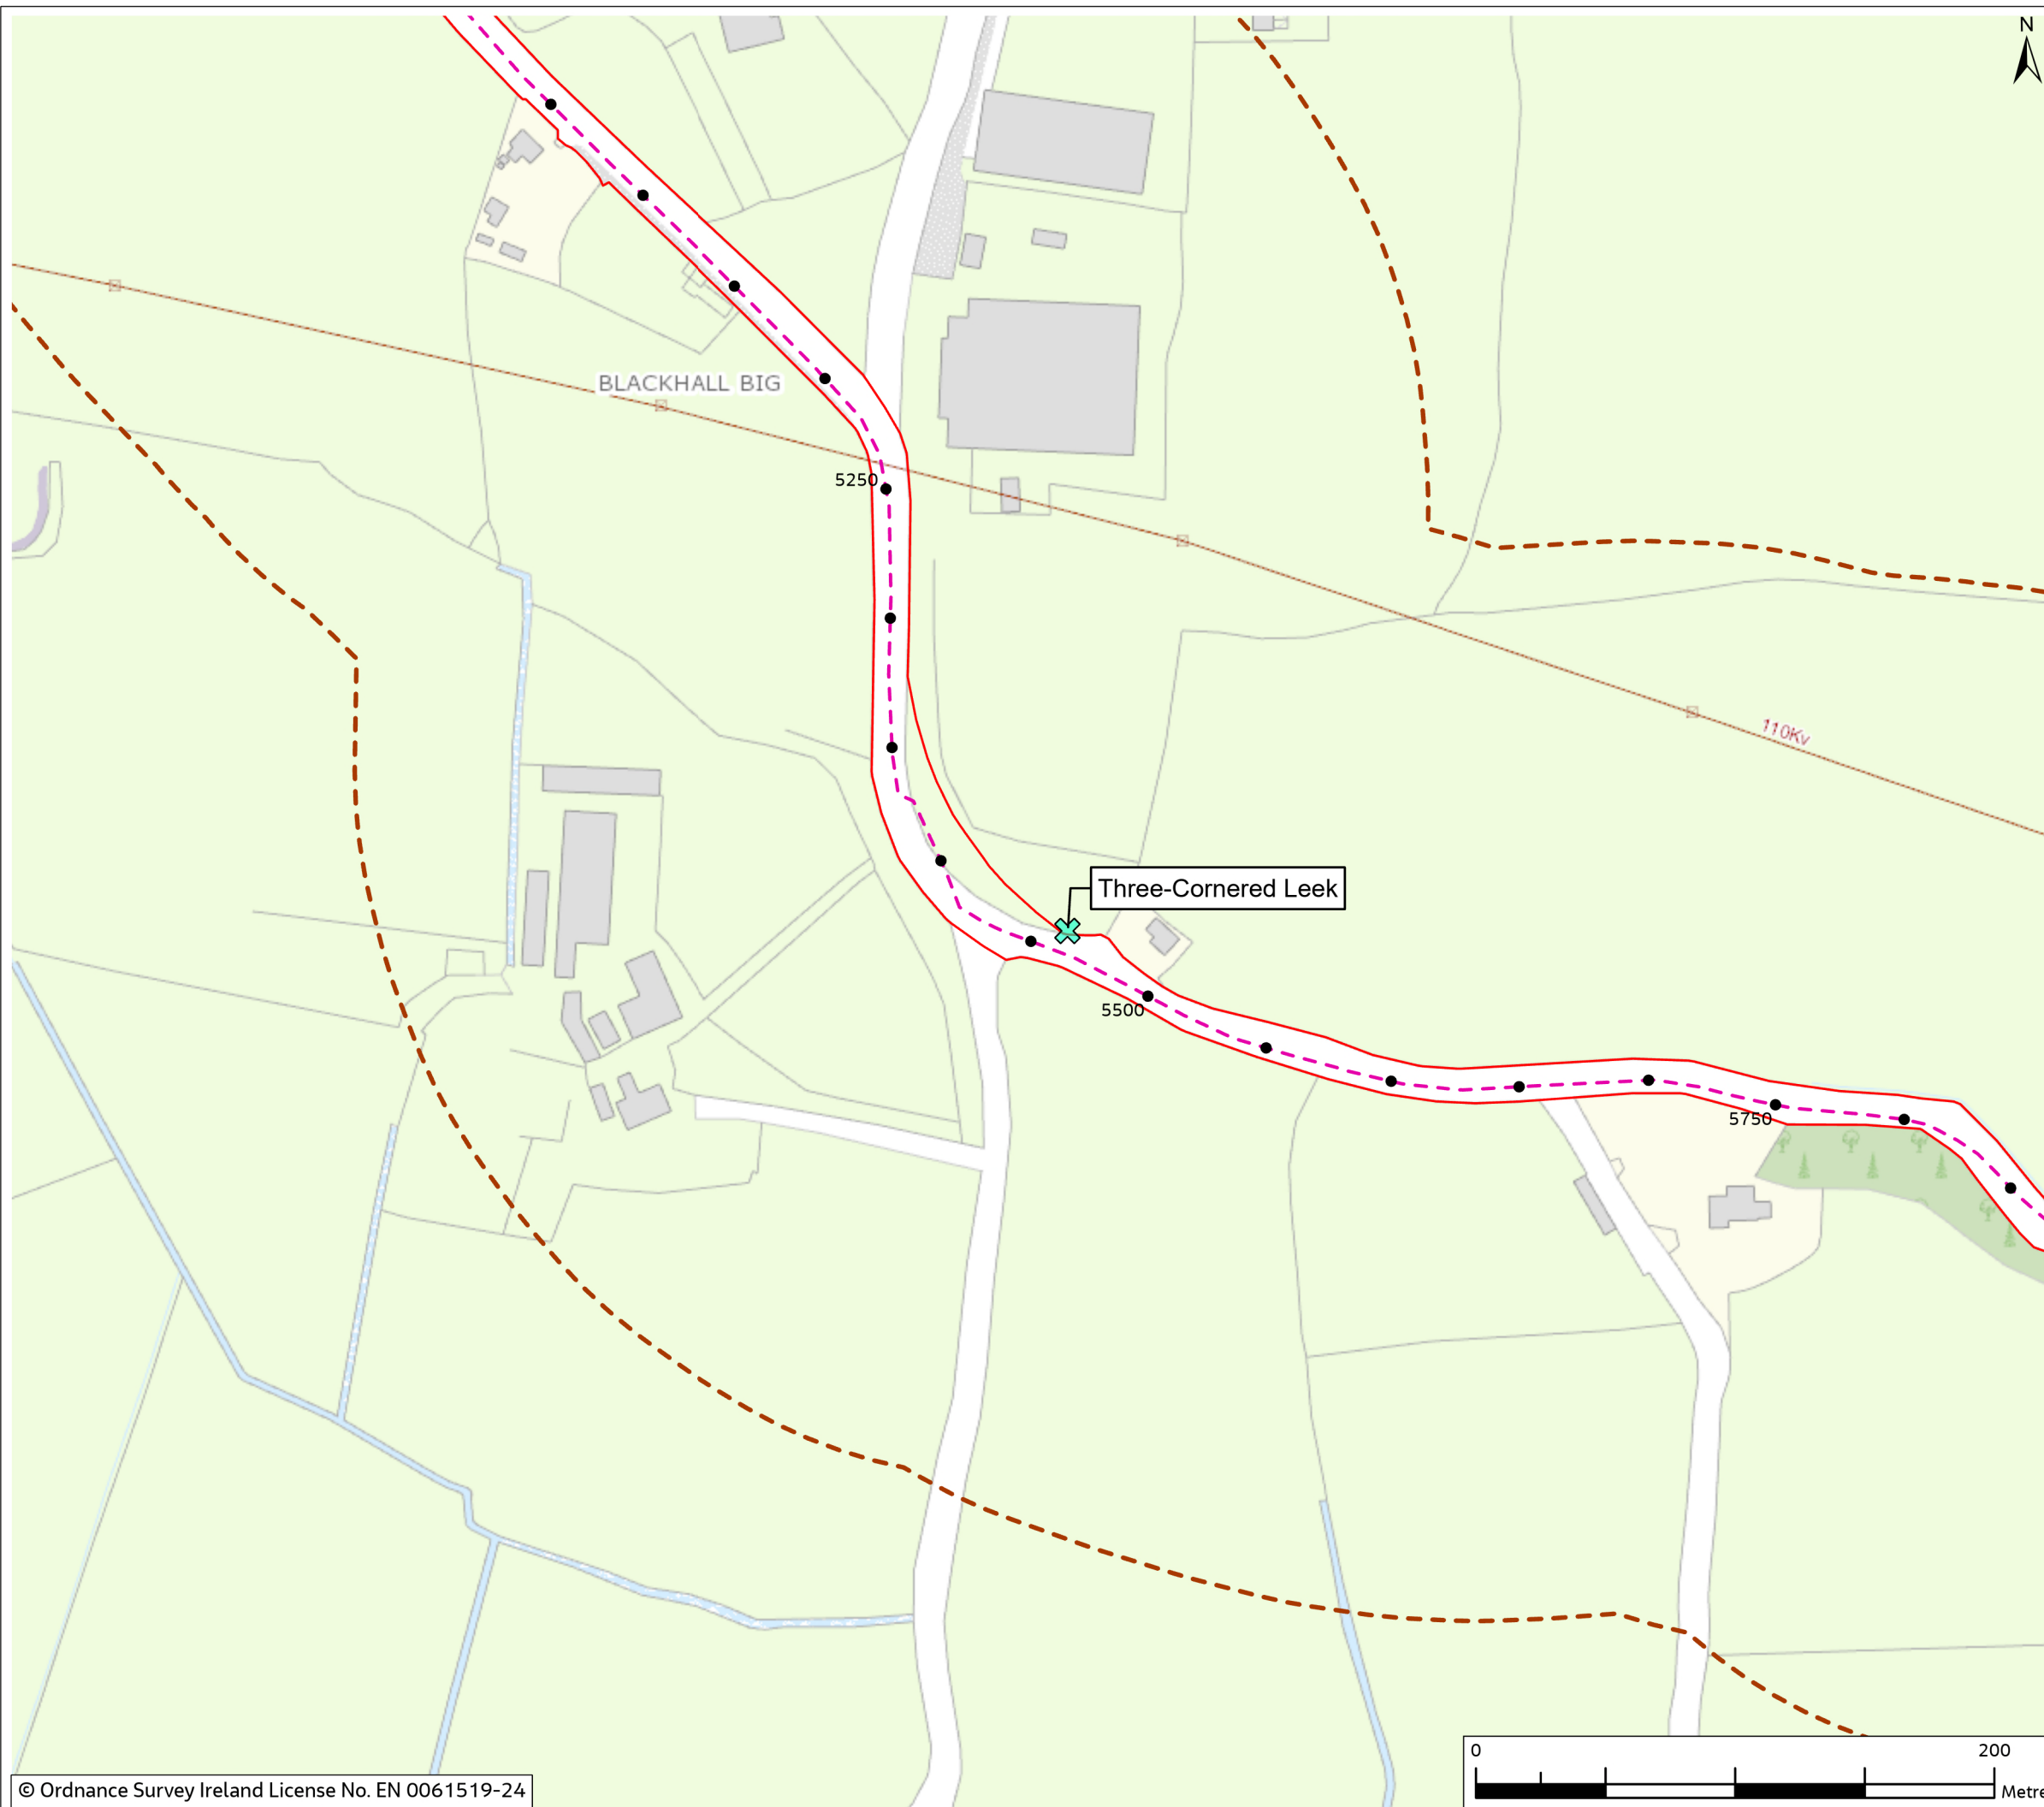

0	Mar 2024	Final	MP	PB	PB	GS
Rev.	Date	Purpose of revision	Drawn	Check'd	Rev'd	Appr'd

**Jacobs**



Project

East Meath - North Dublin Grid Upgrade

Drawing Title

Figure 10.9 - Invasive Species  
(Sheet 1 of 9)

Drawing Status

FINAL

Scale @ A3

1:2,500 DO NOT SCALE

OSI Sheet No.

Jacobs No.

3321084AJ

Drawing No.

321084AJ-JAC-ZZ-XX-DR-G-0801

© Copyright 2024 Jacobs U.K. Limited. The concepts and information contained in this document are the property of Jacobs. Use or copying of this document in whole or in part without the written permission of Jacobs constitutes an infringement of copyright. Limitation: This drawing has been prepared on behalf of, and for the exclusive use of Jacobs' Client, and is subject to, and issued in accordance with, the provisions of the contract between Jacobs and the Client. Jacobs accepts no liability or responsibility whatsoever for, or in respect of, any use of, or reliance upon, this drawing by any third party.


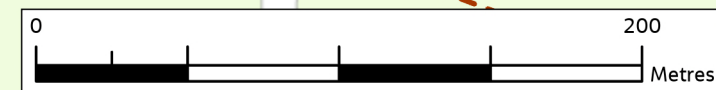




Figure 10.9

Legend

- Planning Application Boundary (PAB)
- Proposed Cable Route
- Study Area (200m Buffer)
- ✕ Invasive Species

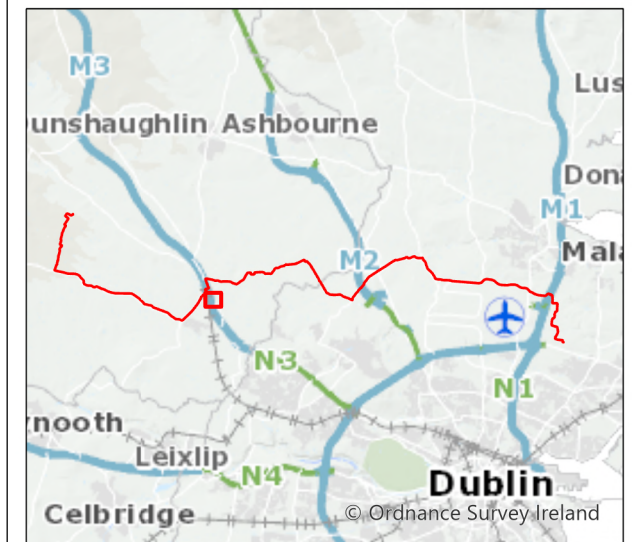

0	Mar 2024	Final	MP	PB	PB	GS
Rev.	Date	Purpose of revision	Drawn	Check'd	Rev'd	Appr'd

**Jacobs**

Client  


Project  
 East Meath - North Dublin Grid Upgrade

Drawing Title  
 Figure 10.9 - Invasive Species  
 (Sheet 2 of 9)

Drawing Status  
 FINAL

Scale @ A3  
 1:2,500 DO NOT SCALE

OSI Sheet No.

Jacobs No. 3321084AJ

Drawing No. 321084AJ-JAC-ZZ-XX-DR-G-0798

© Copyright 2024 Jacobs U.K. Limited. The concepts and information contained in this document are the property of Jacobs. Use or copying of this document in whole or in part without the written permission of Jacobs constitutes an infringement of copyright. Limitation: This drawing has been prepared on behalf of, and for the exclusive use of Jacobs' Client, and is subject to, and issued in accordance with, the provisions of the contract between Jacobs and the Client. Jacobs accepts no liability or responsibility whatsoever for, or in respect of, any use of, or reliance upon, this drawing by any third party.



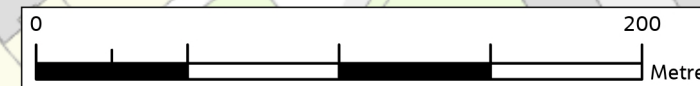




Figure 10.9

Legend

- Planning Application Boundary (PAB)
- Proposed Cable Route
- Study Area (200m Buffer)
- ✕ Invasive Species

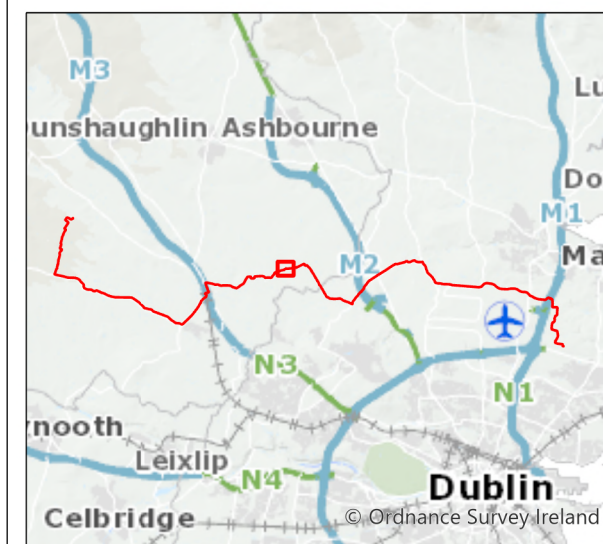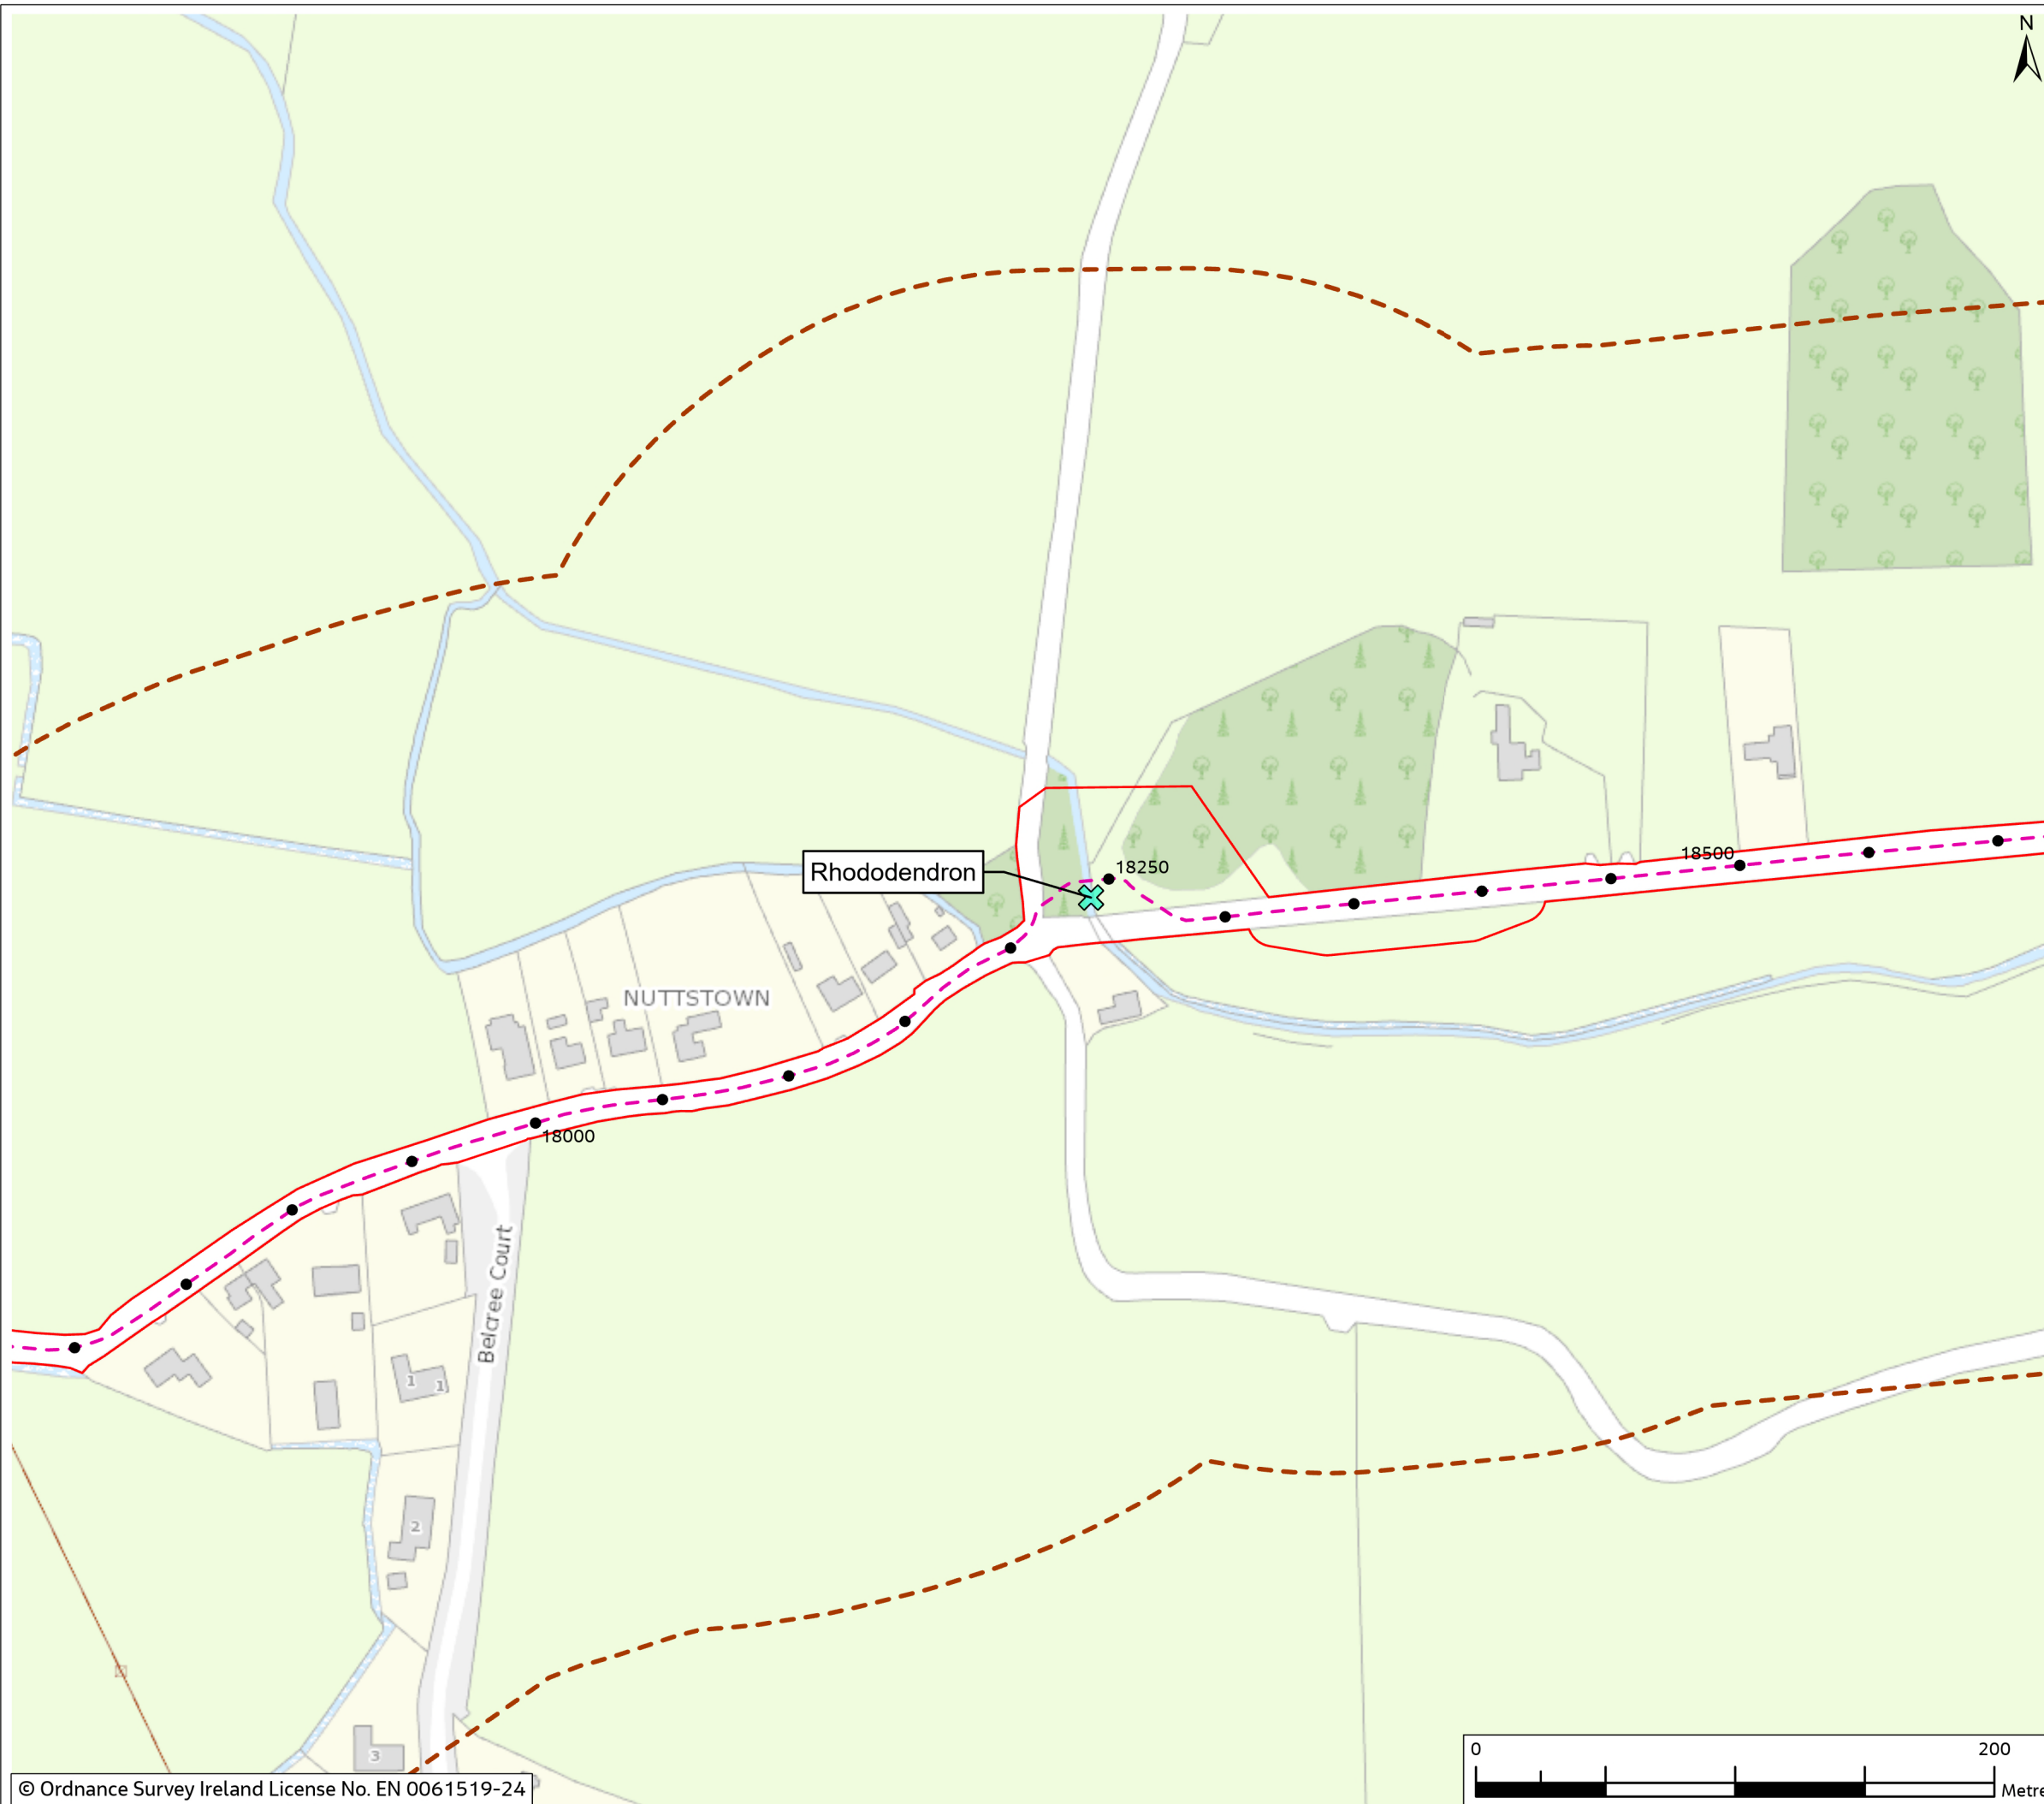

0	Mar 2024	Final	MP	PB	PB	GS
Rev.	Date	Purpose of revision	Drawn	Check'd	Rev'd	Appr'd

**Jacobs**



Project  
East Meath - North Dublin Grid Upgrade

Drawing Title  
Figure 10.9 - Invasive Species  
(Sheet 3 of 9)

Drawing Status  
FINAL

Scale @ A3  
1:2,500 DO NOT SCALE

OSI Sheet No.

Jacobs No. 3321084AJ

Drawing No. 321084AJ-JAC-ZZ-XX-DR-G-0802

© Copyright 2024 Jacobs U.K. Limited. The concepts and information contained in this document are the property of Jacobs. Use or copying of this document in whole or in part without the written permission of Jacobs constitutes an infringement of copyright. Limitation: This drawing has been prepared on behalf of, and for the exclusive use of Jacobs' Client, and is subject to, and issued in accordance with, the provisions of the contract between Jacobs and the Client. Jacobs accepts no liability or responsibility whatsoever for, or in respect of, any use of, or reliance upon, this drawing by any third party.



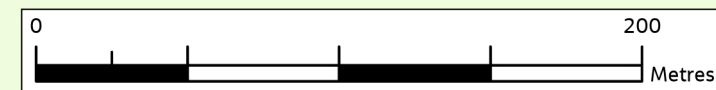


Figure 10.9

**Legend**

- Planning Application Boundary (PAB)
- Proposed Cable Route
- HDD Compound
- Study Area (200m Buffer)
- ✕ Invasive Species

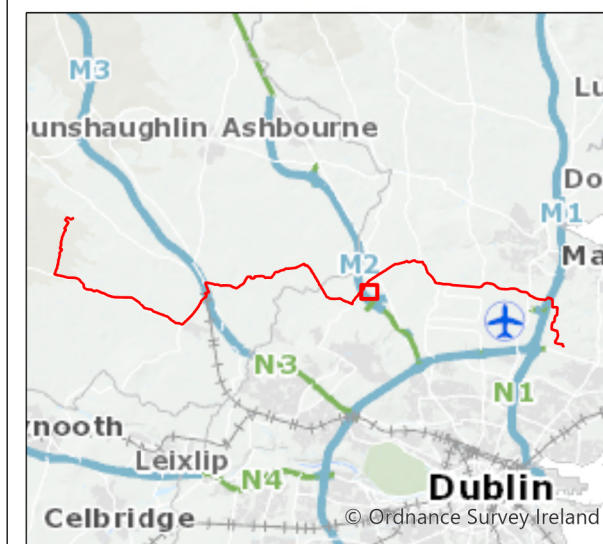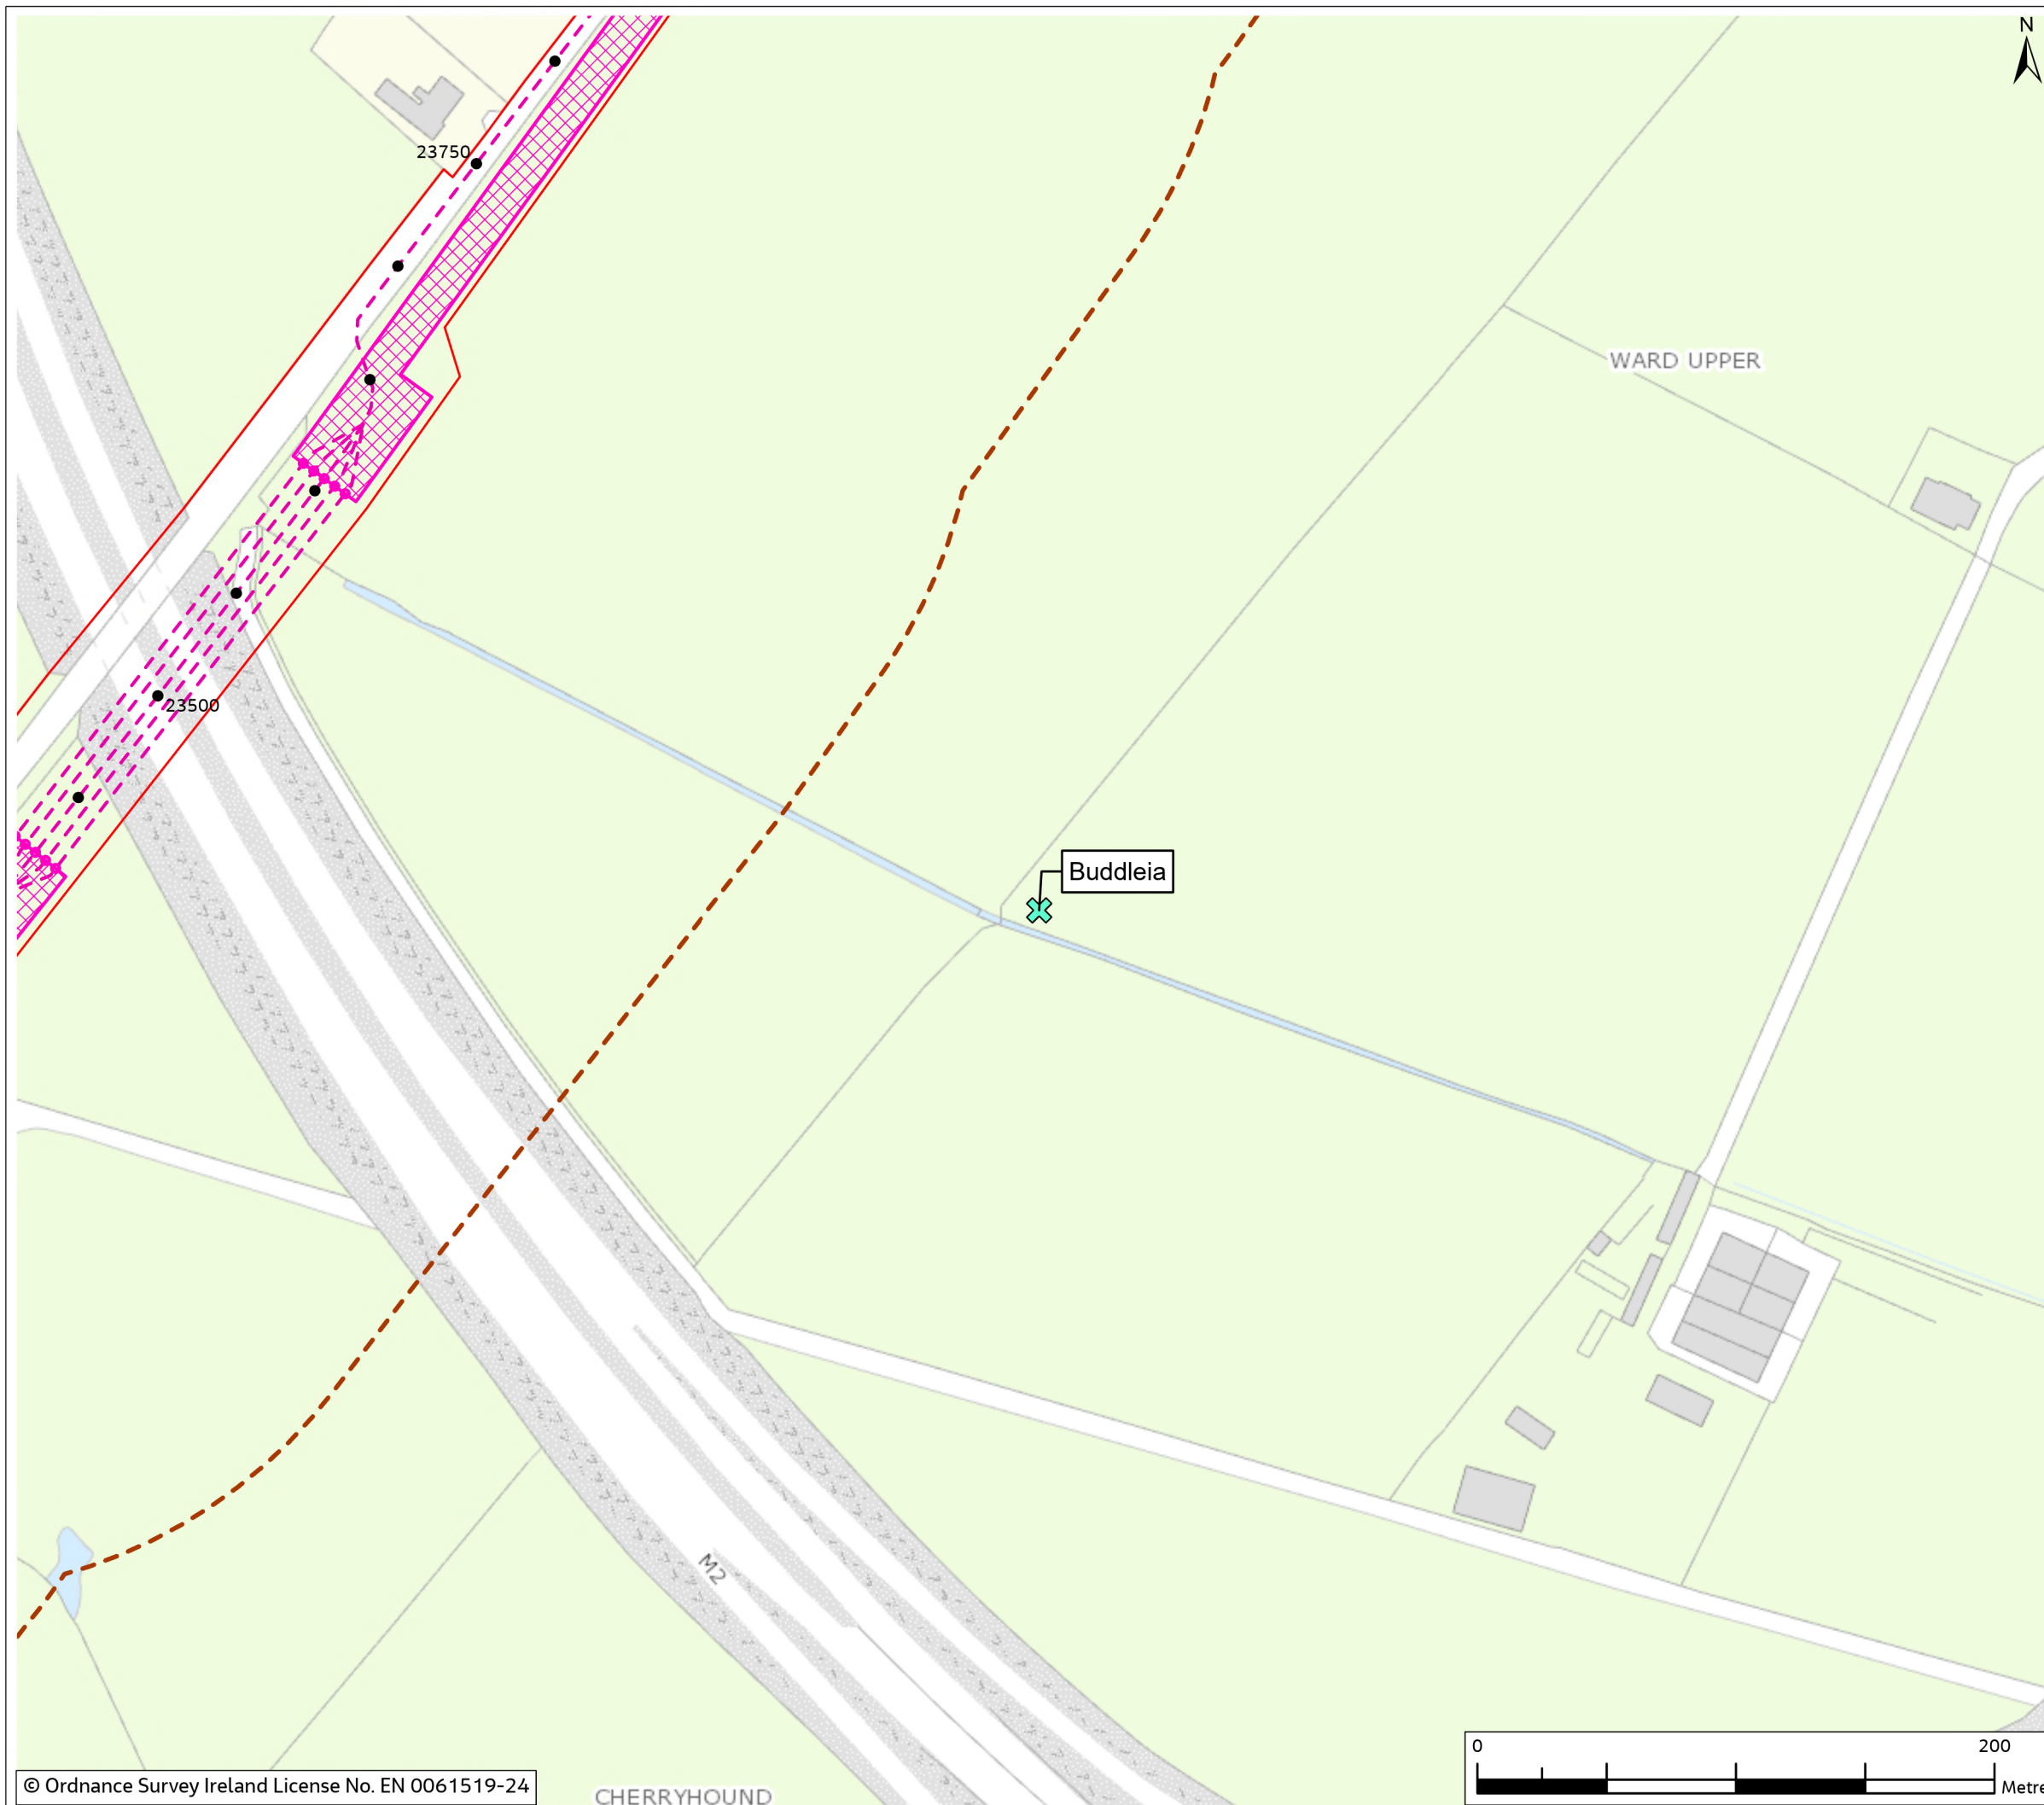

0	Mar 2024	Final	MP	PB	PB	GS
Rev.	Date	Purpose of revision	Drawn	Check'd	Rev'd	Appr'd

**Jacobs**

Client



Project

East Meath - North Dublin Grid Upgrade

Drawing Title

Figure 10.9 - Invasive Species  
(Sheet 4 of 9)

Drawing Status

FINAL

Scale @ A3

1:2,500

DO NOT SCALE

OSI Sheet No.

Jacobs No.

3321084AJ

Drawing No.

321084AJ-JAC-ZZ-XX-DR-G-0799

© Copyright 2024 Jacobs U.K. Limited. The concepts and information contained in this document are the property of Jacobs. Use or copying of this document in whole or in part without the written permission of Jacobs constitutes an infringement of copyright. Limitation: This drawing has been prepared on behalf of, and for the exclusive use of Jacobs' Client, and is subject to, and issued in accordance with, the provisions of the contract between Jacobs and the Client. Jacobs accepts no liability or responsibility whatsoever for, or in respect of, any use of, or reliance upon, this drawing by any third party.



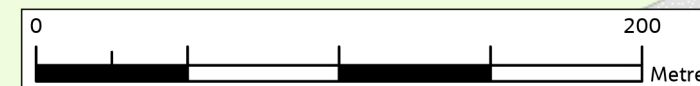




Figure 10.9

**Legend**

- Planning Application Boundary (PAB)
- Proposed Cable Route
- Construction Compound
- Study Area (200m Buffer)
- ✕ Invasive Species

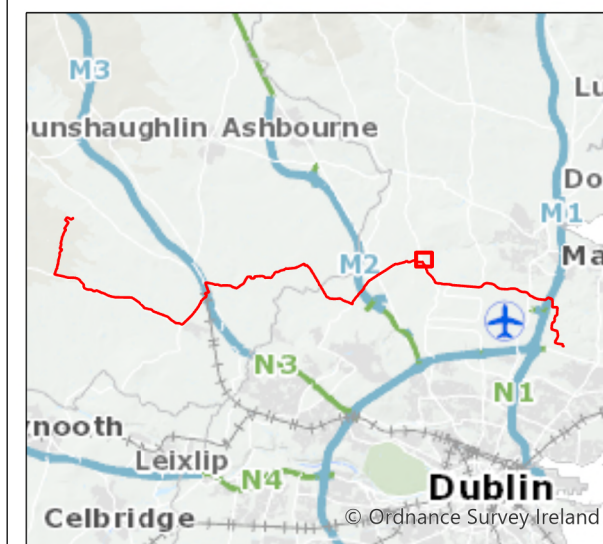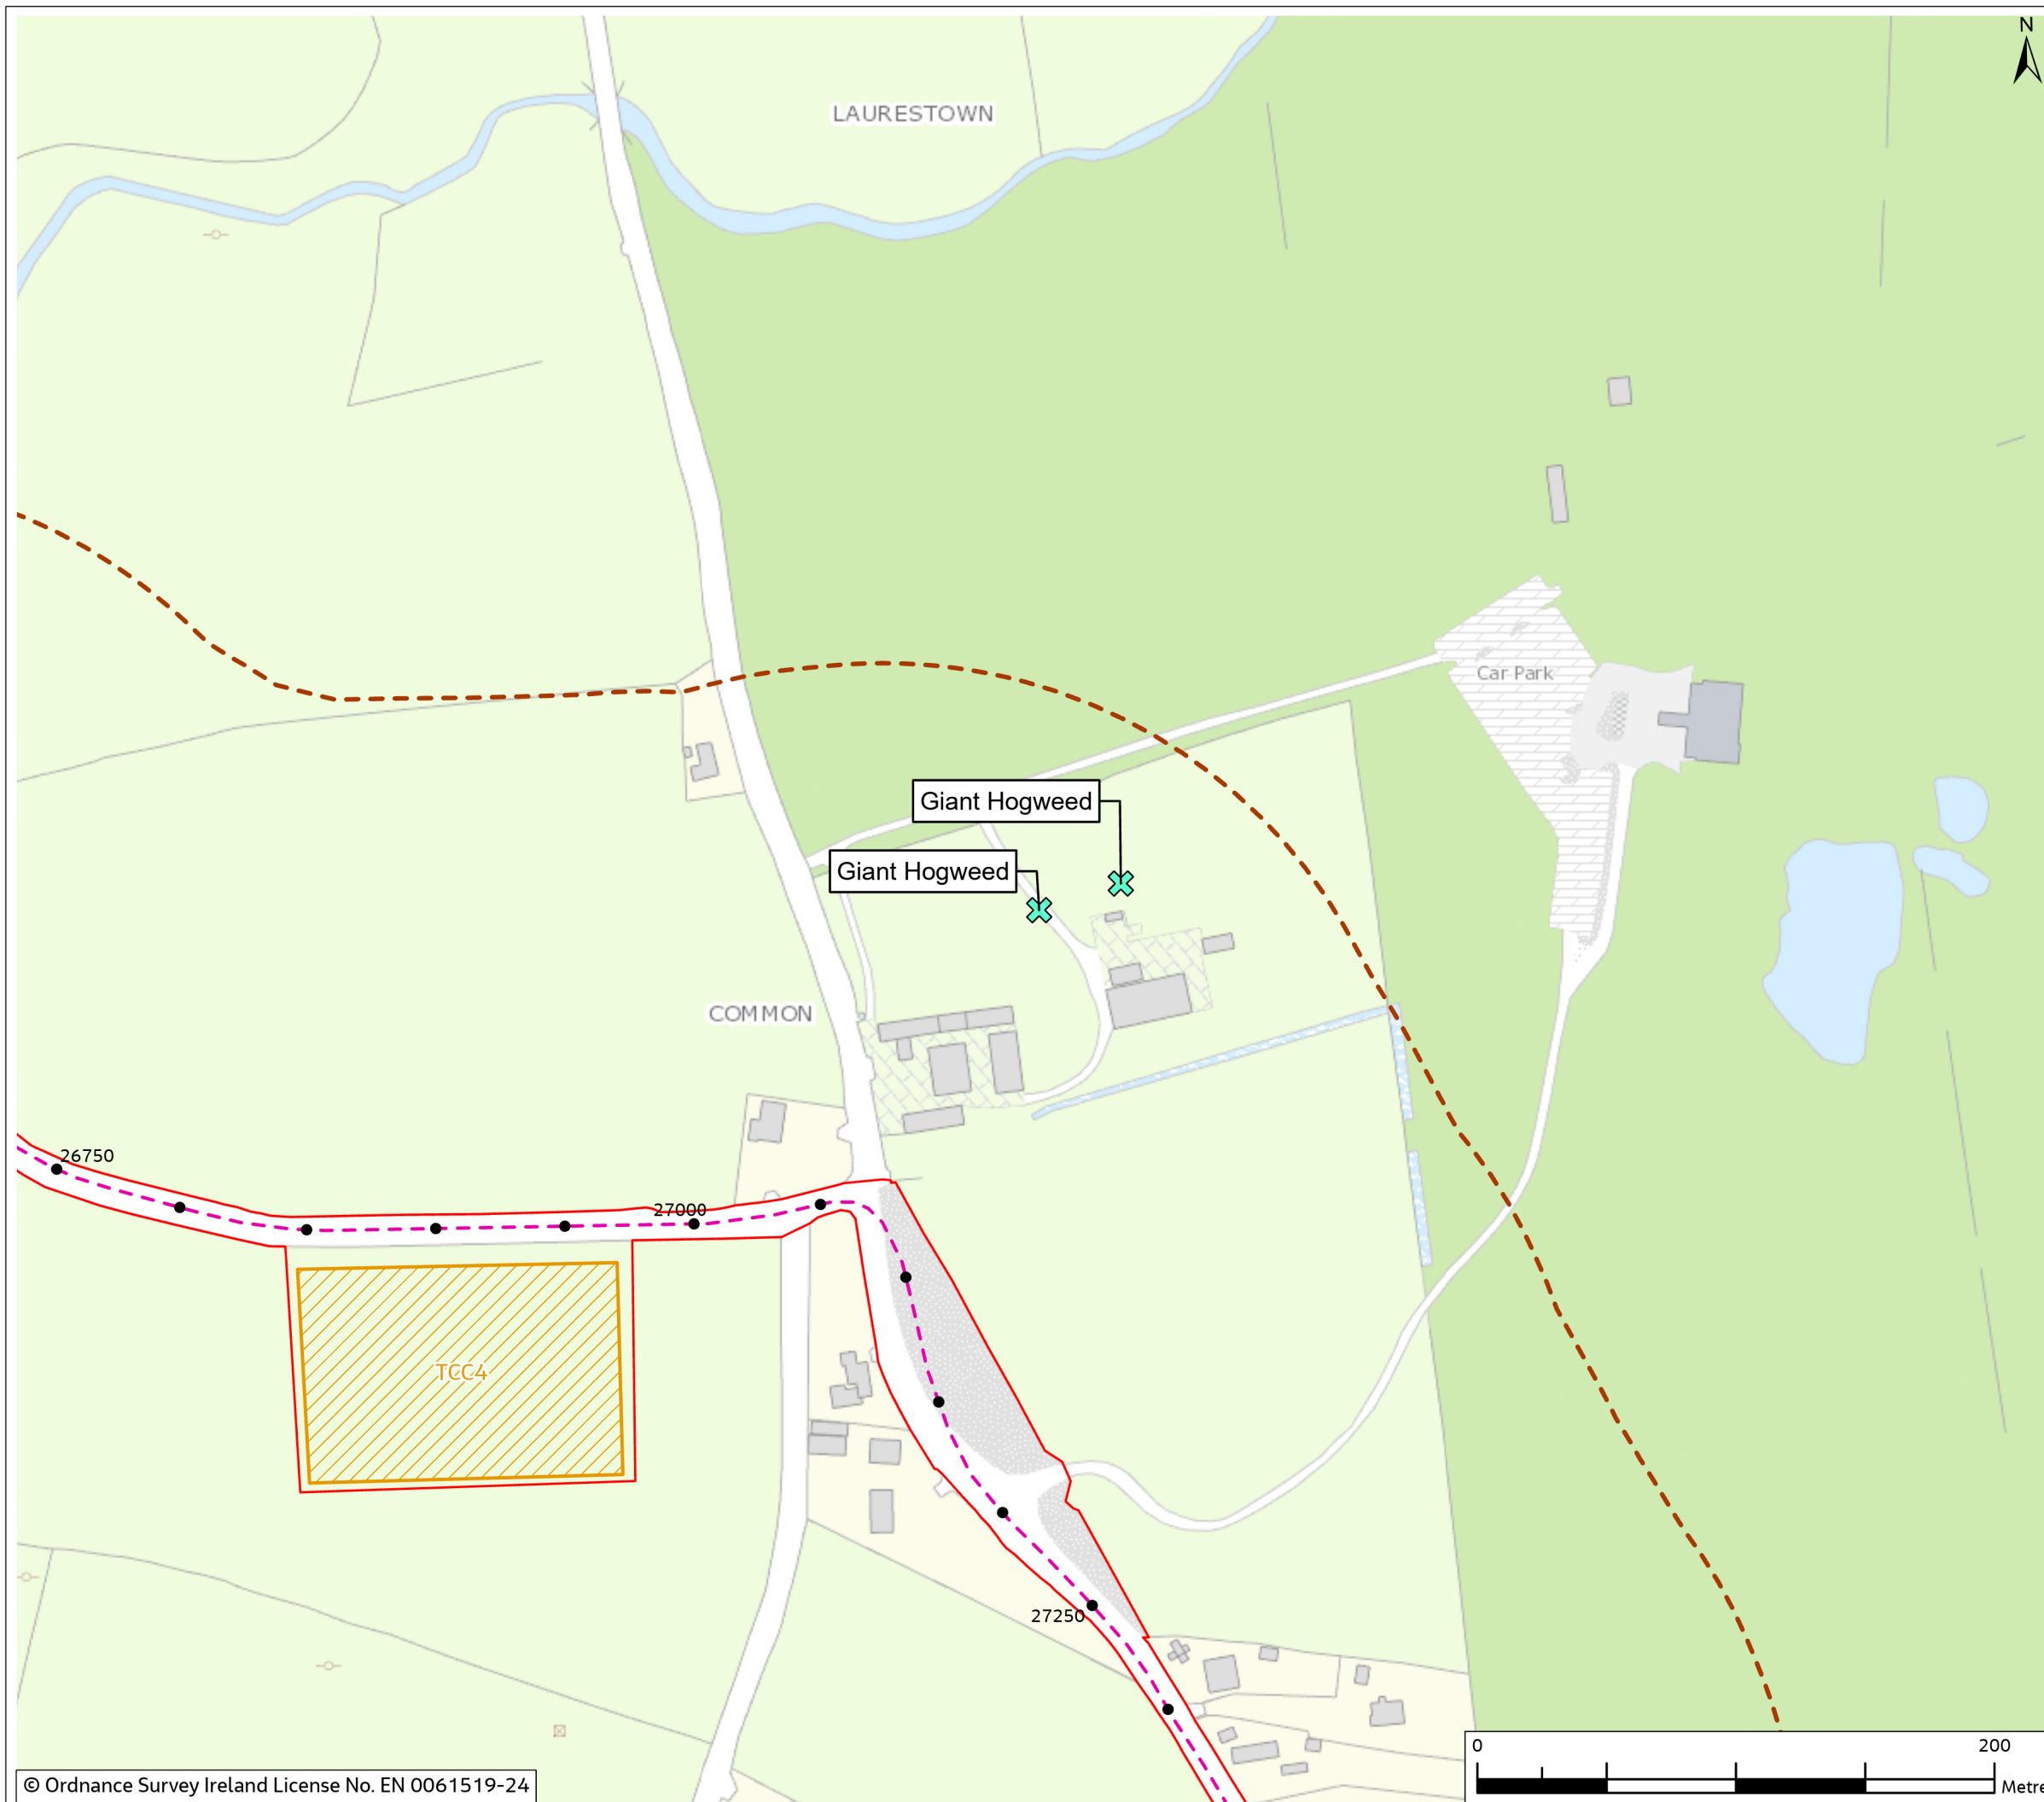

0	Mar 2024	Final	MP	PB	PB	GS
Rev.	Date	Purpose of revision	Drawn	Check'd	Rev'd	Appr'd

**Jacobs**



Client  
**East Meath - North Dublin Grid Upgrade**

Drawing Title  
**Figure 10.9 - Invasive Species (Sheet 5 of 9)**

Drawing Status  
FINAL

Scale @ A3  
1:2,500 DO NOT SCALE

OSI Sheet No.  
Jacobs No. 3321084AJ



Drawing No. 321084AJ-JAC-ZZ-XX-DR-G-0796

© Copyright 2024 Jacobs U.K. Limited. The concepts and information contained in this document are the property of Jacobs. Use or copying of this document in whole or in part without the written permission of Jacobs constitutes an infringement of copyright. Limitation: This drawing has been prepared on behalf of, and for the exclusive use of Jacobs' Client, and is subject to, and issued in accordance with, the provisions of the contract between Jacobs and the Client. Jacobs accepts no liability or responsibility whatsoever for, or in respect of, any use of, or reliance upon, this drawing by any third party.

Figure 10.9

Legend

- Planning Application Boundary (PAB)
- Proposed Cable Route
- Study Area (200m Buffer)
- ✕ Invasive Species

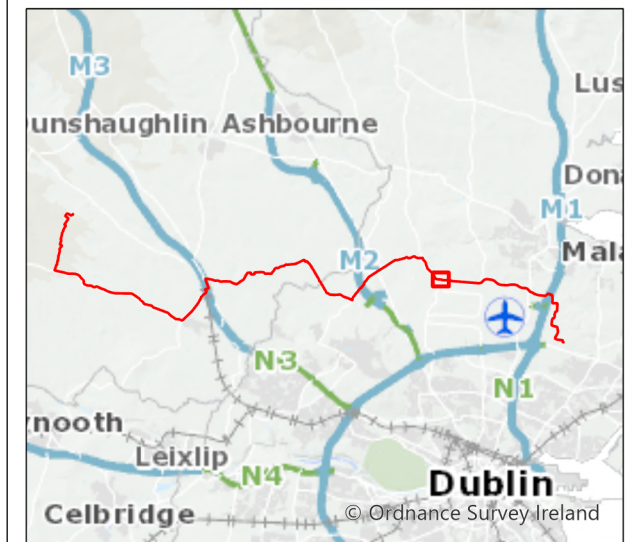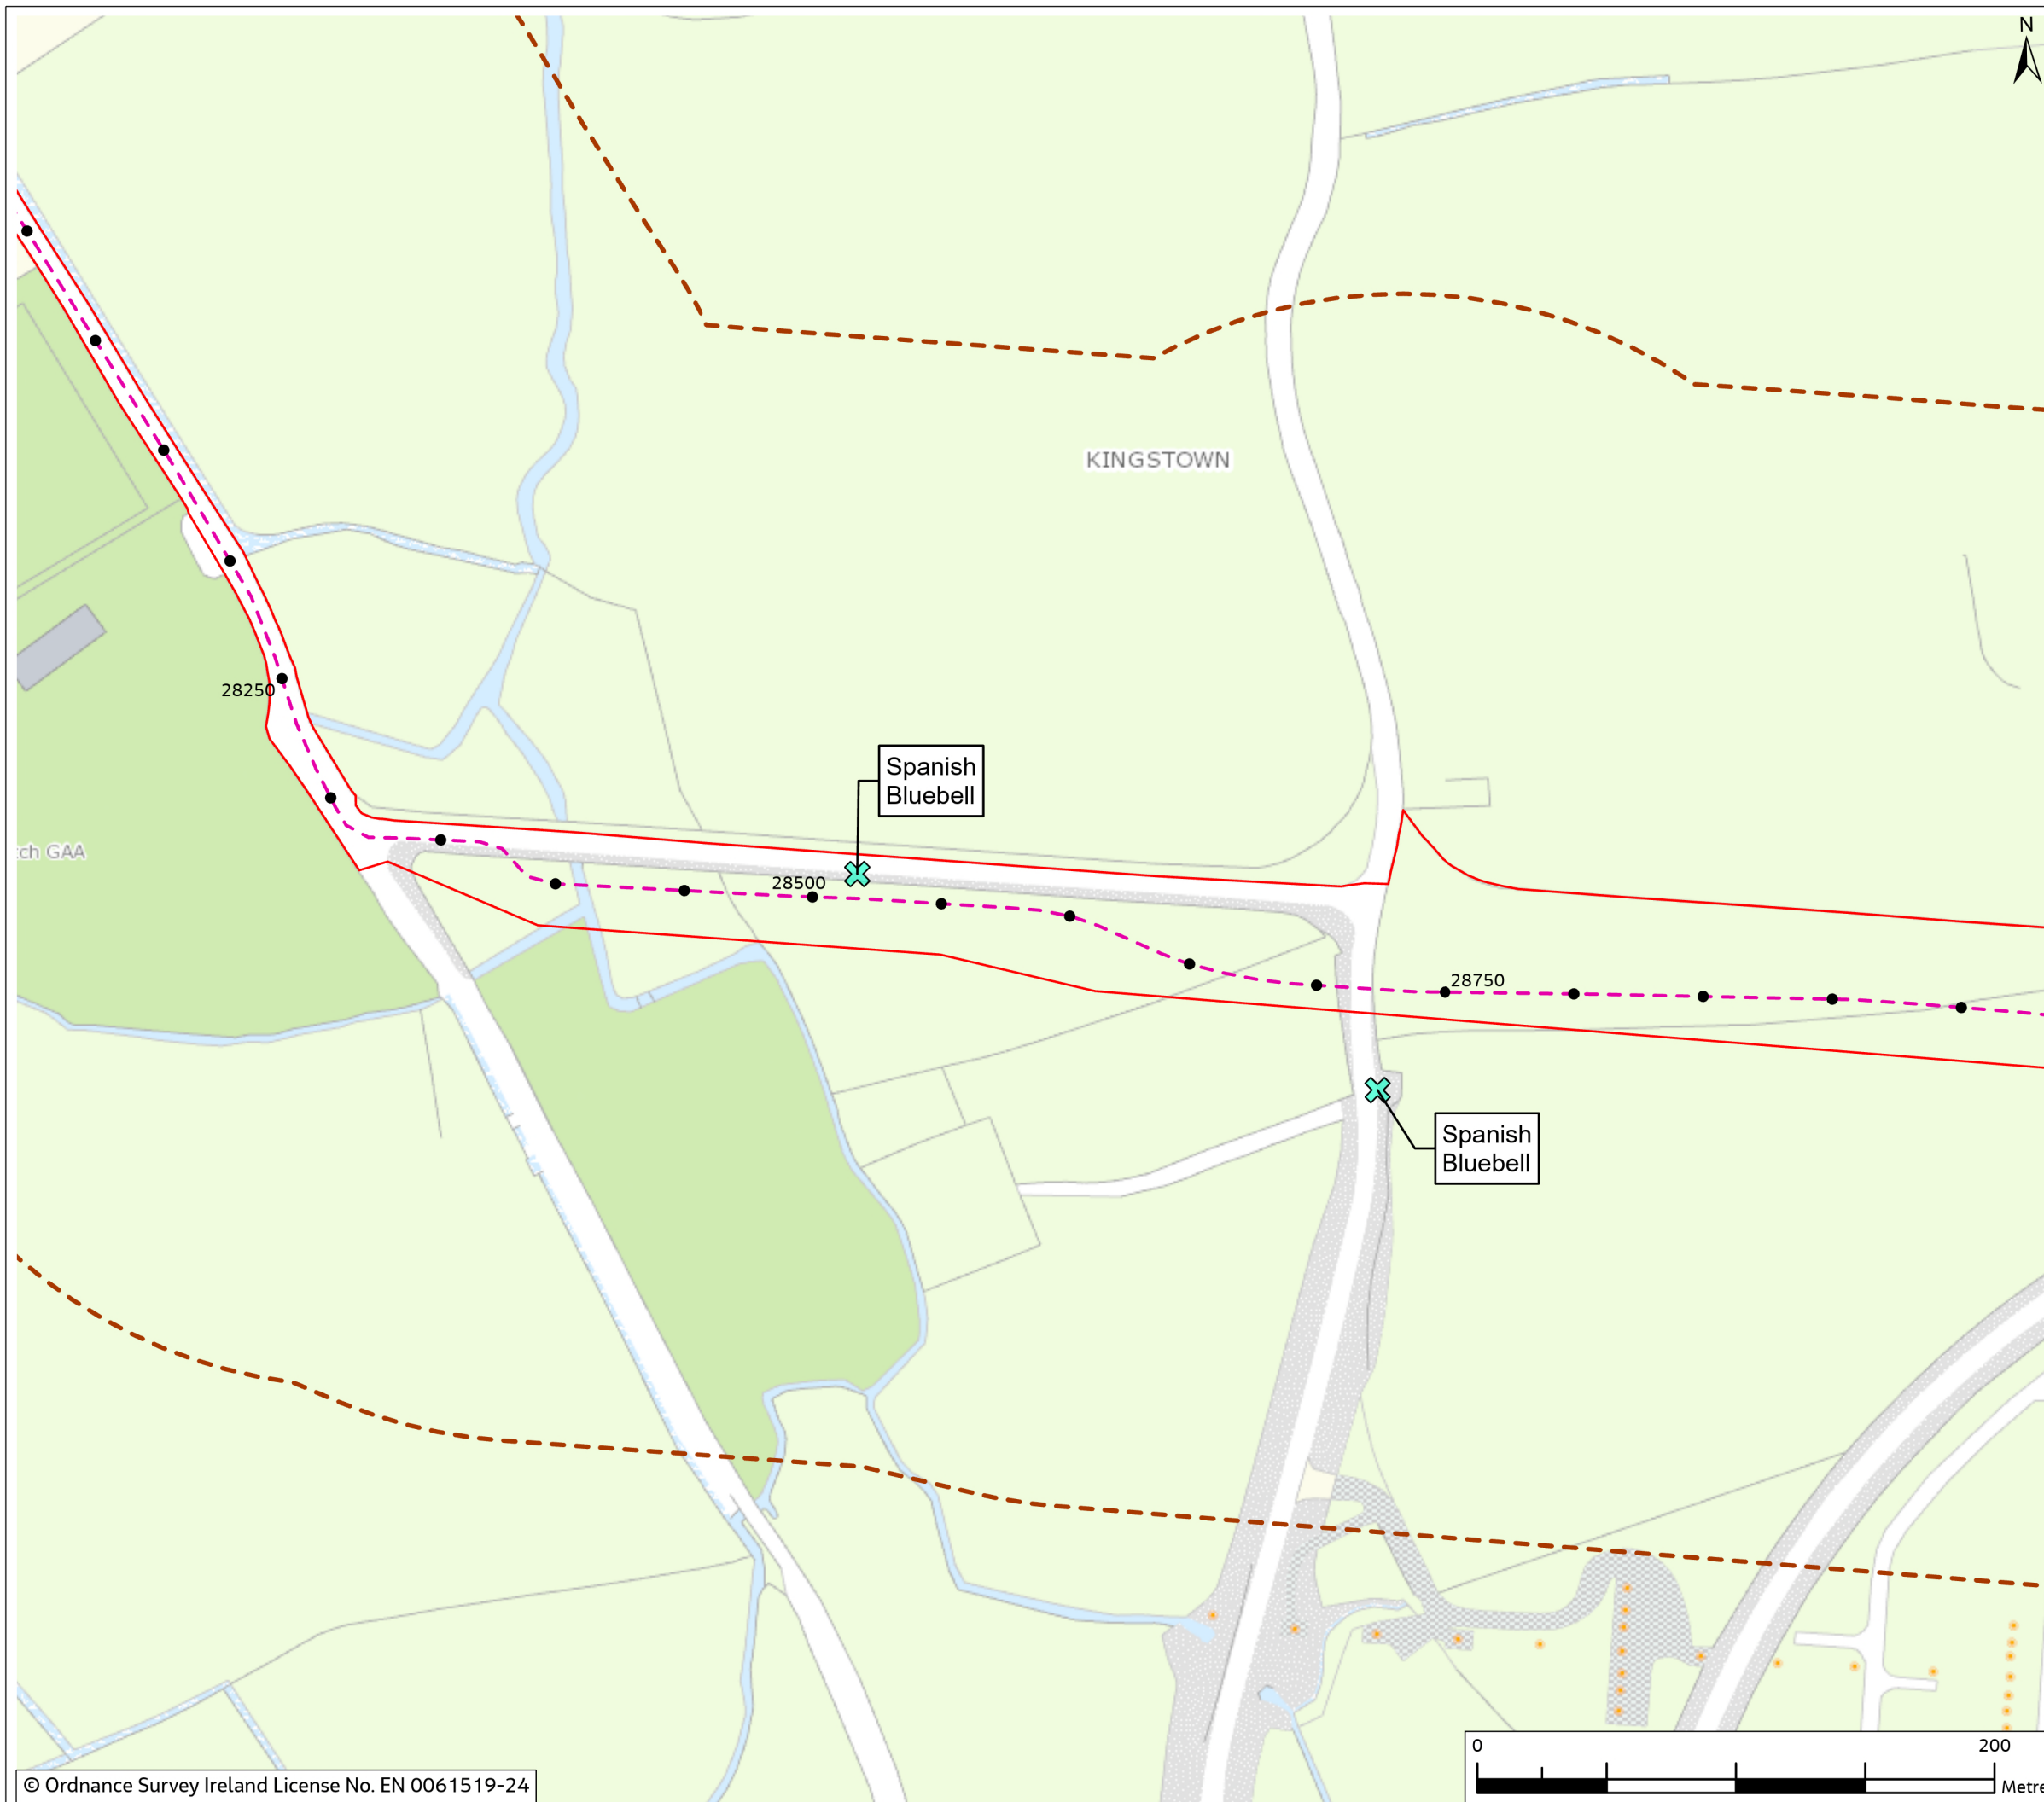

0	Mar 2024	Final	MP	PB	PB	GS
Rev.	Date	Purpose of revision	Drawn	Check'd	Rev'd	Appr'd

**Jacobs**

Client  


Project  
 East Meath - North Dublin Grid Upgrade

Drawing Title  
 Figure 10.9 - Invasive Species  
 (Sheet 6 of 9)

Drawing Status  
 FINAL

Scale @ A3  
 1:2,500 DO NOT SCALE

OSI Sheet No.

Jacobs No. 3321084AJ

Drawing No. 321084AJ-JAC-ZZ-XX-DR-G-0797



© Copyright 2024 Jacobs U.K. Limited. The concepts and information contained in this document are the property of Jacobs. Use or copying of this document in whole or in part without the written permission of Jacobs constitutes an infringement of copyright. Limitation: This drawing has been prepared on behalf of, and for the exclusive use of Jacobs' Client, and is subject to, and issued in accordance with, the provisions of the contract between Jacobs and the Client. Jacobs accepts no liability or responsibility whatsoever for, or in respect of, any use of, or reliance upon, this drawing by any third party.



Figure 10.9

**Legend**

- Planning Application Boundary (PAB)
- Proposed Cable Route
- Study Area (200m Buffer)
- ✕ Invasive Species

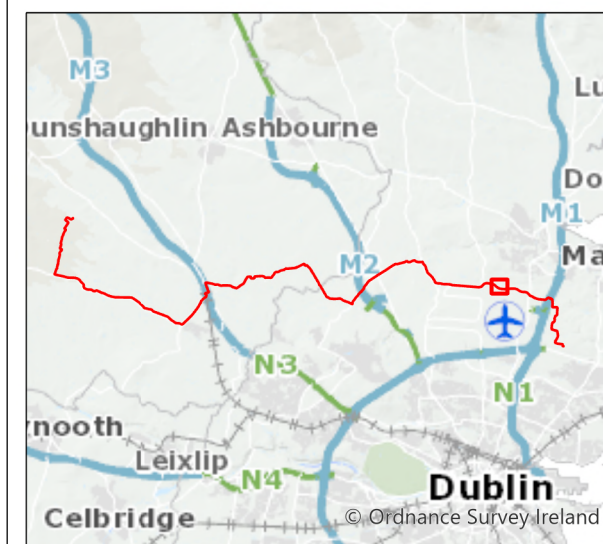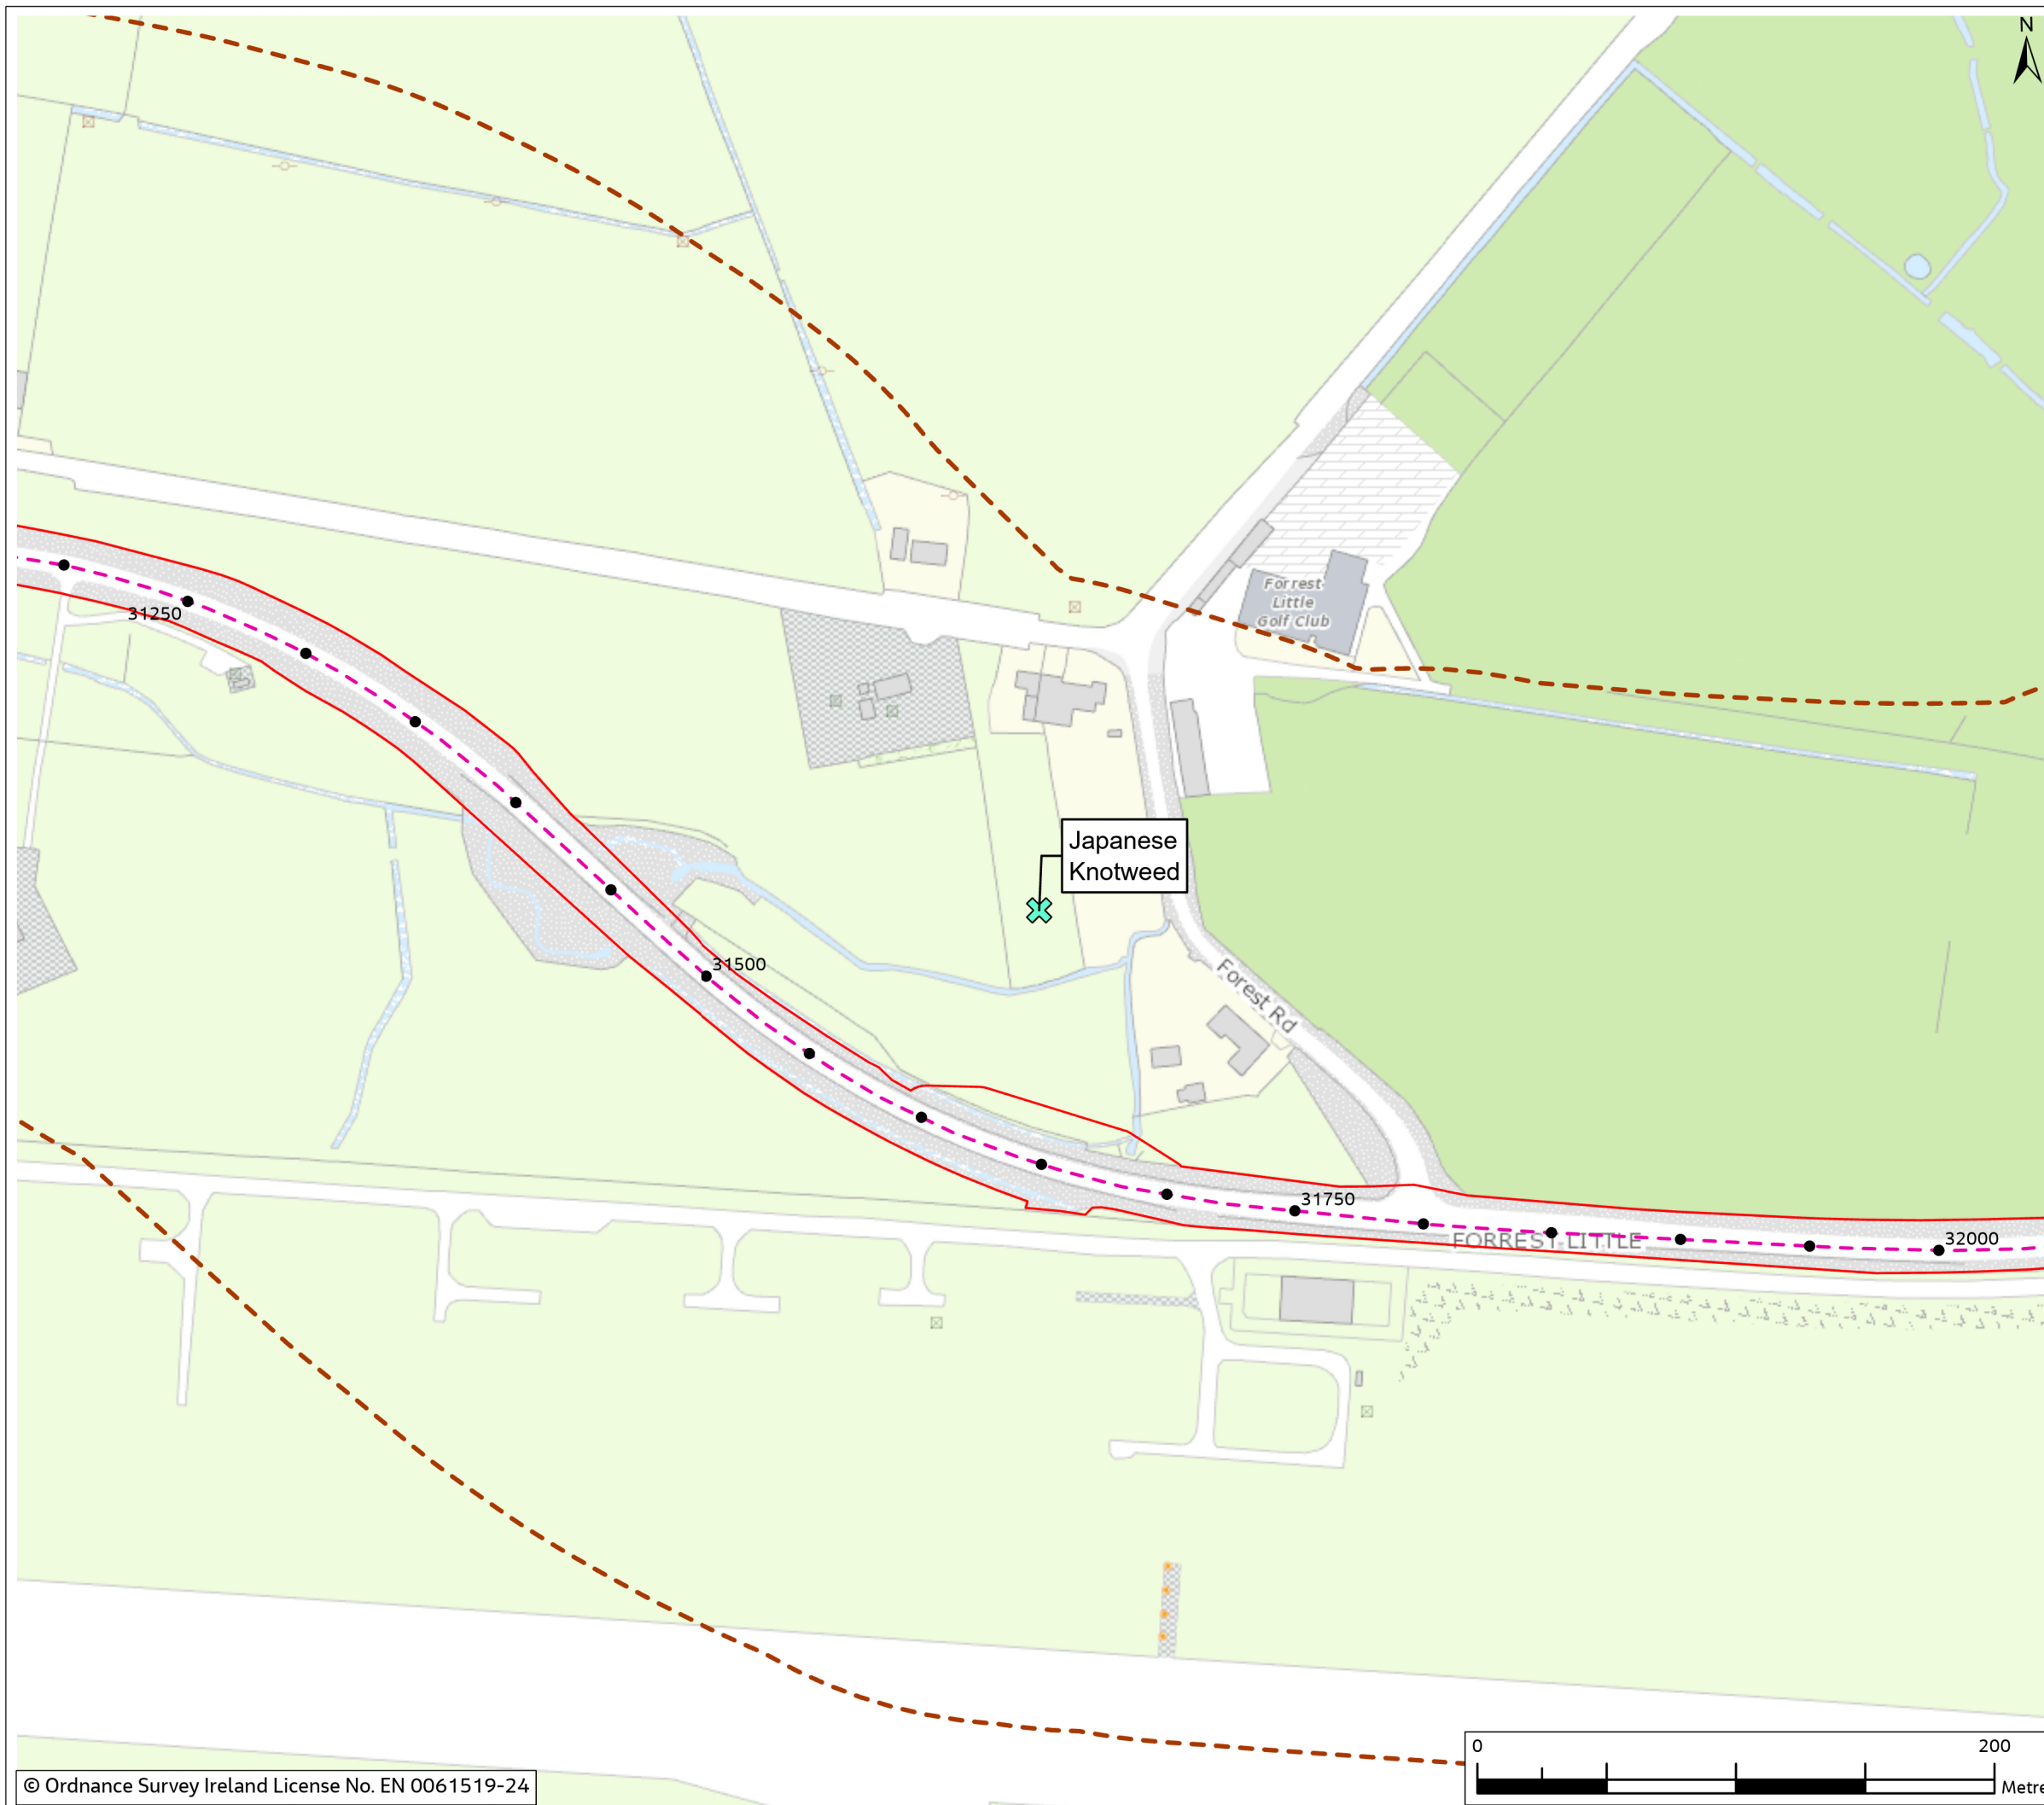

0	Mar 2024	Final	MP	PB	PB	GS
Rev.	Date	Purpose of revision	Drawn	Check'd	Rev'd	Appr'd

**Jacobs**



Client  
**East Meath - North Dublin Grid Upgrade**

Project  
**Figure 10.9 - Invasive Species (Sheet 7 of 9)**

Drawing Status  
**FINAL**

Scale @ A3  
1:2,500 DO NOT SCALE

OSI Sheet No.

Jacobs No. 3321084AJ

Drawing No. 321084AJ-JAC-ZZ-XX-DR-G-0800



© Copyright 2024 Jacobs U.K. Limited. The concepts and information contained in this document are the property of Jacobs. Use or copying of this document in whole or in part without the written permission of Jacobs constitutes an infringement of copyright. Limitation: This drawing has been prepared on behalf of, and for the exclusive use of Jacobs' Client, and is subject to, and issued in accordance with, the provisions of the contract between Jacobs and the Client. Jacobs accepts no liability or responsibility whatsoever for, or in respect of, any use of, or reliance upon, this drawing by any third party.



Figure 10.9

**Legend**

- Planning Application Boundary (PAB)
- Proposed Cable Route
- Study Area (200m Buffer)
- ✕ Invasive Species

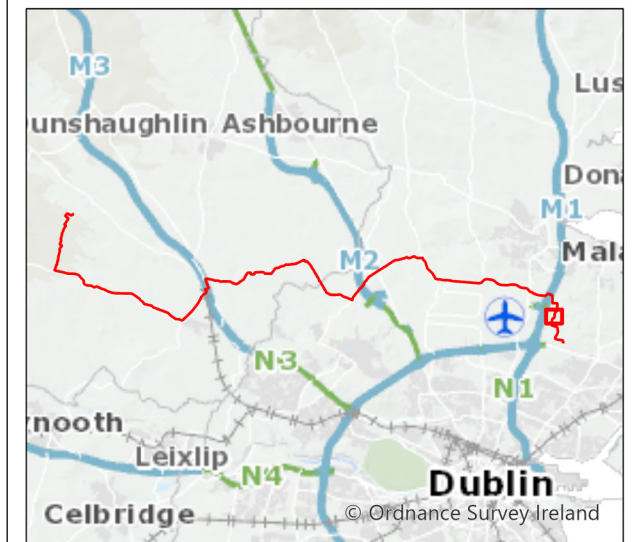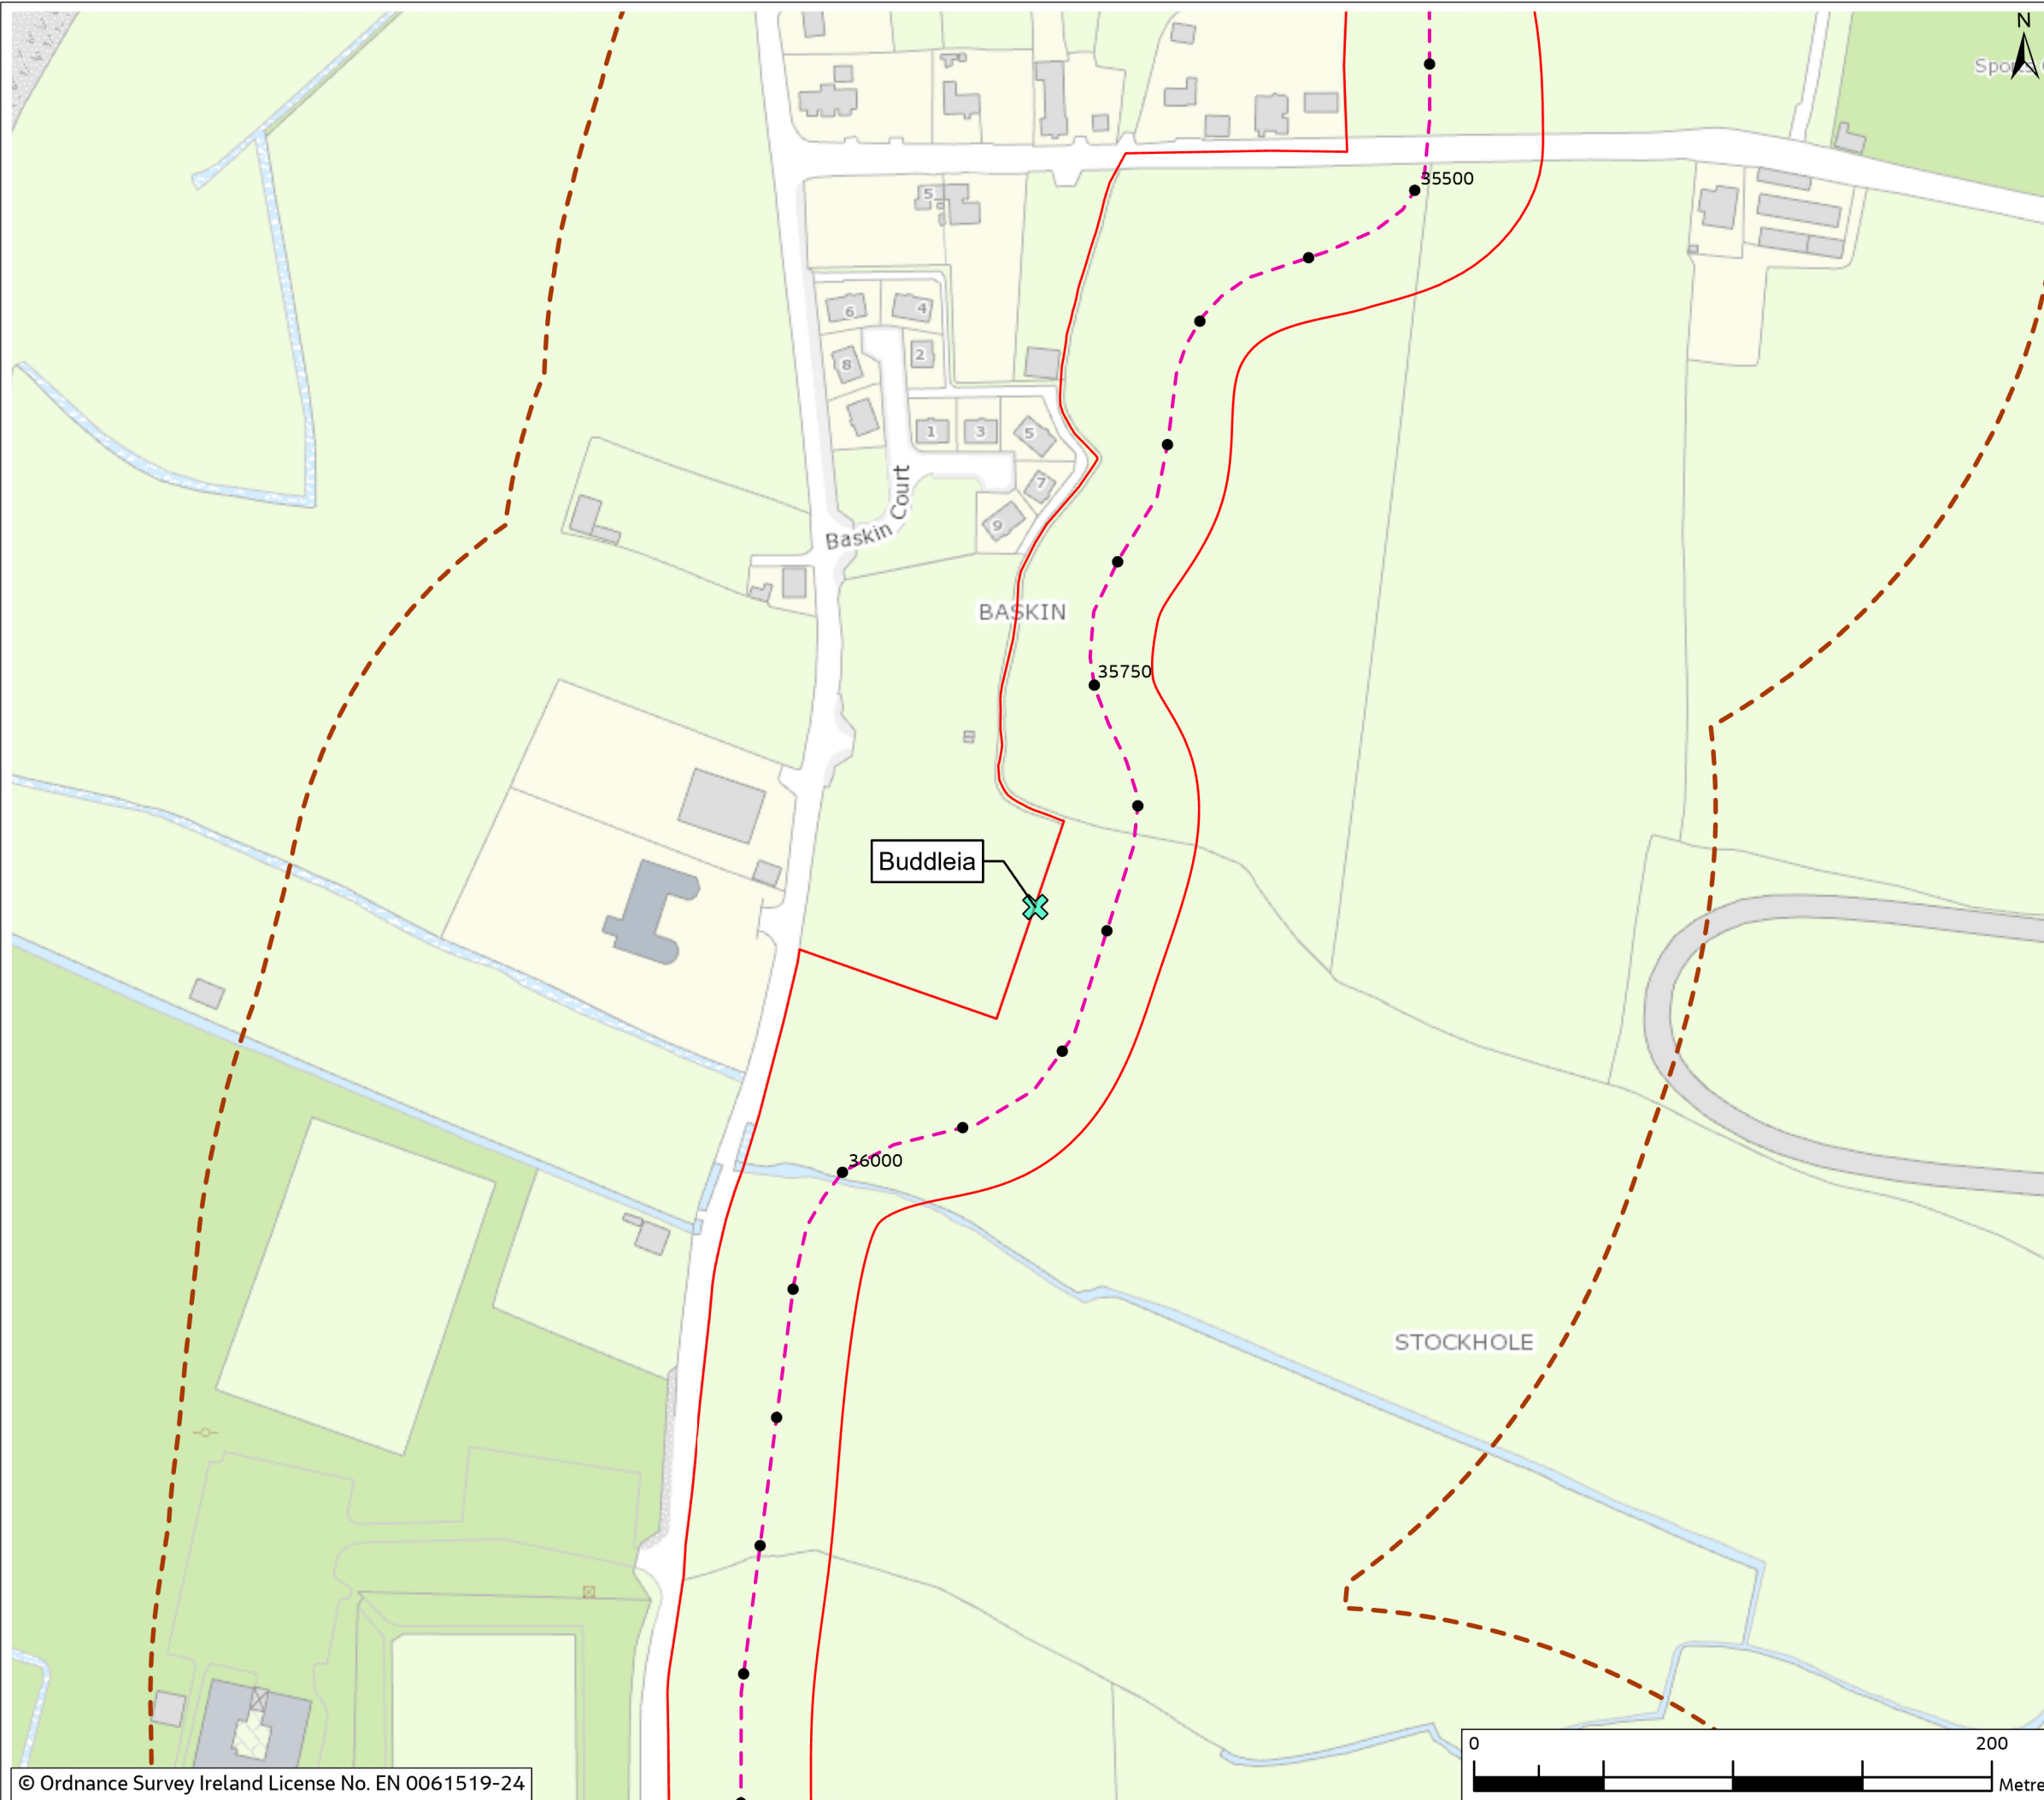

0	Mar 2024	Final	MP	PB	PB	GS
Rev.	Date	Purpose of revision	Drawn	Check'd	Rev'd	Appr'd

**Jacobs**

Client  


Project  
 East Meath - North Dublin Grid Upgrade

Drawing Title  
 Figure 10.9 - Invasive Species  
 (Sheet 8 of 9)

Drawing Status  
 FINAL

Scale @ A3  
 1:2,500 DO NOT SCALE

OSI Sheet No.

Jacobs No. 3321084AJ

Drawing No. 321084AJ-JAC-ZZ-XX-DR-G-0794

© Copyright 2024 Jacobs U.K. Limited. The concepts and information contained in this document are the property of Jacobs. Use or copying of this document in whole or in part without the written permission of Jacobs constitutes an infringement of copyright. Limitation: This drawing has been prepared on behalf of, and for the exclusive use of Jacobs' Client, and is subject to, and issued in accordance with, the provisions of the contract between Jacobs and the Client. Jacobs accepts no liability or responsibility whatsoever for, or in respect of, any use of, or reliance upon, this drawing by any third party.



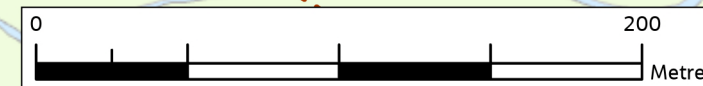




Figure 10.9

Legend

- Planning Application Boundary (PAB)
- Proposed Cable Route
- Study Area (200m Buffer)
- ✕ Invasive Species

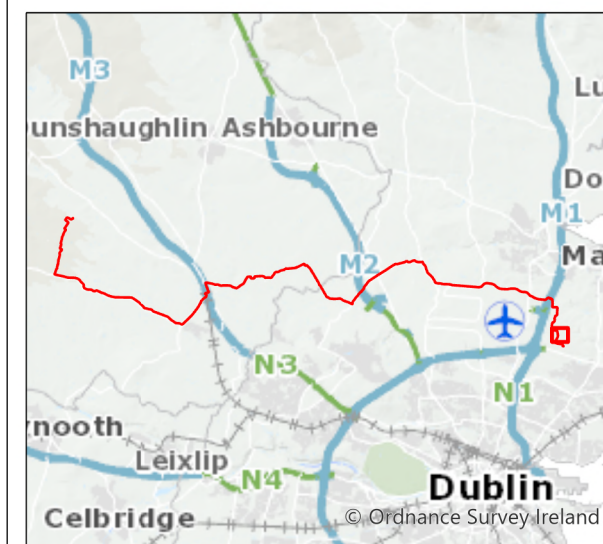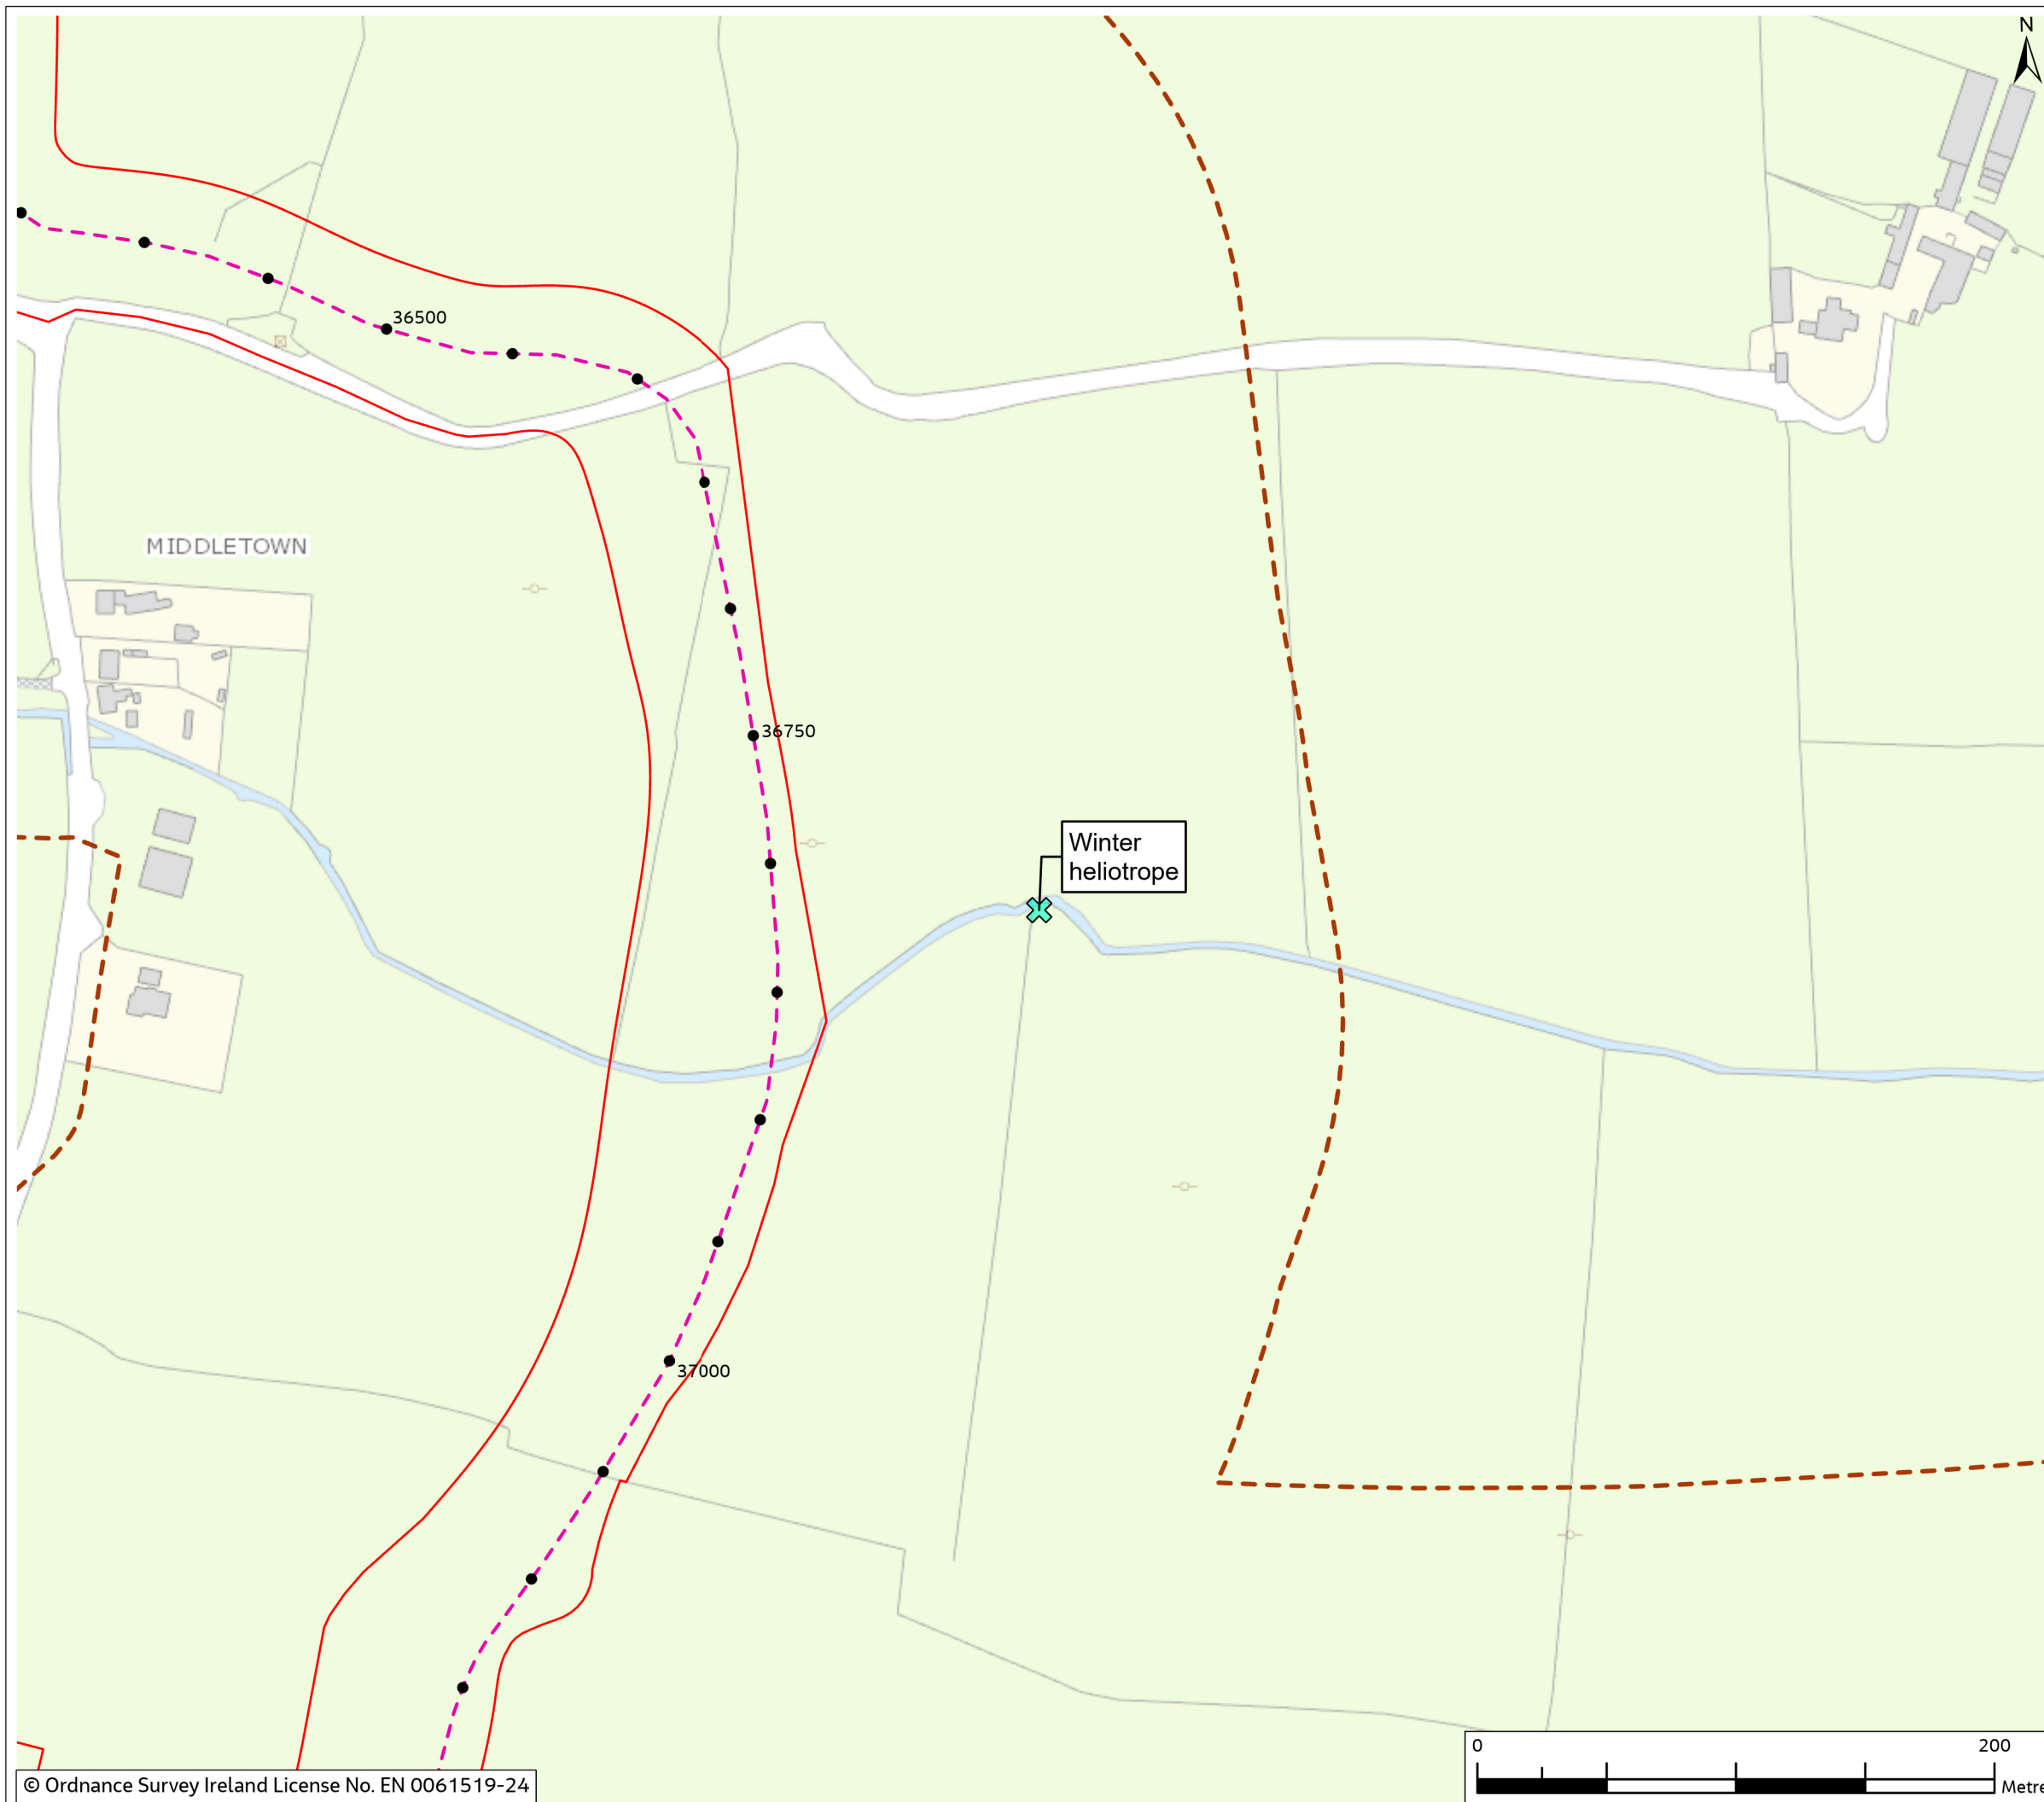

0	Mar 2024	Final	MP	PB	PB	GS
Rev.	Date	Purpose of revision	Drawn	Check'd	Rev'd	Appr'd

**Jacobs**



Project  
**East Meath - North Dublin Grid Upgrade**

Drawing Title  
**Figure 10.9 - Invasive Species (Sheet 9 of 9)**

Drawing Status  
FINAL

Scale @ A3  
1:2,500 DO NOT SCALE

OSI Sheet No.

Jacobs No. 3321084AJ

Drawing No. 321084AJ-JAC-ZZ-XX-DR-G-0795

© Copyright 2024 Jacobs U.K. Limited. The concepts and information contained in this document are the property of Jacobs. Use or copying of this document in whole or in part without the written permission of Jacobs constitutes an infringement of copyright. Limitation: This drawing has been prepared on behalf of, and for the exclusive use of Jacobs' Client, and is subject to, and issued in accordance with, the provisions of the contract between Jacobs and the Client. Jacobs accepts no liability or responsibility whatsoever for, or in respect of, any use of, or reliance upon, this drawing by any third party.

