
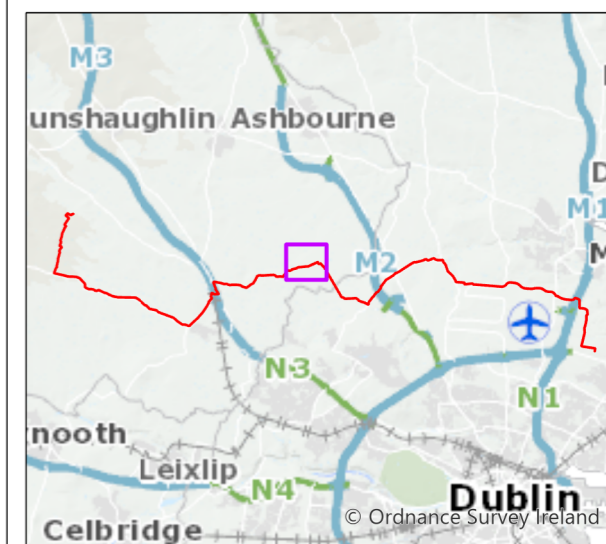


Figure 13.3

Legend

- Chainage
- - - Proposed Cable Route
- ▭ Planning Application Boundary (PAB)
- - - Study Area (50m Buffer)
- ▭ Survey of Historic Gardens and Designed Landscapes
- ▭ Demesne lands identified from historic mapping (Ordnance Survey 6", 1837-1842)

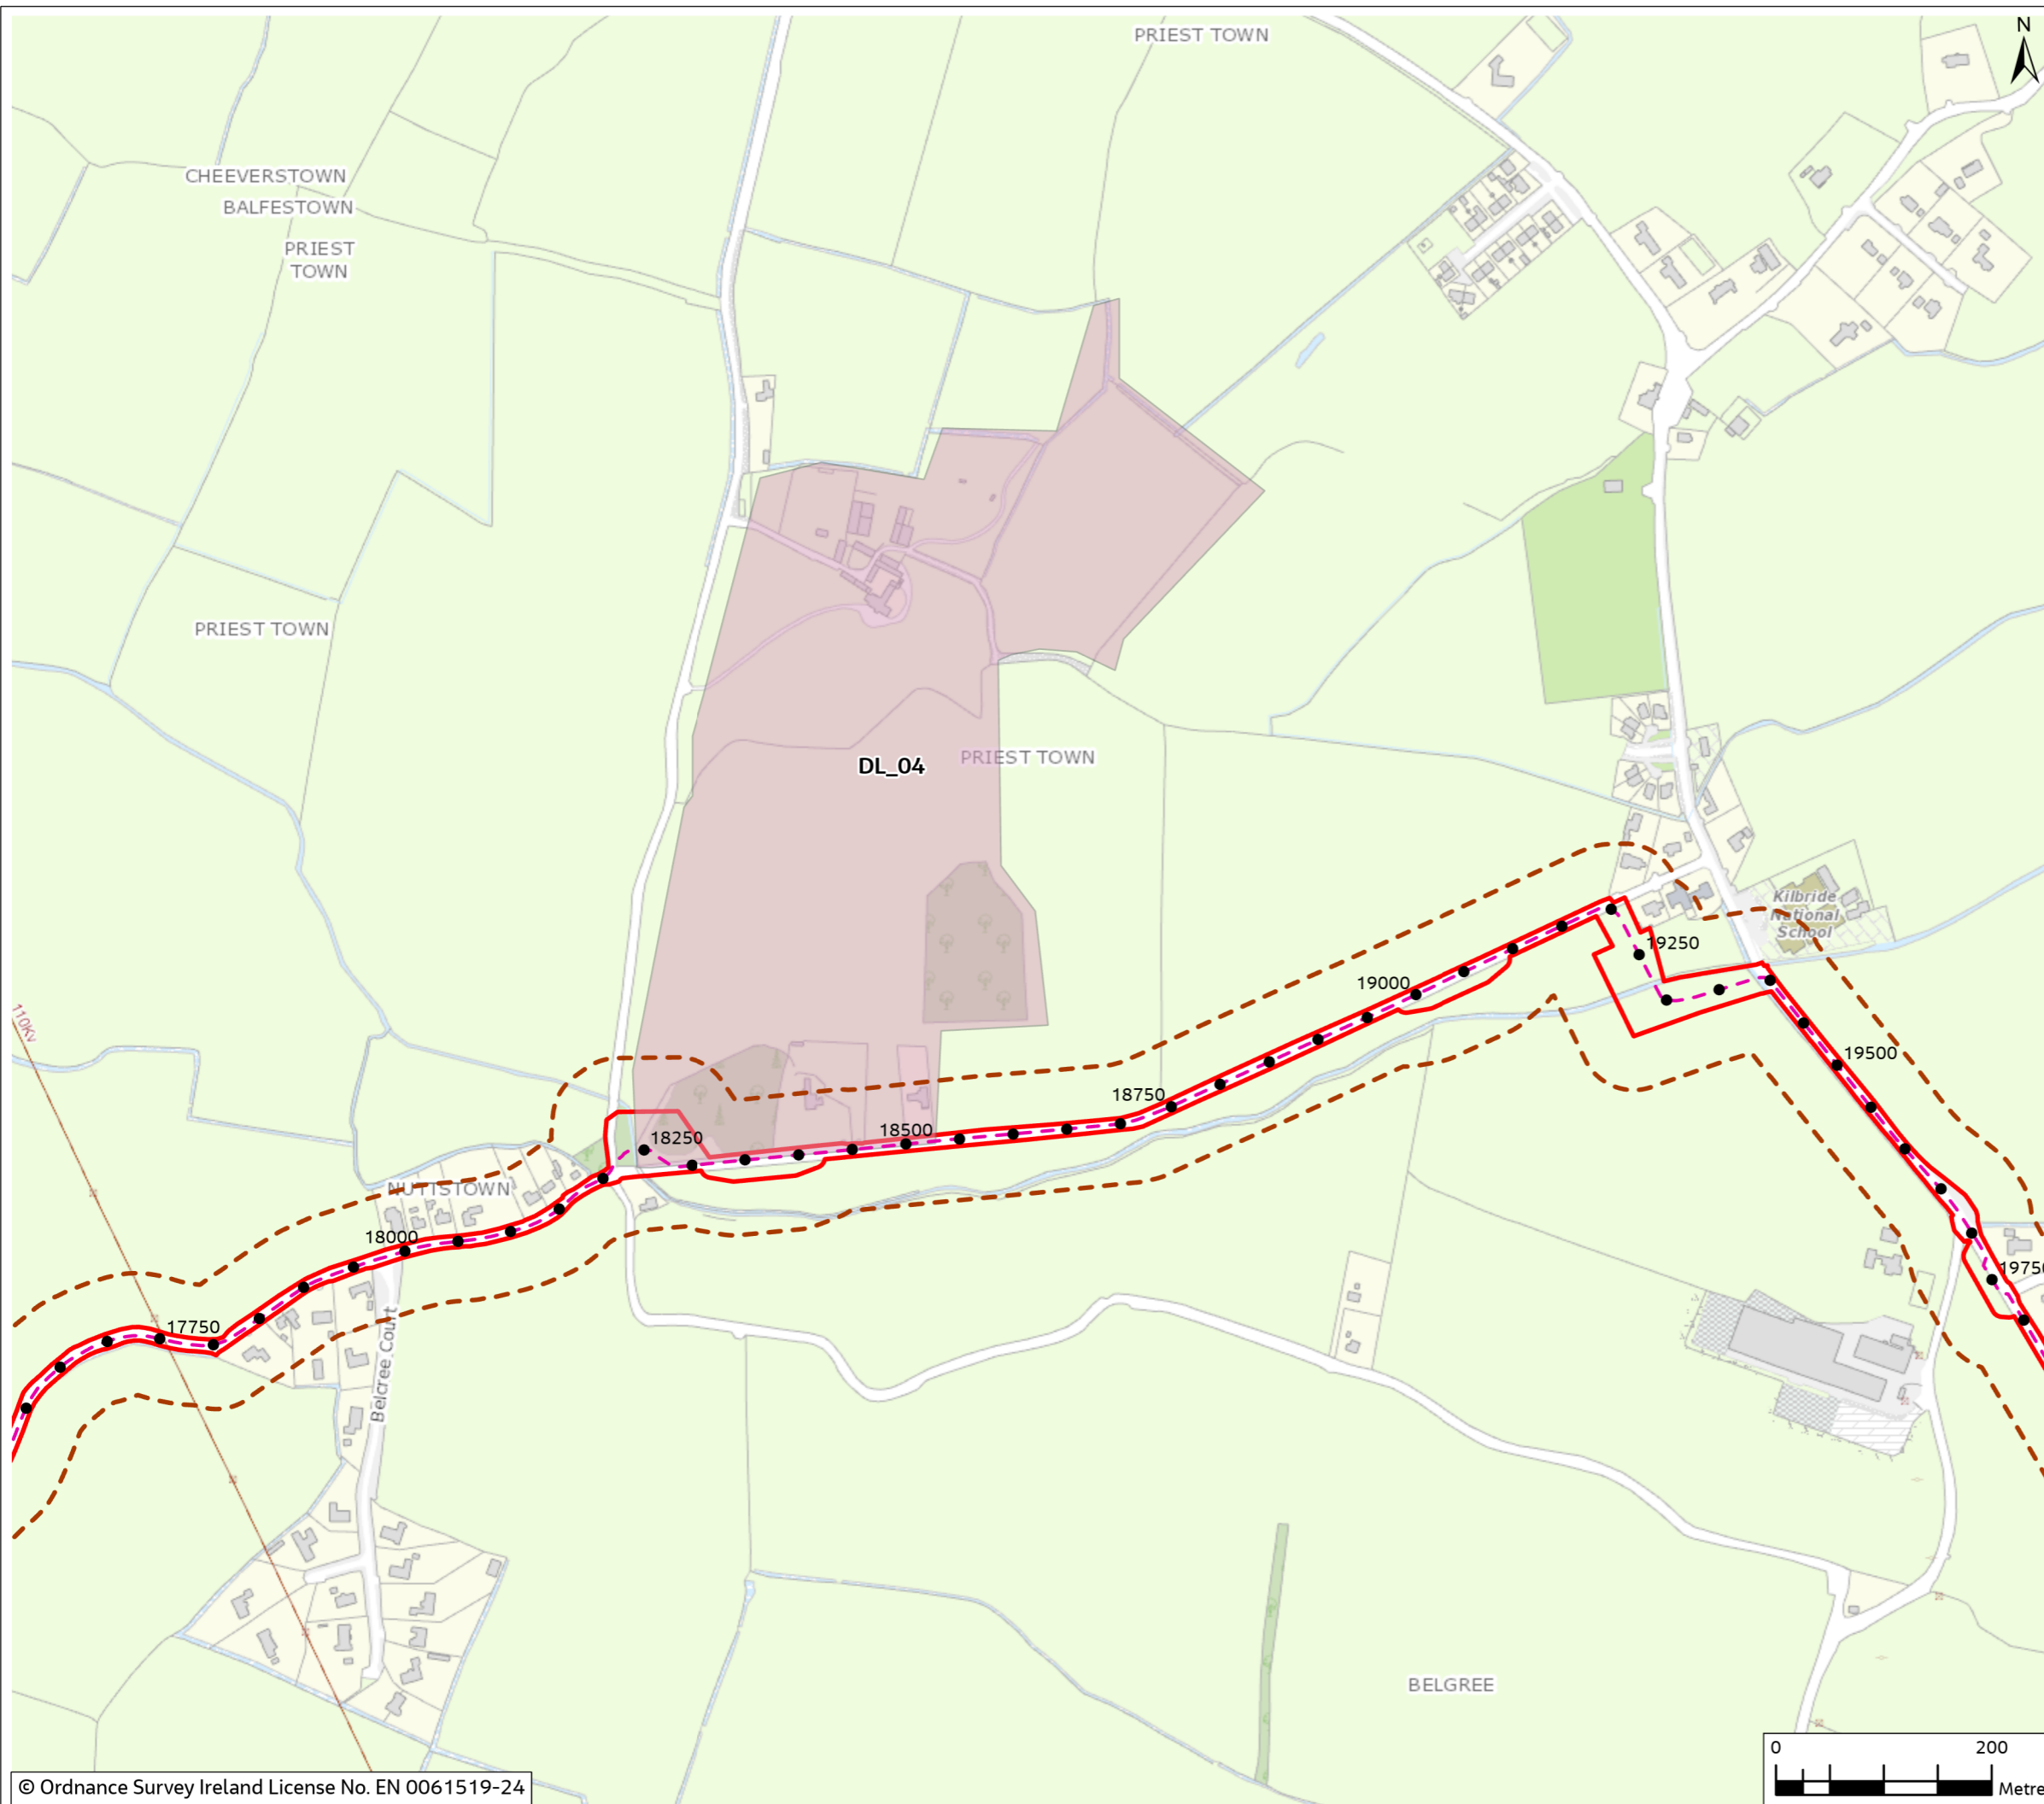

0	Mar 2024	Final	BP	NF	JD	AS
Rev.	Date	Purpose of revision	Drawn	Check'd	Rev'd	Appr'd

Jacobs



Project
East Meath - North Dublin Grid Upgrade

Drawing Title
Sheet 13.3 - Locations of Gardens and Designed Landscapes (Sheet 1 of 6)

Drawing Status
Final


Scale @ A3
1:6,000 DO NOT SCALE

OSI Sheet No.

Jacobs No.
3321084AJ

Drawing No.
321084AJ-JAC-ZZ-XX-DR-G-0156

© Copyright 2024 Jacobs U.K. Limited. The concepts and information contained in this document are the property of Jacobs. Use or copying of this document in whole or in part without the written permission of Jacobs constitutes an infringement of copyright. Limitation: This drawing has been prepared on behalf of, and for the exclusive use of Jacobs' Client, and is subject to, and issued in accordance with, the provisions of the contract between Jacobs and the Client. Jacobs accepts no liability or responsibility whatsoever for, or in respect of, any use of, or reliance upon, this drawing by any third party.

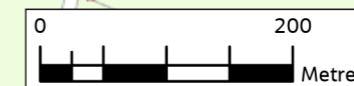


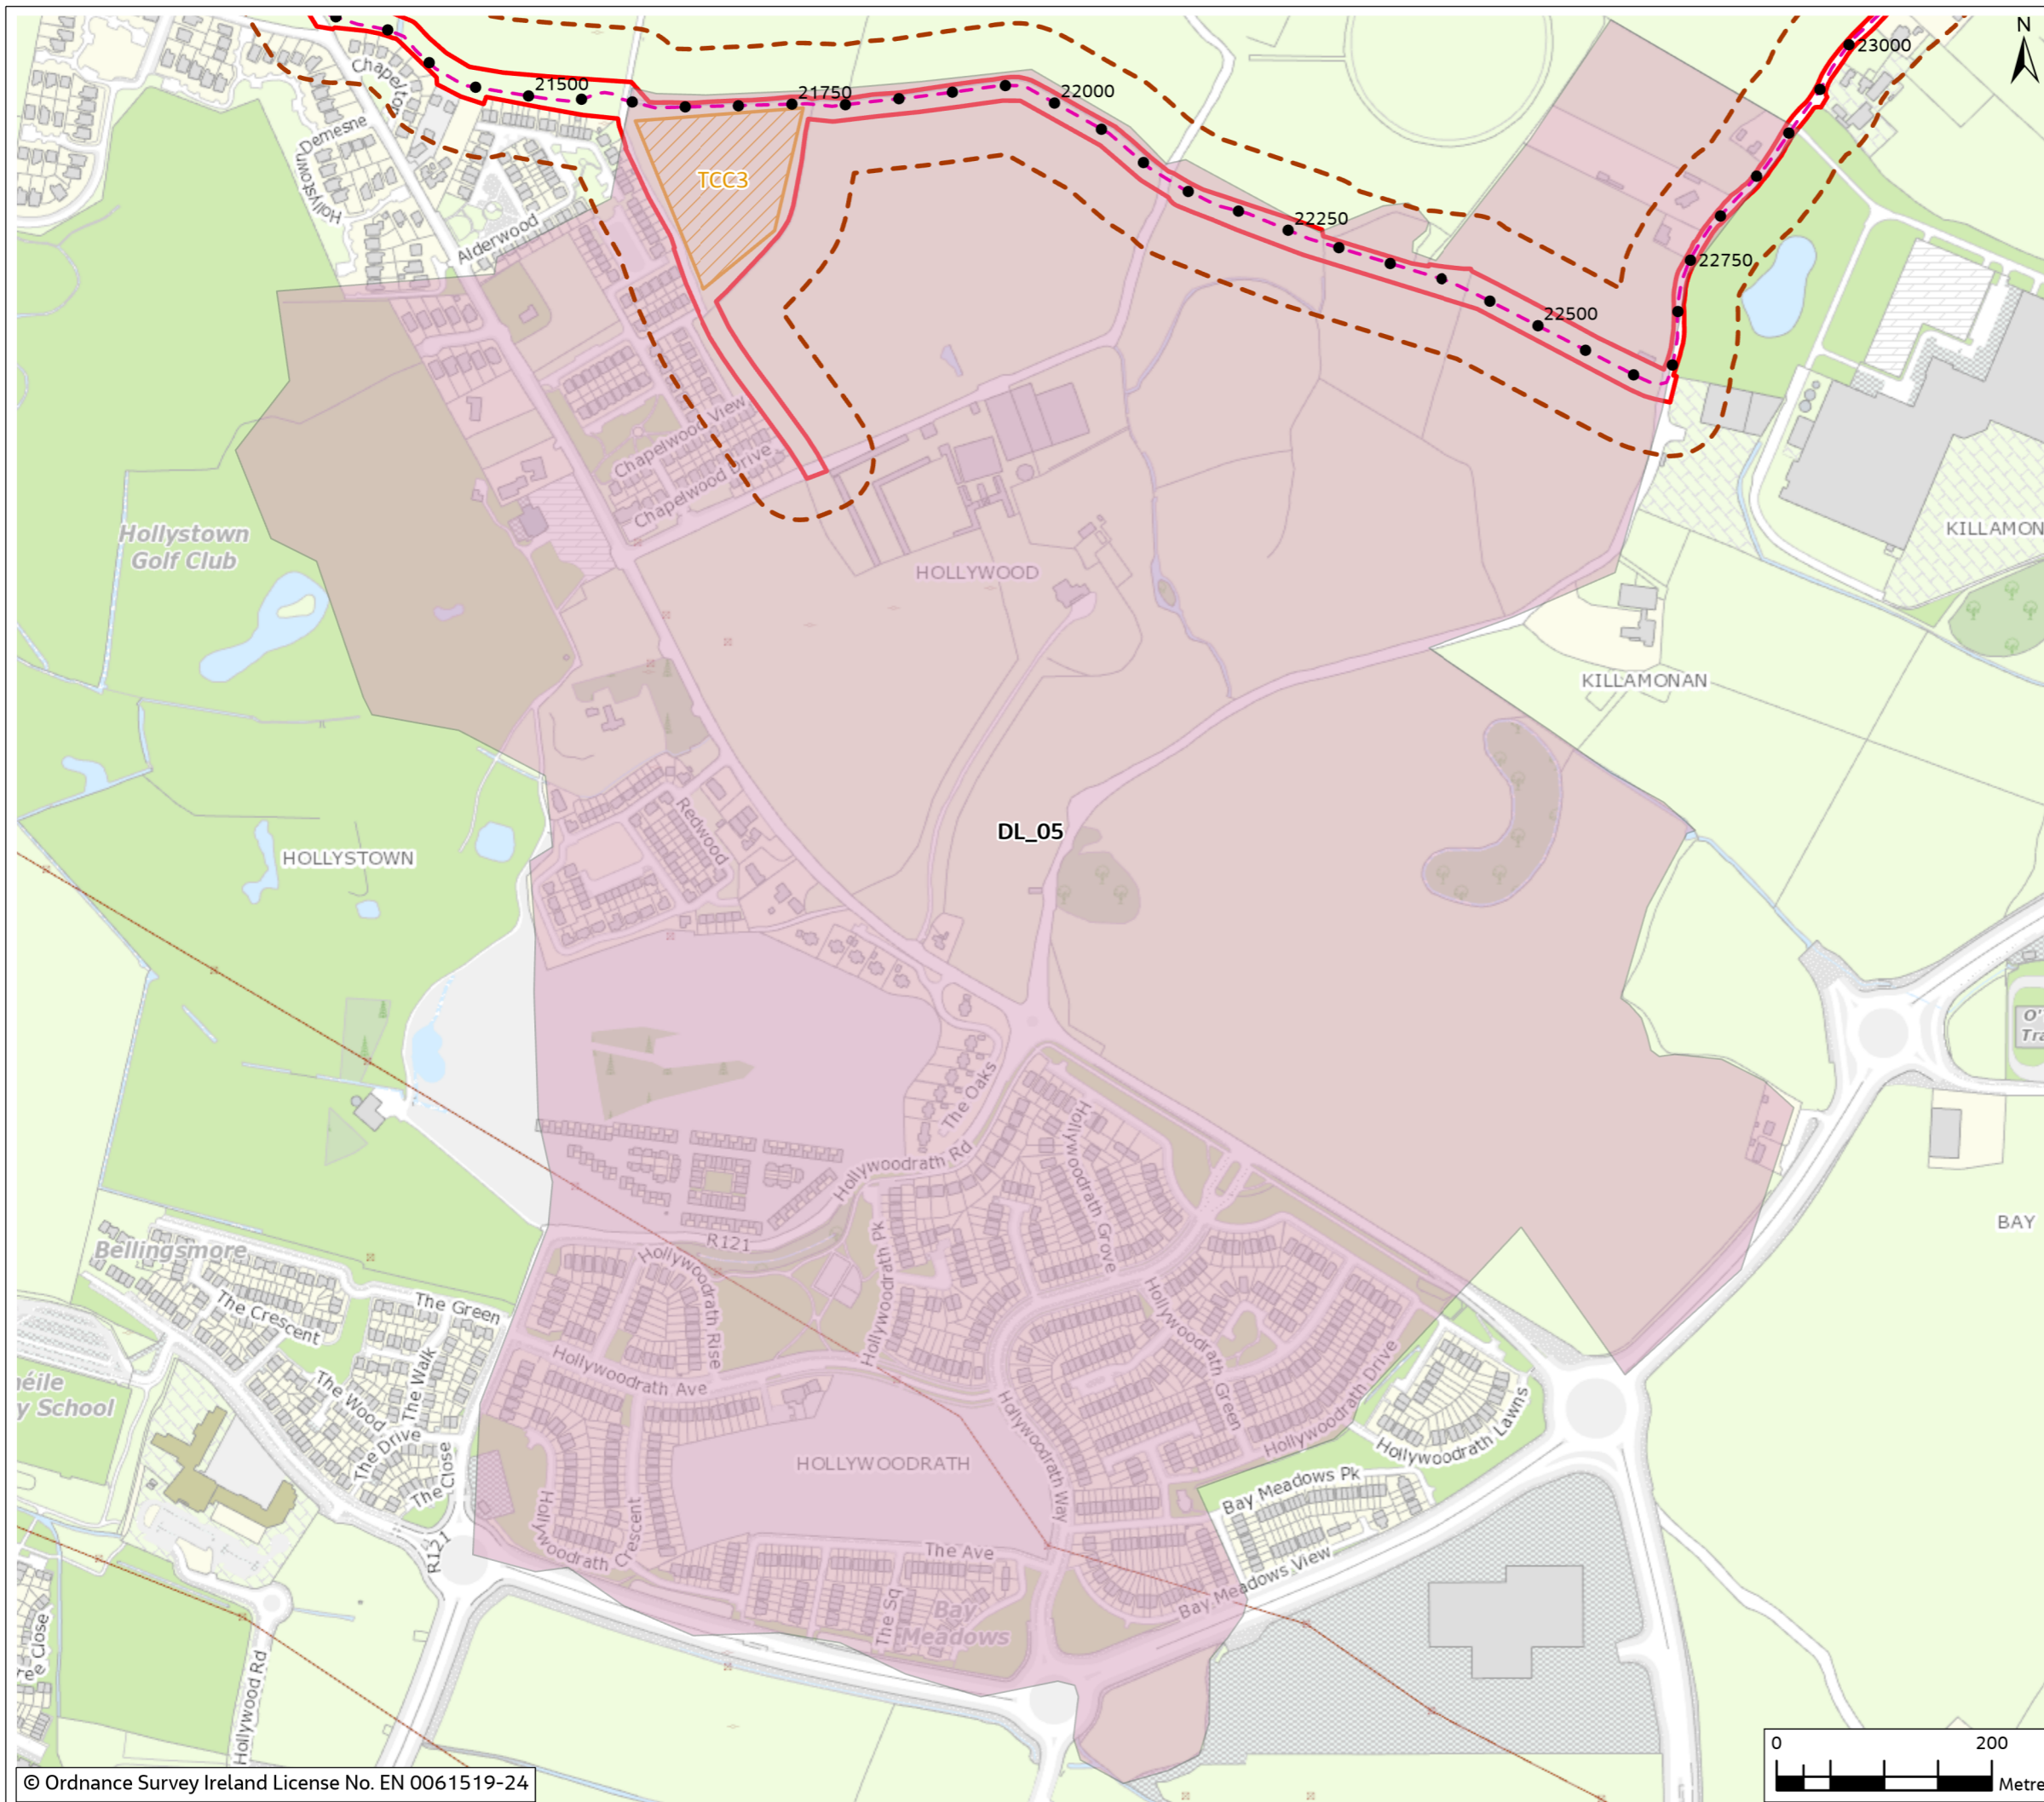


Figure 13.3

Legend

- Chainage
- - - Proposed Cable Route
- ▭ Planning Application Boundary (PAB)
- - - Study Area (50m Buffer)
- ▨ Temporary Construction Compound
- ▭ Survey of Historic Gardens and Designed Landscapes
- ▭ Demesne lands identified from historic mapping (Ordnance Survey 6", 1837-1842)

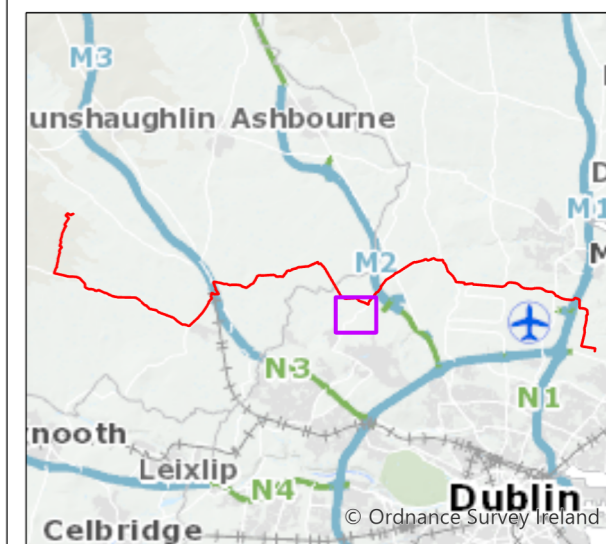

0	Mar 2024	Final	BP	NF	JD	AS
Rev.	Date	Purpose of revision	Drawn	Check'd	Rev'd	Appr'd

Jacobs

Client



Project

East Meath - North Dublin Grid Upgrade

Drawing Title

Sheet 13.3 - Locations of Gardens and Designed Landscapes (Sheet 2 of 6)

Drawing Status

Final

Scale @ A3

1:6,000

DO NOT SCALE

OSI Sheet No.

Jacobs No.

3321084AJ

Drawing No.

321084AJ-JAC-ZZ-XX-DR-G-0157



© Copyright 2024 Jacobs U.K. Limited. The concepts and information contained in this document are the property of Jacobs. Use or copying of this document in whole or in part without the written permission of Jacobs constitutes an infringement of copyright. Limitation: This drawing has been prepared on behalf of, and for the exclusive use of Jacobs' Client, and is subject to, and issued in accordance with, the provisions of the contract between Jacobs and the Client. Jacobs accepts no liability or responsibility whatsoever for, or in respect of, any use of, or reliance upon, this drawing by any third party.



Figure 13.3

Legend

- Chainage
- - - Proposed Cable Route
- ▭ Planning Application Boundary (PAB)
- - - Study Area (50m Buffer)
- ▭ Survey of Historic Gardens and Designed Landscapes
- ▭ Demesne lands identified from historic mapping (Ordnance Survey 6", 1837-1842)

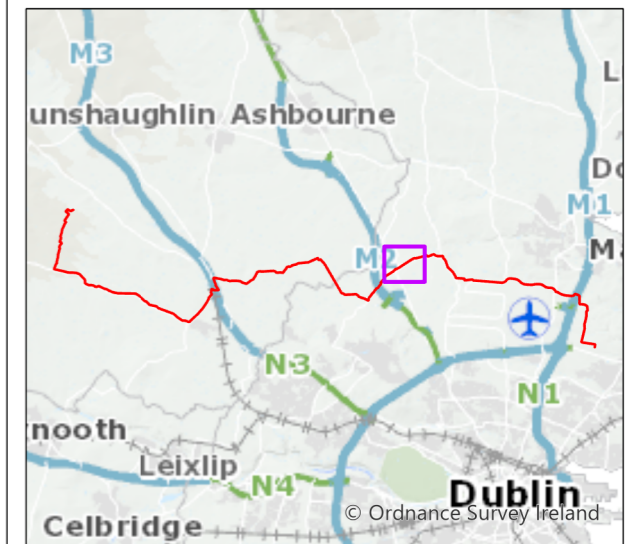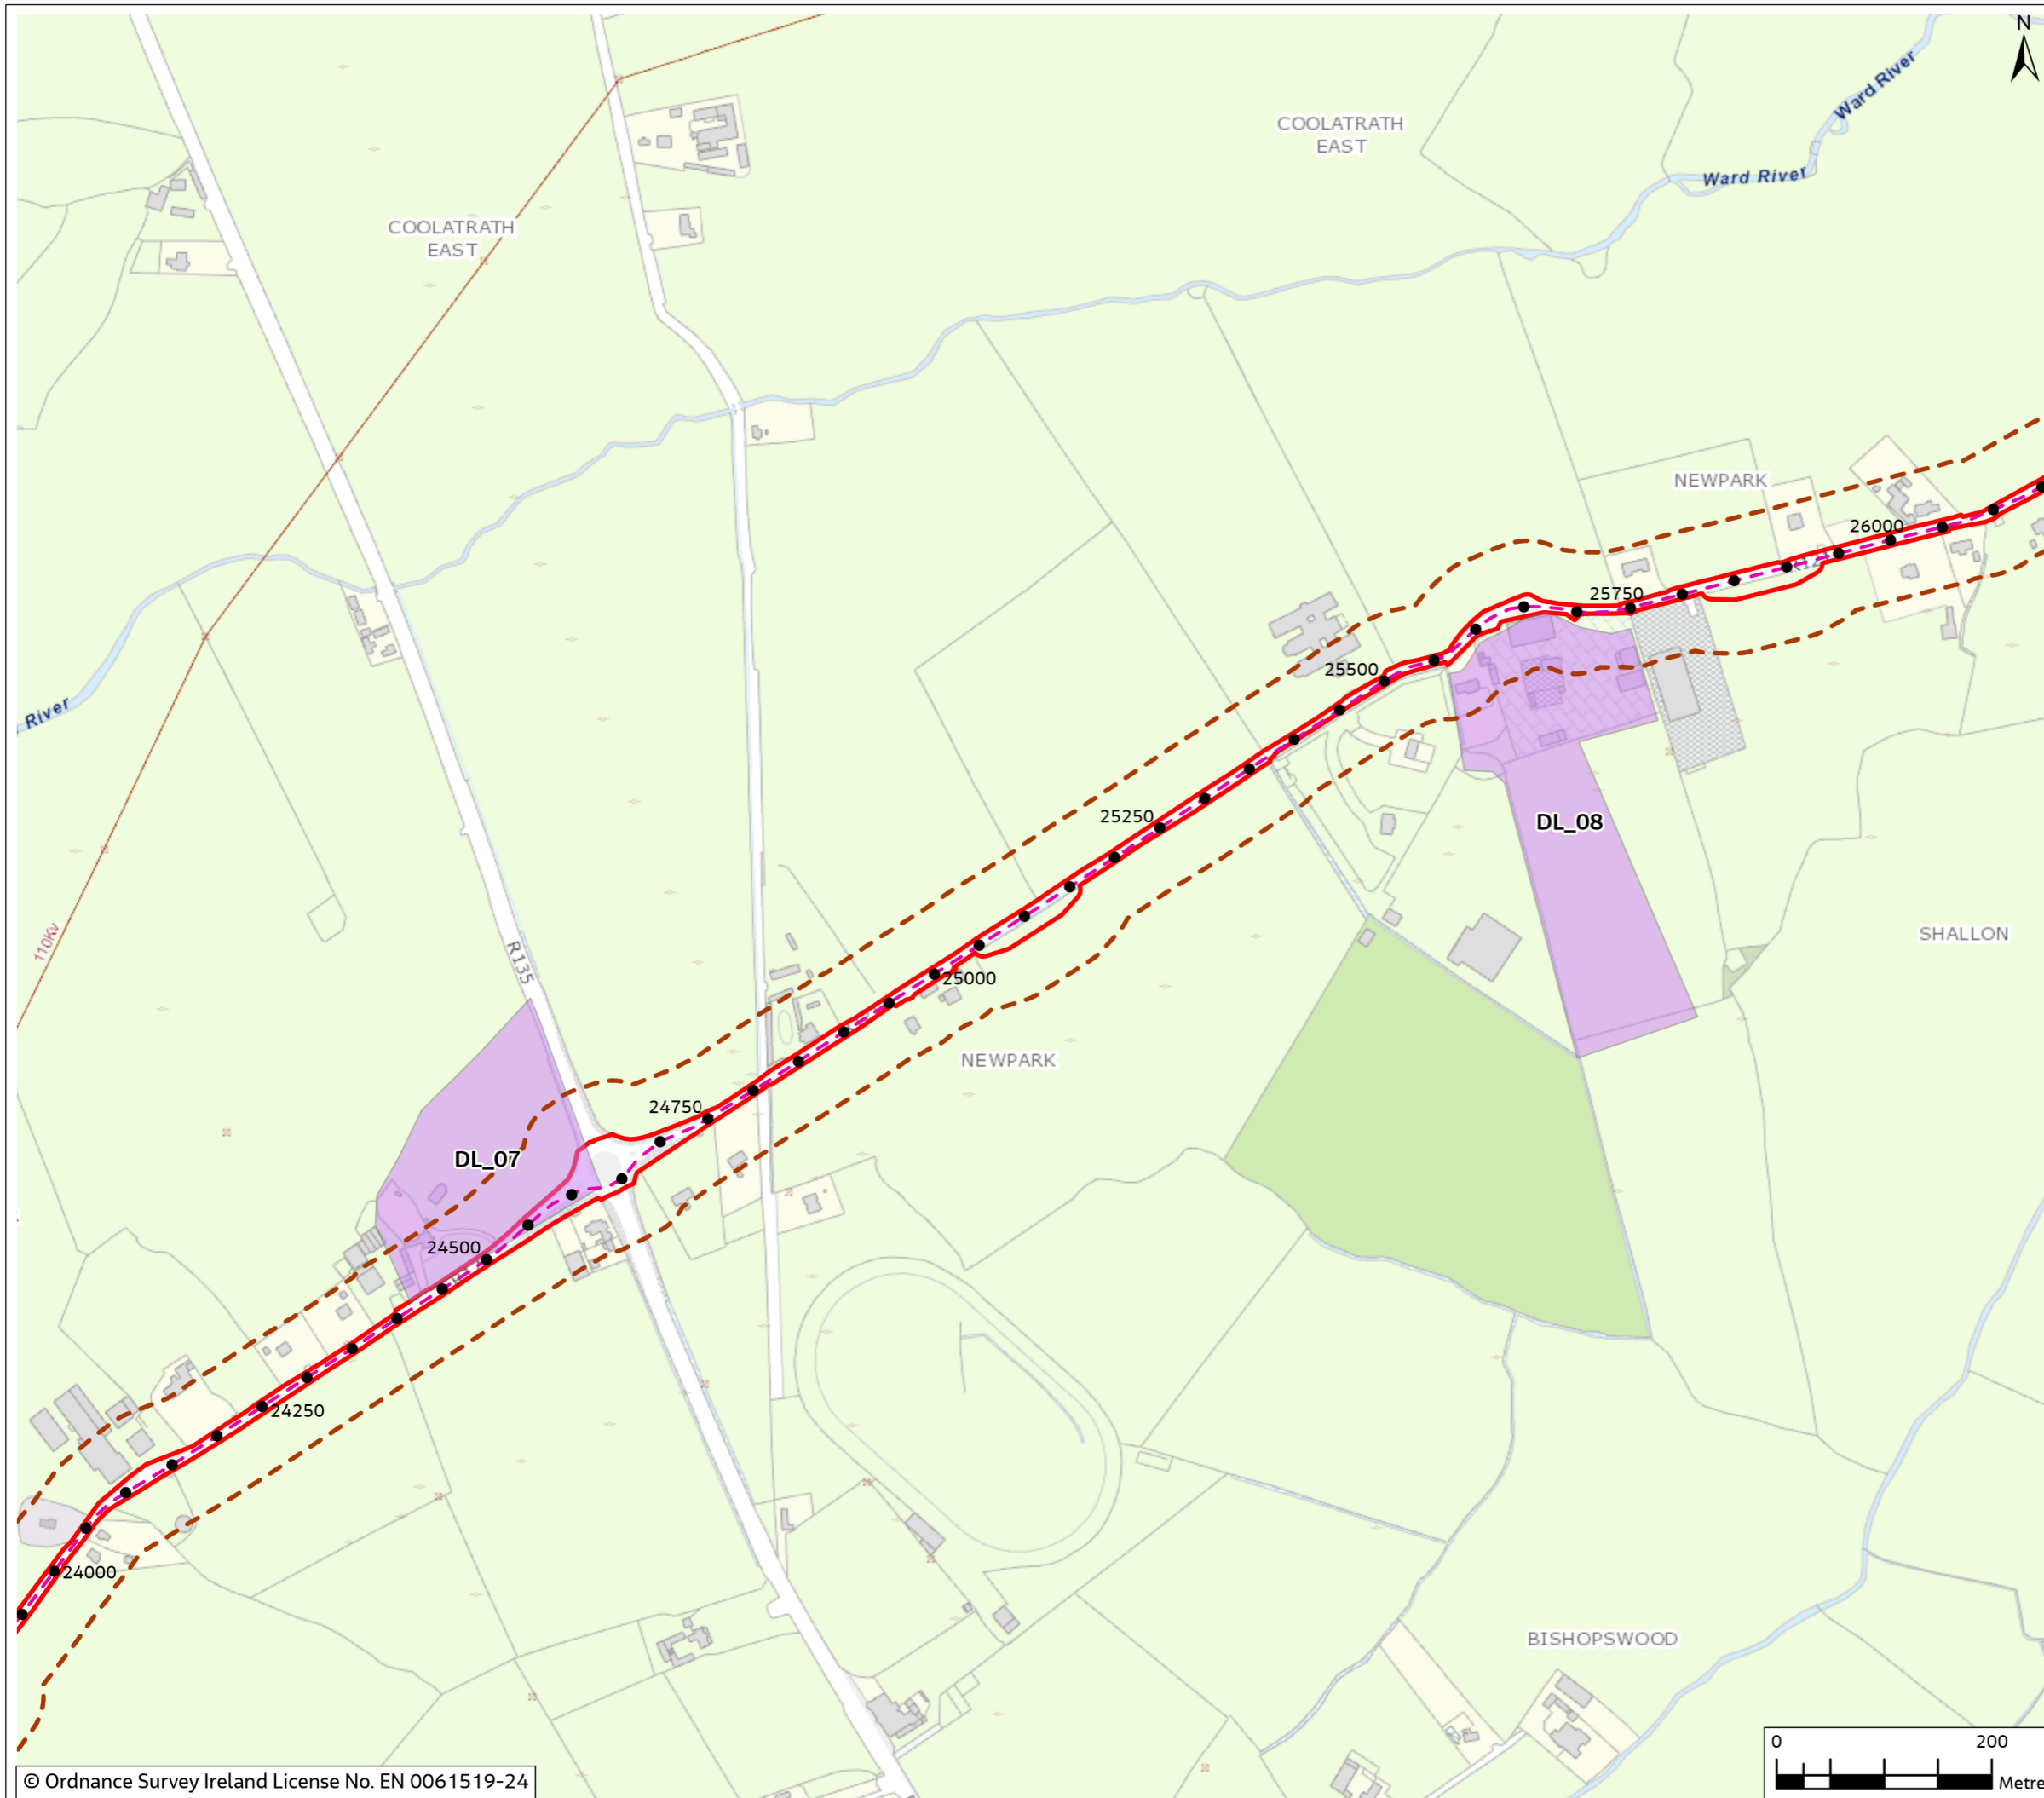

0	Mar 2024	Final	BP	NF	JD	AS
Rev.	Date	Purpose of revision	Drawn	Check'd	Rev'd	Appr'd

Jacobs



Project
East Meath - North Dublin Grid Upgrade

Drawing Title
Sheet 13.3 - Locations of Gardens and Designed Landscapes (Sheet 3 of 6)

Drawing Status
Final

Scale @ A3
1:6,000 DO NOT SCALE

OSI Sheet No.

Jacobs No.
8321084J

Drawing No.
321084J-JAC-ZZ-XX-DR-G-0158

© Copyright 2024 Jacobs U.K. Limited. The concepts and information contained in this document are the property of Jacobs. Use or copying of this document in whole or in part without the written permission of Jacobs constitutes an infringement of copyright. Limitation: This drawing has been prepared on behalf of, and for the exclusive use of Jacobs' Client, and is subject to, and issued in accordance with, the provisions of the contract between Jacobs and the Client. Jacobs accepts no liability or responsibility whatsoever for, or in respect of, any use of, or reliance upon, this drawing by any third party.



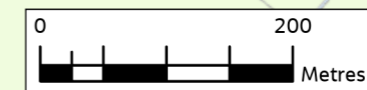


Figure 13.3

Legend

- Chainage
- - - Proposed Cable Route
- ▭ Planning Application Boundary (PAB)
- - - Study Area (50m Buffer)
- ▭ Survey of Historic Gardens and Designed Landscapes
- ▭ Demesne lands identified from historic mapping (Ordnance Survey 6", 1837-1842)

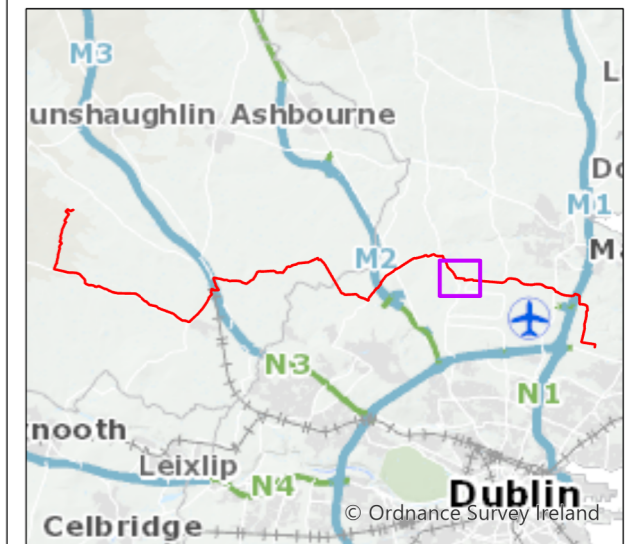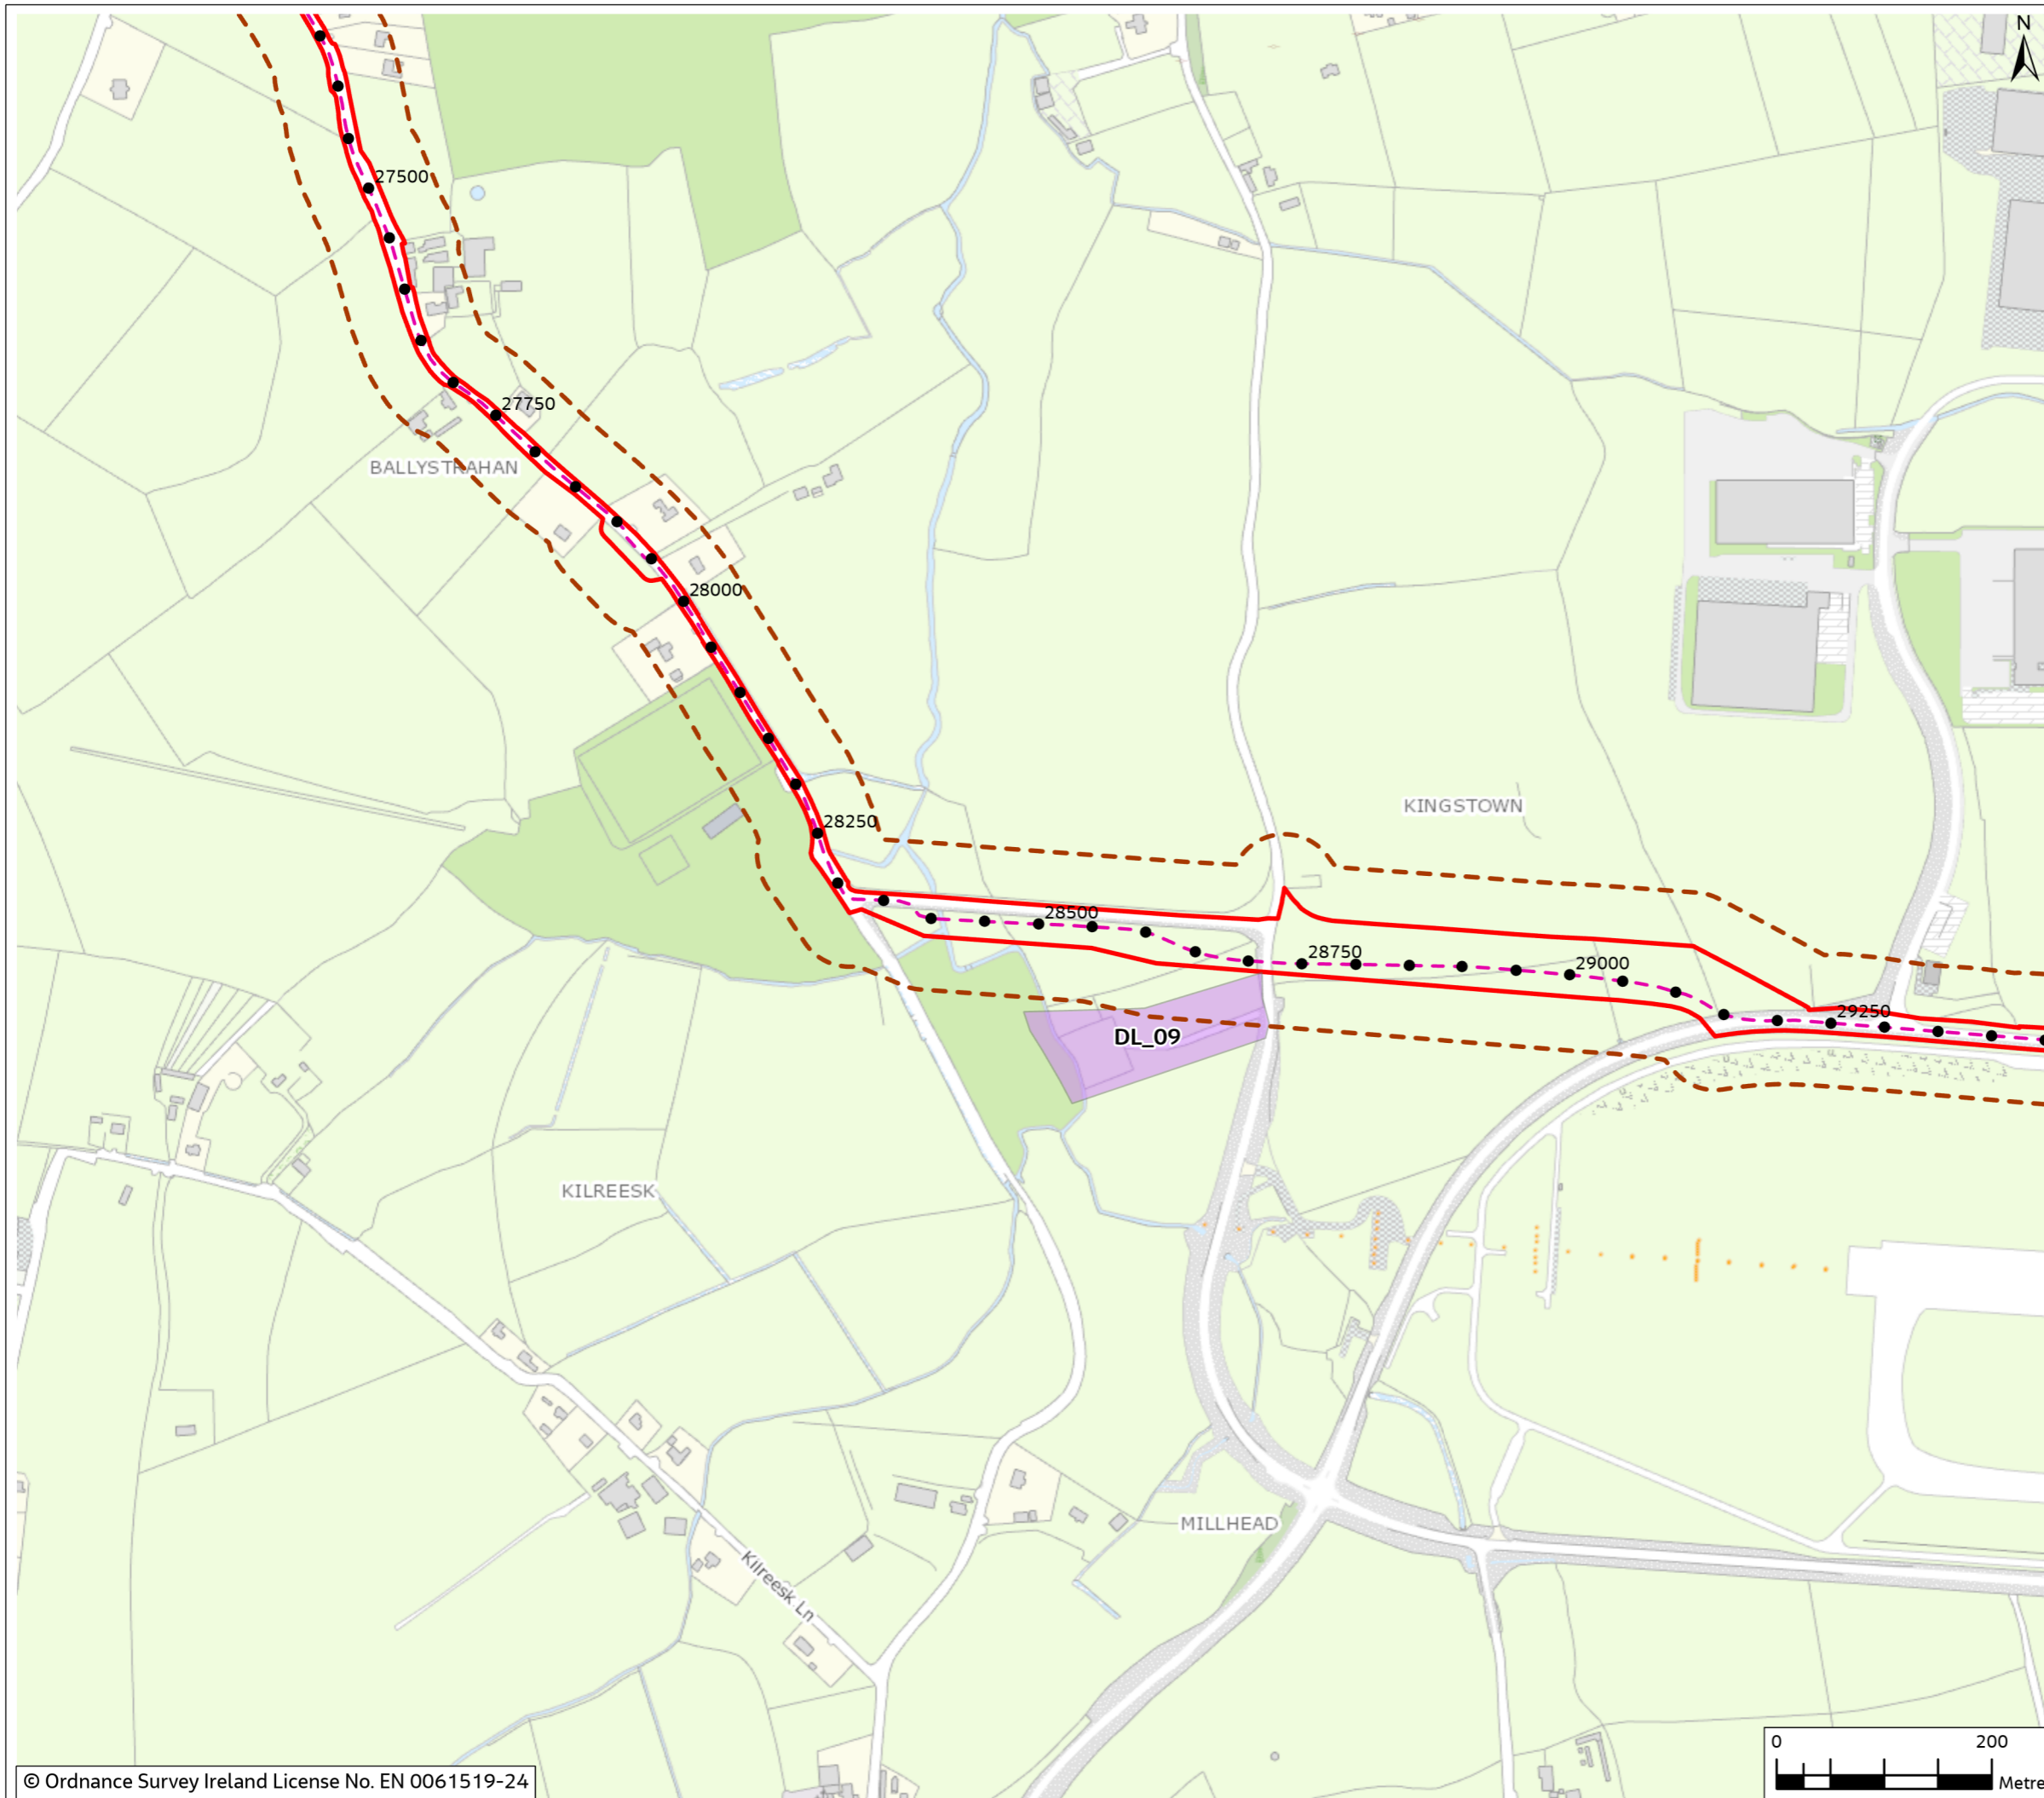

0	Mar 2024	Final	BP	NF	JD	AS
Rev.	Date	Purpose of revision	Drawn	Check'd	Rev'd	Appr'd

Jacobs

Client



Project

East Meath - North Dublin Grid Upgrade

Drawing Title

Sheet 13.3 - Locations of Gardens and Designed Landscapes (Sheet 4 of 6)

Drawing Status

Final

Scale @ A3

1:6,000

DO NOT SCALE

OSI Sheet No.

Jacobs No.

3321084J

Drawing No.

321084J-JAC-ZZ-XX-DR-G-0159

© Copyright 2024 Jacobs U.K. Limited. The concepts and information contained in this document are the property of Jacobs. Use or copying of this document in whole or in part without the written permission of Jacobs constitutes an infringement of copyright. Limitation: This drawing has been prepared on behalf of, and for the exclusive use of Jacobs' Client, and is subject to, and issued in accordance with, the provisions of the contract between Jacobs and the Client. Jacobs accepts no liability or responsibility whatsoever for, or in respect of, any use of, or reliance upon, this drawing by any third party.



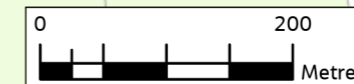


Figure 13.3

Legend

- Chainage
- - - Proposed Cable Route
- ▭ Planning Application Boundary (PAB)
- - - Study Area (50m Buffer)
- ▨ Temporary Construction Compound
- ▩ HDD Compounds
- ▭ Survey of Historic Gardens and Designed Landscapes
- ▭ Demesne lands identified from historic mapping (Ordnance Survey 6", 1837-1842)

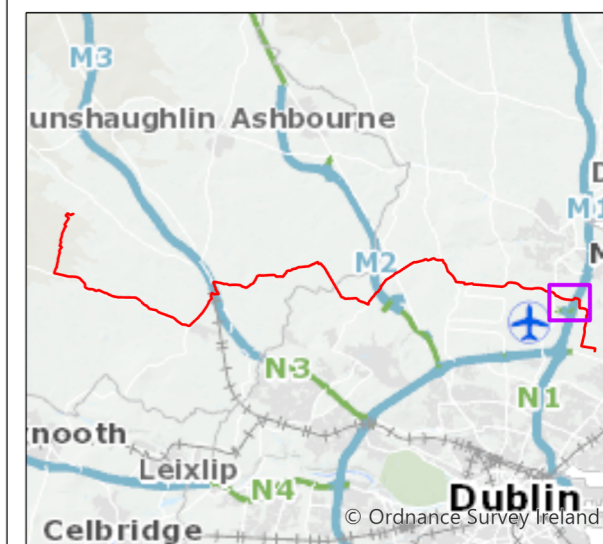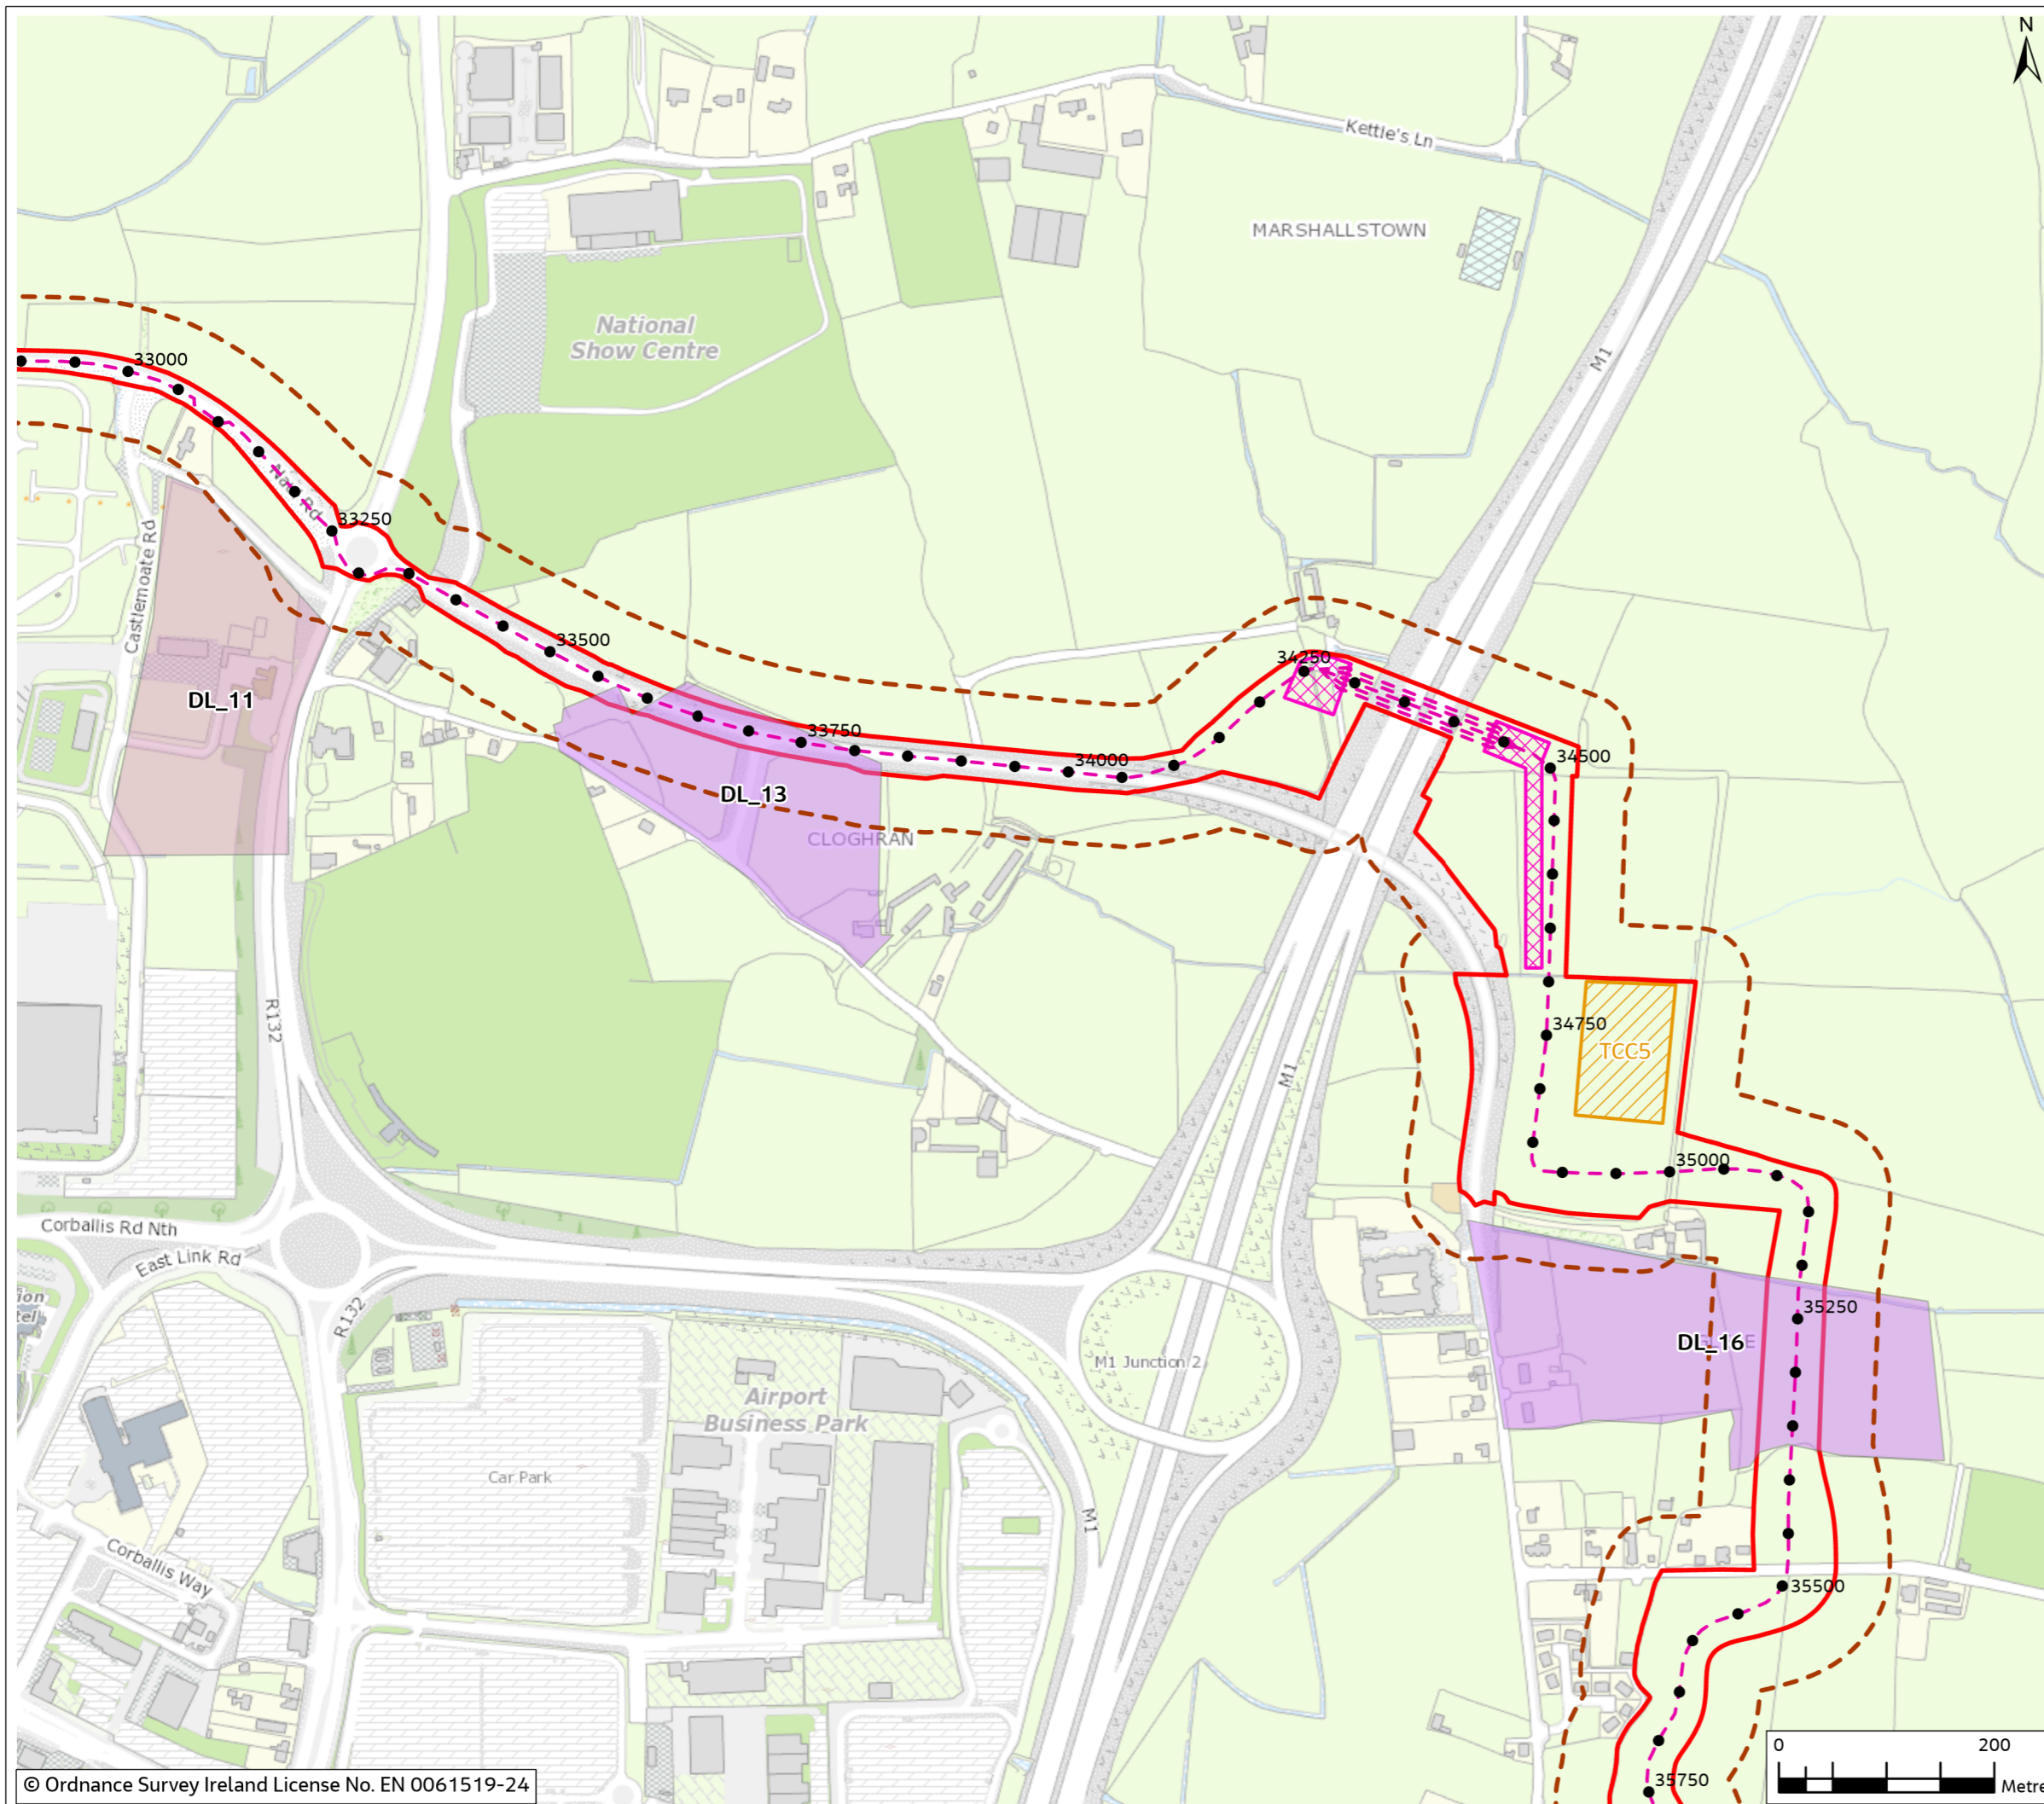

0	Mar 2024	Final	BP	NF	JD	AS
Rev.	Date	Purpose of revision	Drawn	Check'd	Rev'd	Appr'd

Jacobs

Client
EirGrid

Project
East Meath - North Dublin Grid Upgrade

Drawing Title
Sheet 13.3 - Locations of Gardens and Designed Landscapes (Sheet 5 of 6)

Drawing Status
Final

Scale @ A3
1:6,000 DO NOT SCALE

OSI Sheet No.

Jacobs No. 8321084AJ

Drawing No. 321084AJ-JAC-ZZ-XX-DR-G-0160

© Copyright 2024 Jacobs U.K. Limited. The concepts and information contained in this document are the property of Jacobs. Use or copying of this document in whole or in part without the written permission of Jacobs constitutes an infringement of copyright. Limitation: This drawing has been prepared on behalf of, and for the exclusive use of Jacobs' Client, and is subject to, and issued in accordance with, the provisions of the contract between Jacobs and the Client. Jacobs accepts no liability or responsibility whatsoever for, or in respect of, any use of, or reliance upon, this drawing by any third party.



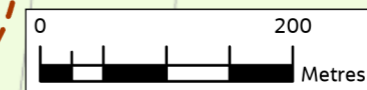


Figure 13.3

Legend

- Chainage
- - - Proposed Cable Route
- ▭ Planning Application Boundary (PAB)
- - - Study Area (50m Buffer)
- ▨ Temporary Construction Compound
- ▭ Substation Footprint
- ▭ Survey of Historic Gardens and Designed Landscapes
- ▭ Demesne lands identified from historic mapping (Ordnance Survey 6", 1837-1842)

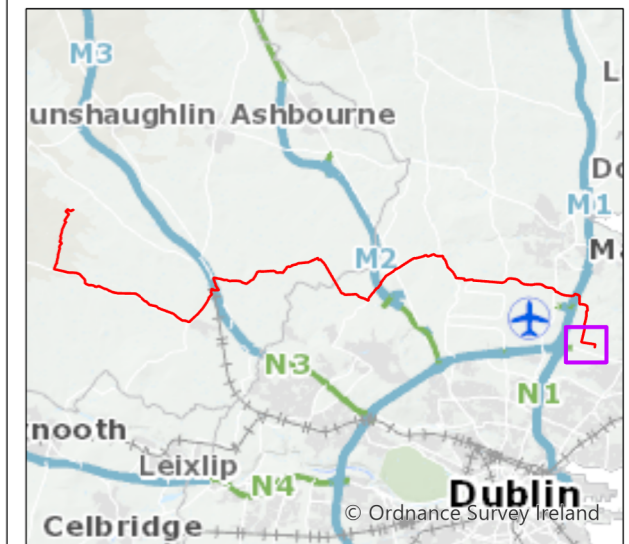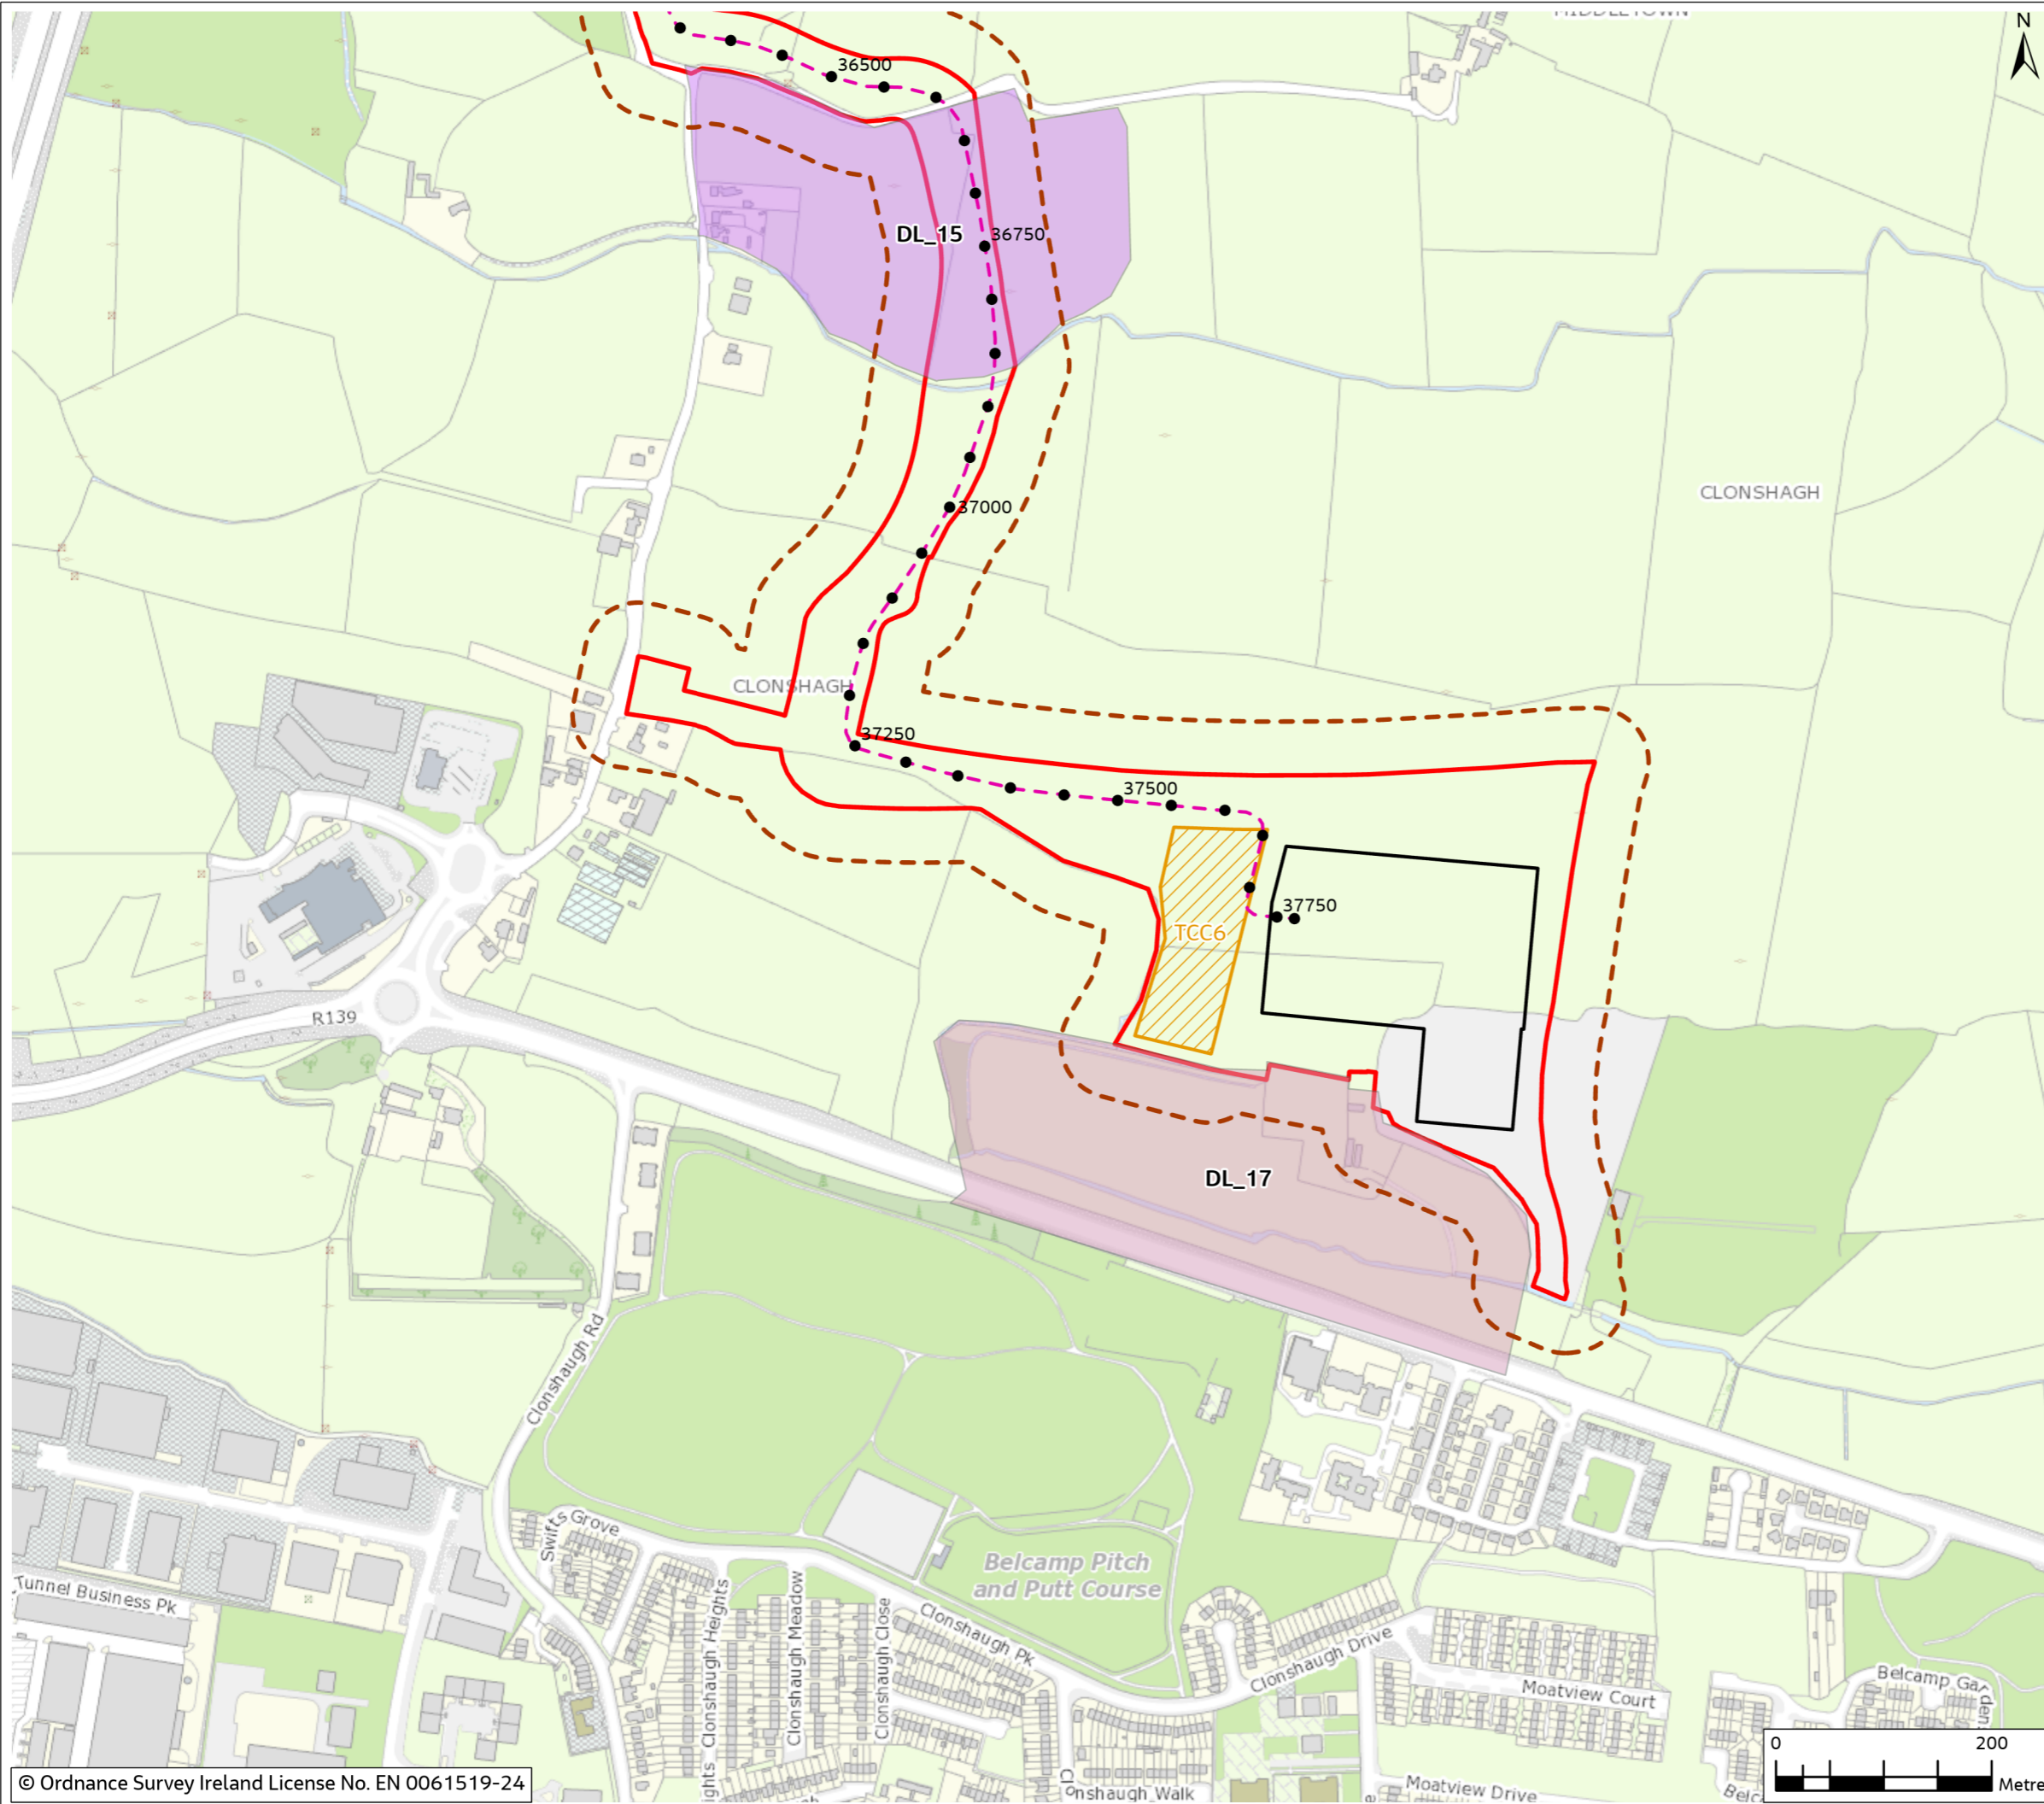

0	Mar 2024	Final	BP	NF	JD	AS
Rev.	Date	Purpose of revision	Drawn	Check'd	Rev'd	Appr'd

Jacobs



Client
East Meath - North Dublin Grid Upgrade

Project
Sheet 13.3 - Locations of Gardens and Designed Landscapes (Sheet 6 of 6)

Drawing Title
Final

Scale @ A3 1:6,000 DO NOT SCALE

OSI Sheet No.

Jacobs No. 3321084AJ

Drawing No. 321084AJ-JAC-ZZ-XX-DR-G-0161

© Copyright 2024 Jacobs U.K. Limited. The concepts and information contained in this document are the property of Jacobs. Use or copying of this document in whole or in part without the written permission of Jacobs constitutes an infringement of copyright. Limitation: This drawing has been prepared on behalf of, and for the exclusive use of Jacobs' Client, and is subject to, and issued in accordance with, the provisions of the contract between Jacobs and the Client. Jacobs accepts no liability or responsibility whatsoever for, or in respect of, any use of, or reliance upon, this drawing by any third party.

