
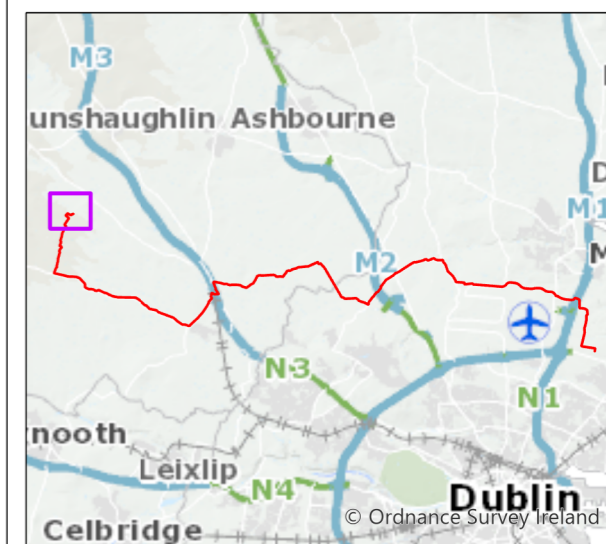


Figure 13.4

- Legend**
- Chainage
 - - - Proposed Cable Route
 - ▭ Planning Application Boundary (PAB)
 - - - Study Area (50m Buffer)
 - ▨ Temporary Construction Compound
 - ▭ Substation Footprint
 - Non-designated Cultural Heritage Asset

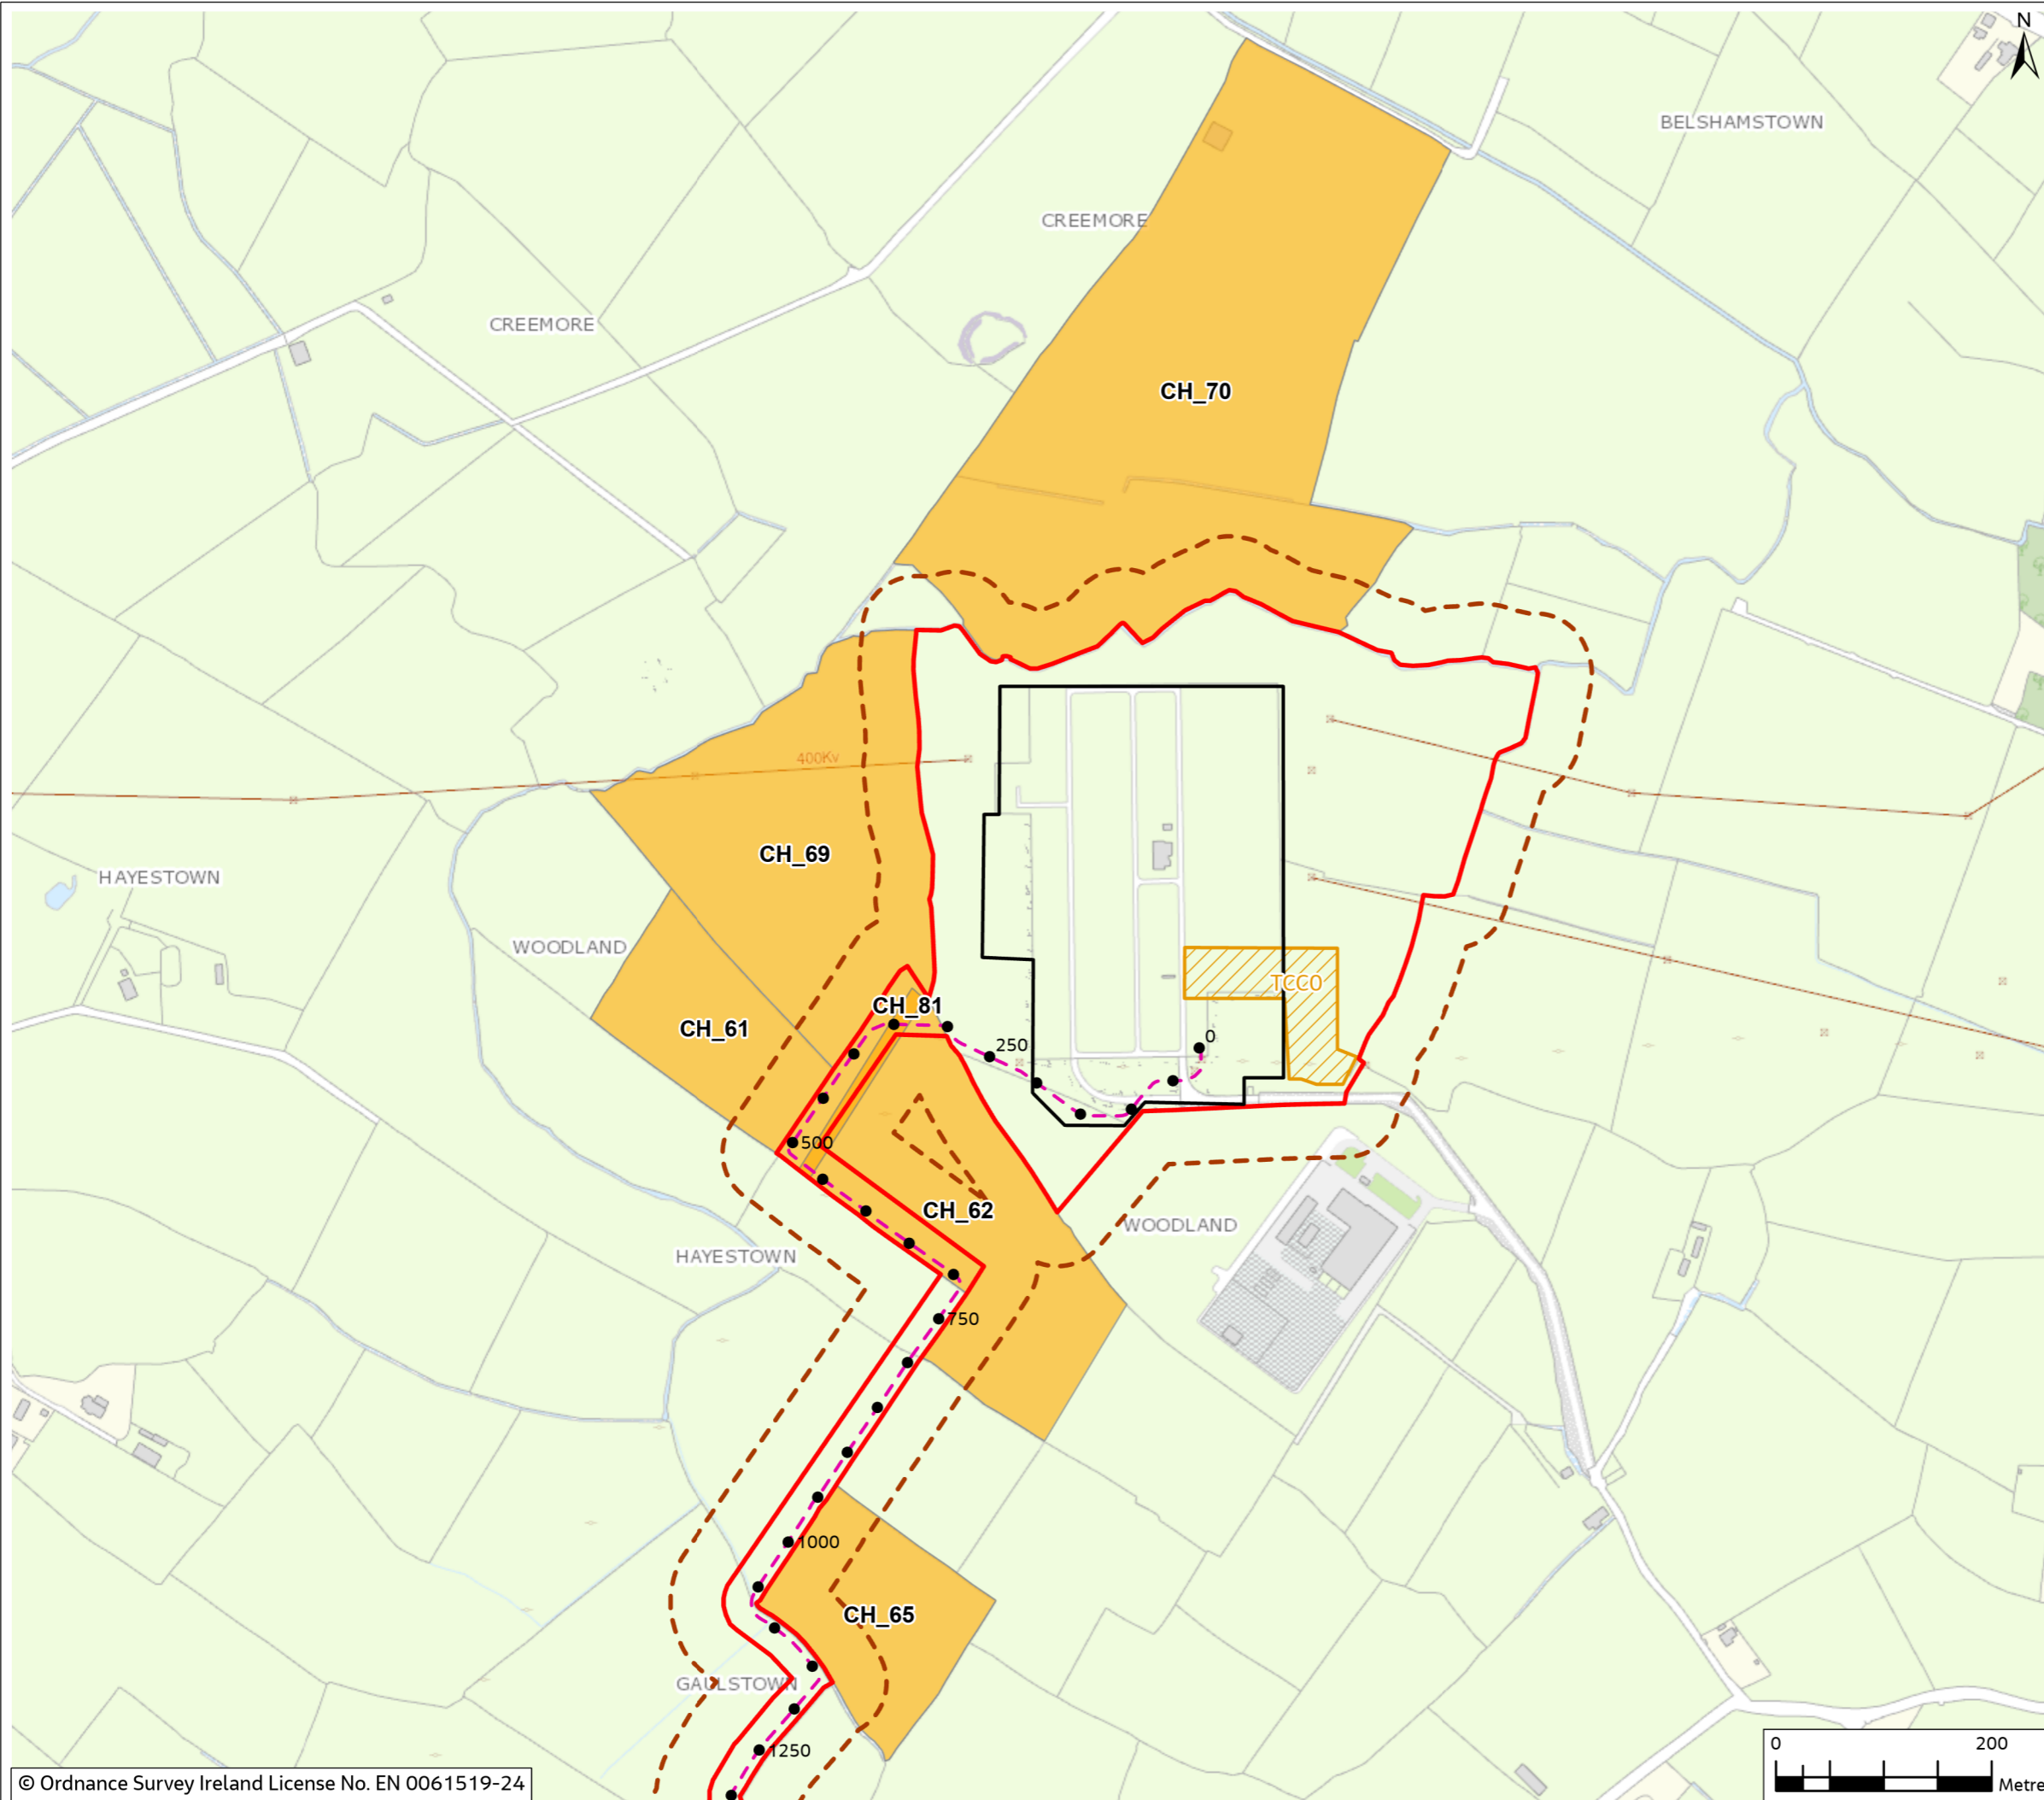

0	Mar 2024	Final	BP	NF	JD	AS
Rev.	Date	Purpose of revision	Drawn	Check'd	Rev'd	Appr'd

Jacobs

Client



Project

East Meath - North Dublin Grid Upgrade

Drawing Title

Figure 13.4 -Location of Non-Designated Cultural Heritage (Sheet 1 of 12)

Drawing Status

Final

Scale @ A3

1:6,000

DO NOT SCALE

OSI Sheet No.

Jacobs No.

3321084J

Drawing No.

321084J-JAC-ZZ-XX-DR-G-0162


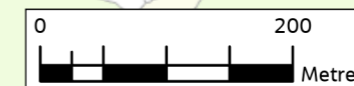


Figure 13.4

Legend

- Chainage
- - - Proposed Cable Route
- ▭ Planning Application Boundary (PAB)
- - - Study Area (50m Buffer)
- ▨ Temporary Construction Compound
- Non-designated Cultural Heritage Asset
- Non-designated Cultural Heritage Constraint Location

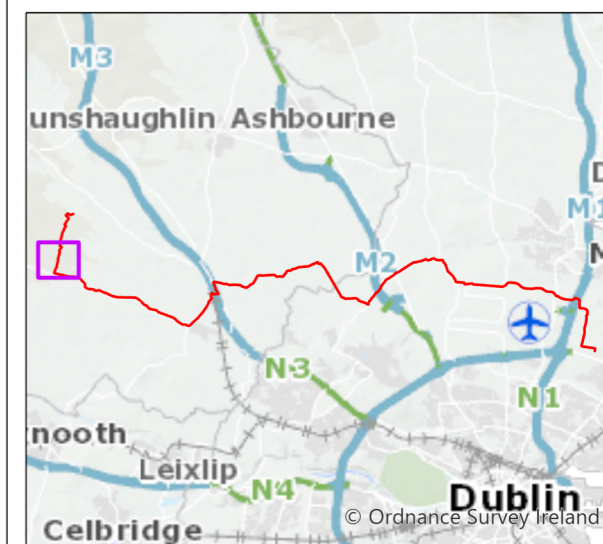

0	Mar 2024	Final	BP	NF	JD	AS
Rev.	Date	Purpose of revision	Drawn	Check'd	Rev'd	Appr'd

Jacobs

Client



Project

East Meath - North Dublin Grid Upgrade

Drawing Title

Figure 13.4 -Location of Non-Designated Cultural Heritage (Sheet 2 of 12)

Drawing Status

Final

Scale @ A3

1:6,000

DO NOT SCALE

OSI Sheet No.

Jacobs No.

3321084AJ

Drawing No.

321084AJ-JAC-ZZ-XX-DR-G-0163

© Copyright 2024 Jacobs U.K. Limited. The concepts and information contained in this document are the property of Jacobs. Use or copying of this document in whole or in part without the written permission of Jacobs constitutes an infringement of copyright. Limitation: This drawing has been prepared on behalf of, and for the exclusive use of Jacobs' Client, and is subject to, and issued in accordance with, the provisions of the contract between Jacobs and the Client. Jacobs accepts no liability or responsibility whatsoever for, or in respect of, any use of, or reliance upon, this drawing by any third party.




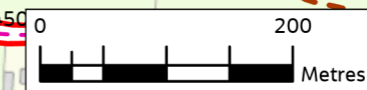


Figure 13.4

Legend

- Chainage
- - - Proposed Cable Route
- ▭ Planning Application Boundary (PAB)
- - - Study Area (50m Buffer)
- Non-designated Cultural Heritage Constraint Location

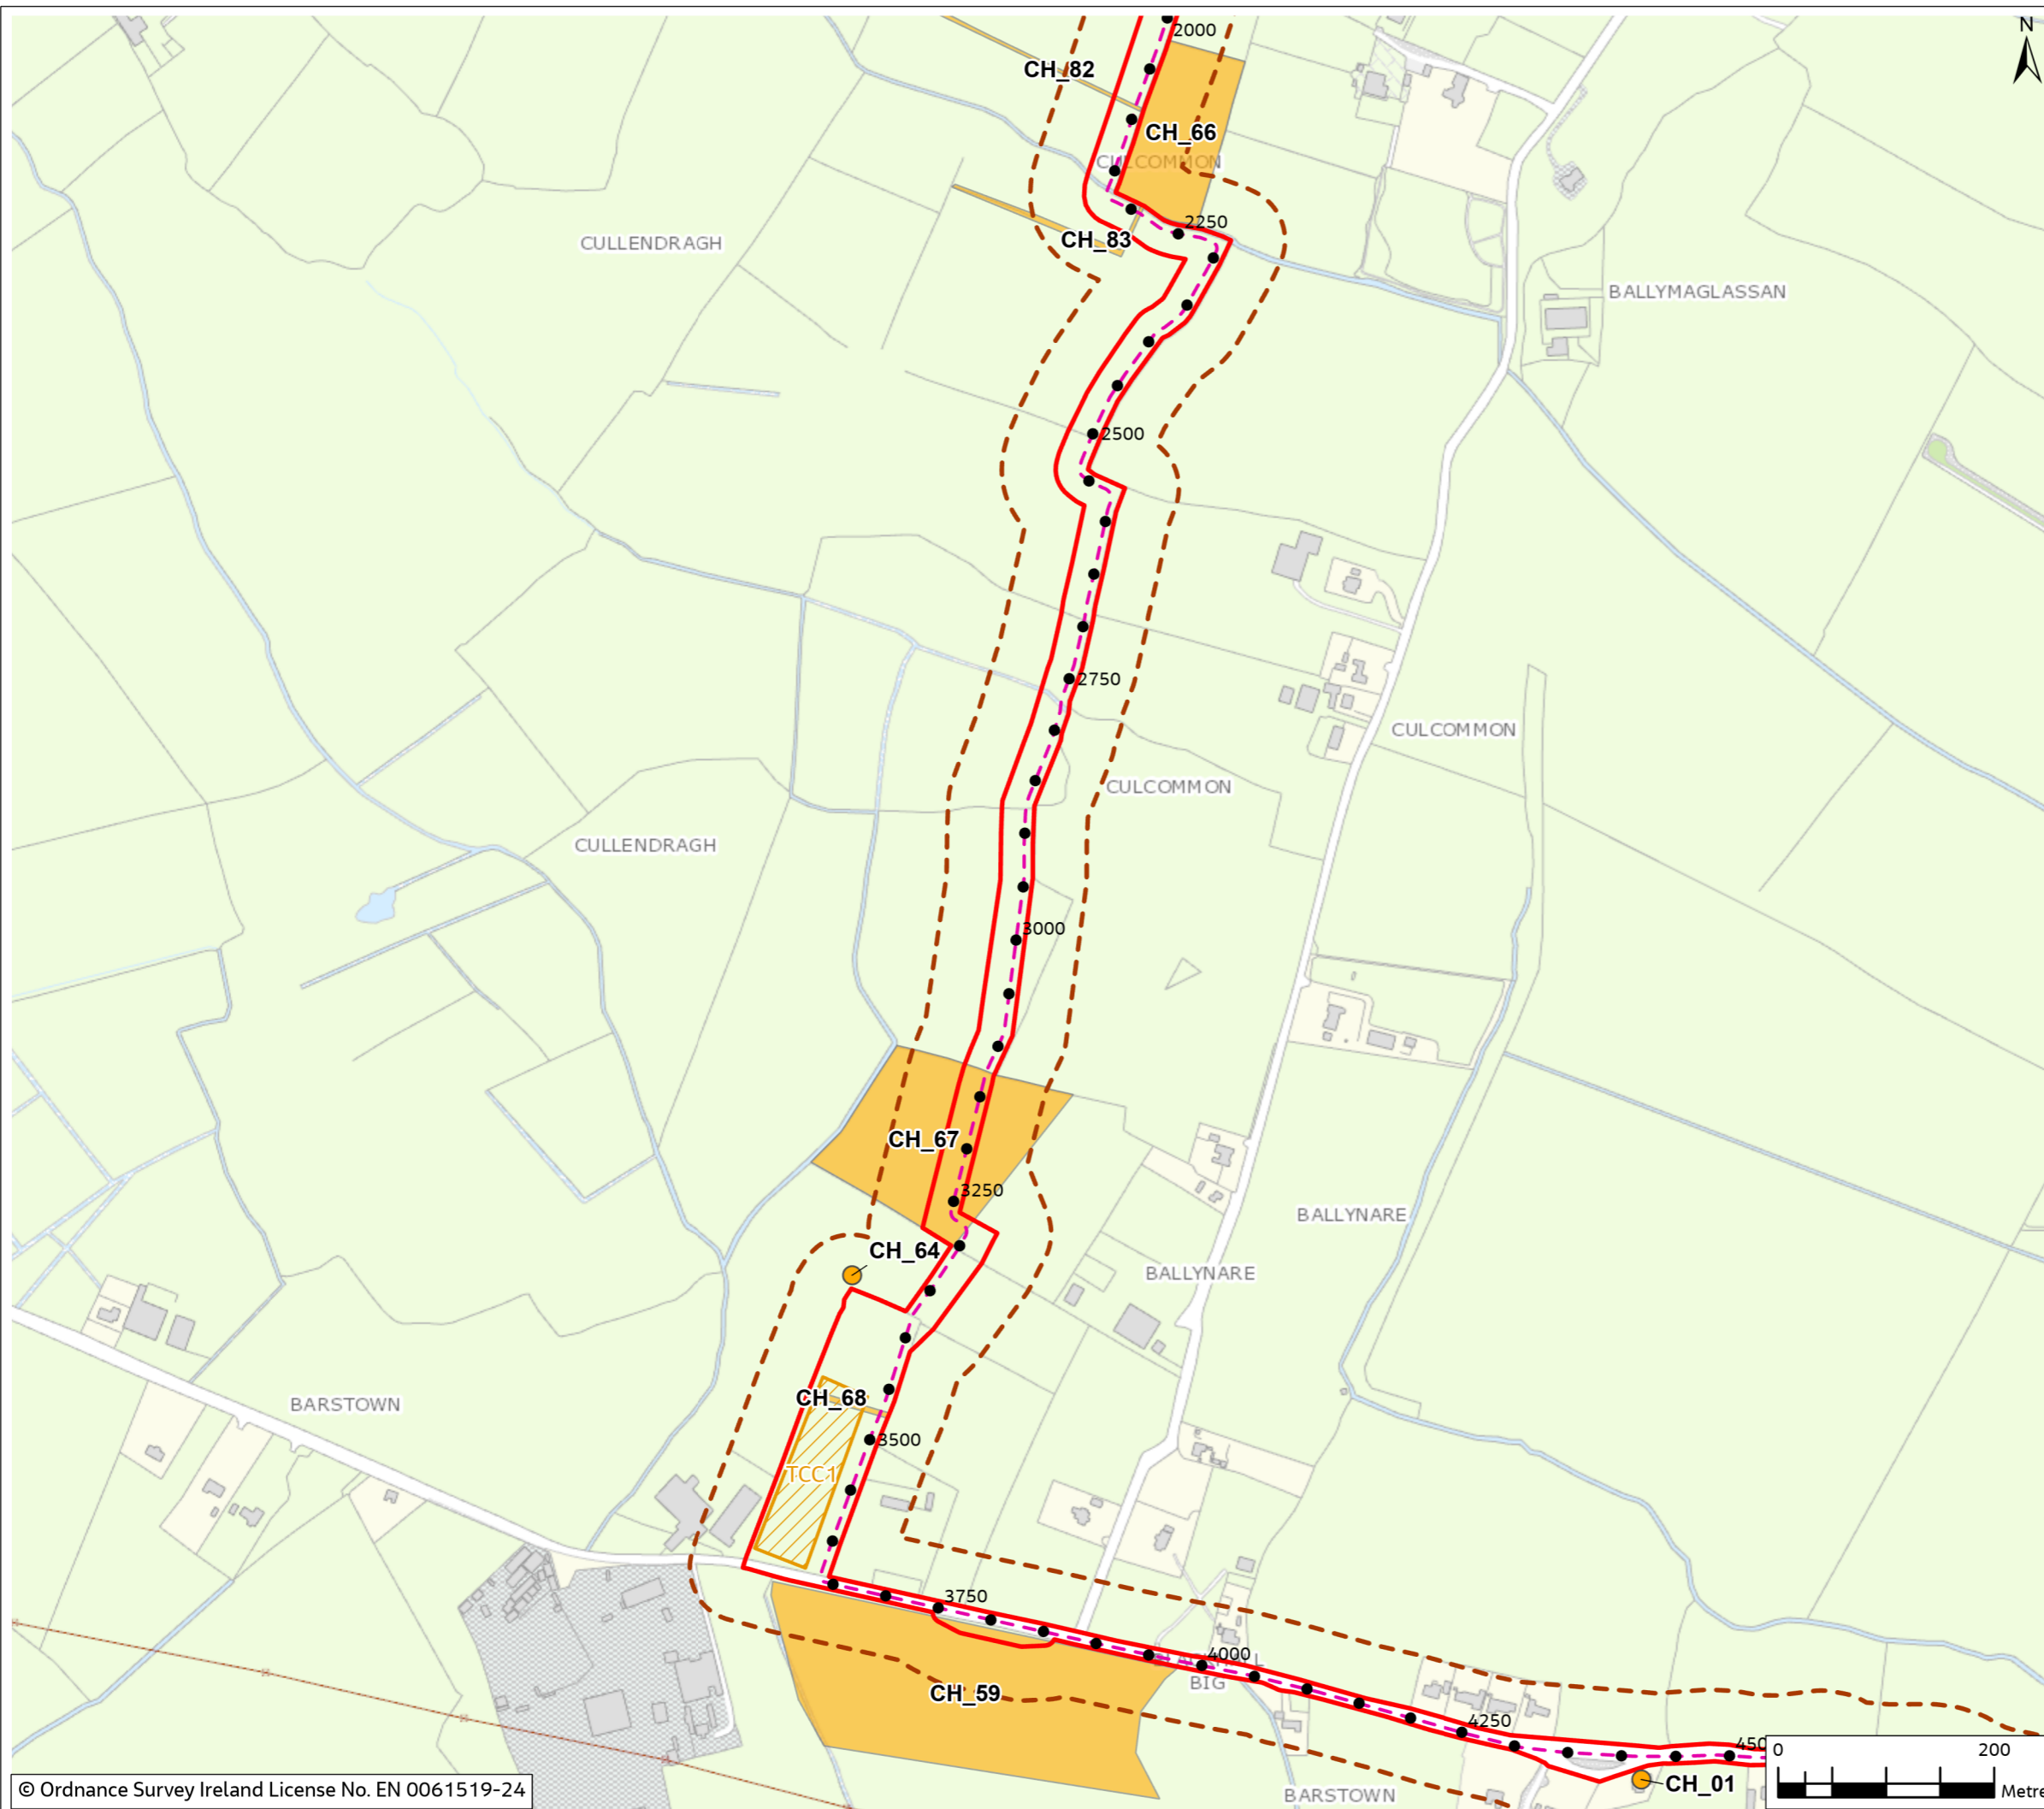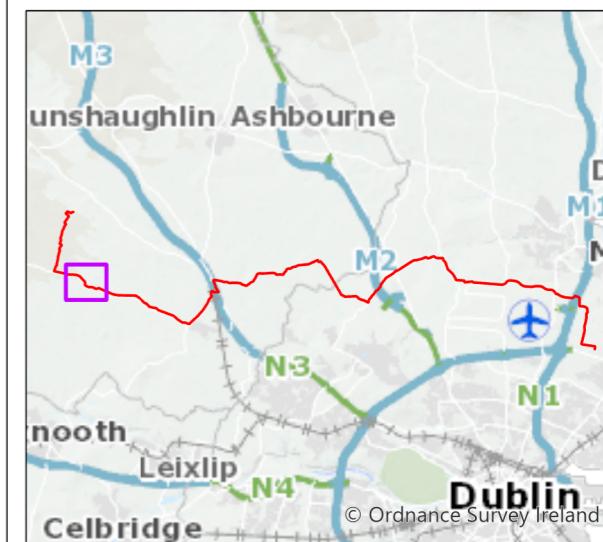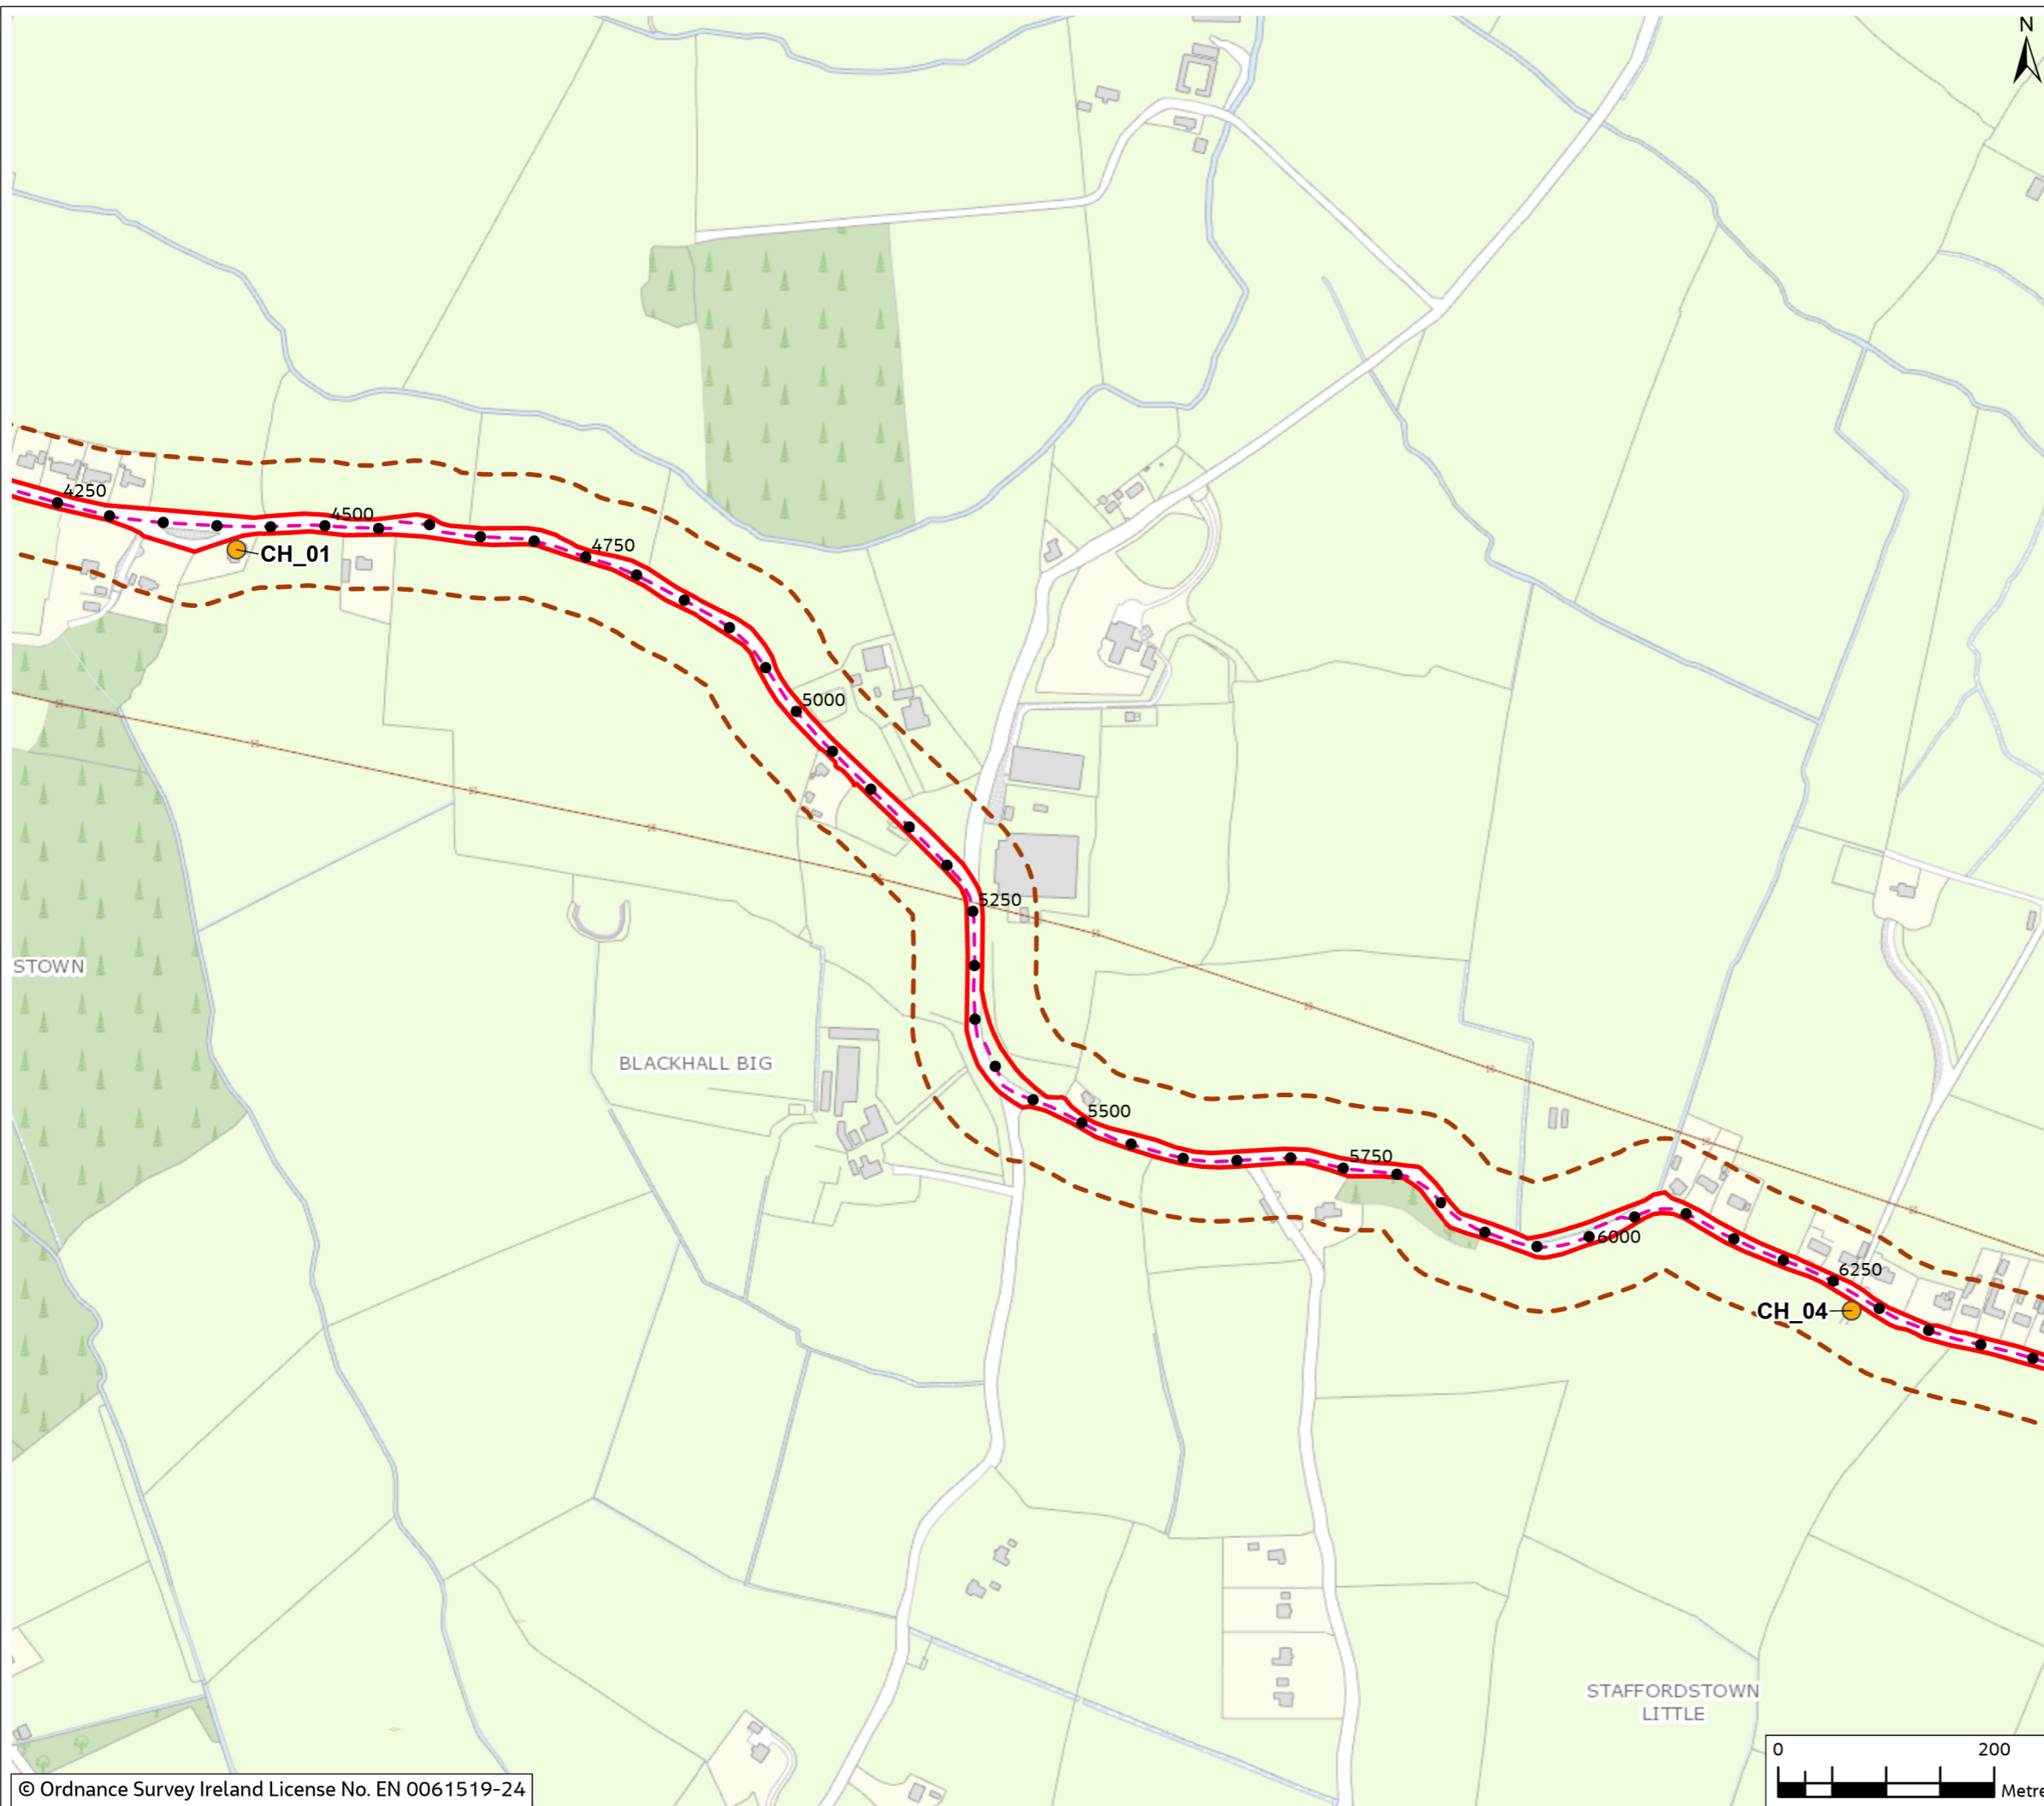

0	Mar 2024	Final	BP	NF	JD	AS
Rev.	Date	Purpose of revision	Drawn	Check'd	Rev'd	Appr'd

Jacobs

Client

Project
 East Meath - North Dublin Grid Upgrade

Drawing Title
 Figure 13.4 -Location of Non-Designated Cultural Heritage (Sheet 3 of 12)

Drawing Status
 Final

Scale @ A3
 1:6,000 DO NOT SCALE

OSI Sheet No.

Jacobs No.
 8321084J

Drawing No.
 321084J-JAC-ZZ-XX-DR-G-0164

© Copyright 2024 Jacobs U.K. Limited. The concepts and information contained in this document are the property of Jacobs. Use or copying of this document in whole or in part without the written permission of Jacobs constitutes an infringement of copyright. Limitation: This drawing has been prepared on behalf of, and for the exclusive use of Jacobs' Client, and is subject to, and issued in accordance with, the provisions of the contract between Jacobs and the Client. Jacobs accepts no liability or responsibility whatsoever for, or in respect of, any use of, or reliance upon, this drawing by any third party.



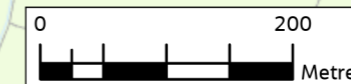


Figure 13.4

Legend

- Chainage
- Proposed Cable Route
- ▭ Planning Application Boundary (PAB)
- ▭ Study Area (50m Buffer)
- ▭ Temporary Construction Compound
- Non-designated Cultural Heritage Constraint Location

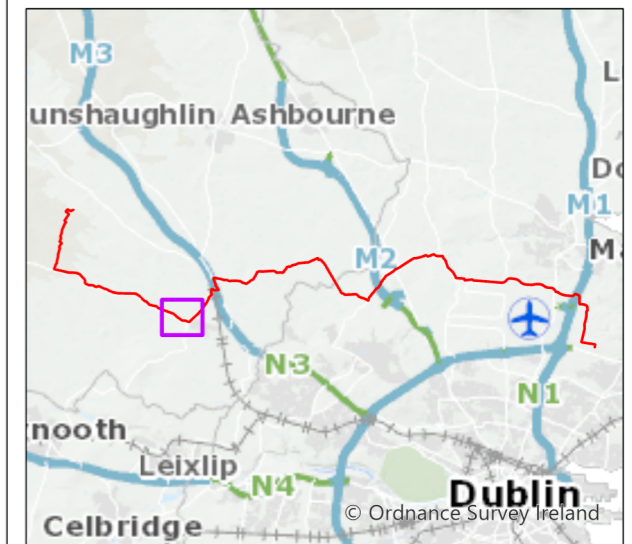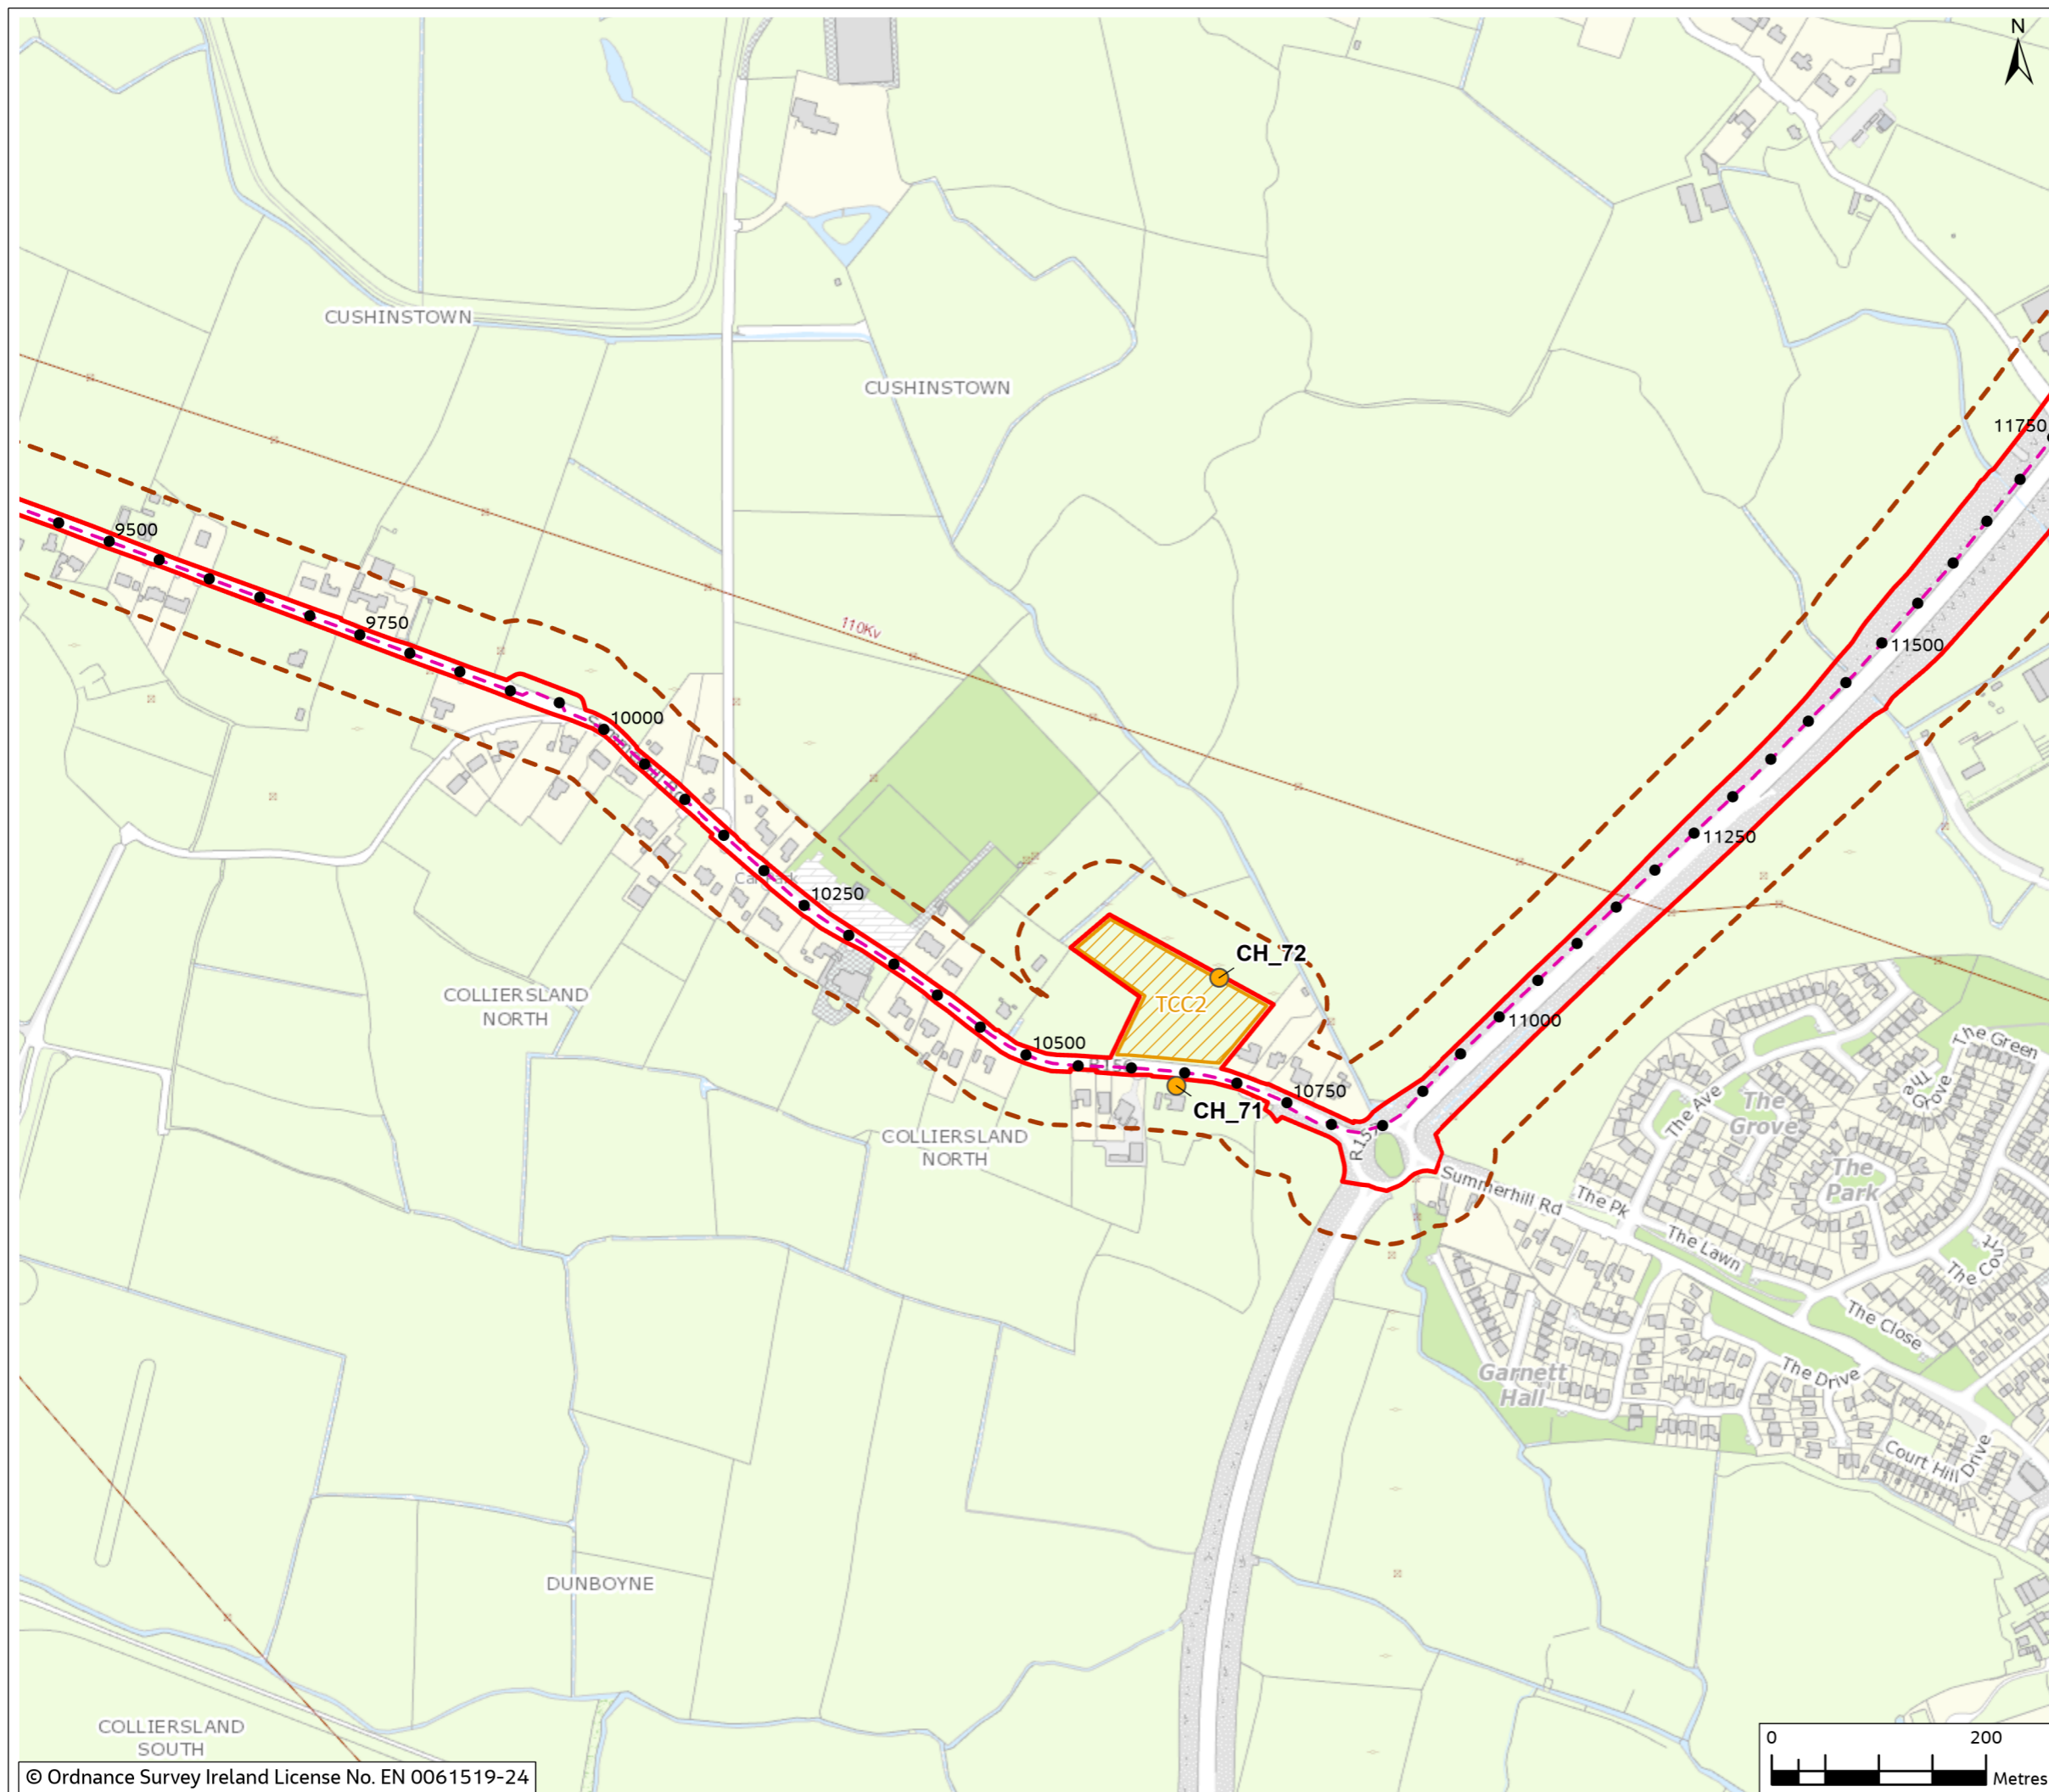

0	Mar 2024	Final	BP	NF	JD	AS
Rev.	Date	Purpose of revision	Drawn	Check'd	Rev'd	Appr'd

Jacobs

Client

Project
 East Meath - North Dublin Grid Upgrade

Drawing Title
 Figure 13.4 - Location of Non-Designated Cultural Heritage (Sheet 4 of 12)

Drawing Status
 Final

Scale @ A3
 1:6,000 DO NOT SCALE

OSI Sheet No.

Jacobs No. 3321084J

Drawing No. 321084J-JAC-ZZ-XX-DR-G-0165



© Copyright 2024 Jacobs U.K. Limited. The concepts and information contained in this document are the property of Jacobs. Use or copying of this document in whole or in part without the written permission of Jacobs constitutes an infringement of copyright. Limitation: This drawing has been prepared on behalf of, and for the exclusive use of Jacobs' Client, and is subject to, and issued in accordance with, the provisions of the contract between Jacobs and the Client. Jacobs accepts no liability or responsibility whatsoever for, or in respect of, any use of, or reliance upon, this drawing by any third party.



Figure 13.4

Legend

- Chainage
- - - Proposed Cable Route
- ▭ Planning Application Boundary (PAB)
- - - Study Area (50m Buffer)
- ▨ HDD Compounds
- Non-designated Cultural Heritage Constraint Location

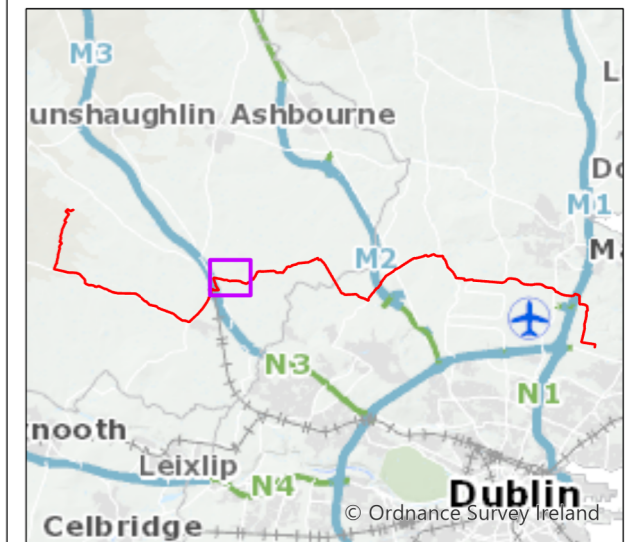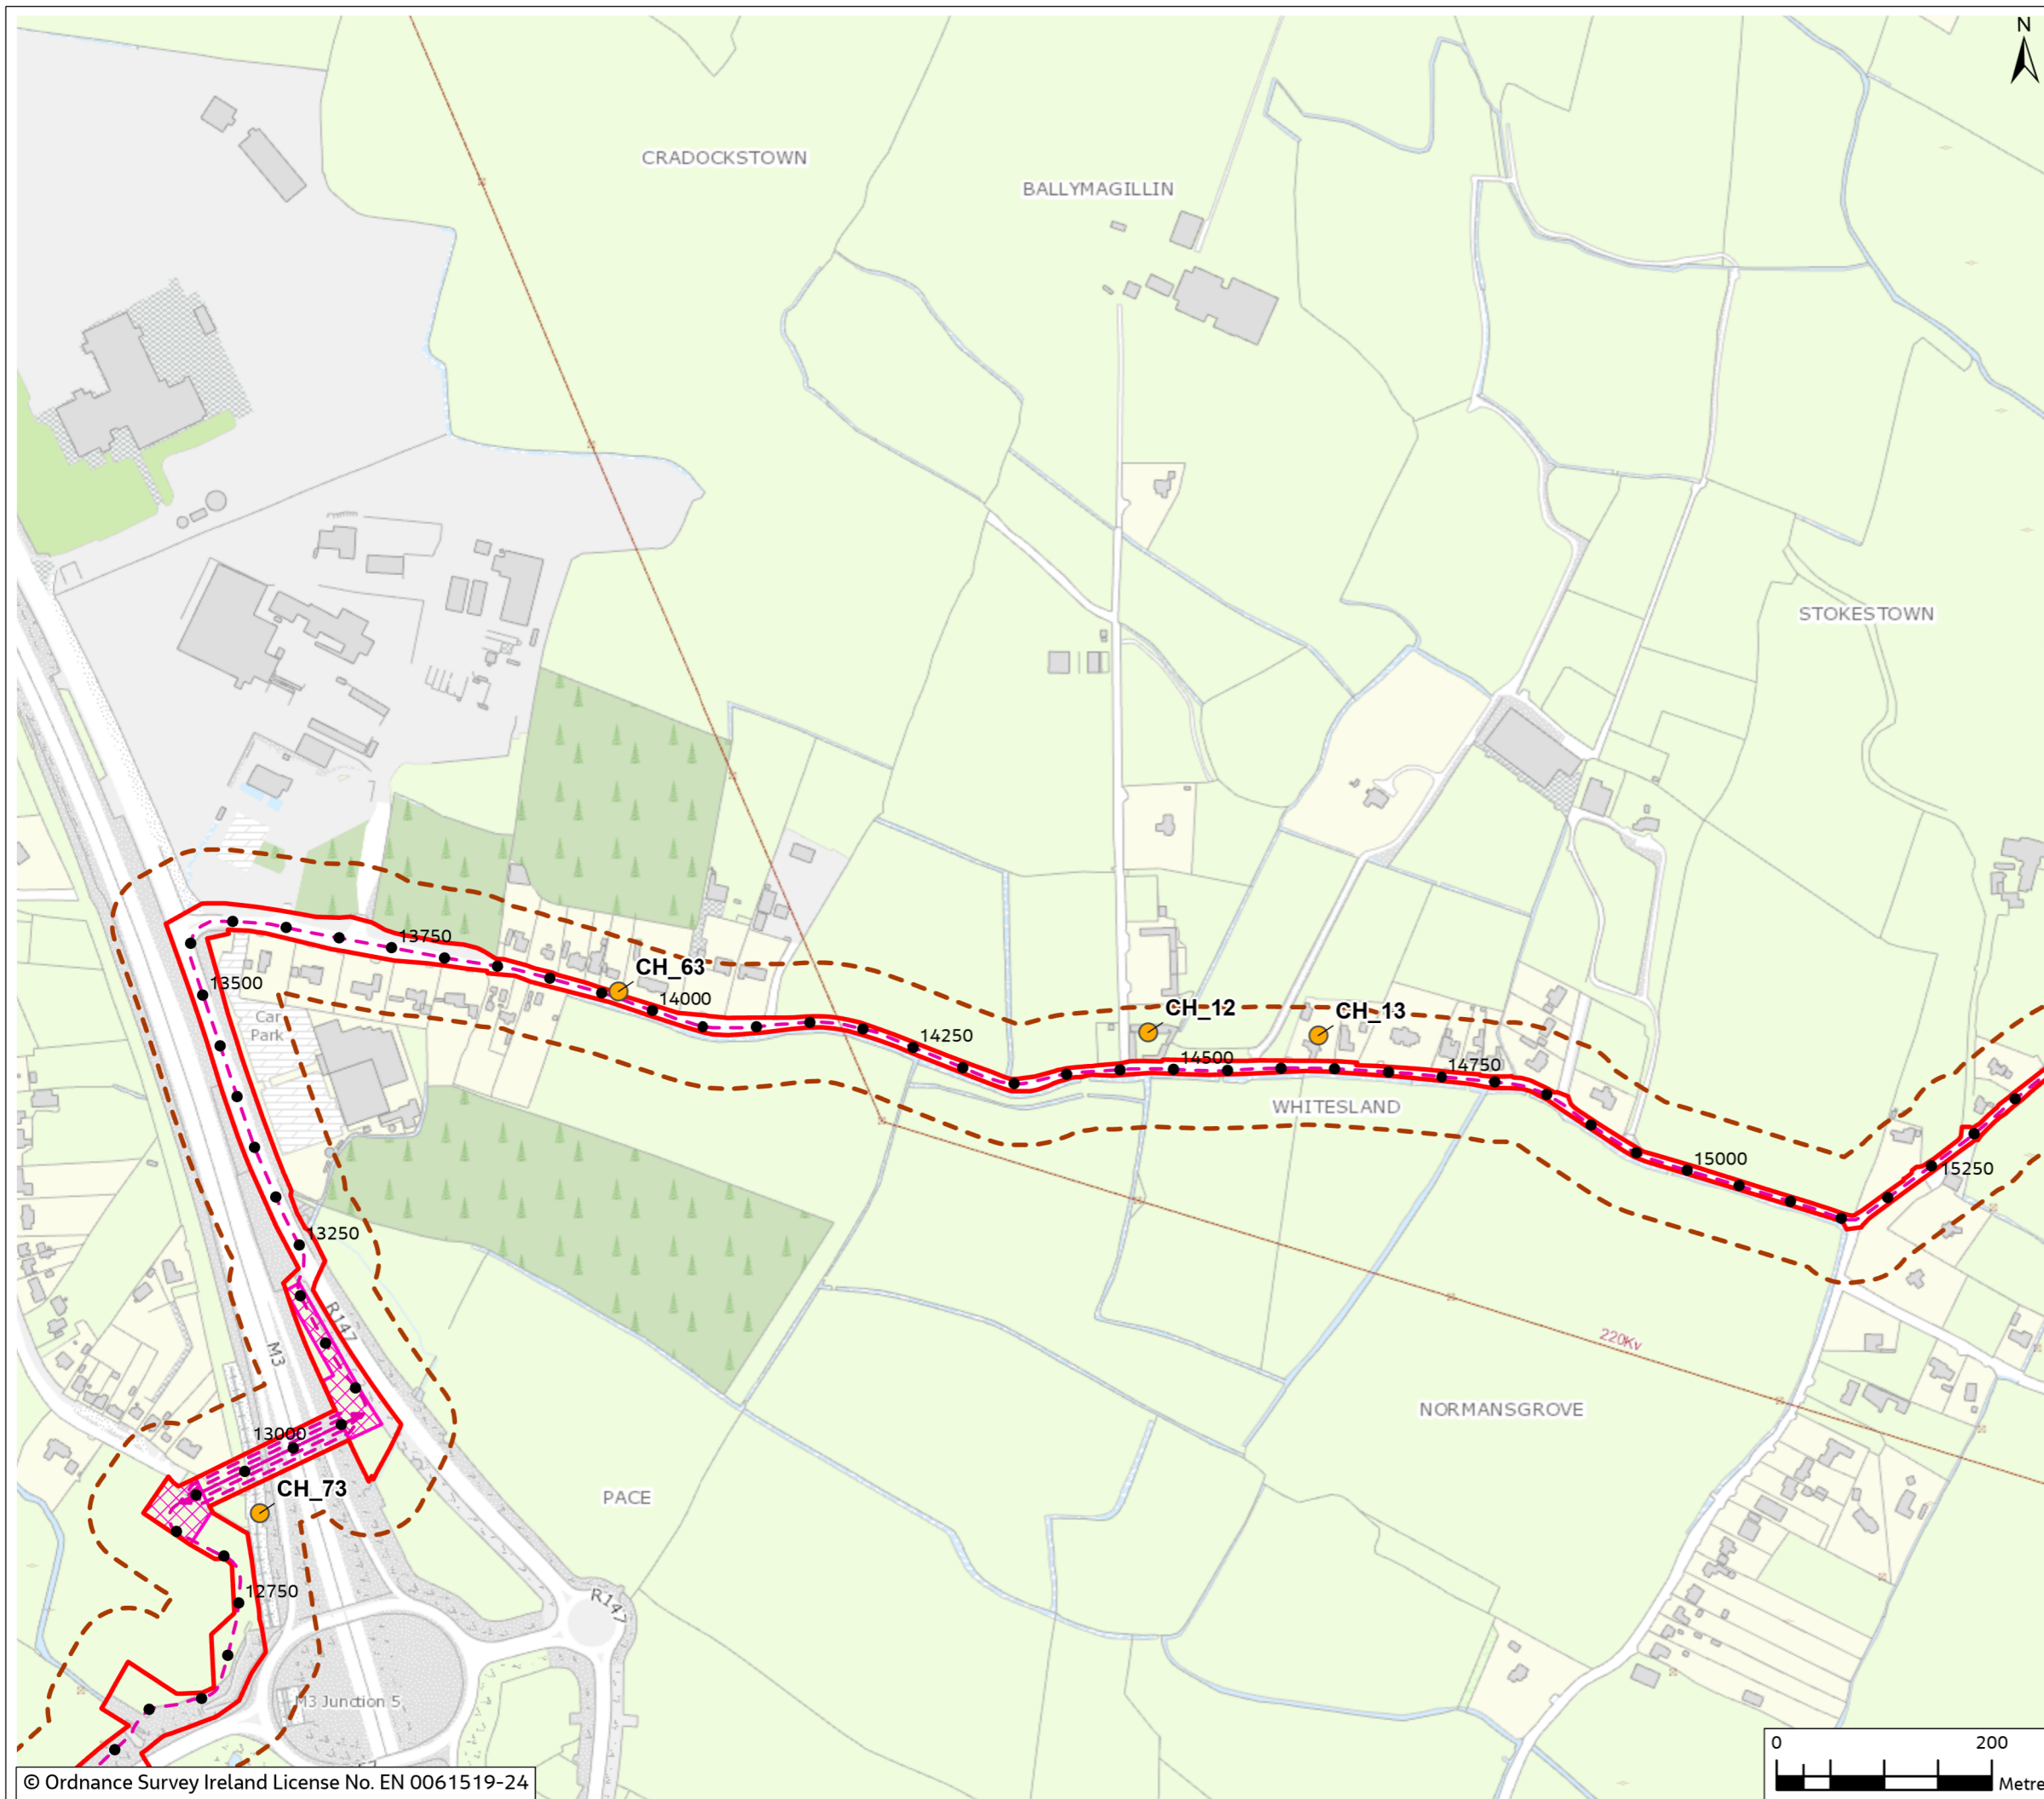

0	Mar 2024	Final	BP	NF	JD	AS
Rev.	Date	Purpose of revision	Drawn	Check'd	Rev'd	Appr'd

Jacobs

Client

Project
East Meath - North Dublin Grid Upgrade

Drawing Title
Figure 13.4 - Location of Non-Designated Cultural Heritage (Sheet 5 of 12)

Drawing Status
Final

Scale @ A3
1:6,000 DO NOT SCALE

OSI Sheet No.

Jacobs No.
3321084AJ

Drawing No.
321084AJ-JAC-ZZ-XX-DR-G-0166

© Copyright 2024 Jacobs U.K. Limited. The concepts and information contained in this document are the property of Jacobs. Use or copying of this document in whole or in part without the written permission of Jacobs constitutes an infringement of copyright. Limitation: This drawing has been prepared on behalf of, and for the exclusive use of Jacobs' Client, and is subject to, and issued in accordance with, the provisions of the contract between Jacobs and the Client. Jacobs accepts no liability or responsibility whatsoever for, or in respect of, any use of, or reliance upon, this drawing by any third party.



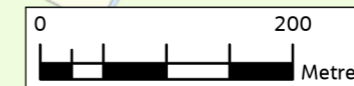


Figure 13.4

Legend

- Chainage
- - - Proposed Cable Route
- ▭ Planning Application Boundary (PAB)
- - - Study Area (50m Buffer)
- Non-designated Cultural Heritage Constraint Location

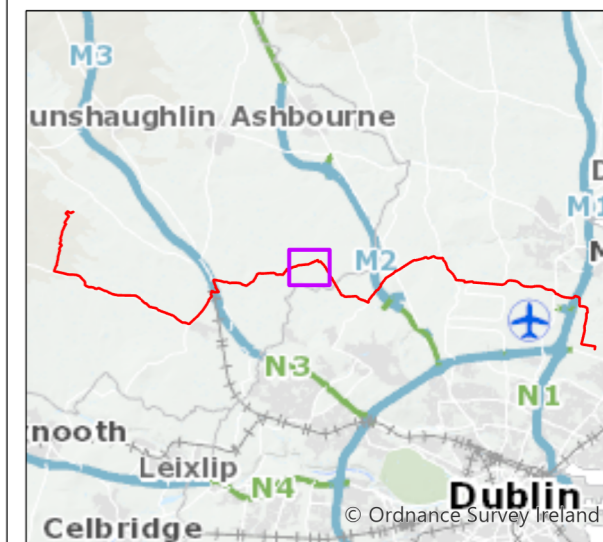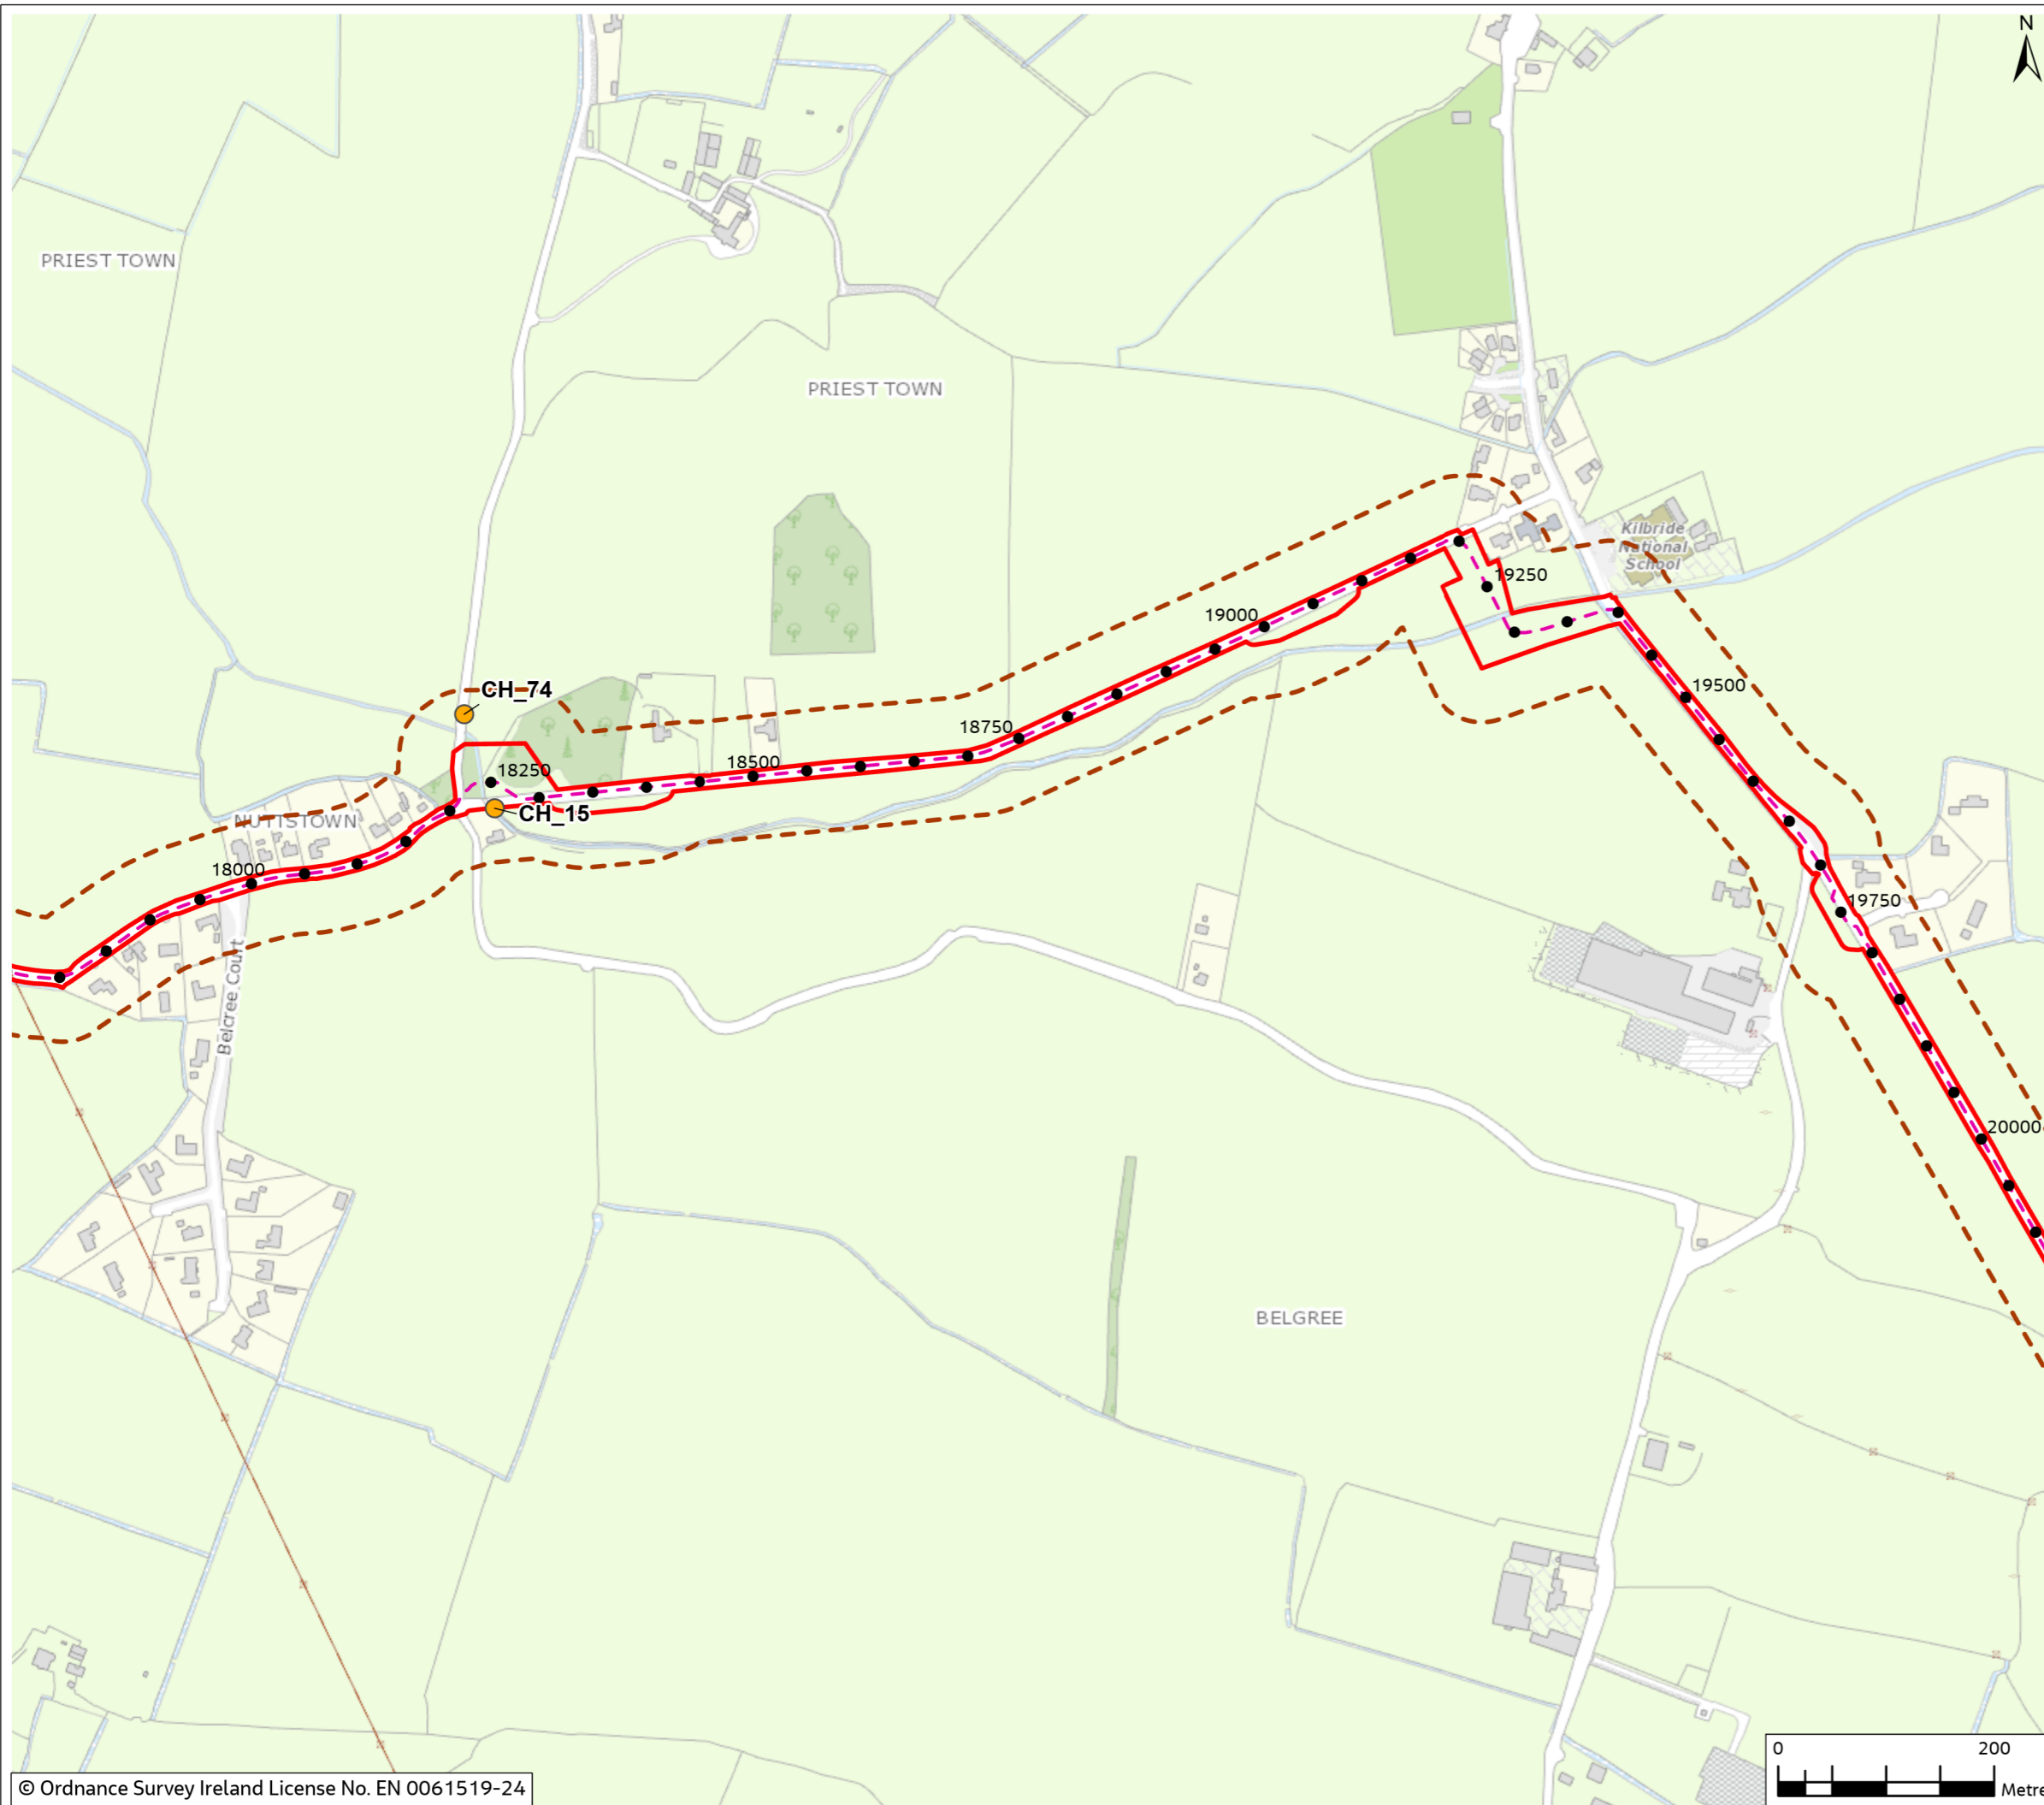

0	Mar 2024	Final	BP	NF	JD	AS
Rev.	Date	Purpose of revision	Drawn	Check'd	Rev'd	Appr'd

Jacobs

Client



Project

East Meath - North Dublin Grid Upgrade

Drawing Title

Figure 13.4 -Location of Non-Designated Cultural Heritage (Sheet 6 of 12)

Drawing Status

Final

Scale @ A3

1:6,000

DO NOT SCALE

OSI Sheet No.

Jacobs No.

3321084J

Drawing No.

321084J-JAC-ZZ-XX-DR-G-0167



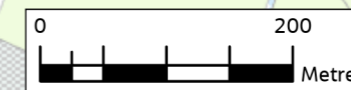


Figure 13.4

Legend

- Chainage
- - - Proposed Cable Route
- ▭ Planning Application Boundary (PAB)
- - - Study Area (50m Buffer)
- ▨ Temporary Construction Compound
- Non-designated Cultural Heritage Constraint Location

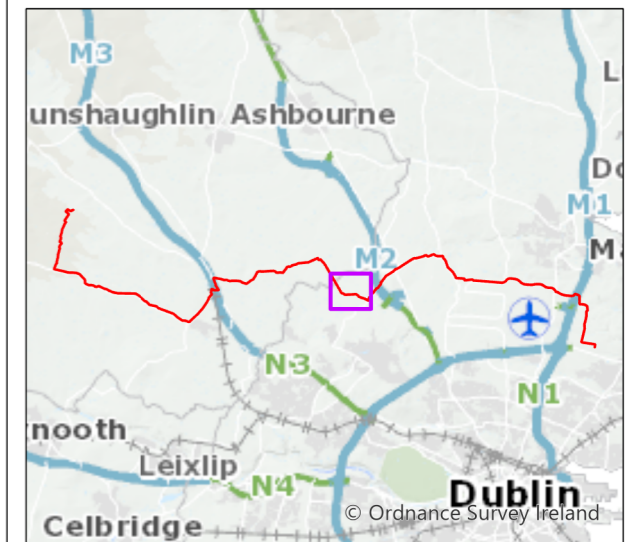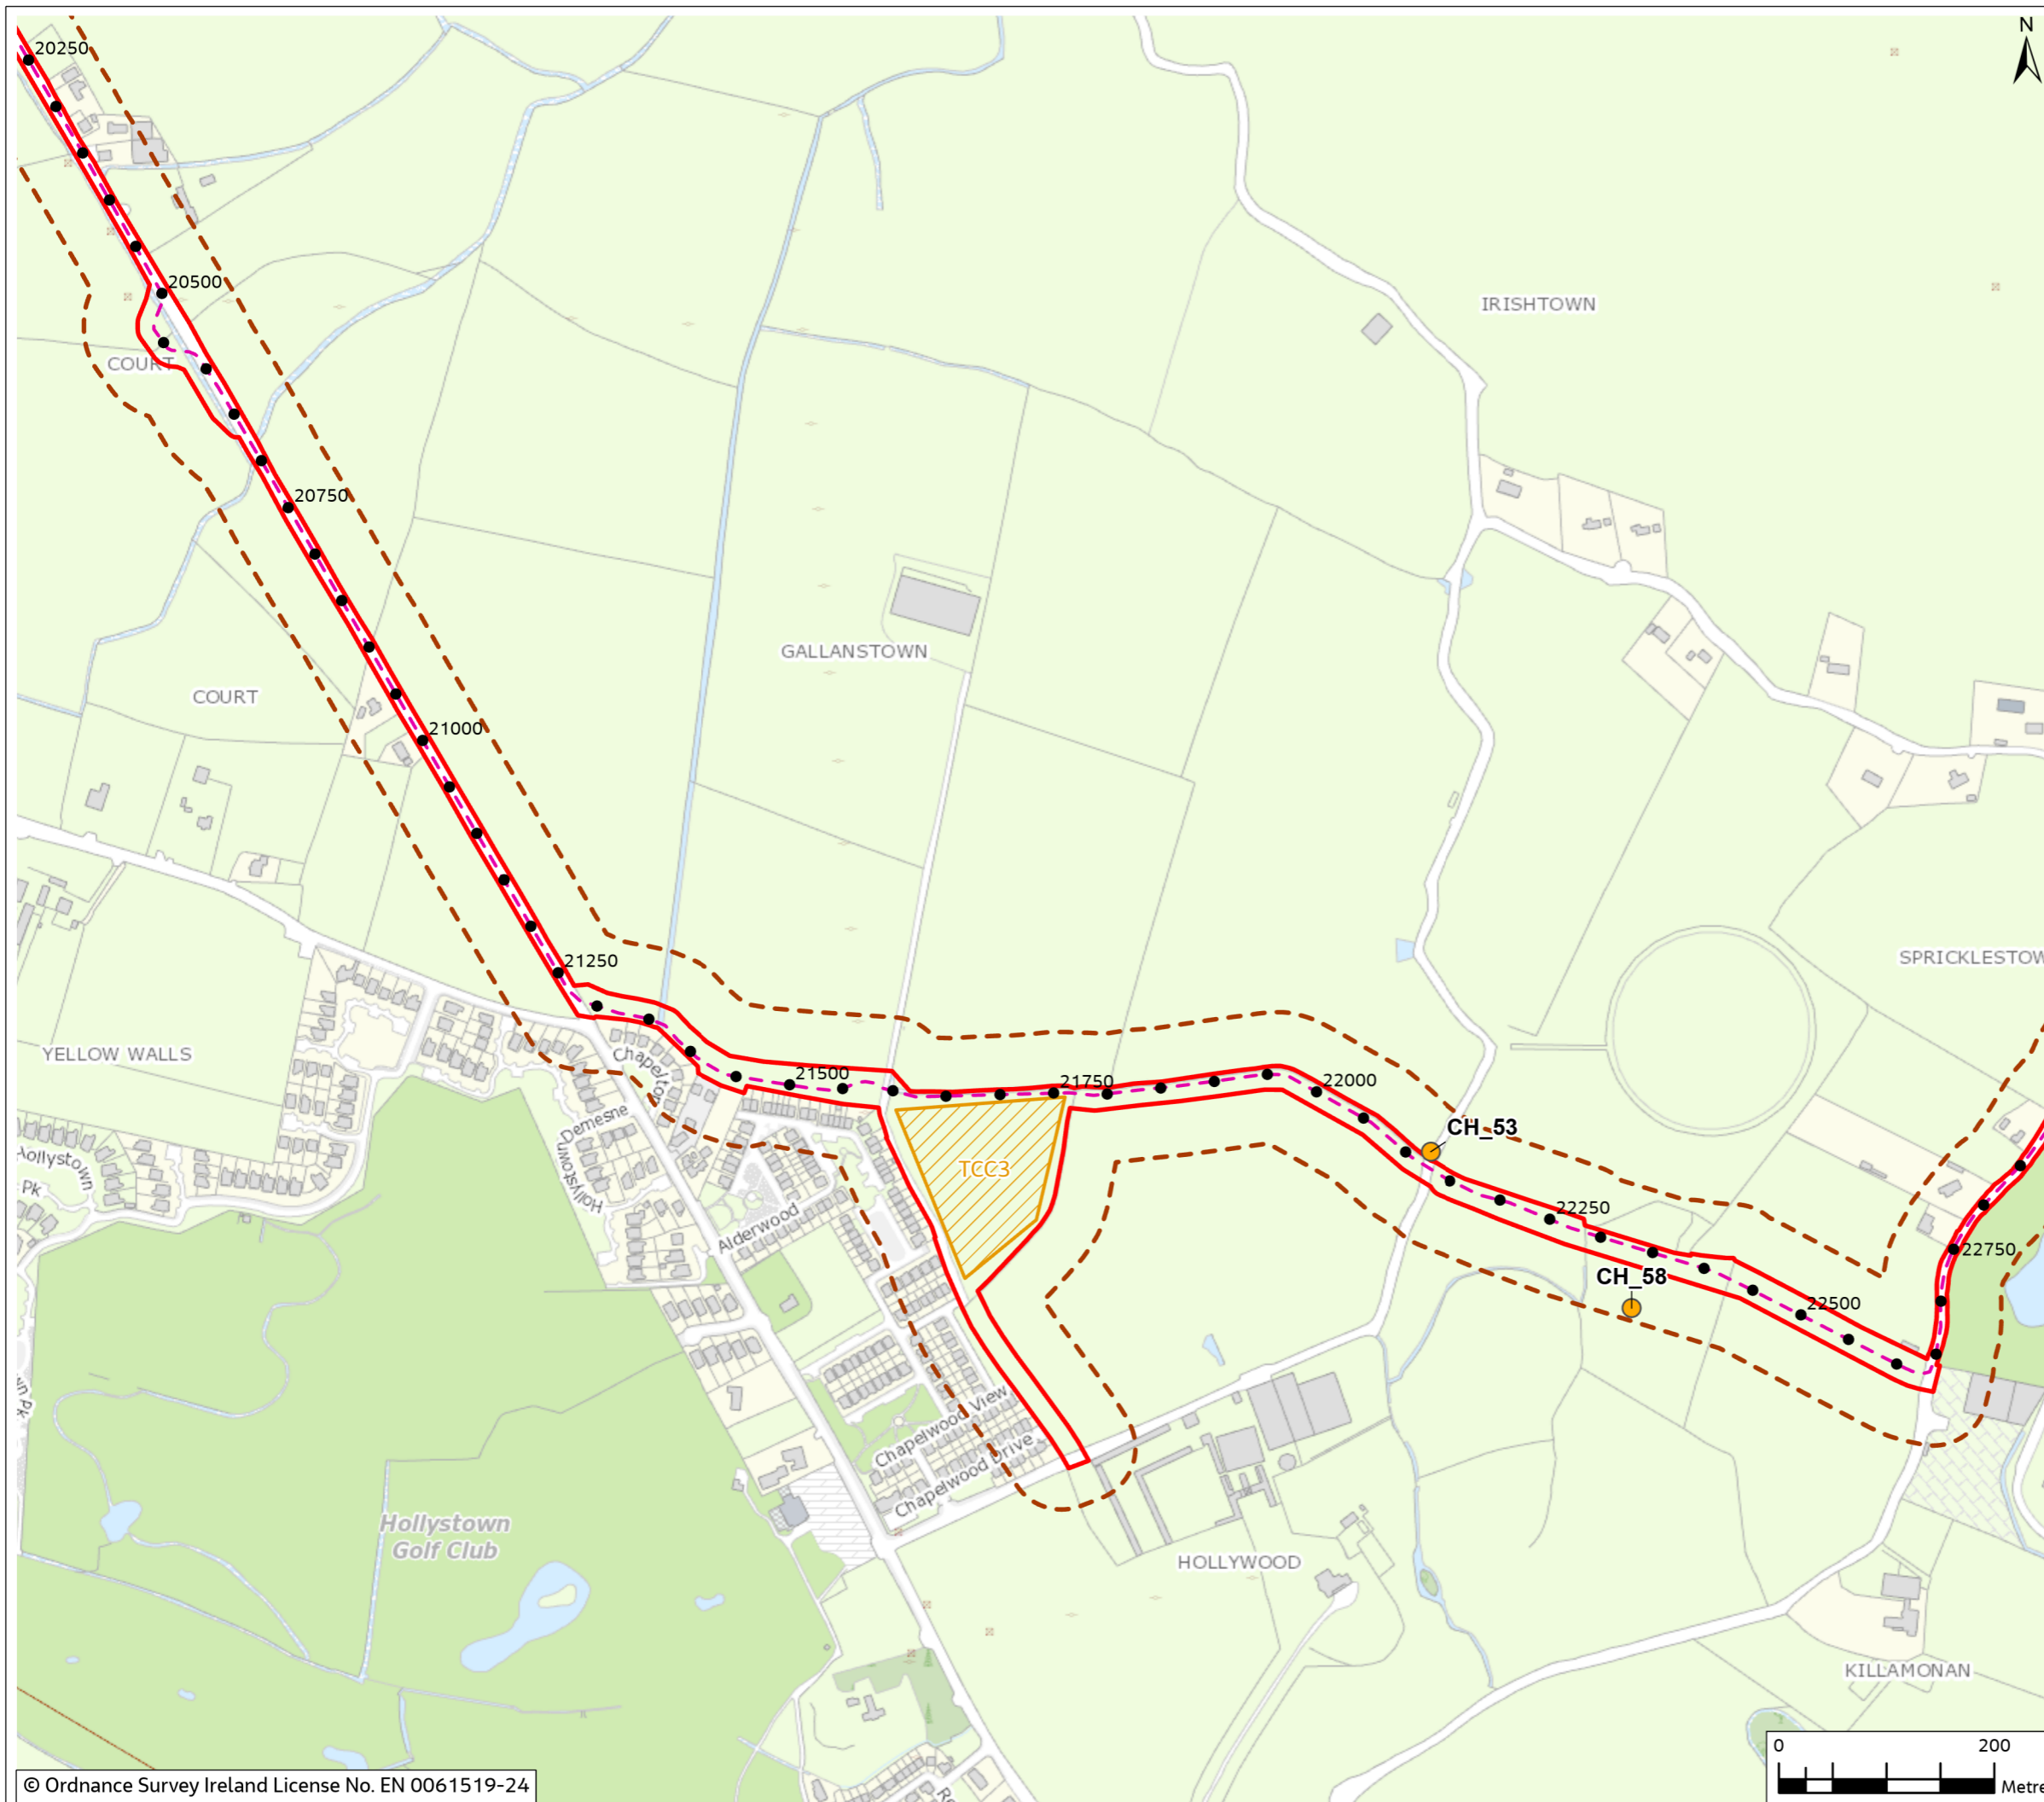

0	Mar 2024	Final	BP	NF	JD	AS
Rev.	Date	Purpose of revision	Drawn	Check'd	Rev'd	Appr'd

Jacobs

Client

Project
 East Meath - North Dublin Grid Upgrade

Drawing Title
 Figure 13.4 -Location of Non-Designated Cultural Heritage (Sheet 7 of 12)

Drawing Status
 Final

Scale @ A3
 1:6,000 DO NOT SCALE

OSI Sheet No.

Jacobs No.
 8321084AJ

Drawing No.
 321084AJ-JAC-ZZ-XX-DR-G-0168

© Copyright 2024 Jacobs U.K. Limited. The concepts and information contained in this document are the property of Jacobs. Use or copying of this document in whole or in part without the written permission of Jacobs constitutes an infringement of copyright. Limitation: This drawing has been prepared on behalf of, and for the exclusive use of Jacobs' Client, and is subject to, and issued in accordance with, the provisions of the contract between Jacobs and the Client. Jacobs accepts no liability or responsibility whatsoever for, or in respect of, any use of, or reliance upon, this drawing by any third party.



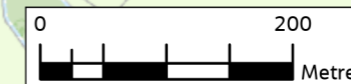


Figure 13.4

Legend

- Chainage
- - - Proposed Cable Route
- ▭ Planning Application Boundary (PAB)
- - - Study Area (50m Buffer)
- Non-designated Cultural Heritage Constraint Location

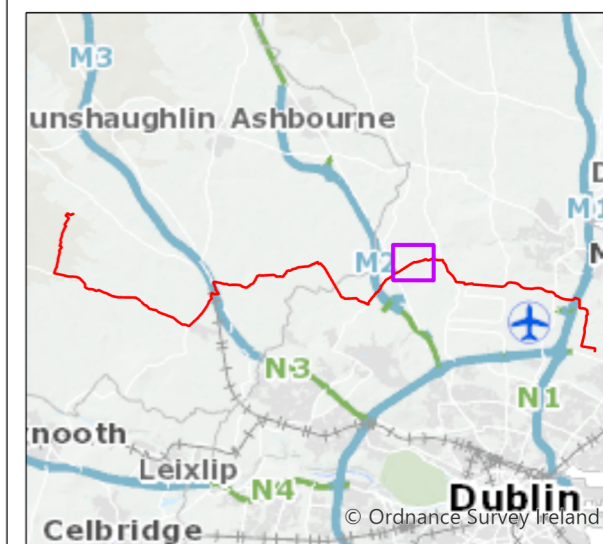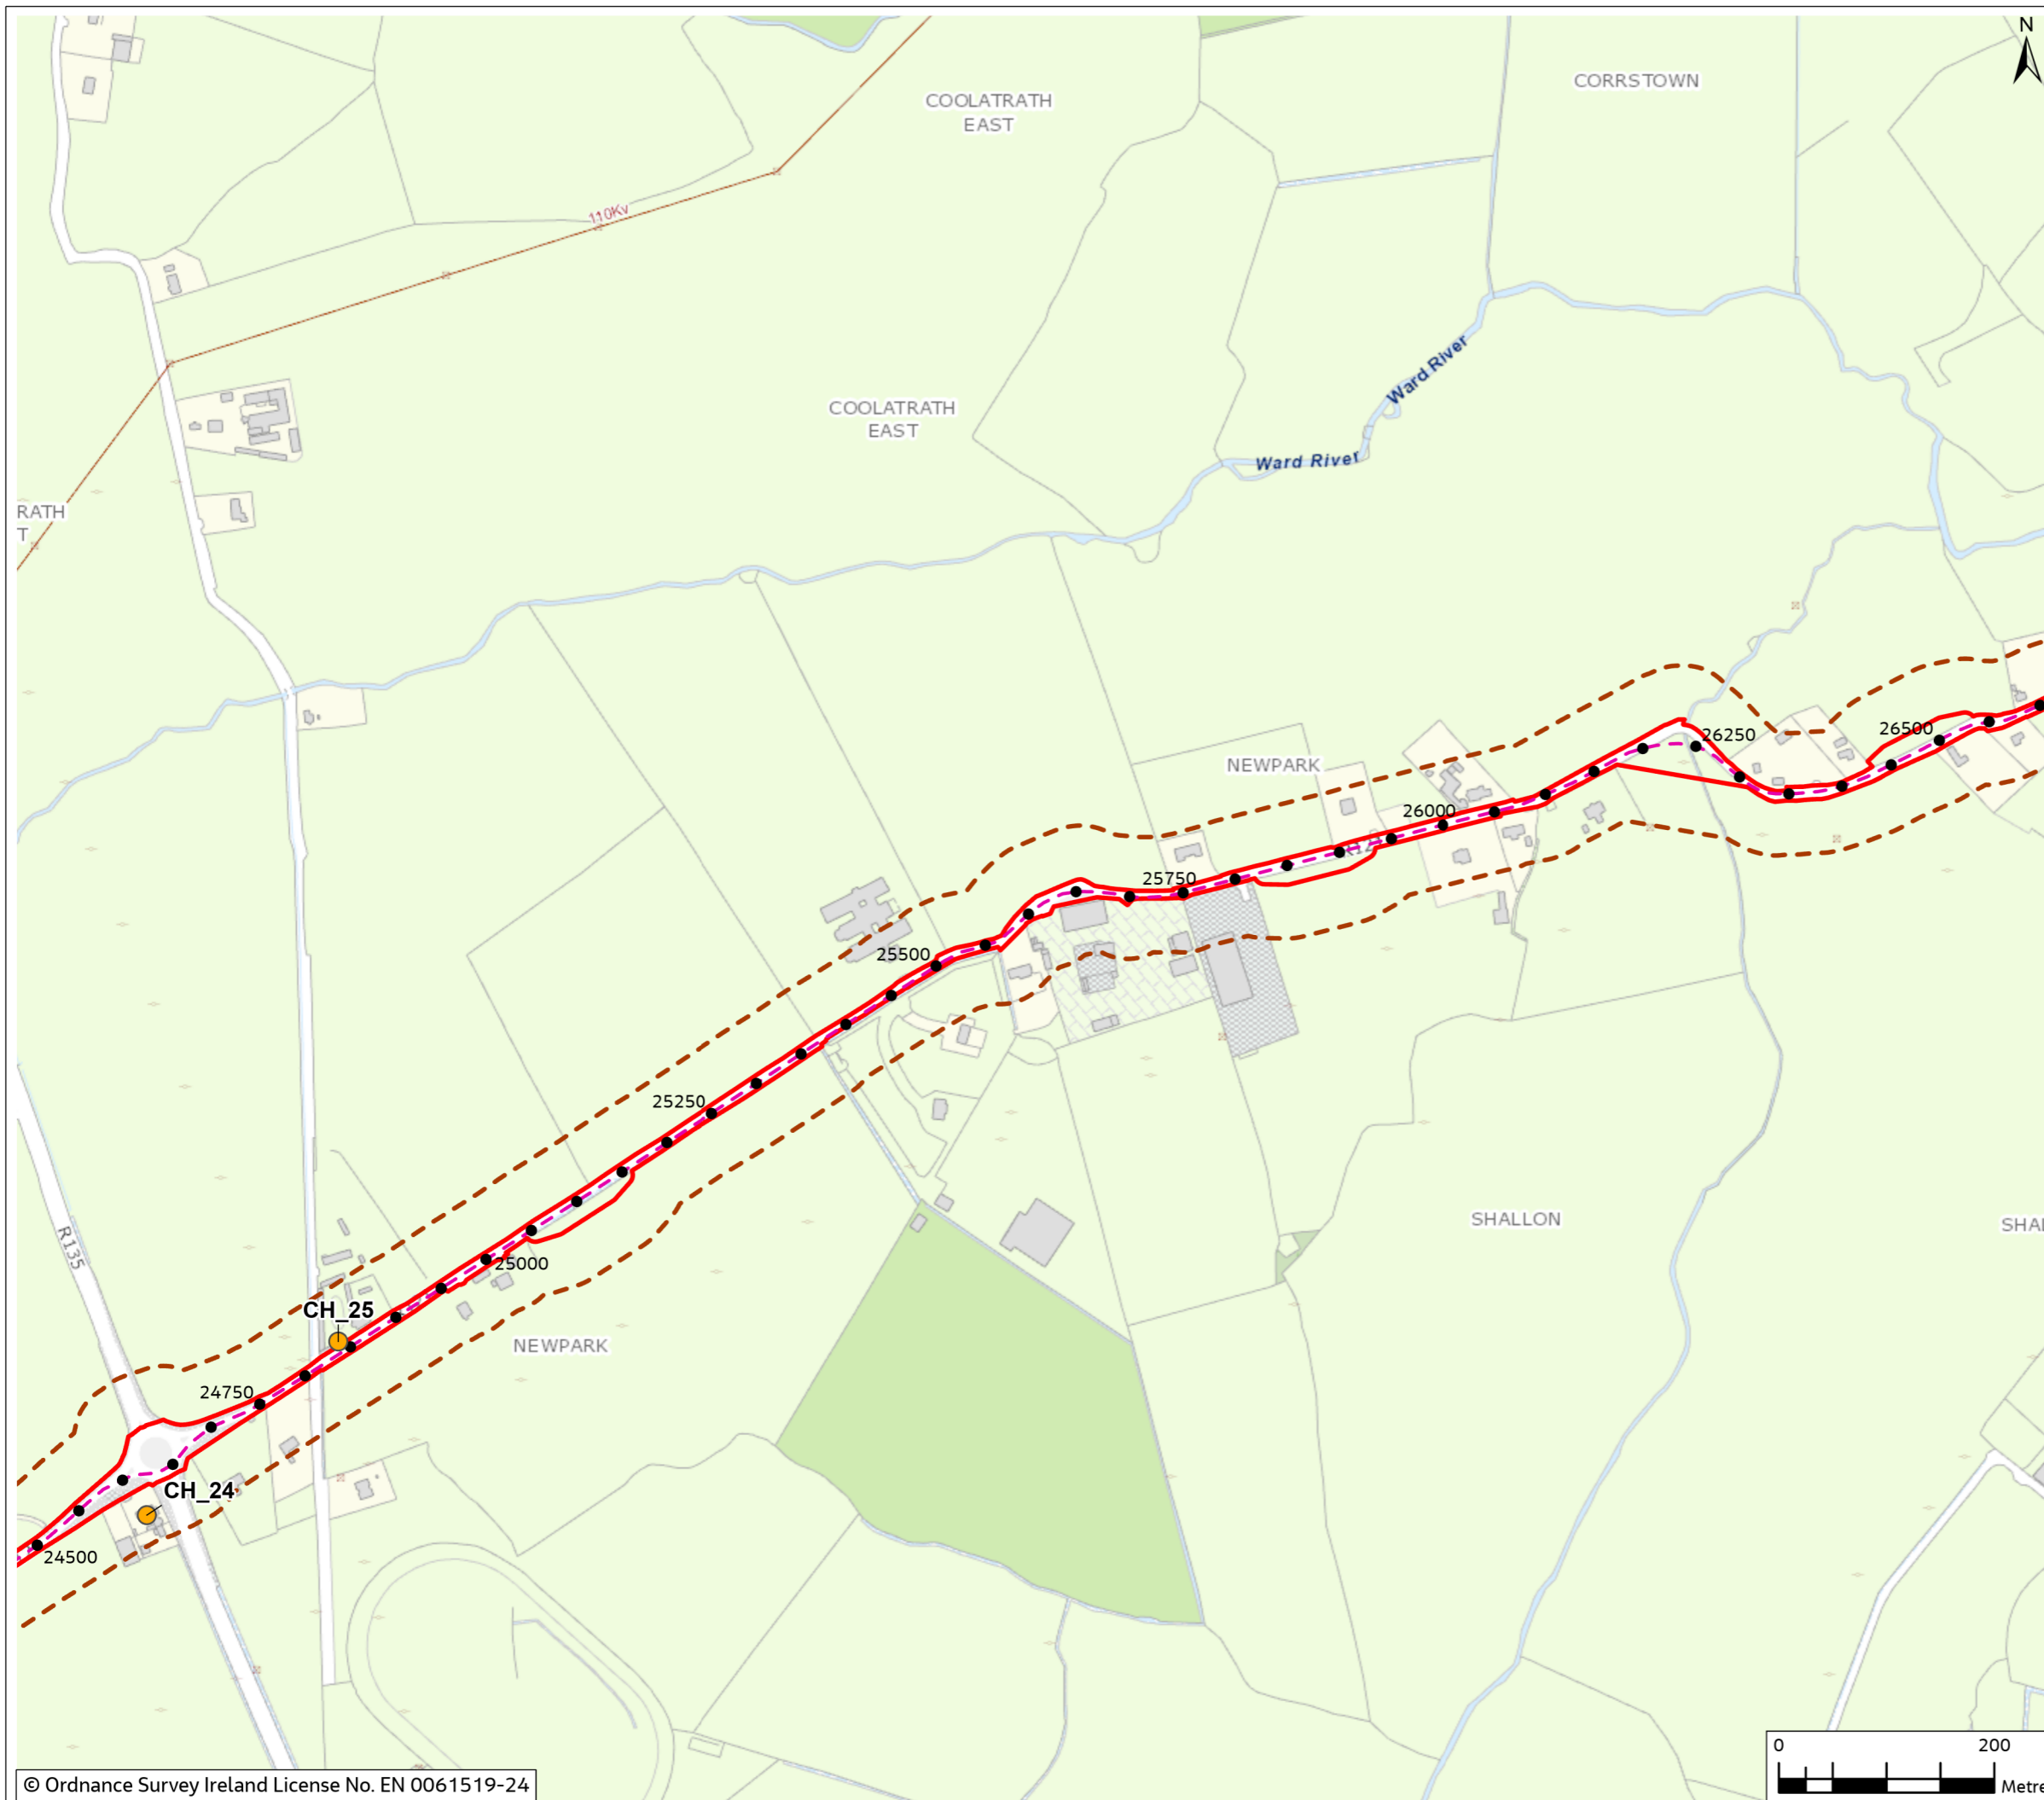

0	Mar 2024	Final	BP	NF	JD	AS
Rev.	Date	Purpose of revision	Drawn	Check'd	Rev'd	Appr'd

Jacobs

Client


Project
 East Meath - North Dublin Grid Upgrade

Drawing Title
 Figure 13.4 -Location of Non-Designated Cultural Heritage (Sheet 8 of 12)

Drawing Status
 Final

Scale @ A3
 1:6,000 DO NOT SCALE

OSI Sheet No.

Jacobs No.
 3321084J

Drawing No.
 321084J-JAC-ZZ-XX-DR-G-0169

© Copyright 2024 Jacobs U.K. Limited. The concepts and information contained in this document are the property of Jacobs. Use or copying of this document in whole or in part without the written permission of Jacobs constitutes an infringement of copyright. Limitation: This drawing has been prepared on behalf of, and for the exclusive use of Jacobs' Client, and is subject to, and issued in accordance with, the provisions of the contract between Jacobs and the Client. Jacobs accepts no liability or responsibility whatsoever for, or in respect of, any use of, or reliance upon, this drawing by any third party.



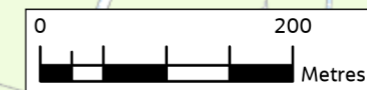


Figure 13.4

Legend

- Chainage
- - - Proposed Cable Route
- ▭ Planning Application Boundary (PAB)
- - - Study Area (50m Buffer)
- ▨ Temporary Construction Compound
- Non-designated Cultural Heritage Constraint Location

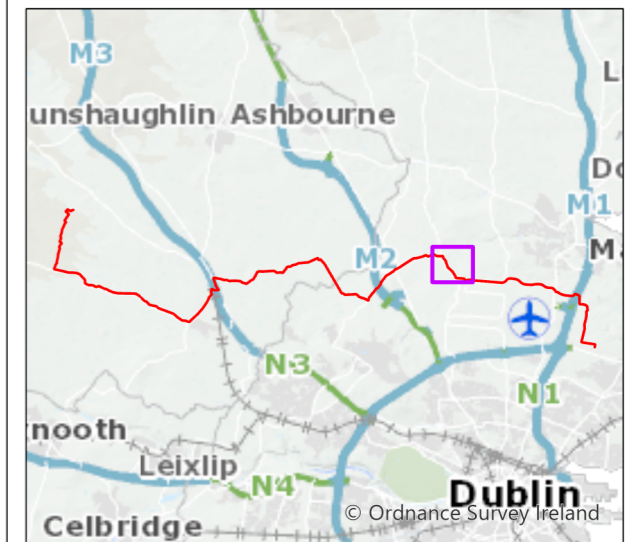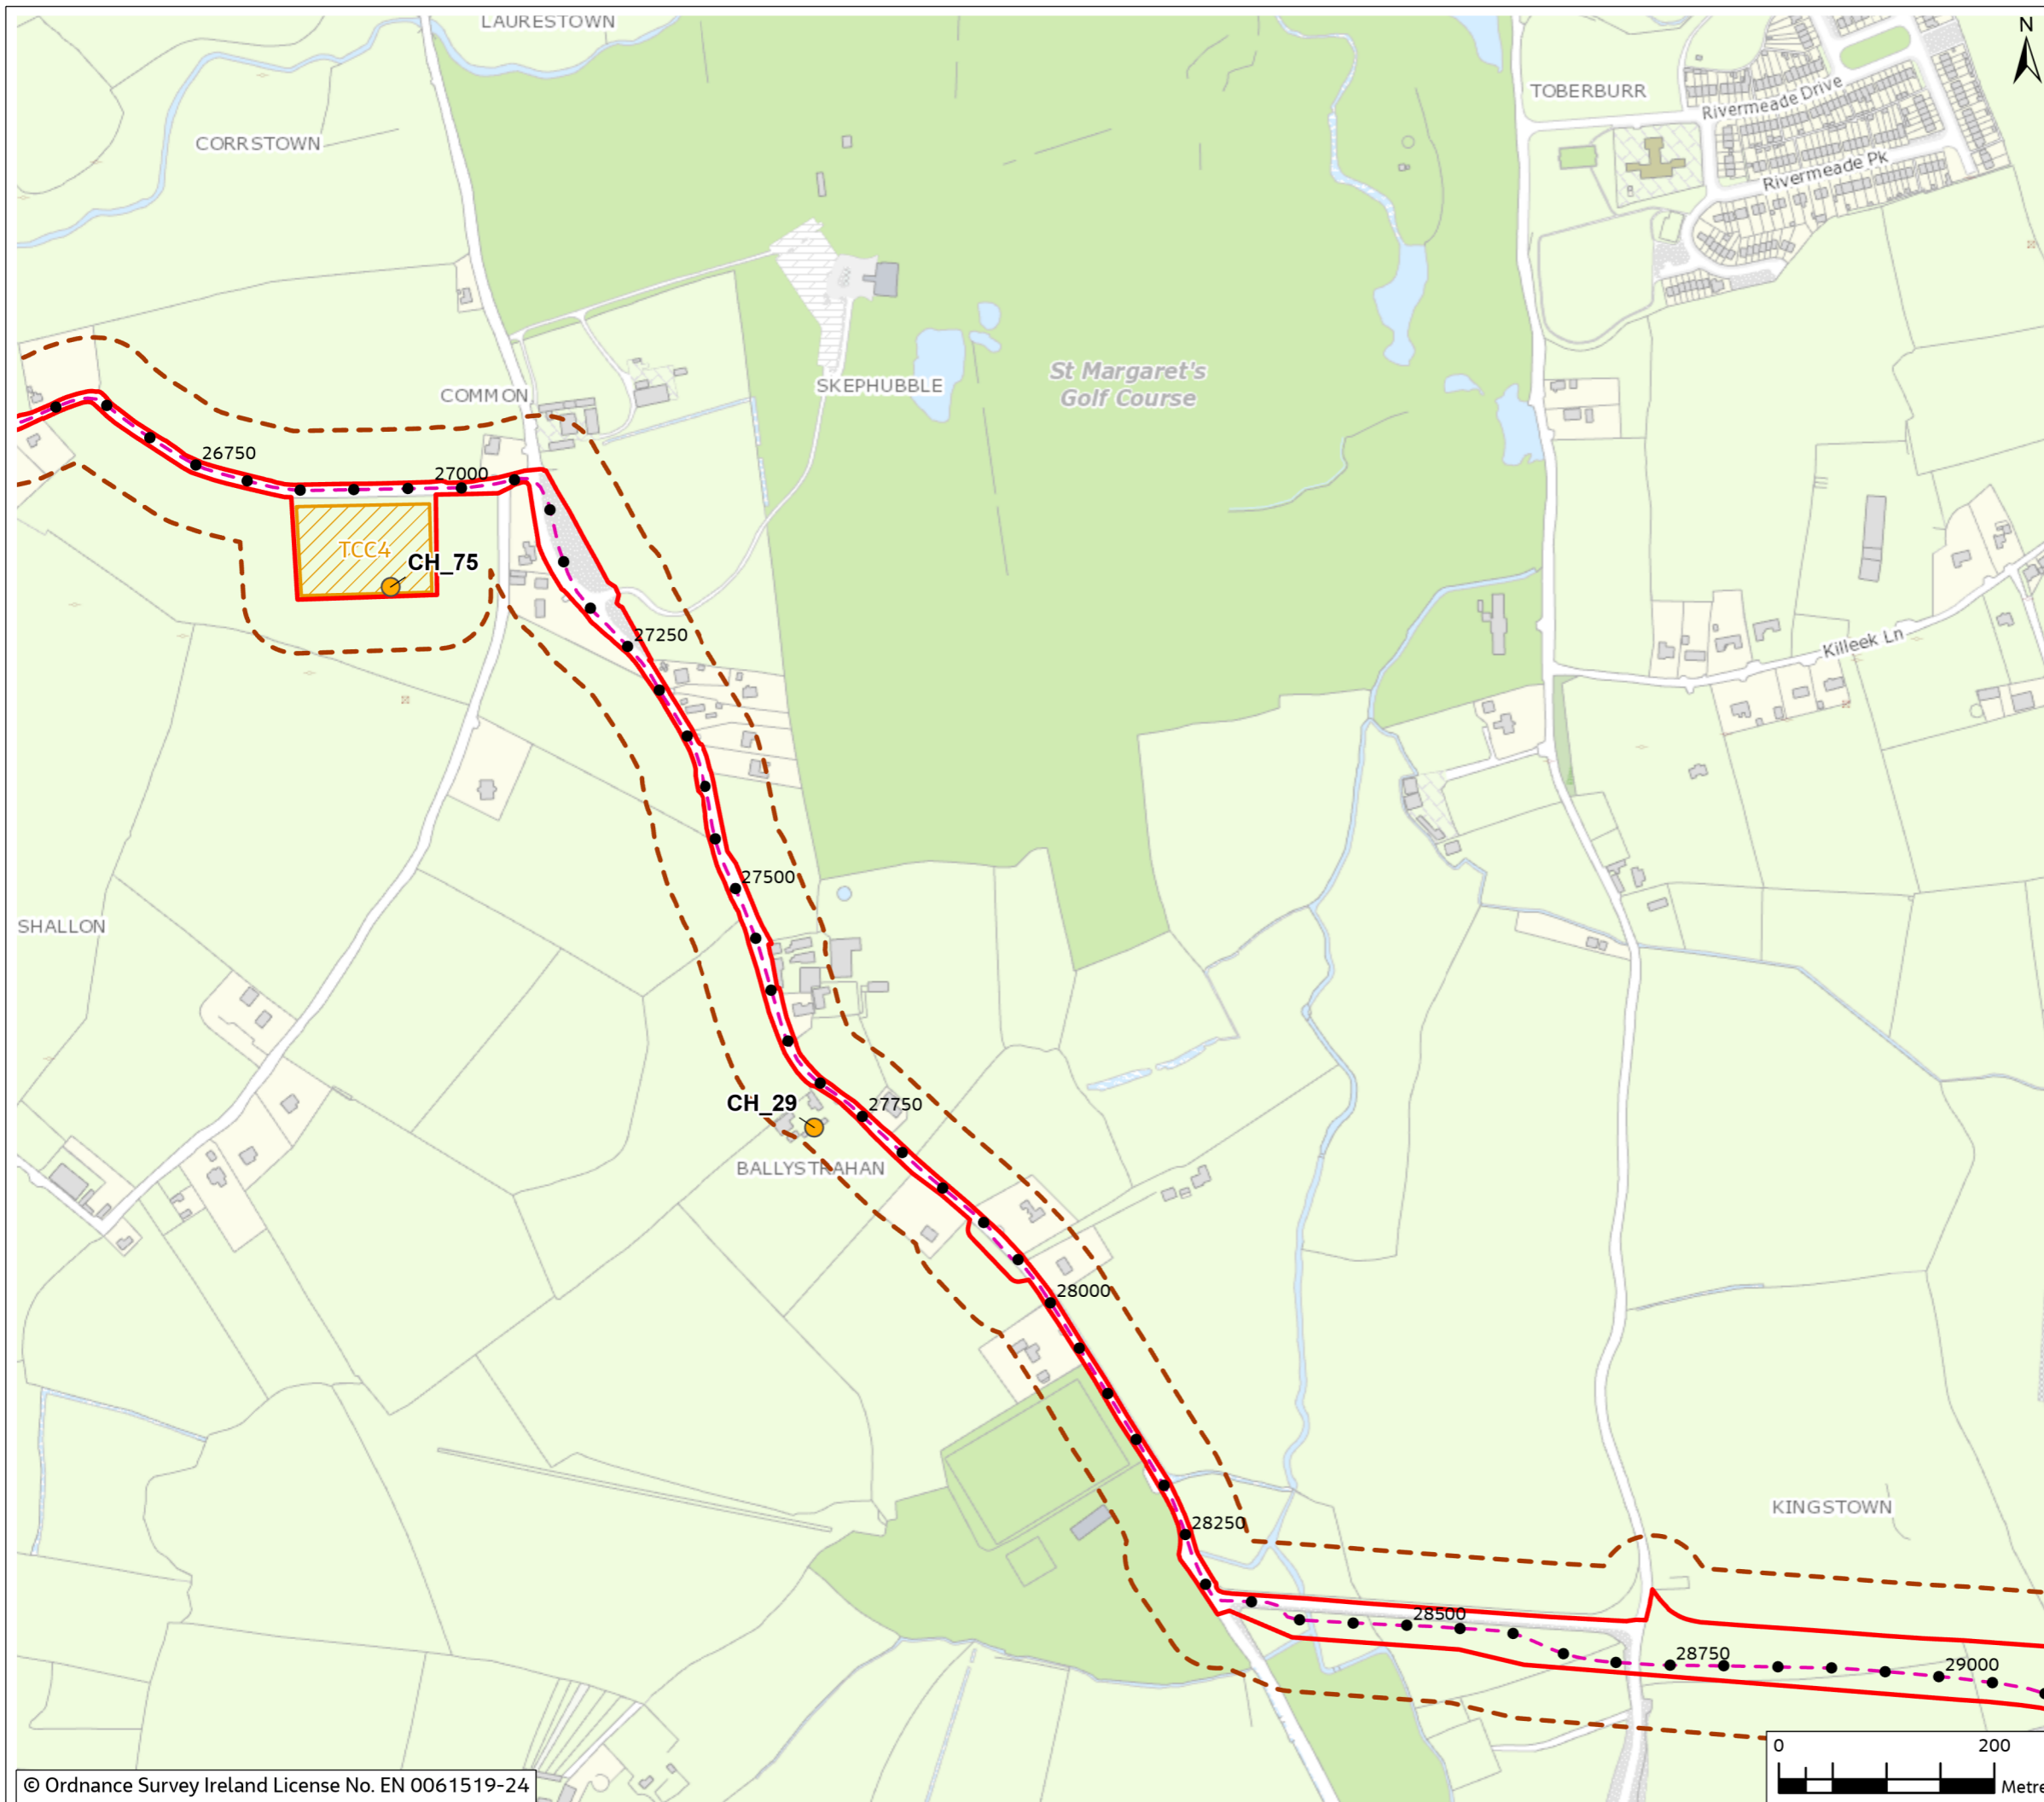

0	Mar 2024	Final	BP	NF	JD	AS
Rev.	Date	Purpose of revision	Drawn	Check'd	Rev'd	Appr'd

Jacobs

Client


Project
 East Meath - North Dublin Grid Upgrade

Drawing Title
 Figure 13.4 -Location of Non-Designated Cultural Heritage (Sheet 9 of 12)

Drawing Status
 Final

Scale @ A3
 1:6,000 DO NOT SCALE

OSI Sheet No.

Jacobs No.
 8321084AJ

Drawing No.
 321084AJ-JAC-ZZ-XX-DR-G-0170

© Copyright 2024 Jacobs U.K. Limited. The concepts and information contained in this document are the property of Jacobs. Use or copying of this document in whole or in part without the written permission of Jacobs constitutes an infringement of copyright. Limitation: This drawing has been prepared on behalf of, and for the exclusive use of Jacobs' Client, and is subject to, and issued in accordance with, the provisions of the contract between Jacobs and the Client. Jacobs accepts no liability or responsibility whatsoever for, or in respect of, any use of, or reliance upon, this drawing by any third party.



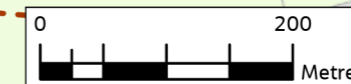


Figure 13.4

Legend

- Chainage
- Proposed Cable Route
- ▭ Planning Application Boundary (PAB)
- ▭ Study Area (50m Buffer)
- Non-designated Cultural Heritage Constraint Location

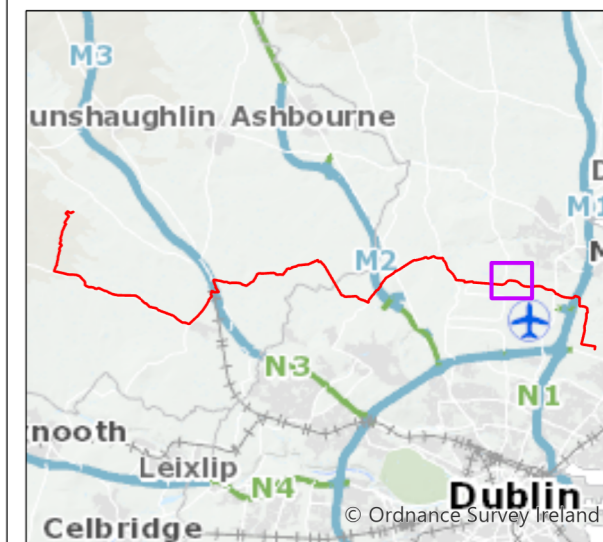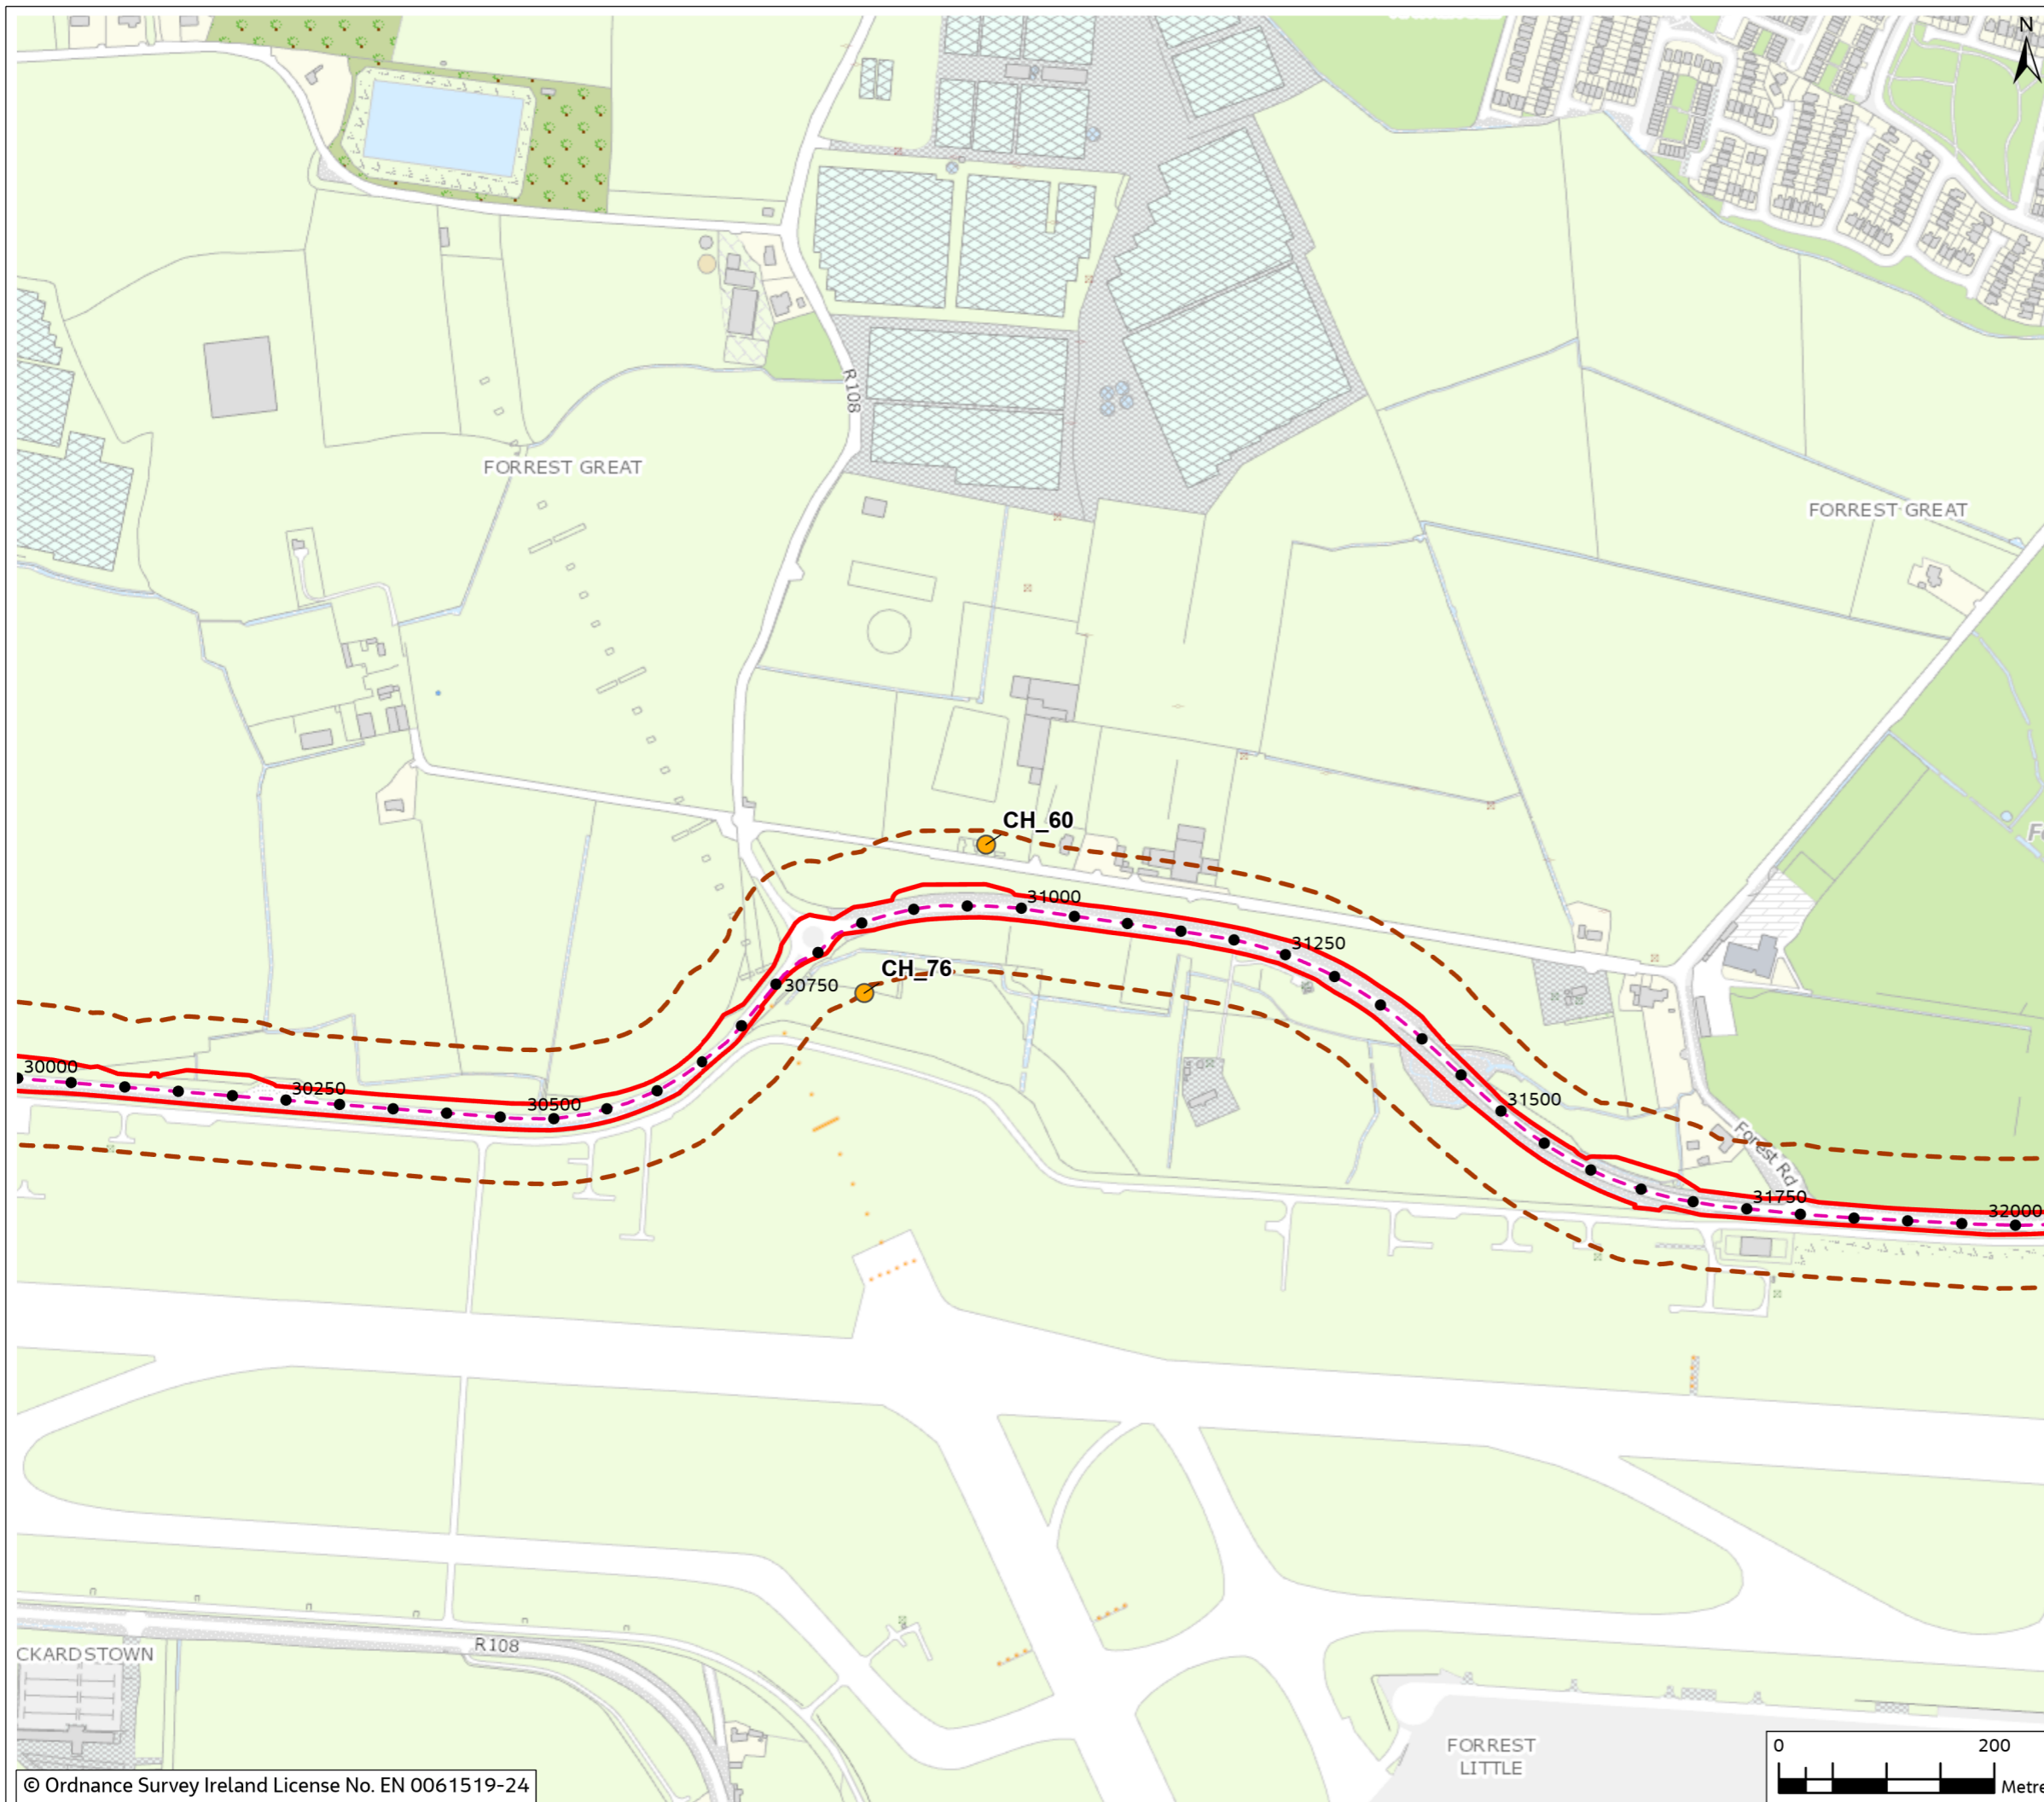

0	Mar 2024	Final	BP	NF	JD	AS
Rev.	Date	Purpose of revision	Drawn	Check'd	Rev'd	Appr'd

Jacobs

Client

Project
 East Meath - North Dublin Grid Upgrade

Drawing Title
 Figure 13.4 -Location of Non-Designated Cultural Heritage (Sheet 10 of 12)

Drawing Status
 Final

Scale @ A3
 1:6,000 DO NOT SCALE

OSI Sheet No.

Jacobs No.
 8321084AJ

Drawing No.
 321084AJ-JAC-ZZ-XX-DR-G-0171



© Copyright 2024 Jacobs U.K. Limited. The concepts and information contained in this document are the property of Jacobs. Use or copying of this document in whole or in part without the written permission of Jacobs constitutes an infringement of copyright. Limitation: This drawing has been prepared on behalf of, and for the exclusive use of Jacobs' Client, and is subject to, and issued in accordance with, the provisions of the contract between Jacobs and the Client. Jacobs accepts no liability or responsibility whatsoever for, or in respect of, any use of, or reliance upon, this drawing by any third party.



Figure 13.4

Legend

- Chainage
- - - Proposed Cable Route
- ▭ Planning Application Boundary (PAB)
- - - Study Area (50m Buffer)
- ▨ Temporary Construction Compound
- ▩ HDD Compounds
- Non-designated Cultural Heritage Constraint Location

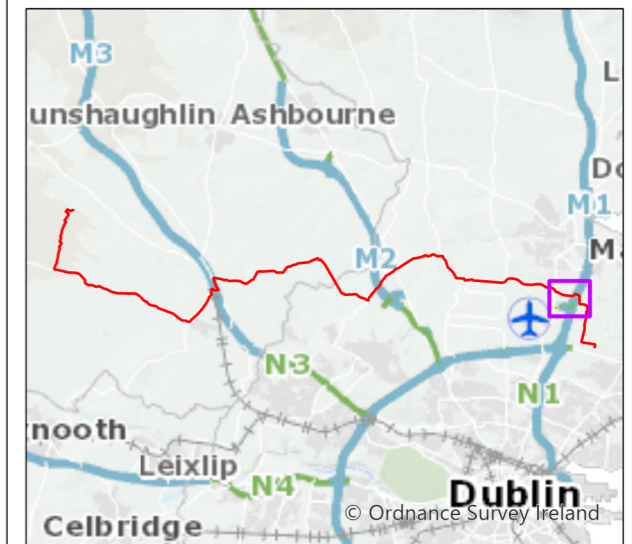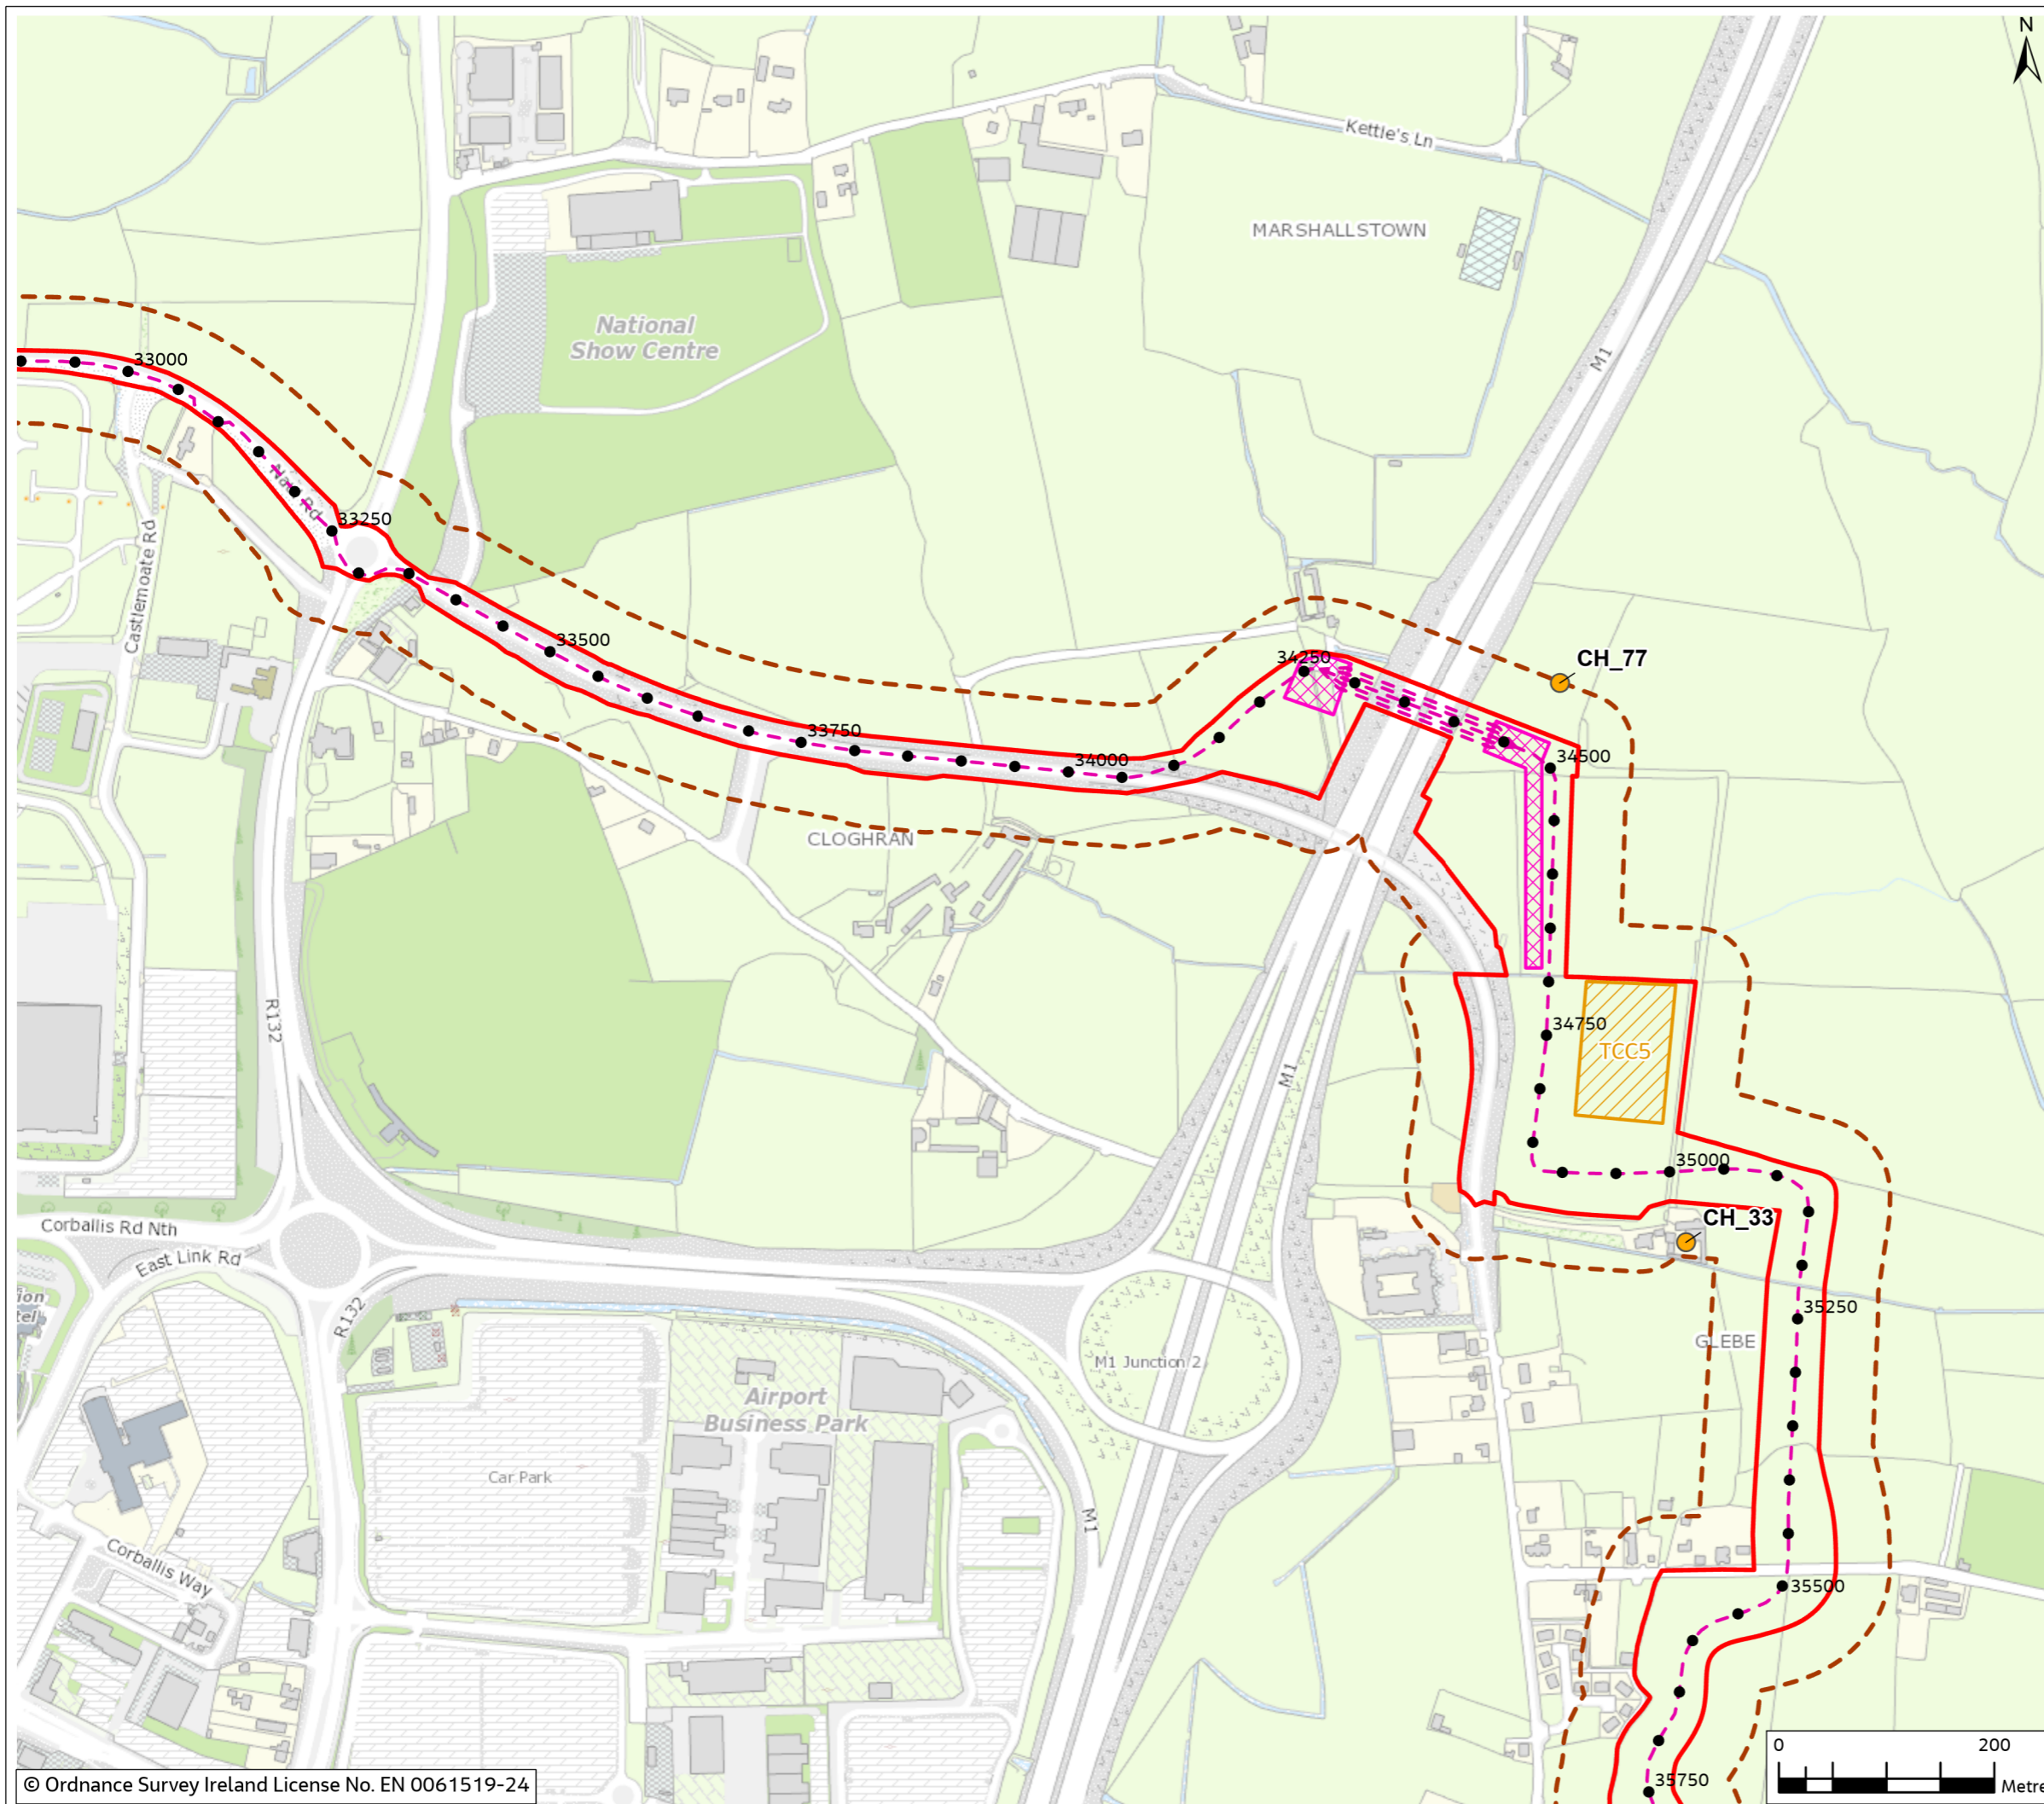

0	Mar 2024	Final	BP	NF	JD	AS
Rev.	Date	Purpose of revision	Drawn	Check'd	Rev'd	Appr'd

Jacobs

Client
EirGrid

Project
East Meath - North Dublin Grid Upgrade

Drawing Title
Figure 13.4 - Location of Non-Designated Cultural Heritage (Sheet 11 of 12)

Drawing Status
Final

Scale @ A3
1:6,000 DO NOT SCALE

OSI Sheet No.

Jacobs No. 8321084AJ

Drawing No. 321084AJ-JAC-ZZ-XX-DR-G-0172

© Copyright 2024 Jacobs U.K. Limited. The concepts and information contained in this document are the property of Jacobs. Use or copying of this document in whole or in part without the written permission of Jacobs constitutes an infringement of copyright. Limitation: This drawing has been prepared on behalf of, and for the exclusive use of Jacobs' Client, and is subject to, and issued in accordance with, the provisions of the contract between Jacobs and the Client. Jacobs accepts no liability or responsibility whatsoever for, or in respect of, any use of, or reliance upon, this drawing by any third party.



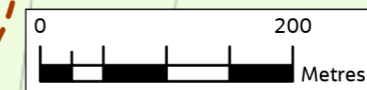


Figure 13.4

Legend

- Chainage
- - - Proposed Cable Route
- ▭ Planning Application Boundary (PAB)
- - - Study Area (50m Buffer)
- ▨ Temporary Construction Compound
- ▭ Substation Footprint
- Non-designated Cultural Heritage Asset
- Non-designated Cultural Heritage Constraint Location

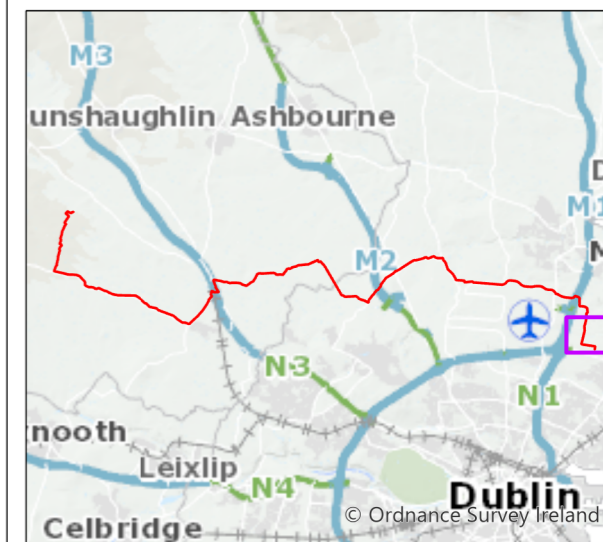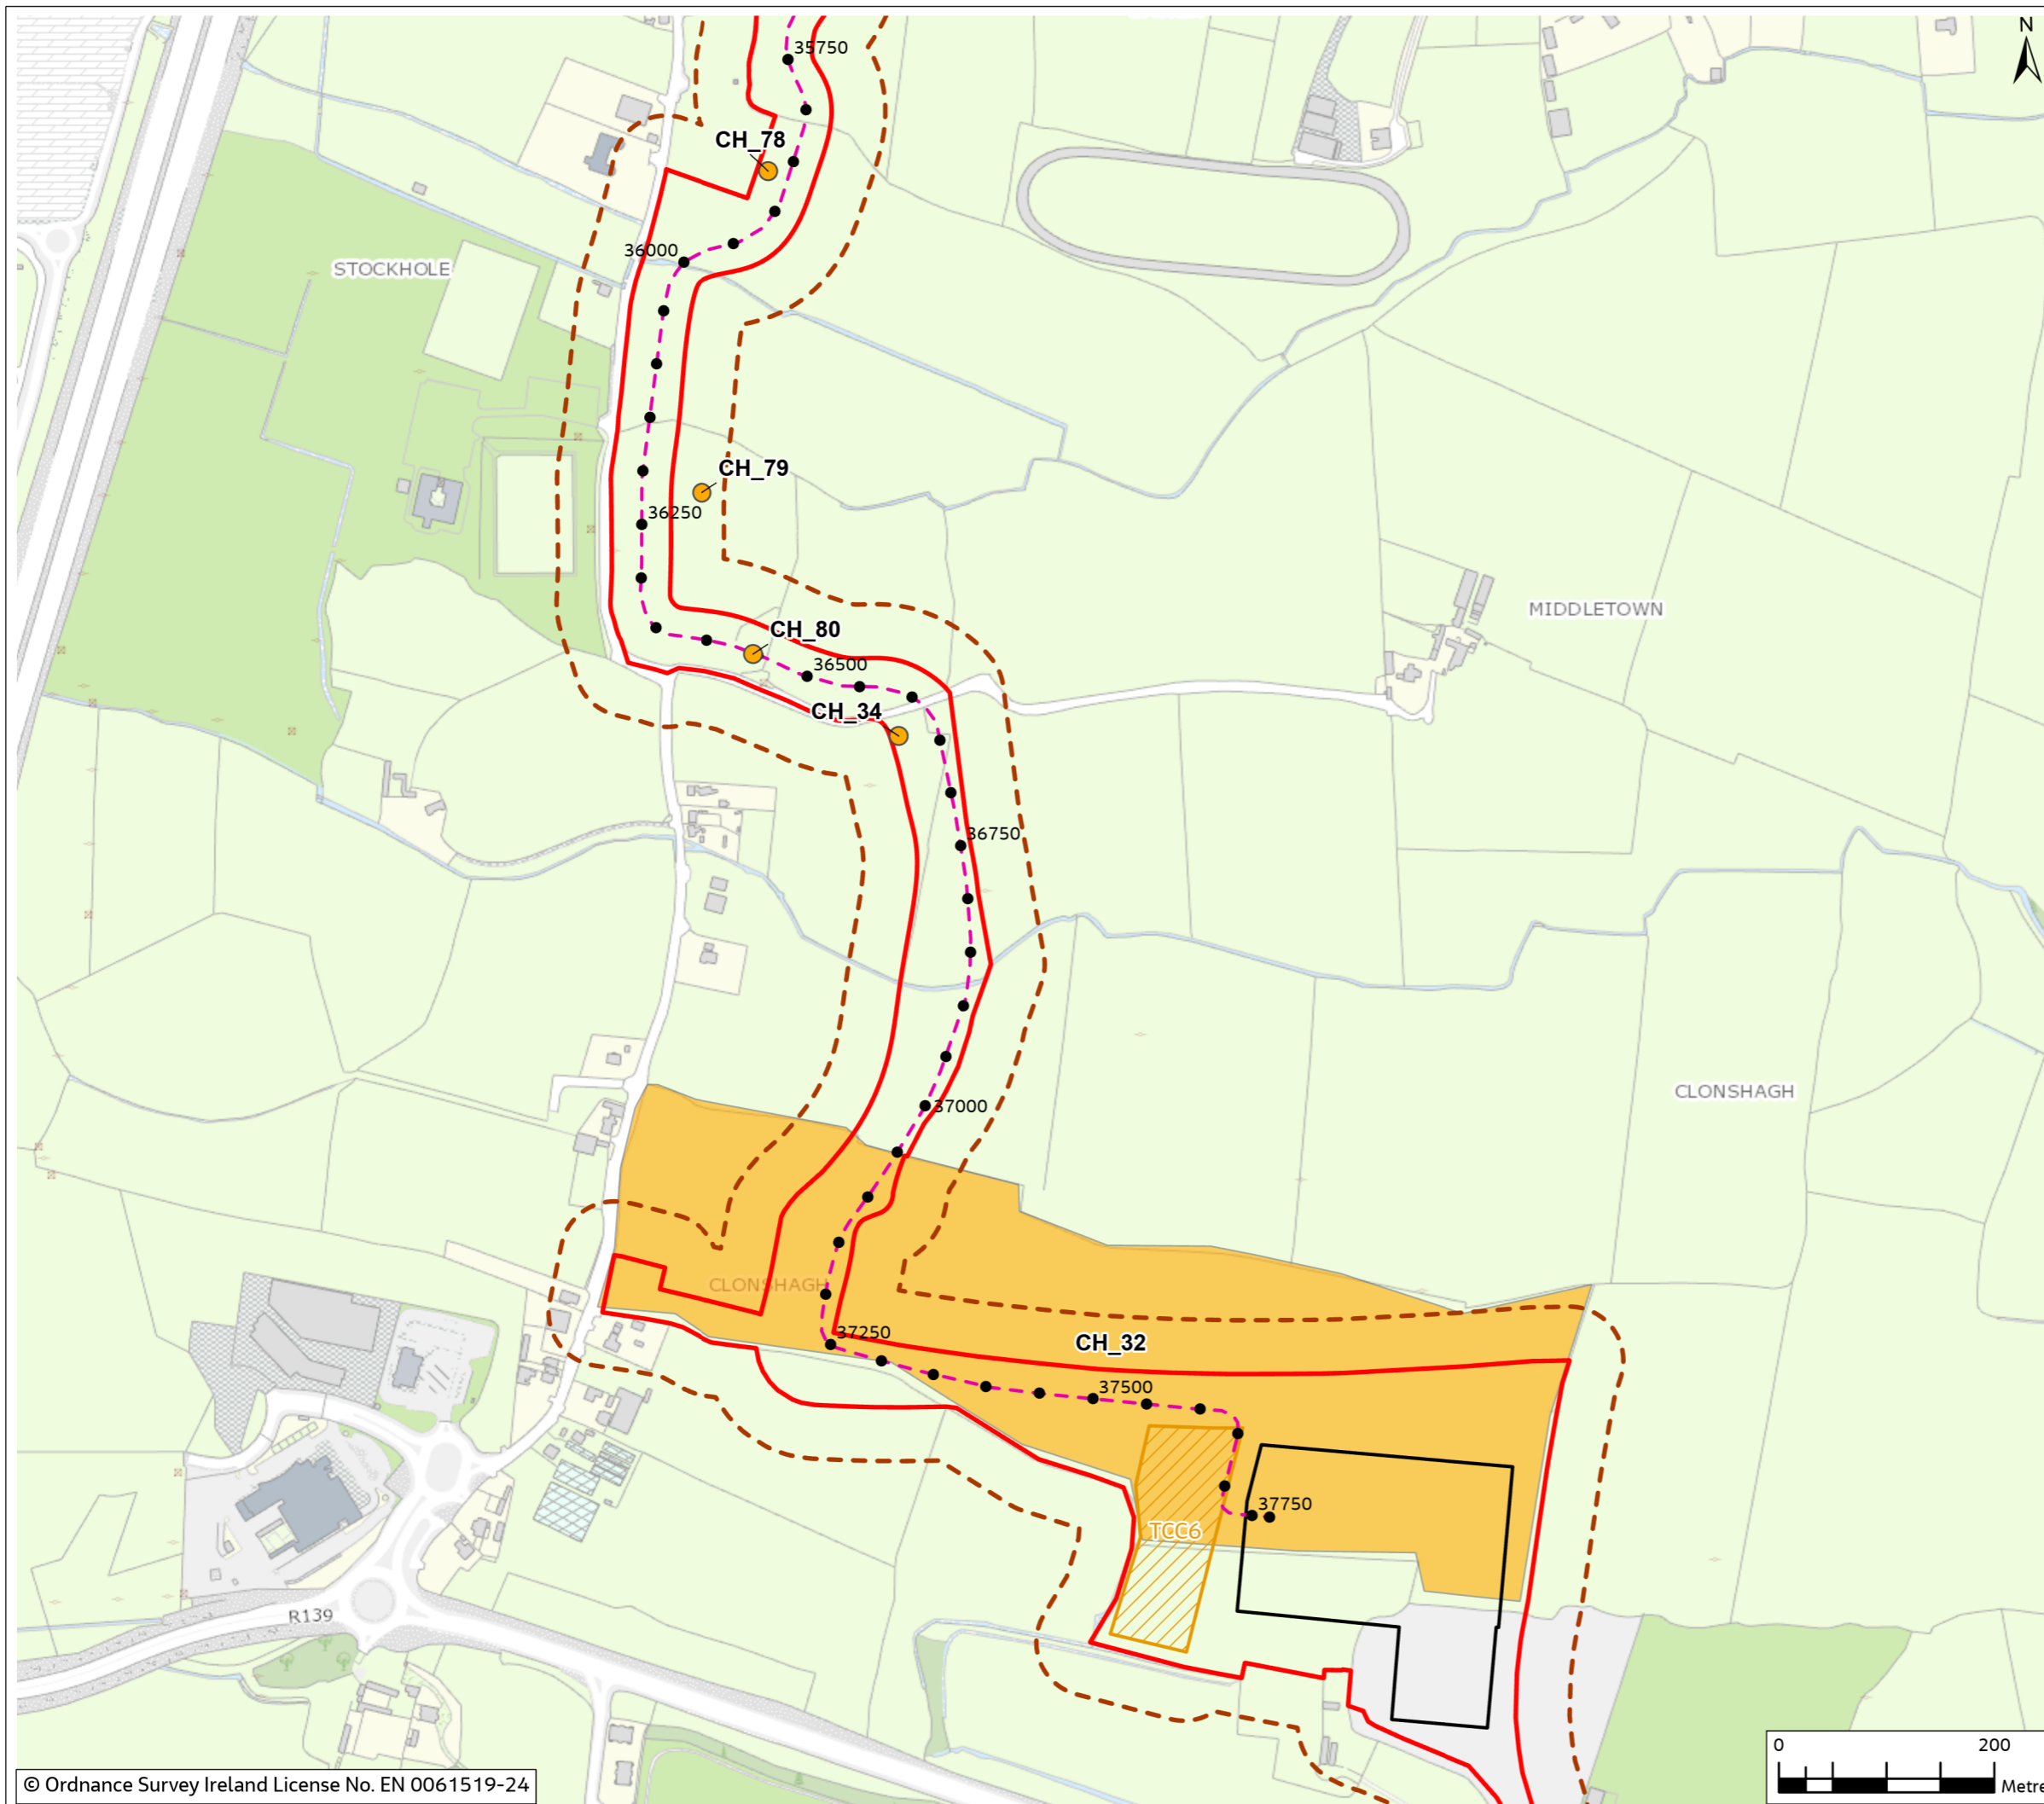

0	Mar 2024	Final	BP	NF	JD	AS
Rev.	Date	Purpose of revision	Drawn	Check'd	Rev'd	Appr'd

Jacobs

Client

Project
East Meath - North Dublin Grid Upgrade

Drawing Title
Figure 13.4 -Location of Non-Designated Cultural Heritage (Sheet 12 of 12)

Drawing Status
Final

Scale @ A3
1:6,000 DO NOT SCALE

OSI Sheet No.
Jacobs No. 3321084AJ

Drawing No.
321084AJ-JAC-ZZ-XX-DR-G-0173

© Copyright 2024 Jacobs U.K. Limited. The concepts and information contained in this document are the property of Jacobs. Use or copying of this document in whole or in part without the written permission of Jacobs constitutes an infringement of copyright. Limitation: This drawing has been prepared on behalf of, and for the exclusive use of Jacobs' Client, and is subject to, and issued in accordance with, the provisions of the contract between Jacobs and the Client. Jacobs accepts no liability or responsibility whatsoever for, or in respect of, any use of, or reliance upon, this drawing by any third party.

