


Figure 14.2

Legend

- - - Proposed Cable Route
- Planning Application Boundary (PAB)
- HDD Compound
- Temporary Construction Compound
- Substation Footprint
- TTM Section
- Diversion

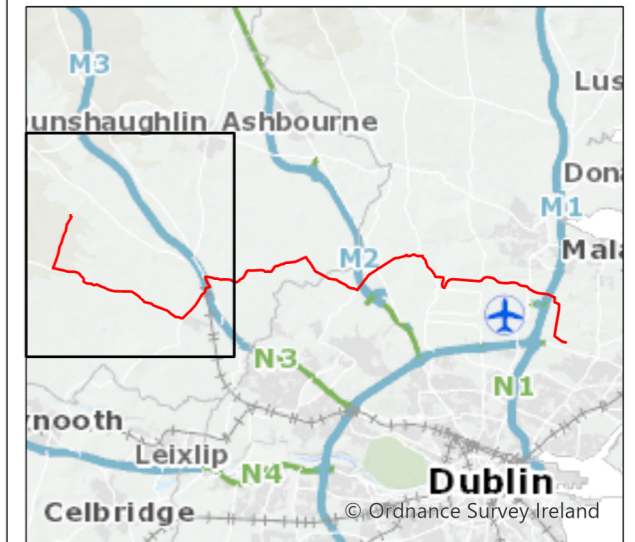

0	Mar 2024	Final	SM	PB	PB	GS
Rev.	Date	Purpose of revision	Drawn	Check'd	Rev'd	Appr'd

Jacobs

Client
EirGrid

Project
East Meath - North Dublin Grid Upgrade

Drawing Title
Figure 14.2 - Diversion and Route for Temporary Traffic Management Sections (Sheet 1 of 17)

Drawing Status
FINAL

Scale @ A3
1:40,000 DO NOT SCALE

OSI Sheet No.
Jacobs No. 3321084AJ

Drawing No.
321084AJ-JAC-ZZ-XX-DR-G-0348

© Copyright 2024 Jacobs U.K. Limited. The concepts and information contained in this document are the property of Jacobs. Use or copying of this document in whole or in part without the written permission of Jacobs constitutes an infringement of copyright. Limitation: This drawing has been prepared on behalf of, and for the exclusive use of Jacobs' Client, and is subject to, and issued in accordance with, the provisions of the contract between Jacobs and the Client. Jacobs accepts no liability or responsibility whatsoever for, or in respect of, any use of, or reliance upon, this drawing by any third party.




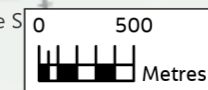


Figure 14.2

Legend

- - - Proposed Cable Route
- Planning Application Boundary (PAB)
- HDD Compound
- TTM Section
- Diversion

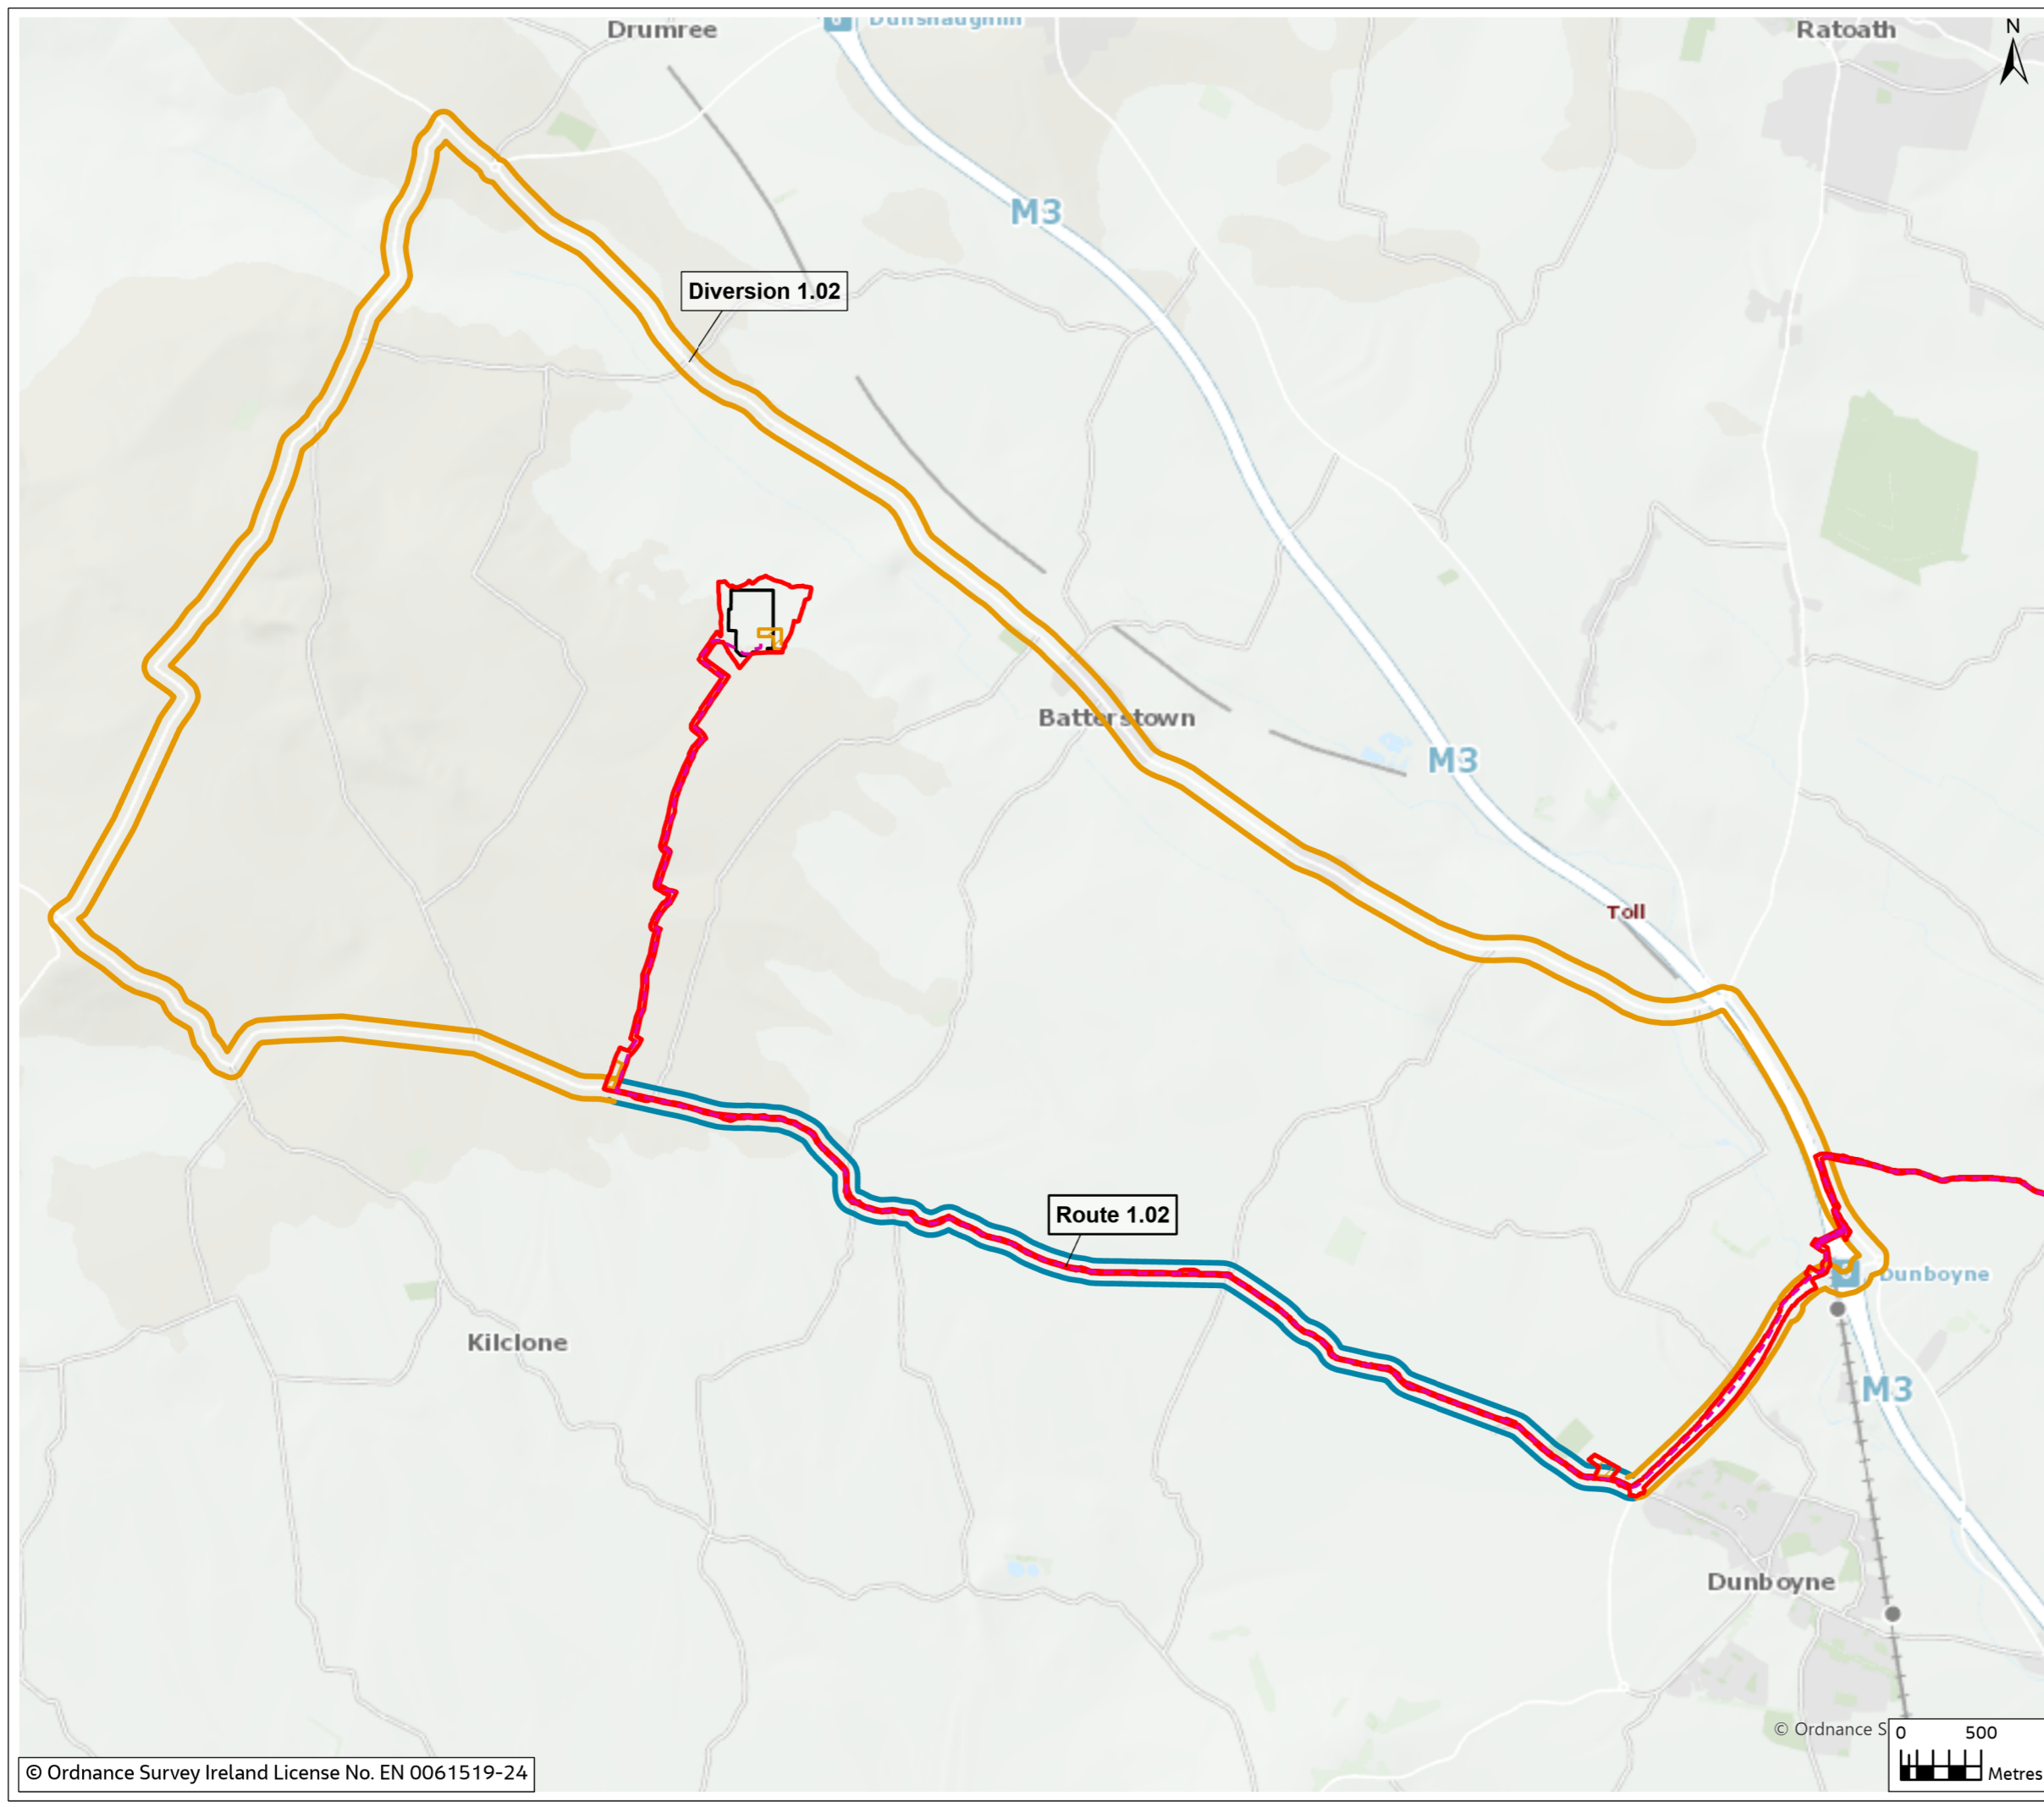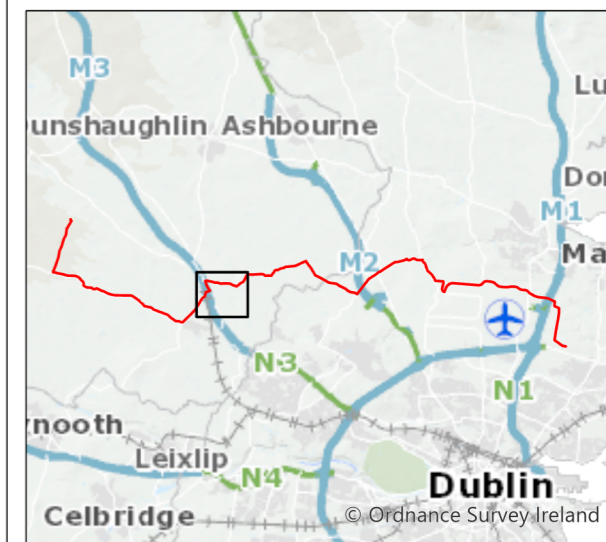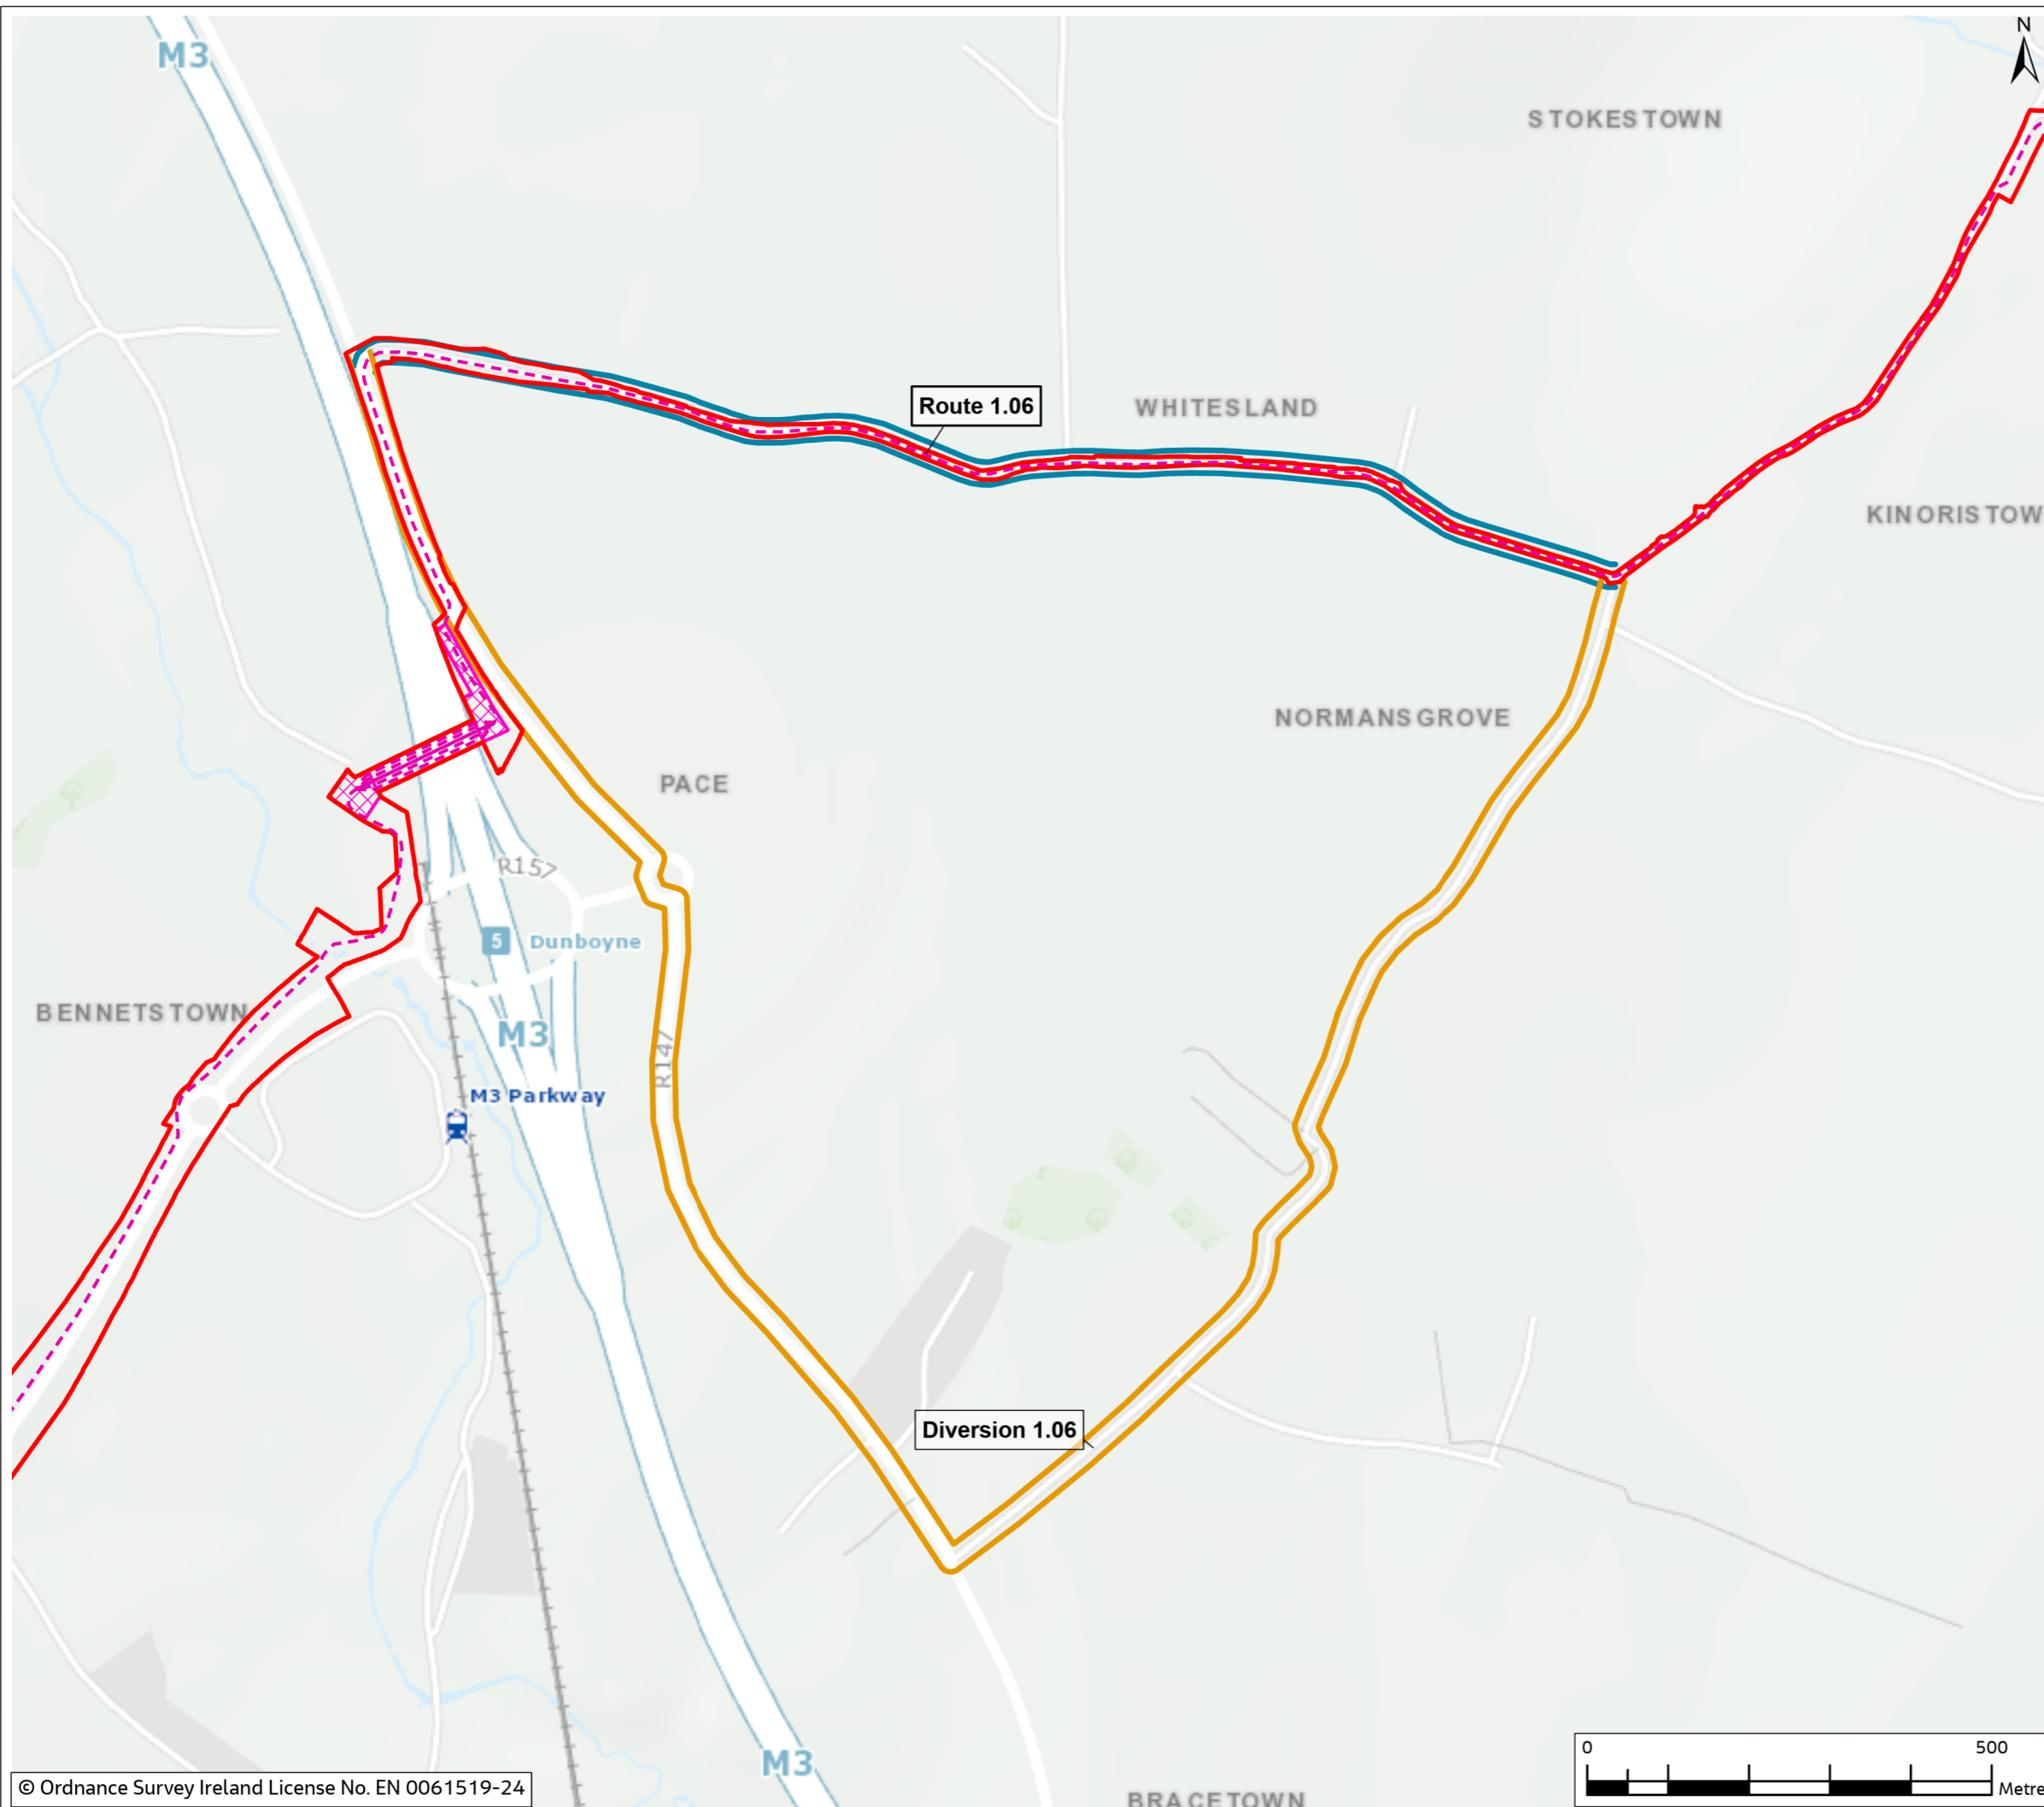

0	Mar 2024	Final	SM	PB	PB	GS
Rev.	Date	Purpose of revision	Drawn	Check'd	Rev'd	Appr'd

Jacobs



Project
East Meath - North Dublin Grid Upgrade

Drawing Title
Figure 14.2 - Diversion and Route for Temporary Traffic Management Sections (Sheet 2 of 17)

Drawing Status
FINAL

Scale @ A3
1:8,000 DO NOT SCALE

OSI Sheet No.

Jacobs No. 3321084AJ

Drawing No. 321084AJ-JAC-ZZ-XX-DR-G-0348

© Copyright 2024 Jacobs U.K. Limited. The concepts and information contained in this document are the property of Jacobs. Use or copying of this document in whole or in part without the written permission of Jacobs constitutes an infringement of copyright. Limitation: This drawing has been prepared on behalf of, and for the exclusive use of Jacobs' Client, and is subject to, and issued in accordance with, the provisions of the contract between Jacobs and the Client. Jacobs accepts no liability or responsibility whatsoever for, or in respect of, any use of, or reliance upon, this drawing by any third party.



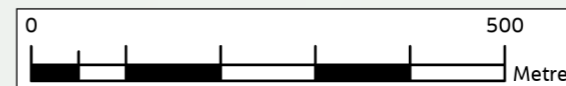


Figure 14.2

- Legend**
- - - Proposed Cable Route
 - Planning Application Boundary (PAB)
 - HDD Compound
 - TTM Section
 - Diversion

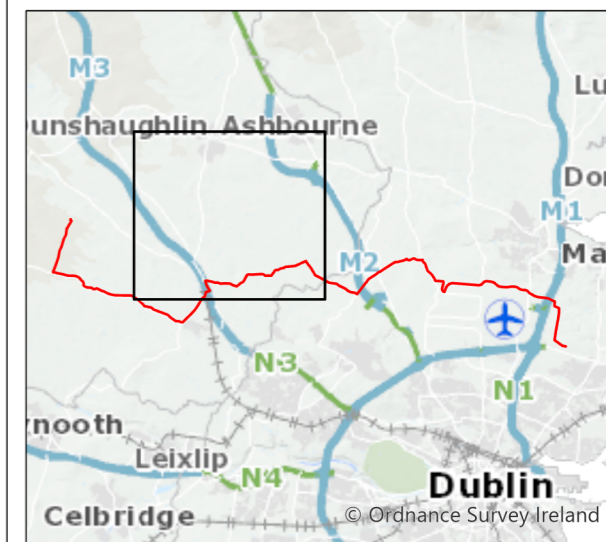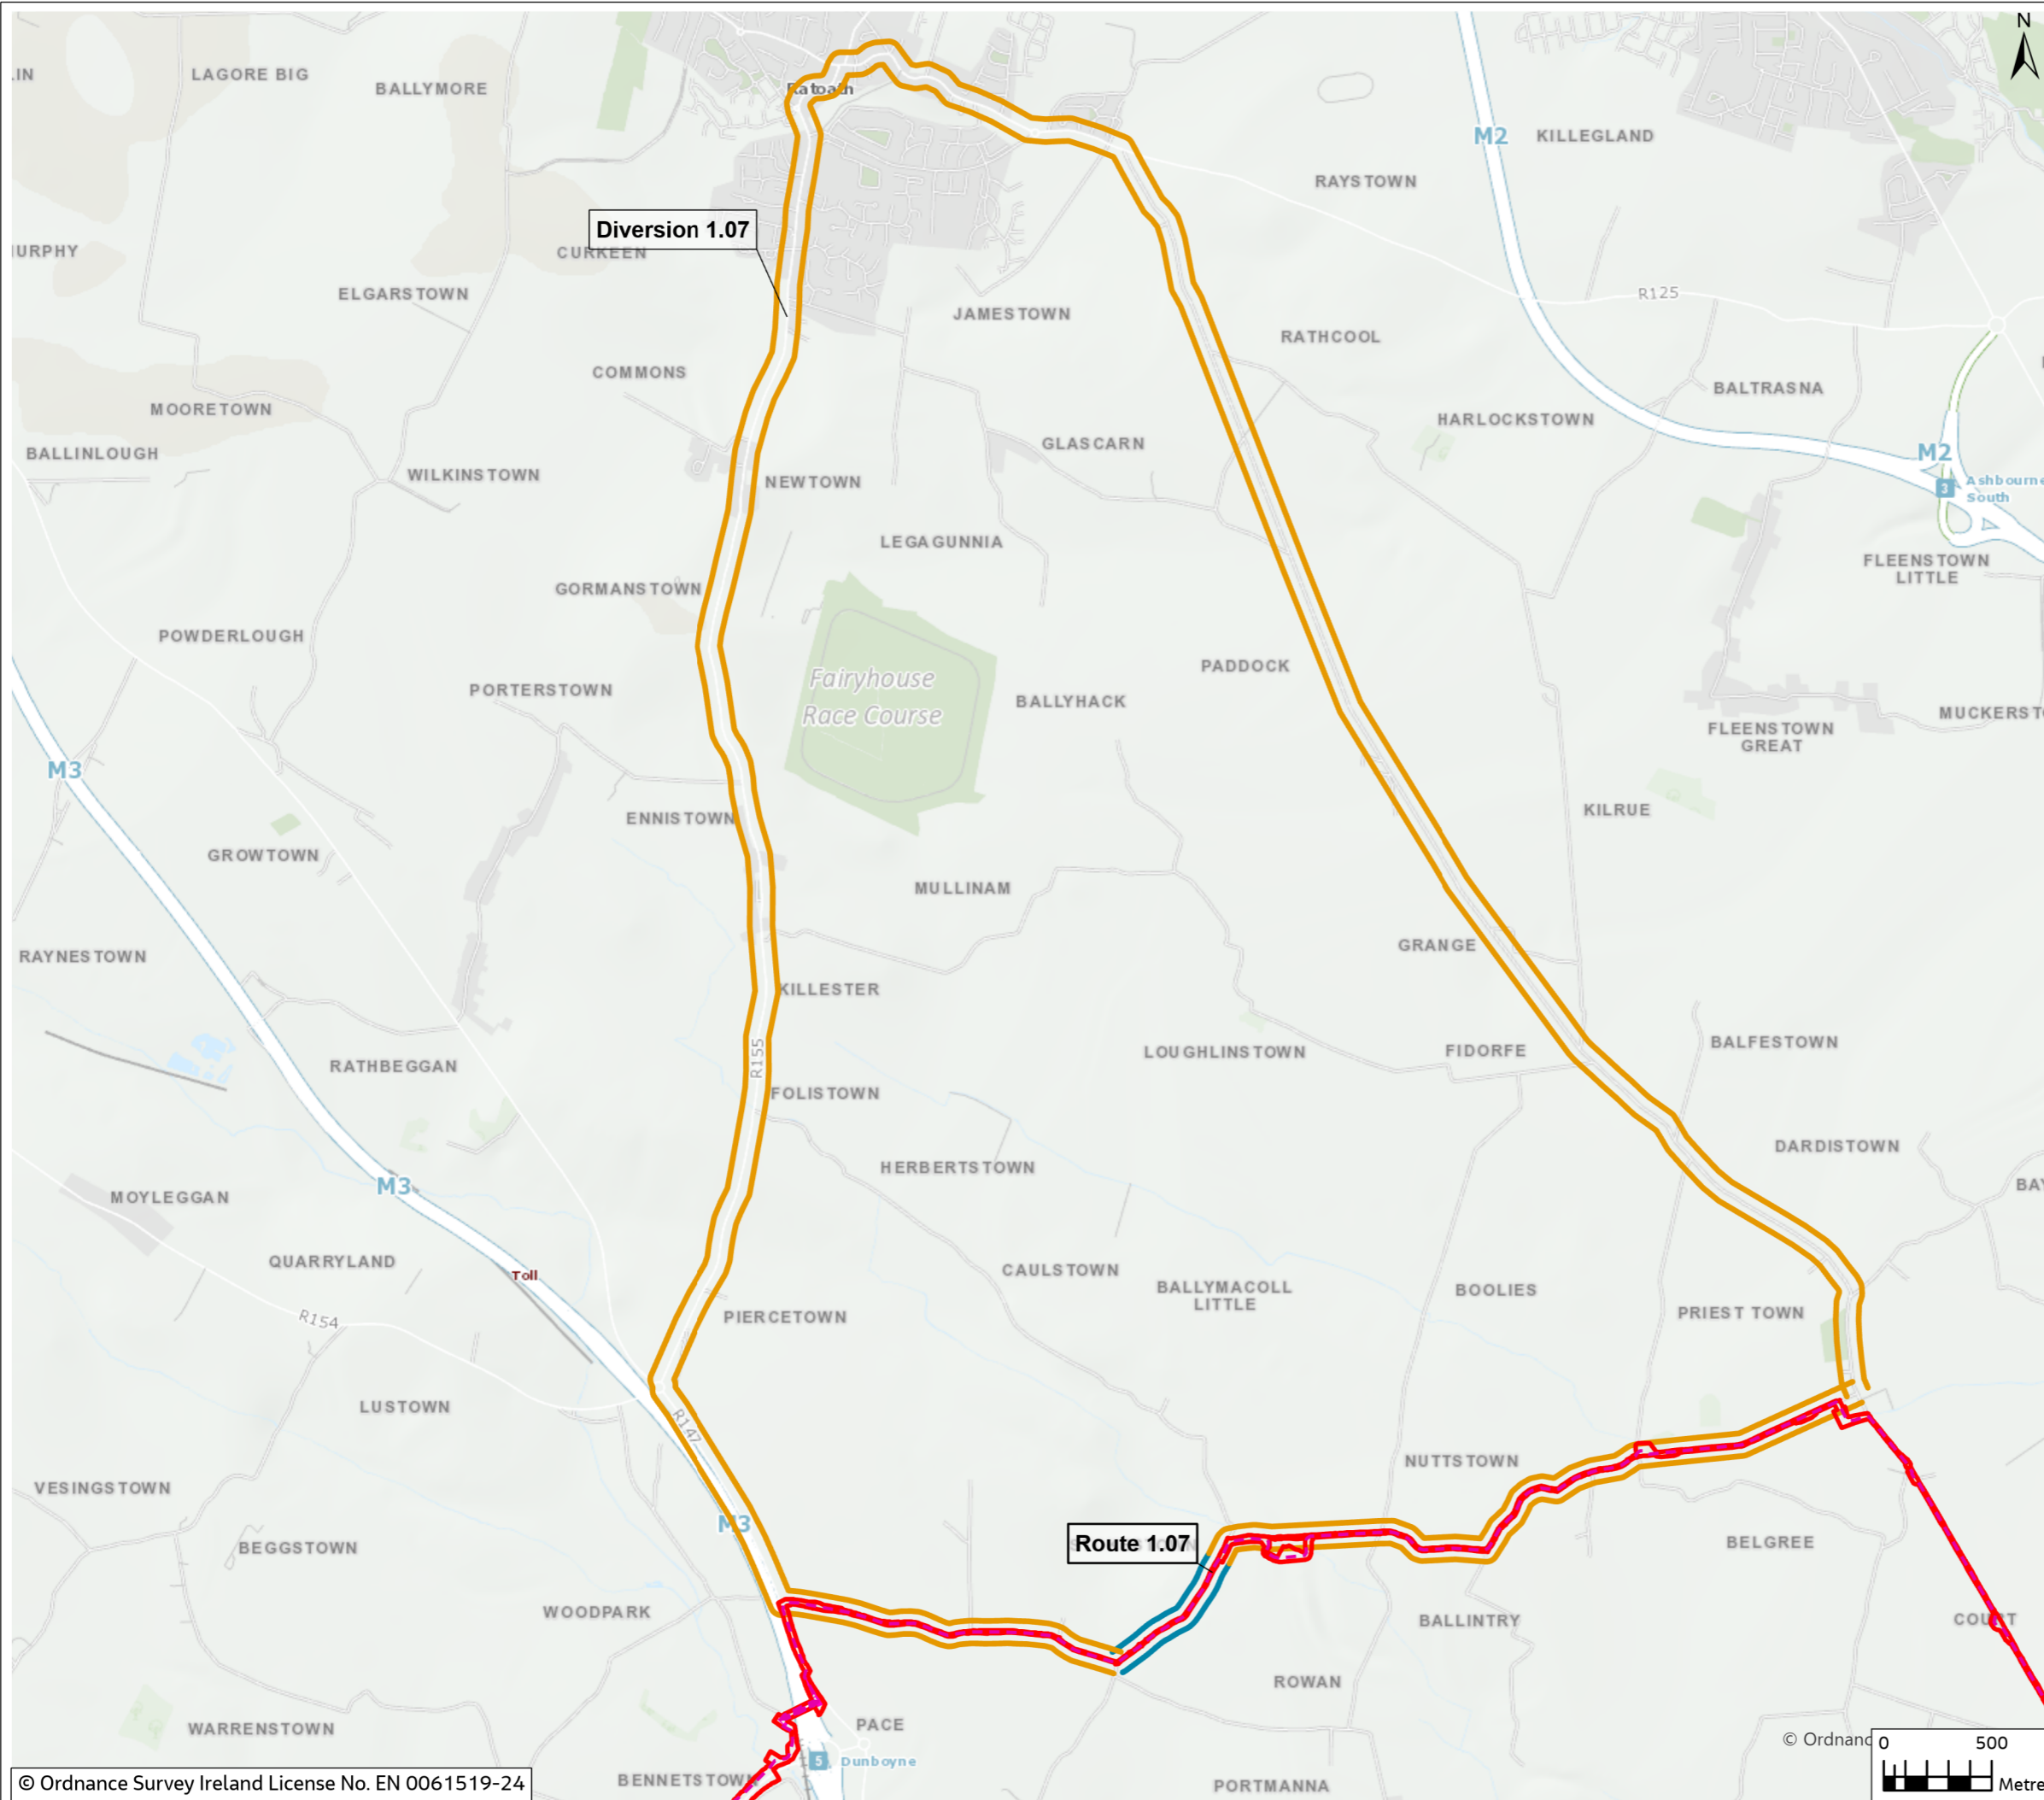

0	Mar 2024	Final	SM	PB	PB	GS
Rev.	Date	Purpose of revision	Drawn	Check'd	Rev'd	Appr'd

Jacobs



Project
East Meath - North Dublin Grid Upgrade

Drawing Title
Figure 14.2 - Diversion and Route for Temporary Traffic Management Sections (Sheet 3 of 17)

Drawing Status
FINAL

Scale @ A3
1:30,000 DO NOT SCALE

OSI Sheet No.

Jacobs No.
3321084J

Drawing No.
321084AJ-JAC-ZZ-XX-DR-G-0348



© Copyright 2024 Jacobs U.K. Limited. The concepts and information contained in this document are the property of Jacobs. Use or copying of this document in whole or in part without the written permission of Jacobs constitutes an infringement of copyright. Limitation: This drawing has been prepared on behalf of, and for the exclusive use of Jacobs' Client, and is subject to, and issued in accordance with, the provisions of the contract between Jacobs and the Client. Jacobs accepts no liability or responsibility whatsoever for, or in respect of, any use of, or reliance upon, this drawing by any third party.



Figure 14.2

Legend

- - - Proposed Cable Route
- Planning Application Boundary (PAB)
- HDD Compound
- TTM Section
- Diversion

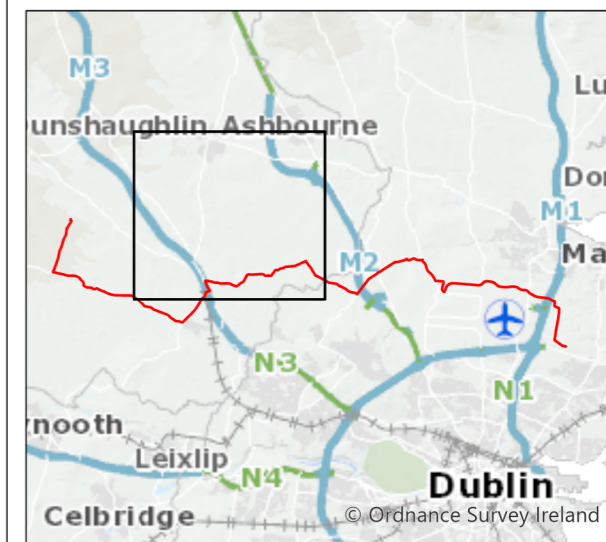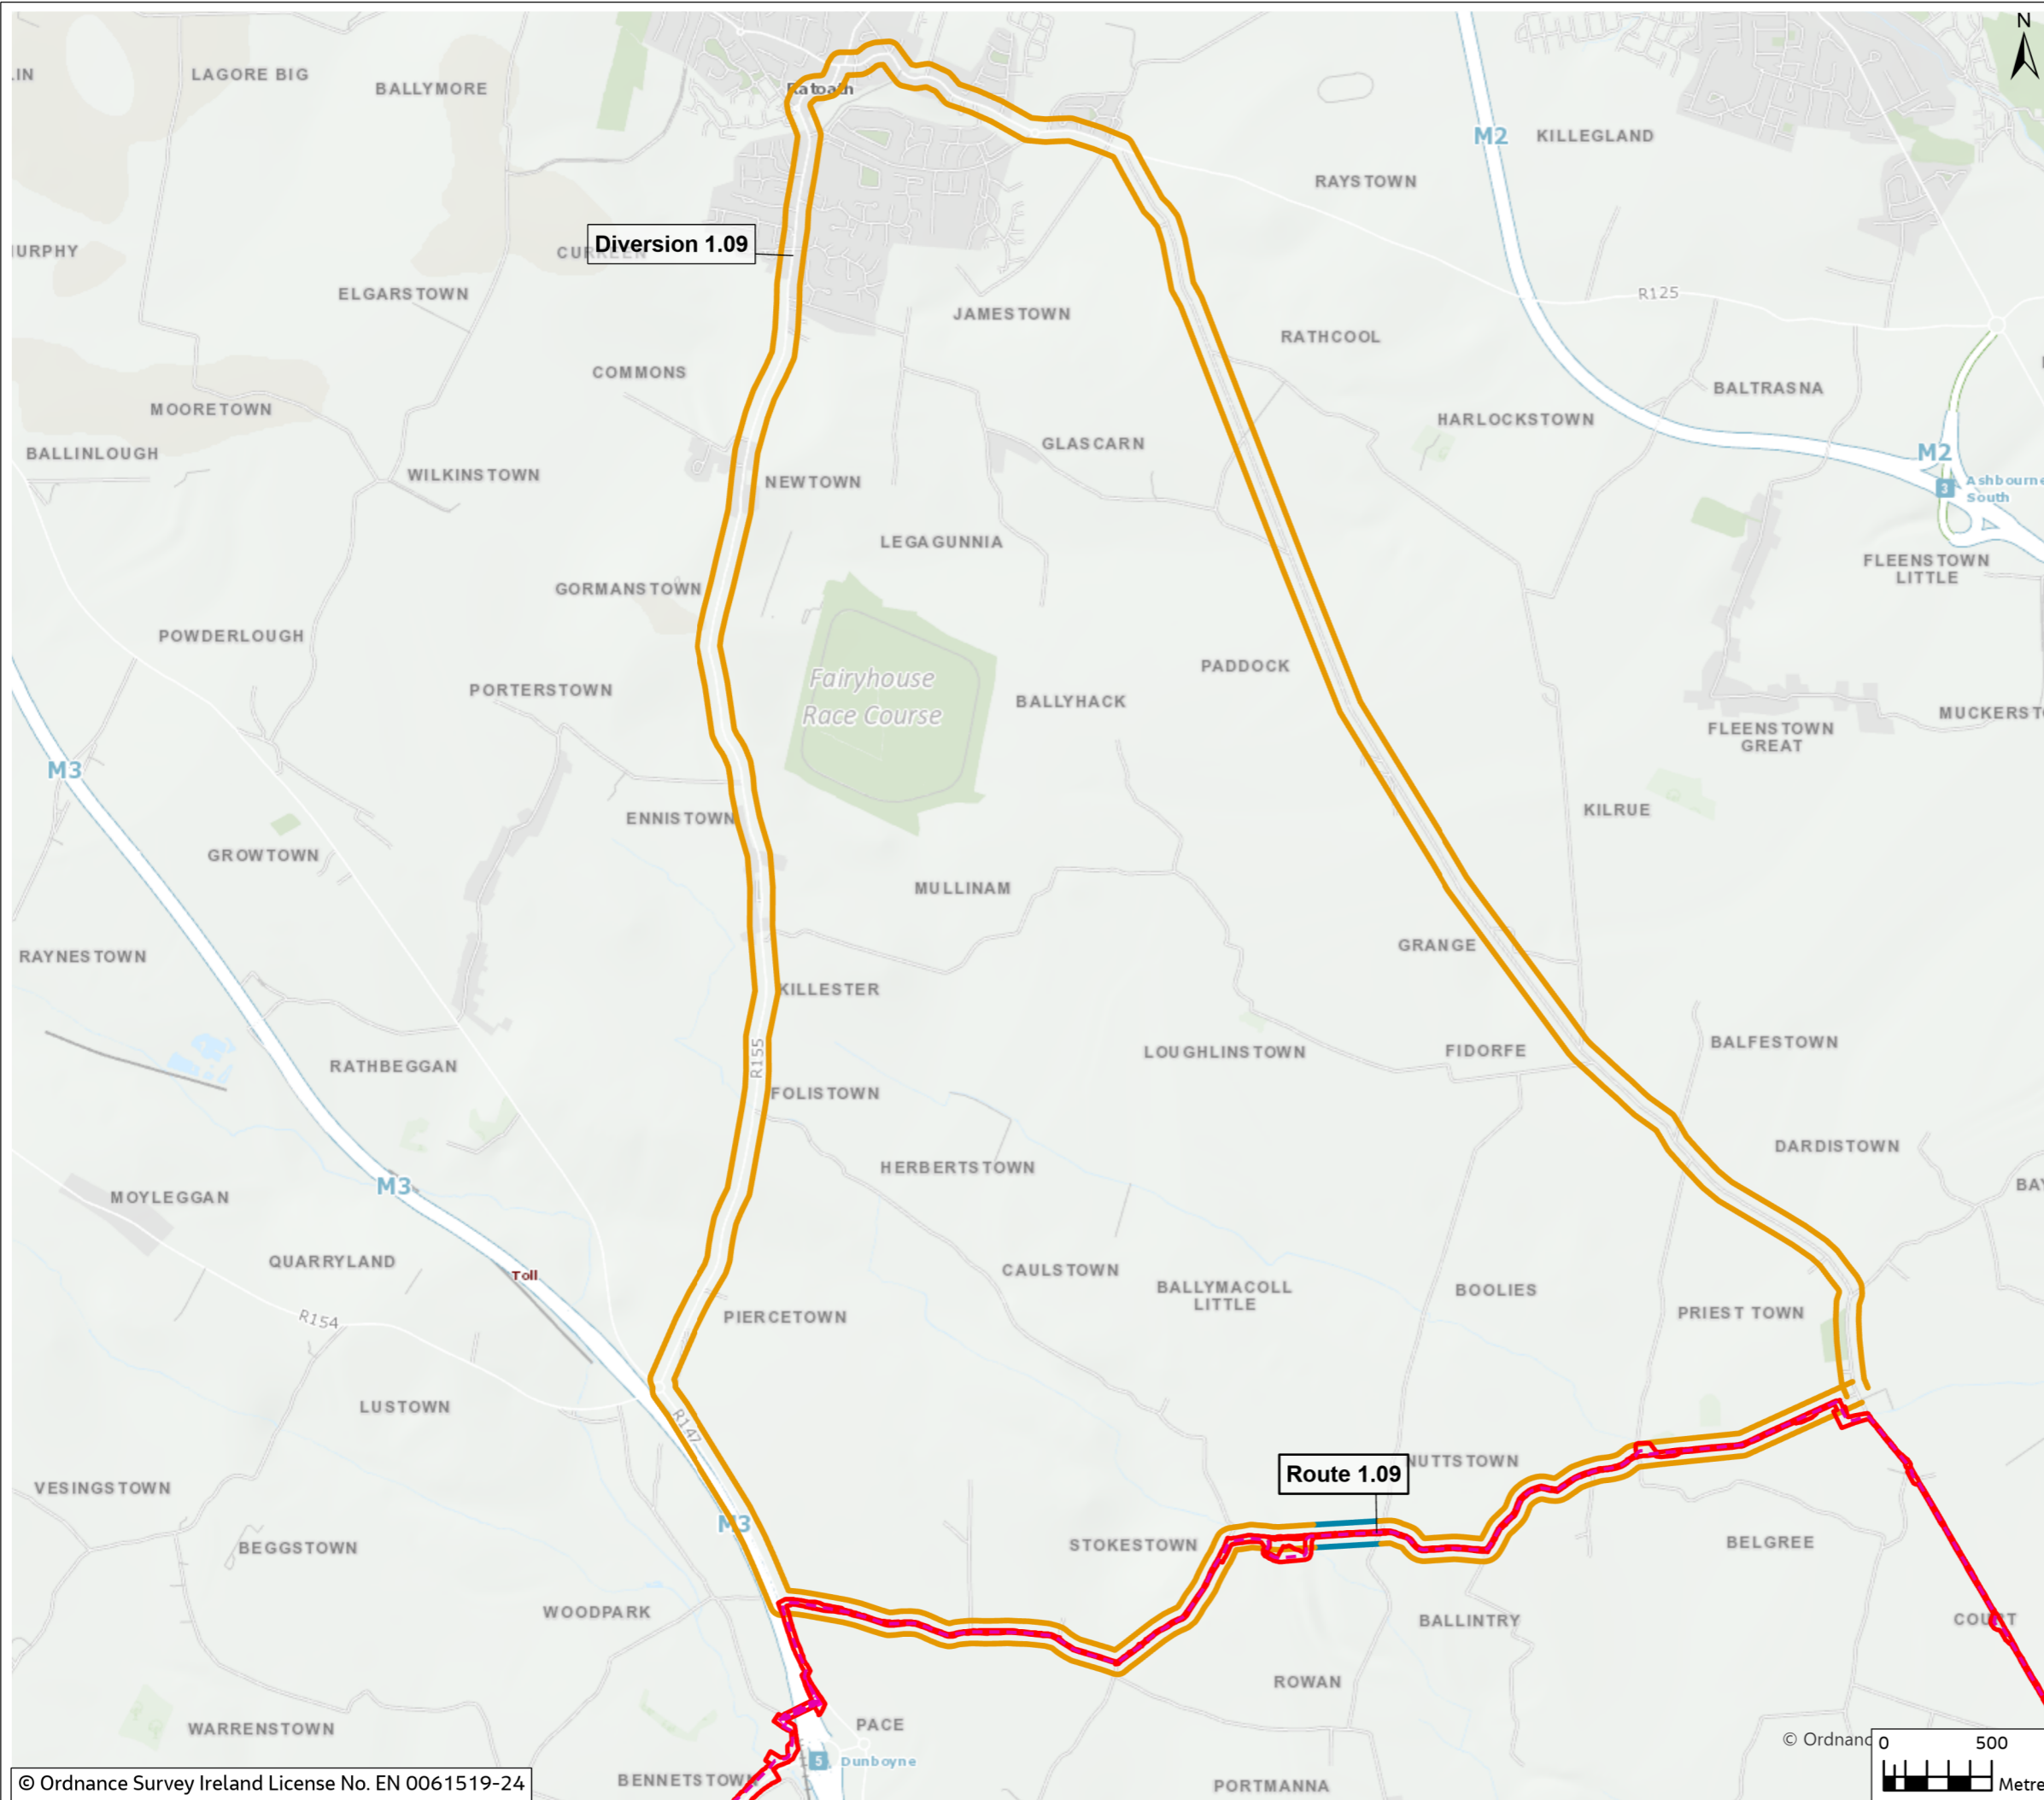

0	Mar 2024	Final	SM	PB	PB	GS
Rev.	Date	Purpose of revision	Drawn	Check'd	Rev'd	Appr'd

Jacobs



Client
Project
East Meath - North Dublin Grid Upgrade

Drawing Title
Figure 14.2 - Diversion and Route for Temporary Traffic Management Sections (Sheet 4 of 17)

Drawing Status
FINAL

Scale @ A3
1:30,000 DO NOT SCALE

OSI Sheet No.

Jacobs No. 3321084J

Drawing No. 321084AJ-JAC-ZZ-XX-DR-G-0348

© Copyright 2024 Jacobs U.K. Limited. The concepts and information contained in this document are the property of Jacobs. Use or copying of this document in whole or in part without the written permission of Jacobs constitutes an infringement of copyright. Limitation: This drawing has been prepared on behalf of, and for the exclusive use of Jacobs' Client, and is subject to, and issued in accordance with, the provisions of the contract between Jacobs and the Client. Jacobs accepts no liability or responsibility whatsoever for, or in respect of, any use of, or reliance upon, this drawing by any third party.


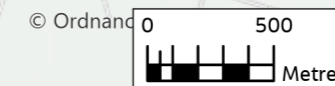


Figure 14.2

Legend

- - - Proposed Cable Route
- Planning Application Boundary (PAB)
- HDD Compound
- TTM Section
- Diversion

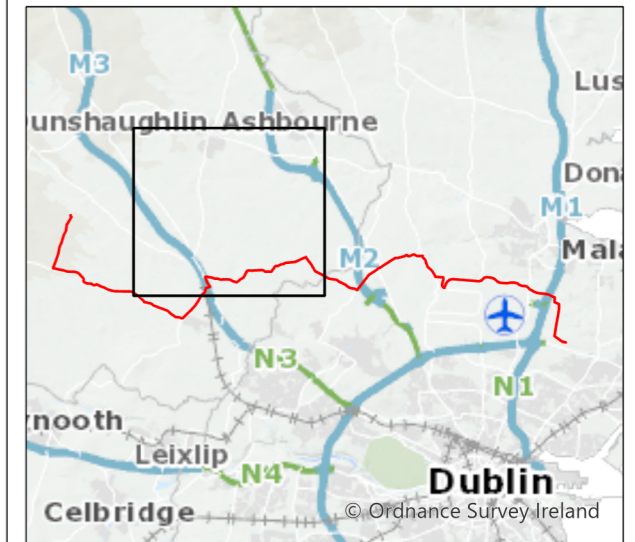

0	Mar 2024	Final	SM	PB	PB	GS
Rev.	Date	Purpose of revision	Drawn	Check'd	Rev'd	Appr'd

Jacobs



Client
East Meath - North Dublin Grid Upgrade

Drawing Title
Figure 14.2 - Diversion and Route for Temporary Traffic Management Sections (Sheet 5 of 17)

Drawing Status
FINAL

Scale @ A3
1:30,000 **DO NOT SCALE**

OSI Sheet No.
Jacobs No. **3321084AJ**

Drawing No.
321084AJ-JAC-ZZ-XX-DR-G-0348

© Copyright 2024 Jacobs U.K. Limited. The concepts and information contained in this document are the property of Jacobs. Use or copying of this document in whole or in part without the written permission of Jacobs constitutes an infringement of copyright. Limitation: This drawing has been prepared on behalf of, and for the exclusive use of Jacobs' Client, and is subject to, and issued in accordance with, the provisions of the contract between Jacobs and the Client. Jacobs accepts no liability or responsibility whatsoever for, or in respect of, any use of, or reliance upon, this drawing by any third party.


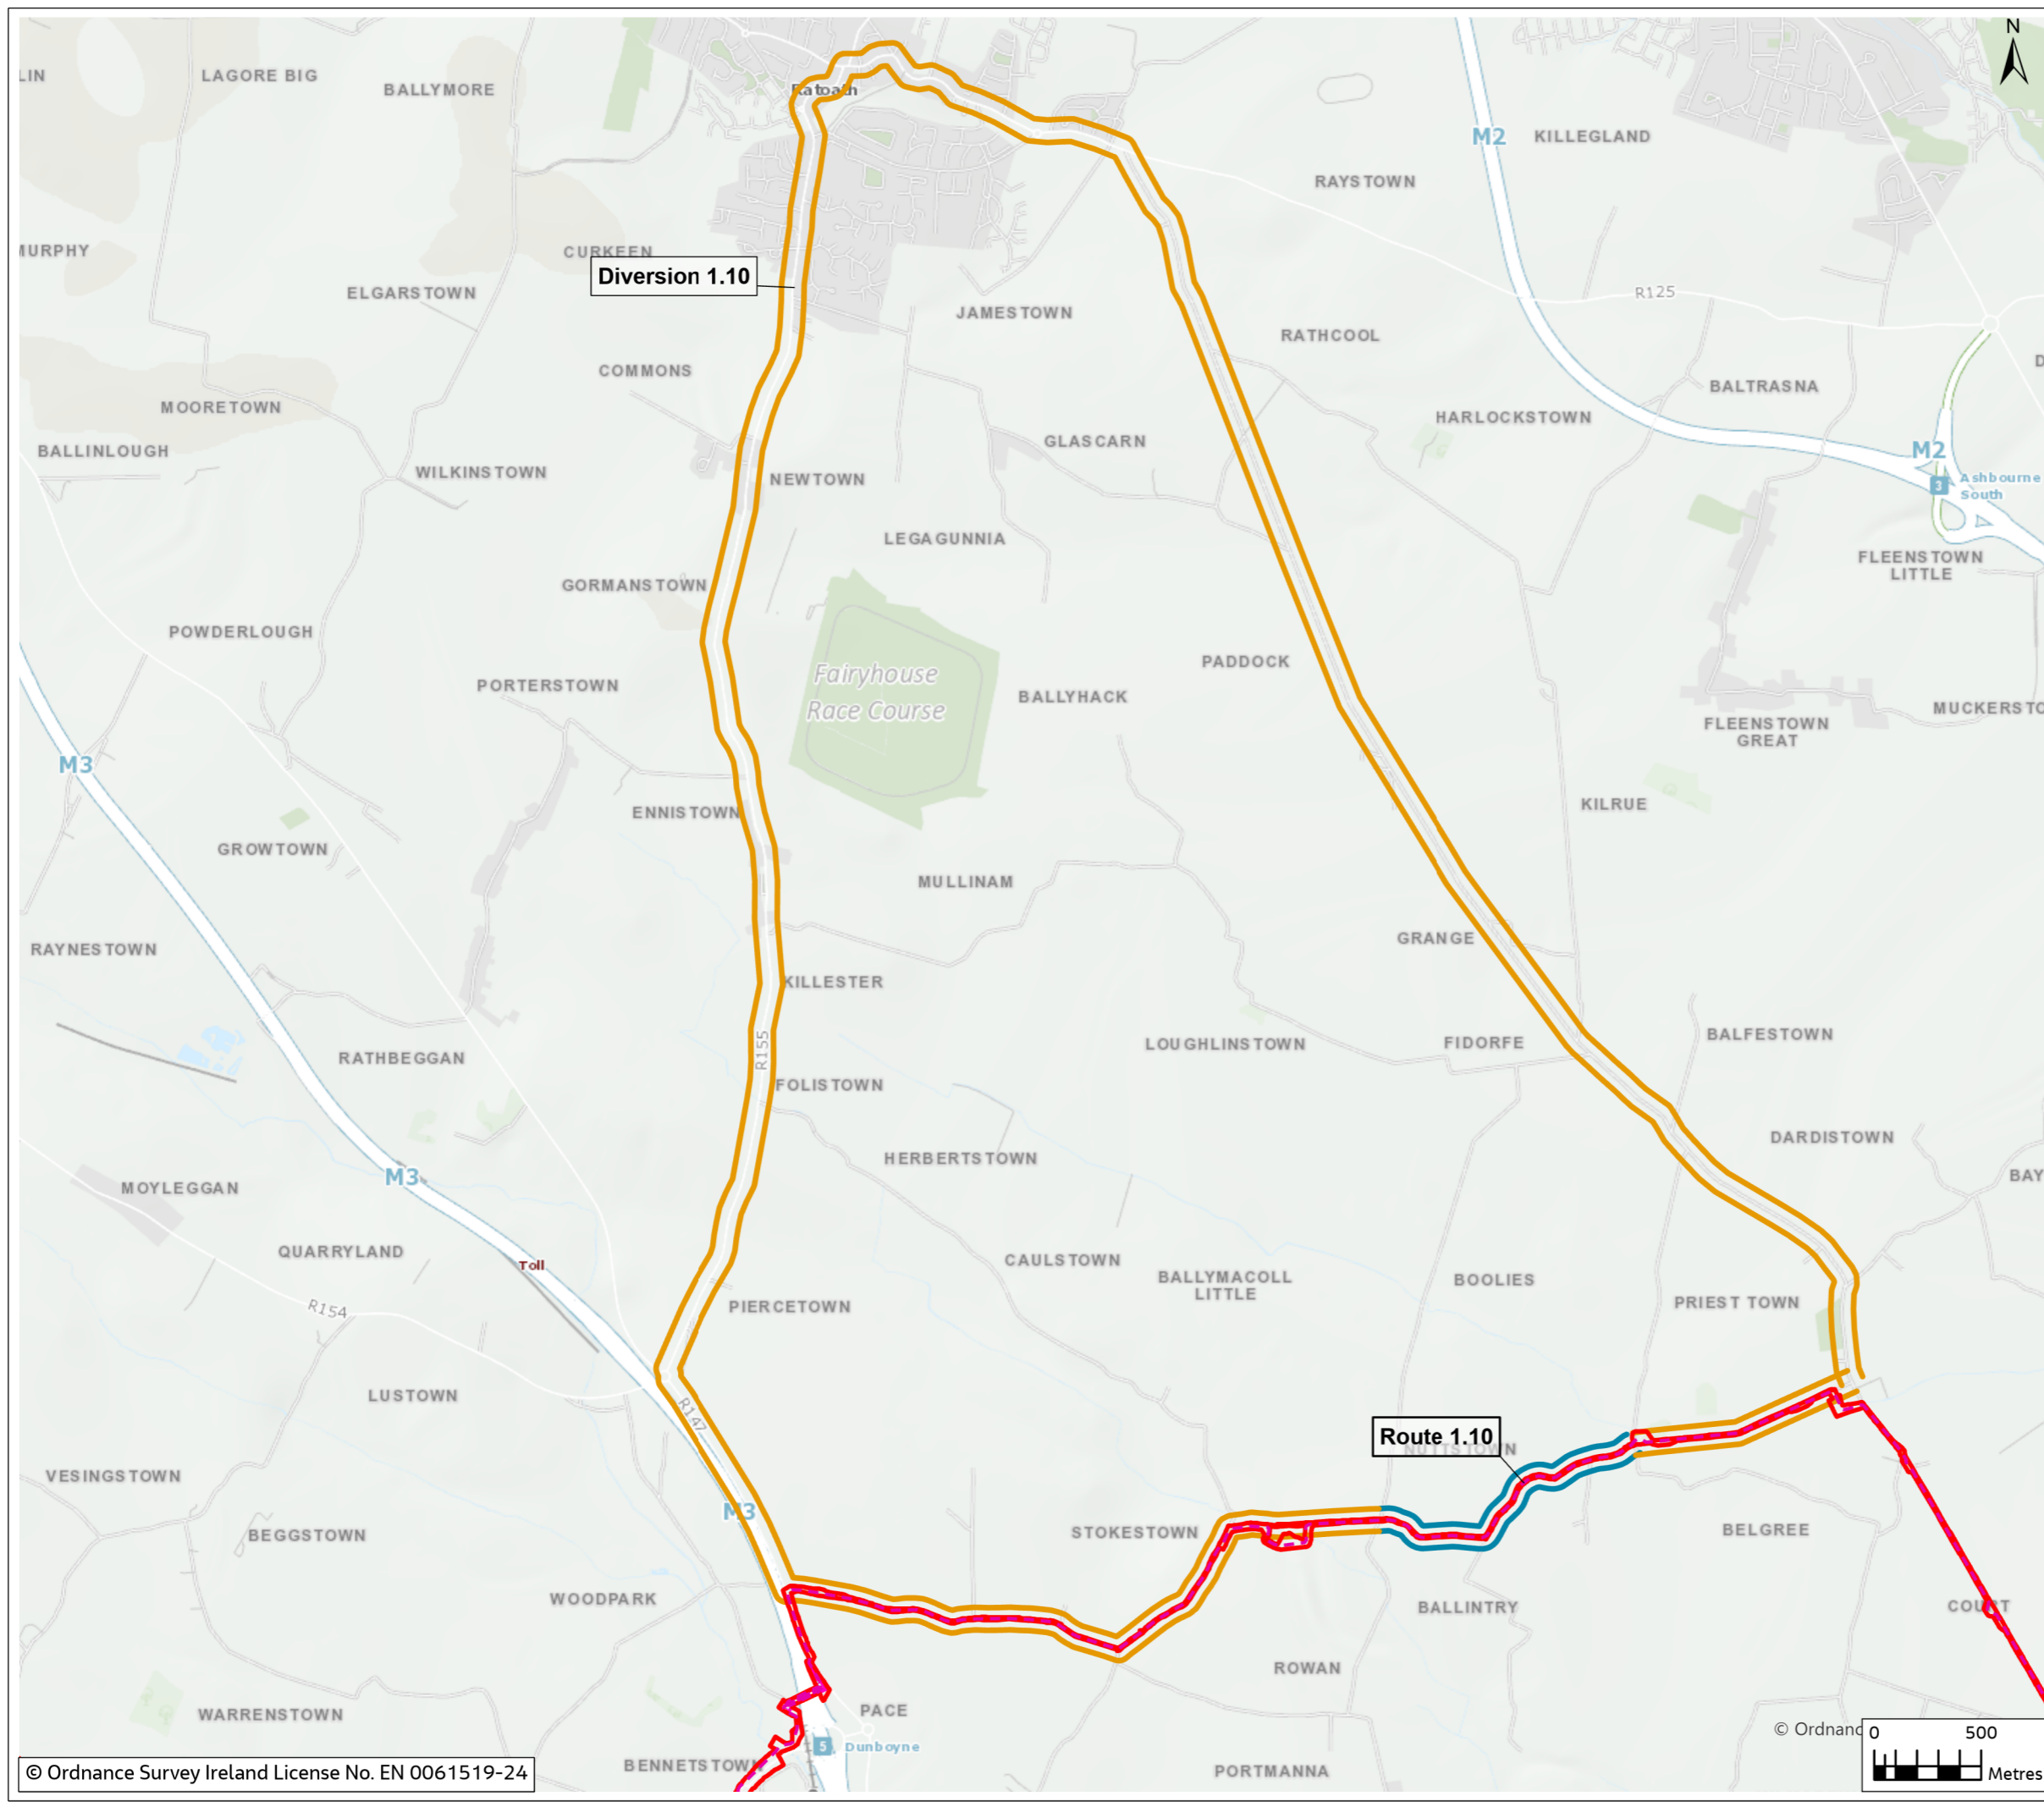


Figure 14.2

Legend

- - - Proposed Cable Route
- Planning Application Boundary (PAB)
- HDD Compound
- TTM Section
- Diversion

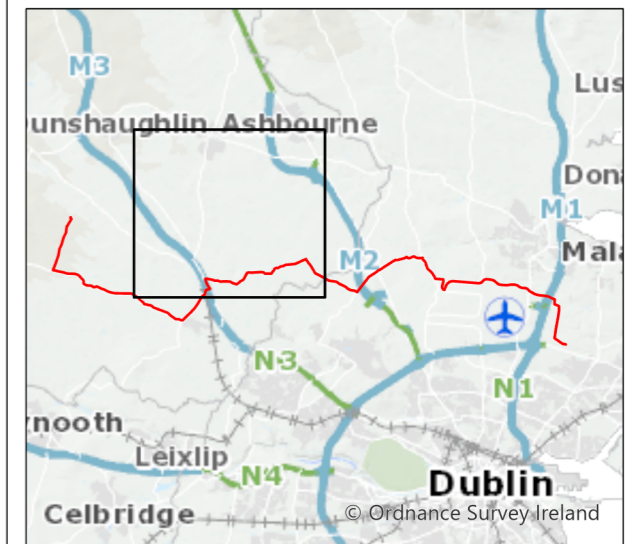

0	Mar 2024	Final	SM	PB	PB	GS
Rev.	Date	Purpose of revision	Drawn	Check'd	Rev'd	Appr'd

Jacobs



Client
East Meath - North Dublin Grid Upgrade

Drawing Title
Figure 14.2 - Diversion and Route for Temporary Traffic Management Sections (Sheet 6 of 17)

Drawing Status
FINAL

Scale @ A3
1:30,000 **DO NOT SCALE**

OSI Sheet No.

Jacobs No. **3321084J**

Drawing No. **321084AJ-JAC-ZZ-XX-DR-G-0348**

© Copyright 2024 Jacobs U.K. Limited. The concepts and information contained in this document are the property of Jacobs. Use or copying of this document in whole or in part without the written permission of Jacobs constitutes an infringement of copyright. Limitation: This drawing has been prepared on behalf of, and for the exclusive use of Jacobs' Client, and is subject to, and issued in accordance with, the provisions of the contract between Jacobs and the Client. Jacobs accepts no liability or responsibility whatsoever for, or in respect of, any use of, or reliance upon, this drawing by any third party.



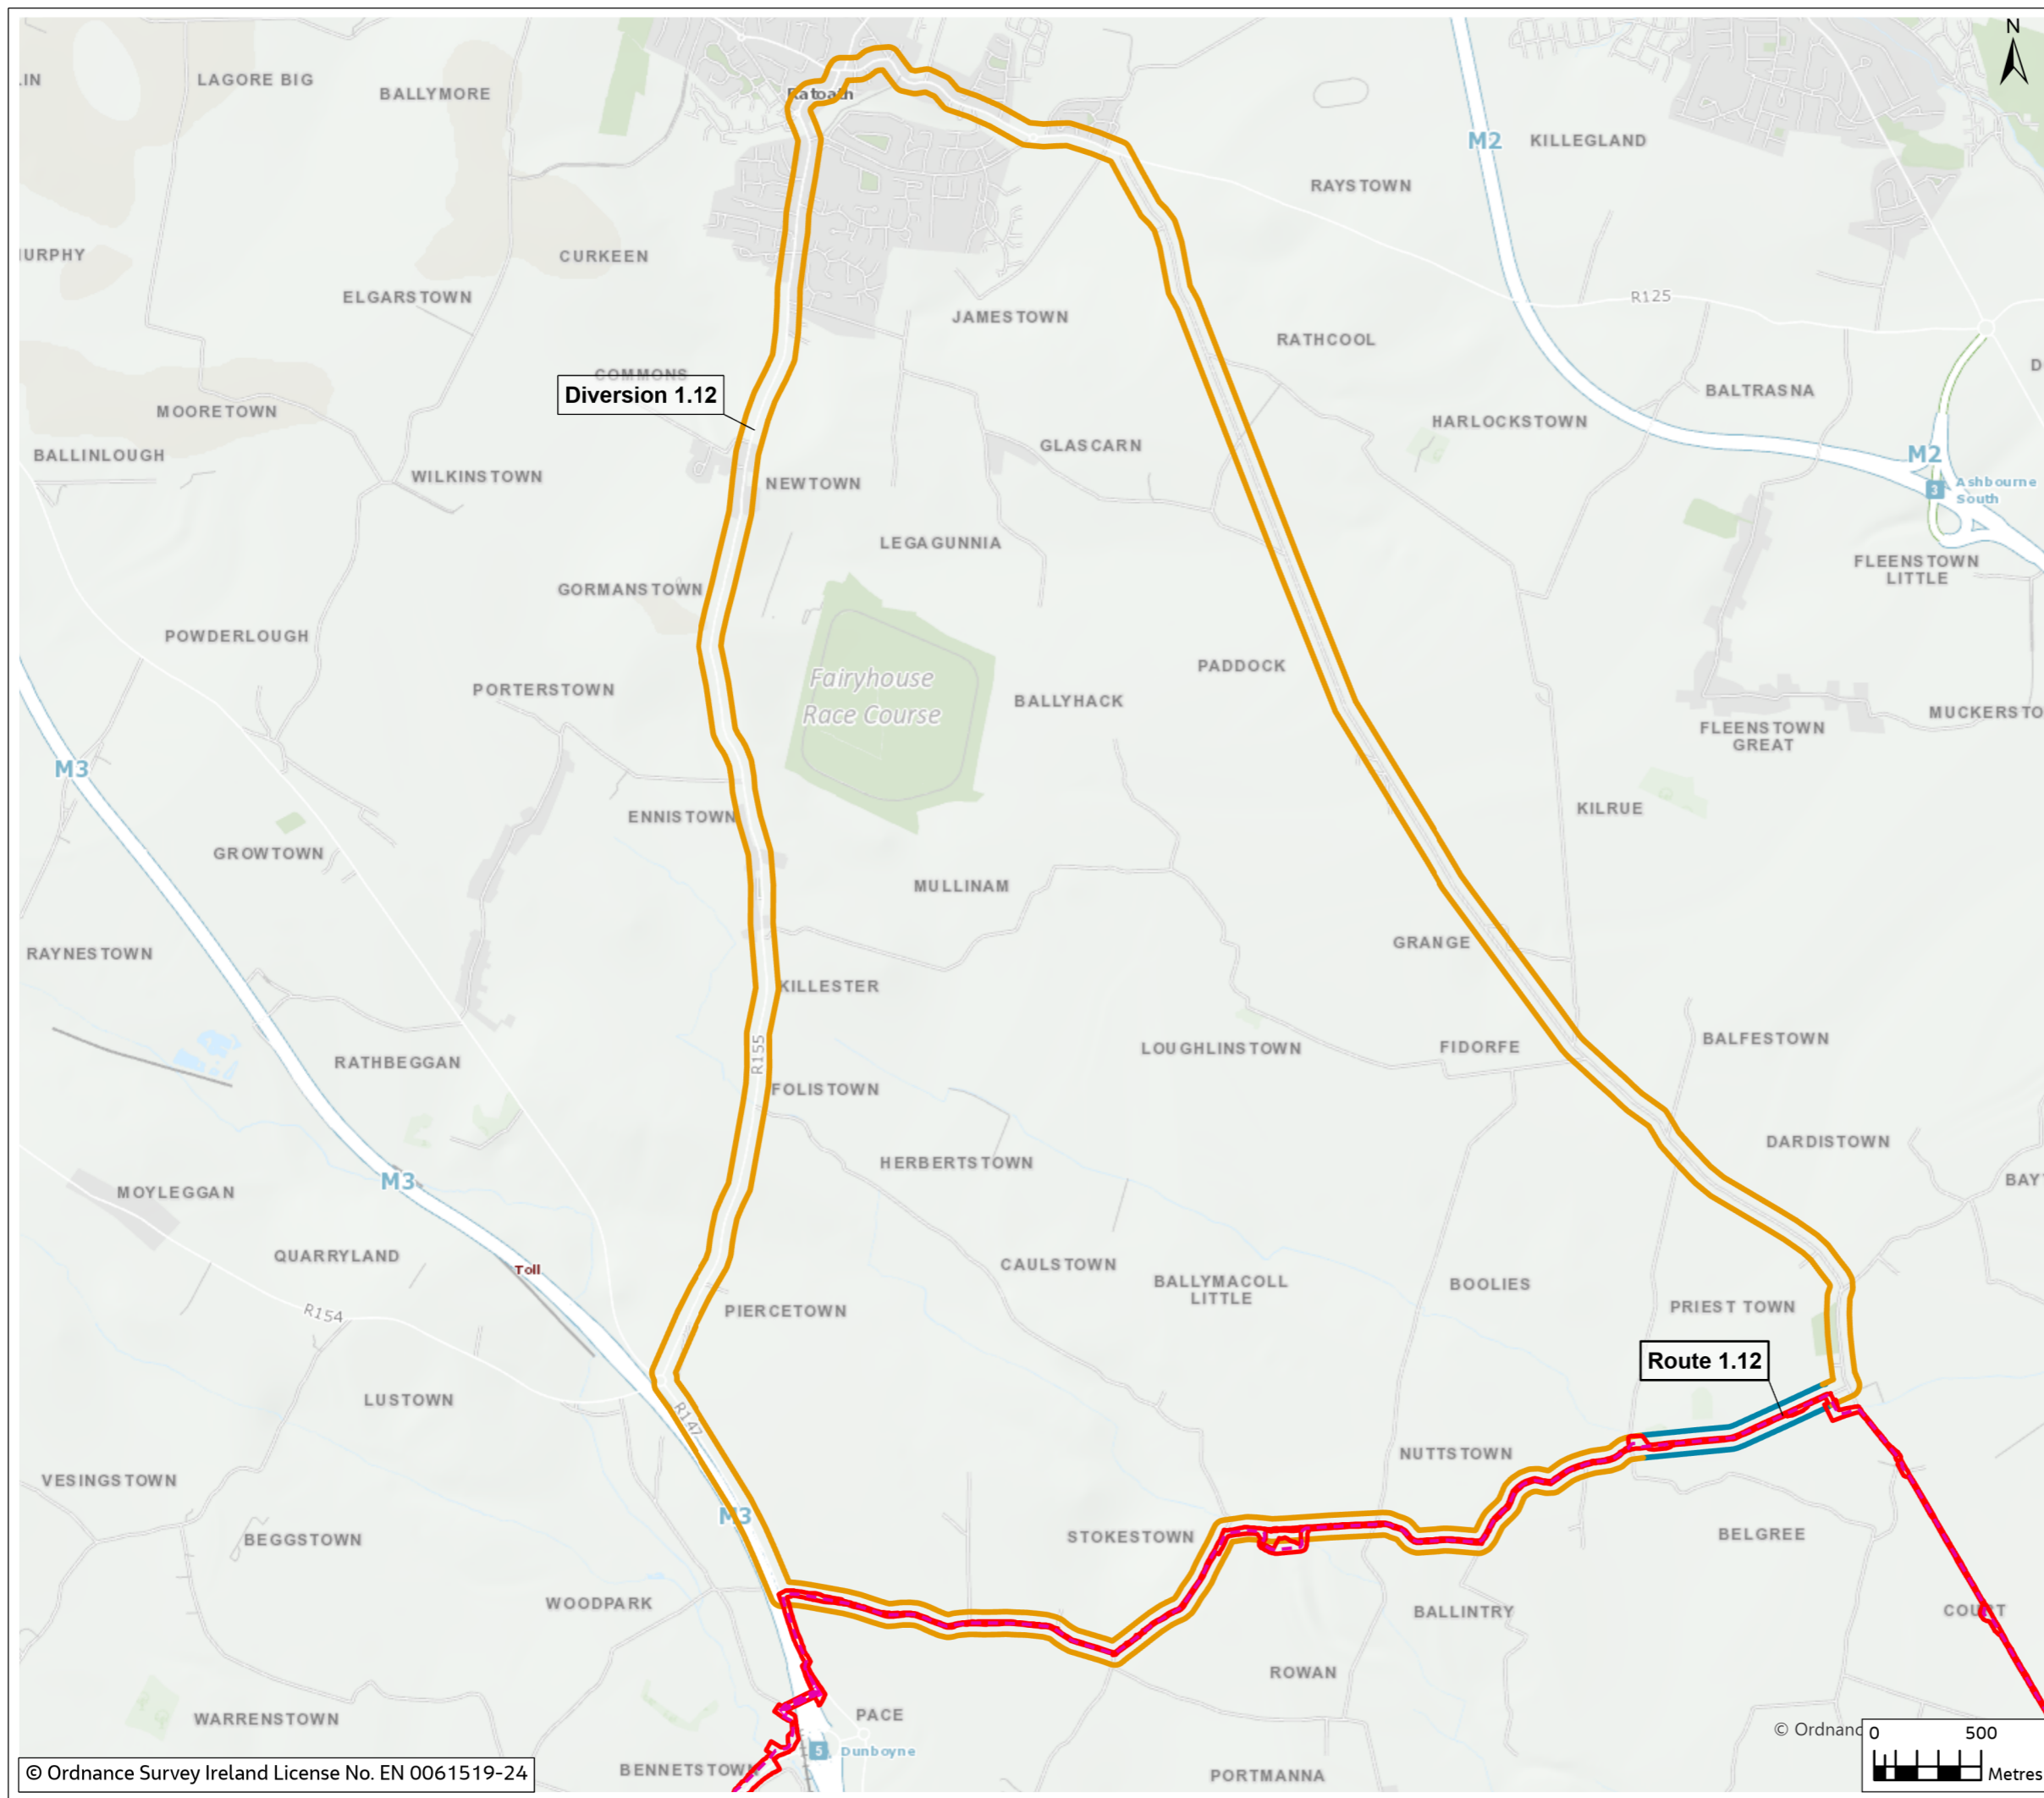


Figure 14.2

Legend

- - - Proposed Cable Route
- Planning Application Boundary (PAB)
- HDD Compound
- Temporary Construction Compound
- TTM Section
- Diversion

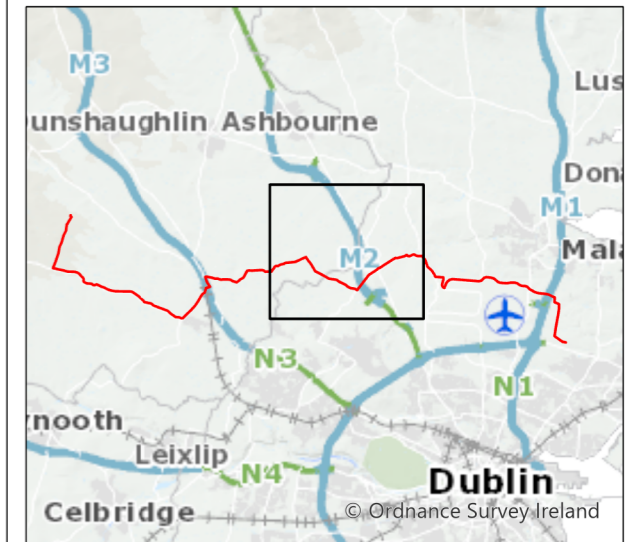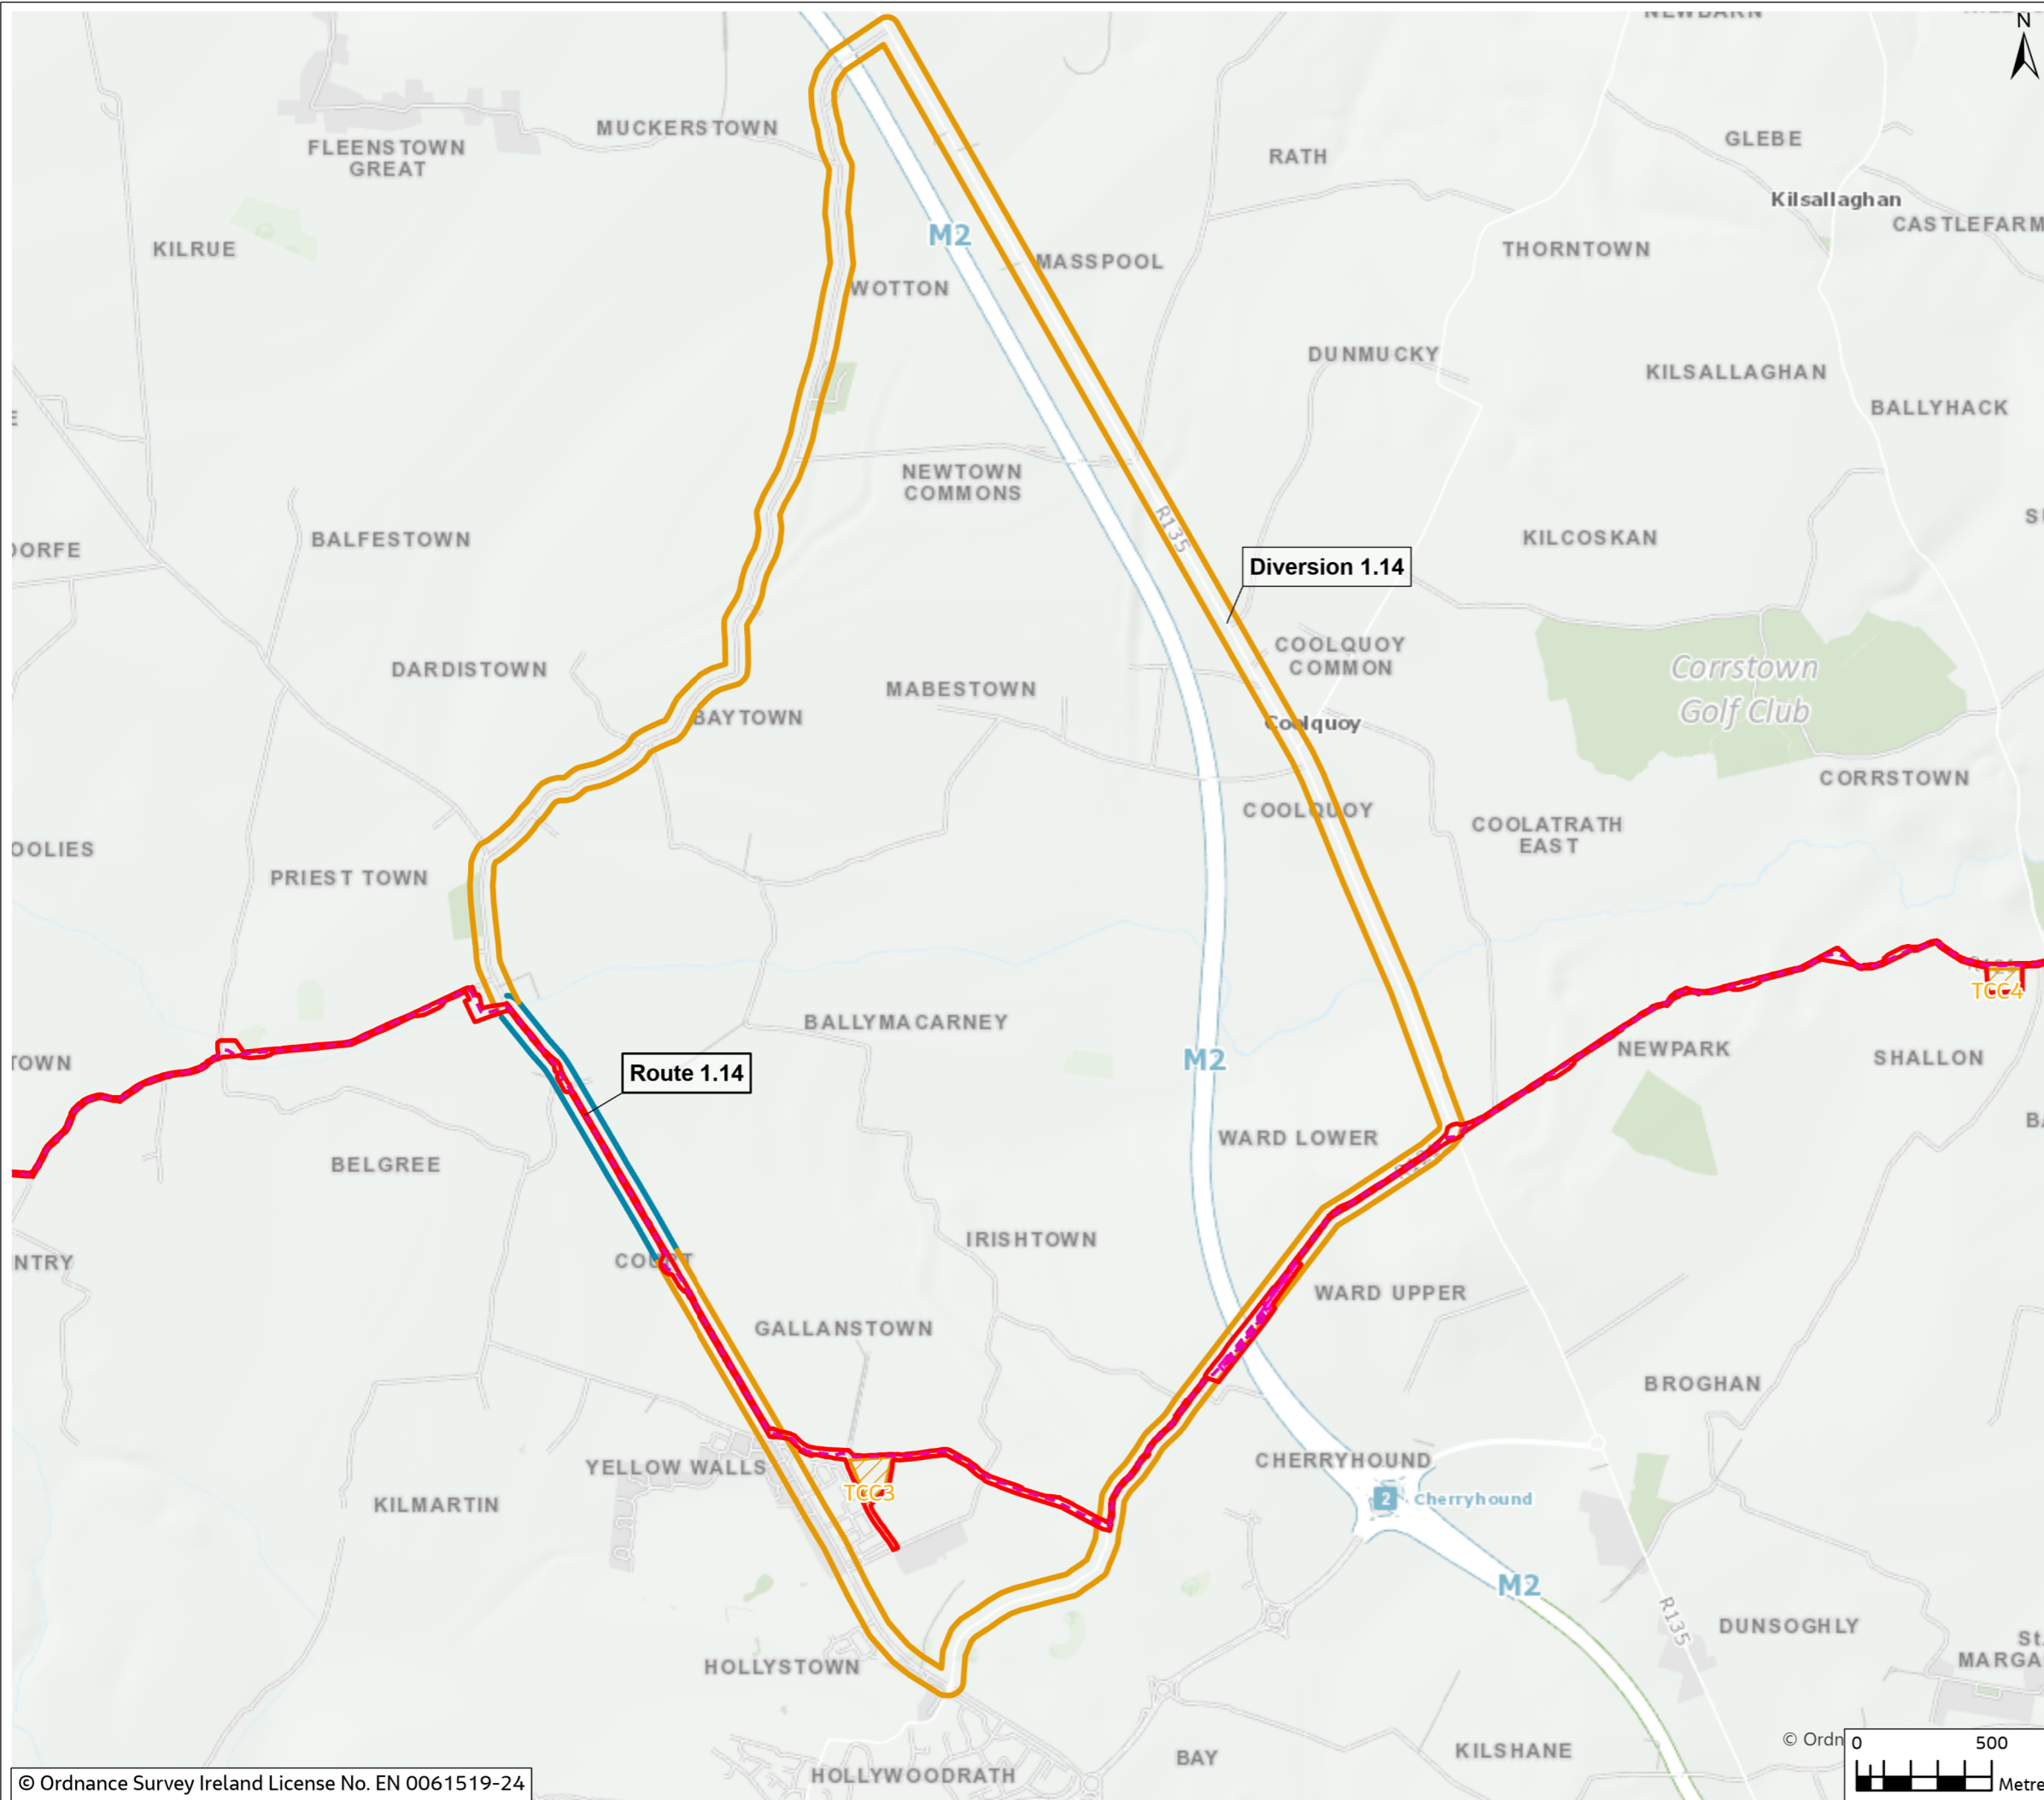

0	Mar 2024	Final	SM	PB	PB	GS
Rev.	Date	Purpose of revision	Drawn	Check'd	Rev'd	Appr'd

Jacobs

Client
EirGrid

Project
East Meath - North Dublin Grid Upgrade

Drawing Title
Figure 14.2 - Diversion and Route for Temporary Traffic Management Sections (Sheet 7 of 17)

Drawing Status
FINAL

Scale @ A3
1:24,000 DO NOT SCALE

OSI Sheet No.
Jacobs No. 3321084AJ

Drawing No.
321084AJ-JAC-ZZ-XX-DR-G-0348

© Copyright 2024 Jacobs U.K. Limited. The concepts and information contained in this document are the property of Jacobs. Use or copying of this document in whole or in part without the written permission of Jacobs constitutes an infringement of copyright. Limitation: This drawing has been prepared on behalf of, and for the exclusive use of Jacobs' Client, and is subject to, and issued in accordance with, the provisions of the contract between Jacobs and the Client. Jacobs accepts no liability or responsibility whatsoever for, or in respect of, any use of, or reliance upon, this drawing by any third party.


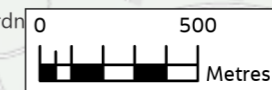


Figure 14.2

Legend

- - - Proposed Cable Route
- Planning Application Boundary (PAB)
- HDD Compound
- Temporary Construction Compound
- TTM Section
- Diversion

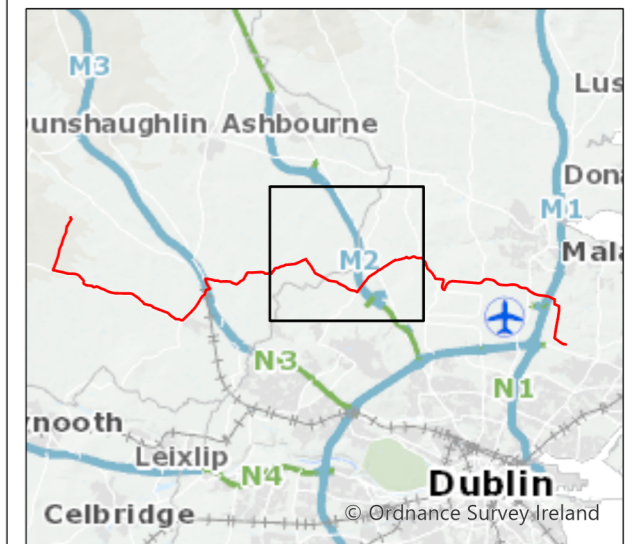

0	Mar 2024	Final	SM	PB	PB	GS
Rev.	Date	Purpose of revision	Drawn	Check'd	Rev'd	Appr'd

Jacobs



Client
Project
East Meath - North Dublin Grid Upgrade

Drawing Title
Figure 14.2 - Diversion and Route for Temporary Traffic Management Sections (Sheet 8 of 17)

Drawing Status
FINAL

Scale @ A3
1:24,000 DO NOT SCALE

OSI Sheet No.

Jacobs No. 3321084AJ

Drawing No. 321084AJ-JAC-ZZ-XX-DR-G-0348

© Copyright 2024 Jacobs U.K. Limited. The concepts and information contained in this document are the property of Jacobs. Use or copying of this document in whole or in part without the written permission of Jacobs constitutes an infringement of copyright. Limitation: This drawing has been prepared on behalf of, and for the exclusive use of Jacobs' Client, and is subject to, and issued in accordance with, the provisions of the contract between Jacobs and the Client. Jacobs accepts no liability or responsibility whatsoever for, or in respect of, any use of, or reliance upon, this drawing by any third party.



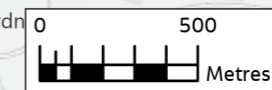


Figure 14.2

Legend

- - - Proposed Cable Route
- Planning Application Boundary (PAB)
- HDD Compound
- Temporary Construction Compound
- TTM Section
- Diversion

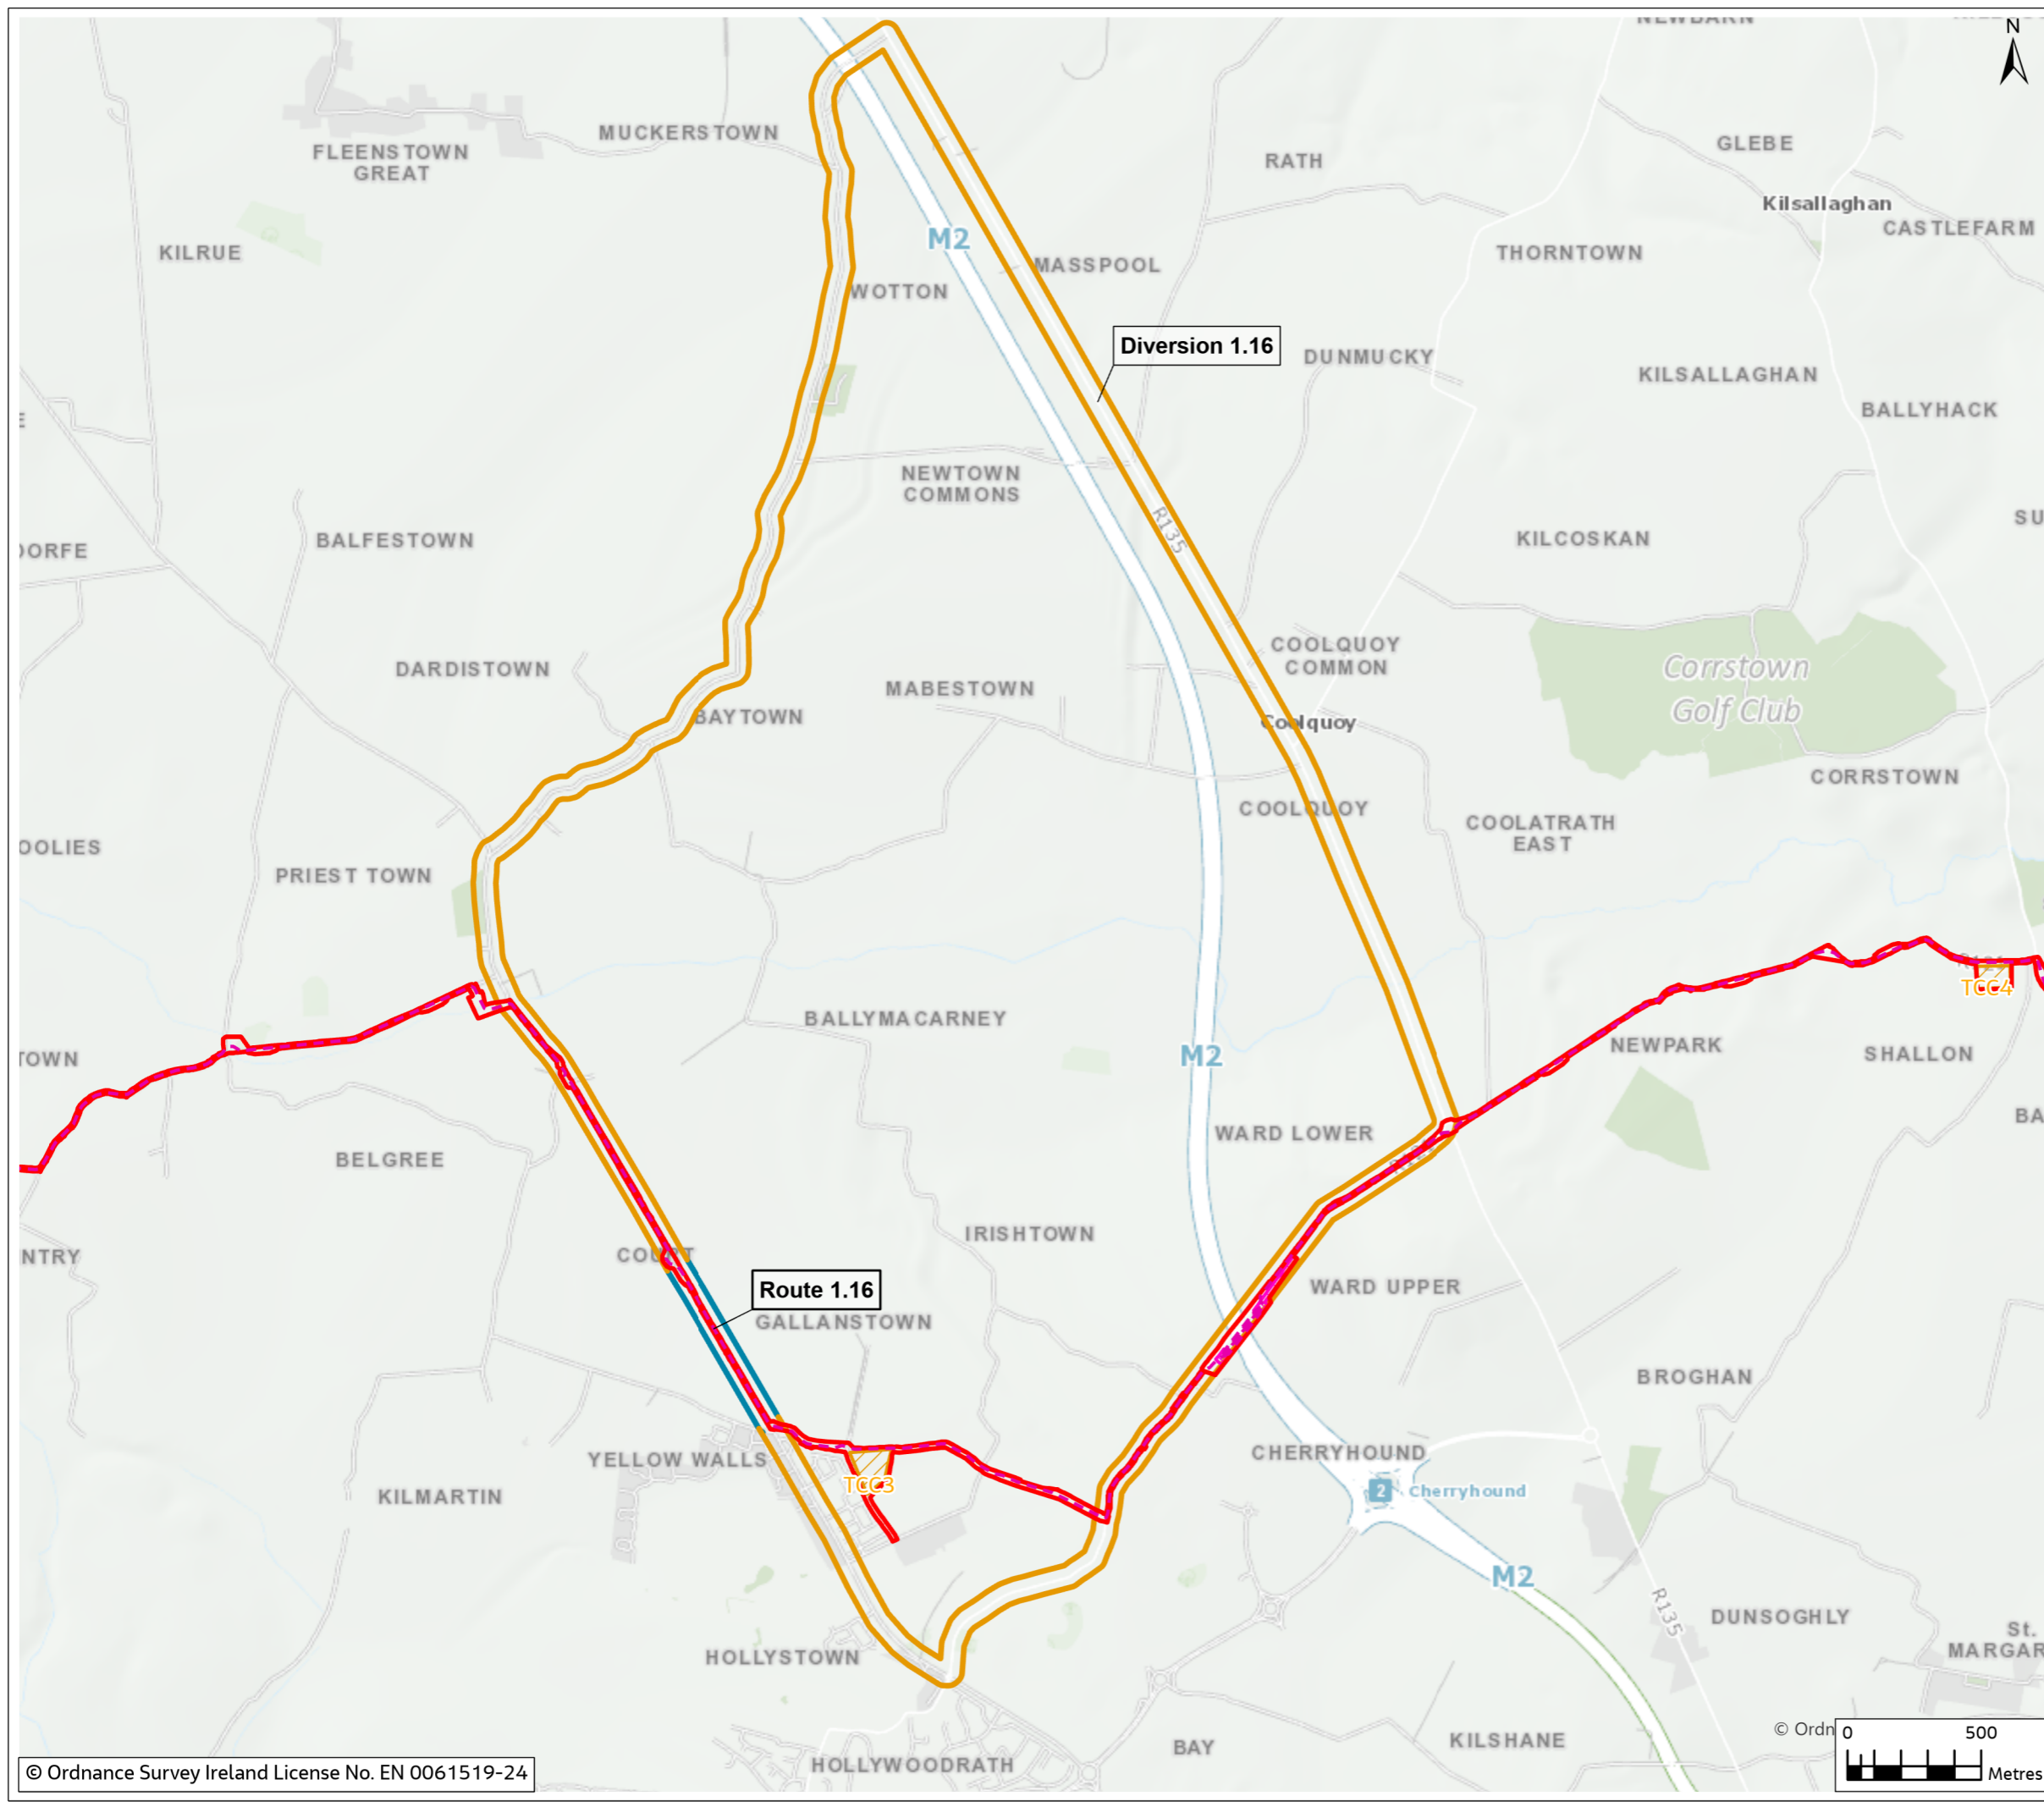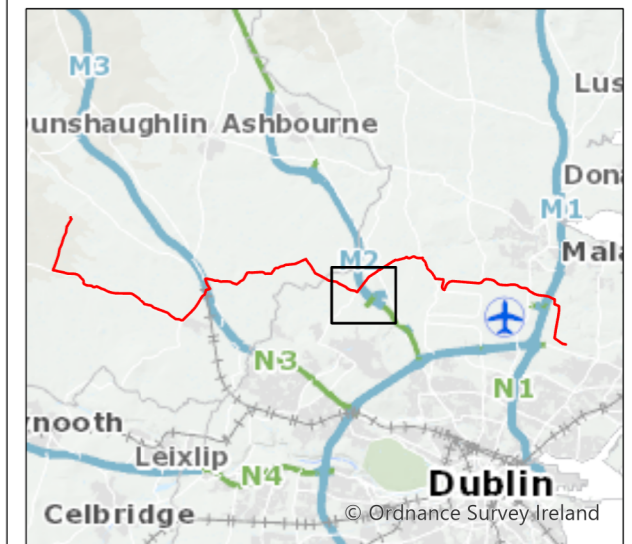

0	Mar 2024	Final	SM	PB	PB	GS
Rev.	Date	Purpose of revision	Drawn	Check'd	Rev'd	Appr'd

Jacobs

Client


Project
 East Meath - North Dublin Grid Upgrade

Drawing Title
 Figure 14.2 - Diversion and Route for Temporary Traffic Management Sections (Sheet 9 of 17)

Drawing Status
 FINAL

Scale @ A3
 1:10,000 DO NOT SCALE

OSI Sheet No.

Jacobs No.
 3321084J

Drawing No.
 321084AJ-JAC-ZZ-XX-DR-G-0348

© Copyright 2024 Jacobs U.K. Limited. The concepts and information contained in this document are the property of Jacobs. Use or copying of this document in whole or in part without the written permission of Jacobs constitutes an infringement of copyright. Limitation: This drawing has been prepared on behalf of, and for the exclusive use of Jacobs' Client, and is subject to, and issued in accordance with, the provisions of the contract between Jacobs and the Client. Jacobs accepts no liability or responsibility whatsoever for, or in respect of, any use of, or reliance upon, this drawing by any third party.


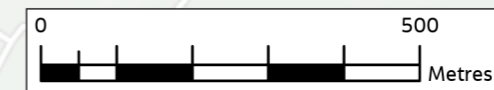


Figure 14.2

Legend

- - - Proposed Cable Route
- Planning Application Boundary (PAB)
- HDD Compound
- Temporary Construction Compound
- TTM Section
- Diversion

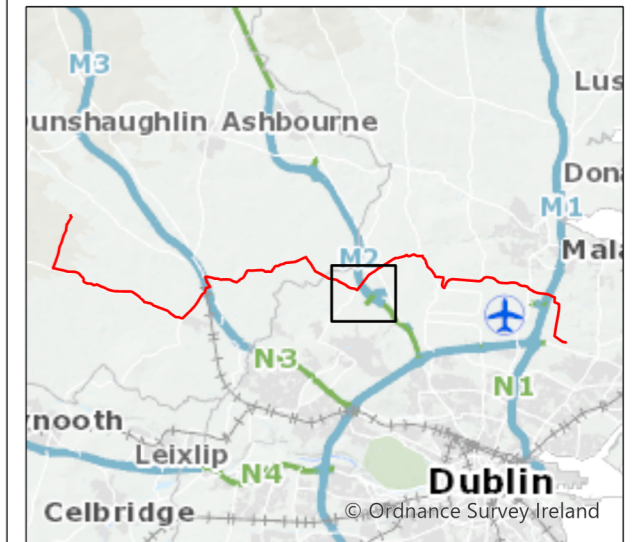

0	Mar 2024	Final	SM	PB	PB	GS
Rev.	Date	Purpose of revision	Drawn	Check'd	Rev'd	Appr'd

Jacobs

Client
EirGrid

Project
East Meath - North Dublin Grid Upgrade

Drawing Title
Figure 14.2 - Diversion and Route for Temporary Traffic Management Sections (Sheet 10 of 17)


Drawing Status
FINAL

Scale @ A3
1:10,000 DO NOT SCALE

OSI Sheet No.
Jacobs No. 3321084AJ

Drawing No.
321084AJ-JAC-ZZ-XX-DR-G-0348

© Copyright 2024 Jacobs U.K. Limited. The concepts and information contained in this document are the property of Jacobs. Use or copying of this document in whole or in part without the written permission of Jacobs constitutes an infringement of copyright. Limitation: This drawing has been prepared on behalf of, and for the exclusive use of Jacobs' Client, and is subject to, and issued in accordance with, the provisions of the contract between Jacobs and the Client. Jacobs accepts no liability or responsibility whatsoever for, or in respect of, any use of, or reliance upon, this drawing by any third party.

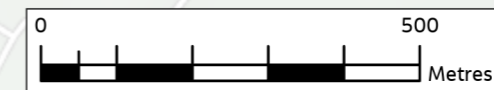


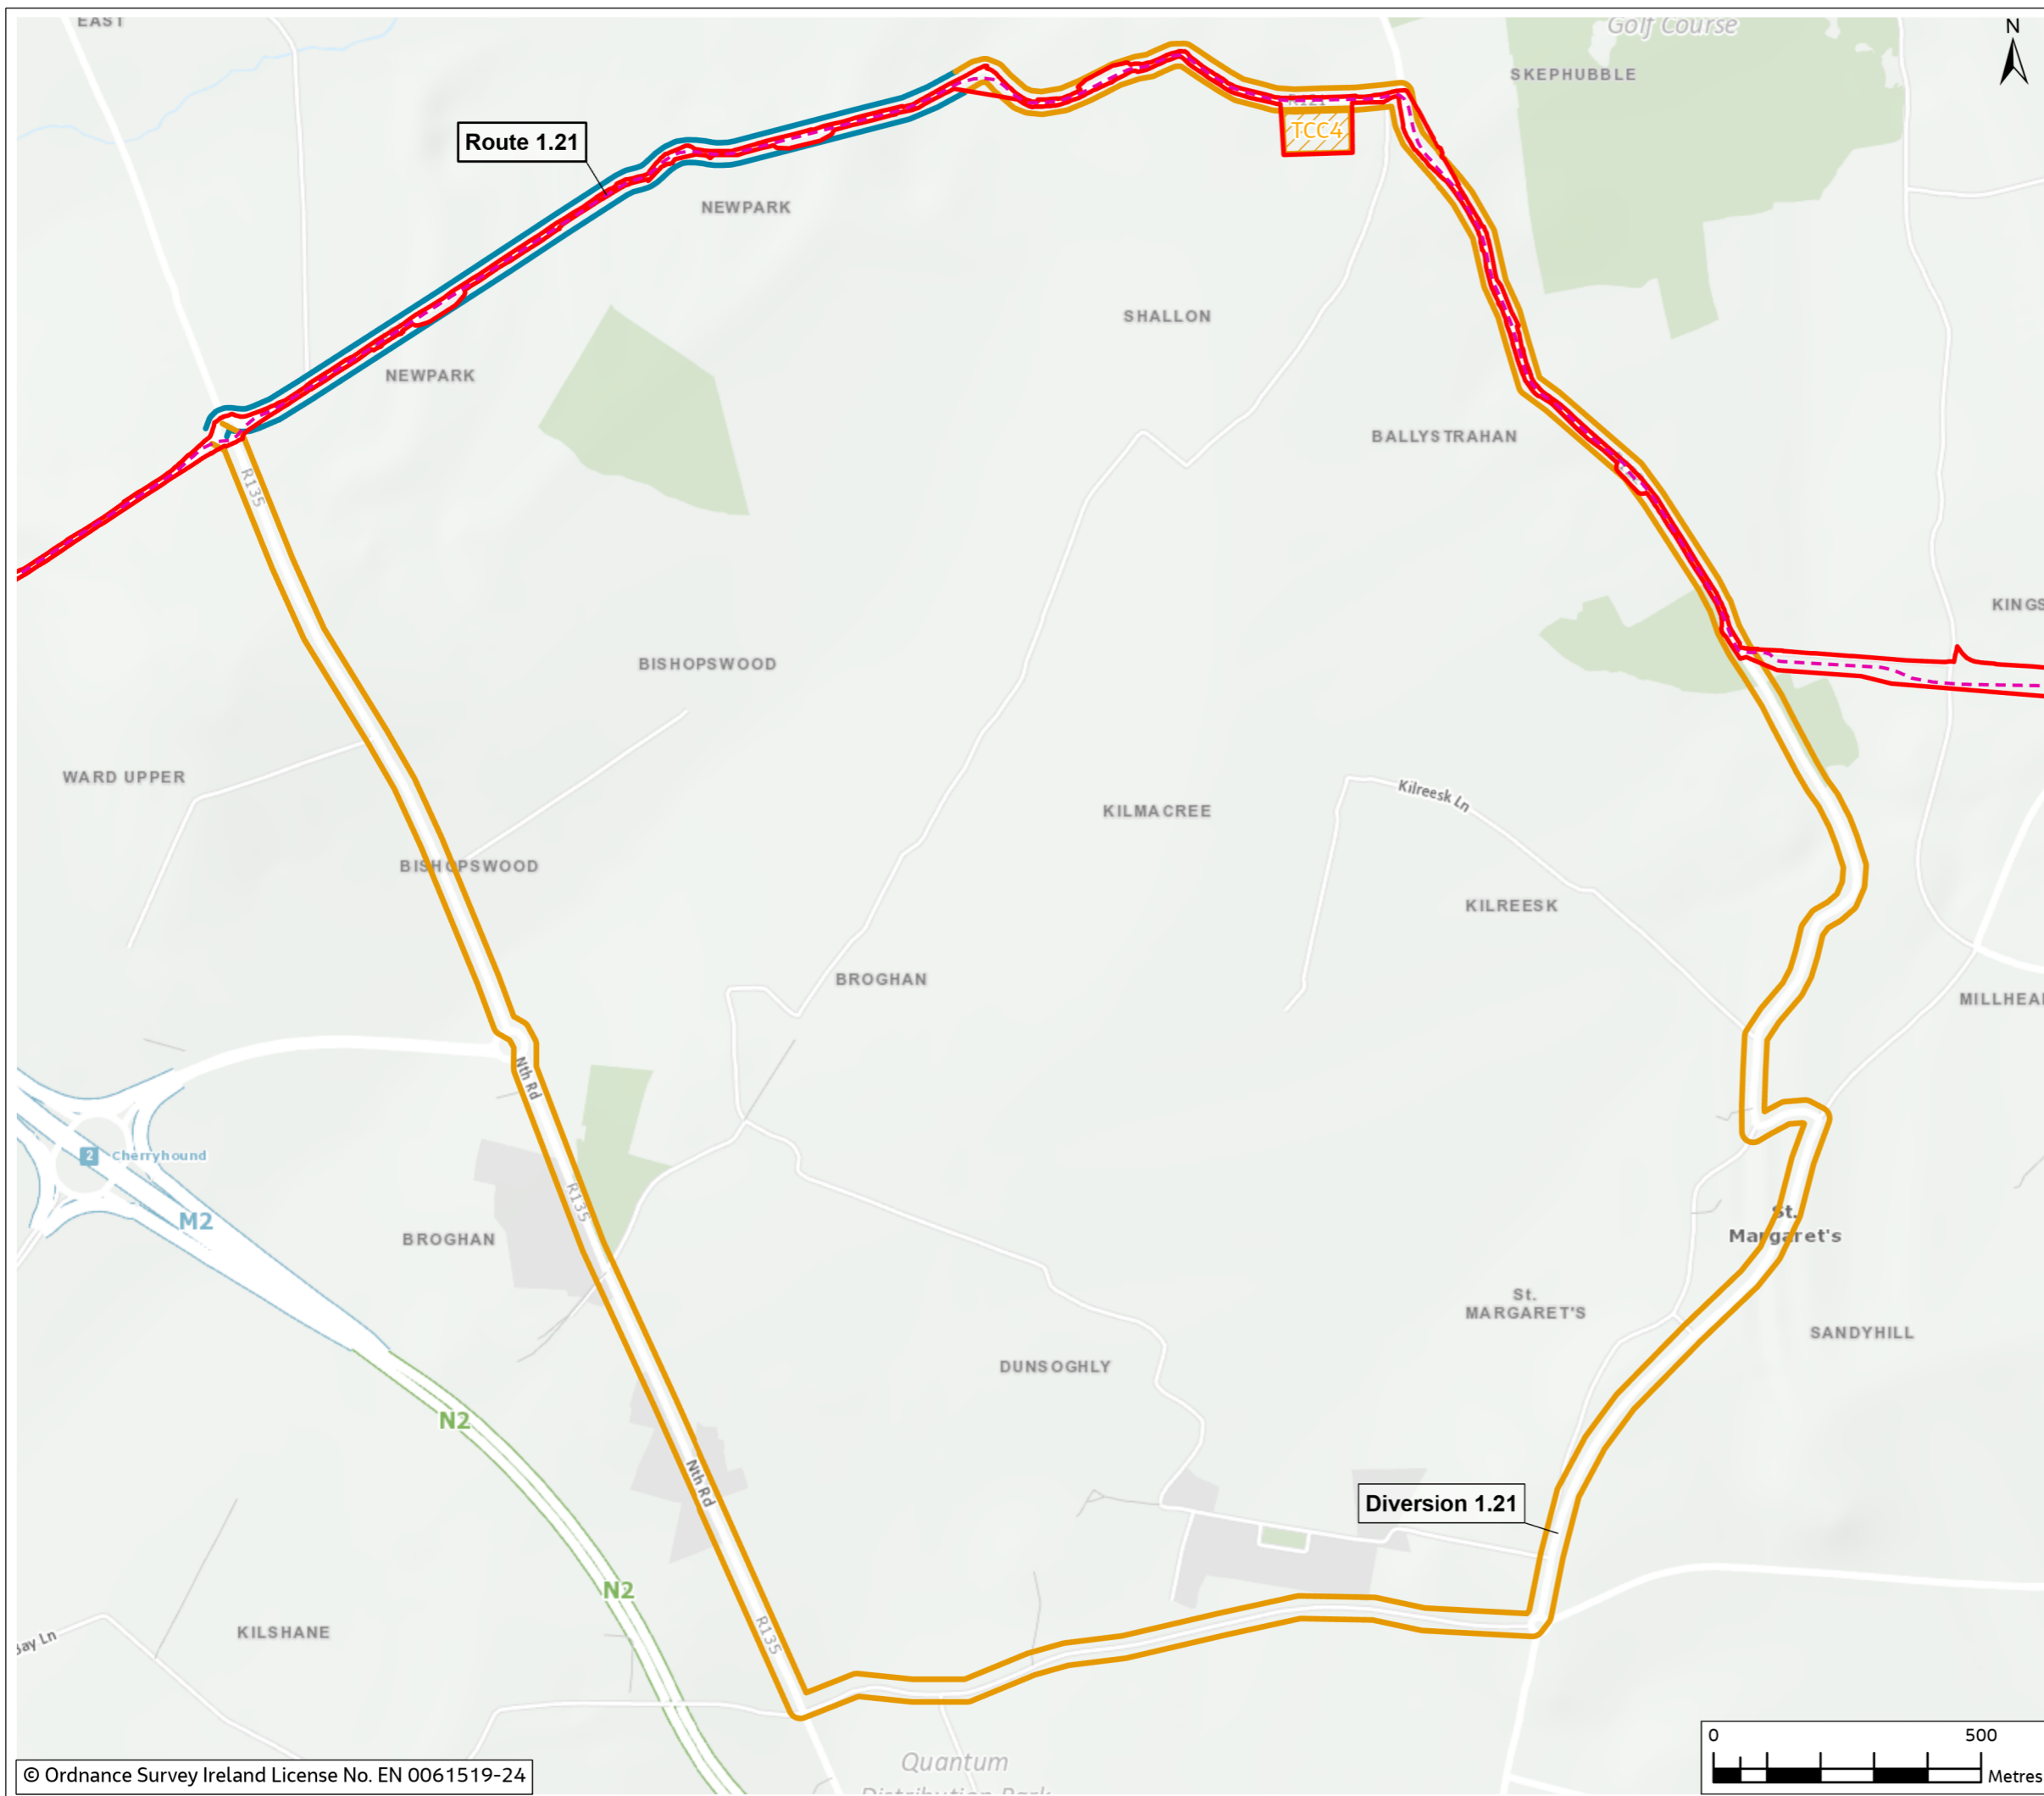


Figure 14.2

- Legend**
- - - Proposed Cable Route
 - Planning Application Boundary (PAB)
 - Temporary Construction Compound
 - TTM Section
 - Diversion

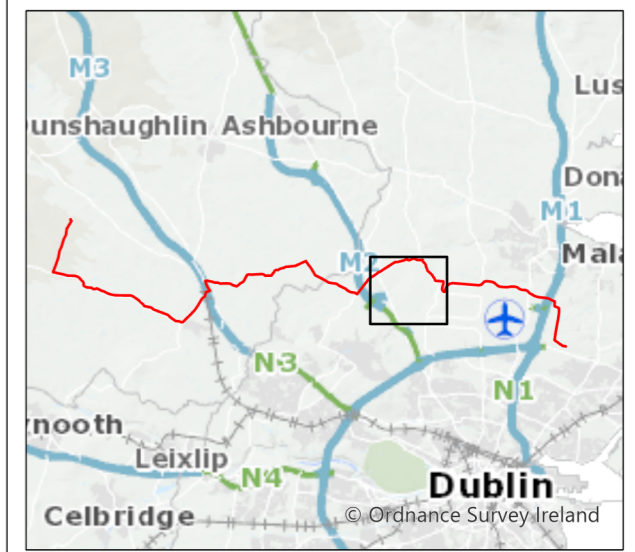

0	Mar 2024	Final	SM	PB	PB	GS
Rev.	Date	Purpose of revision	Drawn	Check'd	Rev'd	Appr'd

Jacobs

Client

EirGrid

Project

East Meath - North Dublin Grid Upgrade

Drawing Title

Figure 14.2 - Diversion and Route for Temporary Traffic Management Sections (Sheet 11 of 17)

Drawing Status

FINAL

Scale @ A3

1:12,000 DO NOT SCALE

OSI Sheet No.

Jacobs No. 3321084AJ






Drawing No. 321084AJ-JAC-ZZ-XX-DR-G-0348



© Copyright 2024 Jacobs U.K. Limited. The concepts and information contained in this document are the property of Jacobs. Use or copying of this document in whole or in part without the written permission of Jacobs constitutes an infringement of copyright. Limitation: This drawing has been prepared on behalf of, and for the exclusive use of Jacobs' Client, and is subject to, and issued in accordance with, the provisions of the contract between Jacobs and the Client. Jacobs accepts no liability or responsibility whatsoever for, or in respect of, any use of, or reliance upon, this drawing by any third party.



Figure 14.2

Legend

-  Proposed Cable Route
-  Planning Application Boundary (PAB)
-  Temporary Construction Compound
-  TTM Section
-  Diversion

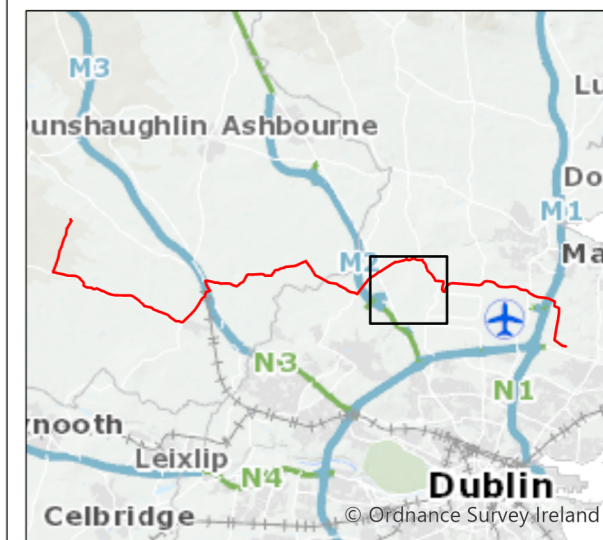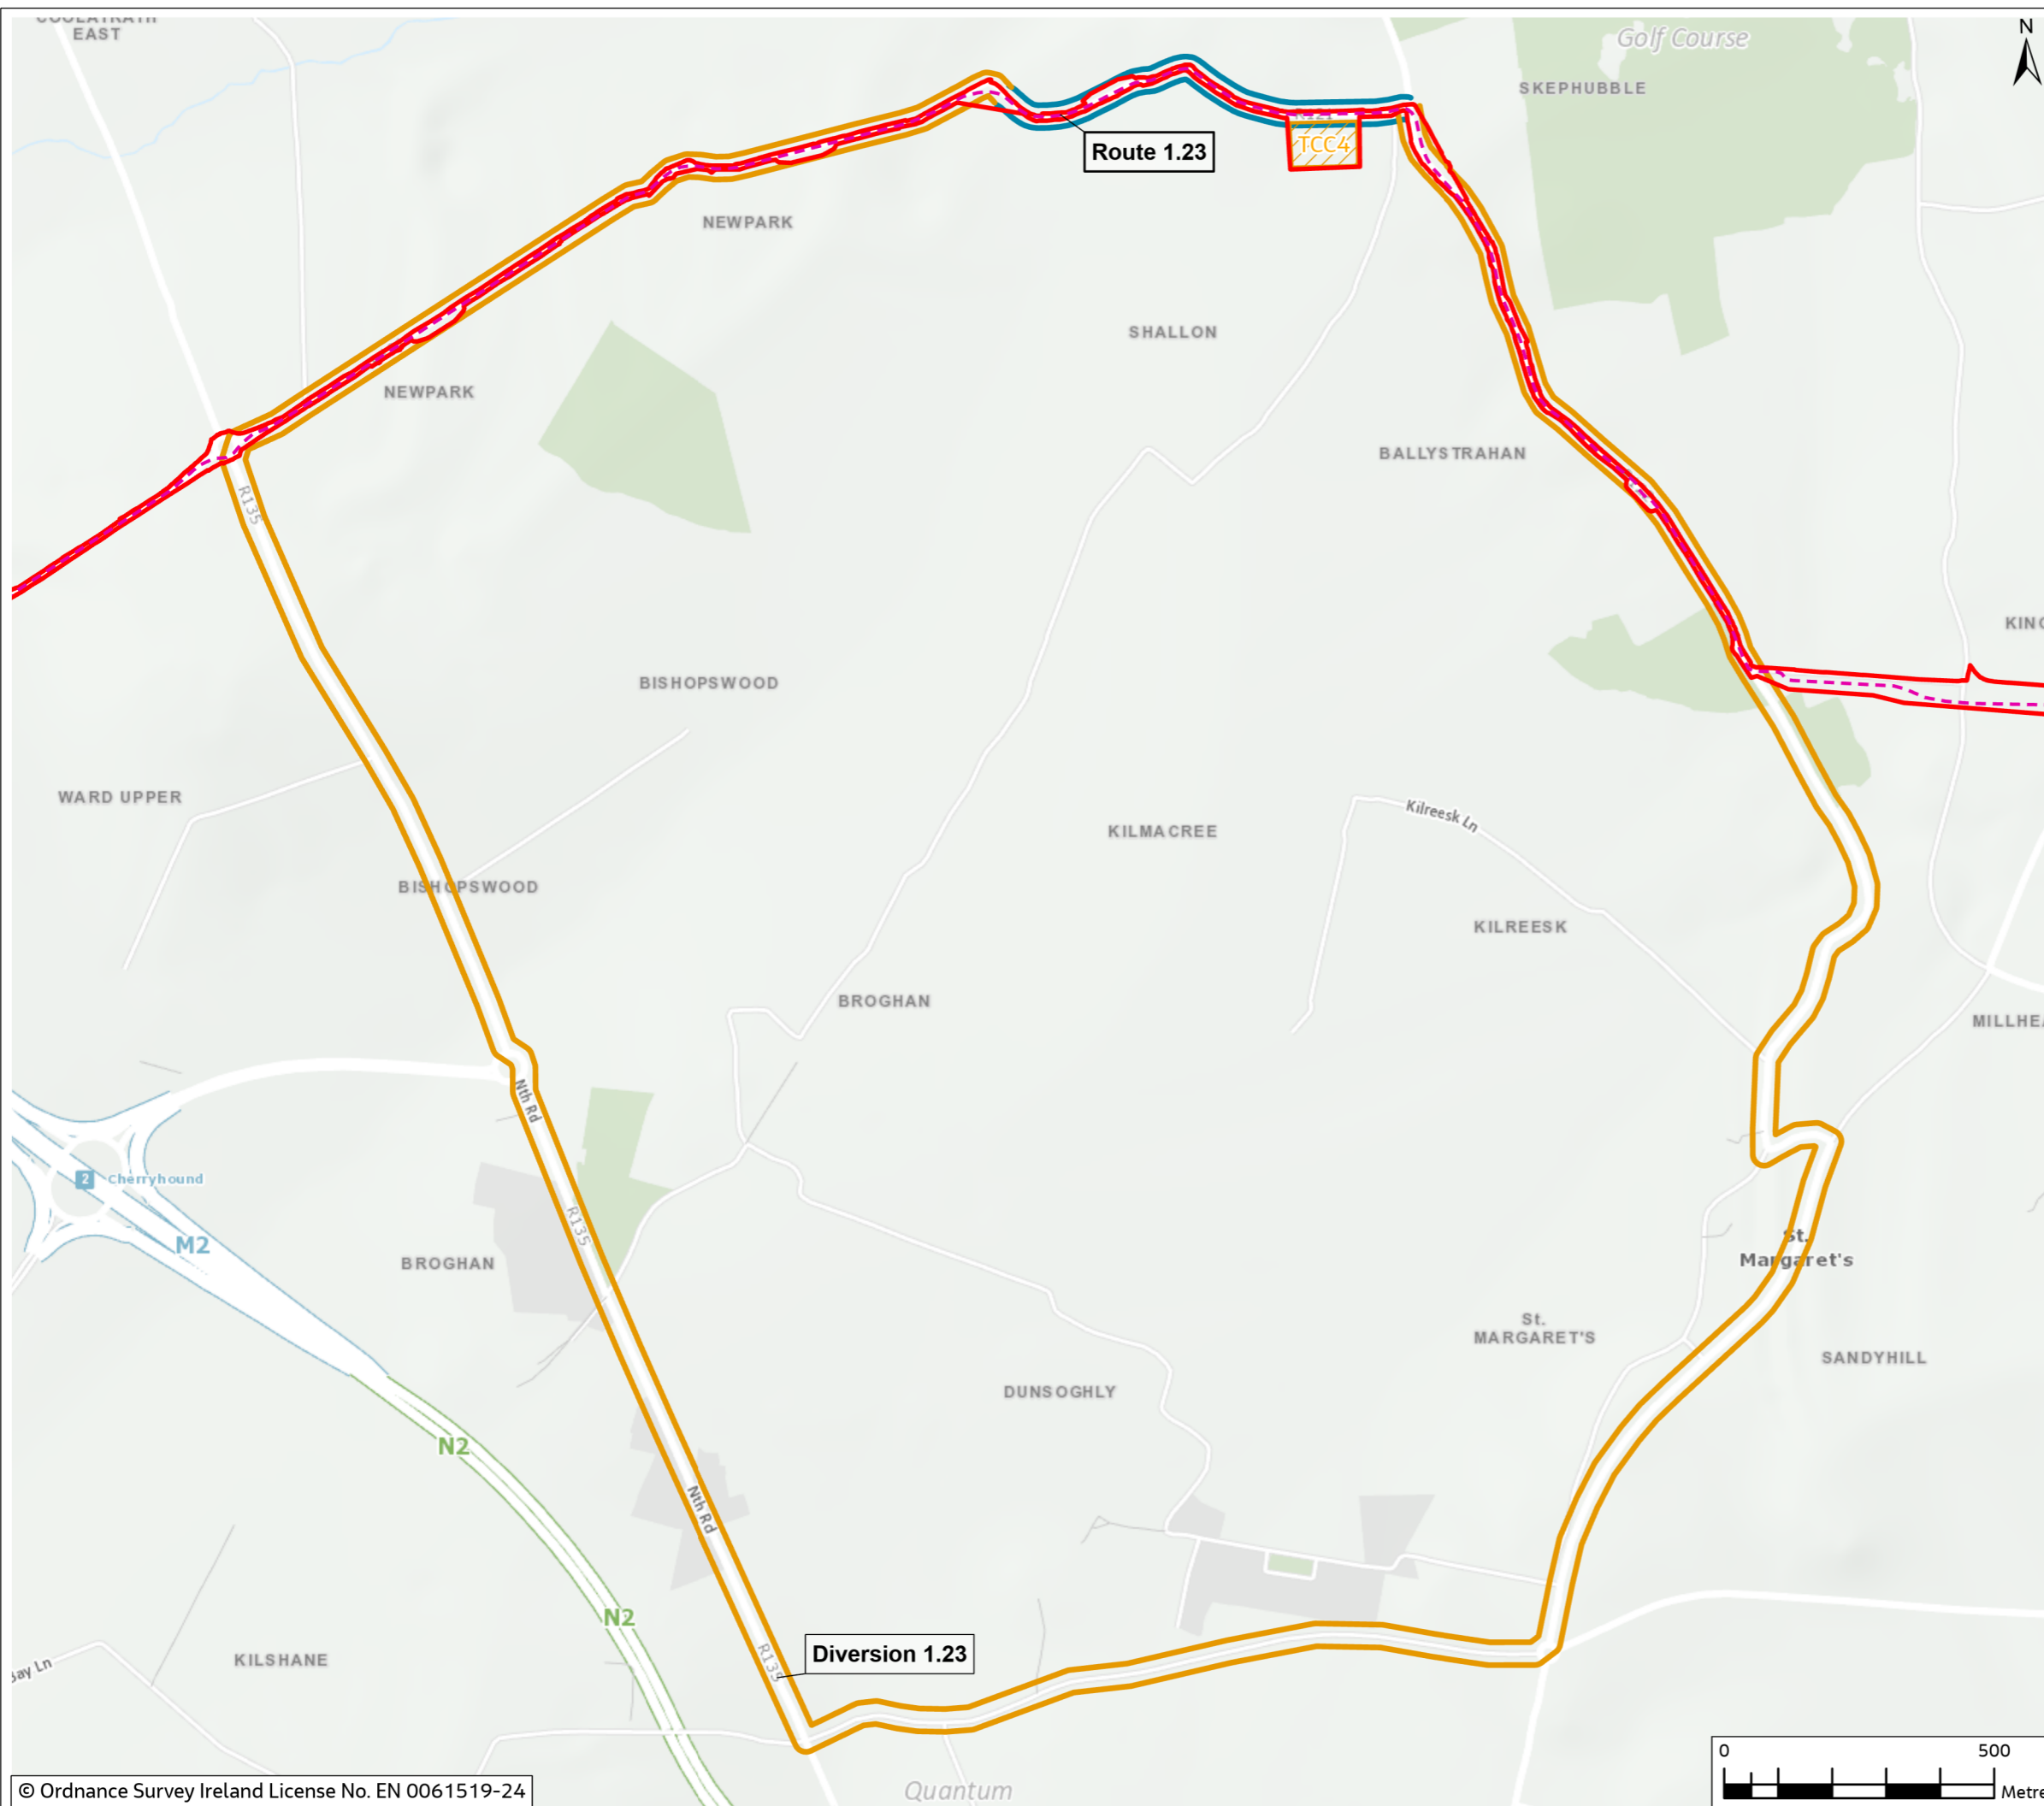

0	Mar 2024	Final	SM	PB	PB	GS
Rev.	Date	Purpose of revision	Drawn	Check'd	Rev'd	Appr'd

Jacobs

Client


Project
 East Meath - North Dublin Grid Upgrade

Drawing Title
 Figure 14.2 - Diversion and Route for Temporary Traffic Management Sections (Sheet 12 of 17)

Drawing Status
 FINAL

Scale @ A3
 1:12,000 DO NOT SCALE

OSI Sheet No.
 Jacobs No. 3321084AJ

Drawing No.
 321084AJ-JAC-ZZ-XX-DR-G-0348



© Copyright 2024 Jacobs U.K. Limited. The concepts and information contained in this document are the property of Jacobs. Use or copying of this document in whole or in part without the written permission of Jacobs constitutes an infringement of copyright. Limitation: This drawing has been prepared on behalf of, and for the exclusive use of Jacobs' Client, and is subject to, and issued in accordance with, the provisions of the contract between Jacobs and the Client. Jacobs accepts no liability or responsibility whatsoever for, or in respect of, any use of, or reliance upon, this drawing by any third party.



Figure 14.2

Legend

- - - Proposed Cable Route
- Planning Application Boundary (PAB)
- Temporary Construction Compound
- TTM Section
- Diversion

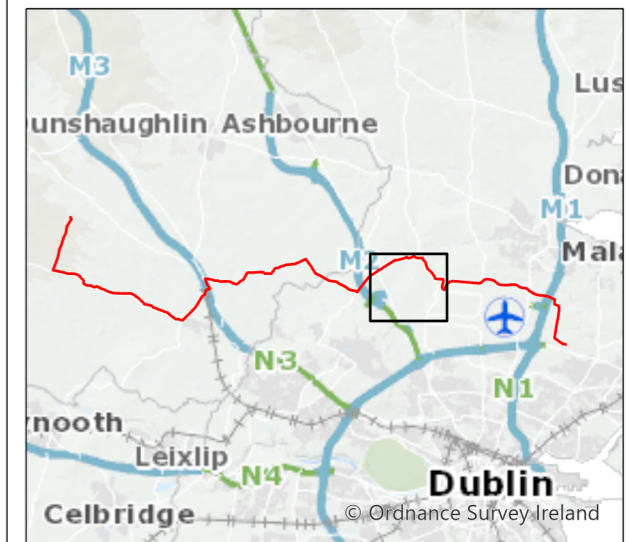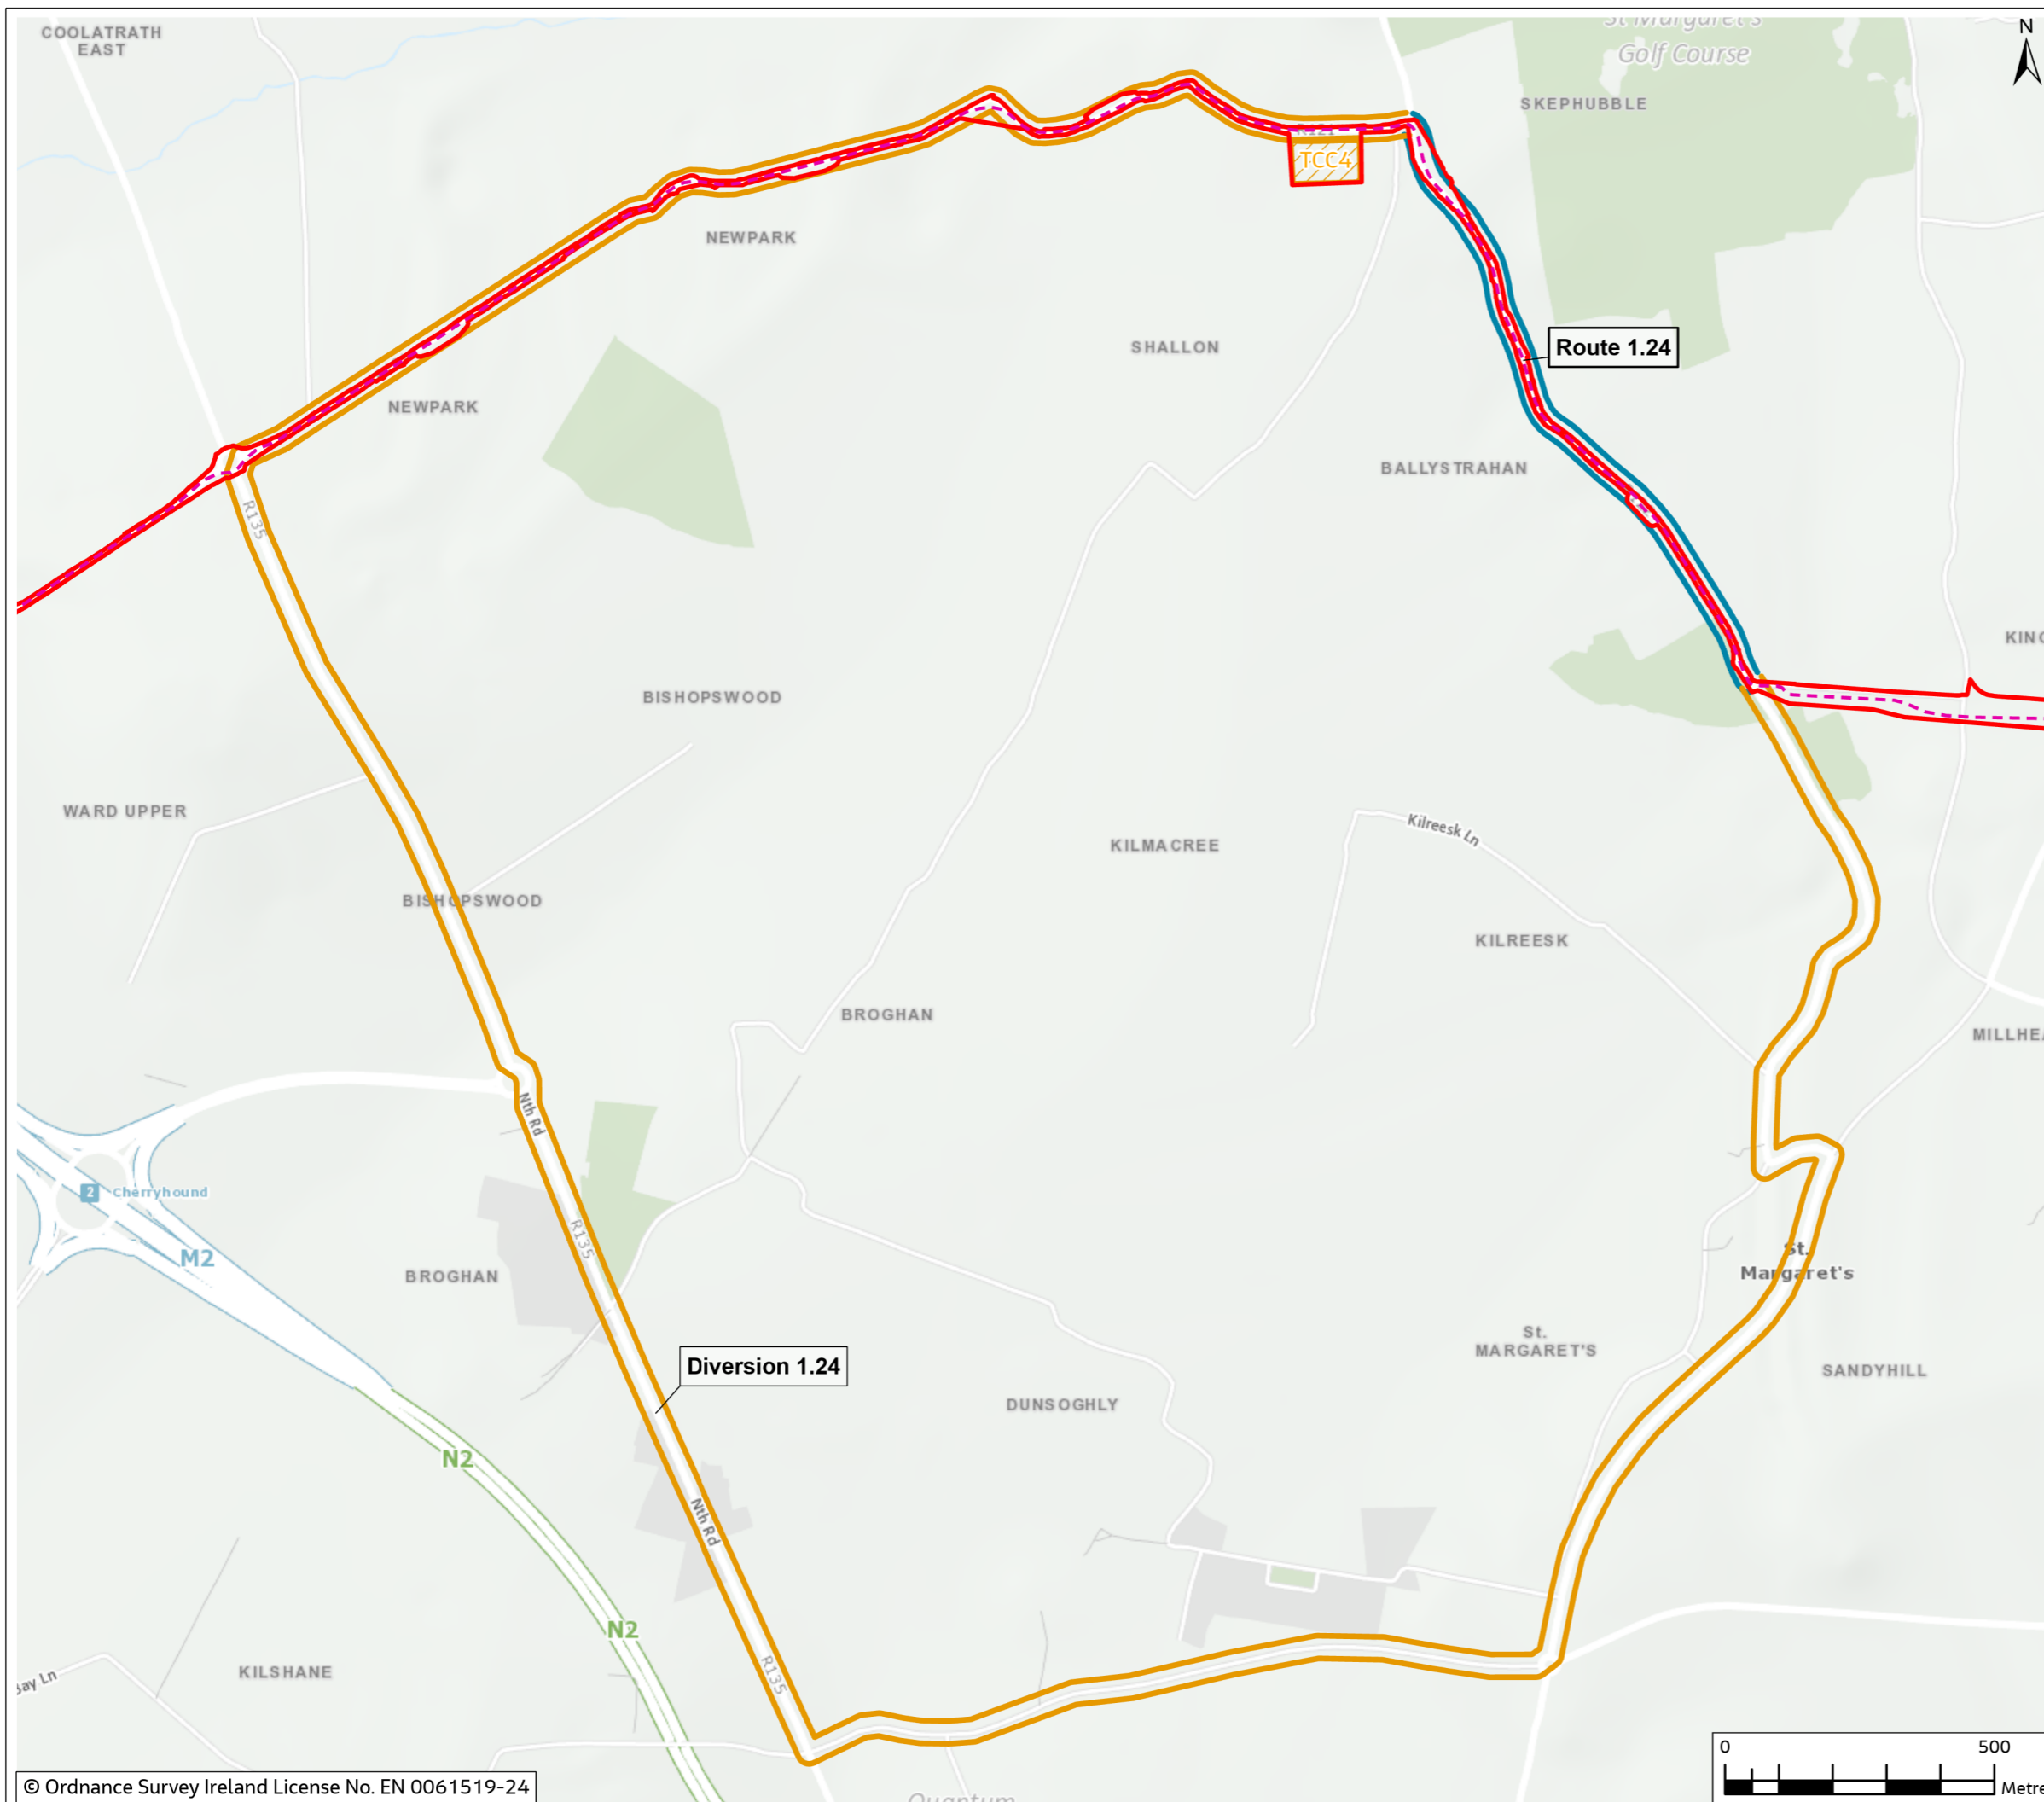

0	Mar 2024	Final	SM	PB	PB	GS
Rev.	Date	Purpose of revision	Drawn	Check'd	Rev'd	Appr'd

Jacobs



Client
East Meath - North Dublin Grid Upgrade

Drawing Title
Figure 14.2 - Diversion and Route for Temporary Traffic Management Sections (Sheet 13 of 17)

Drawing Status
FINAL

Scale @ A3
1:12,000 DO NOT SCALE

OSI Sheet No.

Jacobs No. **3321084J**

Drawing No. **321084AJ-JAC-ZZ-XX-DR-G-0348**

© Copyright 2024 Jacobs U.K. Limited. The concepts and information contained in this document are the property of Jacobs. Use or copying of this document in whole or in part without the written permission of Jacobs constitutes an infringement of copyright. Limitation: This drawing has been prepared on behalf of, and for the exclusive use of Jacobs' Client, and is subject to, and issued in accordance with, the provisions of the contract between Jacobs and the Client. Jacobs accepts no liability or responsibility whatsoever for, or in respect of, any use of, or reliance upon, this drawing by any third party.


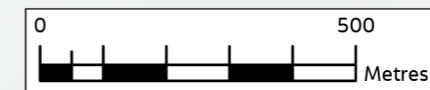


Figure 14.2

Legend

- - - Proposed Cable Route
- Planning Application Boundary (PAB)
- TTM Section
- Diversion

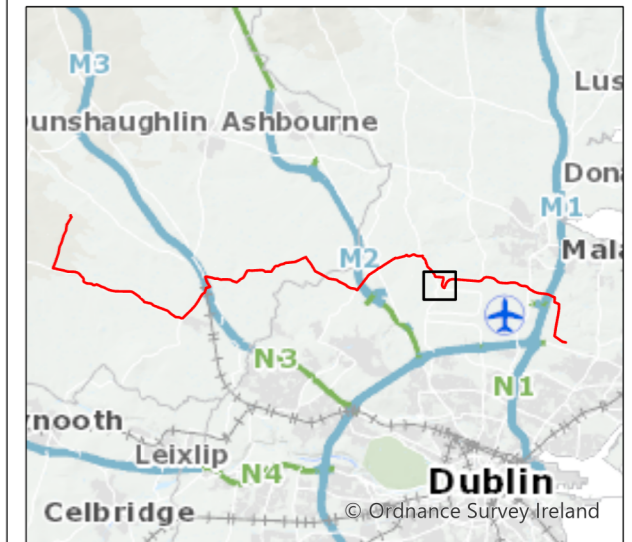

0	Mar 2024	Final	SM	PB	PB	GS
Rev.	Date	Purpose of revision	Drawn	Check'd	Rev'd	Appr'd

Jacobs

Client


Project
 East Meath - North Dublin Grid Upgrade

Drawing Title
 Figure 14.2 - Diversion and Route for Temporary Traffic Management Sections (Sheet 14 of 17)

Drawing Status
 FINAL

Scale @ A3
 1:5,000 DO NOT SCALE

OSI Sheet No.

Jacobs No.
 3321084AJ

Drawing No.
 321084AJ-JAC-ZZ-XX-DR-G-0348

© Copyright 2024 Jacobs U.K. Limited. The concepts and information contained in this document are the property of Jacobs. Use or copying of this document in whole or in part without the written permission of Jacobs constitutes an infringement of copyright. Limitation: This drawing has been prepared on behalf of, and for the exclusive use of Jacobs' Client, and is subject to, and issued in accordance with, the provisions of the contract between Jacobs and the Client. Jacobs accepts no liability or responsibility whatsoever for, or in respect of, any use of, or reliance upon, this drawing by any third party.







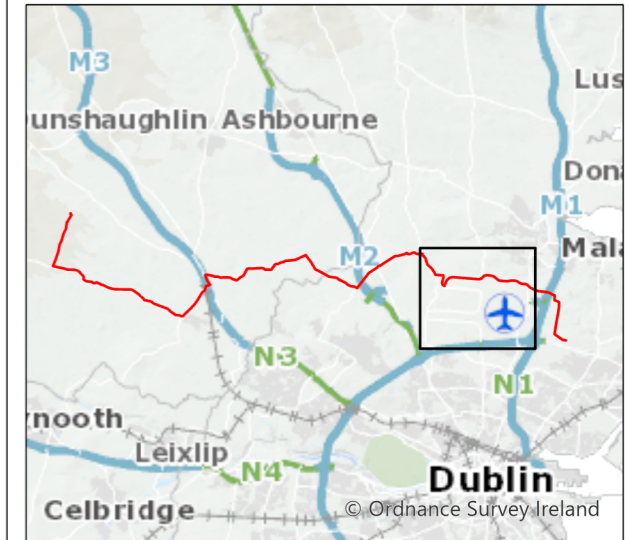
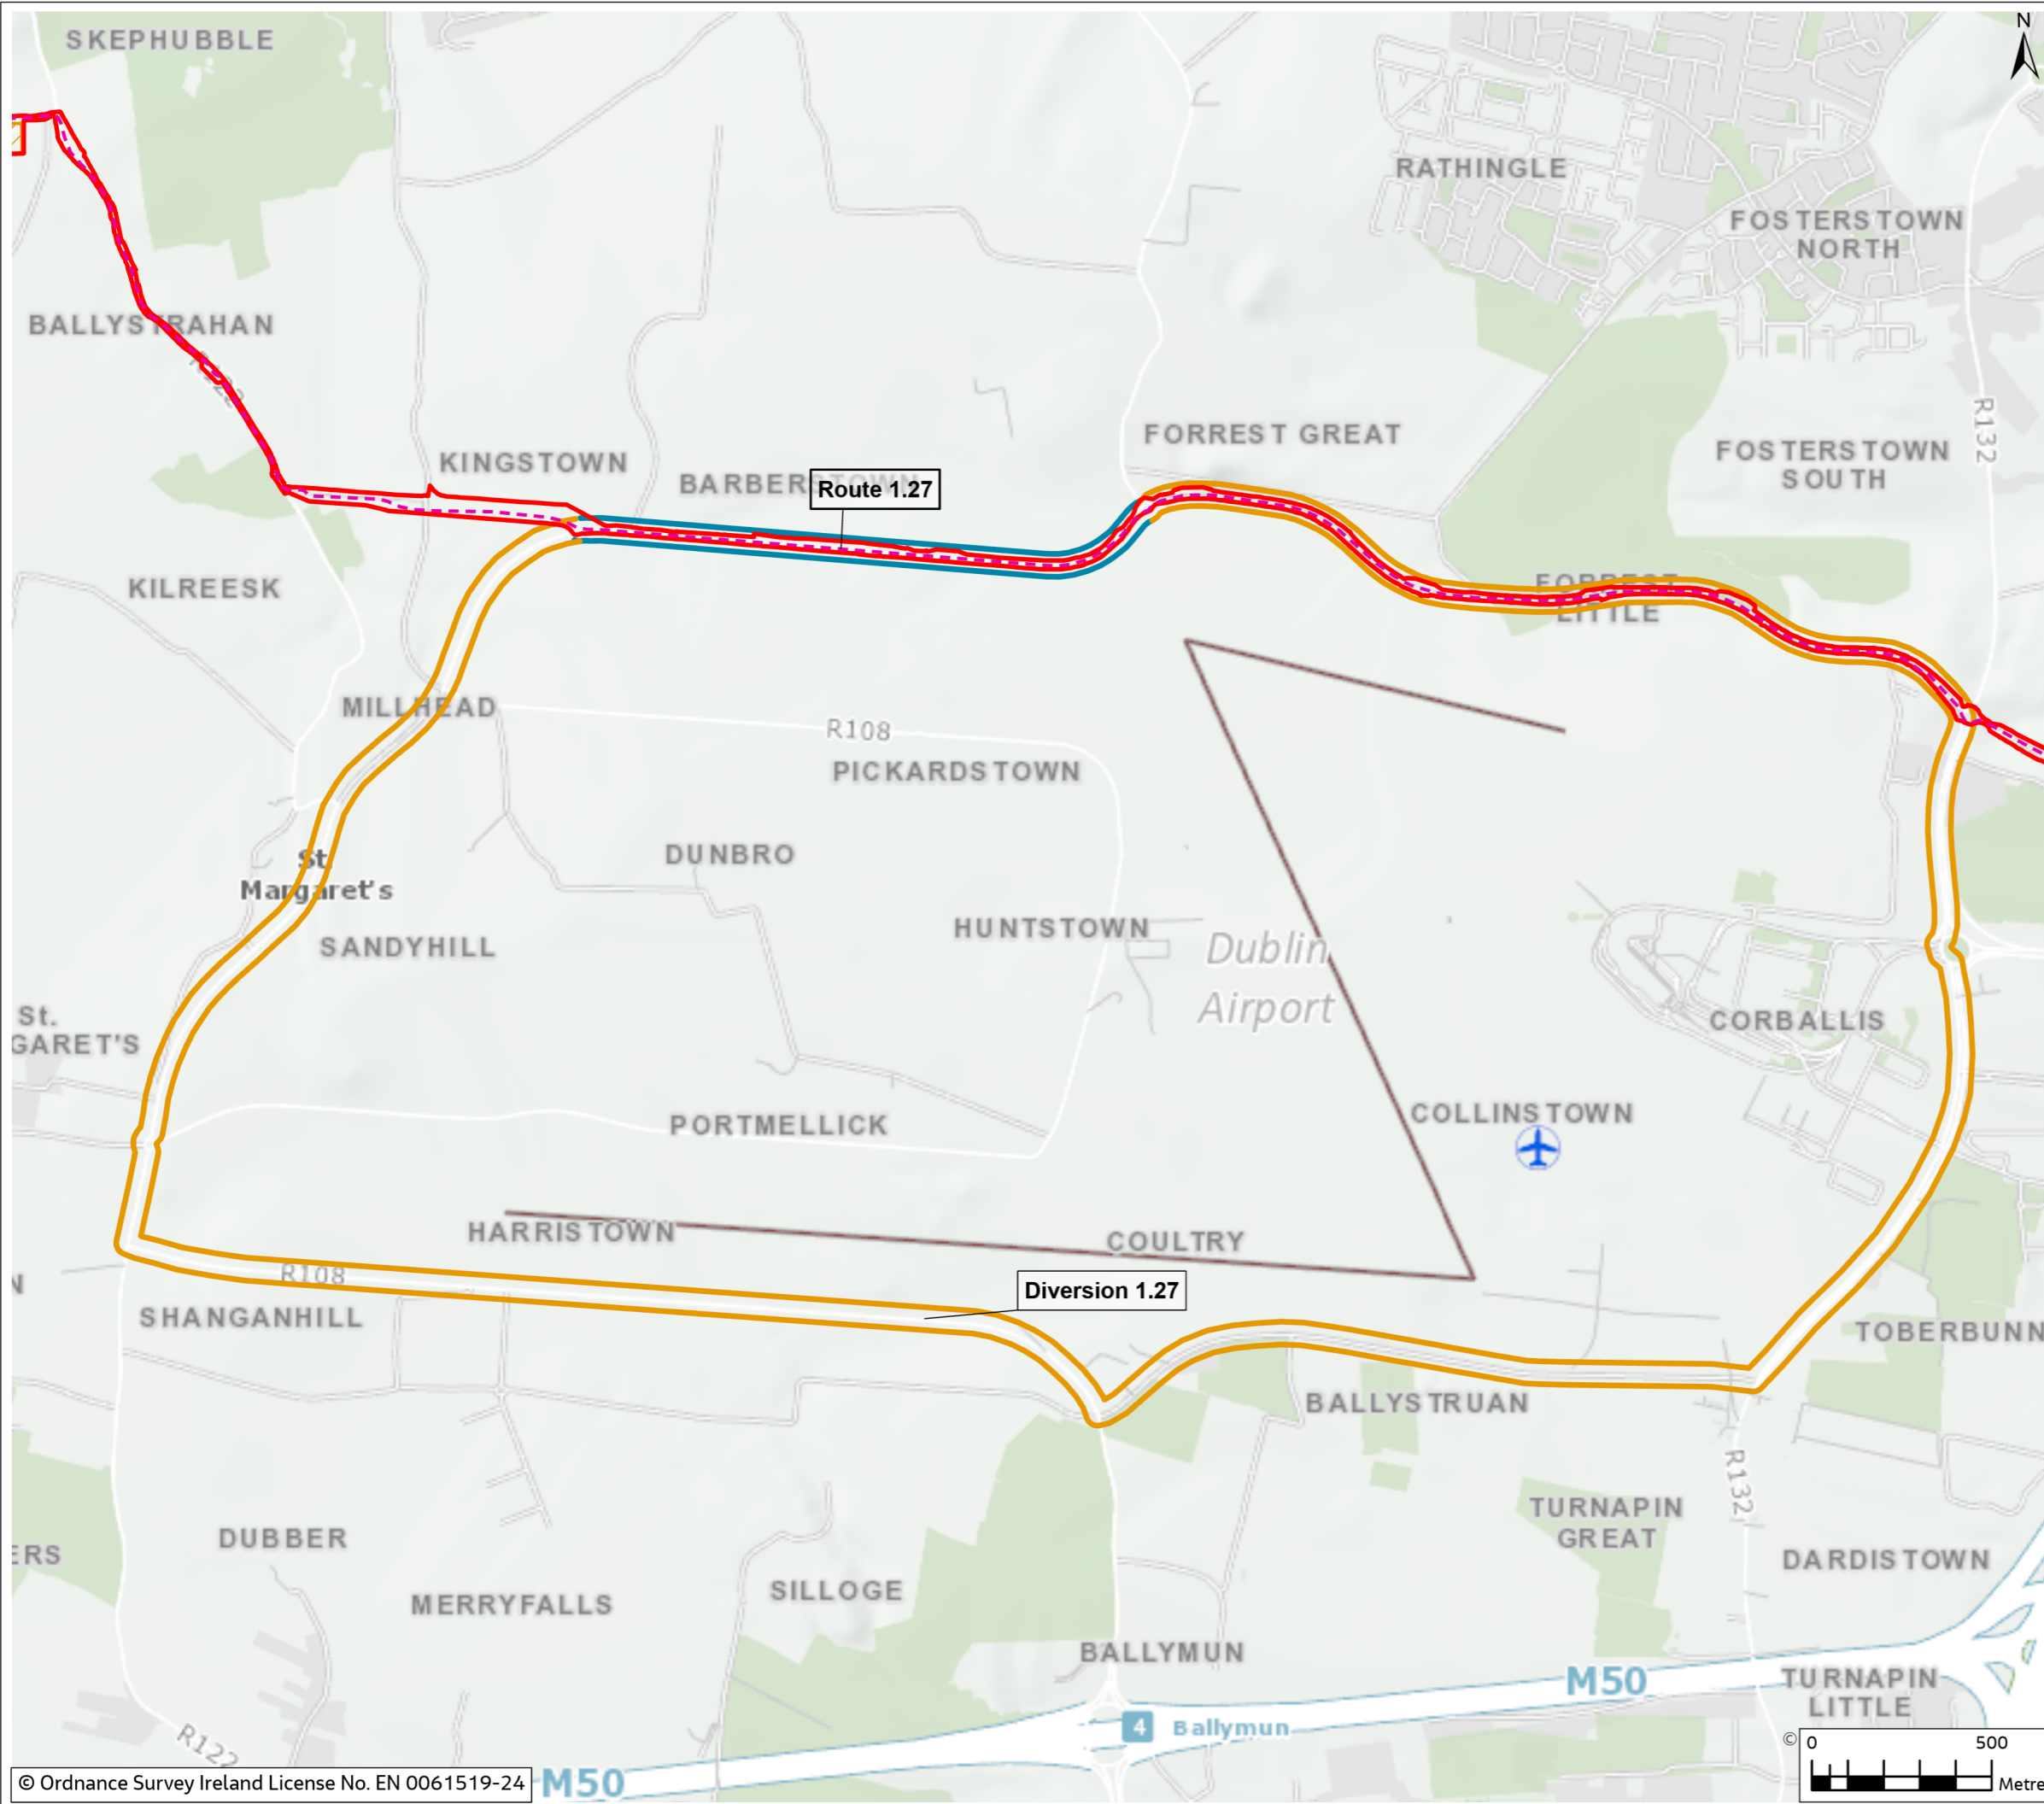


Figure 14.2

Legend

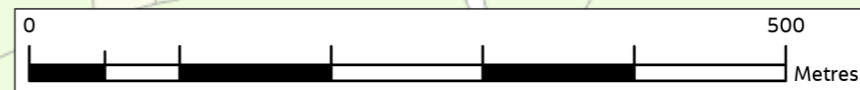-  Proposed Cable Route
-  Planning Application Boundary (PAB)
-  Temporary Construction Compound
-  TTM Section
-  Diversion



0	Mar 2024	Final	SM	PB	PB	GS
Rev.	Date	Purpose of revision	Drawn	Check'd	Rev'd	Appr'd

Jacobs

Client
EirGrid

Project
East Meath - North Dublin Grid Upgrade

Drawing Title
Figure 14.2 - Diversion and Route for Temporary Traffic Management Sections (Sheet 15 of 17)

Drawing Status
FINAL

Scale @ A3
1:18,000 DO NOT SCALE

OSI Sheet No.

Jacobs No. 3321084AJ

Drawing No. 321084AJ-JAC-ZZ-XX-DR-G-0348

© Copyright 2024 Jacobs U.K. Limited. The concepts and information contained in this document are the property of Jacobs. Use or copying of this document in whole or in part without the written permission of Jacobs constitutes an infringement of copyright. Limitation: This drawing has been prepared on behalf of, and for the exclusive use of Jacobs' Client, and is subject to, and issued in accordance with, the provisions of the contract between Jacobs and the Client. Jacobs accepts no liability or responsibility whatsoever for, or in respect of, any use of, or reliance upon, this drawing by any third party.



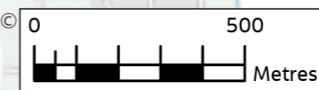


Figure 14.2

Legend

- - - Proposed Cable Route
- Planning Application Boundary (PAB)
- Temporary Construction Compound
- TTM Section
- Diversion

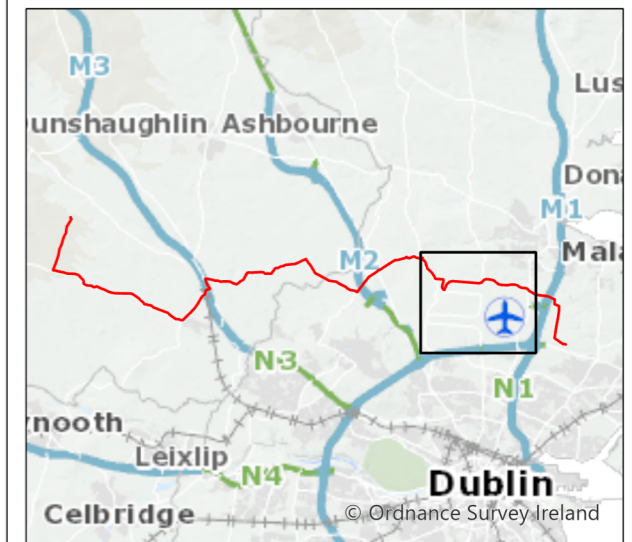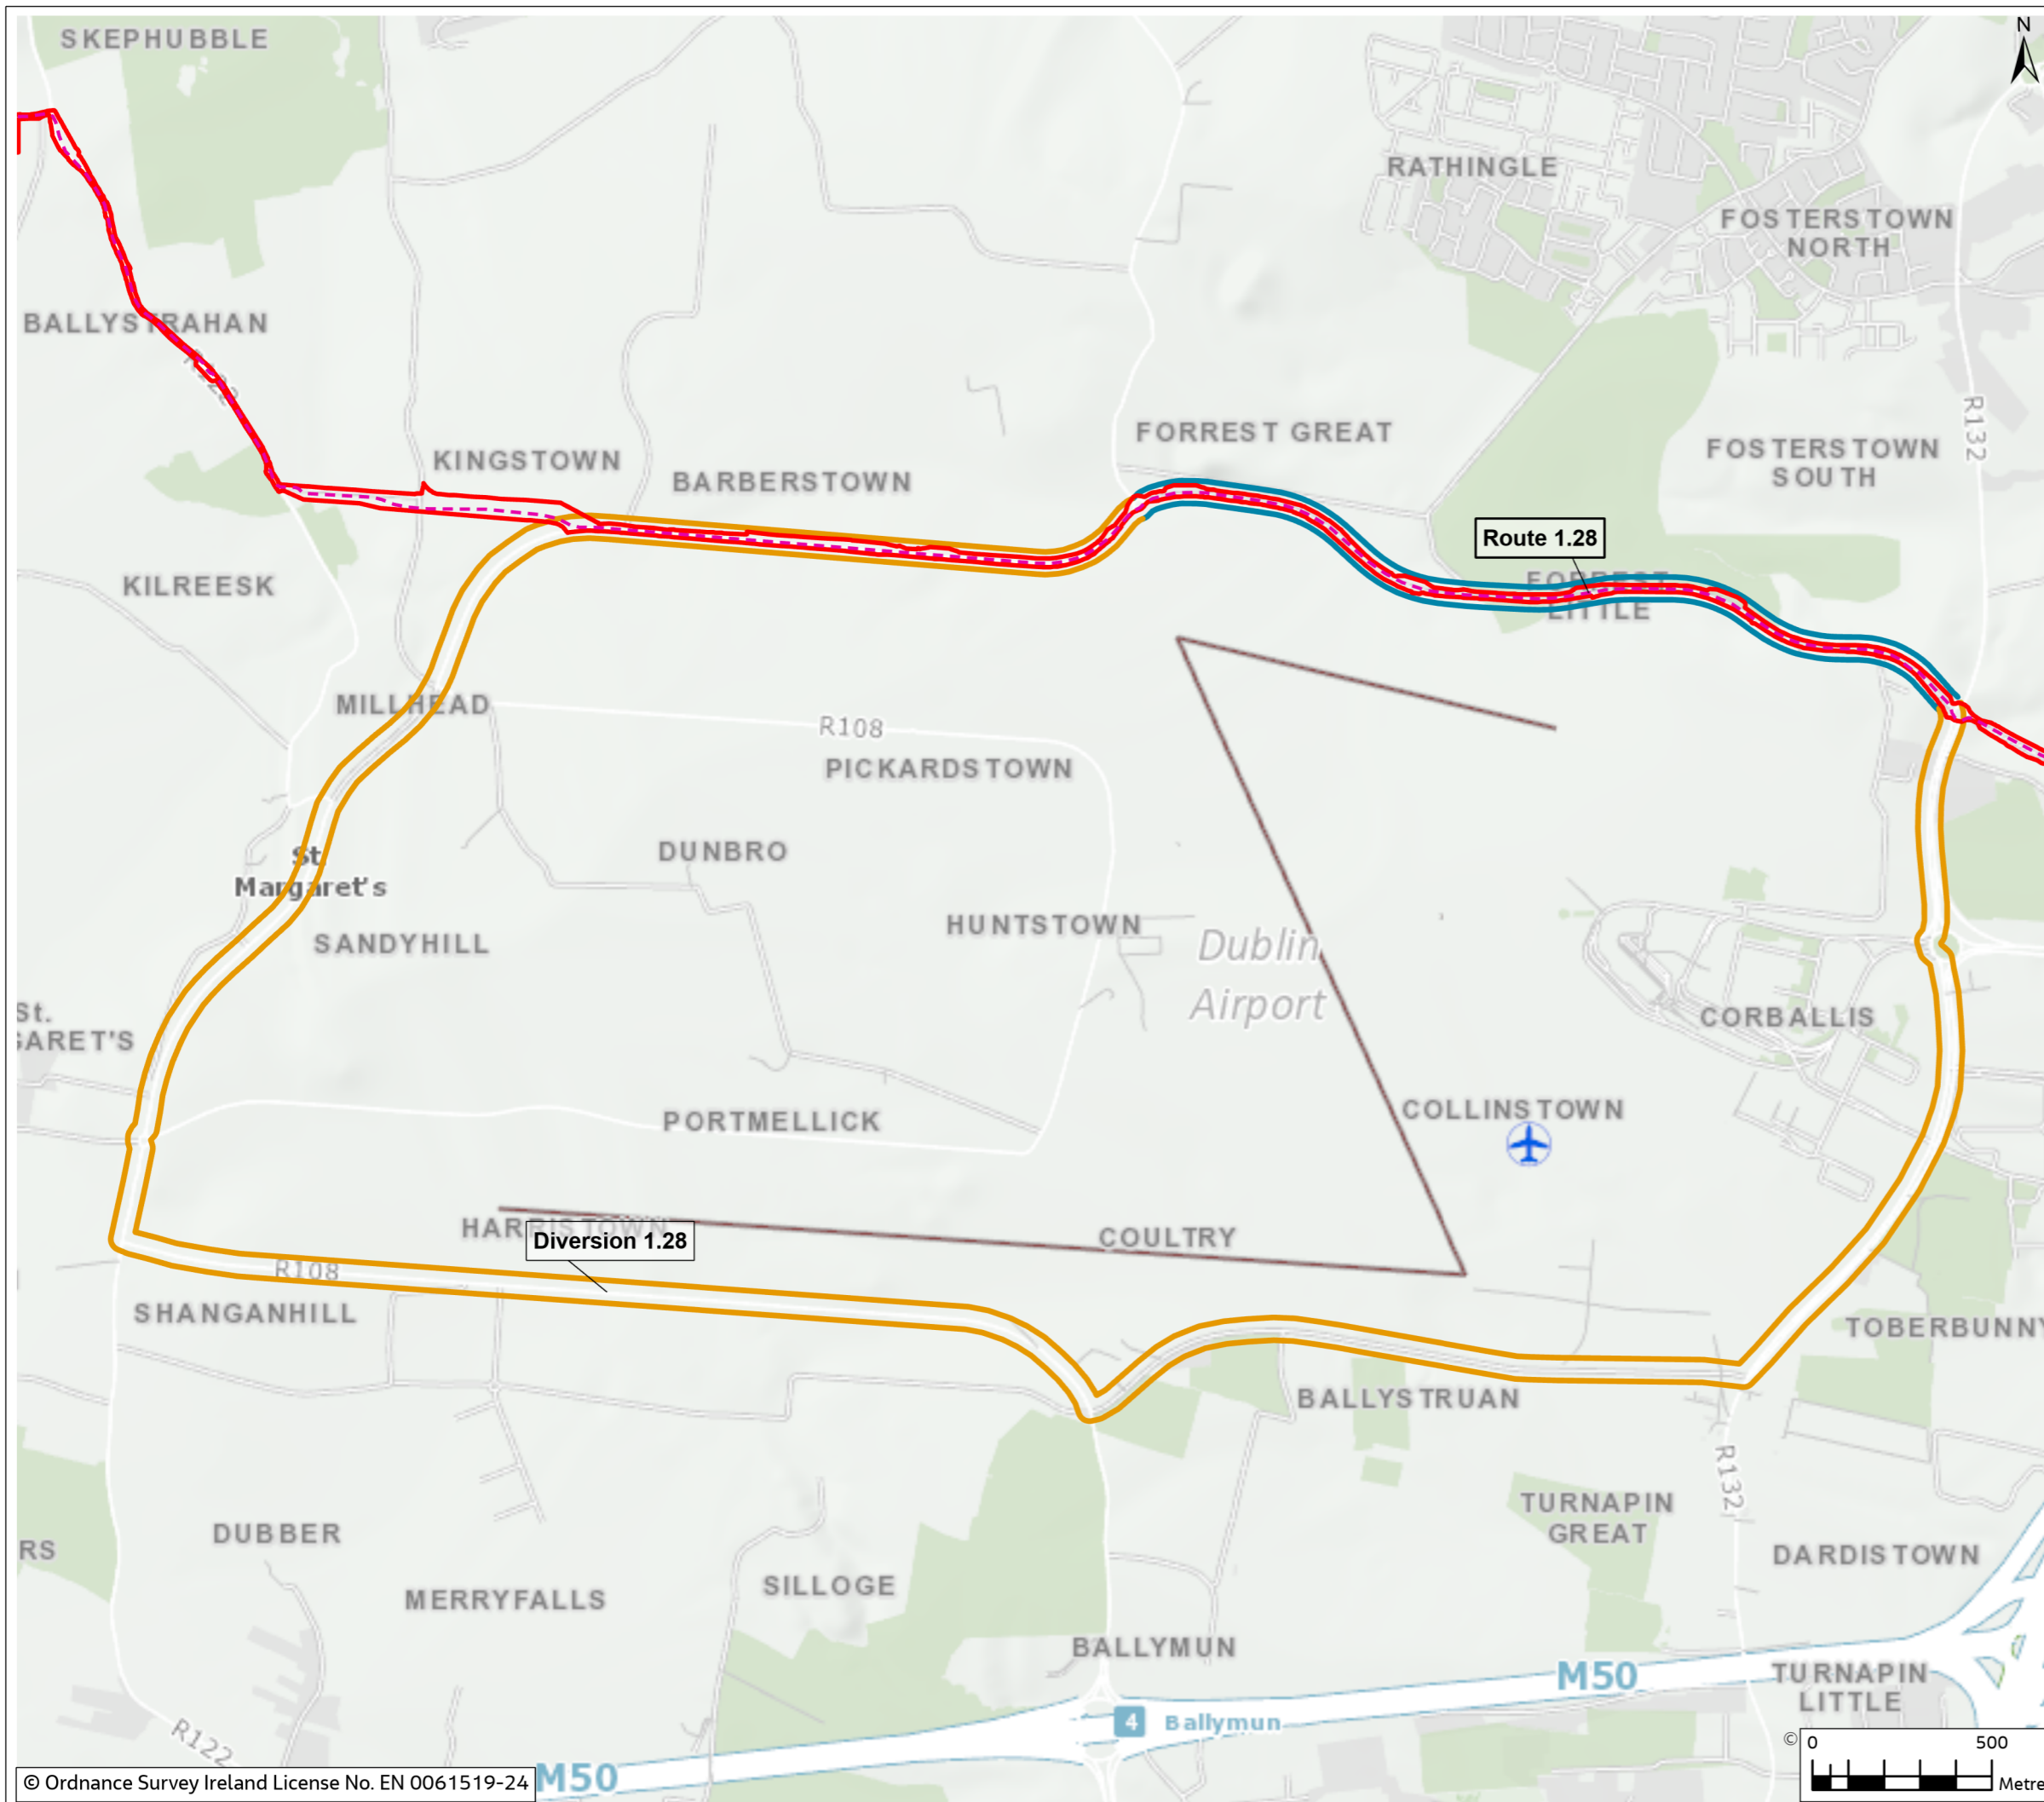

0	Mar 2024	Final	SM	PB	PB	GS
Rev.	Date	Purpose of revision	Drawn	Check'd	Rev'd	Appr'd

Jacobs

Client
EirGrid

Project
East Meath - North Dublin Grid Upgrade

Drawing Title
Figure 14.2 - Diversion and Route for Temporary Traffic Management Sections (Sheet 16 of 17)


Drawing Status
FINAL

Scale @ A3
1:18,000 DO NOT SCALE

OSI Sheet No.
Jacobs No. 3321084AJ

Drawing No.
321084AJ-JAC-ZZ-XX-DR-G-0348

© Copyright 2024 Jacobs U.K. Limited. The concepts and information contained in this document are the property of Jacobs. Use or copying of this document in whole or in part without the written permission of Jacobs constitutes an infringement of copyright. Limitation: This drawing has been prepared on behalf of, and for the exclusive use of Jacobs' Client, and is subject to, and issued in accordance with, the provisions of the contract between Jacobs and the Client. Jacobs accepts no liability or responsibility whatsoever for, or in respect of, any use of, or reliance upon, this drawing by any third party.

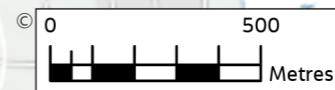


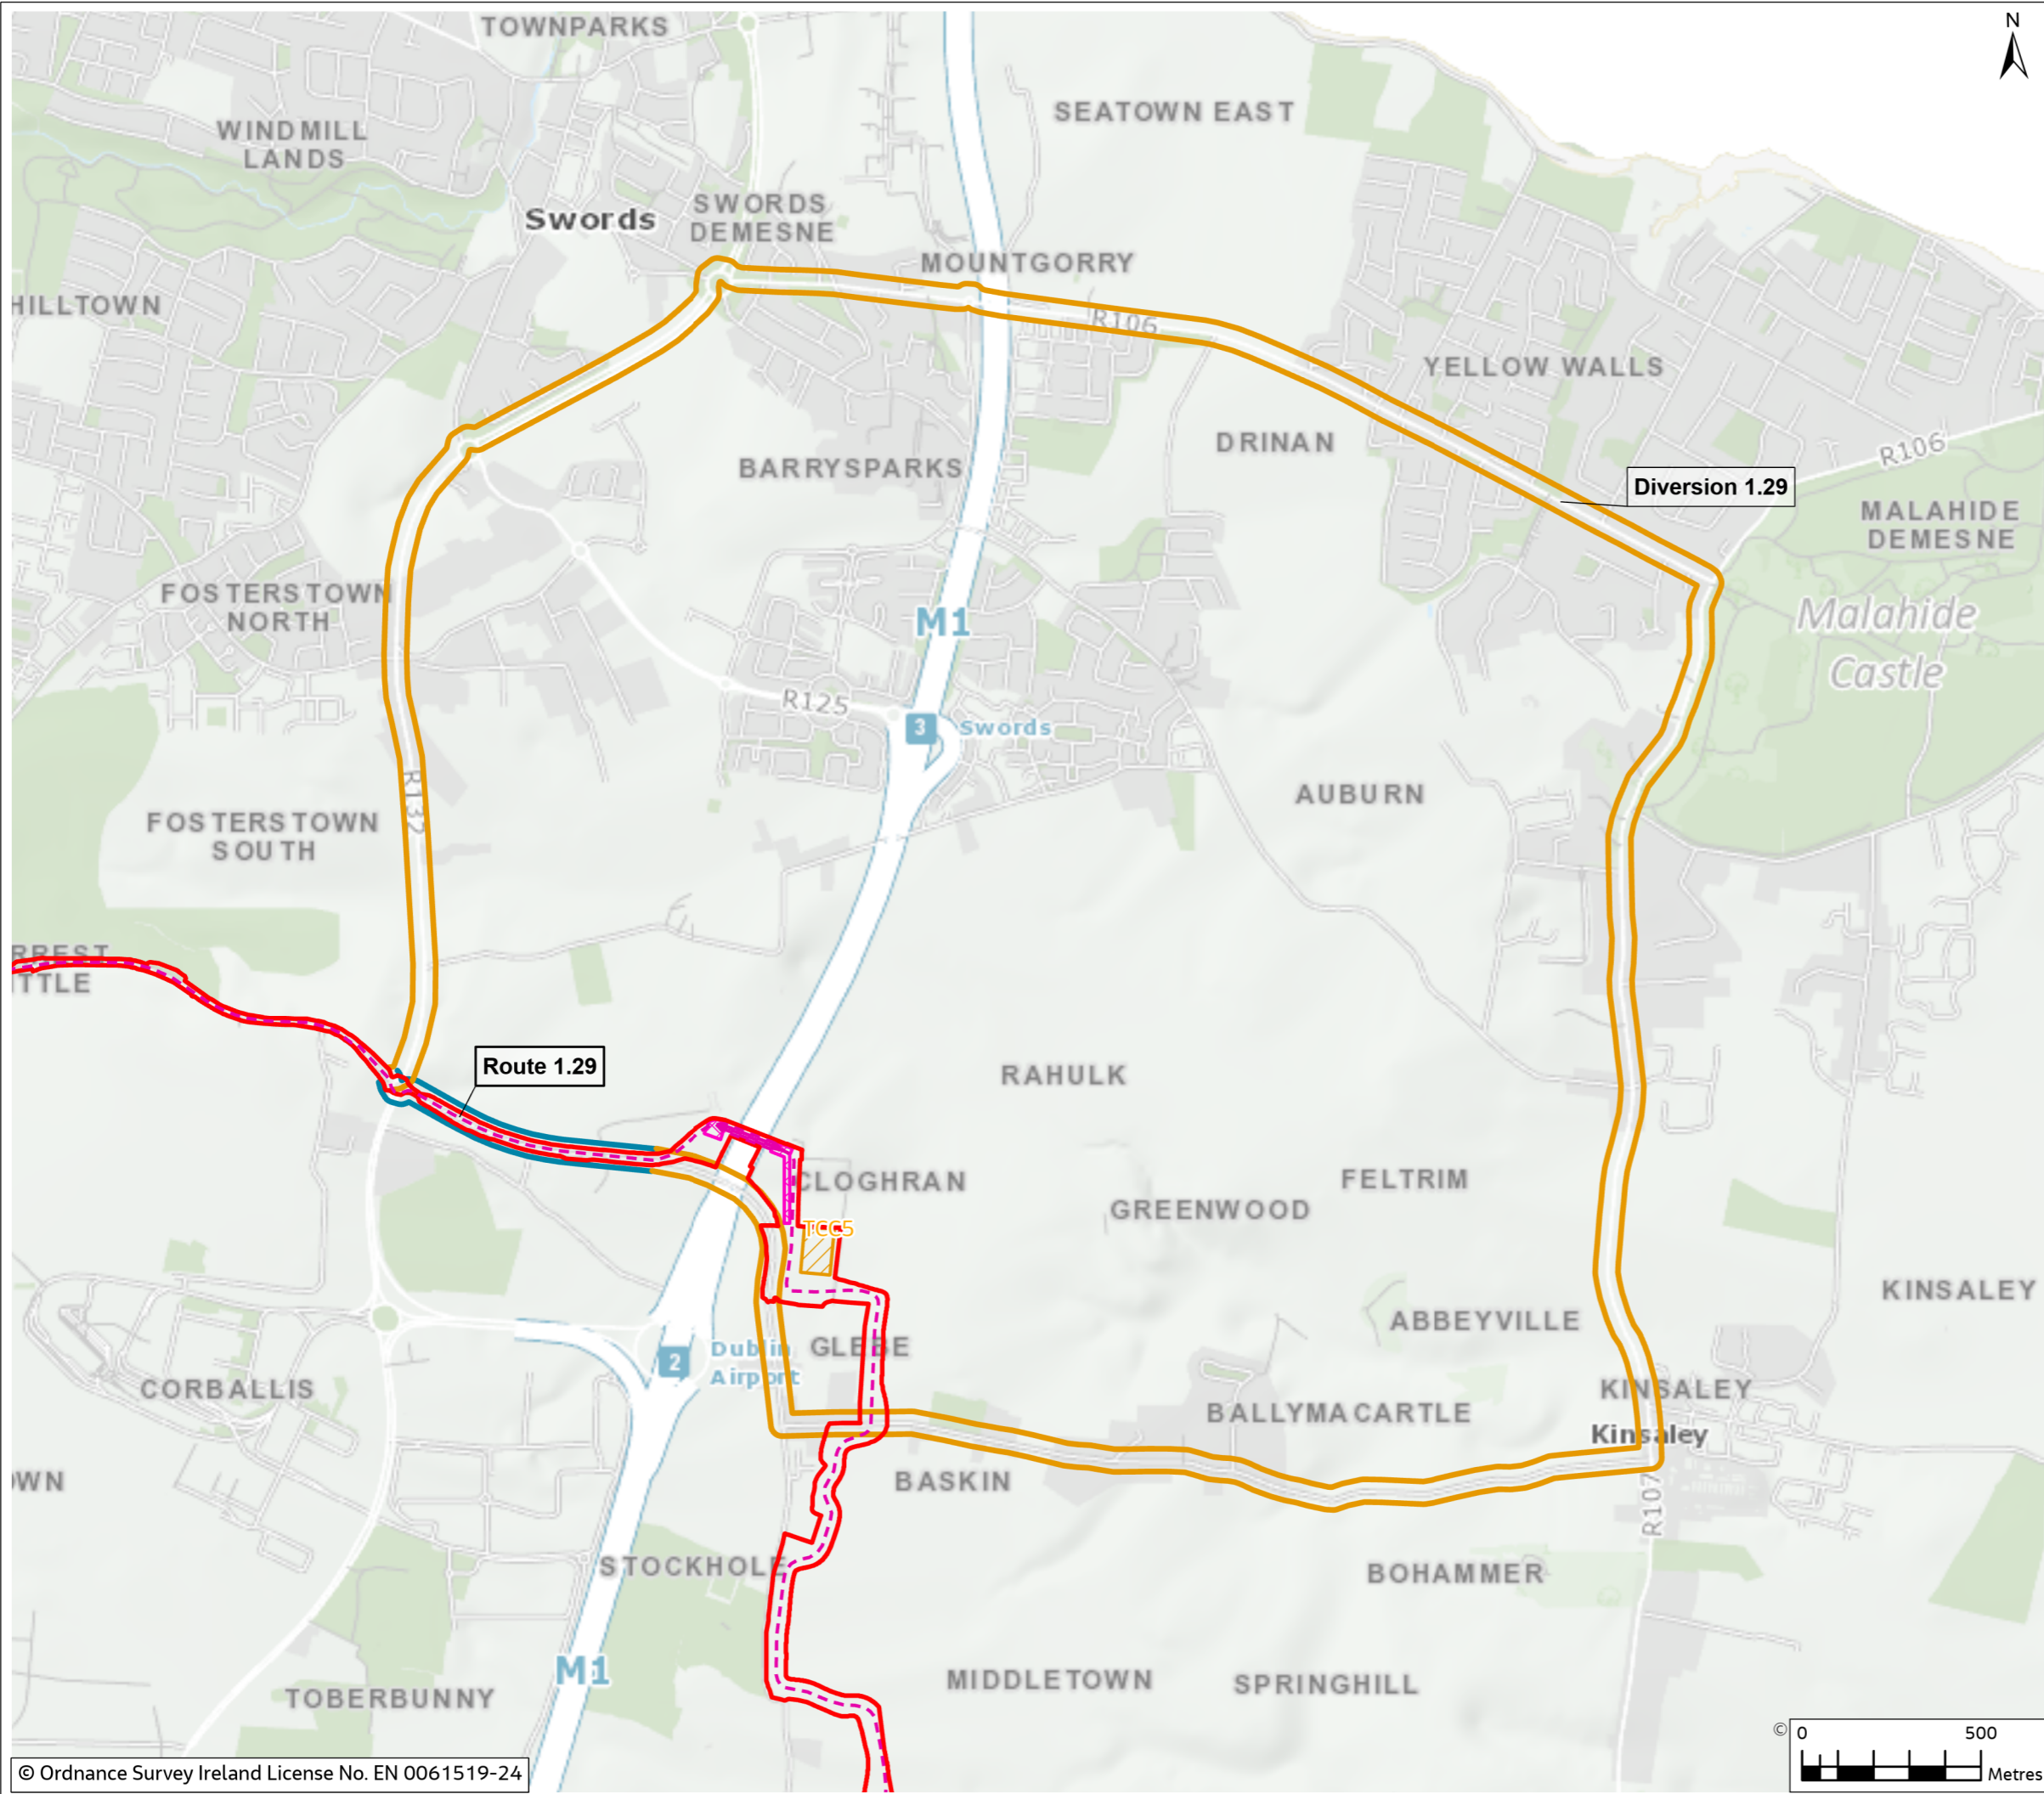


Figure 14.2

- Legend**
- - - Proposed Cable Route
 - Planning Application Boundary (PAB)
 - HDD Compound
 - Temporary Construction Compound
 - TTM Section
 - Diversion

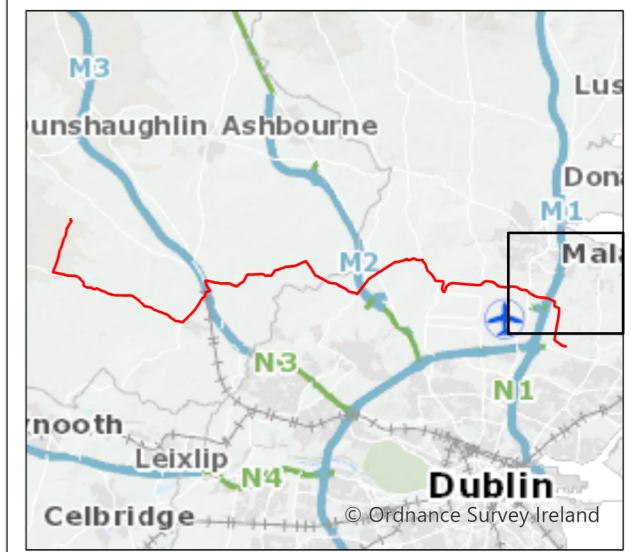

0	Mar 2024	Final	SM	PB	PB	GS
Rev.	Date	Purpose of revision	Drawn	Check'd	Rev'd	Appr'd

Jacobs

Client


Project
 East Meath - North Dublin Grid Upgrade

Drawing Title
 Figure 14.2 - Diversion and Route for Temporary Traffic Management Sections (Sheet 17 of 17)

Drawing Status
 FINAL

Scale @ A3
 1:18,000 DO NOT SCALE

OSI Sheet No.

Jacobs No.
 3321084AJ

Drawing No.
 321084AJ-JAC-ZZ-XX-DR-G-0348

© Copyright 2024 Jacobs U.K. Limited. The concepts and information contained in this document are the property of Jacobs. Use or copying of this document in whole or in part without the written permission of Jacobs constitutes an infringement of copyright. Limitation: This drawing has been prepared on behalf of, and for the exclusive use of Jacobs' Client, and is subject to, and issued in accordance with, the provisions of the contract between Jacobs and the Client. Jacobs accepts no liability or responsibility whatsoever for, or in respect of, any use of, or reliance upon, this drawing by any third party.

