
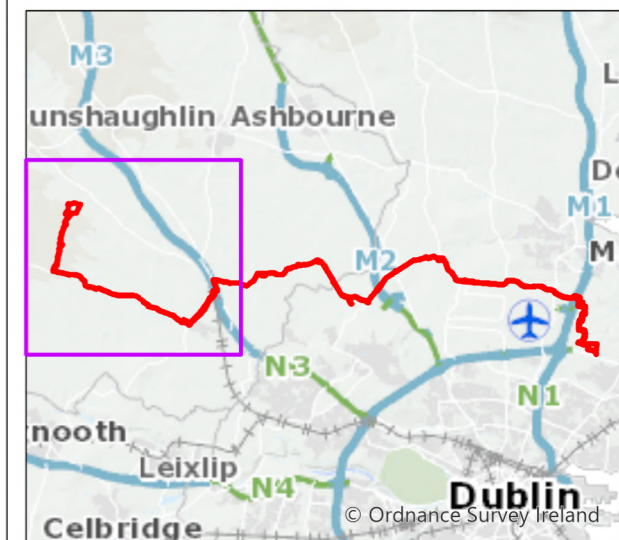


Figure 18.1

Legend

- - - Proposed Cable Route
- Planning Application Boundary (PAB)
- Temporary Construction Compound
- HDD Compound
- Study Area (500m Buffer)

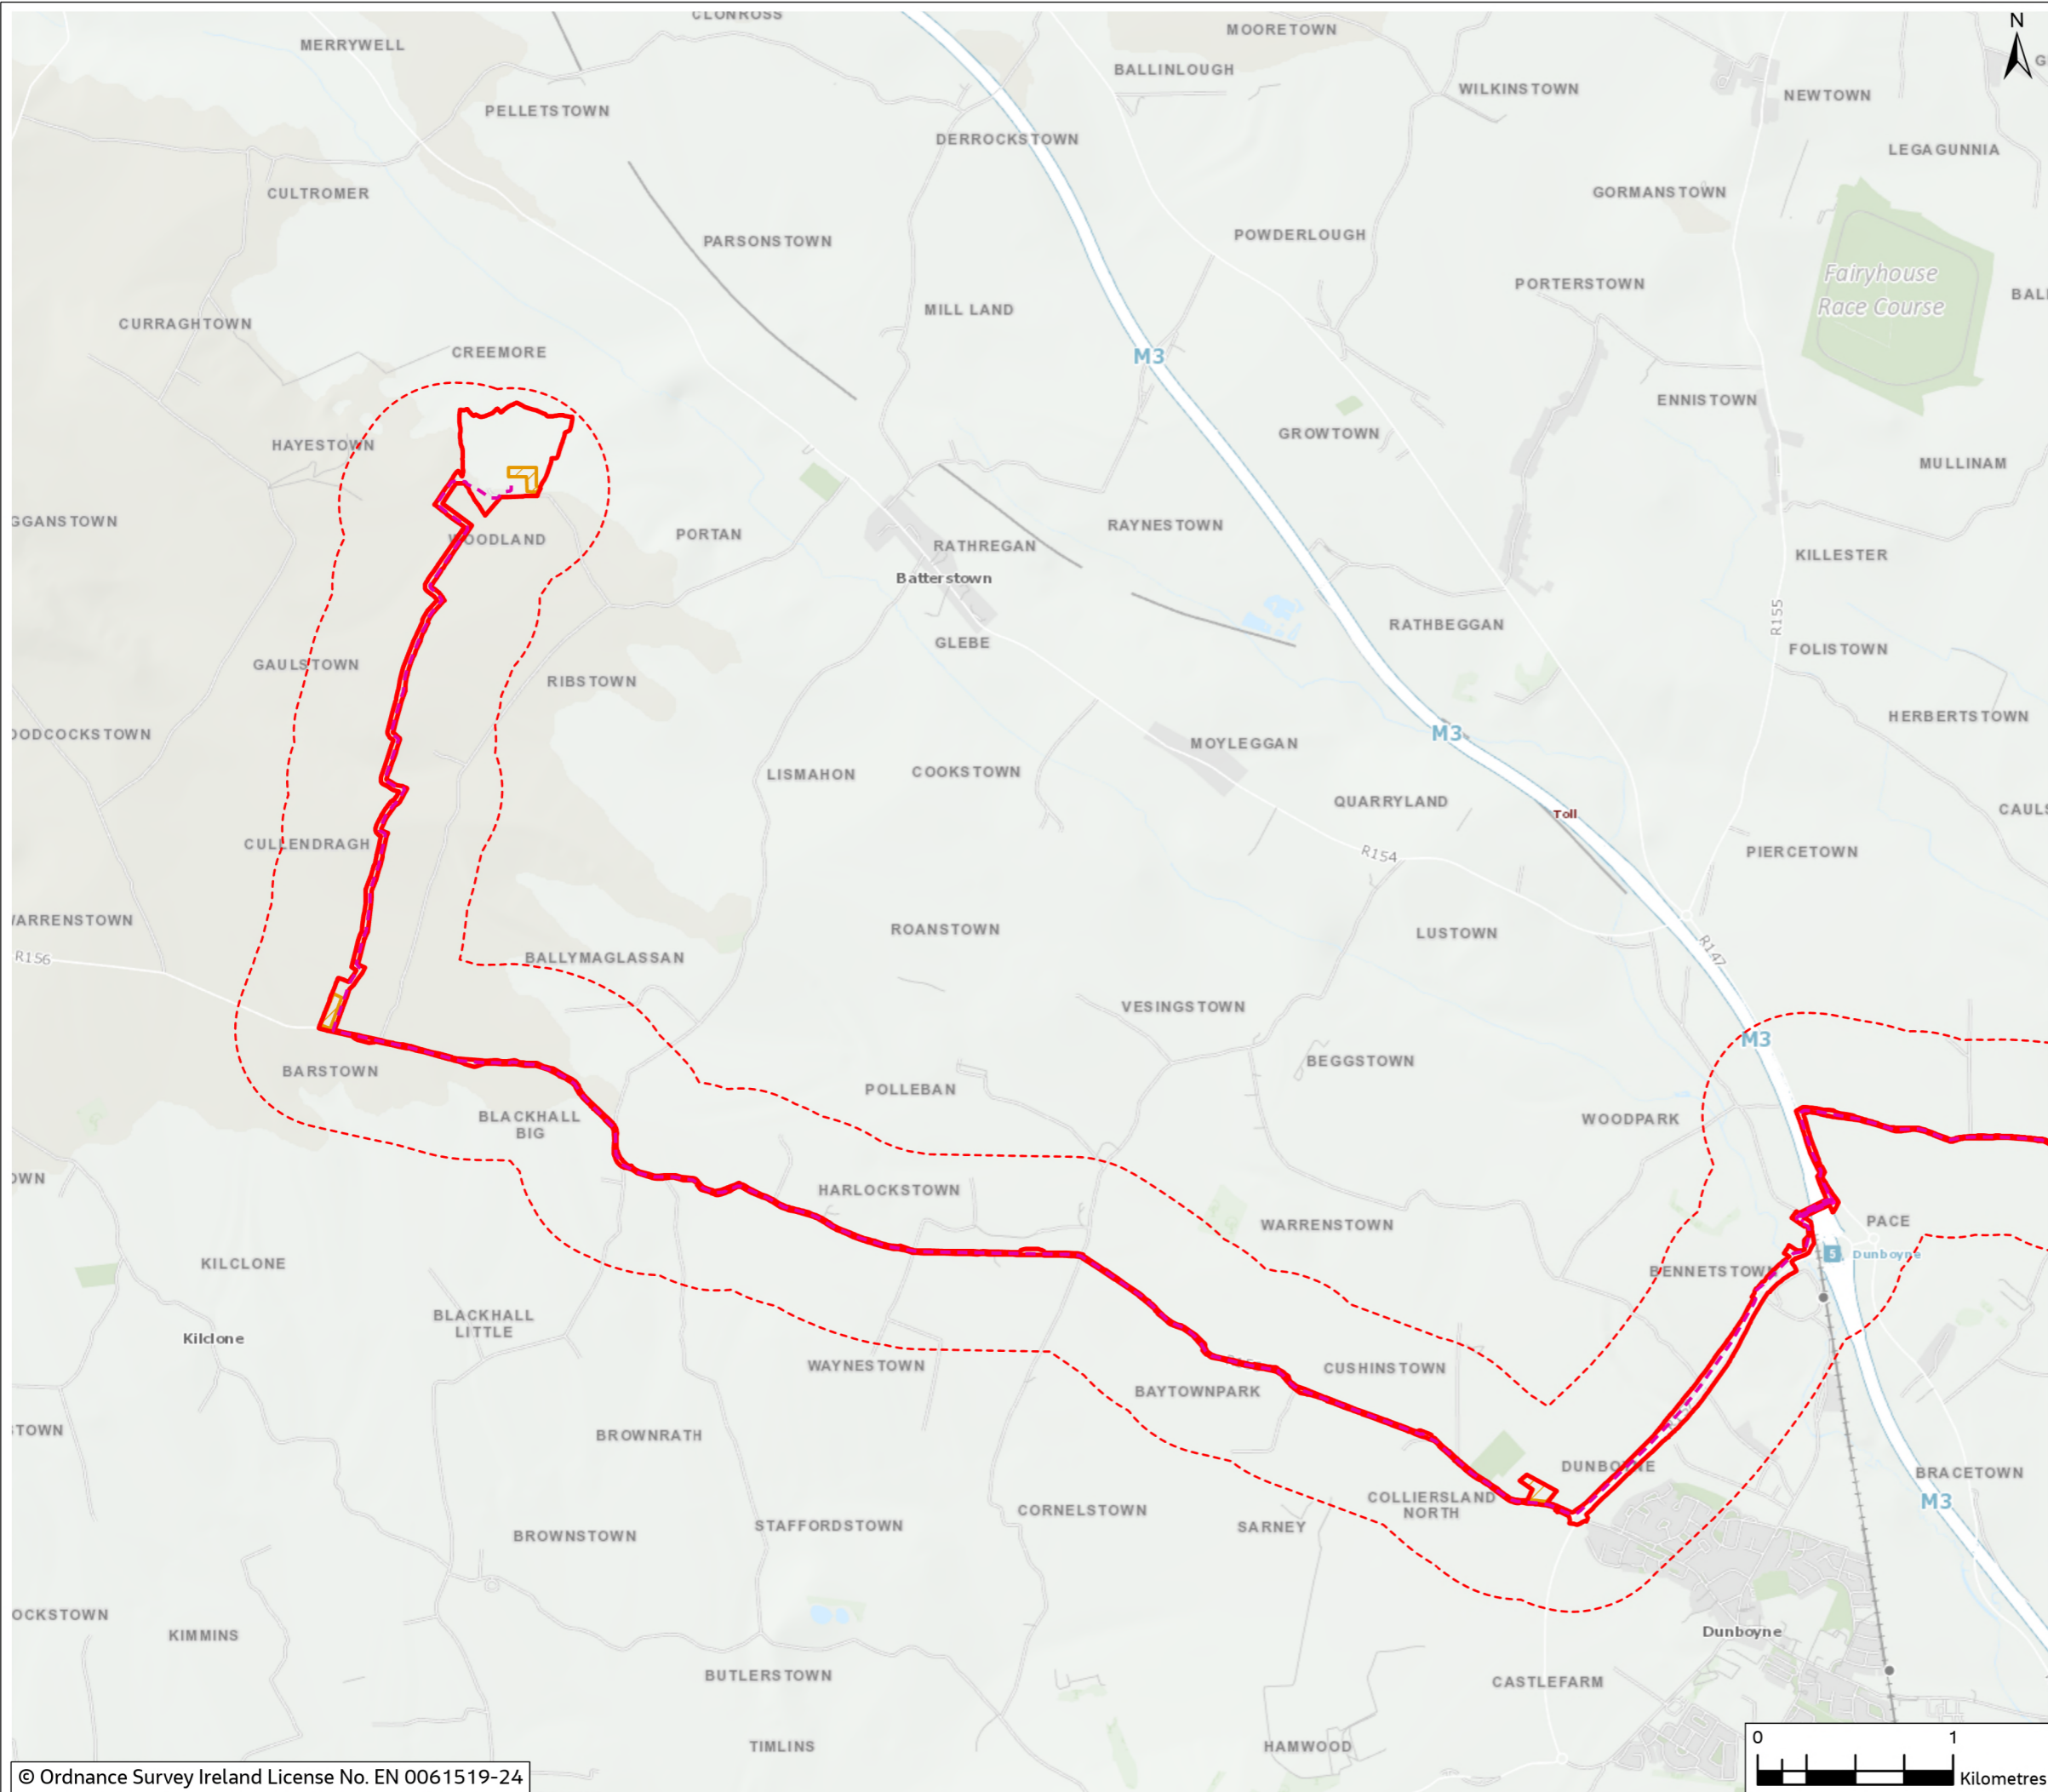

0	Mar 2024	Final	SA	SMD	PB	GS
Rev.	Date	Purpose of revision	Drawn	Check'd	Rev'd	Appr'd

Jacobs



Client

Project
East Meath - North Dublin Grid Upgrade

Drawing Title
Figure 18.1 Landscape Study Area (Sheet 1 of 3)

Drawing Status
FINAL

Scale @ A3
1:33,000 **DO NOT SCALE**

OSI Sheet No.

Jacobs No. **8321084AO**

Drawing No. **321084AJ-JAC-ZZ-XX-DR-G-0440**

© Copyright 2024 Jacobs U.K. Limited. The concepts and information contained in this document are the property of Jacobs. Use or copying of this document in whole or in part without the written permission of Jacobs constitutes an infringement of copyright. Limitation: This drawing has been prepared on behalf of, and for the exclusive use of Jacobs' Client, and is subject to, and issued in accordance with, the provisions of the contract between Jacobs and the Client. Jacobs accepts no liability or responsibility whatsoever for, or in respect of, any use of, or reliance upon, this drawing by any third party.



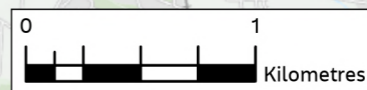


Figure 18.1

Legend

- - - Proposed Cable Route
- Planning Application Boundary (PAB)
- Temporary Construction Compound
- HDD Compound
- Study Area (500m Buffer)

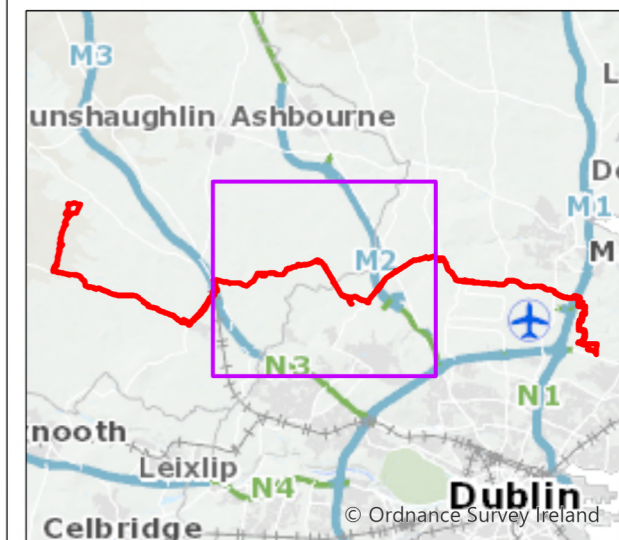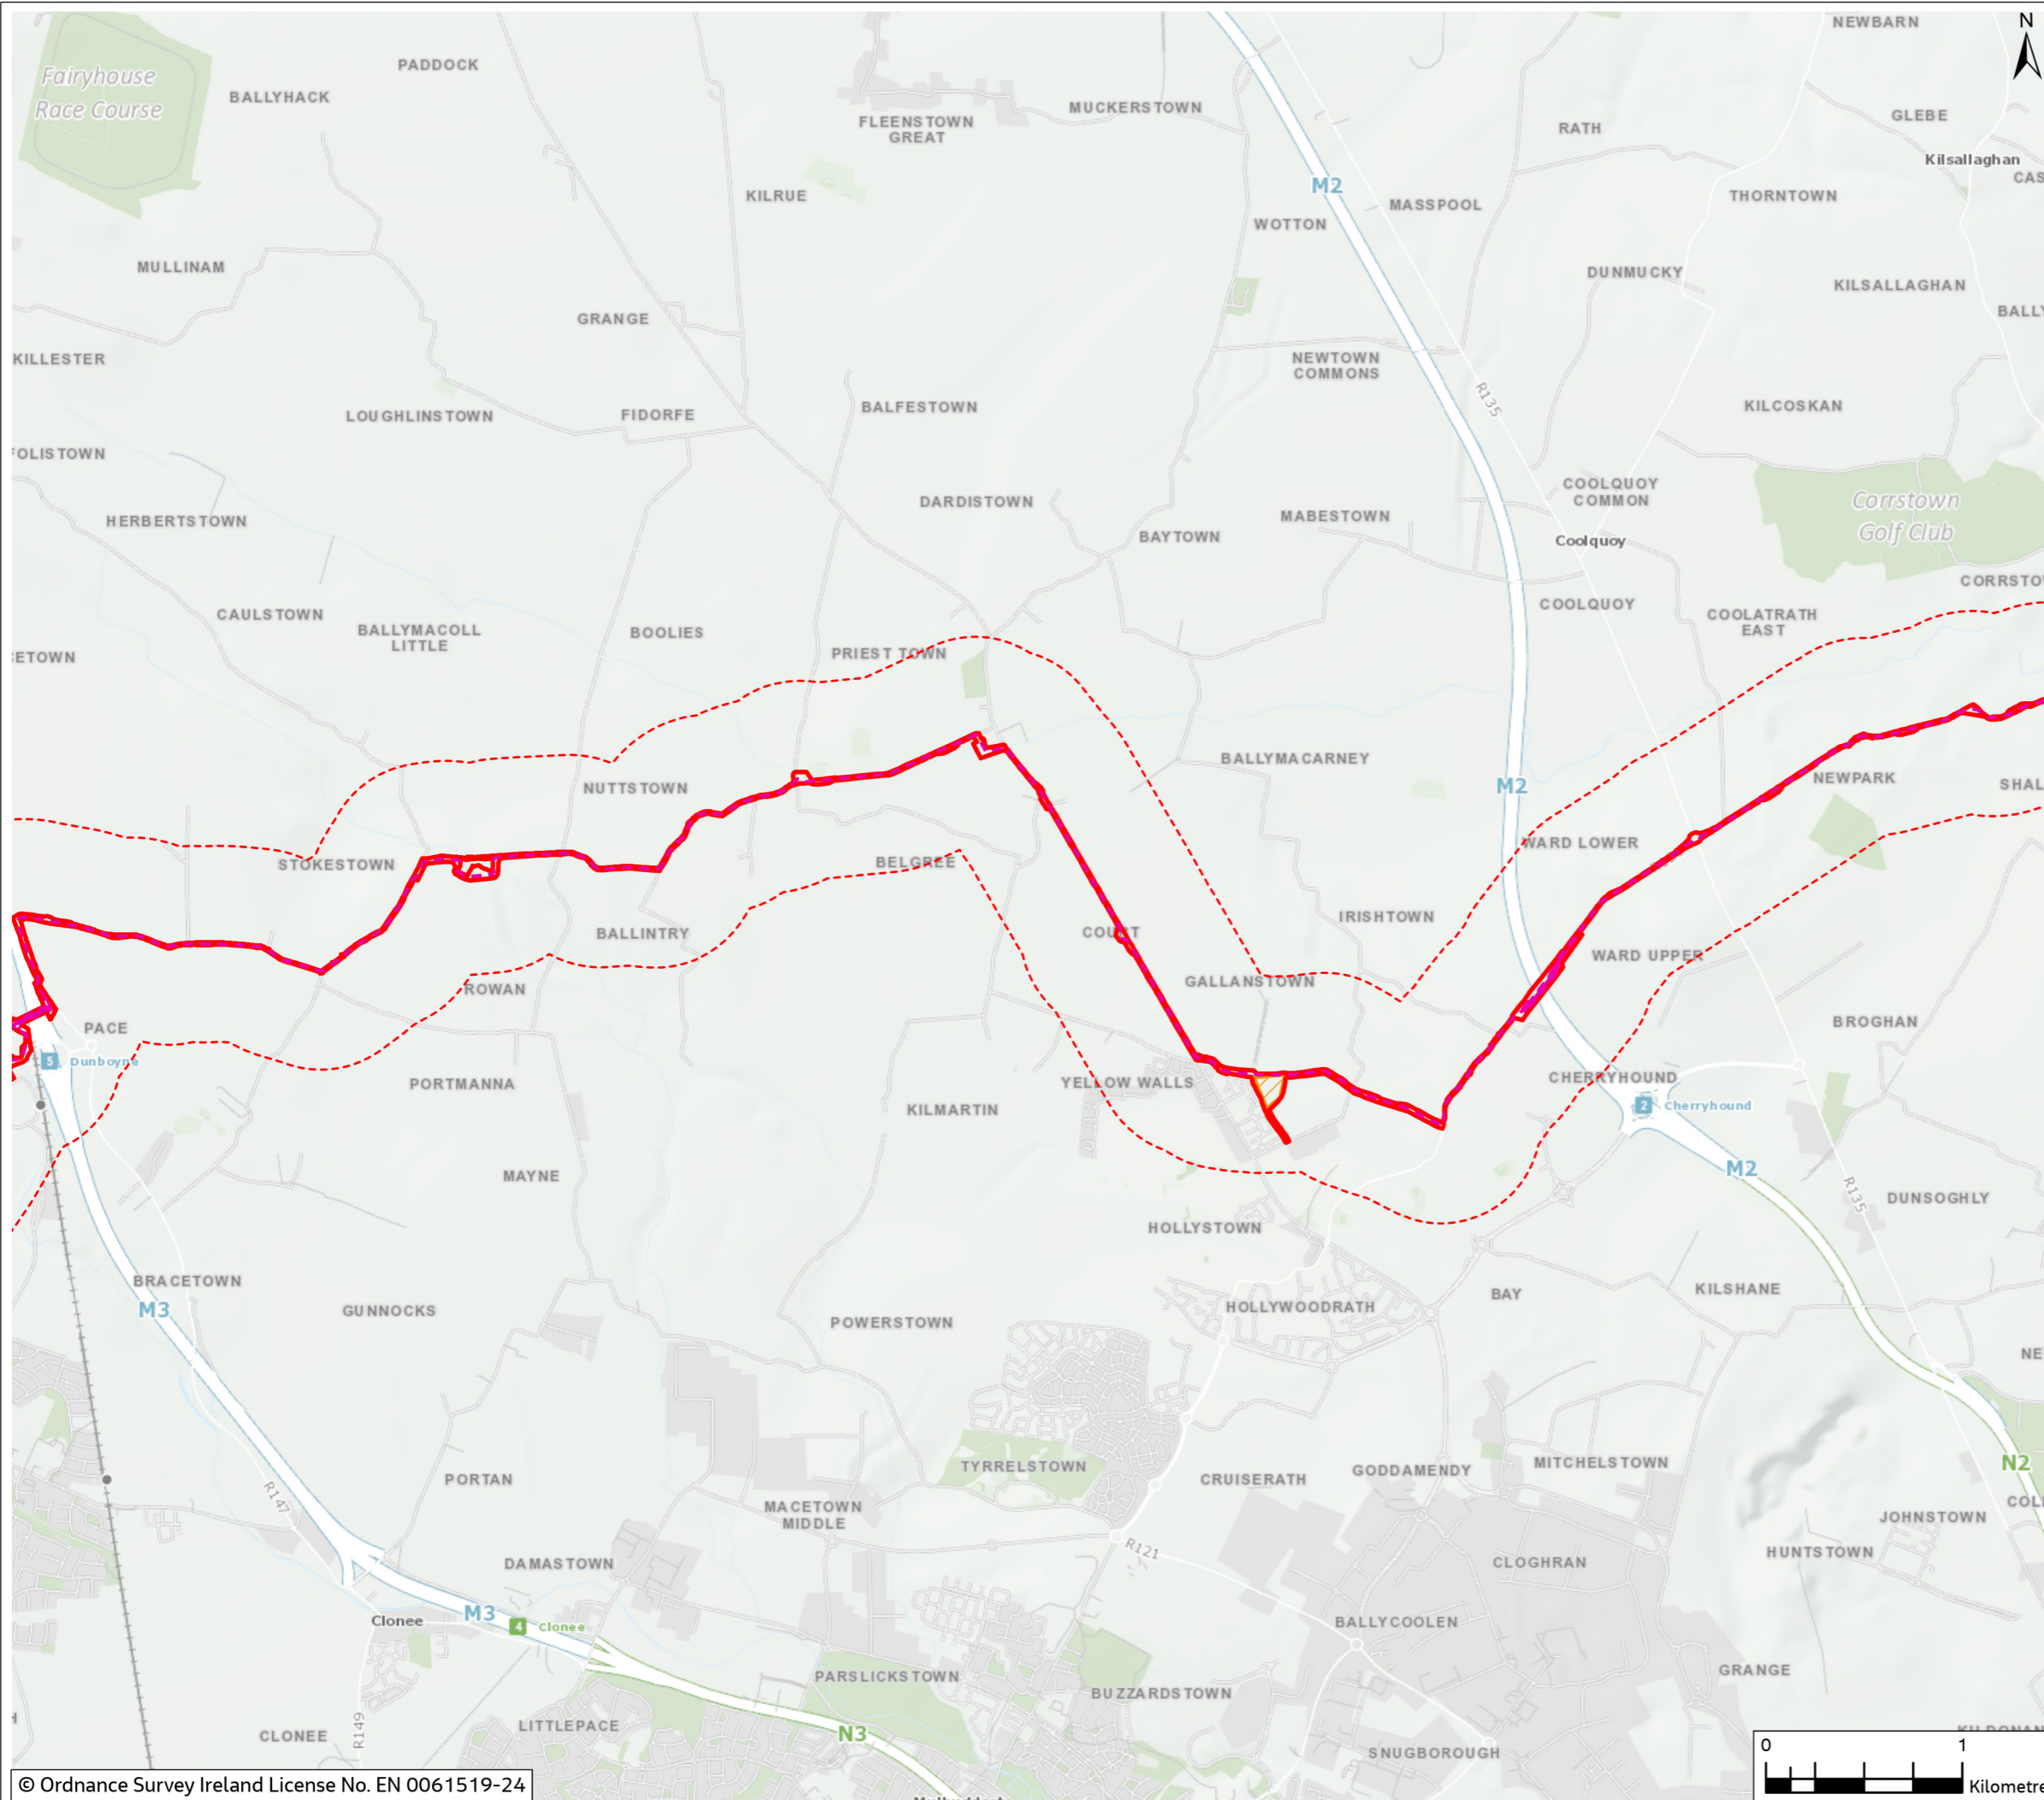

0	Mar 2024	Final	SA	SMD	PB	GS
Rev.	Date	Purpose of revision	Drawn	Check'd	Rev'd	Appr'd

Jacobs

Client


Project
 East Meath - North Dublin Grid Upgrade

Drawing Title
 Figure 18.1 Landscape Study Area
 (Sheet 2 of 3)

Drawing Status
 FINAL

Scale @ A3
 1:33,000 DO NOT SCALE

OSI Sheet No.

Jacobs No.
 8321084AO

Drawing No.
 321084AJ-JAC-ZZ-XX-DR-G-0441



© Copyright 2024 Jacobs U.K. Limited. The concepts and information contained in this document are the property of Jacobs. Use or copying of this document in whole or in part without the written permission of Jacobs constitutes an infringement of copyright. Limitation: This drawing has been prepared on behalf of, and for the exclusive use of Jacobs' Client, and is subject to, and issued in accordance with, the provisions of the contract between Jacobs and the Client. Jacobs accepts no liability or responsibility whatsoever for, or in respect of, any use of, or reliance upon, this drawing by any third party.



Figure 18.1

Legend

- - - Proposed Cable Route
- Planning Application Boundary (PAB)
- Temporary Construction Compound
- HDD Compound
- Study Area (500m Buffer)

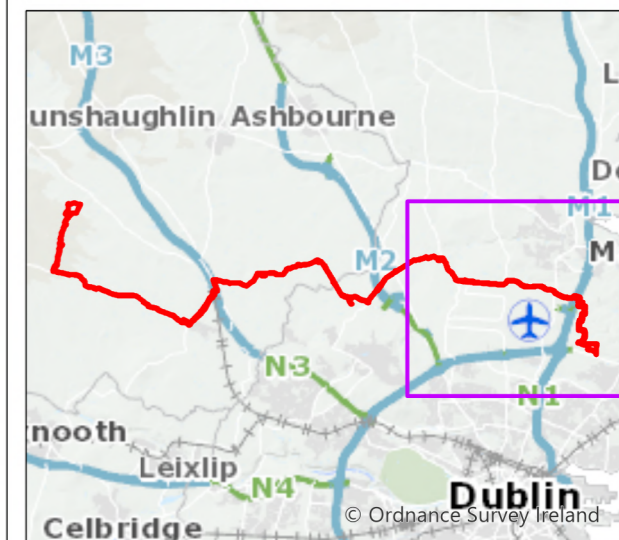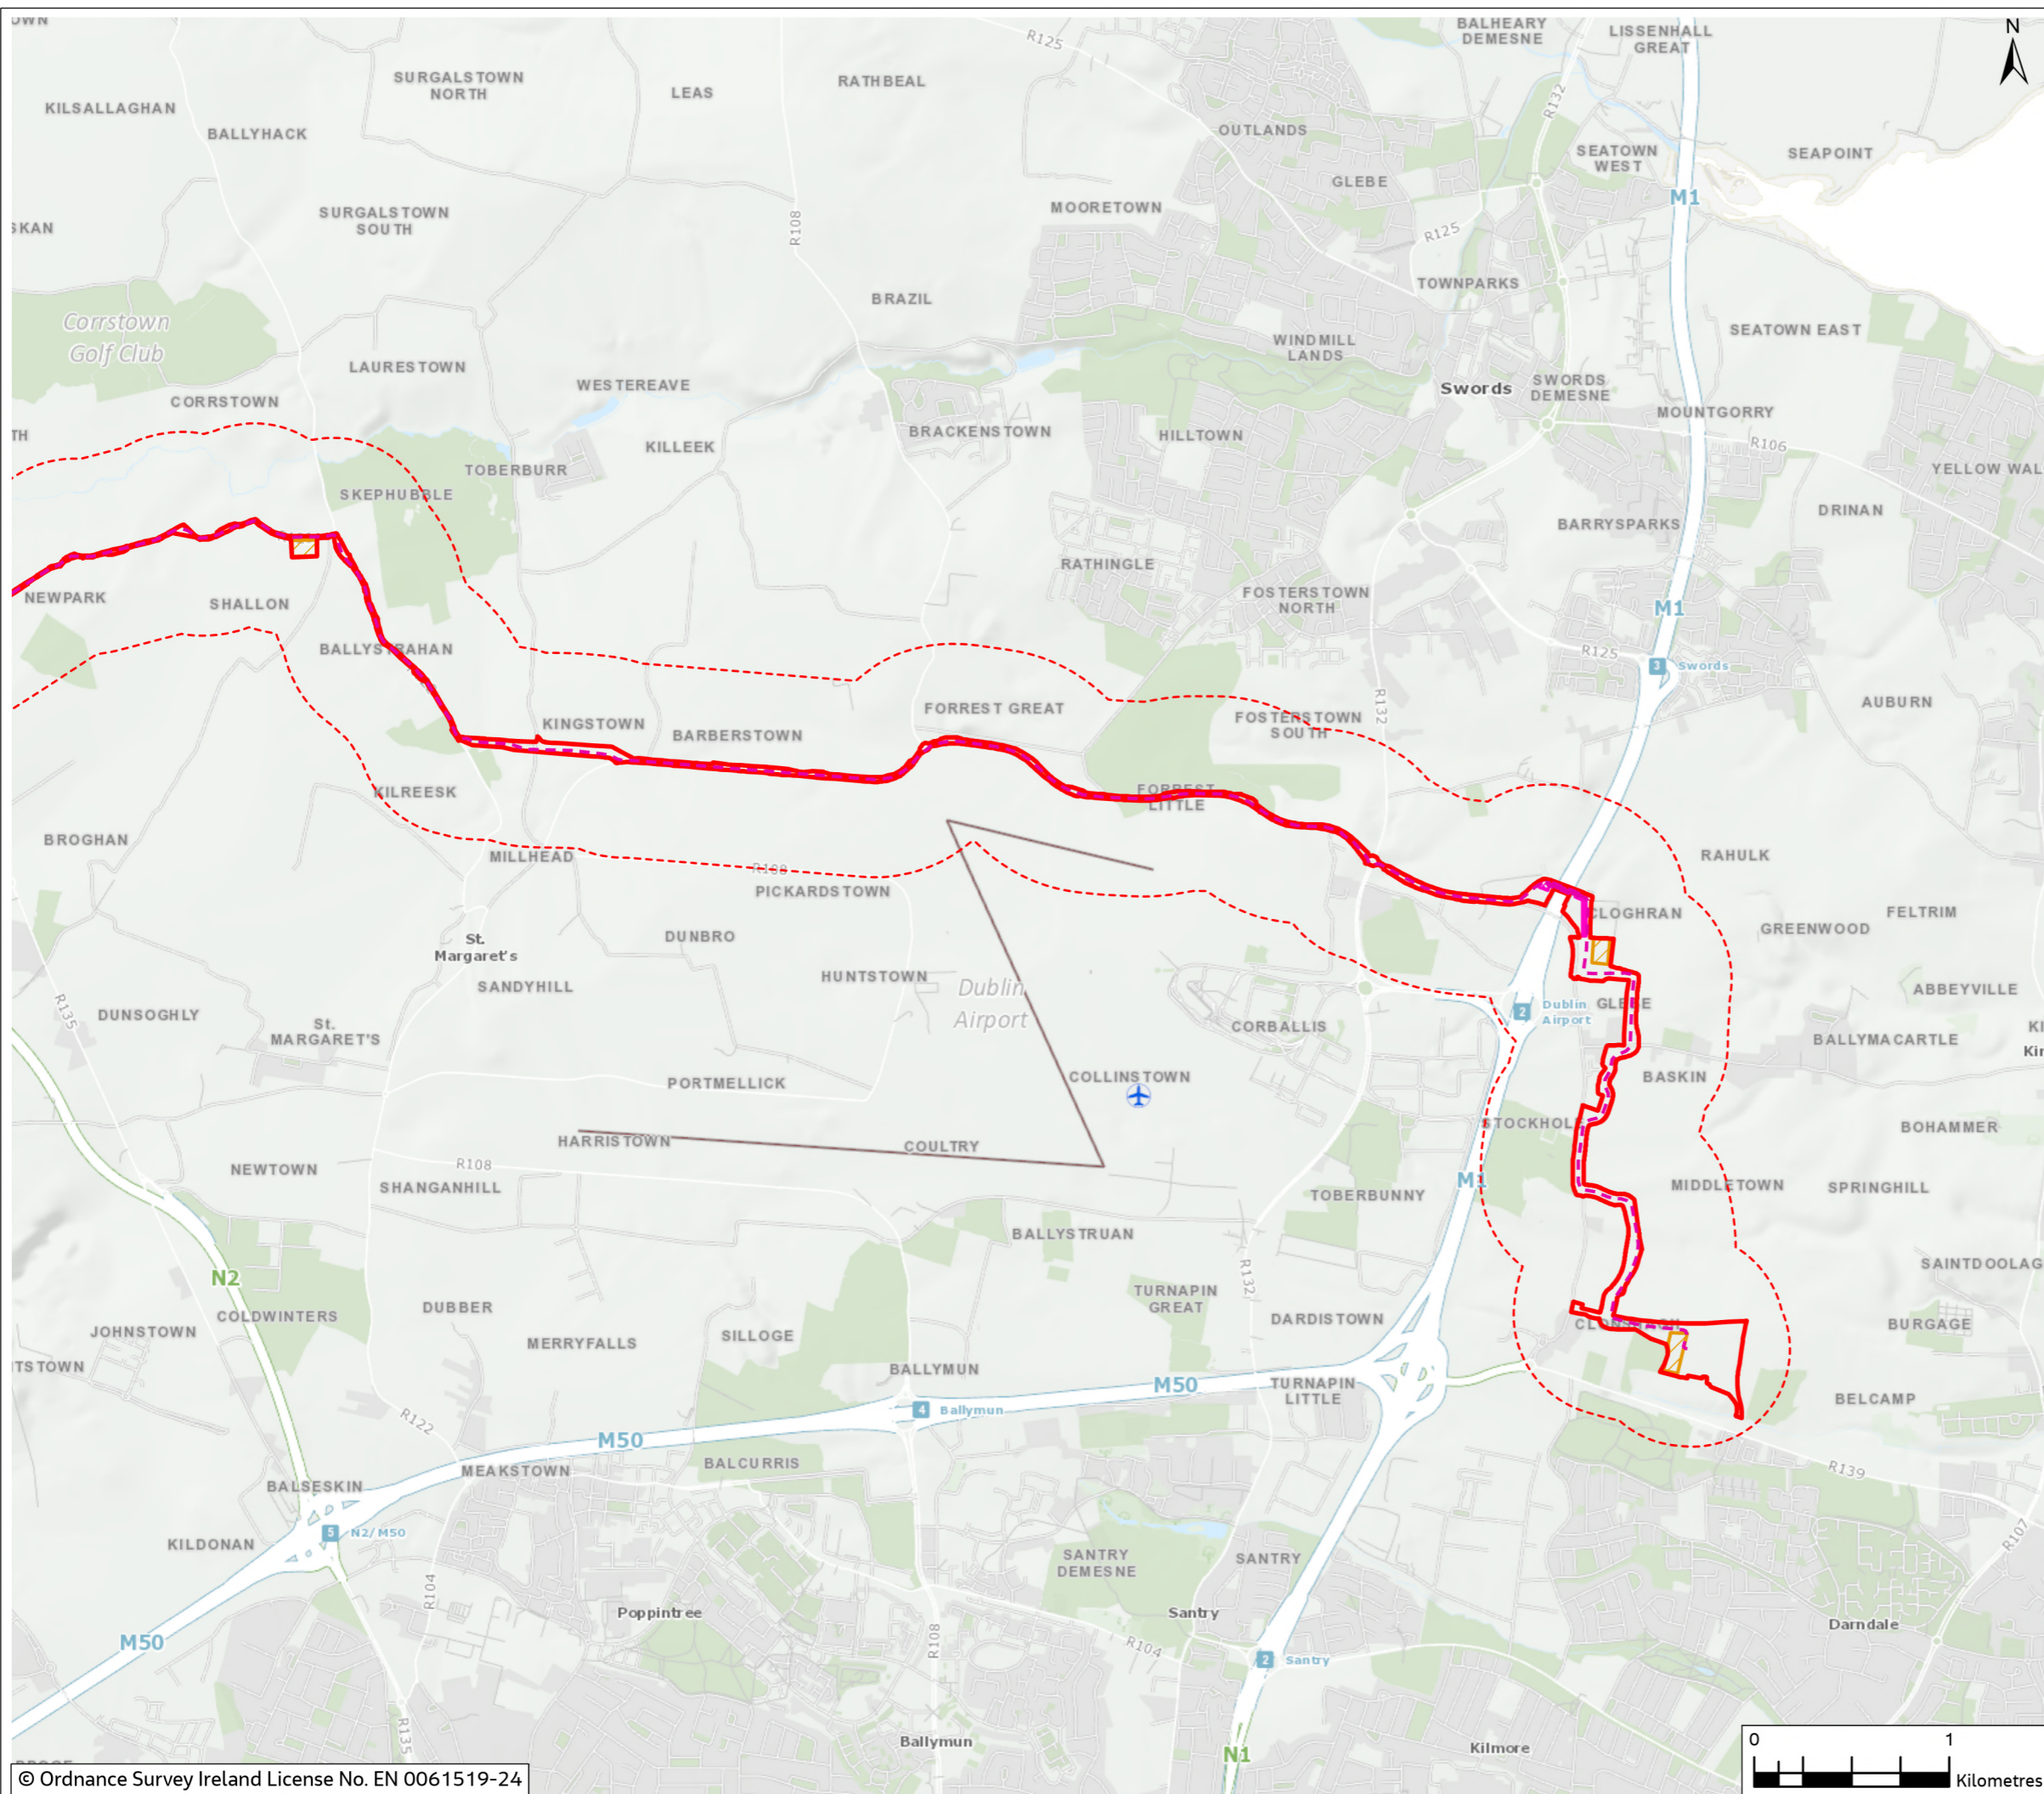

0	Mar 2024	Final	SA	SMD	PB	GS
Rev.	Date	Purpose of revision	Drawn	Check'd	Rev'd	Appr'd

Jacobs



Client

Project
East Meath - North Dublin Grid Upgrade

Drawing Title
Figure 18.1 Landscape Study Area (Sheet 3 of 3)

Drawing Status
FINAL

Scale @ A3
1:33,000 **DO NOT SCALE**

OSI Sheet No.

Jacobs No. **8321084AO**

Drawing No. **321084AJ-JAC-ZZ-XX-DR-G-0442**

© Copyright 2024 Jacobs U.K. Limited. The concepts and information contained in this document are the property of Jacobs. Use or copying of this document in whole or in part without the written permission of Jacobs constitutes an infringement of copyright. Limitation: This drawing has been prepared on behalf of, and for the exclusive use of Jacobs' Client, and is subject to, and issued in accordance with, the provisions of the contract between Jacobs and the Client. Jacobs accepts no liability or responsibility whatsoever for, or in respect of, any use of, or reliance upon, this drawing by any third party.

