


Figure 1

Legend

- Substation
- - - Proposed Cable Route

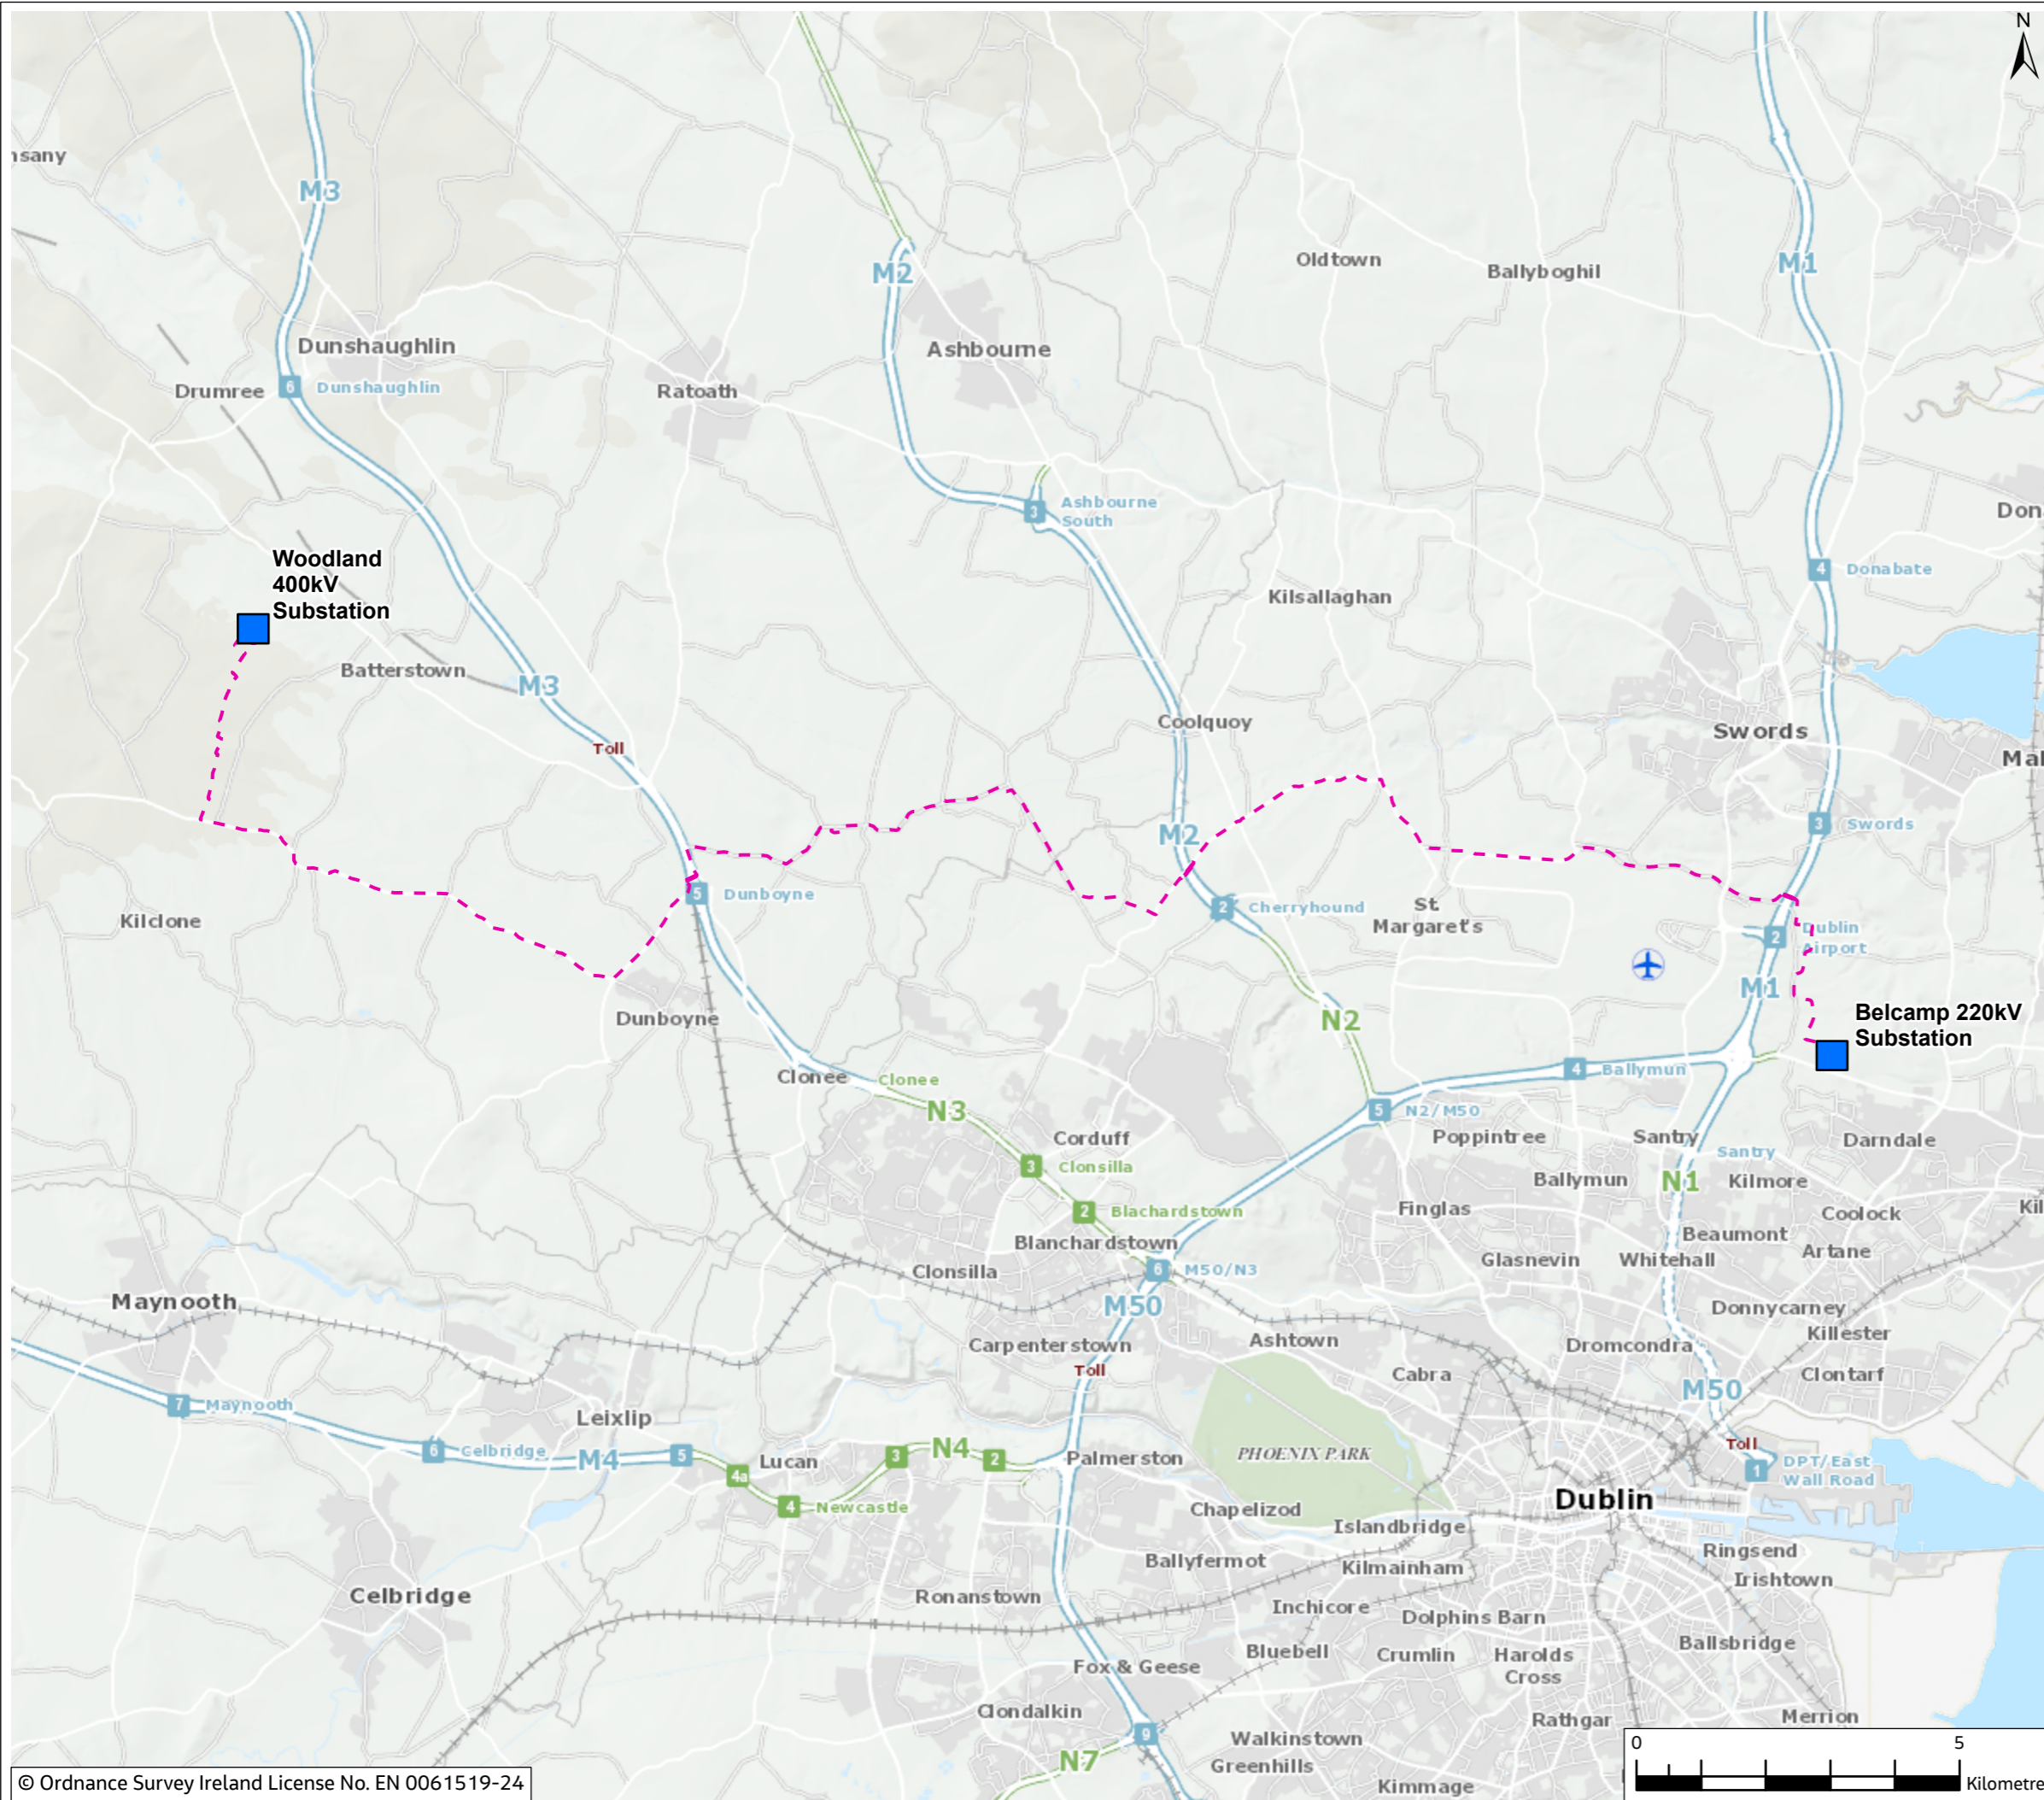

PO2	14/03/2024	Issued For Planning	SMD	PB	PB	GS
PO1	01/12/2023	Issued For Planning	SMD	PB	PB	GS
Rev.	Date	Purpose of revision	Drawn	Check'd	Rev'd	Appr'd

**Jacobs**

Client  


Project  
 East Meath to North Dublin Grid Upgrade

Drawing Title  
 Site Location Map

Drawing Status  
 For Planning

Scale @ A3  
 1:100,000 DO NOT SCALE

OSI Sheet No.

Jacobs No. 321084AJ

Drawing No. 321084AJ-JAC-ZZ-XX-DR-Z-2100

© Copyright 2024 Jacobs U.K. Limited. The concepts and information contained in this document are the property of Jacobs. Use or copying of this document in whole or in part without the written permission of Jacobs constitutes an infringement of copyright. Limitation: This drawing has been prepared on behalf of, and for the exclusive use of Jacobs' Client, and is subject to, and issued in accordance with, the provisions of the contract between Jacobs and the Client. Jacobs accepts no liability or responsibility whatsoever for, or in respect of, any use of, or reliance upon, this drawing by any third party.

