


OS Mapping Reference:
OS 2919-D

Ordnance Survey Ireland Licence No. EN 0061515-19 Sheet no.
2919-D © Ordnance Survey Ireland/Government of Ireland.
Contains Irish Public Sector Data licensed under a Creative
Commons Attribution 4.0 International (CC BY 4.0) licence.

PI	POST INSULATOR
HPI	HIGH POST INSULATOR
CSE	CABLE SEALING END
SA	SURGE ARRESTER
CT	CURRENT TRANSFORMER
CB	CIRCUIT BREAKER
VT	VOLTAGE TRANSFORMER
P.DS	PANTOGRAPH DISCONNECTOR
DS (DL)	DISCONNECTOR (LINE DISCONNECTOR)
DS (DR)	DISCONNECTOR (REACTOR DISCONNECTOR)
DEM	EARTH SWITCH

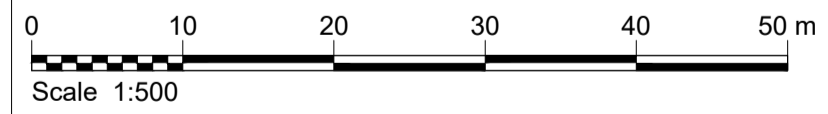

Rev	Rev. Date	Purpose of revision	Orig	Check'd	Rev'd	Apprv'd
P04	22/02/24	Issued for Planning	GG	DH	Nigel Edwards	GS
P03	29/11/23	Issued for Planning	GG	DH	Nigel Edwards	GS
P02	13/10/23	Issued for planning	NK	DH	Nigel Edwards	GS
P01	18/08/23	Issued for planning	NK	DH	Nigel Edwards	GS

NOTES

- For planning purposes only not for Construction.
- All dimensions in metres unless otherwise noted.
- Where levels are shown, all levels are in metres above Malin Head datum.
- The design is indicative and subject to refinement at the detailed design stage.
- Equipment dimensions are indicative only and will be modified after getting final approval for manufacturing during detailed engineering.
- Proposed substation and bay and associated development the subject of separate SID application to ABP per Ref: ABP-316372-23.

REFERENCE DRAWINGS

321084AJ-JAC-ZZ-XX-DR-Z-1510 WOODLAND 400 kV SUBSTATION SITE LAYOUT PLAN

321084AJ-JAC-ZZ-XX-DR-E-1540 WOODLAND 400 kV SUBSTATION SECTIONS

LEGEND

- PLANNING APPLICATION BOUNDARY
- ESB LANDOWNER PROPERTY BOUNDARY
- EXISTING EQUIPMENT
- NEW EQUIPMENT
- NEW CABLE ROUTE
- WORKS CONSENTED UNDER MEATH COUNTY COUNCIL PLANNING REFERENCE: 22/1550
- EXISTING LIGHTNING MAST
- RESIDENTIAL / SENSITIVE RECEPTOR
- TEMPORARY CONSTRUCTION COMPOUND / SITE LAYDOWN AREA
- EXISTING LIGHTNING MONOPOLE
- WORKS SUBJECT OF ABP CASE REFERENCE: 316372-23

Jacobs
Merrion House, Merrion Road, Dublin, D04R2C5, Ireland
Phone: +353 (0)1 269 5666 Fax: +353 (0)1 269 5497
www.jacobs.com

EirGrid

Client

Project: EAST MEATH NORTH DUBLIN GRID UPGRADE

Drawing title: **WOODLAND 400kV SUBSTATION SITE LAYOUT**

Drawing status: **FOR PLANNING** Suitability: **S2**

Scale: 1:500 @A1 DO NOT SCALE

Jacobs No. 321084AJ Rev

Client No. CP1021 PO4

Drawing number: **321084AJ-JAC-ZZ-XX-DR-Z-1511**

© Copyright 2024 Jacobs U.K. Limited. The concepts and information contained in this document are the property of Jacobs. Use or copying of this document in whole or in part without the written permission of Jacobs constitutes an infringement of copyright. Limitation: This drawing has been prepared on behalf of, and for the exclusive use of, Jacobs' Client, and is subject to, and issued in accordance with, the provisions of the contract between Jacobs and the Client. Jacobs accepts no liability or responsibility whatsoever for, or in respect of, any use of, or reliance upon, this drawing by any third party.