


**Construction Swathe**  
**30m**

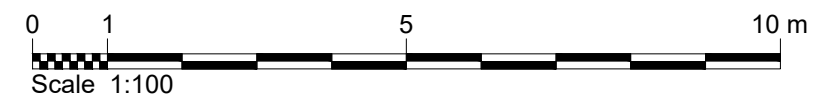

Rev	Rev. Date	Purpose of revision	Orig	Check'd	Rev'd	Apprv'd
P02	30/01/24	Issued for Planning	OS	DH	MS	GS
P01	25/05/23	Issued for Planning	OS	DH	MS	FL

**NOTES**

- For planning purposes only.
- All dimensions in millimetres unless otherwise noted.
- Where levels are shown, all levels are in metres above Malin Head datum.
- Indicative typical design subject to land access agreements.
- Contractor's scope to determine the size & levels of the temporary drain.
- Cable Trench has been shown on this drawings for illustrative purposes. Please see Drawing Number 321084AH-JAC-ZZ-XX-DR-K-2203 for the proposed dimensions.
- All layouts and dimensions are subjected to detailed design.

**REFERENCE DRAWINGS**

32108AJ-JAC-ZZ-XX-DR-Z-2101 to Site Location Map Sheets 1 to 47  
32108AJ-JAC-ZZ-XX-DR-Z-2147

**Jacobs**  
Merrion House, Merrion Road, Dublin, D04R2C5, Ireland  
Phone: +353 (0)1 269 5666 Fax: +353 (0)1 269 5497  
www.jacobs.com

**EirGrid**

Project: EAST MEATH NORTH DUBLIN GRID UPGRADE

Client: EirGrid

Drawing title: TEMPORARY CONSTRUCTION SWATHE IN PRIVATE LANDS PROPOSED DETAILS

Drawing status: Fit for Information Suitability: S2

Scale: 1:100@A3 DO NOT SCALE

Jacobs No. 321084AJ Rev

Client No. CP1021 P02

Drawing number: 321084AJ-JAC-ZZ-XX-DR-C-0006

© Copyright 2024 Jacobs U.K. Limited. The concepts and information contained in this document are the property of Jacobs. Use or copying of this document in whole or in part without the written permission of Jacobs constitutes an infringement of copyright. Limitation: This drawing has been prepared on behalf of, and for the exclusive use of, Jacobs Client, and is subject to, and issued in accordance with, the provisions of the contract between Jacobs and the Client. Jacobs accepts no liability or responsibility whatsoever for, or in respect of, any use of, or reliance upon, this drawing by any third party.