
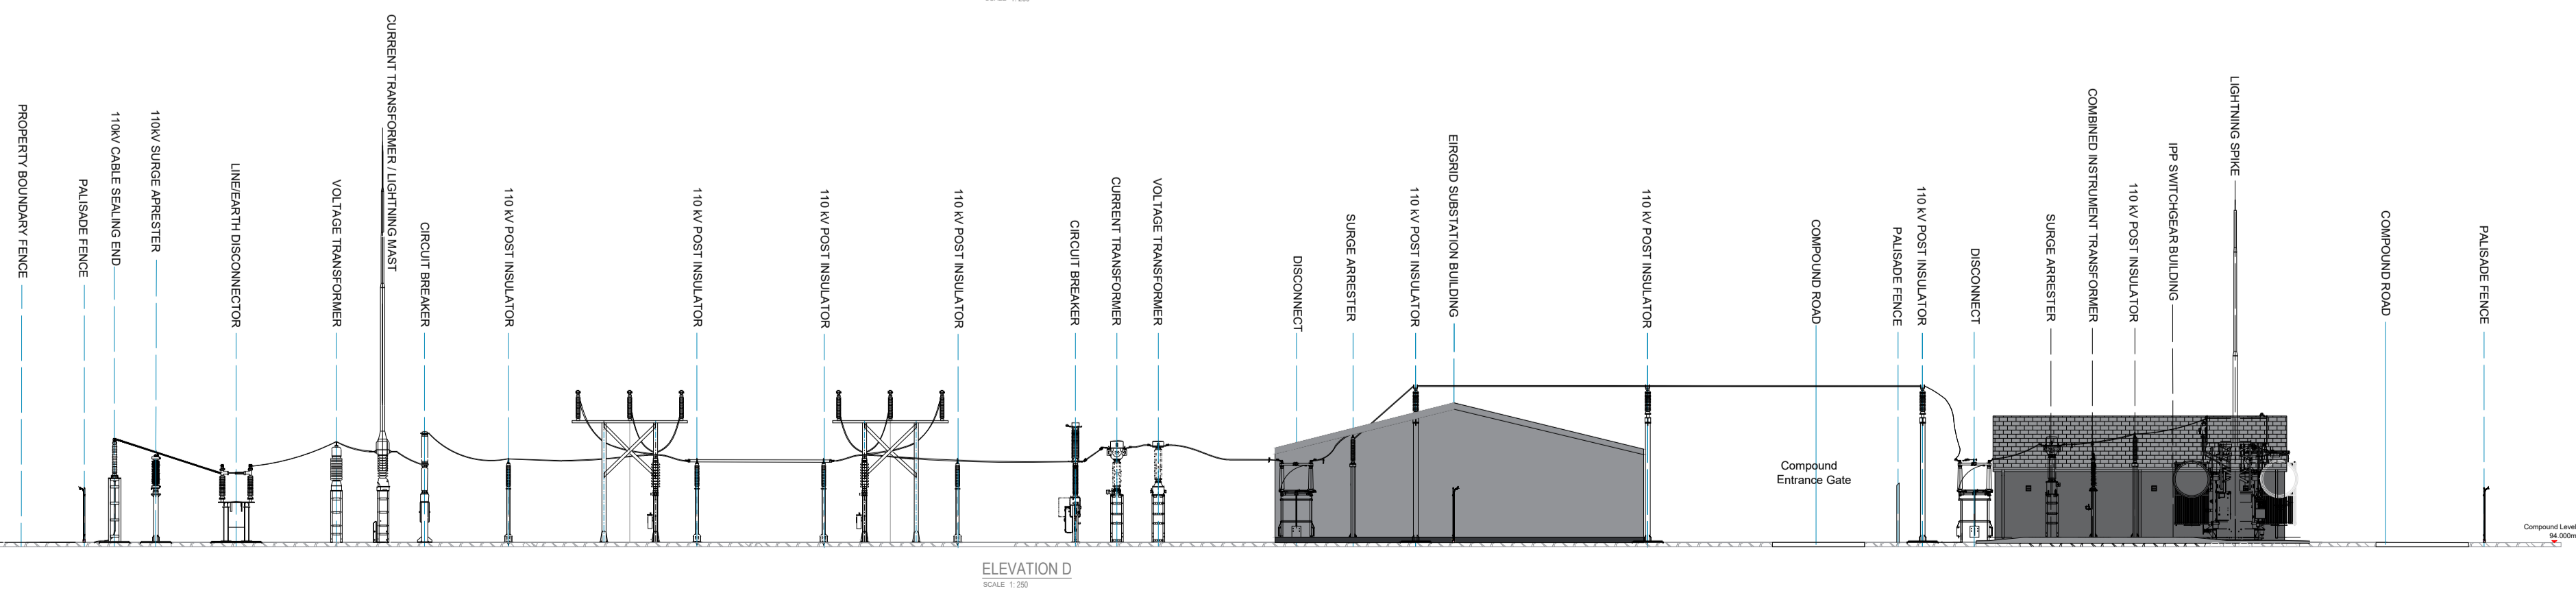
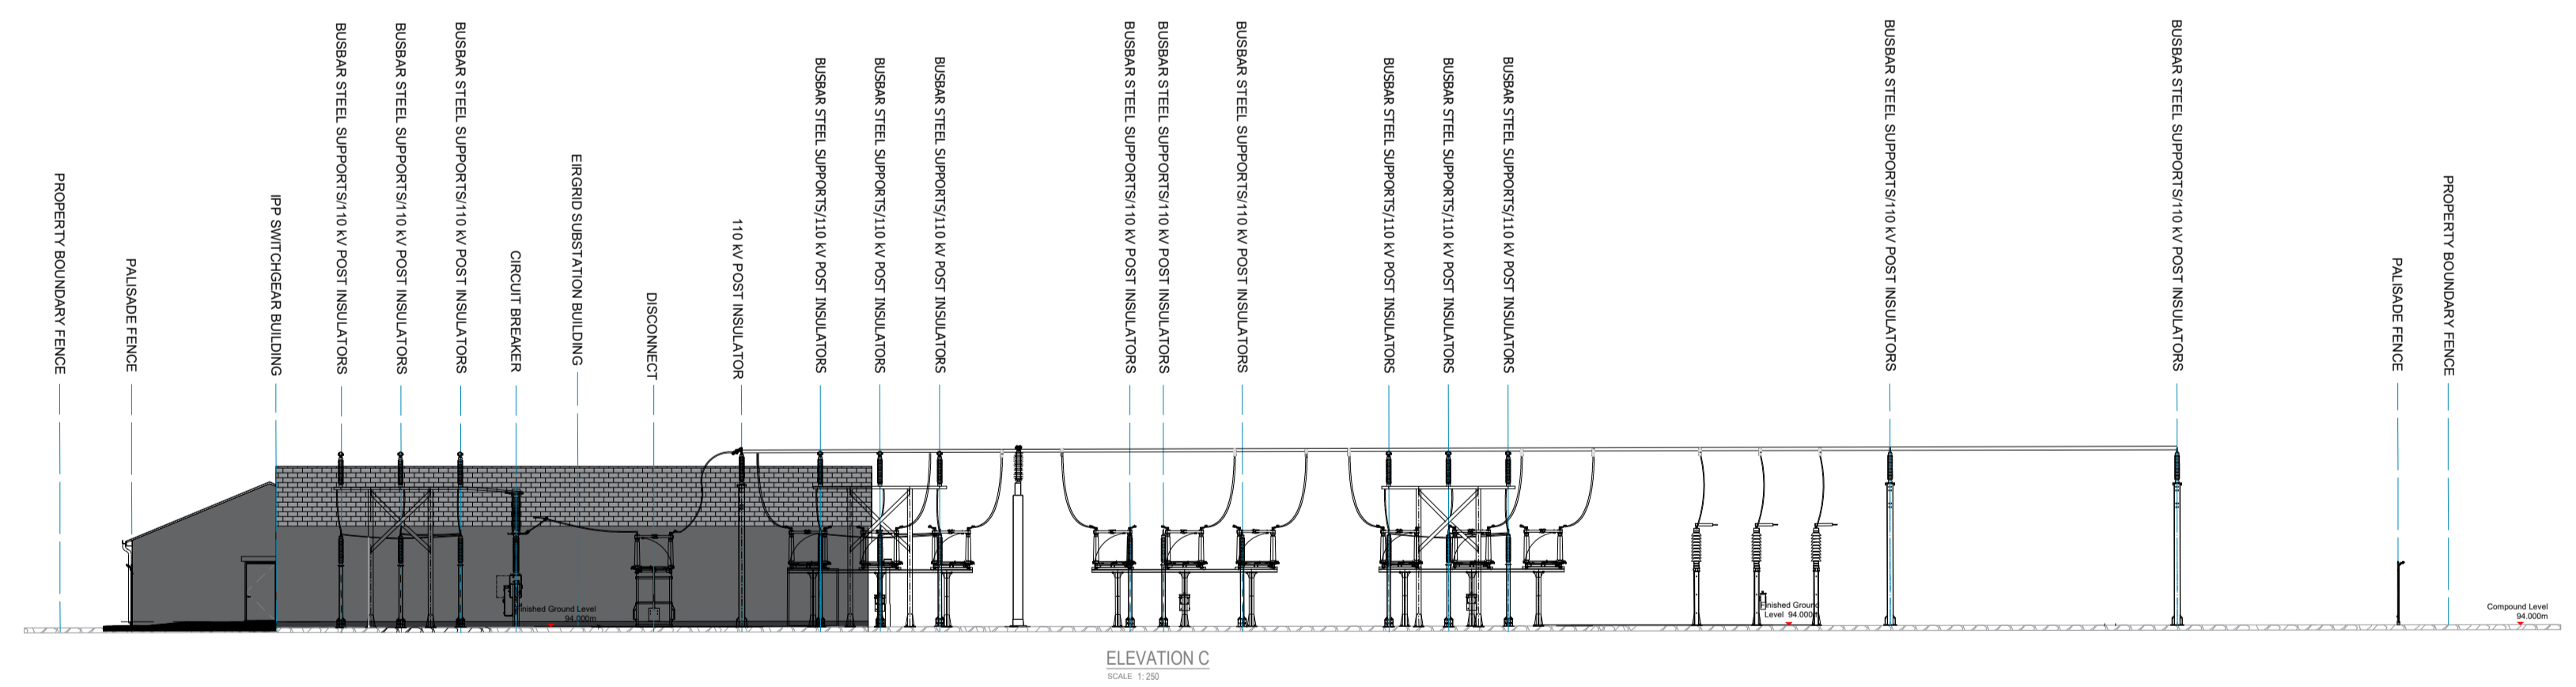
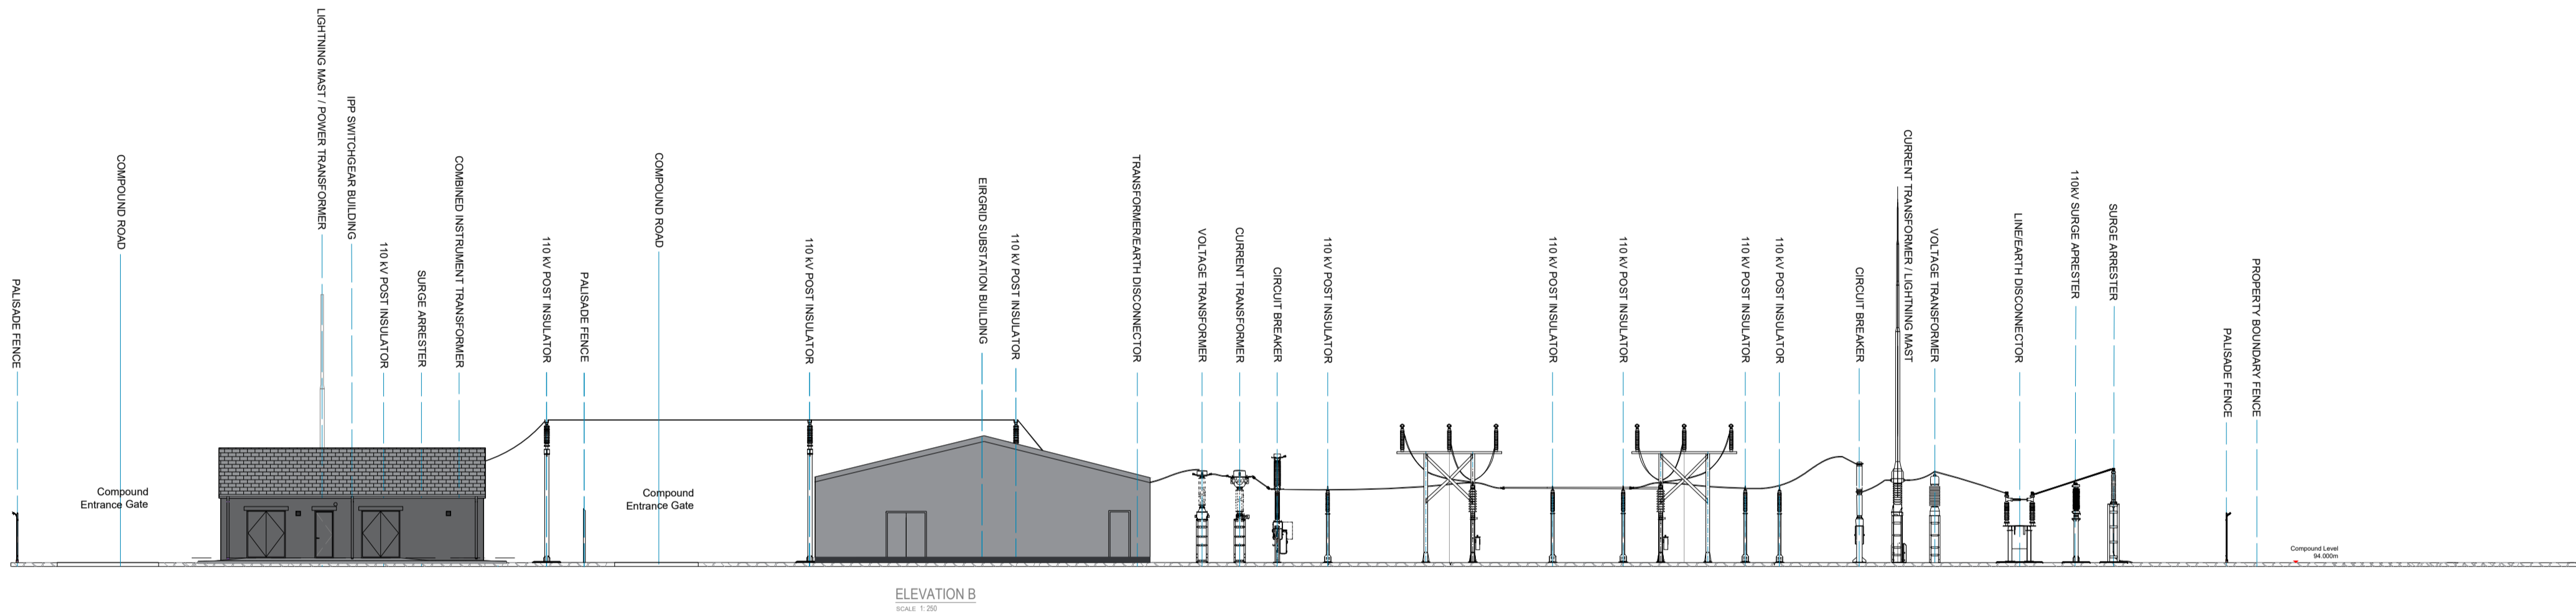


**Notes :**

1. All drawings are to be read in conjunction with all relevant Specifications, Bills of Quantities, Architectural, Services and Engineering drawings.
2. Any discrepancies between these documents shall be brought to the attention of the Engineer.
3. All dimensions are in millimetres, unless noted otherwise.
4. All levels are in metres related to Ordnance Datum.
5. Drawings are not to be scaled.

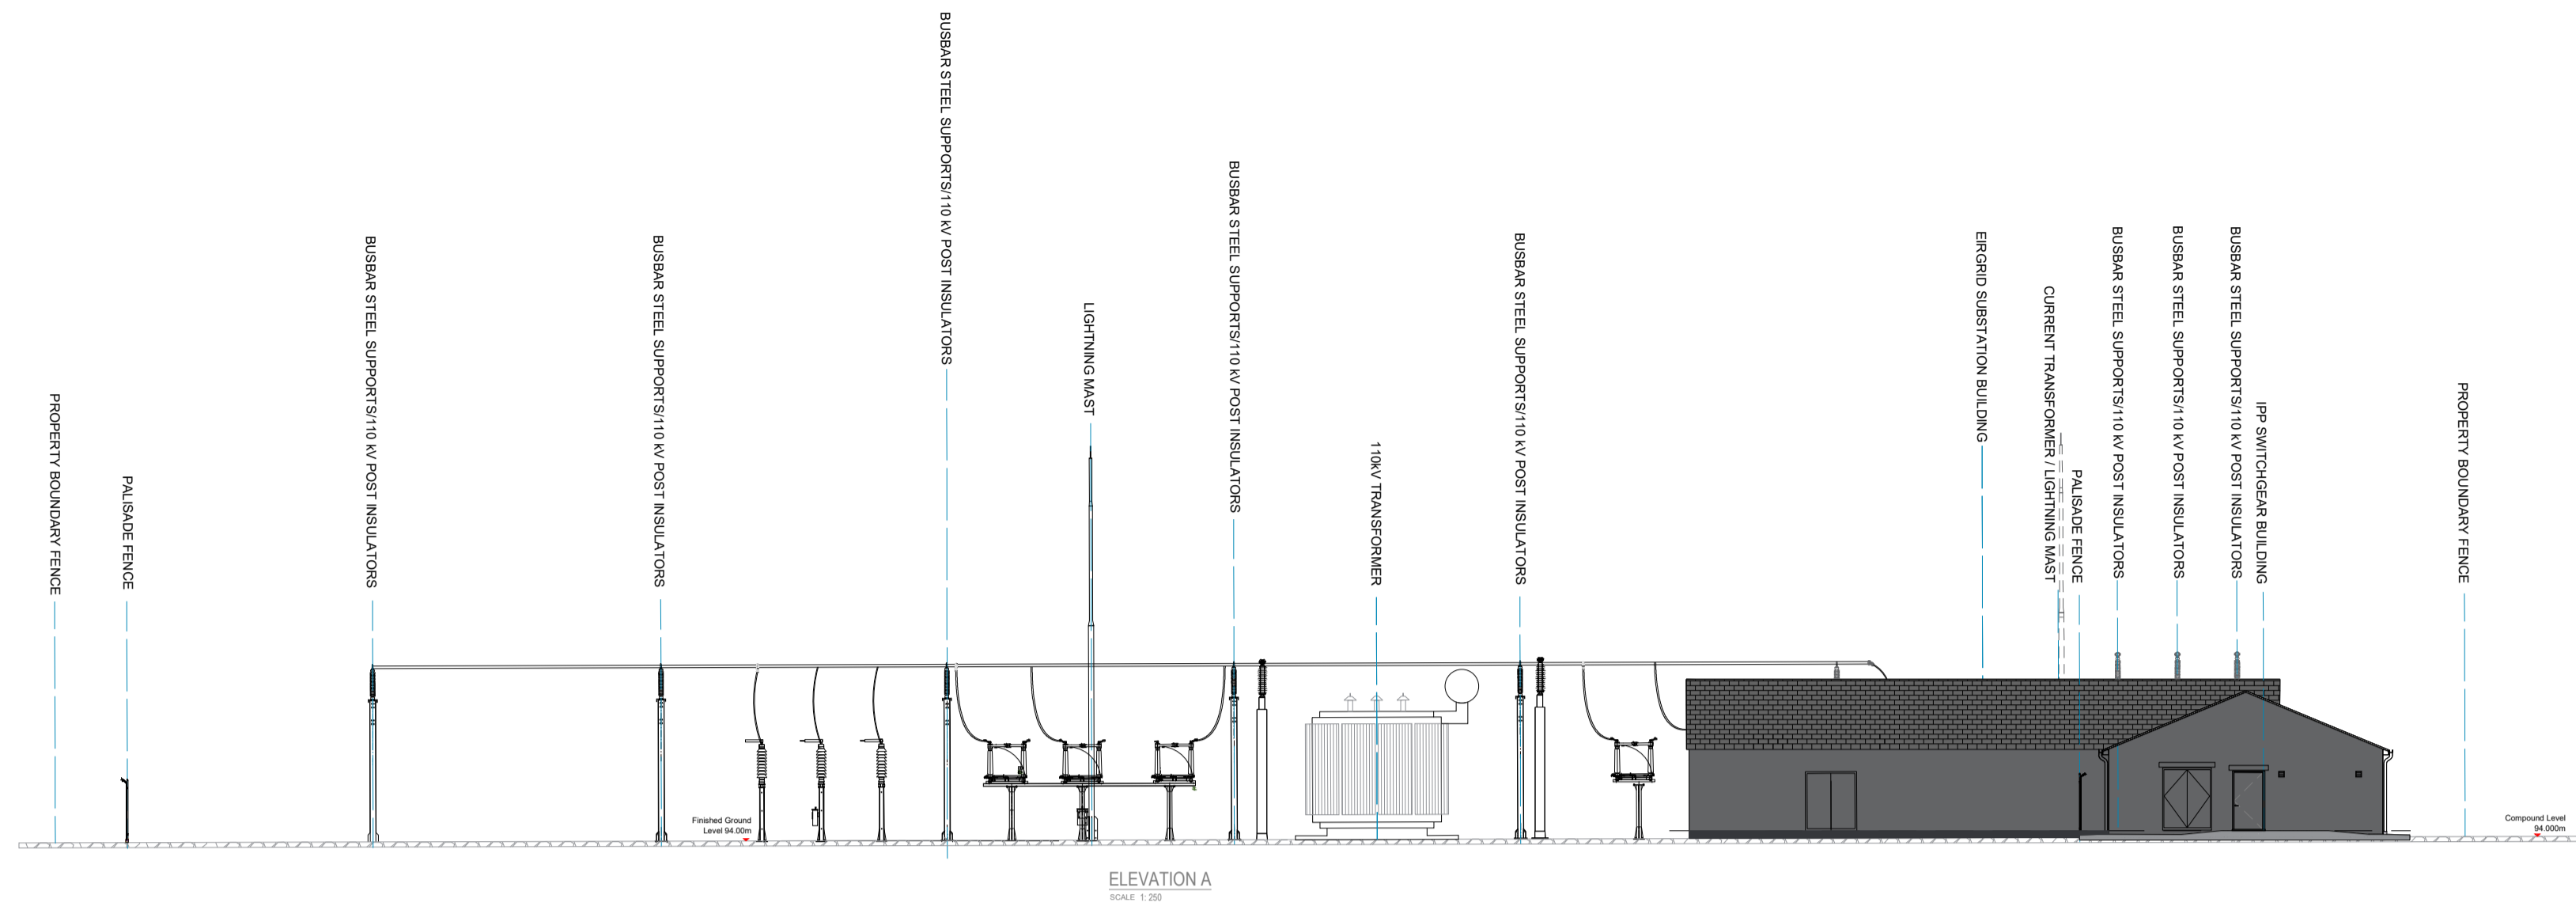

P07 12/02/24	FOR INFORMATION	SS	DC
P06 16-11-23	FOR APPROVAL	BK	IB
P05 06-11-23	FOR APPROVAL	BK	IB
P04 30-10-23	FOR APPROVAL	BK	IB
P03 18-09-23	FOR APPROVAL	BK	IB
P02 17-08-23	FOR APPROVAL	BK	IB
P01 10-07-23	FOR APPROVAL	BK	IB
REV	DATE	DESCRIPTION	BY APP

PROJECT:  
**KNOCKANARRAGH WIND FARM**

TITLE:  
**SUBSTATION COMPOUND ELEVATIONS**

CLIENT:  
**KNOCKANARRAGH WIND FARM LTD.**



DRAWN: <b>SM</b>	CHECKED: <b>BK</b>	APPROVED: <b>IB</b>
---------------------	-----------------------	------------------------

PROJECT NUMBER: <b>314271</b>	DATE: <b>NOV-23</b>	SCALE @ A1: <b>1:250</b>
----------------------------------	------------------------	-----------------------------

STATUS DESCRIPTION: <b>FOR INFORMATION</b>	STATUS: <b>S2</b>
---	----------------------

DRAWING NUMBER: <b>ABP-314271-22-MWP-003</b>	REV: <b>P07</b>
---	--------------------