

DO NOT SCALE FROM THIS DRAWING. USE FIGURED DIMENSIONS IN ALL CASES. VERIFY DIMENSIONS ON SITE AND REPORT ANY DISCREPANCIES TO THE DESIGNERS IMMEDIATELY. THIS DRAWING IS TO BE READ IN CONJUNCTION WITH THE DESIGNERS SPECIFICATION. © THIS DRAWING IS COPYRIGHT AND MAY ONLY BE REPRODUCED WITH THE DESIGNERS PERMISSION.


NOTES:

LEGEND:

- 33kV GRIDLINE
- 110kV GRIDLINE
- EXISTING CULVERT
- SITE BOUNDARY
- OWNERSHIP BOUNDARY
- CULVERT CROSSING

- NOTES:
- PLEASE NOTE THE INFORMATION ON THIS PLAN IS A GENERAL GUIDE AND THE ACCURACY THEREFORE CANNOT BE GUARANTEED. NO LIABILITY IS ACCEPTED FOR ANY DISCREPANCY, OMISSION OR DEVIATION AND THE ACTUAL POSITION OF INDIVIDUAL SERVICES MUST BE VERIFIED AND ESTABLISHED ON SITE BEFORE ANY MECHANICAL EXCAVATING PLANT IS USED.
  - ALL INFORMATION IS TO BE READ IN CONJUNCTION WITH ESB SPECIFICATION FOR THE INSTALLATION OF UNDERGROUND CABLES.
  - JOINT BAY LOCATIONS TO BE CONFIRMED AT DETAILED ENGINEERING DESIGN. EXACT LOCATION OF JOINT BAYS AND CABLE IN THE PUBLIC ROAD TO BE AGREED WITH THE LOCAL AUTHORITY ROAD DEPARTMENT.

REPRODUCED FROM THE ORDNANCE SURVEY  
 © Ordnance Survey Ireland / Government of Ireland  
 CYAL50261645

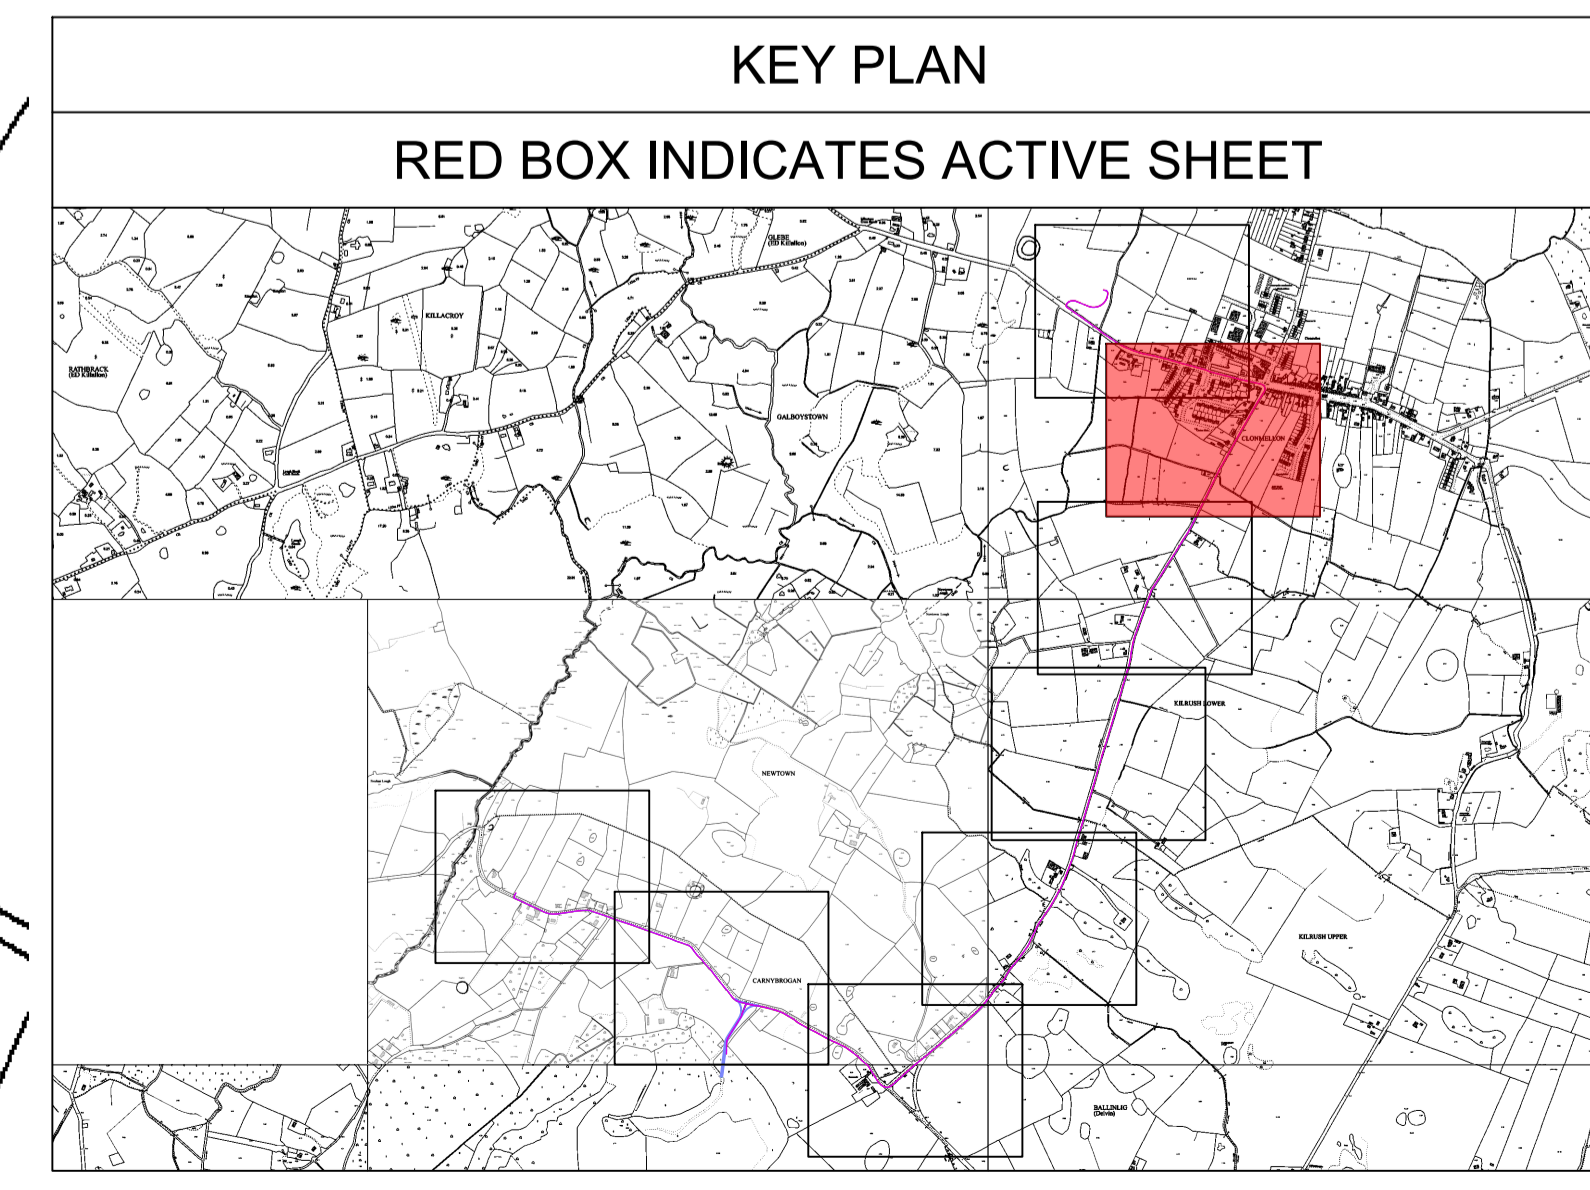

P05	12/02/24	FOR INFORMATION	SS	DC
P04	08/11/23	FOR INFORMATION	GL	DC
P03	27/10/23	FOR INFORMATION	GL	DC
P02	22/09/23	FOR INFORMATION	GL	DC
P01	06/09/23	FOR INFORMATION	GL	DC
REV	DATE	DESCRIPTION	BY	APP

PROJECT: KNOCKANARRAGH WIND FARM

TITLE: GRID CONNECTION OSI BACKGROUND MAPPING LAYOUT SHEET 02 OF 08

CLIENT: KNOCKANARRAGH WIND FARM LTD.



DRAWN: G.L.	CHECKED: D.C.	APPROVED: I.B.
PROJECT NUMBER: 314271	DATE: AUG. '23	SCALE @ A1: 1:1000
STATUS DESCRIPTION: FOR INFORMATION		STATUS: S2
DRAWING NUMBER: ABP-314271-22-MWP-016	REV: P05	