


**SECTION A - PART 1** CH0.0M TO 73.0M SCALE H 1:125 , V 1:125

	MIN 300mm 6F2 STONE FILL & COMPACTION IN ACCORDANCE WITH TII SPECIFICATIONS FOR ROAD WORKS SERIES 600 COMPACTED IN 225mm THICK LAYERS WITH 9 PASSES OF A 2300kg/m TO 2900kg/m ROLLER. 6F2 MATERIAL TO SATISFY THE REQUIREMENTS OF SR 21:2014 + A1:2016 ANNEX E ANY SOFT SPOTS IDENTIFIED AT FORMATION LEVEL DURING EXCAVATION TO BE REMOVED AND REPLACED WITH 6F2 MATERIAL.			PALISADE FENCE CONCRETE POST & RAIL BOUNDARY FENCE			
/							
NE-2	FORMATION LEVEL-						
94.000	94.000	94.000	94.000	94.000	94.000	93.896	03 600
93.000	93.000 93.000	63.000	63.000	93.000	93.000	93.000	000
1.000	1.000	1.000	1.000	1.000	1.000	0.896	
100.000	105.000	115.000	120.000	125.000	130.000	135.000	
	1						

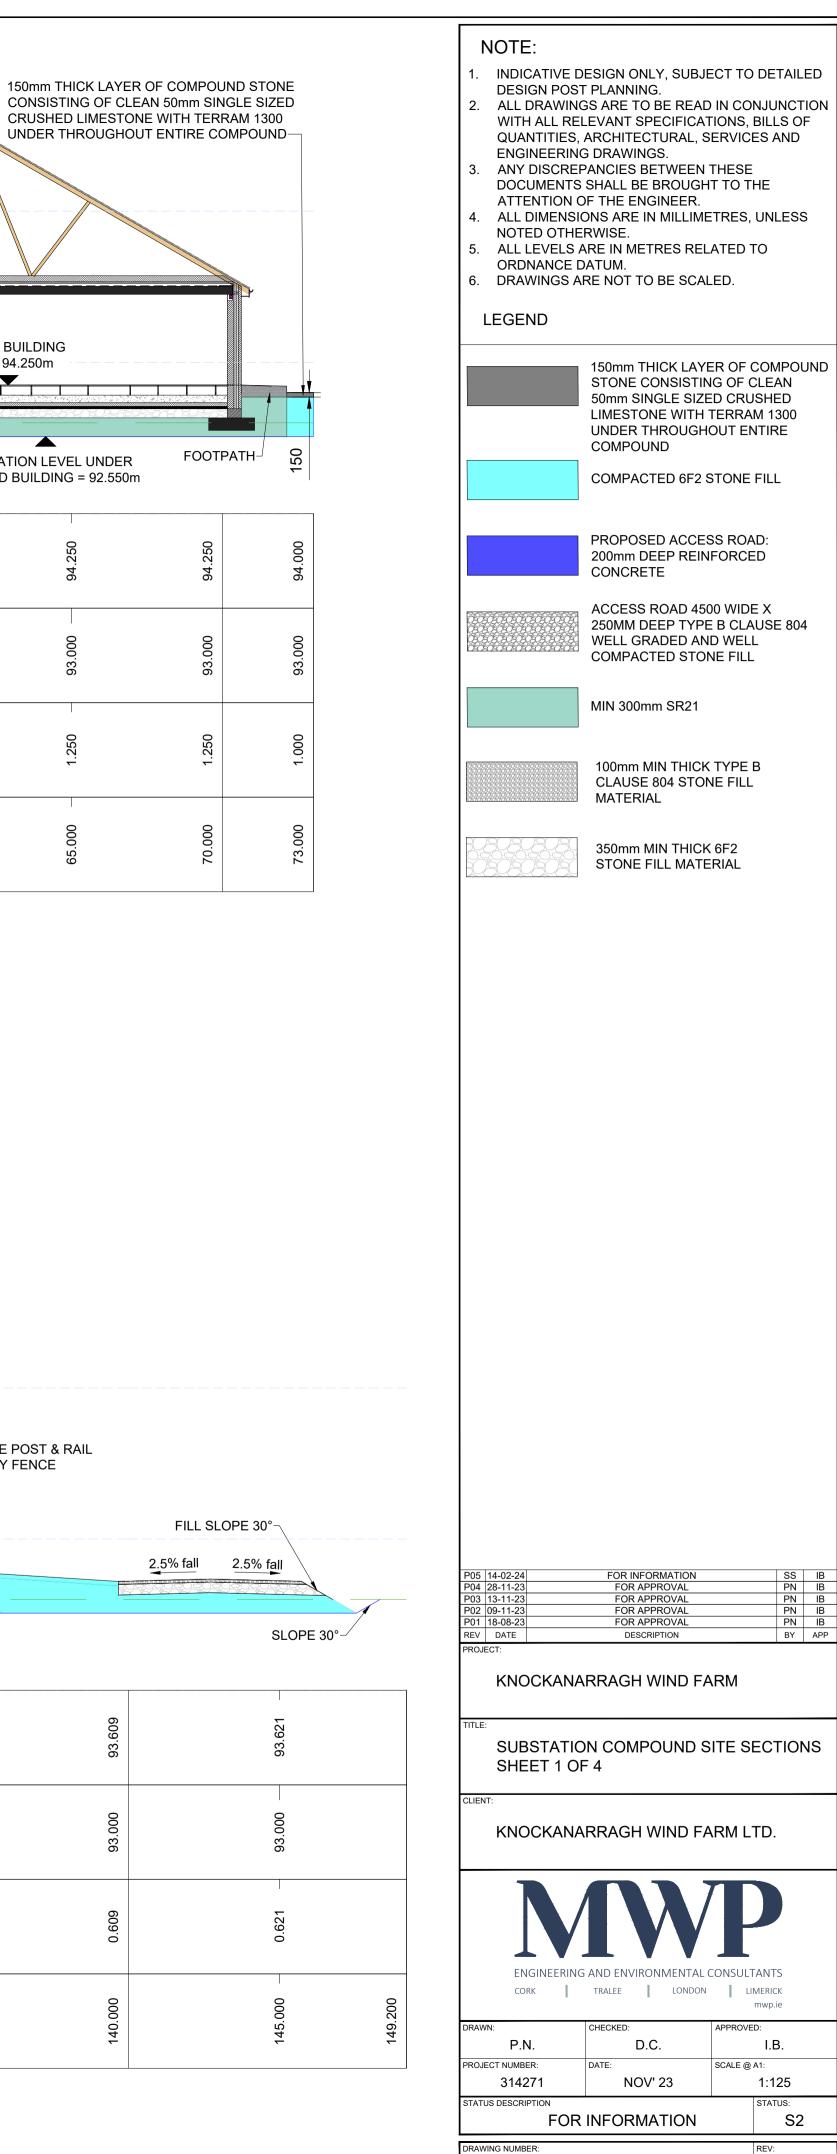

ABP-314271-22-MWP-031

P05