



Typical / potential hardstanding layout
Scale 1:1,000

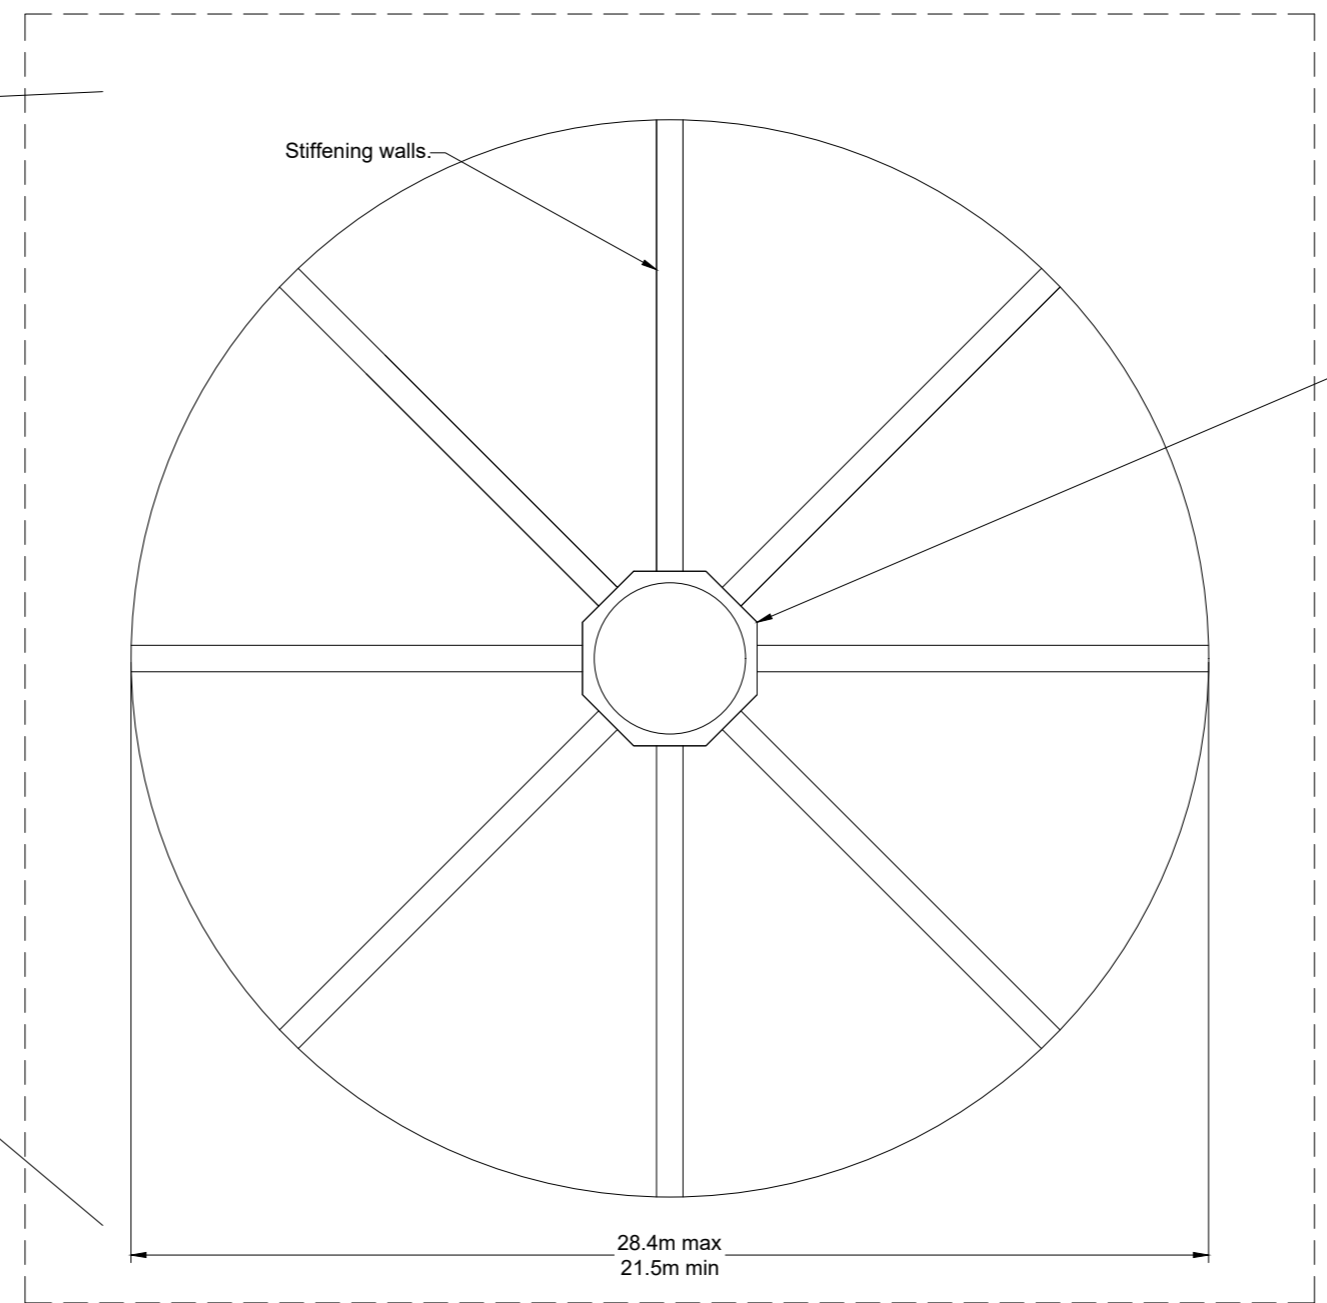

Typical turbine foundation layout plan
Scale 1:200

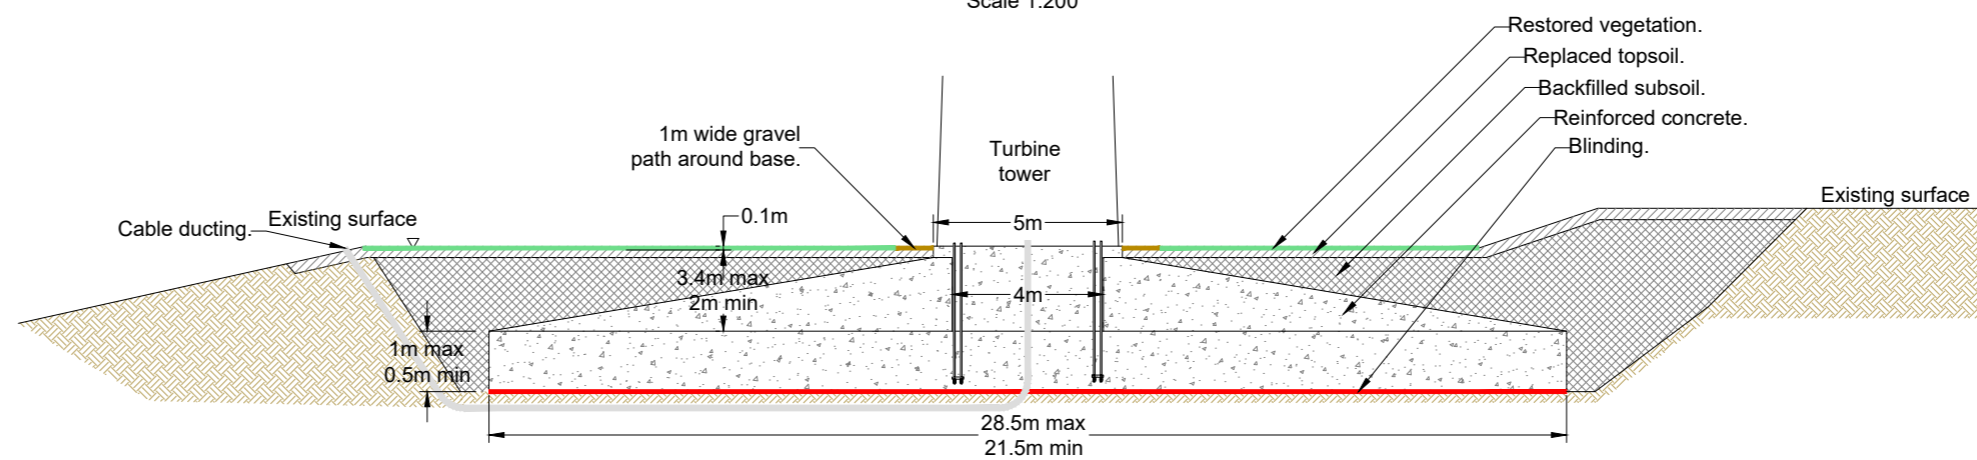

Typical turbine foundation section

Notes:
1. All dimensions are in metres
2. All levels are shown in metres above ordnance datum.

- Legend:**
- Main crane hardstanding
 - Assist crane hardstanding - temporary construction works
 - Temporary hardstanding - temporary construction works
 - Leveled clearance - areas to be cleared - flat and free of obstacles - temporary construction works

Rev	Amendments	Date	By	Chk	Auth
4	General Updates	29/01/24	LB	DK	AOB
3	General Updates	19/01/24	LB	DK	AOB



www.slrconsulting.com

Drawing Status & Suitability Code

Client
Knockanarragh Wind Farm Ltd.

Project
Knockanarragh Wind Farm

Drawing Title
Turbine Foundations and Crane Hardstanding Layout Plan

Scale As Shown @ A2		SLR Project No. 501.00727.00008	
Designed PMC	Drawn PMC	Checked AOB	Authorised AOB
Date 09/23	Date 09/23	Date 09/23	Date 09/23
Drawing Number ABP-314271-22.PL07			Rev. 4

