





**Elevation on silt fence at drainage channel**  
Scale 1:50

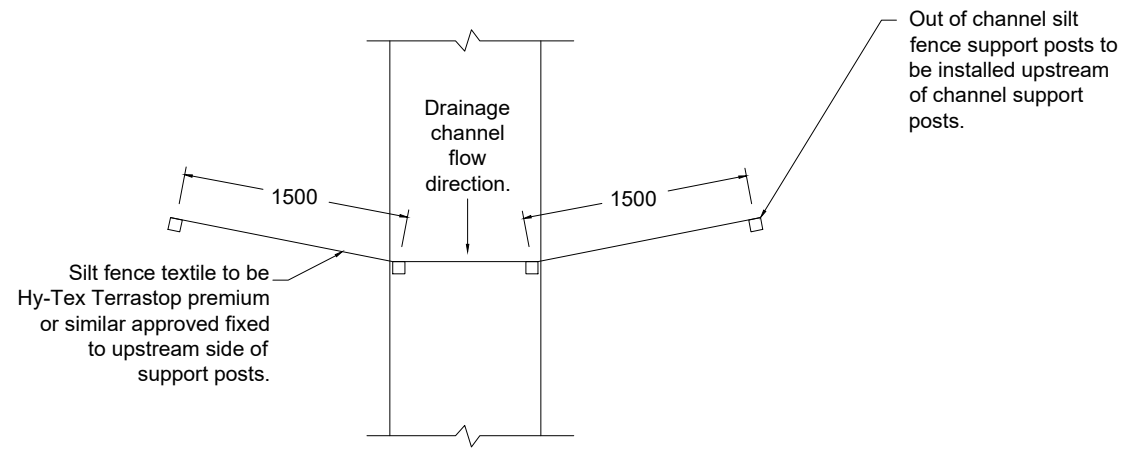


**Plan on silt fence at drainage channel**  
Scale 1:50

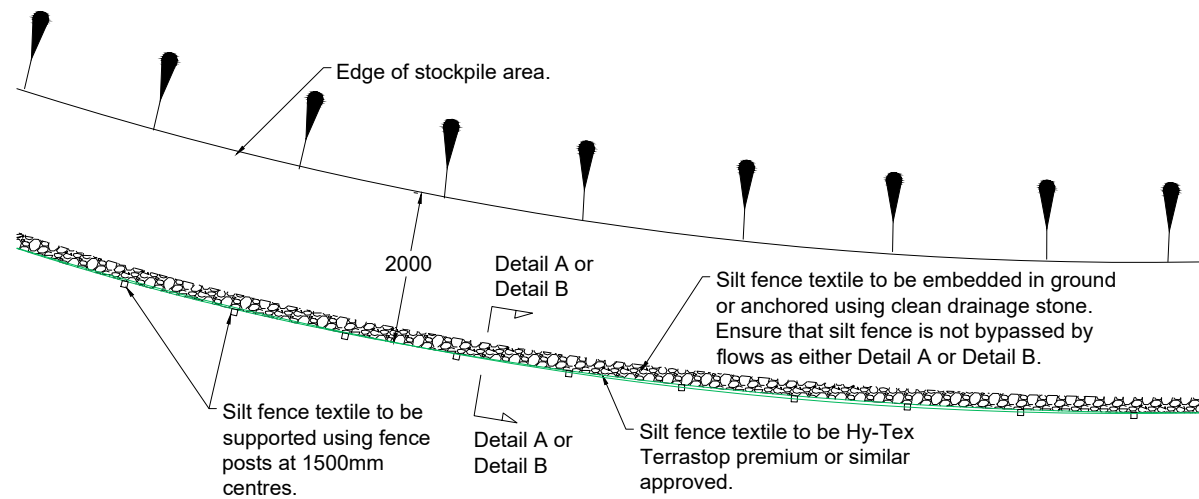



**Plan on silt fence at stockpile areas**  
Scale 1:100

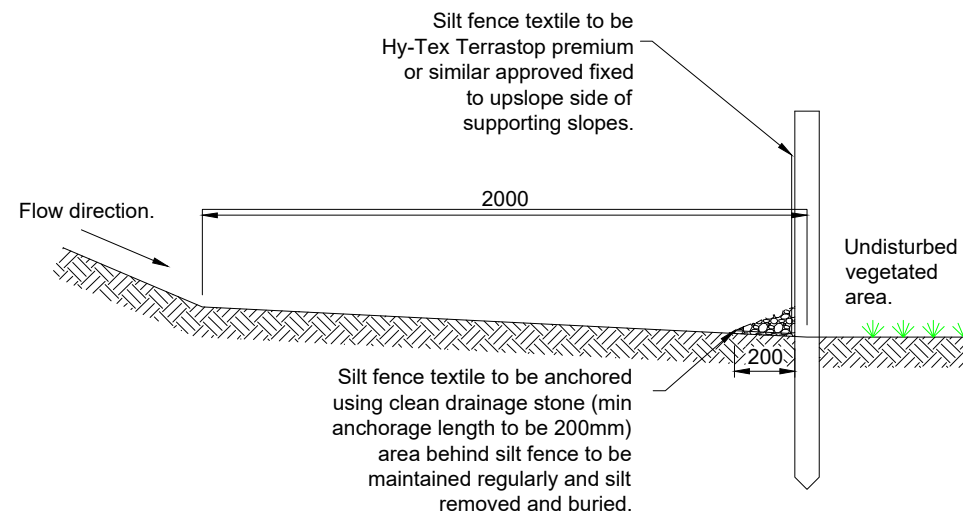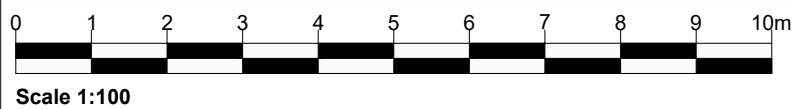

**Detail A**  
Scale 1:25

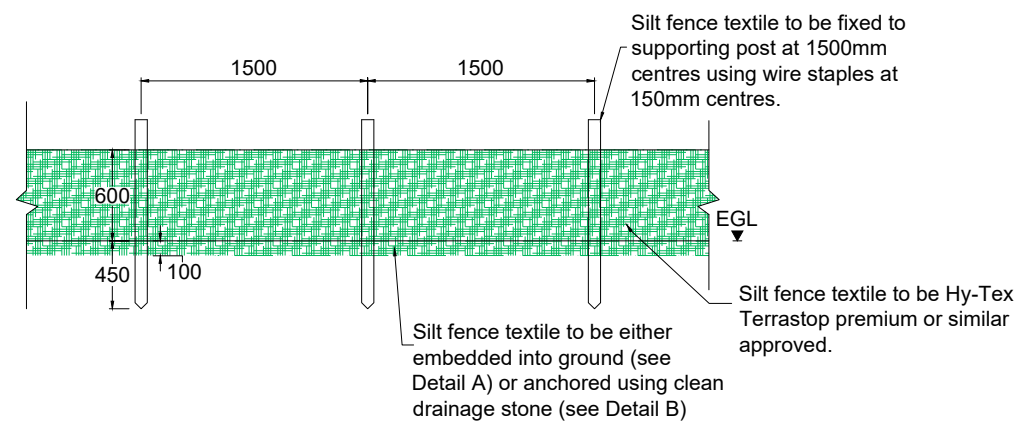

**Elevation on silt fence at stockpile areas**  
Scale 1:50

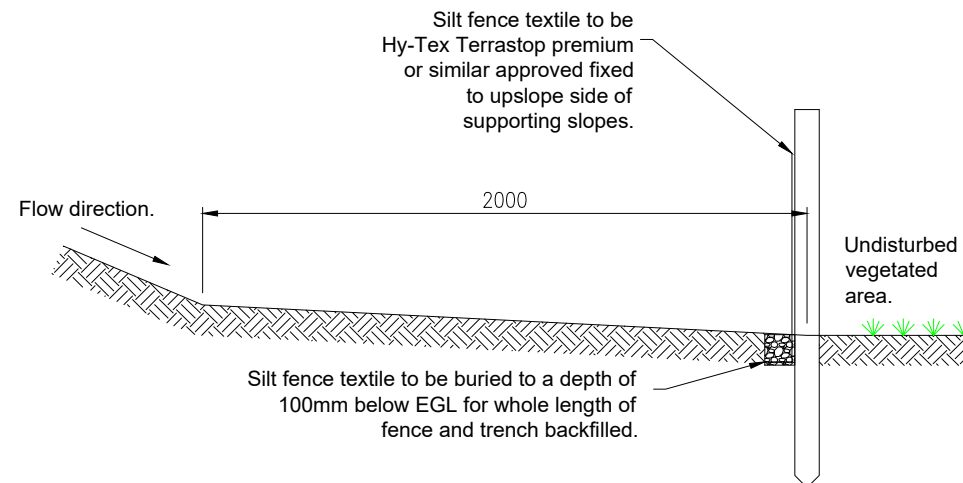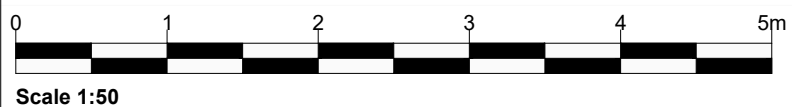

**Detail B**  
Scale 1:25



- Notes:**
1. All dimensions are in millimetres.
  2. All levels are shown in metres above ordnance datum.

- Legend:**
- Silt fence textile (Hy-Tex Terrastop premium or similar)
  - Edge of Stockpile Area

4	General Updates	25/01/24	LB	DK	AOB
Rev	Amendments	Date	By	Chk	Auth



www.slrconsulting.com

Drawing Status & Suitability Code

Client  
Knockanarragh Wind Farm Ltd

Project  
Knockanarragh Wind Farm

Drawing Title  
Typical Drainage Details - Silt Fence Details

Scale  
As Shown @ A3

SLR Project No.  
501.00727.00008

Designed  
TS

Checked  
DK

Authorised  
AOB

Date  
09/23

Date  
09/23

Date  
10/23

Drawing Number  
ABP-314271-22.PL13

Rev.  
4