


Delivery Route to Site:

- Exit Killybegs Port taking the 2nd exit at the roundabout to the Shore Road
- Continue on Shore Road and turn right onto the R263
- Continue on R263 until the road joins to the N56
- At the 1st roundabout near Donegal town, continue on the N56
- At the 2nd roundabout near Donegal town, take the 2nd exit onto the N15
- At the roundabout outside Laghey, continue on the N15
- At the roundabout outside Ballyshannon, continue on the N15
- At the 1st roundabout outside Bundoran, continue on the N15
- At the 2nd roundabout outside Bundoran, continue on the N15
- Continue on N15, then join onto the N4
- Continue on N4 through 4 roundabouts
- Turn left onto R285
- Turn right onto R285
- Turn left onto R280
- Continue on the R280 and turn left onto the L-4282
- Continue on L-4282 until left turn to the Wind Farm Site entrance

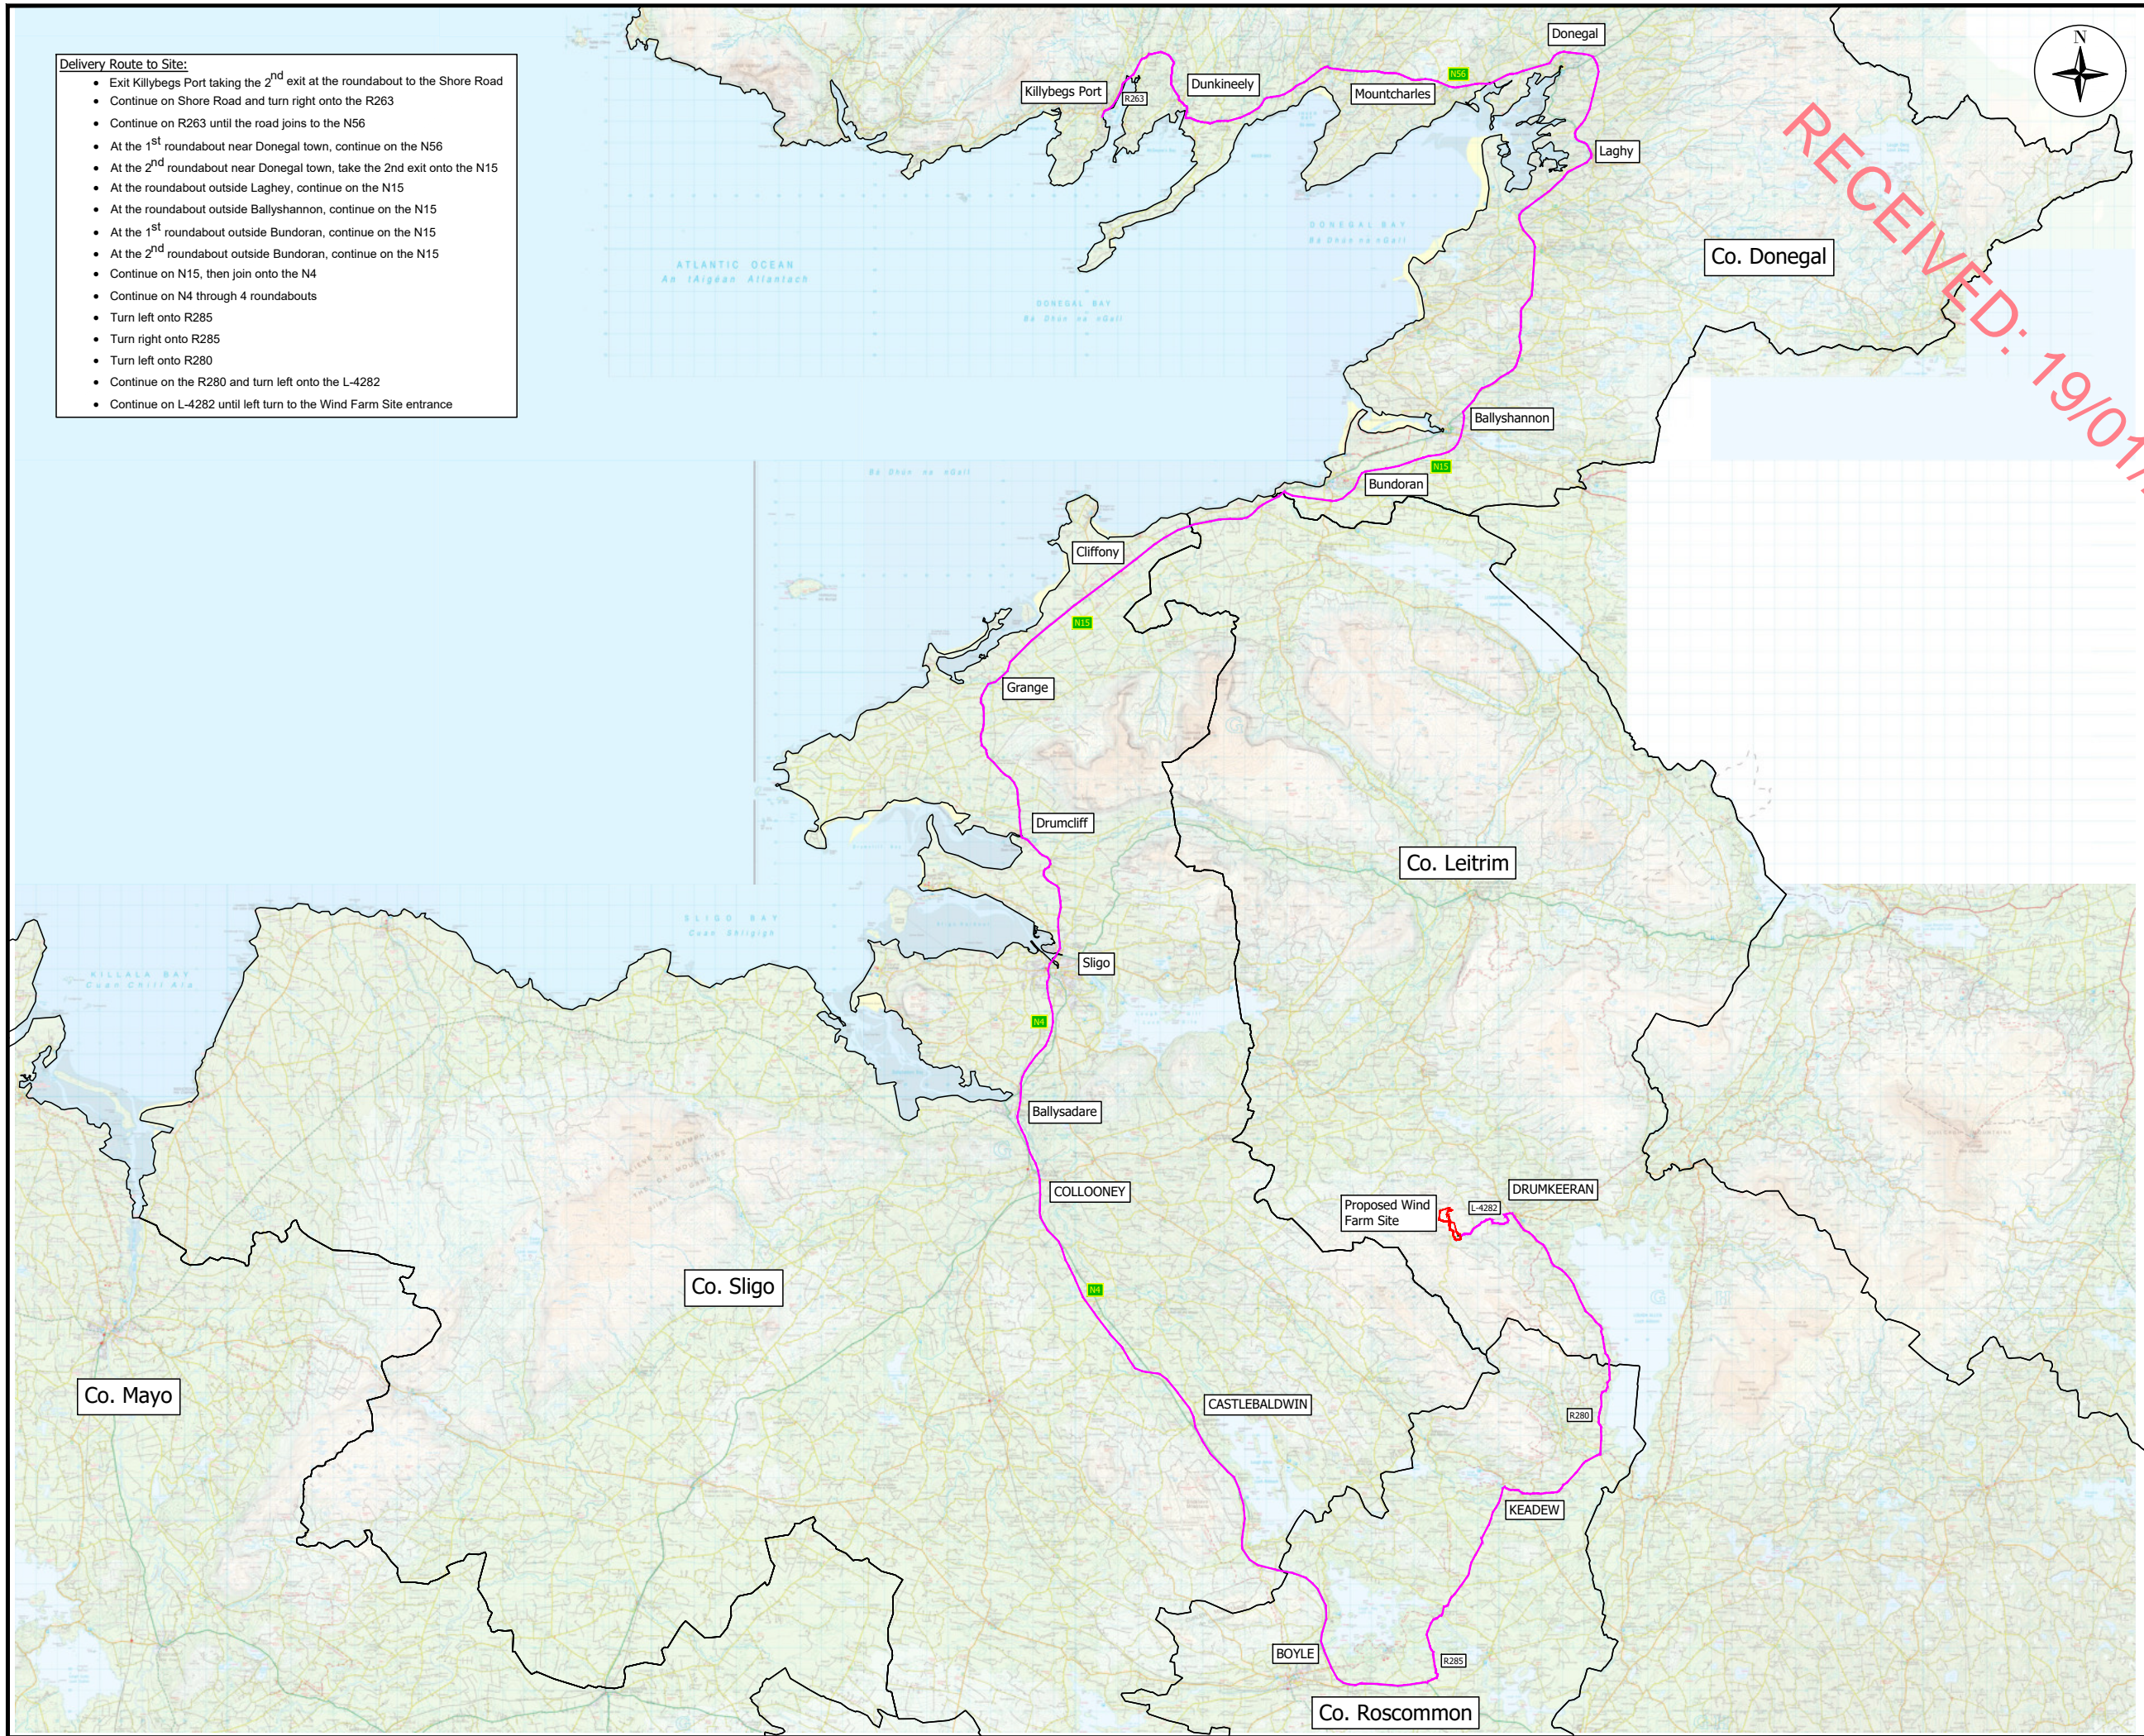

LEGEND

- Proposed Wind Farm Site
- Turbine Haul Route
- County Border

Ordnance Survey Ireland Licence No.CYAL50313915
© Tailte Éireann / Government of Ireland

rev.	modifications	by	date

Client
Letter Wind Farm Ltd.

Project
Proposed Wind Farm
at Letter, Drumkeeran,
Co. Leitrim

Stage
Planning

Title
Turbine Component Haul
Route

Scales
Not To Scale

Surveyed	Prepared By	Checked	Date
OSI	K.D	S.C.	18-07-2023

© COPYRIGHT OF
JENNINGS O'DONOVAN & PARTNERS LIMITED,
CONSULTING ENGINEERS,
FINISKLIN,
SLIGO,
IRELAND.
TEL. (0035371) 9161416.
FAX. (0035371) 9161080.
Email. info@jodireland.com
Web. www.jodireland.com



Job No.	Drawing no.	Revision
5969	FIGURE 15.1	