


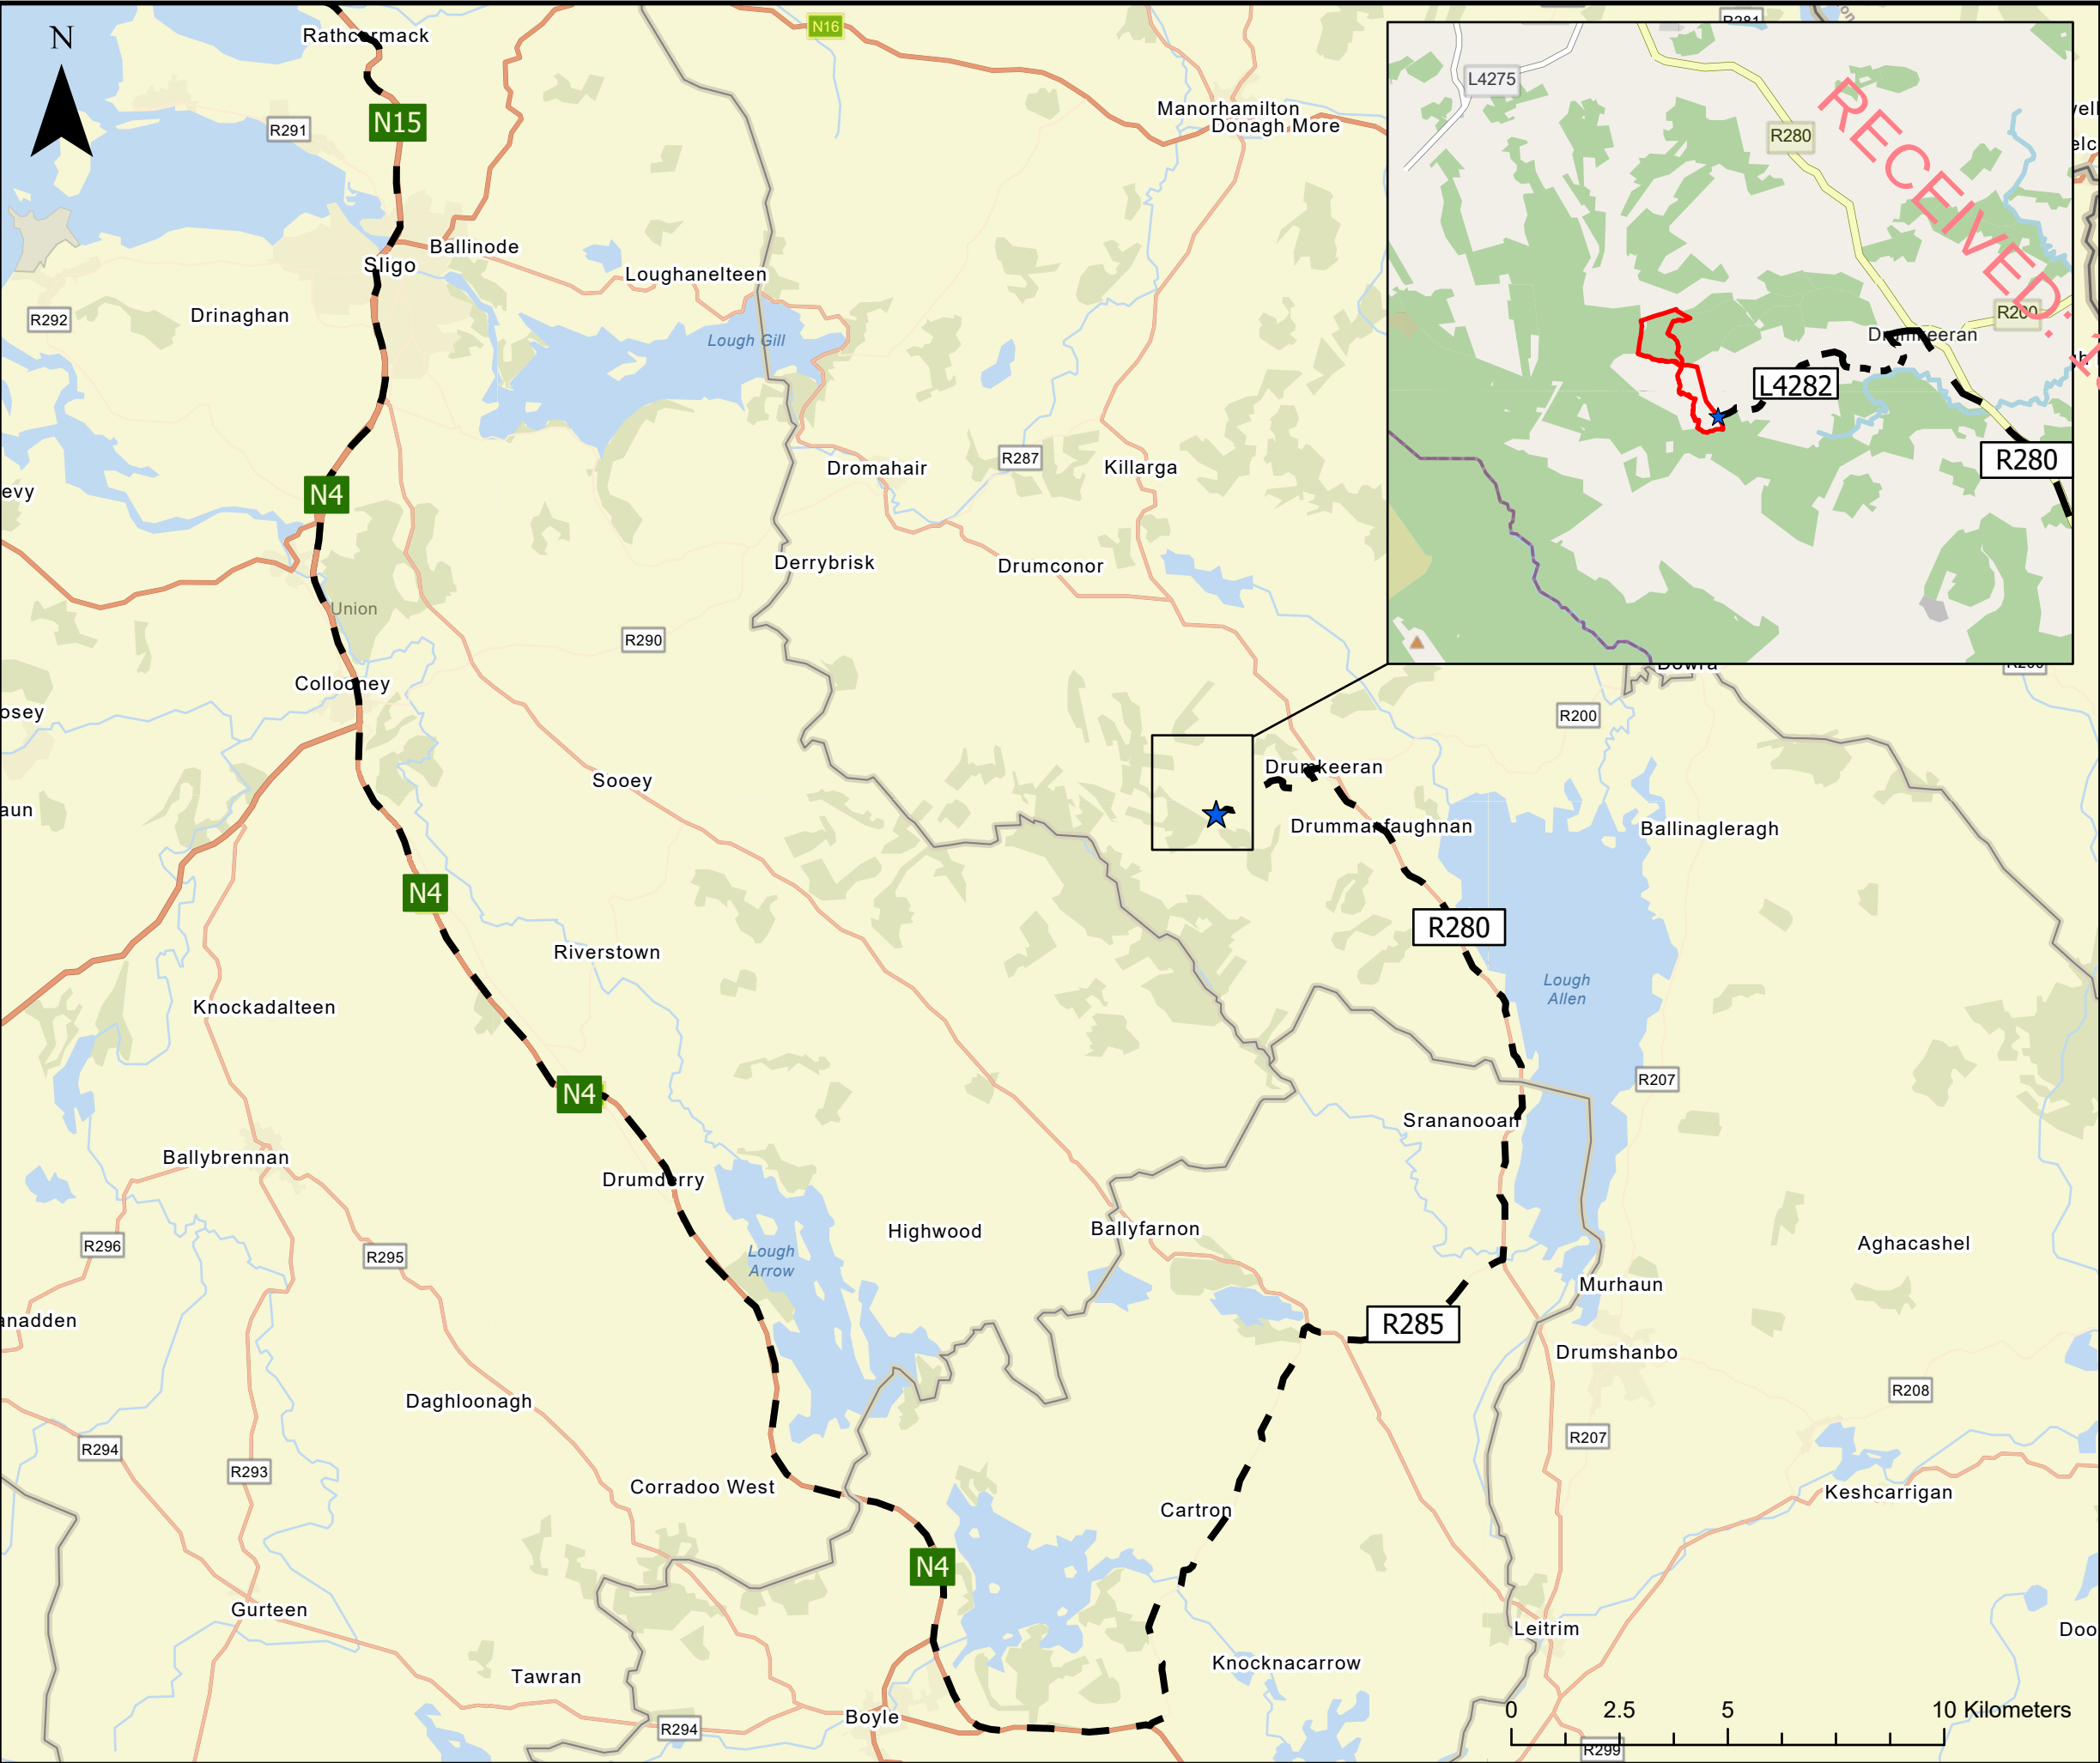

- Legend**
- ★ Site_Entrance
 - Site Boundary
 - Turbine Delivery Route

Rev	Date	By	Comment

Client
Letter Wind Farm Ltd.

Client Representative



JENNINGS O'DONOVAN
CONSULTING ENGINEERS

Project
Proposed Wind Farm
at Letter, Drumkeeran,
Co. Leitrim.

Title
Turbine Delivery Route
Sheet 2 of 2

CYAL50313915
COPYRIGHT ORDNANCE SURVEY IRELAND / GOVERNMENT OF IRELAND

Drg. By	SC	Drg No	-
Checked By	SB	Rev	1
Stage	EIAR	Date	24/07/23
Scale	1:150,000 (A3)	Figure	2.3