


RECEIVED: 19/01/2024

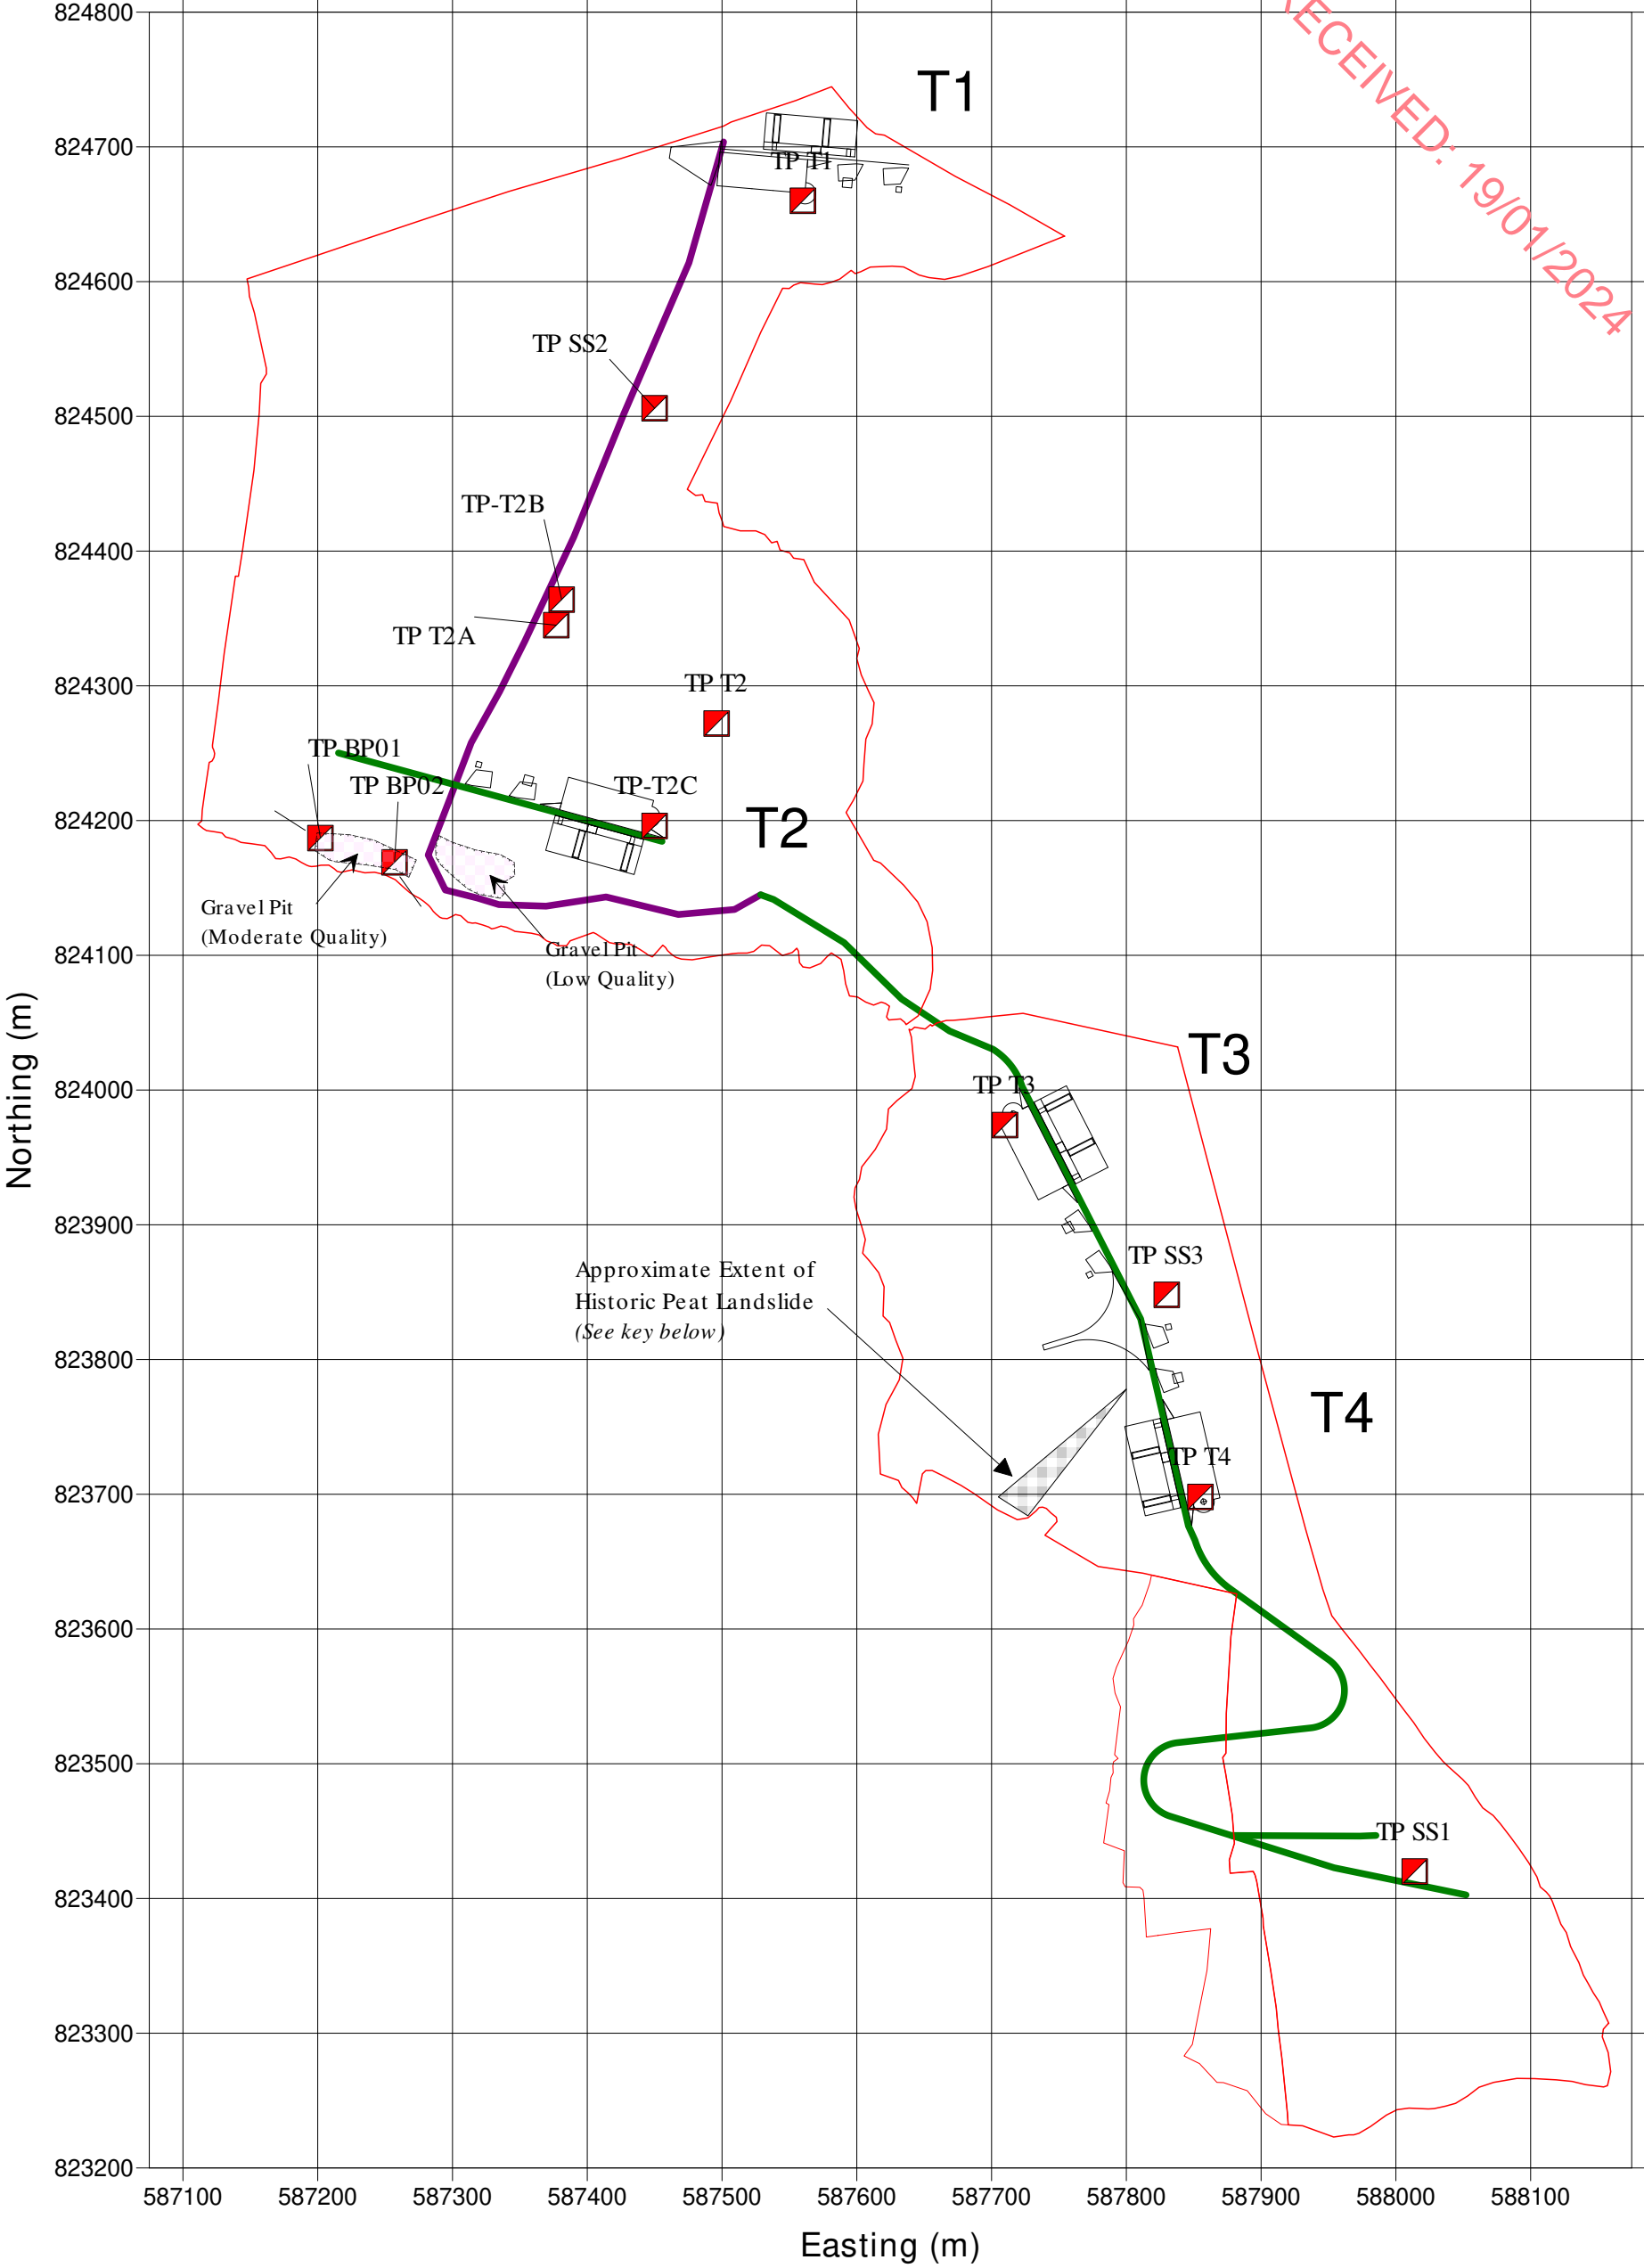

Notes:

1. All depths are relative to existing ground surface level at the time of the survey / investigation.
2. All positions relate to the Irish Transverse Mercator coordinate system.
3. Any elevations are provided relative to Ordnance Datum Malin Head



Trial Hole Position



Extent of Landslide Event (GSI)
Recorded by Geological Survey of Ireland (GSI)
on most recent version of public data viewer



Existing Gravel Pits

| | | | | | |
|--|--------------------|----------------------------------|--|--------------------|--------------------|
| Designed by R.C. | Checked by J.W. | Approved by - date 25-08-2023 | Drawing No. Figure 8.5 | Date 25-08-2023 | Scale 1 : 5,000 |
| Whiteford Geoservices Ltd <small>Strid House, 2 Main Street Strid, BALLYCLARE, Co. Antrim, Northern Ireland BT39 9NE UNITED KINGDOM</small> | | | Trial Pit Exploratory Hole Layout Plan Letter Wind Farm (6) | | |
| | | | Edition 5 | Sheet A3 | |