




APPENDIX 4-1

SITE LAYOUT PLANNING DRAWINGS

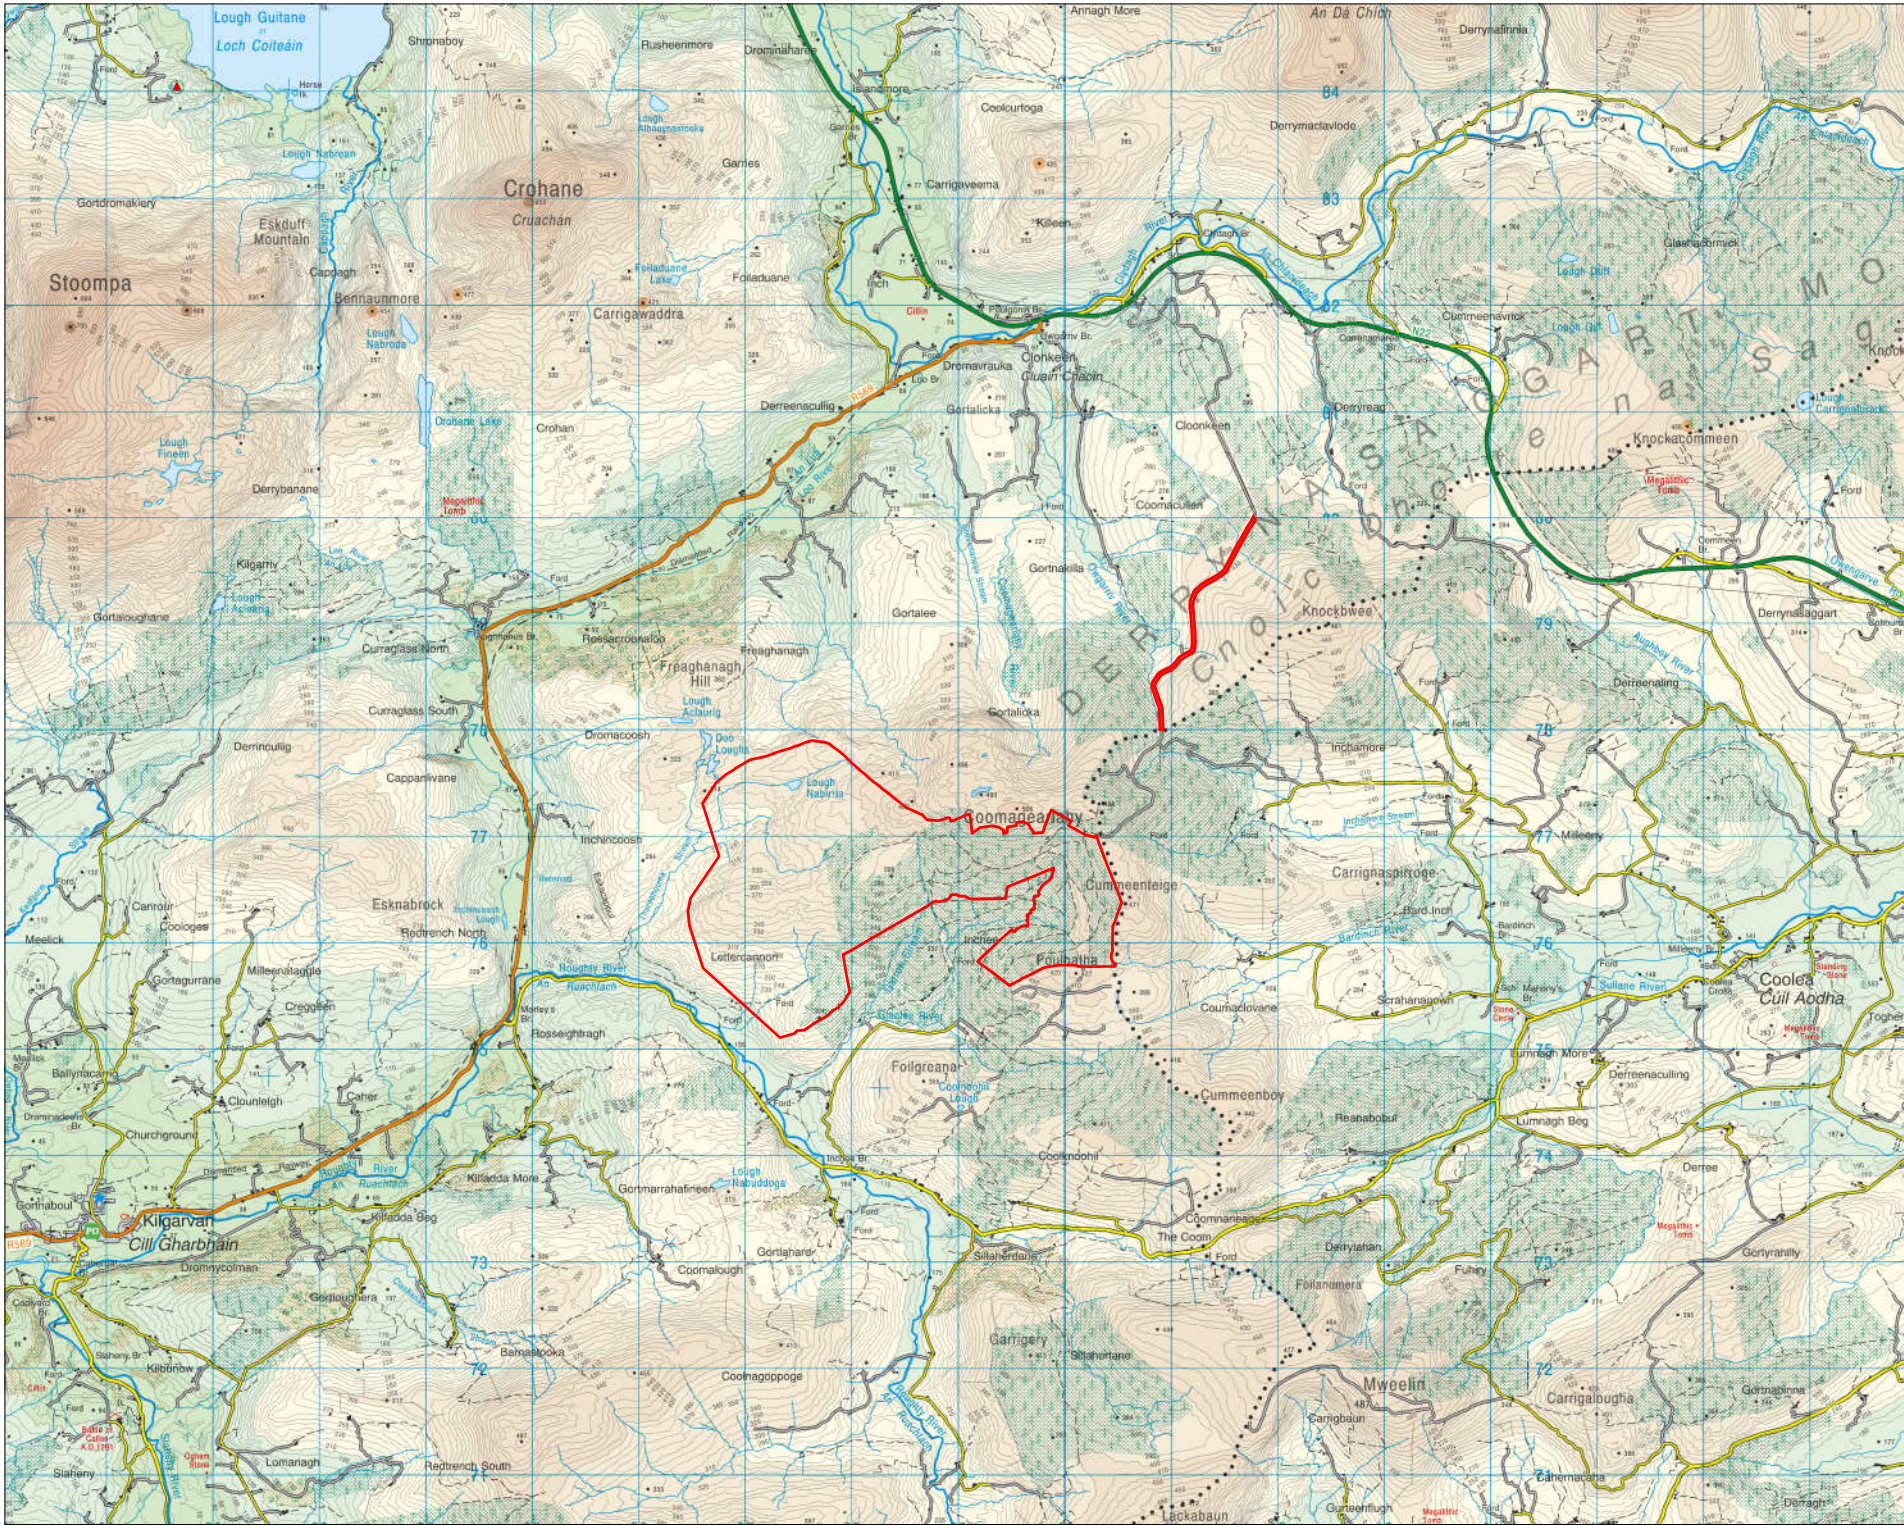

Project Design Drawing Notes

1. Drawings issued are for planning application purposes only.
2. Drawings not to be used for construction/contract conditions.
3. Copyright, all rights reserved. No part hereof may be copied or reproduced partially or wholly in any form whatsoever without the prior notice of the copyright owner McCarthy Keville O'Sullivan.
4. Do not scale off this drawing. Figured metric dimensions only should be taken off this drawing.
5. All contractors, whether main or sub-contractors, must visit the site and are responsible for taking and checking any and all dimensions and levels that relate to the works.
6. The use of or reliance upon this drawing shall be deemed to be acceptance of these conditions of use unless otherwise agreed in writing, such written agreement to be sought from and issued by the copyright holder to the use or reliance upon this drawing.
7. Layout plans show typical Turbine rotor diameter as per drawing.
8. Final levels may vary depending on local ground conditions.

Drawing Legend

— Planning Application Boundary

Location Context Map

PROJECT TITLE
**Kilgarvan Wind Farm Repowering,
Co. Kerry**


DRAWING BY: **Joseph O'Brien** CHECKED BY: **Orla Murphy**
PROJECT: **211107** DRAWING: **211107 - 01**

SCALE: **1:50,000 @ A3** DATE: **13.05.2024**

OS SHEET No. **OS1006, OS1008**

MKO
Planning and
Environmental
Consultants
Tuan Road, Galway
Ireland H91 V9B4
+353 (0) 95 735611
email: info@wee.mkoireland.ie
Website: www.mkoireland.ie



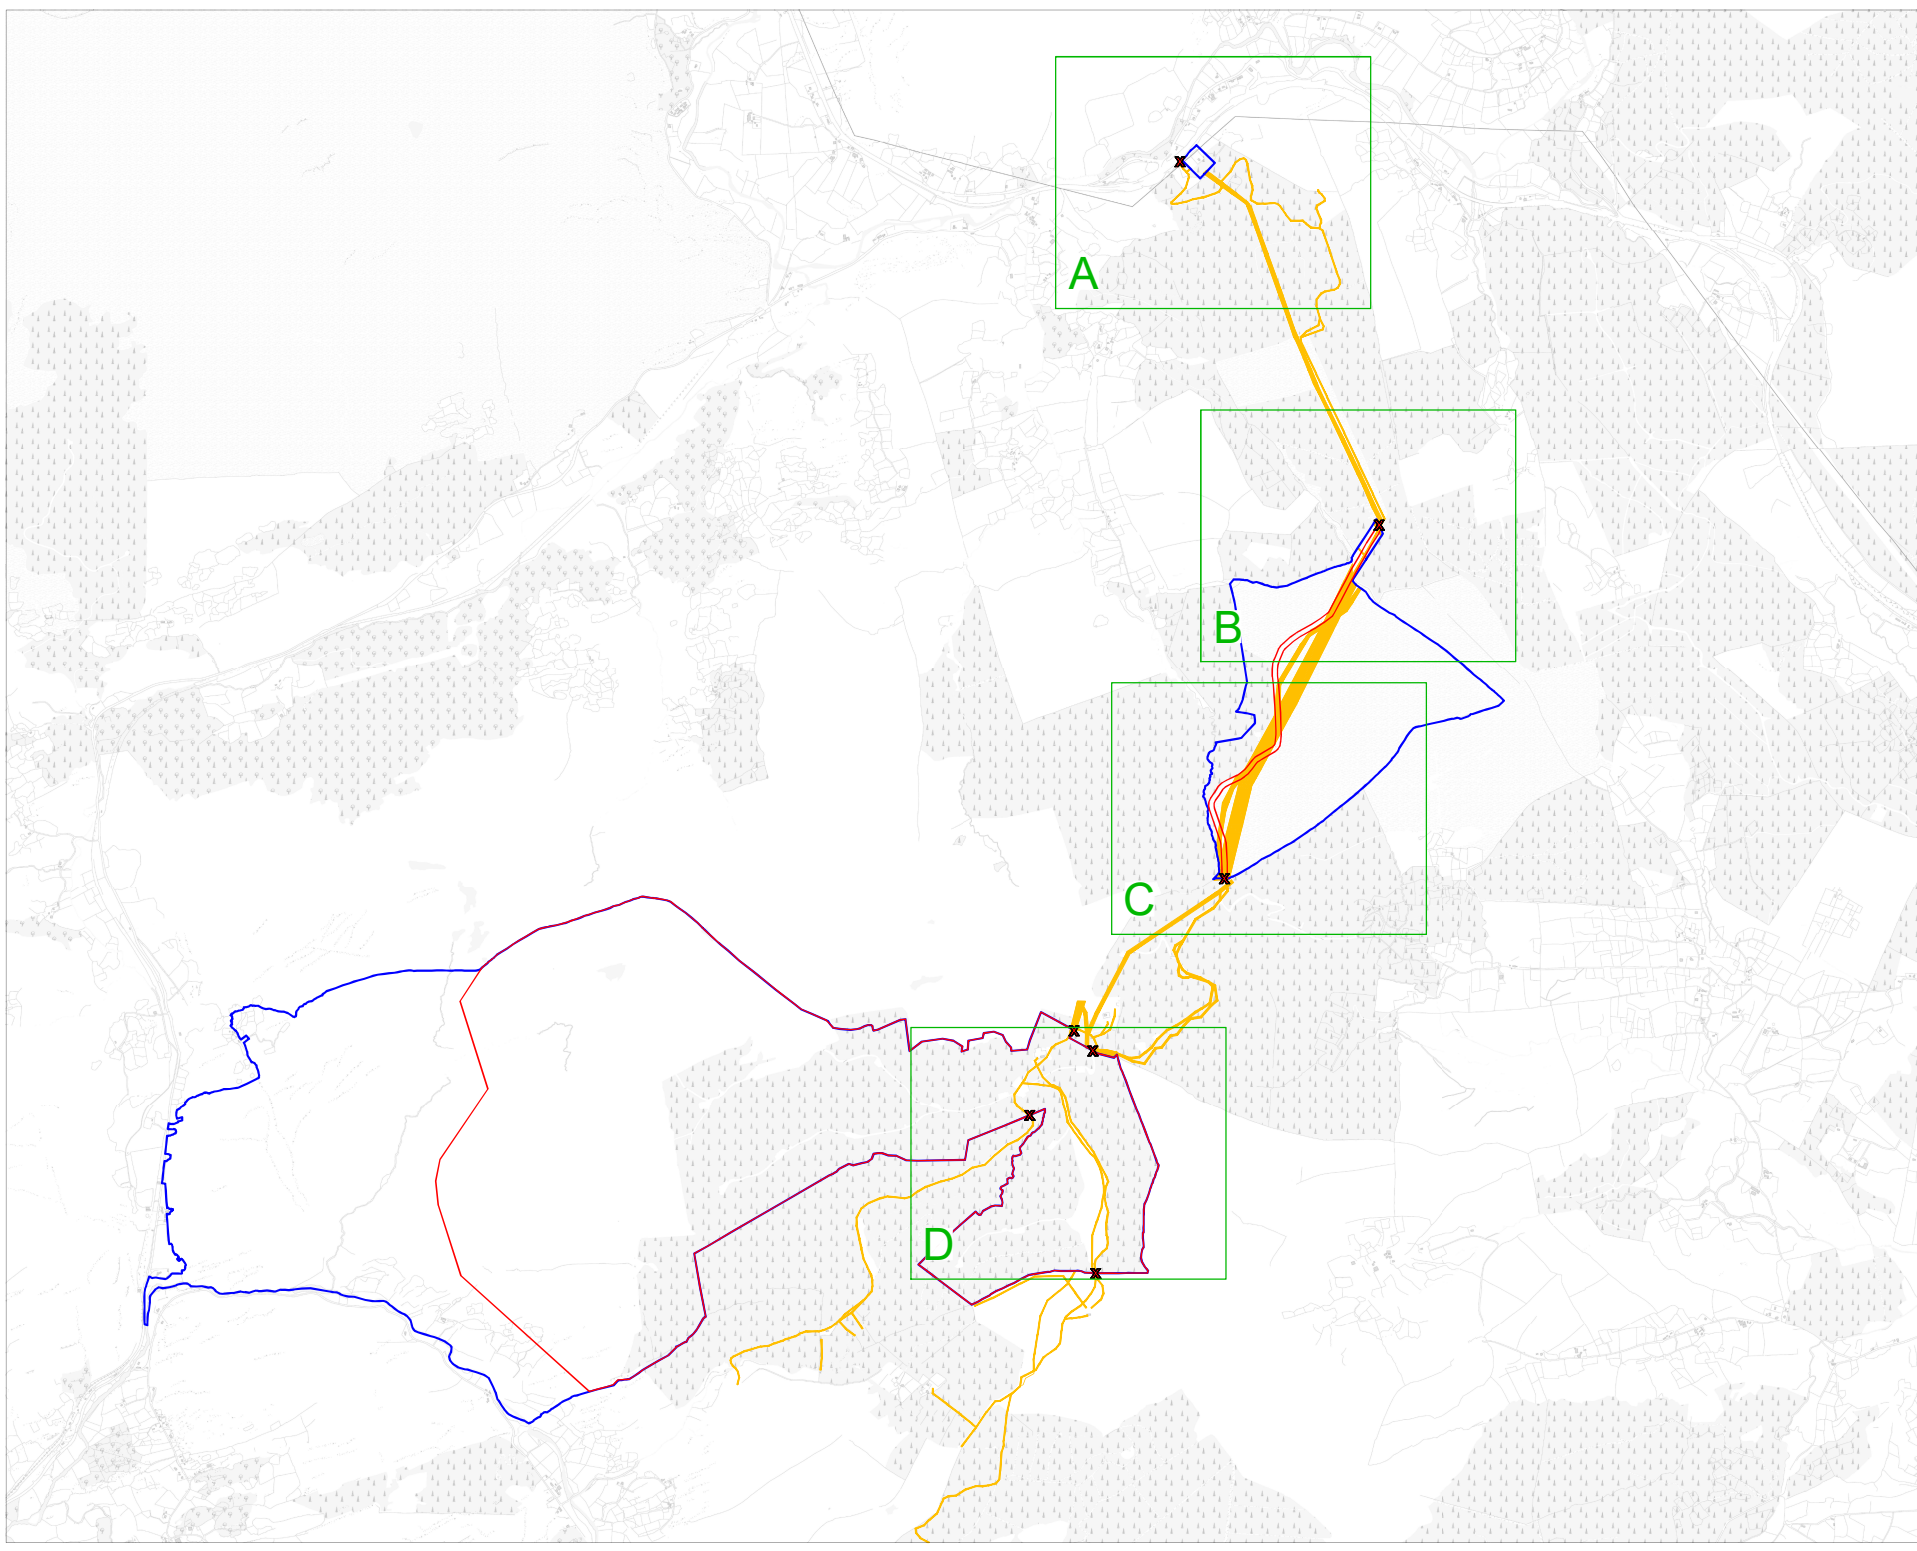

Project Design Drawing Notes

1. Drawings issued are for planning application purposes only.
2. Drawings not to be used for construction/contract conditions.
3. Copyright, all rights reserved. No part herewith may be copied or reproduced partially or wholly in any form whatsoever without the prior notice of the copyright owner McCarthy Keville O'Sullivan.
4. Do not scale off this drawing. Figured metric dimensions only should be taken off this drawing.
5. All contractors, whether main or sub-contractors, must visit the site and are responsible for taking and checking any and all dimensions and levels that relate to the works.
6. The use of or reliance upon this drawing shall be deemed to be acceptance of these conditions of use unless otherwise agreed in writing, such written agreement to be sought from and issued by the copyright holder to the use or reliance upon this drawing.
7. Layout plans show typical Turbine rotor diameter as per turbine drawing.
8. Final levels may vary depending on local ground conditions.

Drawing Legend

- Planning Application Boundary
- Landowners Boundary
- X Site Notice
- Wayleaves



DRAWING TITLE:
Site Location Map Keyplan

PROJECT TITLE:
Kilgarvan Wind Farm Repowering, Co. Kerry


DRAWN BY: Joseph O'Brien	DRAWING NO.: 211107
CREATED BY: Oria Murphy	DATE: 13.05.2024

SCALE: 1:15,000 @ A1

OS SHEET NO.: 6179, 6180, 6181, 6227, 6228, 6229, 6275, 6276, 6277, 6322, 6323, 6324



MKO
Planning and
Environmental
Consultants
Tum Road, Cahary
Inland, W91 VW84
+353 (0) 91 735611
email: info@www.mkoireland.ie
Website: www.mkoireland.ie

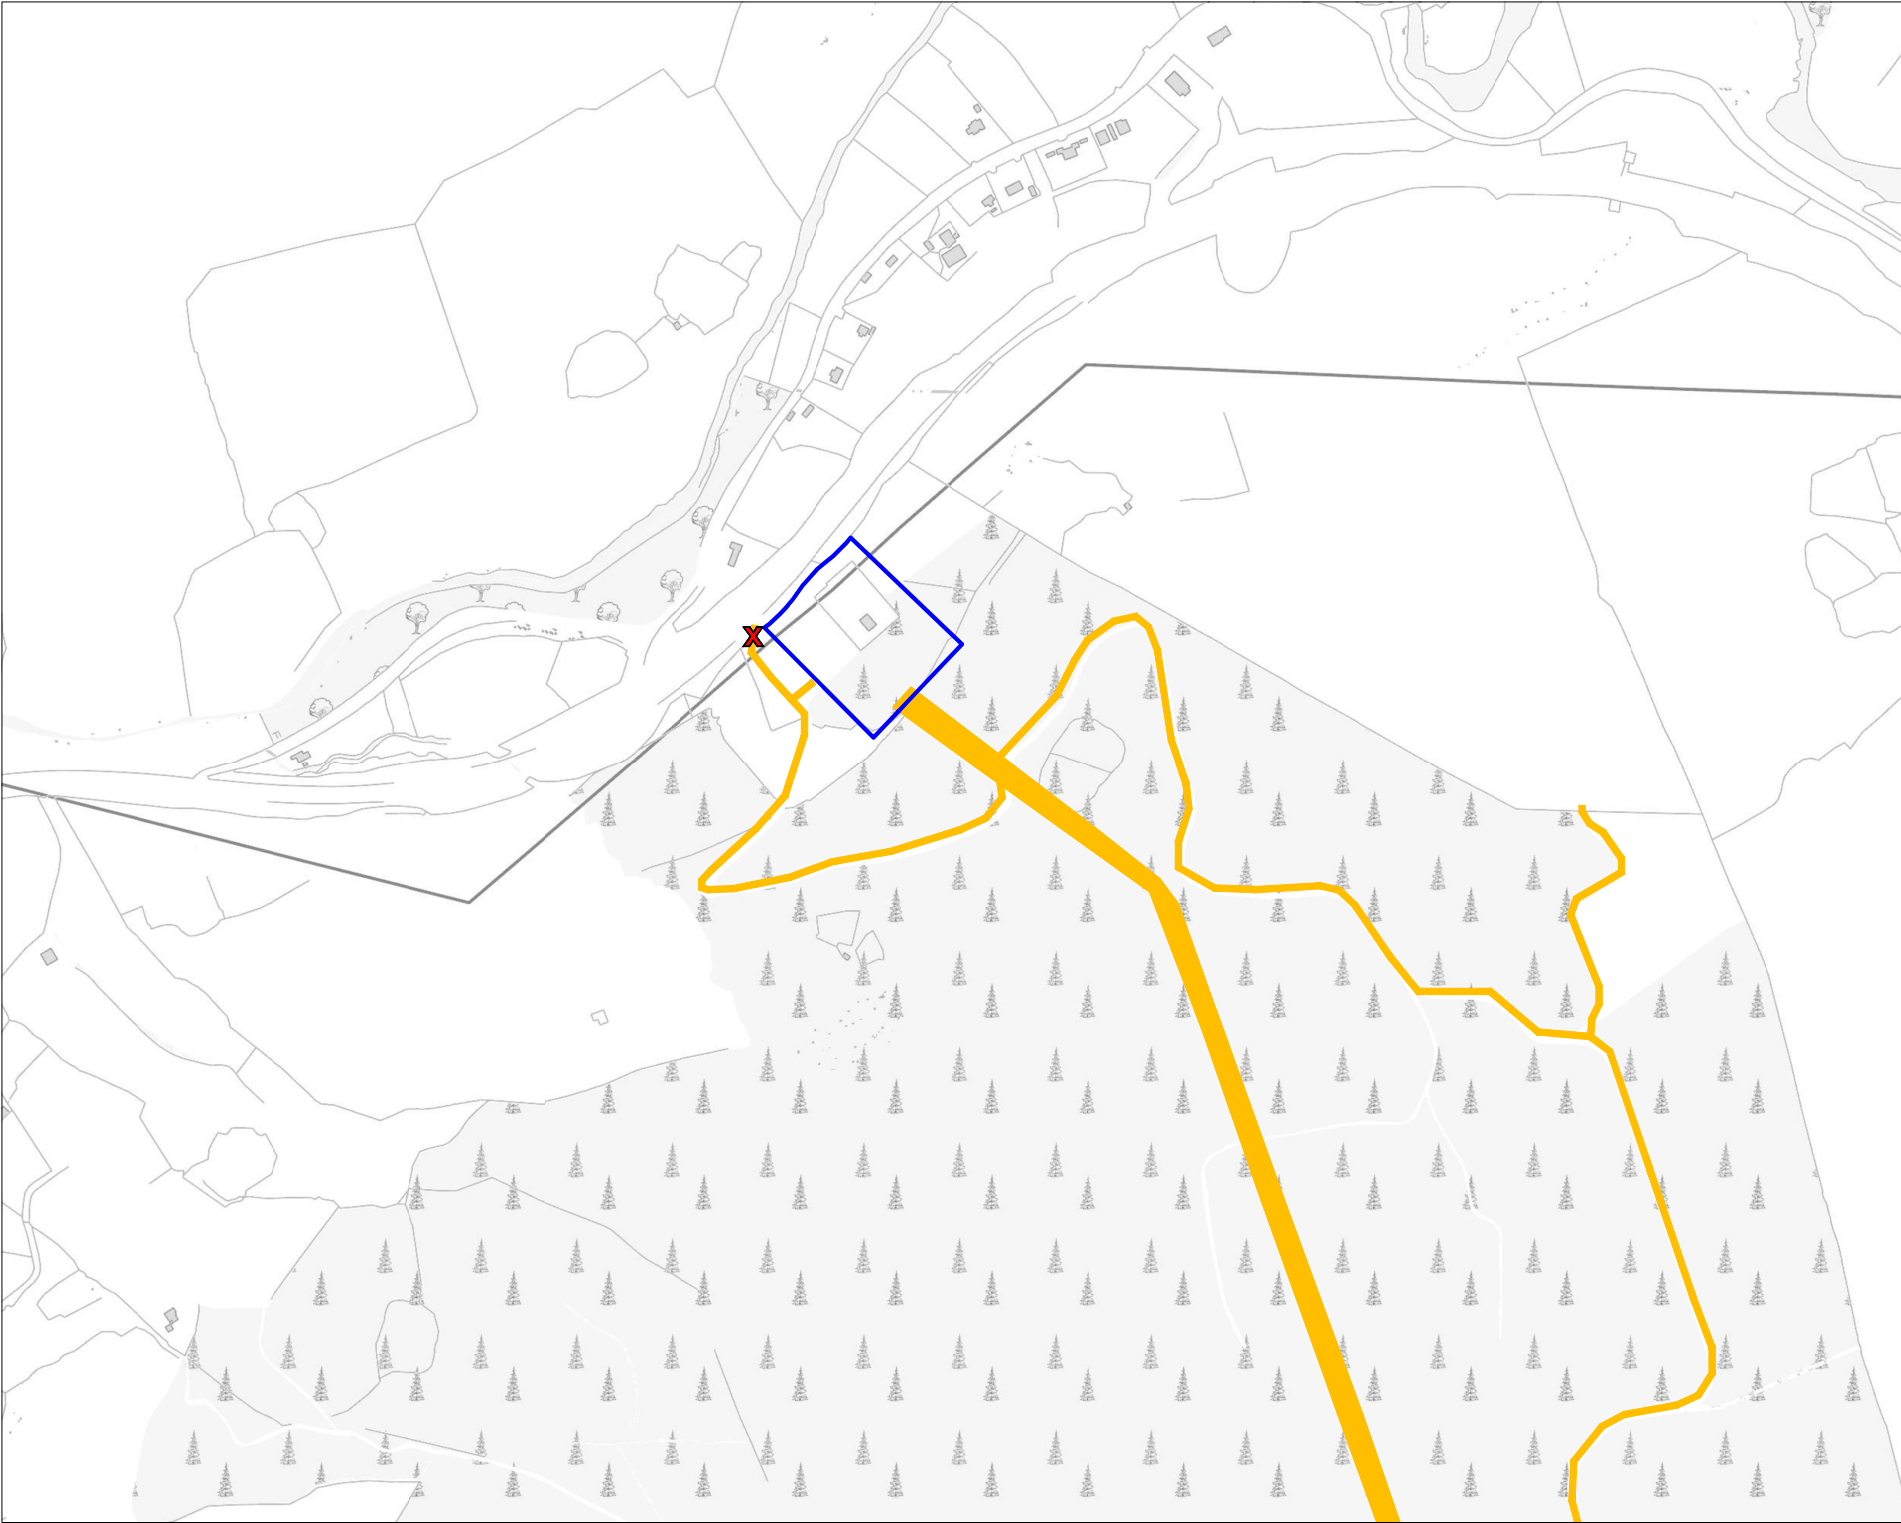

- Project Design Drawing Notes**
1. Drawings issued are for planning application purposes only.
 2. Drawings not to be used for construction/contract conditions.
 3. Copyright, all rights reserved. No part hereof may be copied or reproduced partially or wholly in any form whatsoever without the prior notice of the copyright owner McCarthy Keville O'Sullivan.
 4. Do not scale off this drawing. Figured metric dimensions only should be taken off this drawing.
 5. All contractors, whether main or sub-contractors, must visit the site and are responsible for taking and checking any and all dimensions and levels that relate to the works.
 6. The use of or reliance upon this drawing shall be deemed to be acceptance of these conditions of use unless otherwise agreed in writing, such written agreement to be sought from and issued by the copyright holder to the use or reliance upon this drawing.
 7. Layout plans show typical Turbine rotor diameter as per turbine drawing.
 8. Final levels may vary depending on local ground conditions.

Drawing Legend

- Planning Application Boundary
- Landowners Boundary
- Site Notice
- Wayleaves



Ordnance Survey Ireland Licence No. CYAL502675176 Ordnance Survey Ireland/Government of Ireland


**Site Location Map
Sheet A**

PROJECT TITLE
Kilgarvan Wind Farm Repowering,
Co. Kerry

DRAWING BY: Joseph O'Brien	CHECKED BY: Orla Murphy
PROJECT: 211107	DRAWING NO.: 211107 - 02A
SCALE: 1:5,000 @ A3	DATE: 13.05.2024

OS SHEET No.: 6179, 6180, 6181, 6227, 6228, 6229, 6275, 6276, 6277, 6322, 6323, 6324

MKO
Planning and
Environmental
Consultants
Tuan Road, Galway
Ireland H91 VW84
+353 (0) 95 735411
email: info@www.mkoireland.ie
Website: www.mkoireland.ie

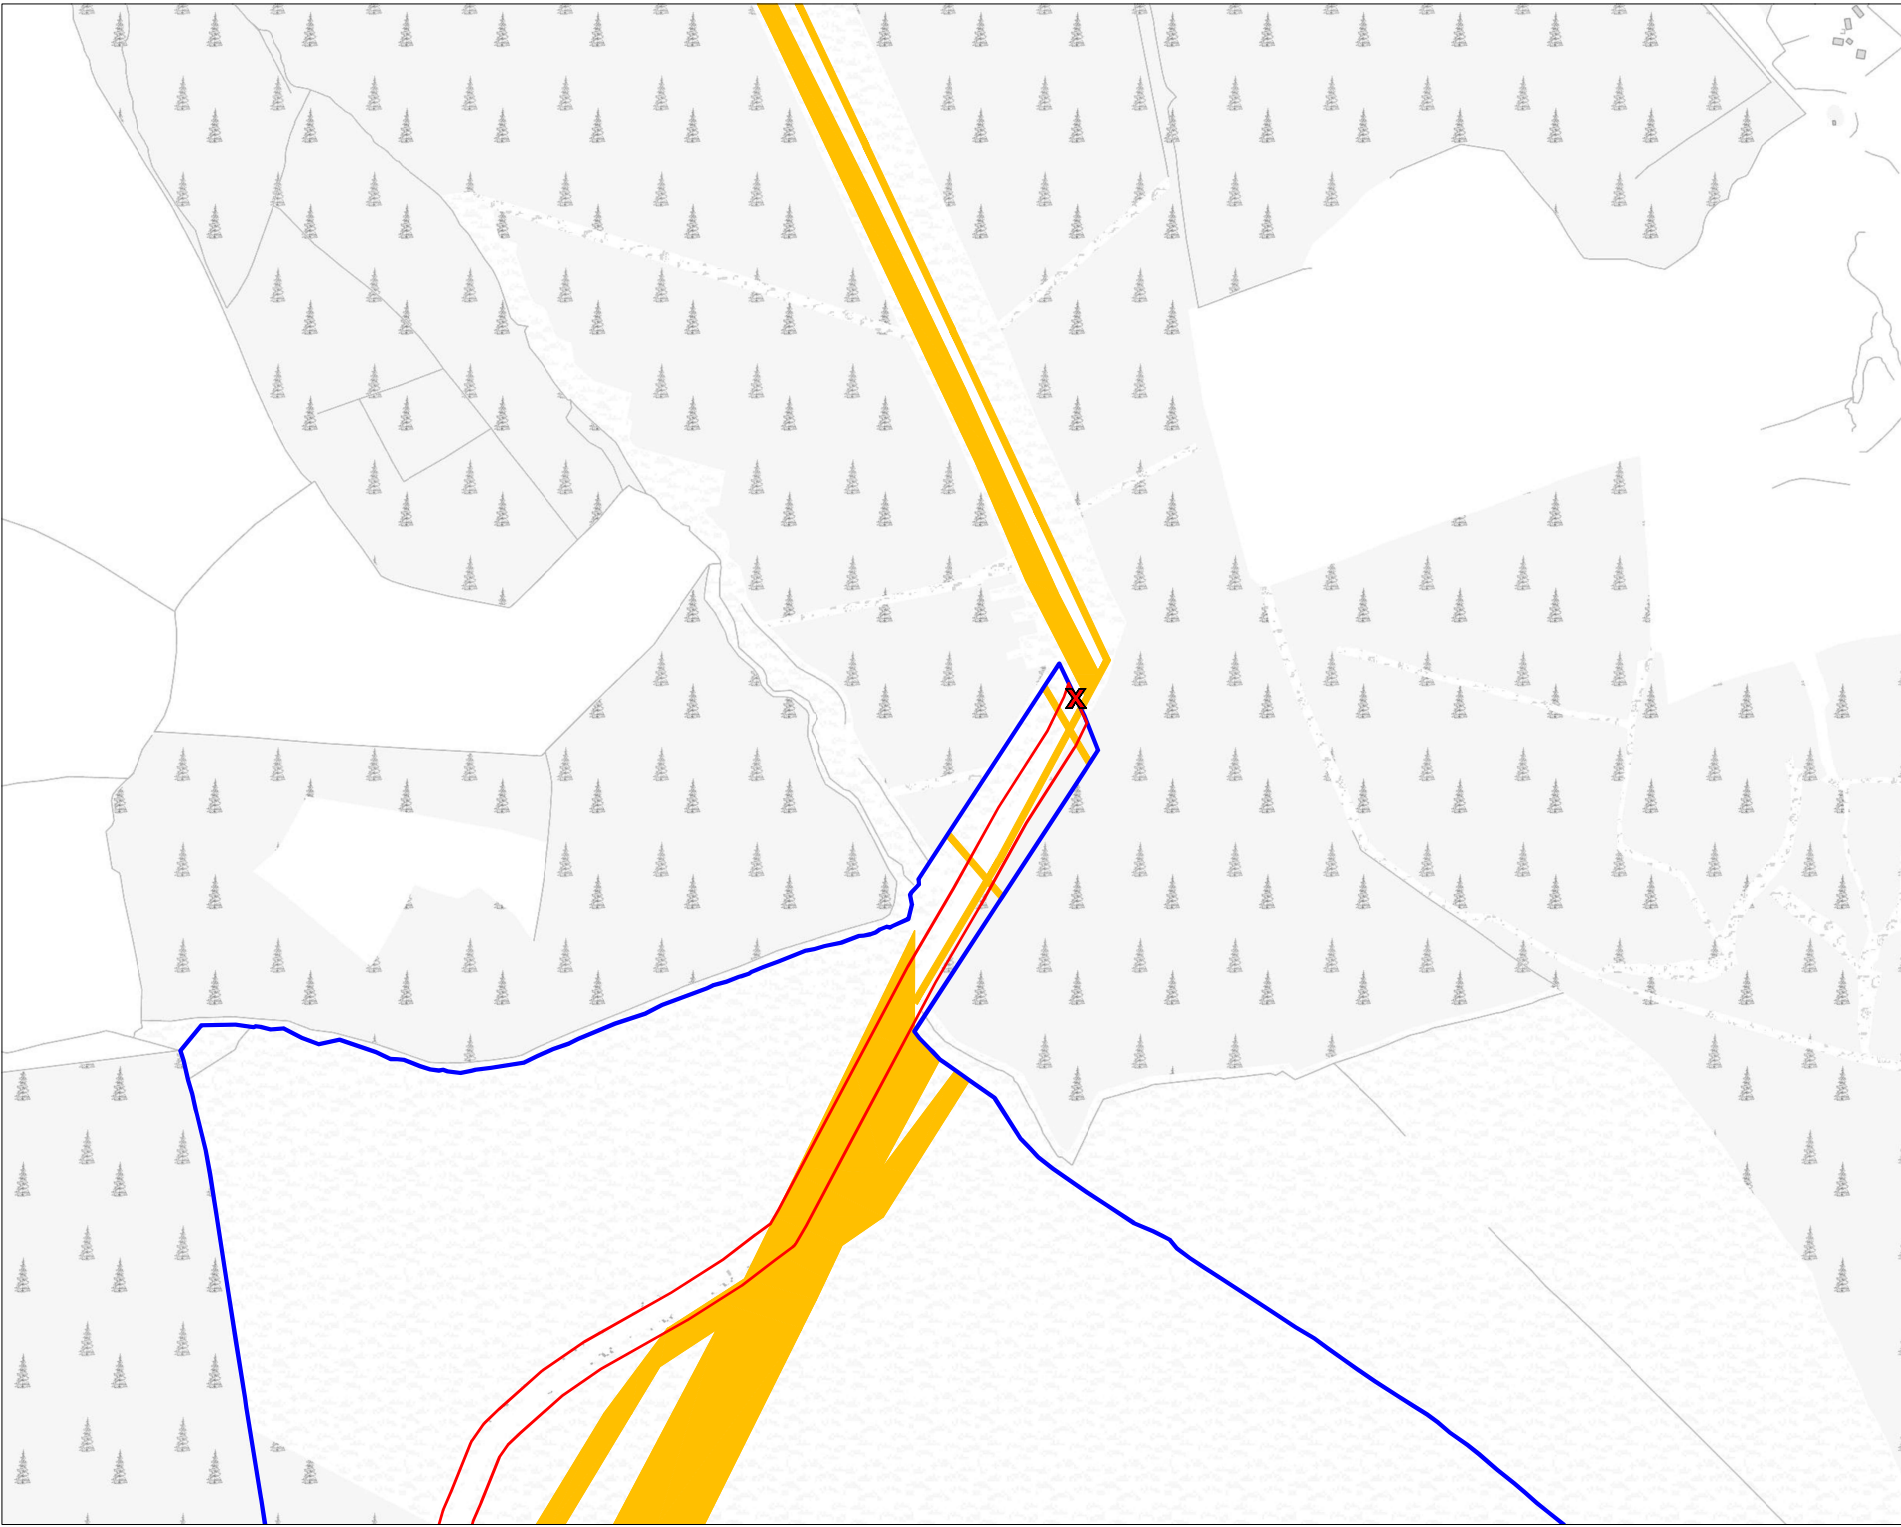

- Project Design Drawing Notes**
1. Drawings issued are for planning application purposes only.
 2. Drawings not to be used for construction/contract conditions.
 3. Copyright, all rights reserved. No part hereof may be copied or reproduced partially or wholly in any form whatsoever without the prior notice of the copyright owner McCarthy Keville O'Sullivan.
 4. Do not scale off this drawing. Figured metric dimensions only should be taken off this drawing.
 5. All contractors, whether main or sub-contractors, must visit the site and are responsible for taking and checking any and all dimensions and levels that relate to the works.
 6. The use of or reliance upon this drawing shall be deemed to be acceptance of these conditions of use unless otherwise agreed in writing, such written agreement to be sought from and issued by the copyright holder to the use or reliance upon this drawing.
 7. Layout plans show typical Turbine rotor diameter as per turbine drawing.
 8. Final levels may vary depending on local ground conditions.

- Drawing Legend**
- Planning Application Boundary
 - Landowners Boundary
 - Site Notice
 - Wayleaves




**Site Location Map
Sheet B**


PROJECT TITLE
Kilgarvan Wind Farm Repowering,
Co. Kerry

DRAWING BY: Joseph O'Brien	CHECKED BY: Orla Murphy
PROJECT: 211107	DRAWING NO.: 211107 - 02B
SCALE: 1:5,000 @ A3	DATE: 13.05.2024

OS SHEET No.: 6179, 6180, 6181, 6227, 6228, 6229, 6275, 6276, 6277, 6322, 6323, 6324




MKO
Planning and
Environmental
Consultants
Tuam Road, Galway
Ireland H91 VW84
+353 (0) 95 735411
email: info@www.mkoireland.ie
Website: www.mkoireland.ie

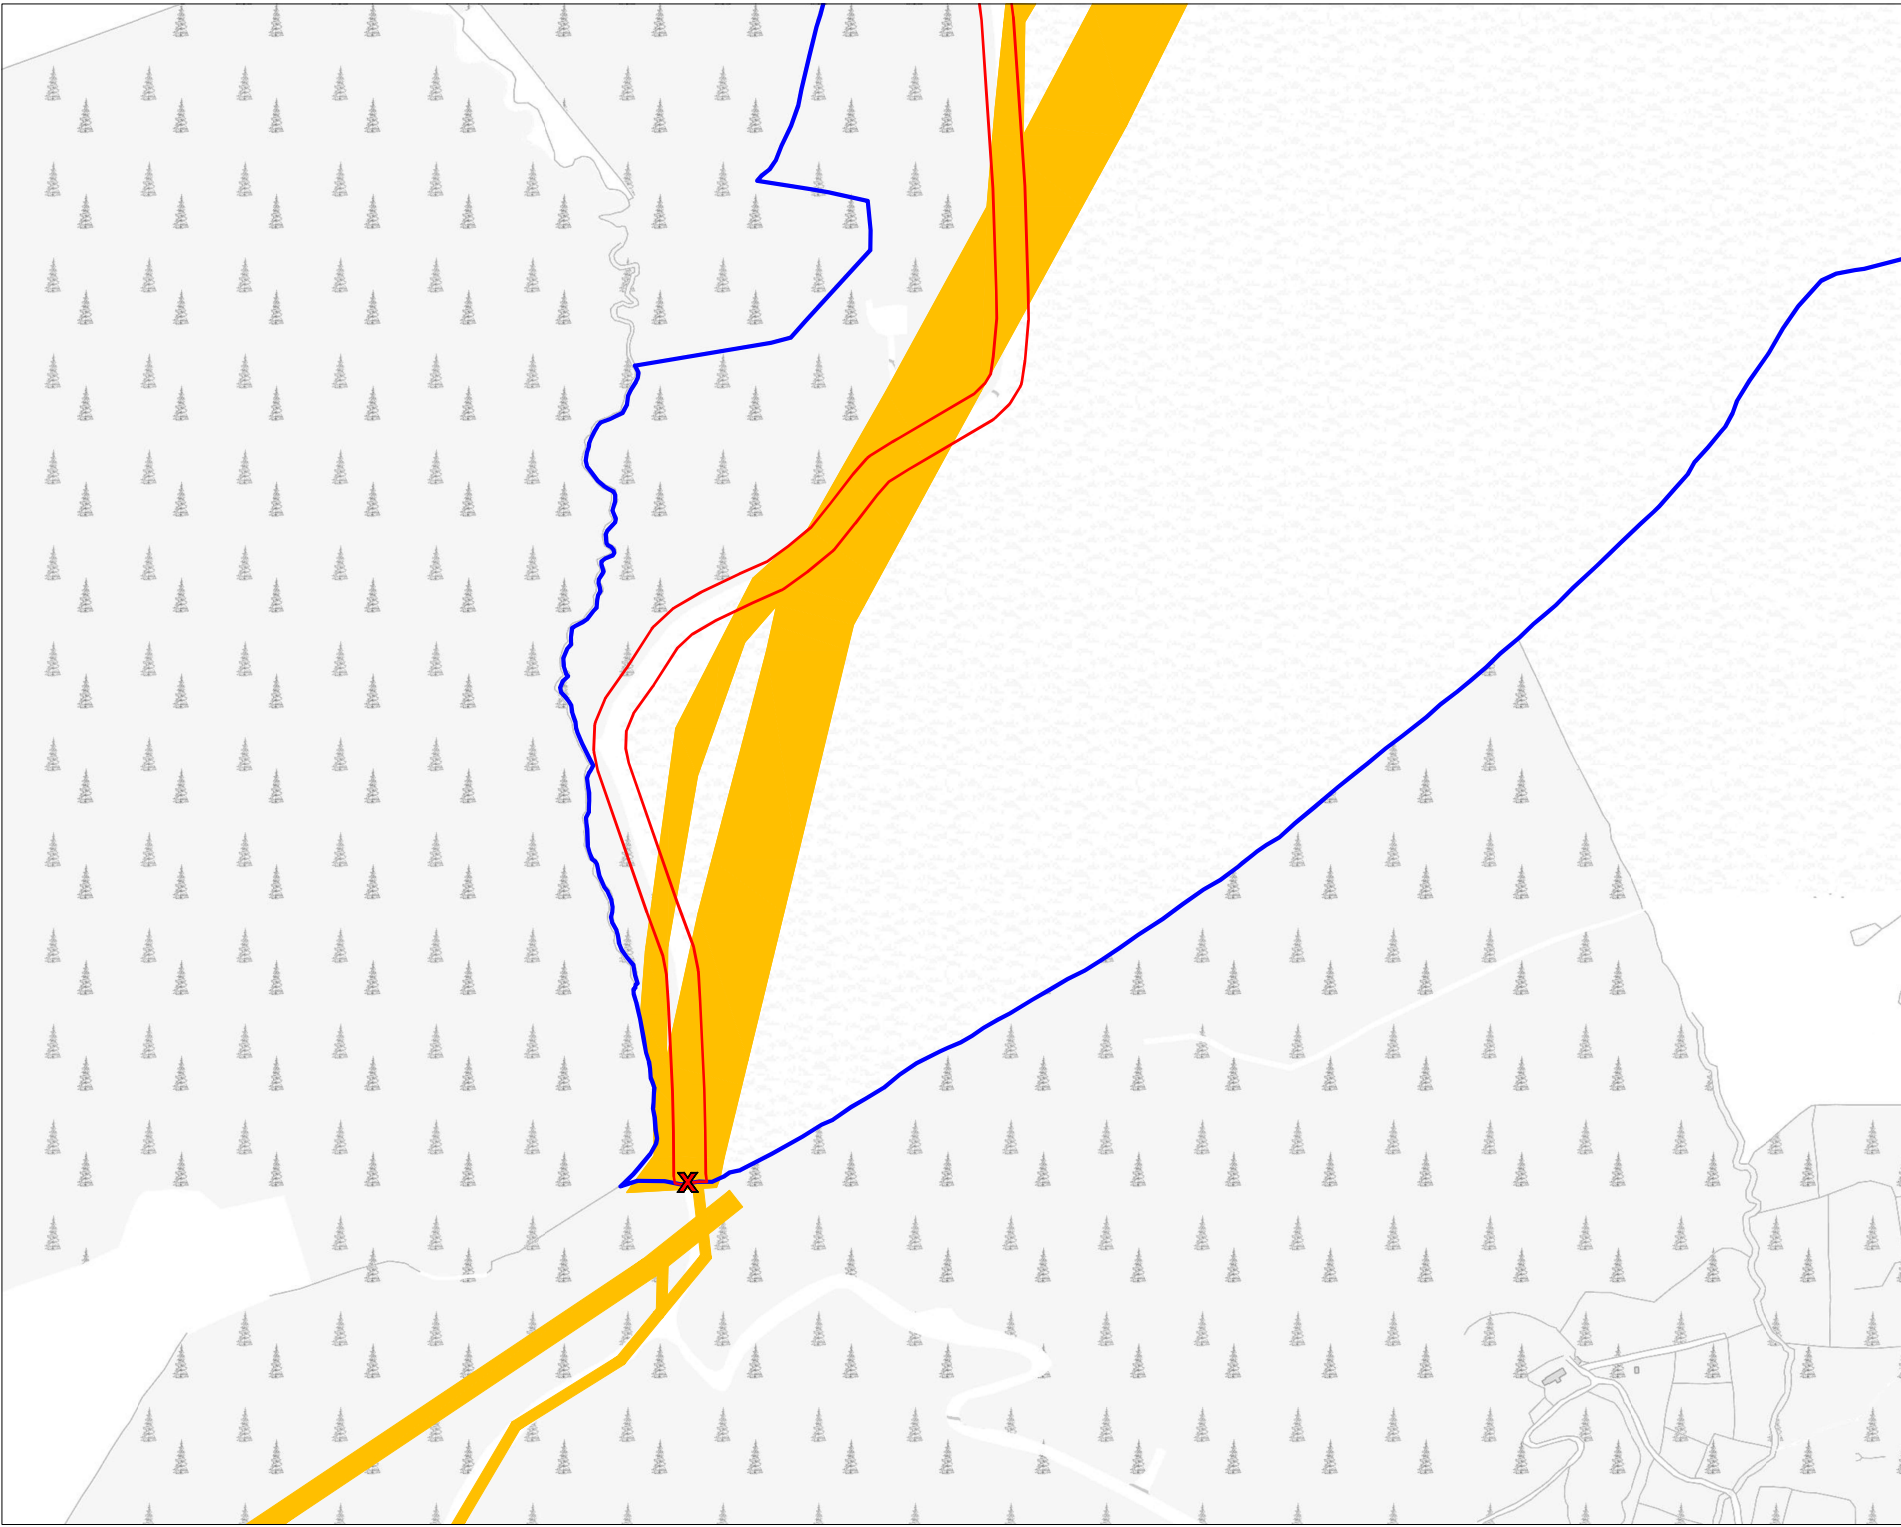

- Project Design Drawing Notes**
1. Drawings issued are for planning application purposes only.
 2. Drawings not to be used for construction/contract conditions.
 3. Copyright, all rights reserved. No part hereof may be copied or reproduced partially or wholly in any form whatsoever without the prior notice of the copyright owner McCarthy Keville O'Sullivan.
 4. Do not scale off this drawing. Figured metric dimensions only should be taken off this drawing.
 5. All contractors, whether main or sub-contractors, must visit the site and are responsible for taking and checking any and all dimensions and levels that relate to the works.
 6. The use of or reliance upon this drawing shall be deemed to be acceptance of these conditions of use unless otherwise agreed in writing, such written agreement to be sought from and issued by the copyright holder to the use or reliance upon this drawing.
 7. Layout plans show typical Turbine rotor diameter as per turbine drawing.
 8. Final levels may vary depending on local ground conditions.

- Drawing Legend**
- Planning Application Boundary
 - Landowners Boundary
 - Site Notice
 - Wayleaves

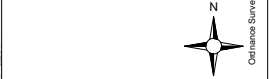

Site Location Map
Sheet C

PROJECT TITLE
Kilgarvan Wind Farm Repowering,
Co. Kerry


DRAWING BY: Joseph O'Brien
PROJECT: 211107

CHECKED BY: Orla Murphy
DRAWING NO.: 211107 - 02C

SCALE: 1:5,000 @ A3
DATE: 13.05.2024

OS SHEET No.: 6179, 6180, 6181, 6227, 6228, 6229, 6275, 6276, 6277, 6322, 6323, 6324

MKO
Planning and
Environmental
Consultants
Tuan Road, Galway
Ireland H91 VW84
+353 (0) 95 735411
email: info@www.mkoireland.ie
Website: www.mkoireland.ie

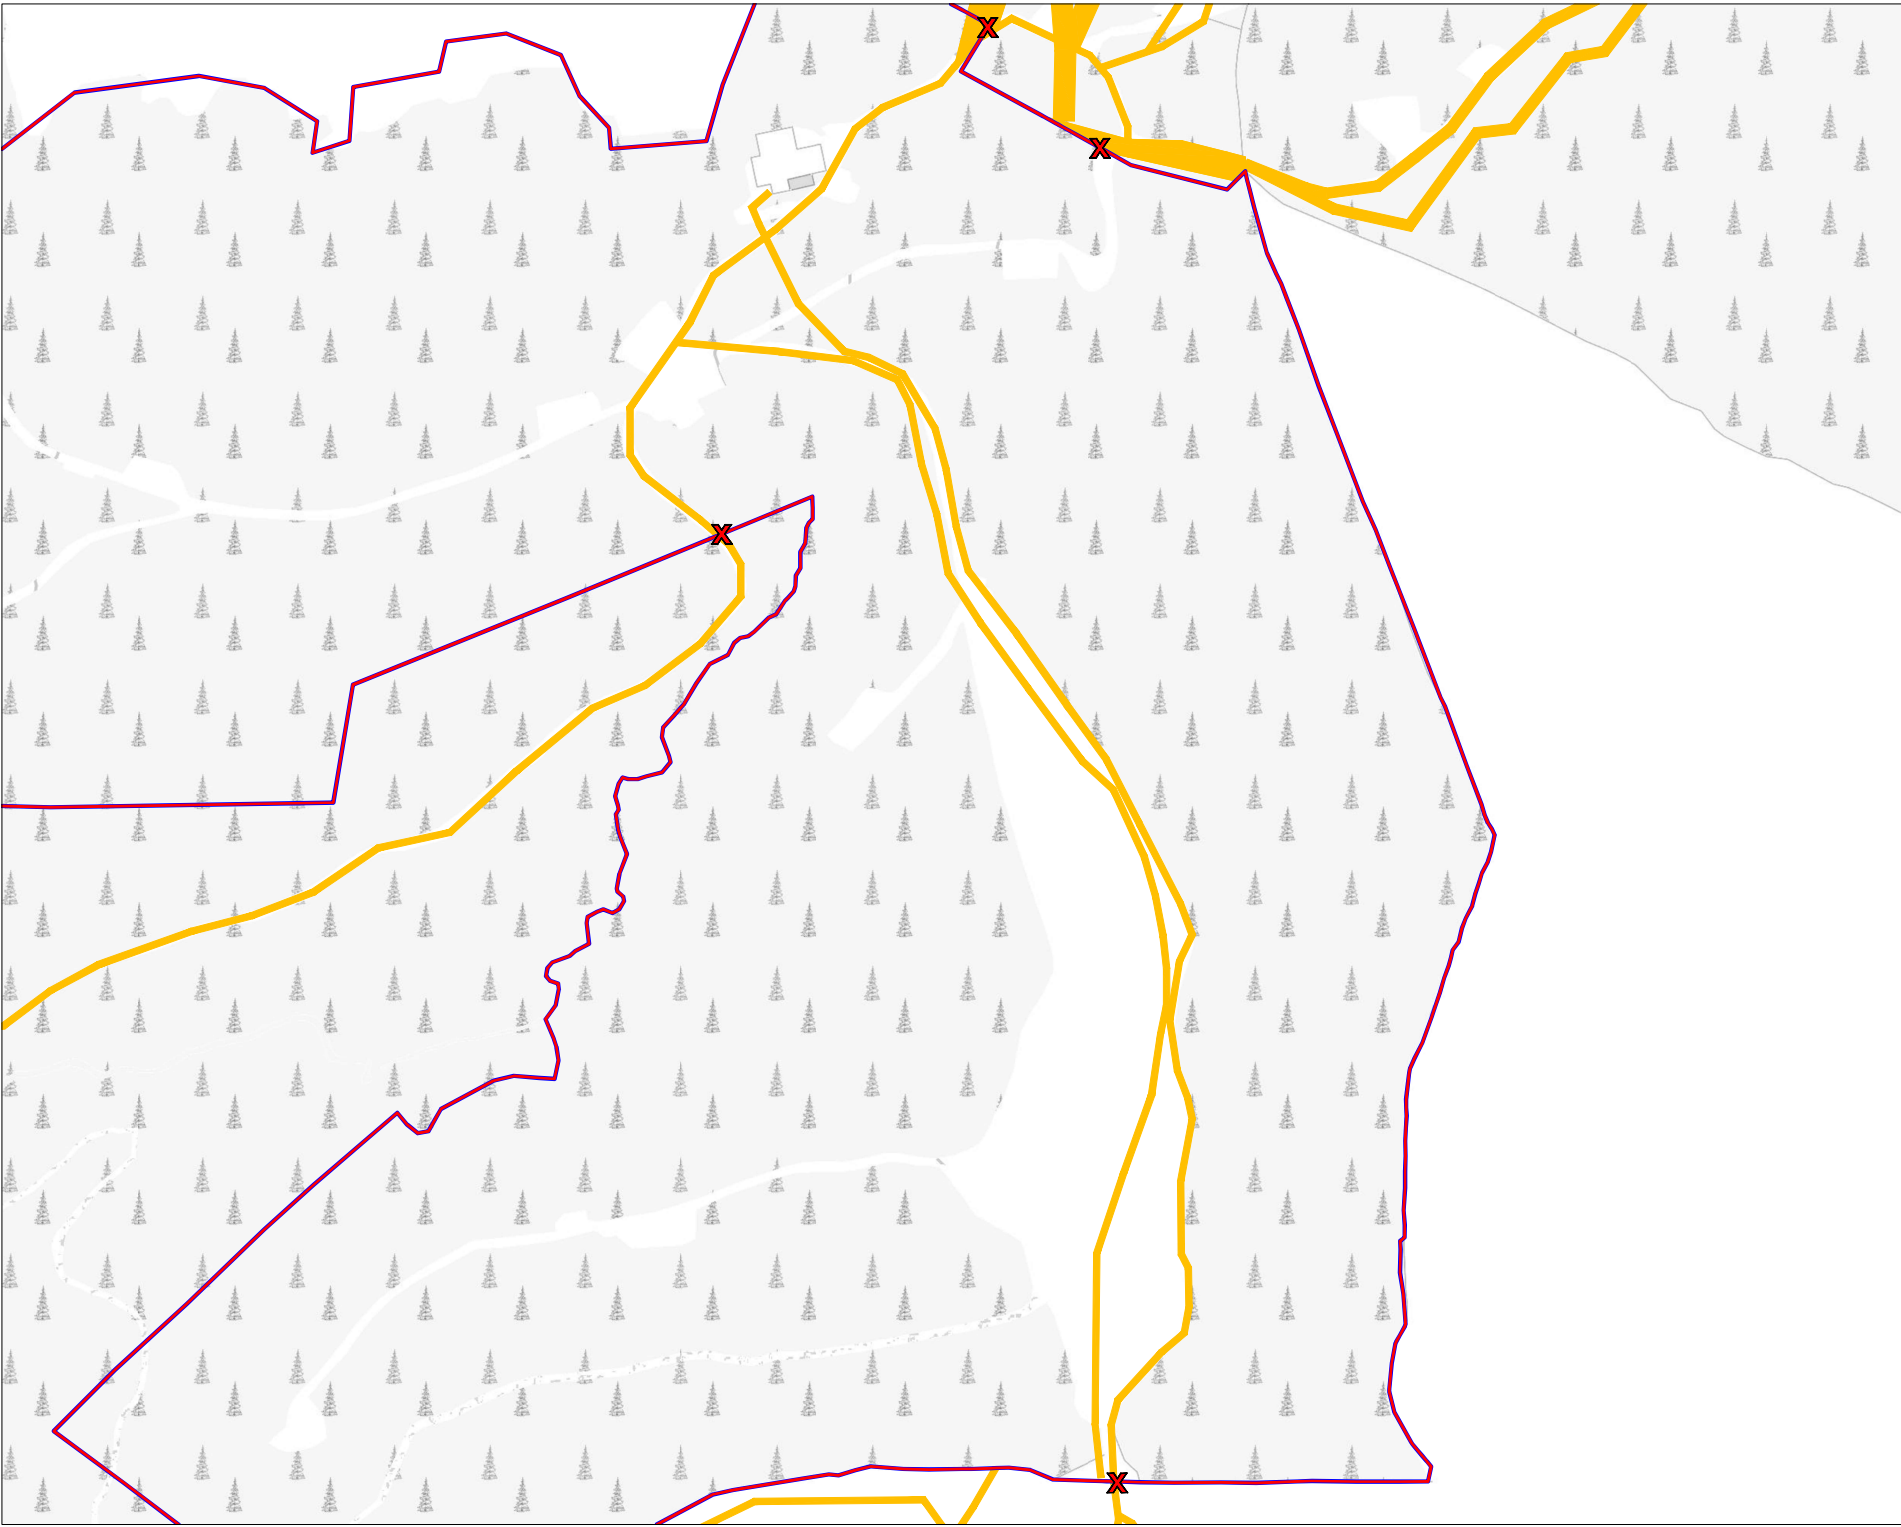

- Project Design Drawing Notes**
1. Drawings issued are for planning application purposes only.
 2. Drawings not to be used for construction/contract conditions.
 3. Copyright, all rights reserved. No part hereunder may be copied or reproduced partially or wholly in any form whatsoever without the prior notice of the copyright owner McCarthy Keville O'Sullivan.
 4. Do not scale off this drawing. Figured metric dimensions only should be taken off this drawing.
 5. All contractors, whether main or sub-contractors, must visit the site and are responsible for taking and checking any and all dimensions and levels that relate to the works.
 6. The use of or reliance upon this drawing shall be deemed to be acceptance of these conditions of use unless otherwise agreed in writing, such written agreement to be sought from and issued by the copyright holder to the use or reliance upon this drawing.
 7. Layout plans show typical Turbine rotor diameter as per turbine drawing.
 8. Final levels may vary depending on local ground conditions.

Drawing Legend

- Planning Application Boundary
- Landowners Boundary
- Site Notice
- Wayleaves




**Site Location Map
Sheet D**


PROJECT TITLE
Kilgarvan Wind Farm Repowering,
Co. Kerry

DRAWING BY: Joseph O'Brien	CHECKED BY: Orla Murphy
PROJECT: 211107	DRAWING NO.: 211107 - 02D
SCALE: 1:5,000 @ A3	DATE: 13.05.2024

OS SHEET No.: 6179, 6180, 6181, 6227, 6228, 6229, 6275, 6276, 6277, 6322, 6323, 6324



MKO
Planning and
Environmental
Consultants
Tuan Road, Galway
Ireland H91 VW84
+353 (0) 95 735411
email: info@www.mkoireland.ie
Website: www.mkoireland.ie

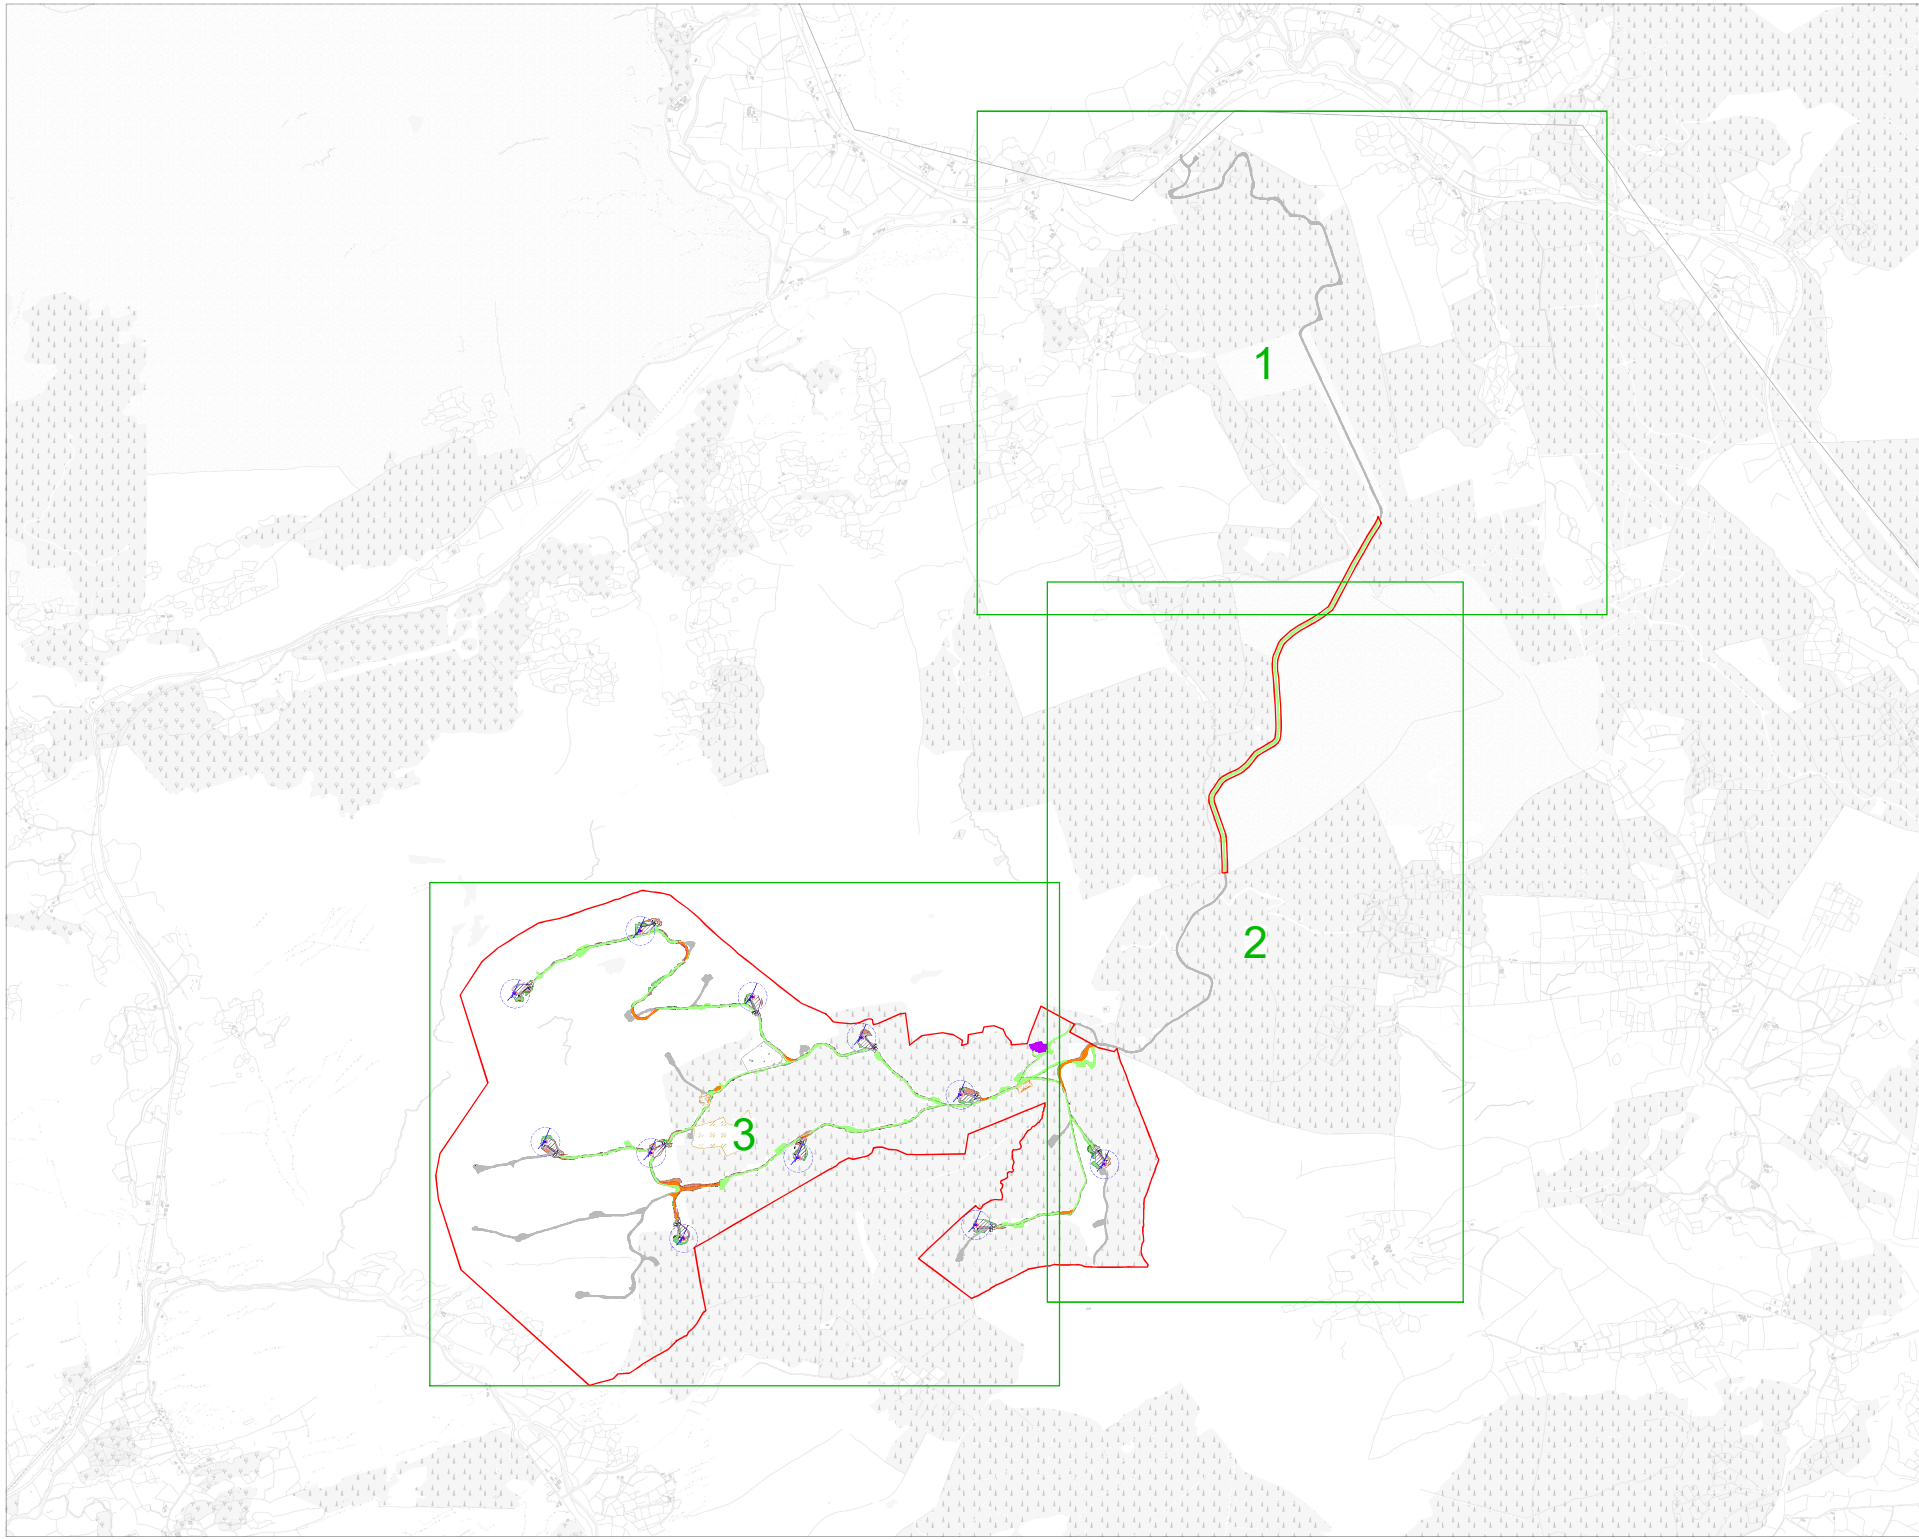

- Project Design Drawing Notes**
1. Drawings issued are for planning application purposes only.
 2. Drawings not to be used for construction/contract conditions.
 3. Copyright, all rights reserved. No part herewith may be copied or reproduced partially or wholly in any form whatsoever without the prior notice of the copyright owner McCarthy Keville O'Sullivan.
 4. Do not scale off this drawing. Figured metric dimensions only should be taken off this drawing.
 5. All contractors, whether main or sub-contractors, must visit the site and are responsible for taking and checking any and all dimensions and levels that relate to the works.
 6. The use of or reliance upon this drawing shall be deemed to be acceptance of these conditions of use unless otherwise agreed in writing, such written agreement to be sought from and issued by the copyright holder to the use or reliance upon this drawing.
 7. Layout plans show typical Turbine rotor diameter as per turbine drawing.
 8. Final levels may vary depending on local ground conditions.

Drawing Legend

- Planning Application Boundary
- Existing Road to be Upgraded
- Proposed Road
- Existing Infrastructure no Upgrade Proposed
- Existing Substation Compound
- Electrical Cable Trench
- Crane Pad Handstanding Area
- Turbine Foundation
- Turbine Sweep Area
- Borrow Pit
- Proposed Peatland Restoration Area
- Cut
- Fill



DRAWING TITLE:

**Site Layout Key Plan
(1:5,000)**

PROJECT TITLE:

**Kilgarvan Wind Farm Repowering,
Co. Kerry**

DRAWING BY:

Joseph O'Brien Orla Murphy

PROJECT No:

211107 211107 - 03

SCALE:


1:15,000 @ A1 13.05.2024

OS SHEET No:

6179, 6180, 6181, 6227, 6228, 6229, 6275, 6276, 6277, 6322, 6323, 6324



MKO
Planning and
Environmental
Consultants
Tum Road, Galway
Ireland, H91 VWR4
+353 (0) 91 735611
email: info@www.mkofireland.ie
Website: www.mkofireland.ie

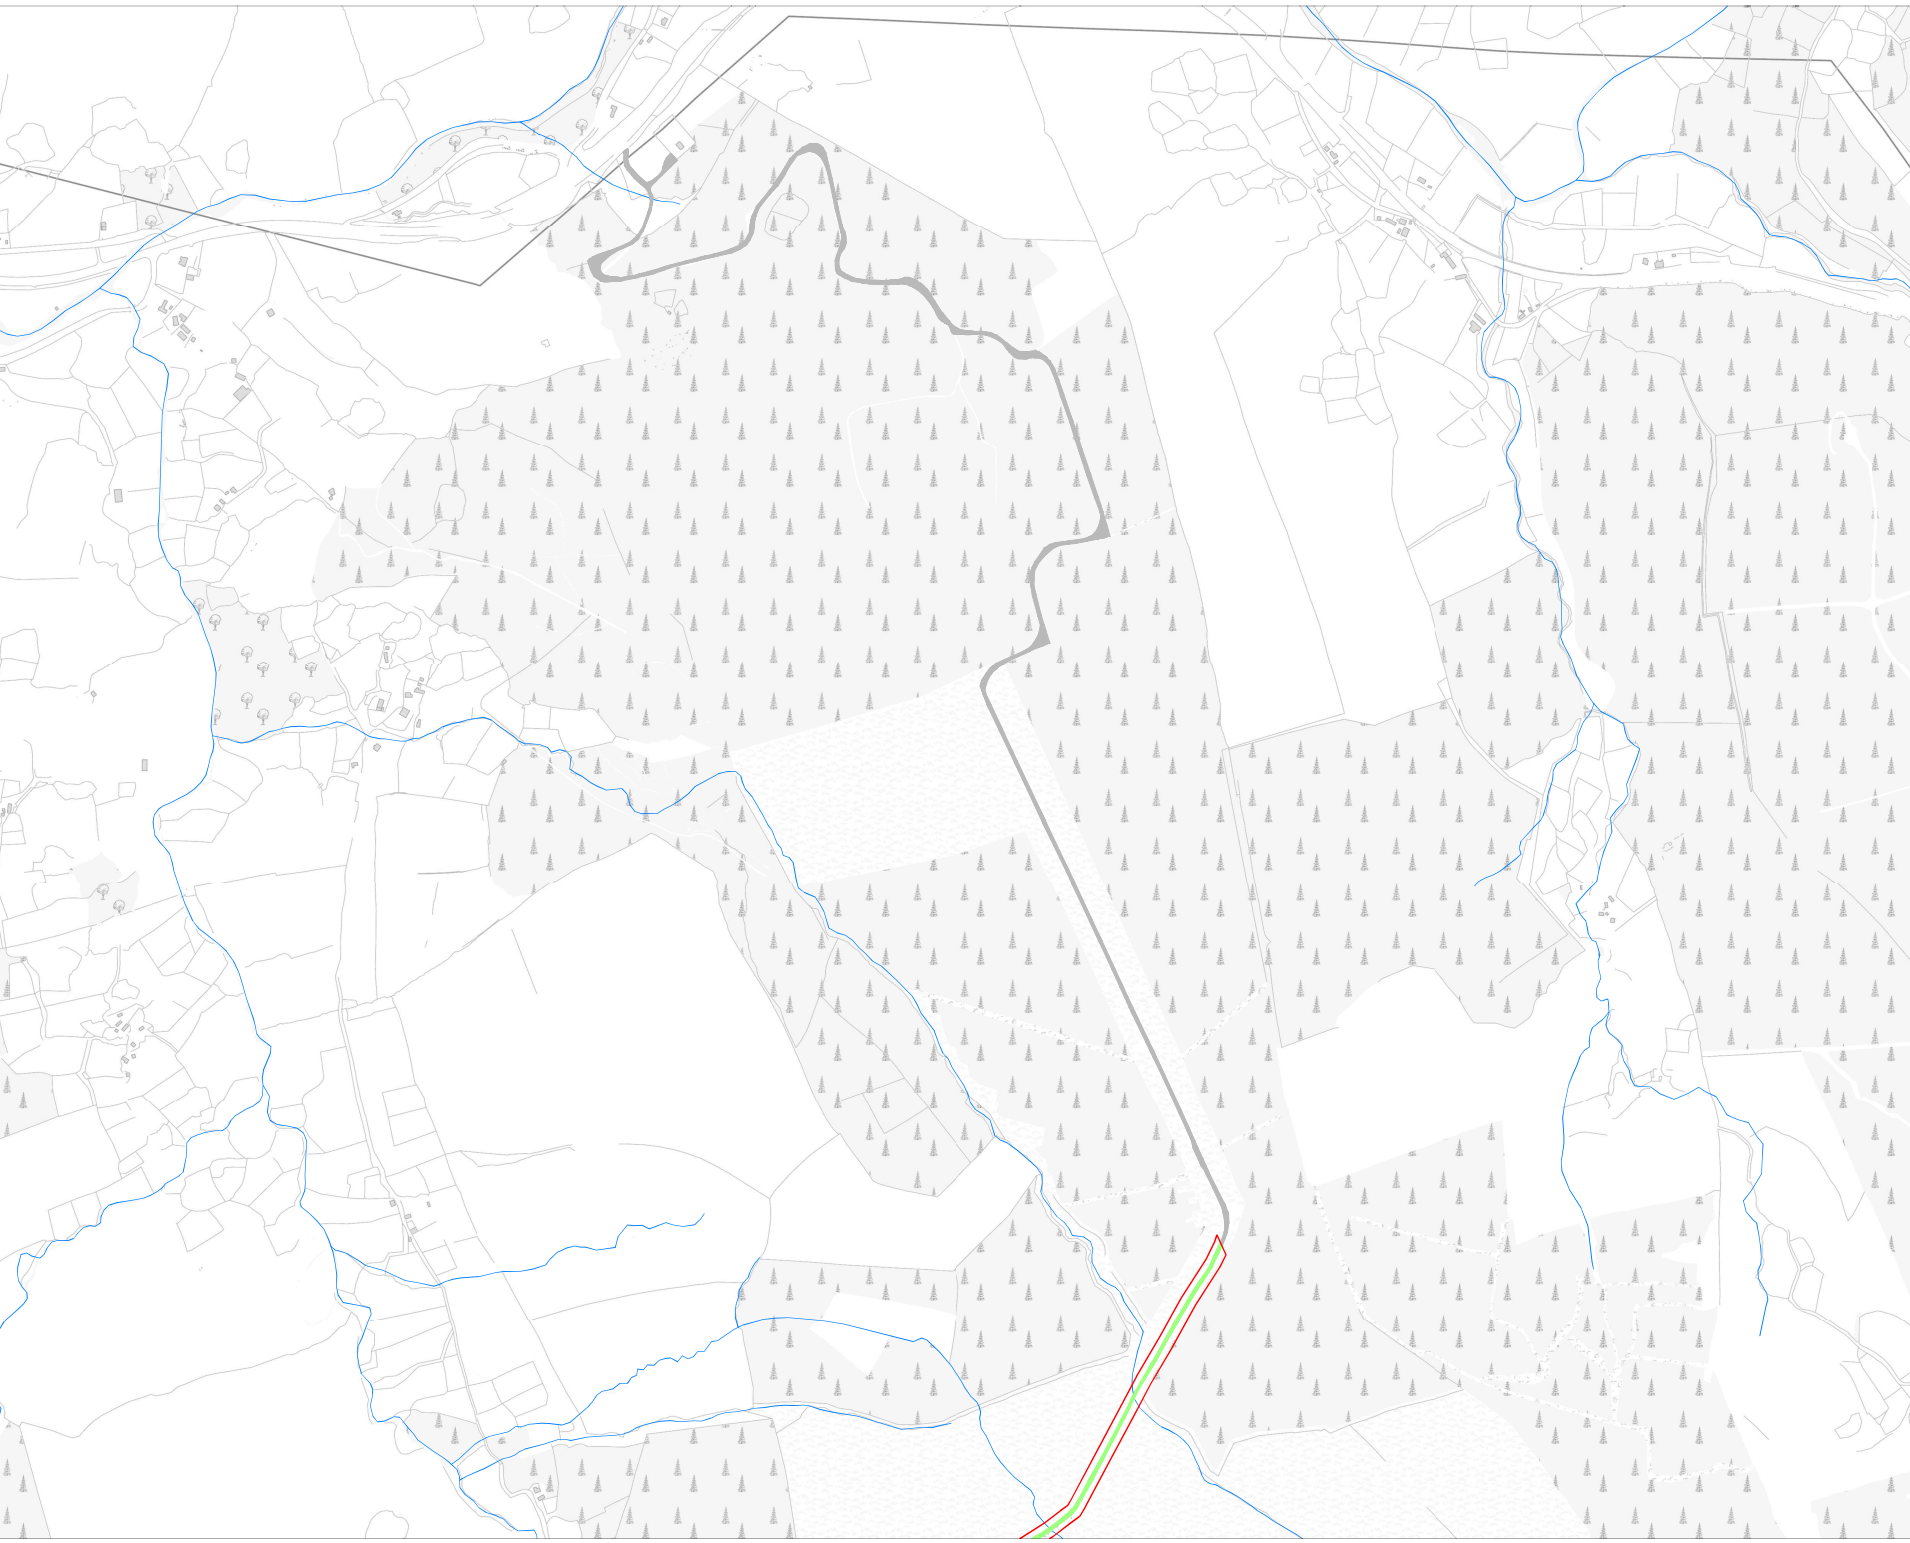

- Project Design Drawing Notes**
1. Drawings issued are for planning application purposes only.
 2. Drawings not to be used for construction/contract conditions.
 3. Copyright, all rights reserved. No part herewith may be copied or reproduced partially or wholly in any form whatsoever without the prior notice of the copyright owner McCarthy Keville O'Sullivan.
 4. Do not scale off this drawing. Figured metric dimensions only should be taken off this drawing.
 5. All contractors, whether main or sub-contractors, must visit the site and are responsible for taking and checking any and all dimensions and levels that relate to the works.
 6. The use of or reliance upon this drawing shall be deemed to be acceptance of these conditions of use unless otherwise agreed in writing, such written agreement to be sought from and issued by the copyright holder to the use or reliance upon this drawing.
 7. Layout plans show typical Turbine rotor diameter as per turbine drawing.
 8. Final levels may vary depending on local ground conditions.

- Drawing Legend**
- Planning Application Boundary
 - Existing Road to be Upgraded
 - Existing Infrastructure no Upgrade Proposed
 - River/Stream




DRAWING TITLE:
**Site Layout Plan
Sheet 1 of 3**


PROJECT TITLE:
**Kilgarvan Wind Farm Repowering,
Co. Kerry**

DRAWN BY: Joseph O'Brien	CREATED BY: Oria Murphy
PROJECT No.: 211107	DRAWING No.: 211107 - 04
SCALE: 1:5,000 @ A1	DATE: 13.05.2024

OS SHEET No.:
6179, 6180, 6181, 6227, 6228, 6229, 6275, 6276, 6277, 6322, 6323, 6324



MKO
Planning and
Environmental
Consultants
Tum Road Galway
Ireland, H91 VV84
+353 (0) 91 735611
email: info@www.mkoireland.ie
Website: www.mkoireland.ie

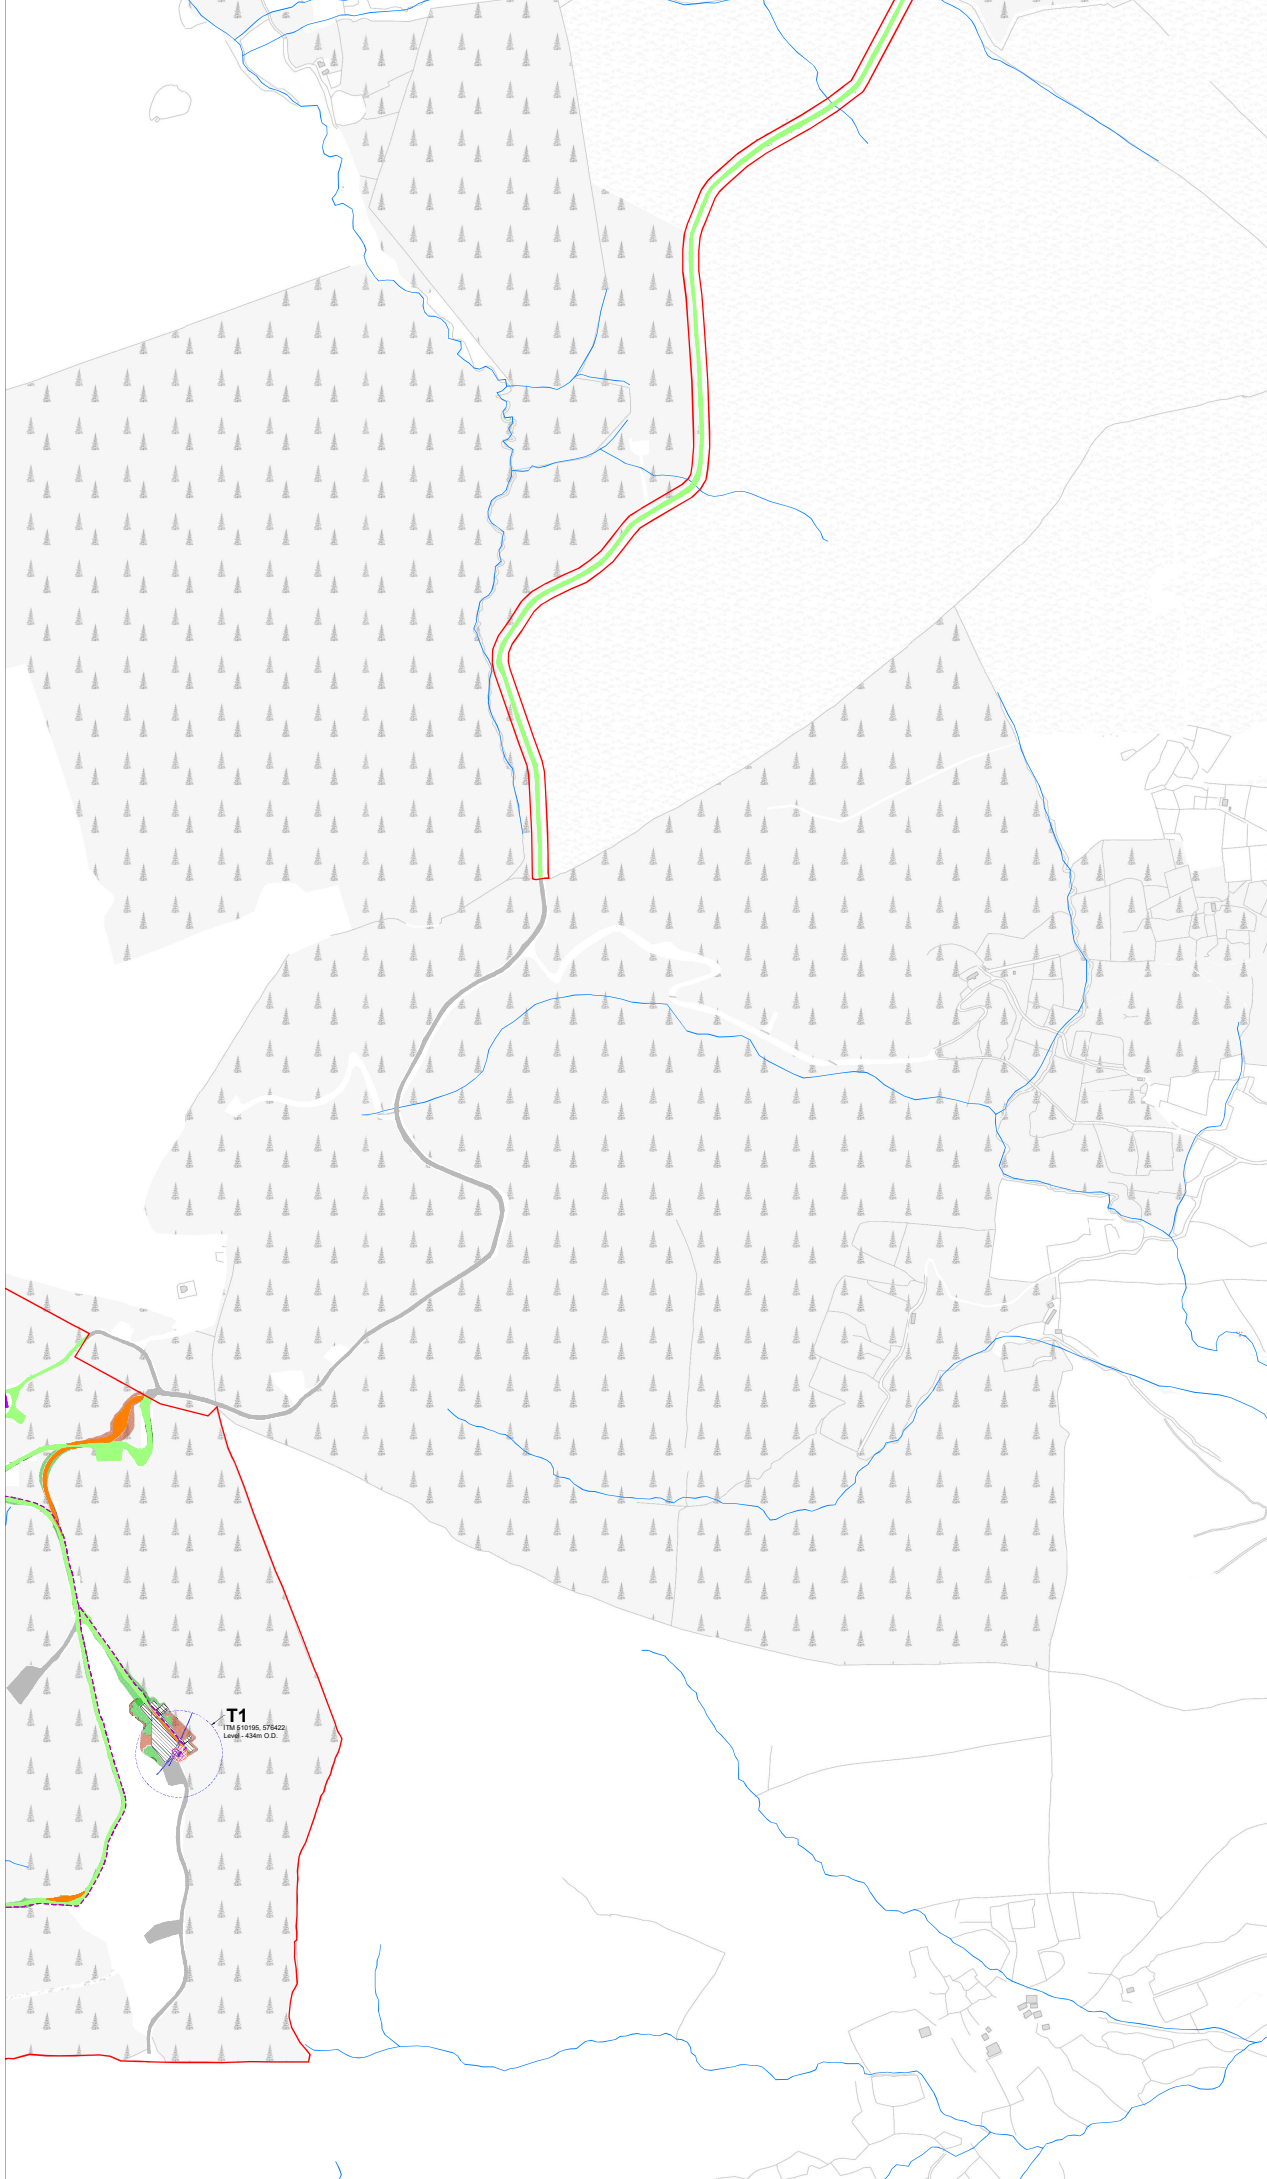

- Project Design Drawing Notes**
1. Drawings issued are for planning application purposes only.
 2. Drawings not to be used for construction/contract conditions.
 3. Copyright, all rights reserved. No part hereof may be copied or reproduced partially or wholly in any form whatsoever without the prior notice of the copyright owner McCarthy Keville O'Sullivan.
 4. Do not scale off this drawing. Figured metric dimensions only should be taken off this drawing.
 5. All contractors, whether main or sub-contractors, must visit the site and are responsible for taking and checking any and all dimensions and levels that relate to the works.
 6. The use of or reliance upon this drawing shall be deemed to be acceptance of these conditions of use unless otherwise agreed in writing, such written agreement to be sought from and issued by the copyright holder to the use or reliance upon this drawing.
 7. Layout plans show typical Turbine rotor diameter as per turbine drawing.
 8. Final levels may vary depending on local ground conditions.

- Drawing Legend**
- Planning Application Boundary
 - Existing Road to be Upgraded
 - Proposed Road
 - Existing Infrastructure no Upgrade Proposed
 - Electrical Cable Trench
 - Crane Pad Handstanding Area
 - Turbine Foundation
 - Turbine Sweep Area
 - River/Stream
 - Cut
 - Fill




DRAWING TITLE:
**Site Layout Plan
Sheet 2 of 3**

PROJECT TITLE:
**Kilgarvan Wind Farm Repowering,
Co. Kerry**

DRAWN BY: Joseph O'Brien	CHECKED BY: Oria Murphy
PROJECT NO.: 211107	DRAWING NO.: 211107 - 05
SCALE: 1:5,000 @ A1	DATE: 13.05.2024

OS SHEET No.:
6179, 6180, 6181, 6227, 6228, 6229, 6275, 6276, 6277, 6322, 6323, 6324

MKO
Planning and
Environmental
Consultants
Team Road, Galway
Ireland, H98 VWS4
+353 (0) 91 735611
email: info@www.mkoireland.ie
Website: www.mkoireland.ie

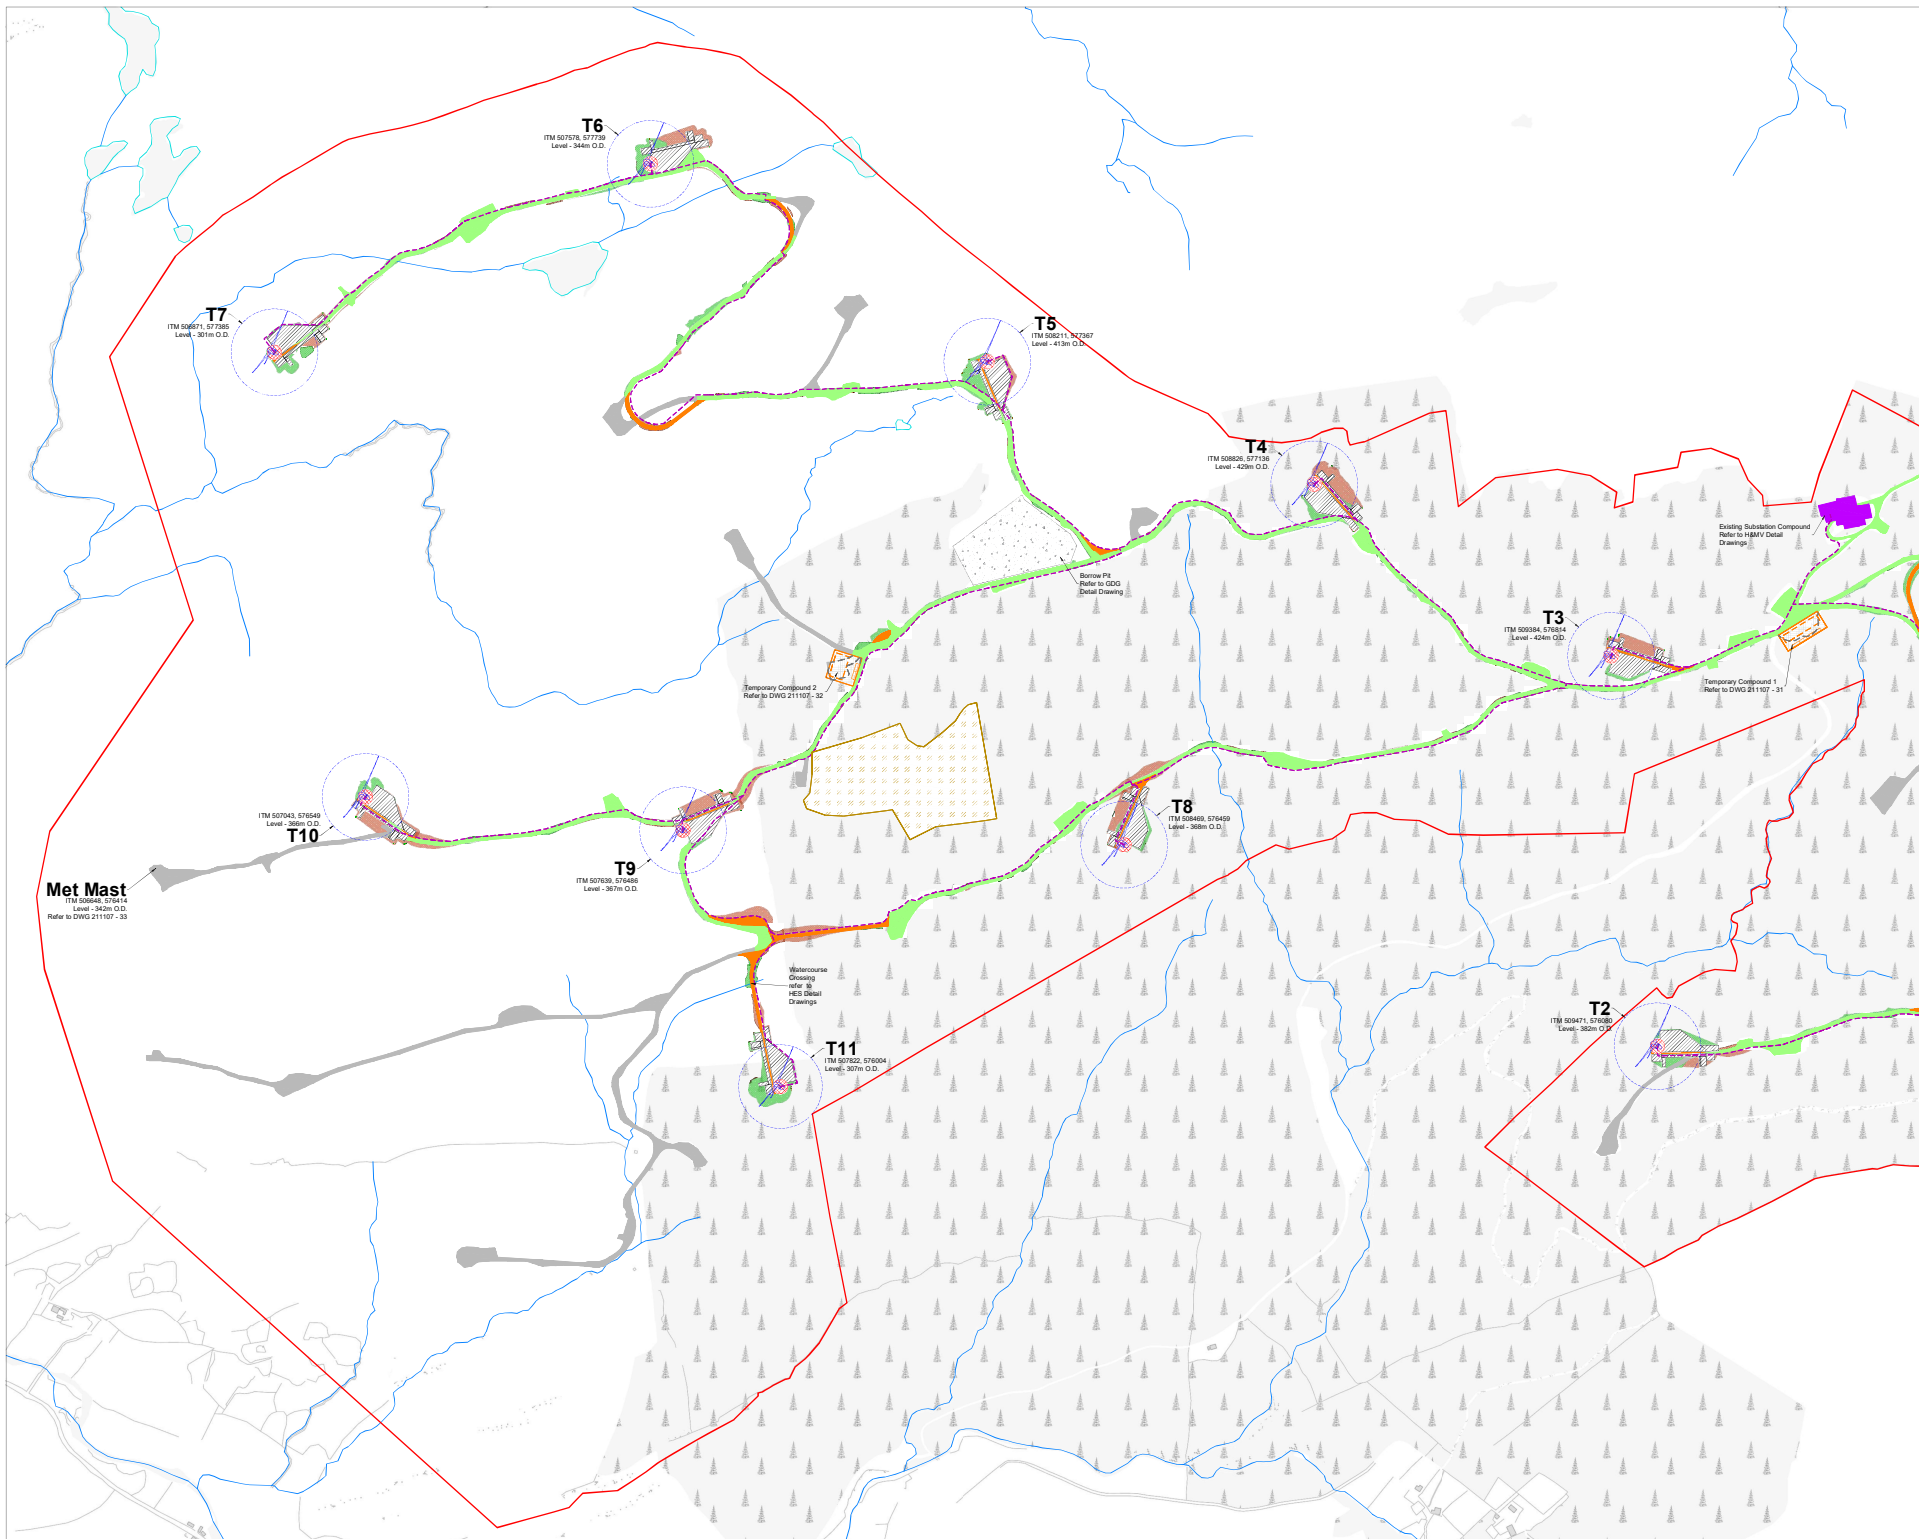

- Project Design Drawing Notes**
1. Drawings issued are for planning application purposes only.
 2. Drawings not to be used for construction/contract conditions.
 3. Copyright, all rights reserved. No part herewith may be copied or reproduced partially or wholly in any form whatsoever without the prior notice of the copyright owner McCarthy Keville O'Sullivan.
 4. Do not scale off this drawing. Figured metric dimensions only should be taken off this drawing.
 5. All contractors, whether main or sub-contractors, must visit the site and are responsible for taking and checking any and all dimensions and levels that relate to the works.
 6. The use of or reliance upon this drawing shall be deemed to be acceptance of these conditions of use unless otherwise agreed in writing, such written agreement to be sought from and issued by the copyright holder to the use or reliance upon this drawing.
 7. Layout plans show typical Turbine rotor diameter as per turbine drawing.
 8. Final levels may vary depending on local ground conditions.

Drawing Legend

- Planning Application Boundary
- Existing Road to be Upgraded
- Proposed Road
- Existing Infrastructure no Upgrade Proposed
- Existing Substation Compound
- Electrical Cable Trench
- Crane Pad Handstanding Area
- Turbine Foundation
- Turbine Sweep Area
- Borrow Pit
- Proposed Peatland Restoration Area
- River/Stream
- Lakes
- Cut
- Fill



Site Layout Plan Sheet 3 of 3


**Kilgarvan Wind Farm Repowering,
Co. Kerry**

DRAWN BY: Joseph O'Brien	CHECKED BY: Oria Murphy
PROJECT NO: 211107	DRAWING NO: 211107 - 06
SCALE: 1:5,000 @ A1	DATE: 13.05.2024

OS SHEET NO:
6179, 6180, 6181, 6227, 6228, 6229, 6275, 6276, 6277, 6322, 6323, 6324



MKO
Planning and
Environmental
Consultants
Tum Road Galway
Inland, W91 VWR4
+353 (0) 91 735611
email: info@www.mkofireland.ie
Website: www.mkofireland.ie

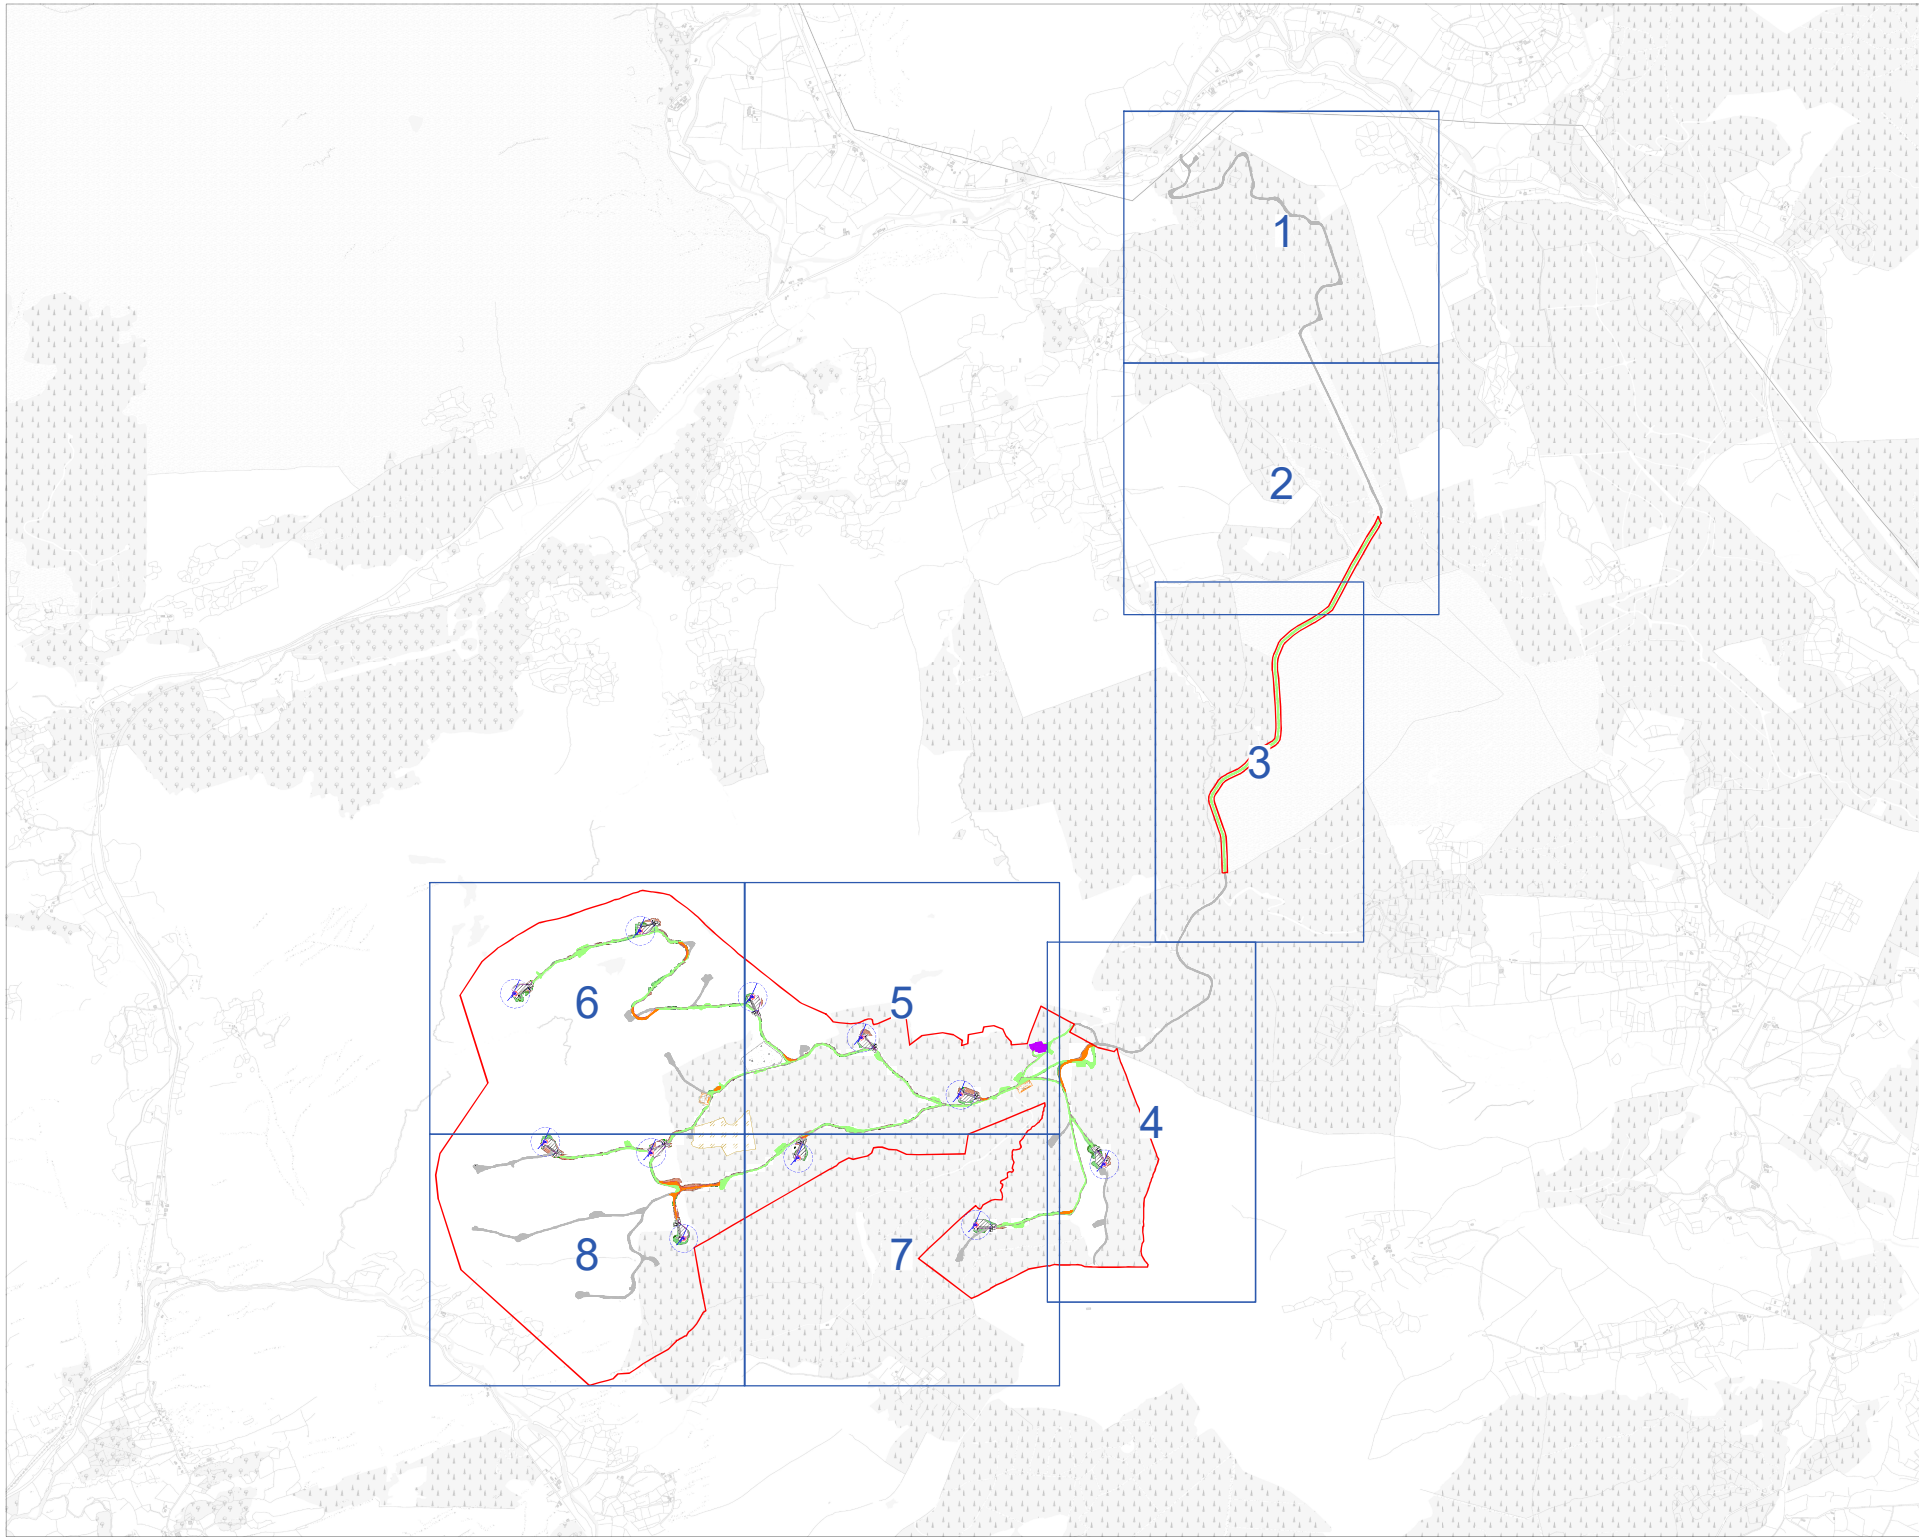

Project Design Drawing Notes
1. Drawings issued are for planning application purposes only.
2. Drawings not to be used for construction/contract conditions.
3. Copyright, all rights reserved. No part hereof may be copied or reproduced partially or wholly in any form whatsoever without the prior notice of the copyright owner McCarthy Keville O'Sullivan.
4. Do not scale off this drawing. Figured metric dimensions only should be taken off this drawing.
5. All contractors, whether main or sub-contractors, must visit the site and are responsible for taking and checking any and all dimensions and levels that relate to the works.
6. The use of or reliance upon this drawing shall be deemed to be acceptance of these conditions of use unless otherwise agreed in writing, such written agreement to be sought from and issued by the copyright holder to the use or reliance upon this drawing.
7. Layout plans show typical Turbine rotor diameter as per turbine drawing.
8. Final levels may vary depending on local ground conditions.

- Drawing Legend**
- Planning Application Boundary
 - Existing Road to be Upgraded
 - Proposed Road
 - Existing Infrastructure no Upgrade Proposed
 - Existing Substation Compound
 - Electrical Cable Trench
 - Crane Pad Handstanding Area
 - Turbine Foundation
 - Turbine Sweep Area
 - Borrow Pit
 - Proposed Peatland Restoration Area
 - Cut
 - Fill

Site Layout Key Plan (1:2,500)
PROJECT TITLE
Kilgarvan Wind Farm Repowering, Co. Kerry


DRAWING BY: **Joseph O'Brien** ORIGINATED BY: **Oria Murphy**
PROJECT No: **211107** DRAWING No: **211107 - 07**

SCALE: **1:15,000 @ A1** DATE: **13.05.2024**

OS SHEET No: 6179, 6180, 6181, 6227, 6228, 6229, 6276, 6277, 6322, 6323, 6324

MKO
Planning and Environmental Consultants
Tuan Road, Galway
Ireland, V91 V9R4
+353 (0) 91 735611
email: info@www.mkoireland.ie
Website: www.mkoireland.ie

Ordnance Survey Ireland Licence No. C14L520875715 Ordnance Survey Ireland/Government of Ireland

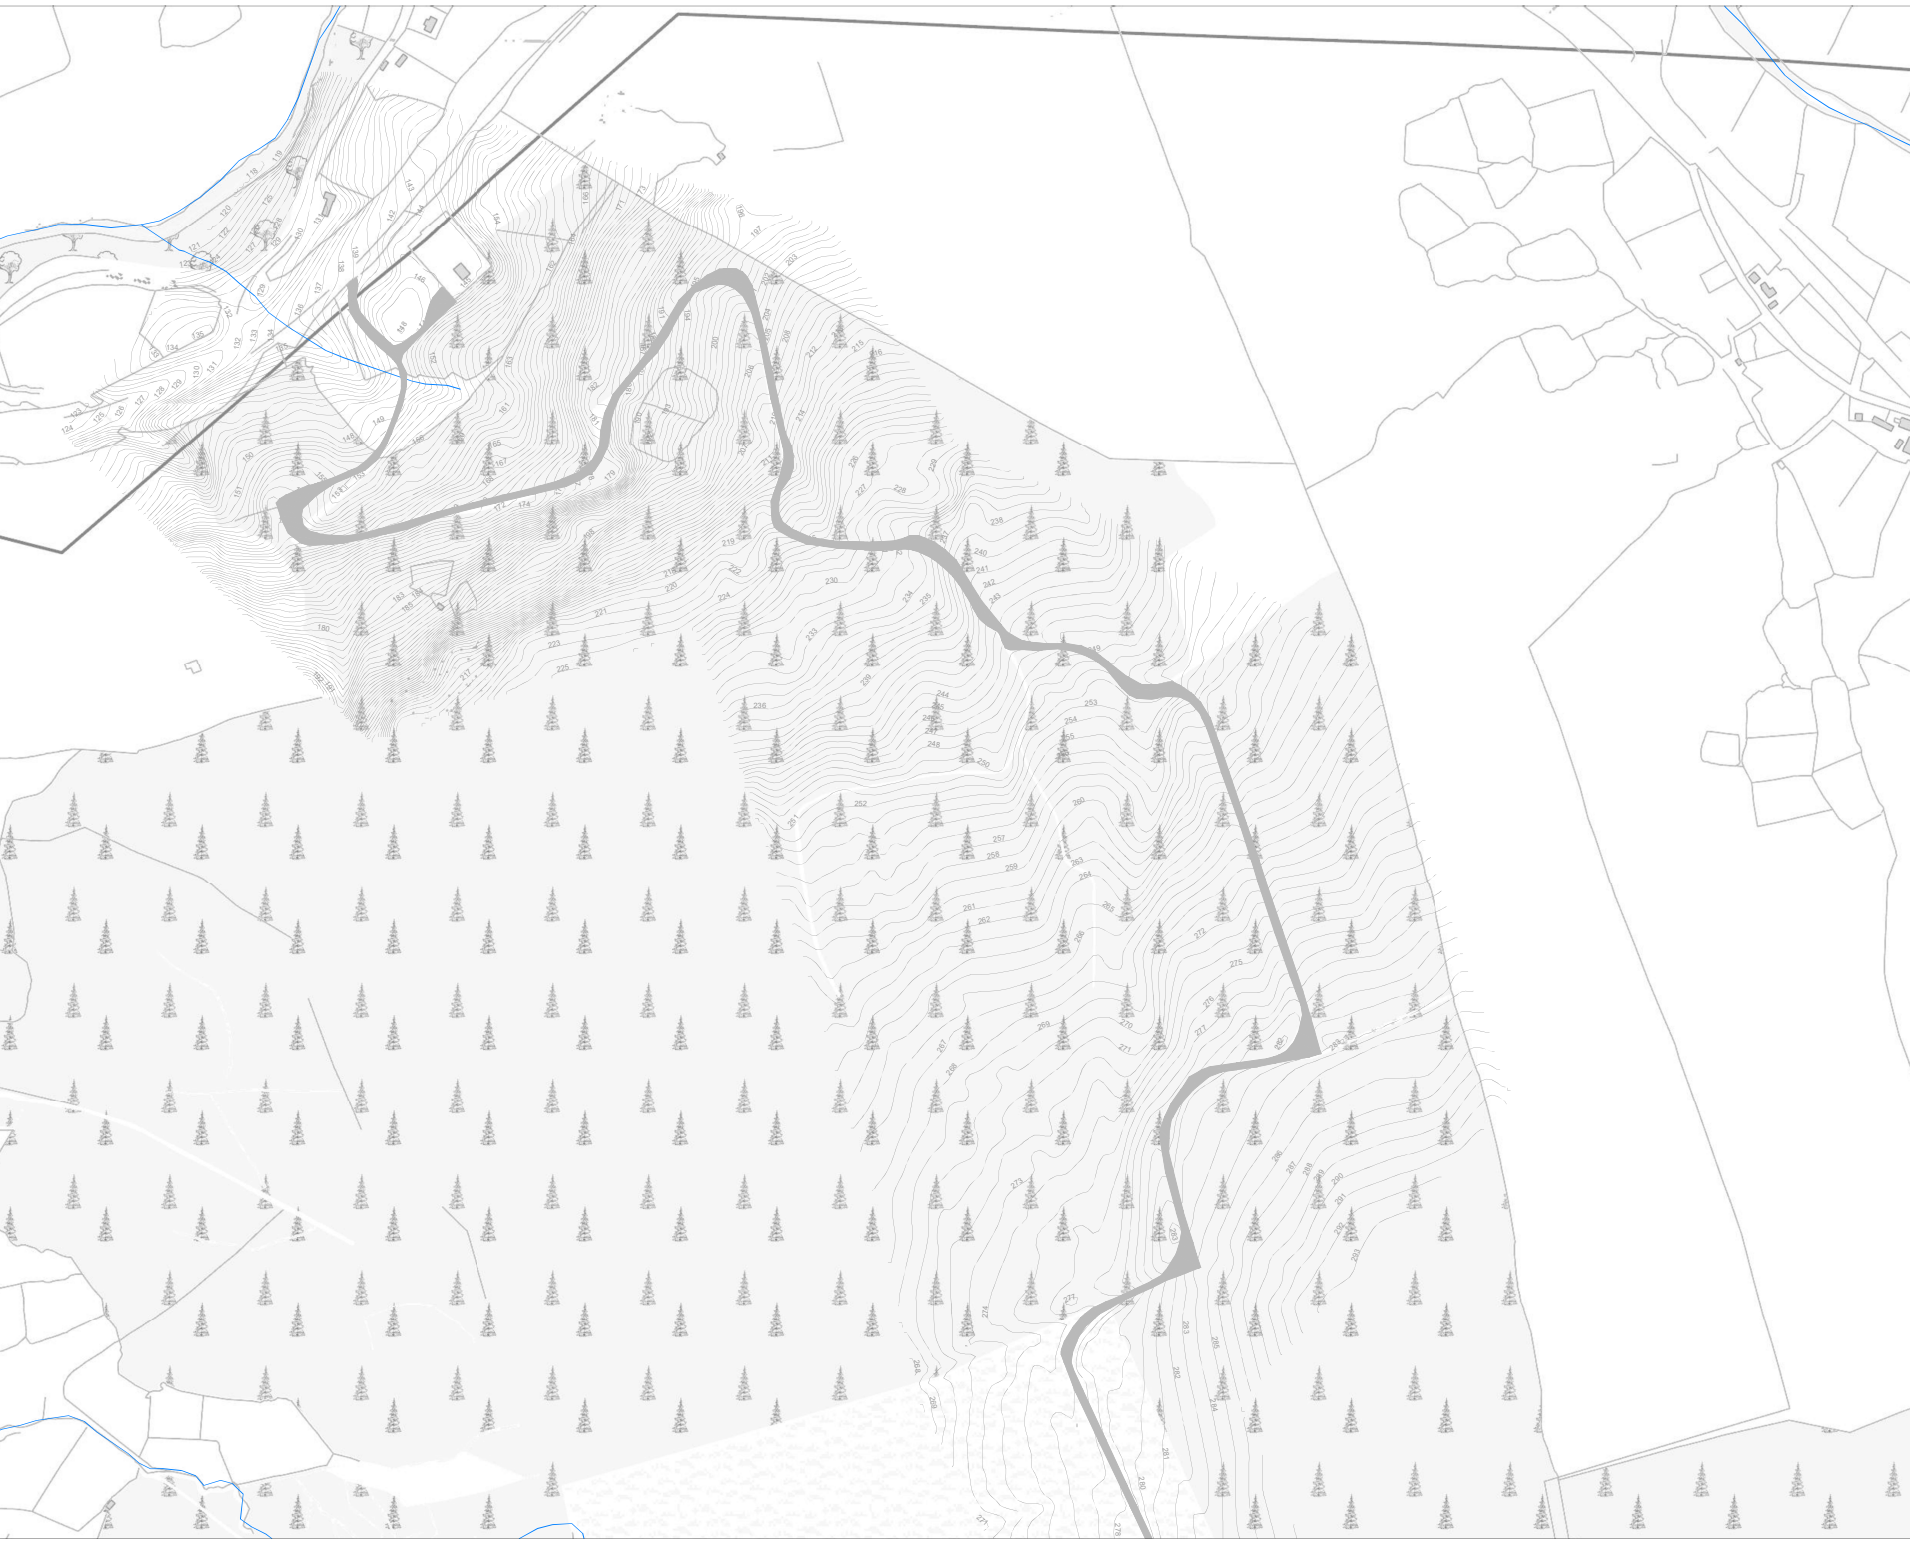

- Project Design Drawing Notes**
1. Drawings issued are for planning application purposes only.
 2. Drawings not to be used for construction/contract conditions.
 3. Copyright, all rights reserved. No part hereof may be copied or reproduced partially or wholly in any form whatsoever without the prior notice of the copyright owner McCarthy Keville O'Sullivan.
 4. Do not scale off this drawing. Figured metric dimensions only should be taken off this drawing.
 5. All contractors, whether main or sub-contractors, must visit the site and are responsible for taking and checking any and all dimensions and levels that relate to the works.
 6. The use of or reliance upon this drawing shall be deemed to be acceptance of these conditions of use unless otherwise agreed in writing, such written agreement to be sought from and issued by the copyright holder to the use or reliance upon this drawing.
 7. Layout plans show typical Turbine rotor diameter as per turbine drawing.
 8. Final levels may vary depending on local ground conditions.

Drawing Legend

- Planning Application Boundary
- Existing Infrastructure
no Upgrade Proposed
- River/Stream




DRAWING TITLE:
**Site Layout Plan
Sheet 1 of 8**


PROJECT TITLE:
**Kilgarvan Wind Farm Repowering,
Co. Kerry**

DRAWING BY: Joseph O'Brien	DRAWING BY: Oria Murphy
PROJECT No.: 211107	DRAWING No.: 211107 - 08
SCALE: 1:2,500 @ A1	DATE: 13.05.2024

OS SHEET No.:
6179, 6180, 6181, 6227, 6228, 6229, 6275, 6276, 6277, 6322, 6323, 6324



MKO
Planning and
Environmental
Consultants
Tum Road, Ballyva
Ireland, V9H V9H4
+353 (0) 91 735611
email: info@www.mkoireland.ie
Website: www.mkoireland.ie

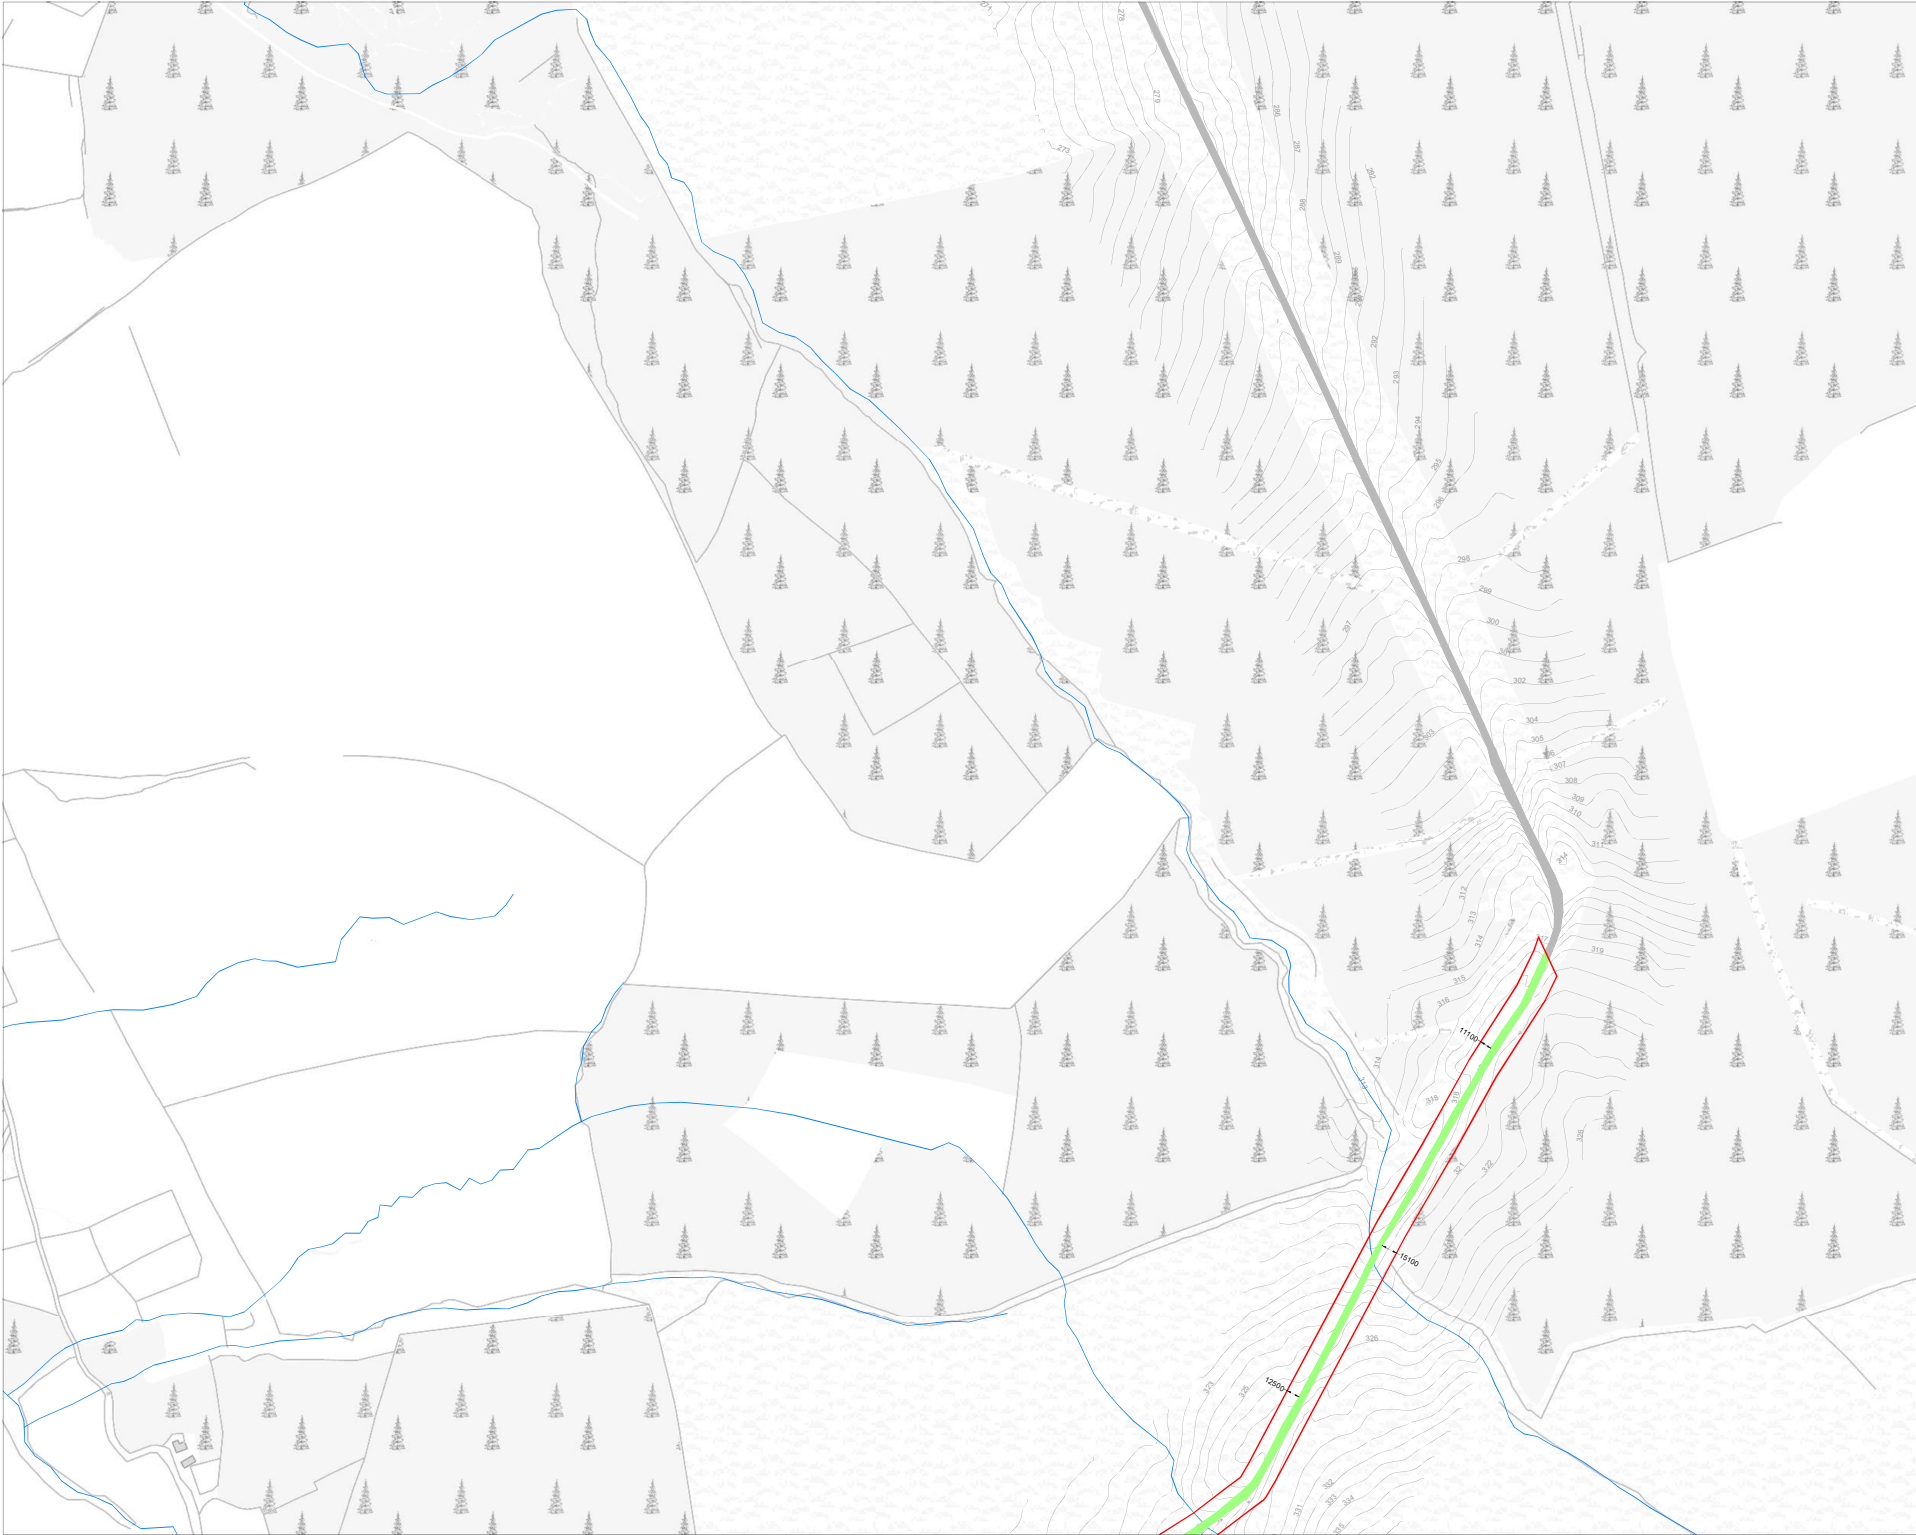

- Project Design Drawing Notes**
1. Drawings issued are for planning application purposes only.
 2. Drawings not to be used for construction/contract conditions.
 3. Copyright, all rights reserved. No part herewith may be copied or reproduced partially or wholly in any form whatsoever without the prior notice of the copyright owner McCarthy Keville O'Sullivan.
 4. Do not scale off this drawing. Figured metric dimensions only should be taken off this drawing.
 5. All contractors, whether main or sub-contractors, must visit the site and are responsible for taking and checking any and all dimensions and levels that relate to the works.
 6. The use of or reliance upon this drawing shall be deemed to be acceptance of these conditions of use unless otherwise agreed in writing, such written agreement to be sought from and issued by the copyright holder to the use or reliance upon this drawing.
 7. Layout plans show typical Turbine rotor diameter as per turbine drawing.
 8. Final levels may vary depending on local ground conditions.

Drawing Legend

- Planning Application Boundary
- Existing Road to be Upgraded
- Existing Infrastructure
- no Upgrade Proposed
- River/Stream




Ordnance Survey Ireland Licence No. CYAL5508/5175 Ordnance Survey Ireland/Government of Ireland

DRAWING TITLE:
**Site Layout Plan
Sheet 2 of 8**


PROJECT TITLE:
**Kilgarvan Wind Farm Repowering,
Co. Kerry**

DRAWN BY: Joseph O'Brien	CHECKED BY: Oria Murphy
PROJECT No.: 211107	DRAWING No.: 211107 - 09
SCALE: 1:2,500 @ A1	DATE: 13.05.2024

OS SHEET No.:
6179, 6180, 6181, 6227, 6228, 6229, 6275, 6276, 6277, 6322, 6323, 6324



MKO
Planning and
Environmental
Consultants
Tum Road Ballyva
Inland, W91 VW84
+353 (0) 91 735611
email: info@www.mkoireland.ie
Website: www.mkoireland.ie

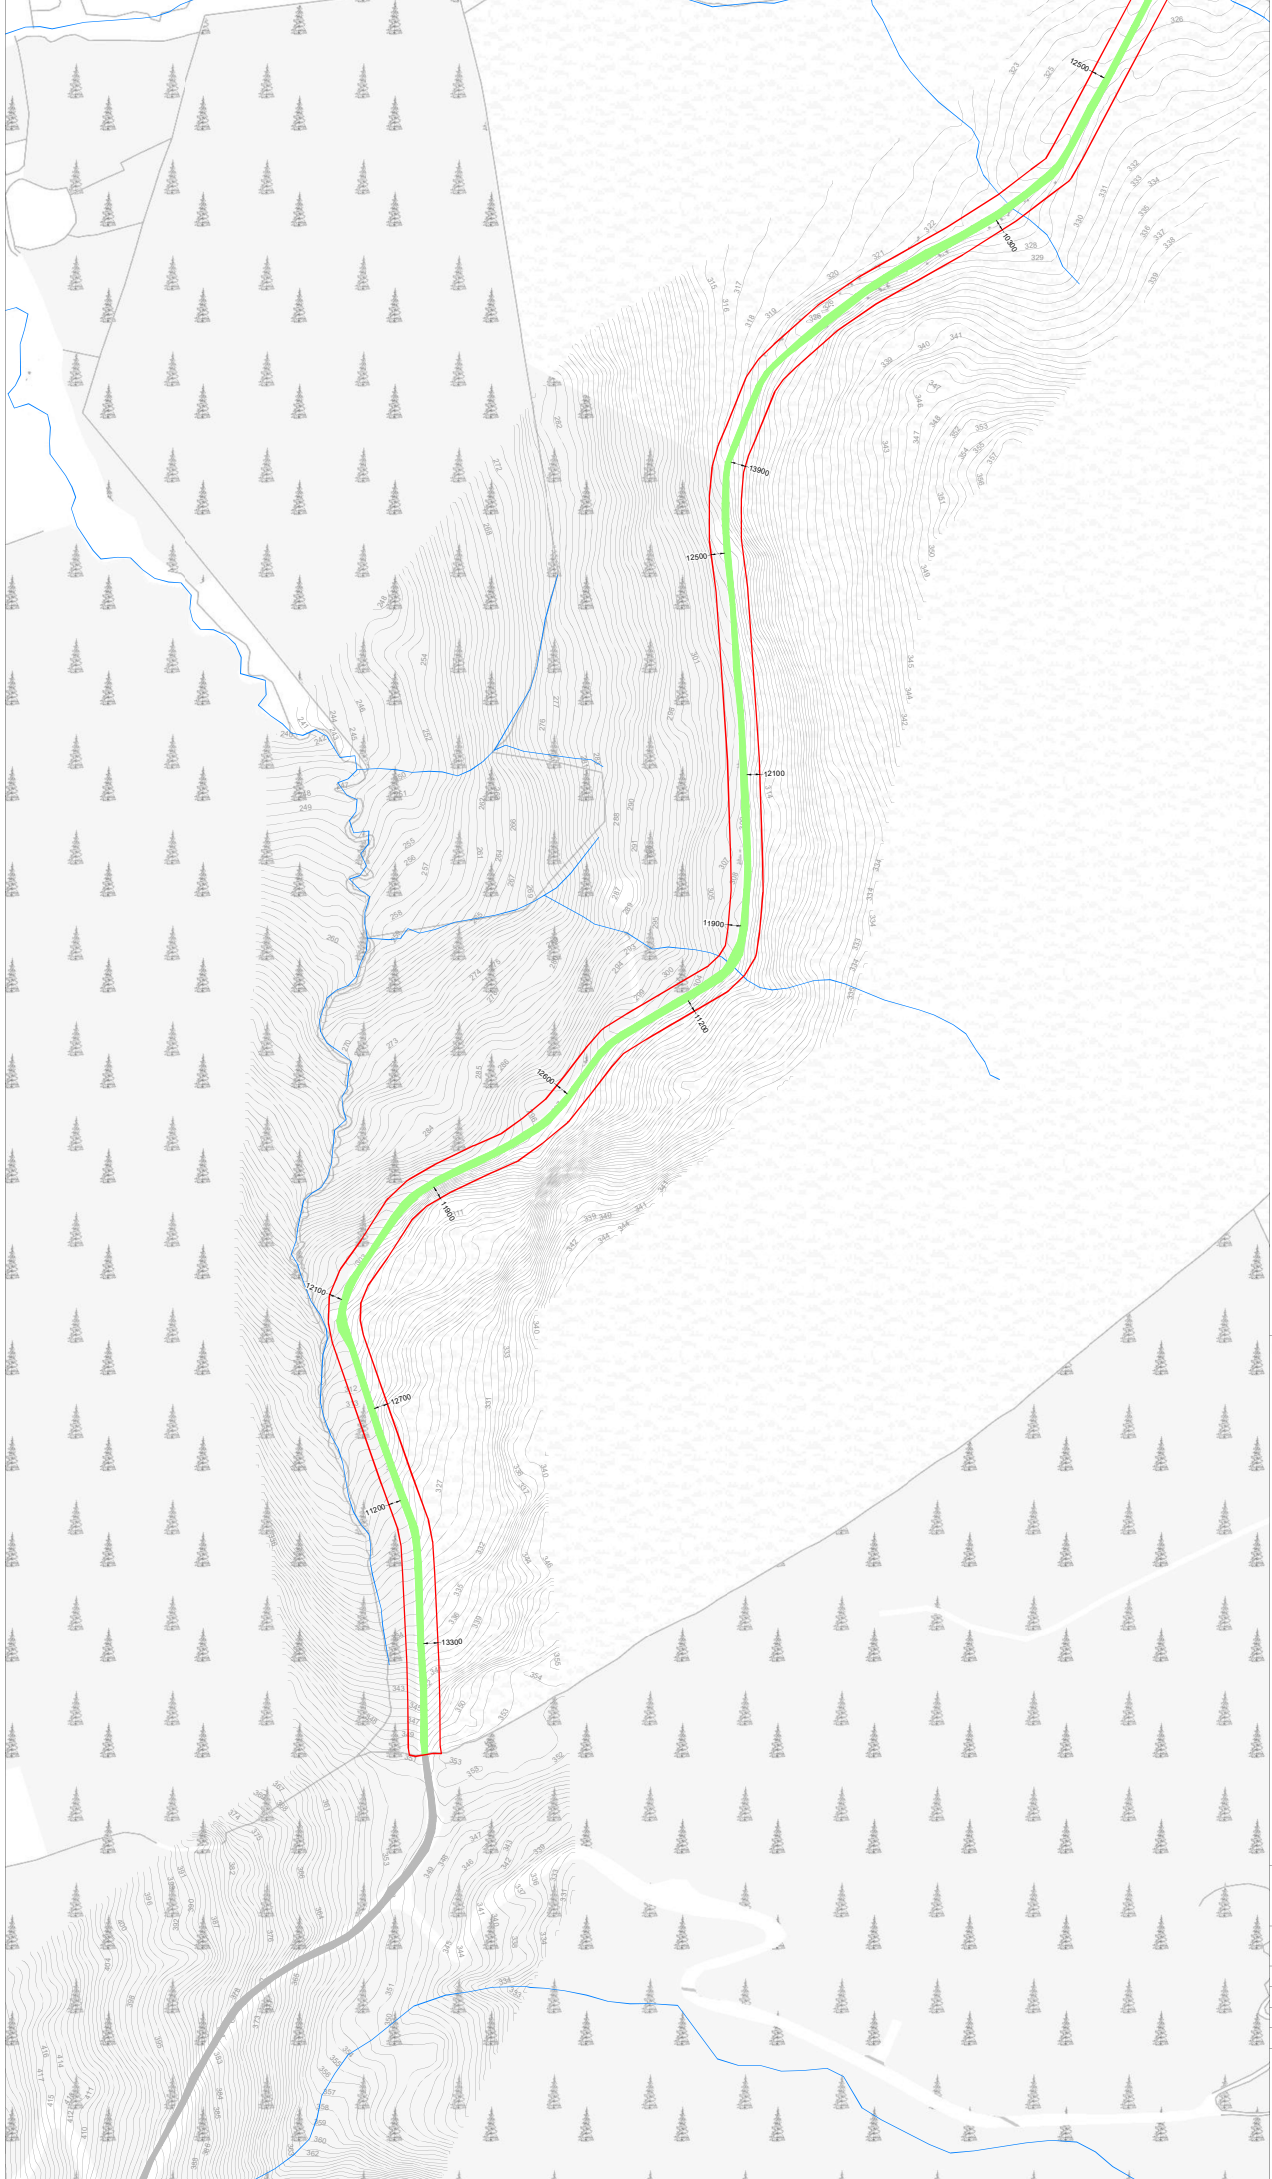

Project Design Drawing Notes

1. Drawings issued are for planning application purposes only.
2. Drawings not to be used for construction/contract conditions.
3. Copyright, all rights reserved. No part herewith may be copied or reproduced partially or wholly in any form whatsoever without the prior notice of the copyright owner McCarthy Keville O'Sullivan.
4. Do not scale off this drawing. Figured metric dimensions only should be taken off this drawing.
5. All contractors, whether main or sub-contractors, must visit the site and are responsible for taking and checking any and all dimensions and levels that relate to the works.
6. The use of or reliance upon this drawing shall be deemed to be acceptance of these conditions of use unless otherwise agreed in writing, such written agreement to be sought from and issued by the copyright holder to the use or reliance upon this drawing.
7. Layout plans show typical Turbine rotor diameter as per turbine drawing.
8. Final levels may vary depending on local ground conditions.

Drawing Legend

- Planning Application Boundary
- Existing Road to be Upgraded
- Existing Infrastructure no Upgrade Proposed
- River/Stream




Site Layout Plan
Sheet 3 of 8

PROJECT TITLE
Kilgarvan Wind Farm Repowering,
Co. Kerry

DRAWING BY Joseph O'Brien	CHECKED BY Oria Murphy
PROJECT 211107	DRAWING NO. 211107 - 10
SCALE 1:2,500 @ A1	DATE 13.05.2024

OS SHEET NO.
6179, 6180, 6181, 6227, 6228, 6229, 6275, 6276, 6277, 6322, 6323, 6324



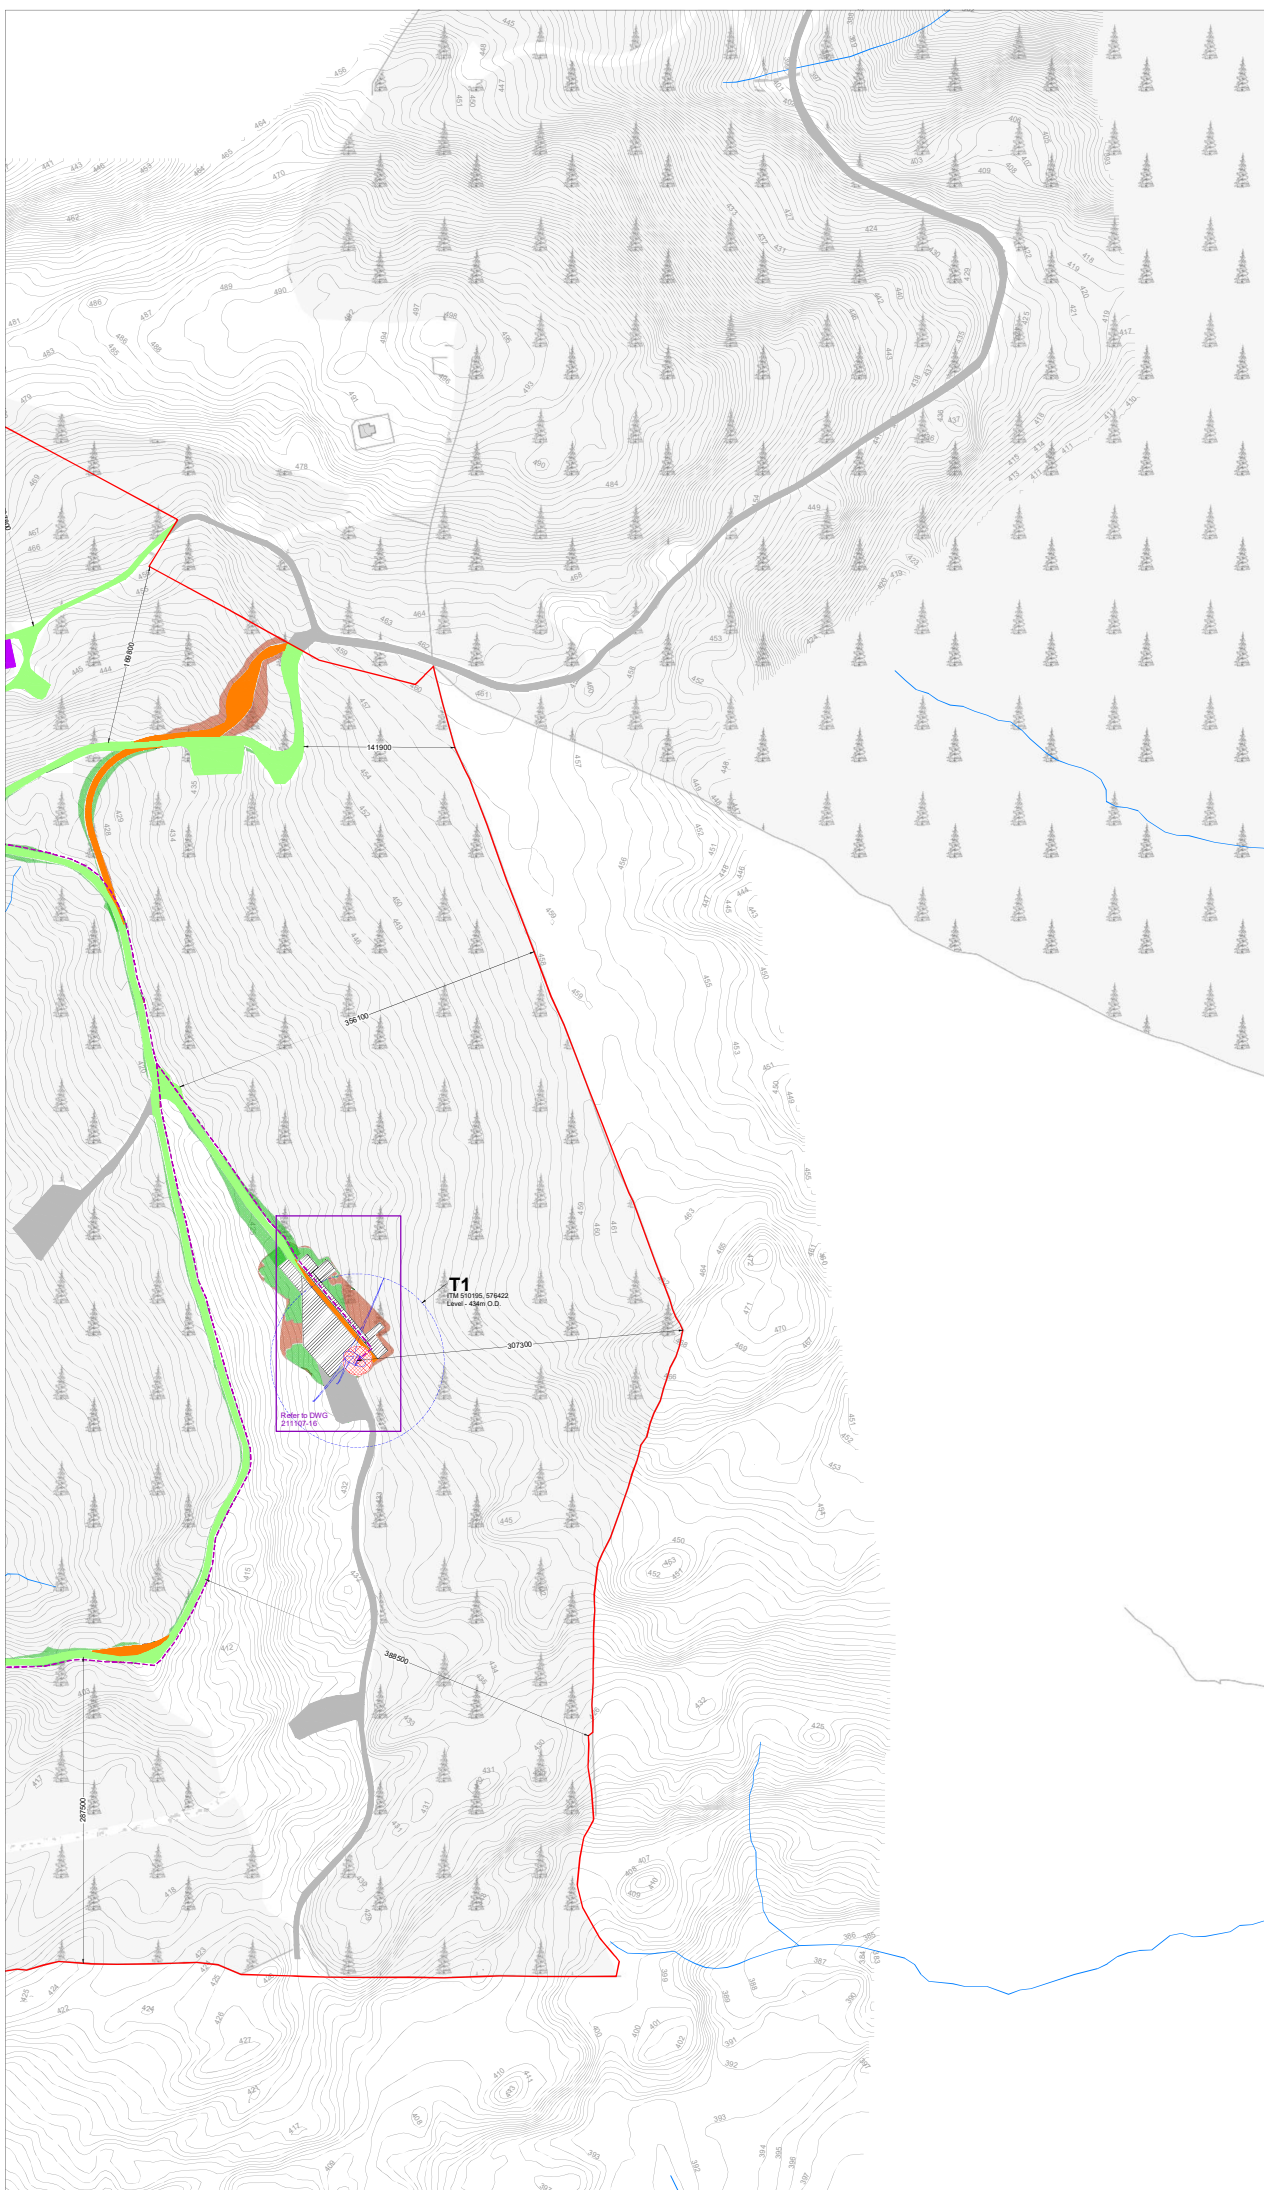









MKO
Planning and
Environmental
Consultants
Team Road, Galway
Inland, HSE VWS4
+353 (0) 91 735611
email: info@www.mkoireland.ie
Website: www.mkoireland.ie



Project Design Drawing Notes

1. Drawings issued are for planning application purposes only.
2. Drawings not to be used for construction/contract conditions.
3. Copyright, all rights reserved. No part hereafter may be copied or reproduced partially or wholly in any form whatsoever without the prior notice of the copyright owner McCarthy Keefe O'Sullivan.
4. All scales of this drawing. Figured metric dimensions only should be taken off this drawing.
5. All contractors, whether main or sub-contractors, must visit the site and are responsible for taking and checking any and all dimensions and levels that relate to the works.
6. The use of or reliance upon this drawing shall be deemed to be acceptance of these conditions of use unless otherwise agreed in writing, such written agreement to be sought from and issued by the copyright holder to the use or reliance upon this drawing.
7. Layout plans show typical turbine rotor diameter as per turbine drawing.
8. Final levels may vary depending on local ground conditions.

Drawing Legend

- | | |
|---|--|
|  | Planning Application Boundary |
|  | Existing Road to be Upgraded |
|  | Proposed Road |
|  | Existing Infrastructure
No Upgrade Proposed |
|  | Existing Substation Compound |
|  | Electrical Cable Trench |
|  | Crane Pad Handstanding Area |
|  | Turbine Foundation |
|  | Turbine Sweep Area |
|  | River/Stream |
|  | Cut |
|  | Fill |



Ordnance Survey Ireland Licence No. CYAL50267517 © Ordnance Survey Ireland/Government of Ireland

DRAWING TITLE:


Site Layout Plan
Sheet 4 of 8

PROJECT TITLE:

<p align="center">Kilgarvan Wind Farm Repowering, Co. Kerry</p>	
<p>DRAWING BY: Joseph O'Brien</p>	<p>CHECKED BY: Oria Murphy</p>
<p>PROJECT No.: 211107</p>	<p>DRAWING No.: 211107 - 11</p>
<p>SCALE: 1:2,500 @ A1</p>	<p>DATE: 13.05.2024</p>
<p>OS SHEET No.: 6179, 6180, 6181, 6227, 6228, 6229, 6275, 6276, 6277, 6322, 6323, 6324</p>	



MKO
Planning and
Environmental
Consultants
Tuam Road, Galway
Ireland, H91 VW84
+353 (0) 91 735611
email: info@www.mkofireland.ie
Website: www.mkofireland.ie

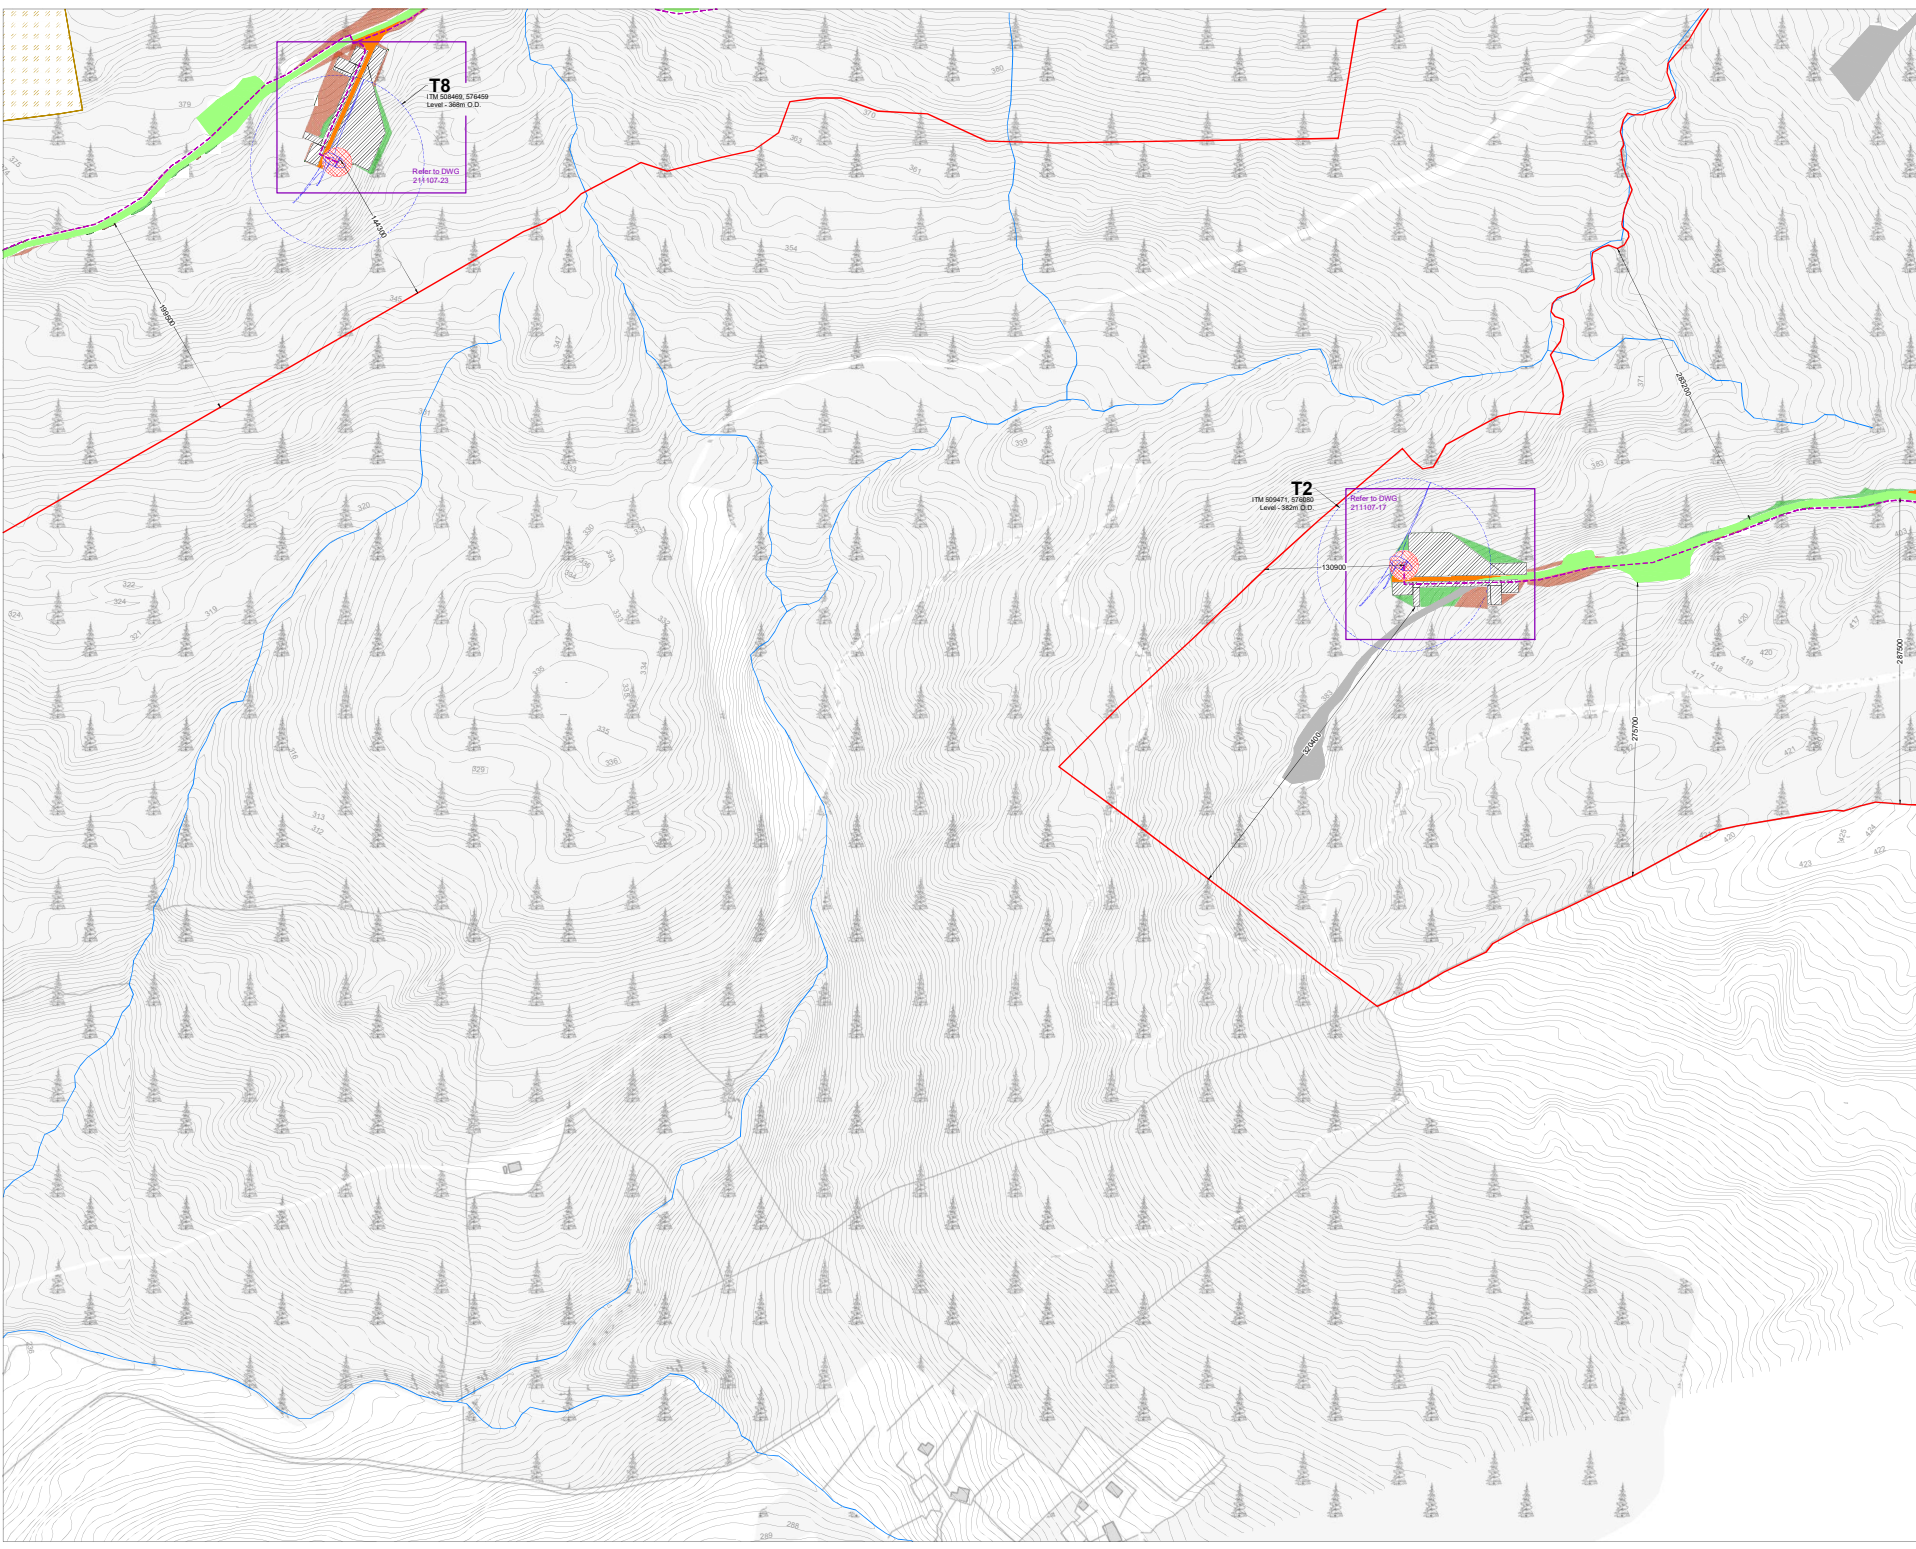

- Project Design Drawing Notes**
1. Drawings issued are for planning application purposes only.
 2. Drawings not to be used for construction/contract conditions.
 3. Copyright, all rights reserved. No part herewith may be copied or reproduced partially or wholly in any form whatsoever without the prior notice of the copyright owner McCarthy Keville O'Sullivan.
 4. Do not scale off this drawing. Figured metric dimensions only should be taken off this drawing.
 5. All contractors, whether main or sub-contractors, must visit the site and are responsible for taking and checking any and all dimensions and levels that relate to the works.
 6. The use of or reliance upon this drawing shall be deemed to be acceptance of these conditions of use unless otherwise agreed in writing, such written agreement to be sought from and issued by the copyright holder to the use or reliance upon this drawing.
 7. Layout plans show typical Turbine rotor diameter as per turbine drawing.
 8. Final levels may vary depending on local ground conditions.

Drawing Legend

- Planning Application Boundary
- Existing Road to be Upgraded
- Proposed Road
- Existing Infrastructure no Upgrade Proposed
- Electrical Cable Trench
- Crane Pad Handstanding Area
- Turbine Foundation
- Turbine Sweep Area
- River/Stream
- Proposed Peatland Restoration Area
- Cut
- Fill



Drawing Title:
Site Layout Plan
Sheet 7 of 8


PROJECT TITLE:
Kilgarvan Wind Farm Repowering, Co. Kerry

DRAWING BY: Joseph O'Brien	DRAWING NO.: 211107
CREATED BY: Oria Murphy	DRAWING NO.: 211107 - 14
SCALE: 1:2,500 @ A1	DATE: 13.05.2024

OS SHEET No:
6179, 6180, 6181, 6227, 6228, 6229, 6275, 6276, 6277, 6322, 6323, 6324



MKO
Planning and
Environmental
Consultants
Tearm Road, Galway
Ireland, H91 V9B4
+353 (0) 91 735611
email: info@www.mkoireland.ie
Website: www.mkoireland.ie

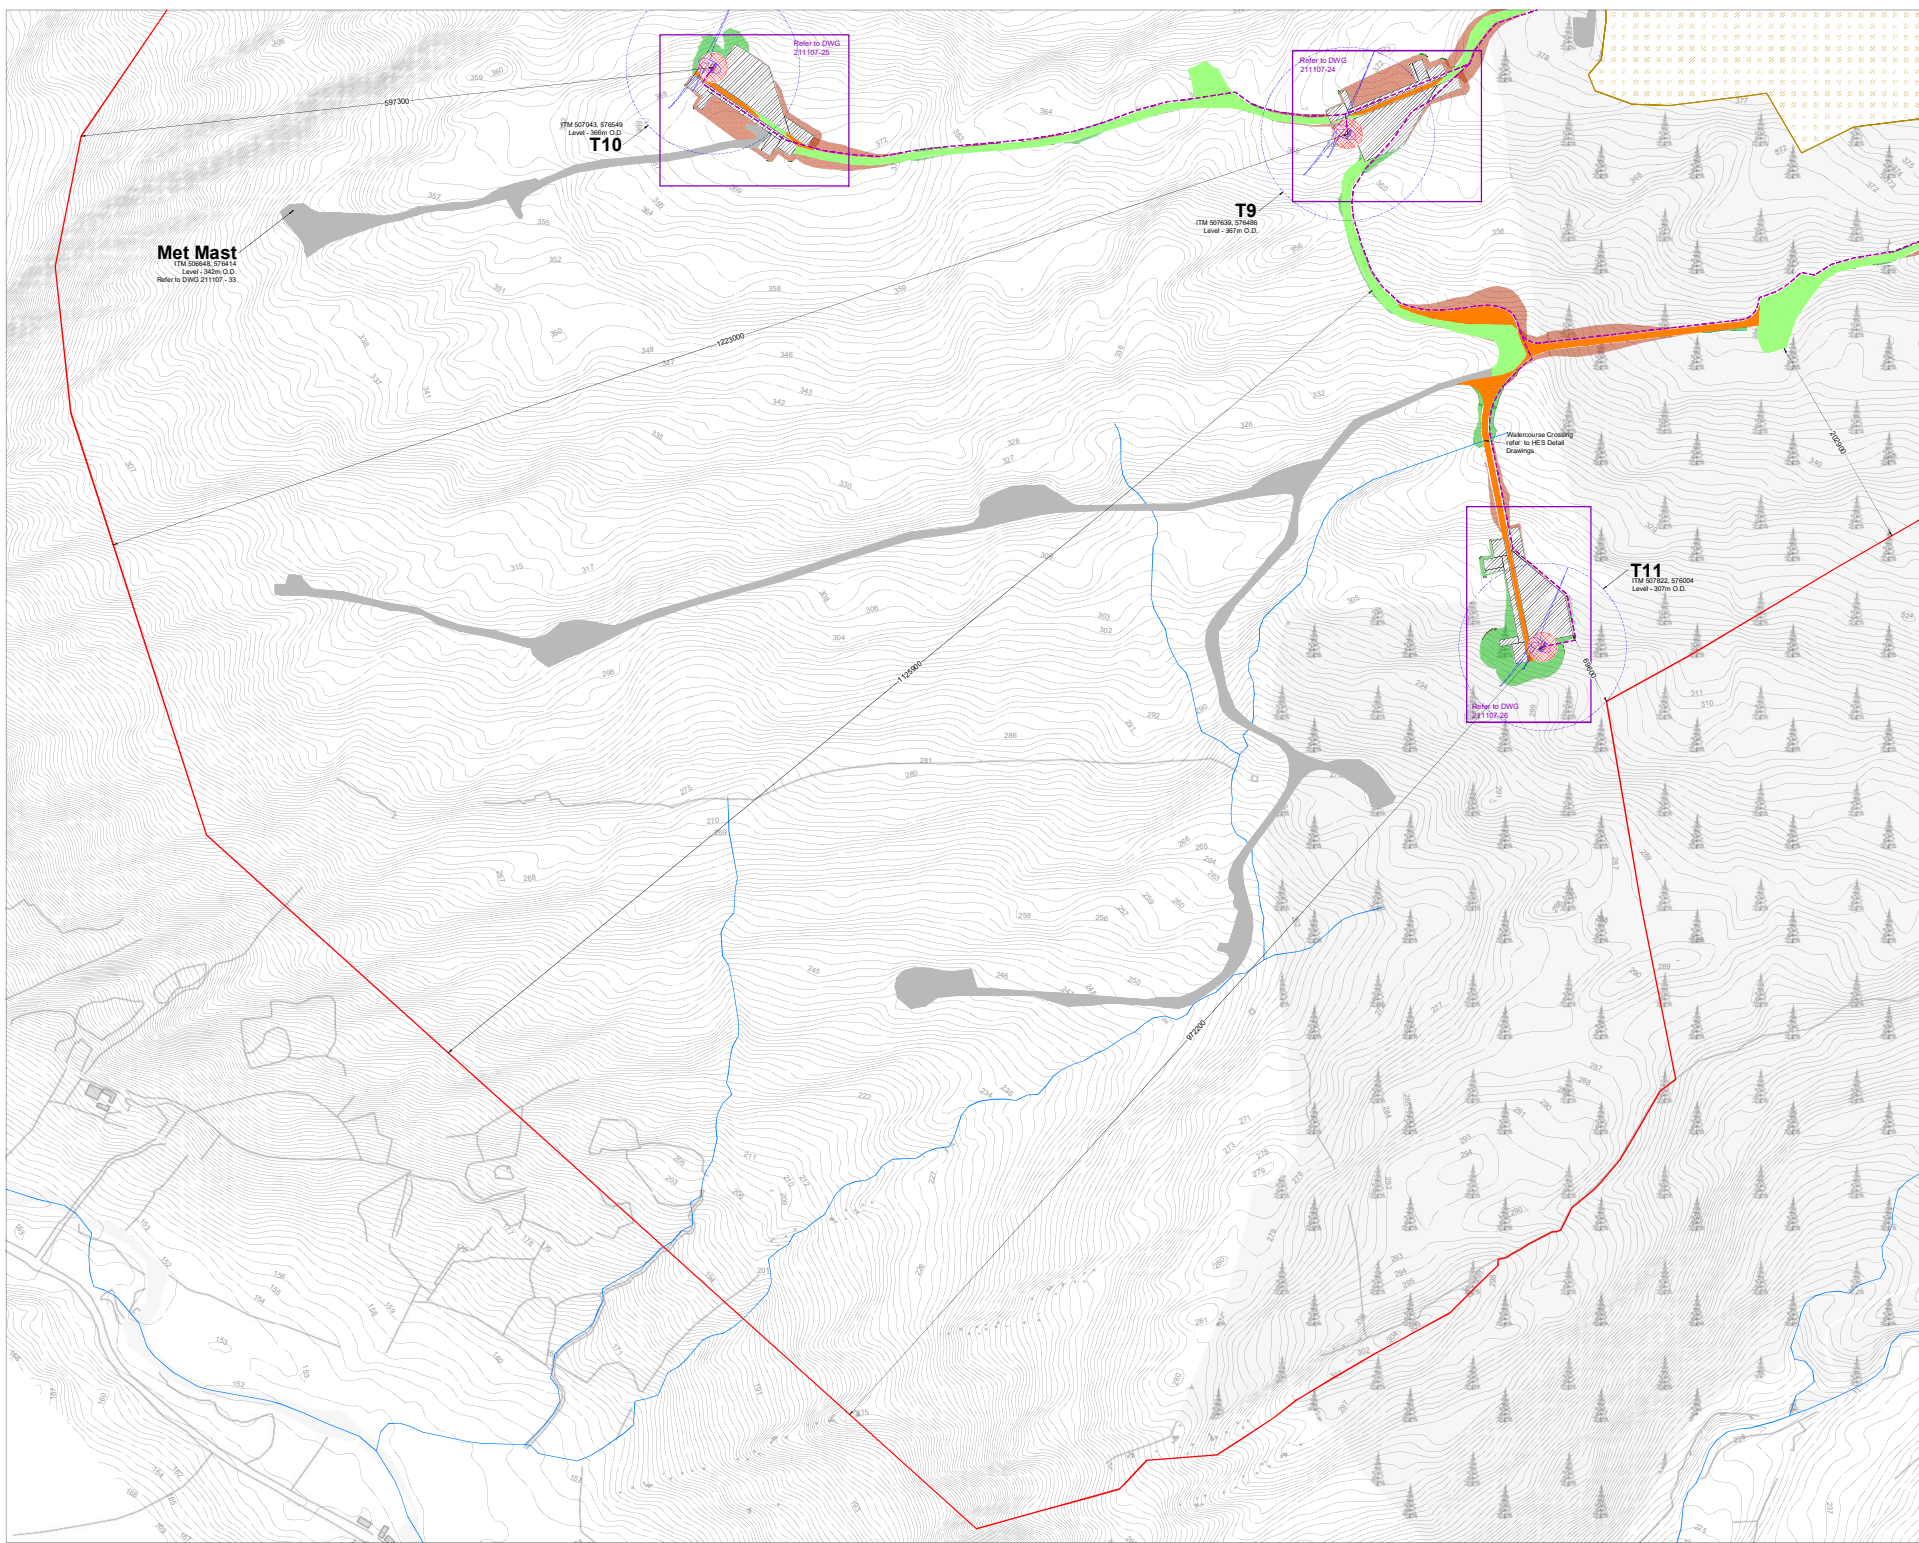

- Project Design Drawing Notes**
1. Drawings issued are for planning application purposes only.
 2. Drawings not to be used for construction/contract conditions.
 3. Copyright, all rights reserved. No part herewith may be copied or reproduced partially or wholly in any form whatsoever without the prior notice of the copyright owner McCarthy Keville O'Sullivan.
 4. Do not scale off this drawing. Figured metric dimensions only should be taken off this drawing.
 5. All contractors, whether main or sub-contractors, must visit the site and are responsible for taking and checking any and all dimensions and levels that relate to the works.
 6. The use of or reliance upon this drawing shall be deemed to be acceptance of these conditions of use unless otherwise agreed in writing, such written agreement to be sought from and issued by the copyright holder to the use or reliance upon this drawing.
 7. Layout plans show typical Turbine rotor diameter as per turbine drawing.
 8. Final levels may vary depending on local ground conditions.

Drawing Legend

- Planning Application Boundary
- Existing Road to be Upgraded
- Proposed Road
- Existing Infrastructure no Upgrade Proposed
- Electrical Cable Trench
- Crane Pad Handstanding Area
- Turbine Foundation
- Turbine Sweep Area
- Proposed Peatland Restoration Area
- River/Stream
- Cut
- Fill



**Site Layout Plan
Sheet 8 of 8**

**Kilgarvan Wind Farm Repowering,
Co. Kerry**

DRAWN BY: Joseph O'Brien **CHECKED BY: Orla Murphy**
PROJECT No: 211107 **DRAWING No: 211107 - 15**
SCALE: 1:2,500 @ A1 **DATE: 13.05.2024**

OS SHEET No: 6179, 6180, 6181, 6227, 6228, 6229, 6275, 6276, 6277, 6322, 6323, 6324



MKO
Planning and
Environmental
Consultants
Tulla Road, Ballyva
Inland, W9B V9B4
+353 (0) 91 735611
email: info@www.mkofireland.ie
Website: www.mkofireland.ie