
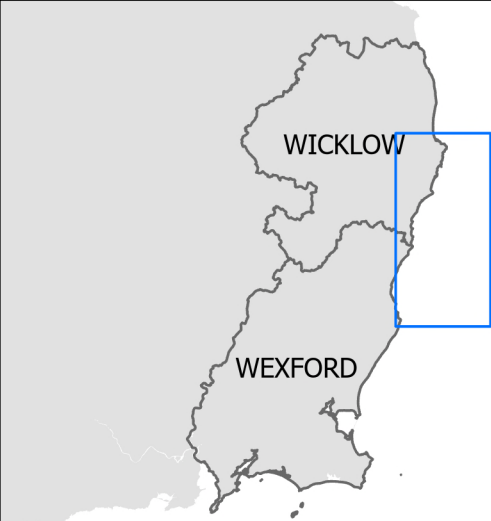


725000 730000 735000 740000 745000

695000 690000 685000 680000 675000 670000 665000 660000 655000 650000

Project Design Option 1 (56 WTGs)

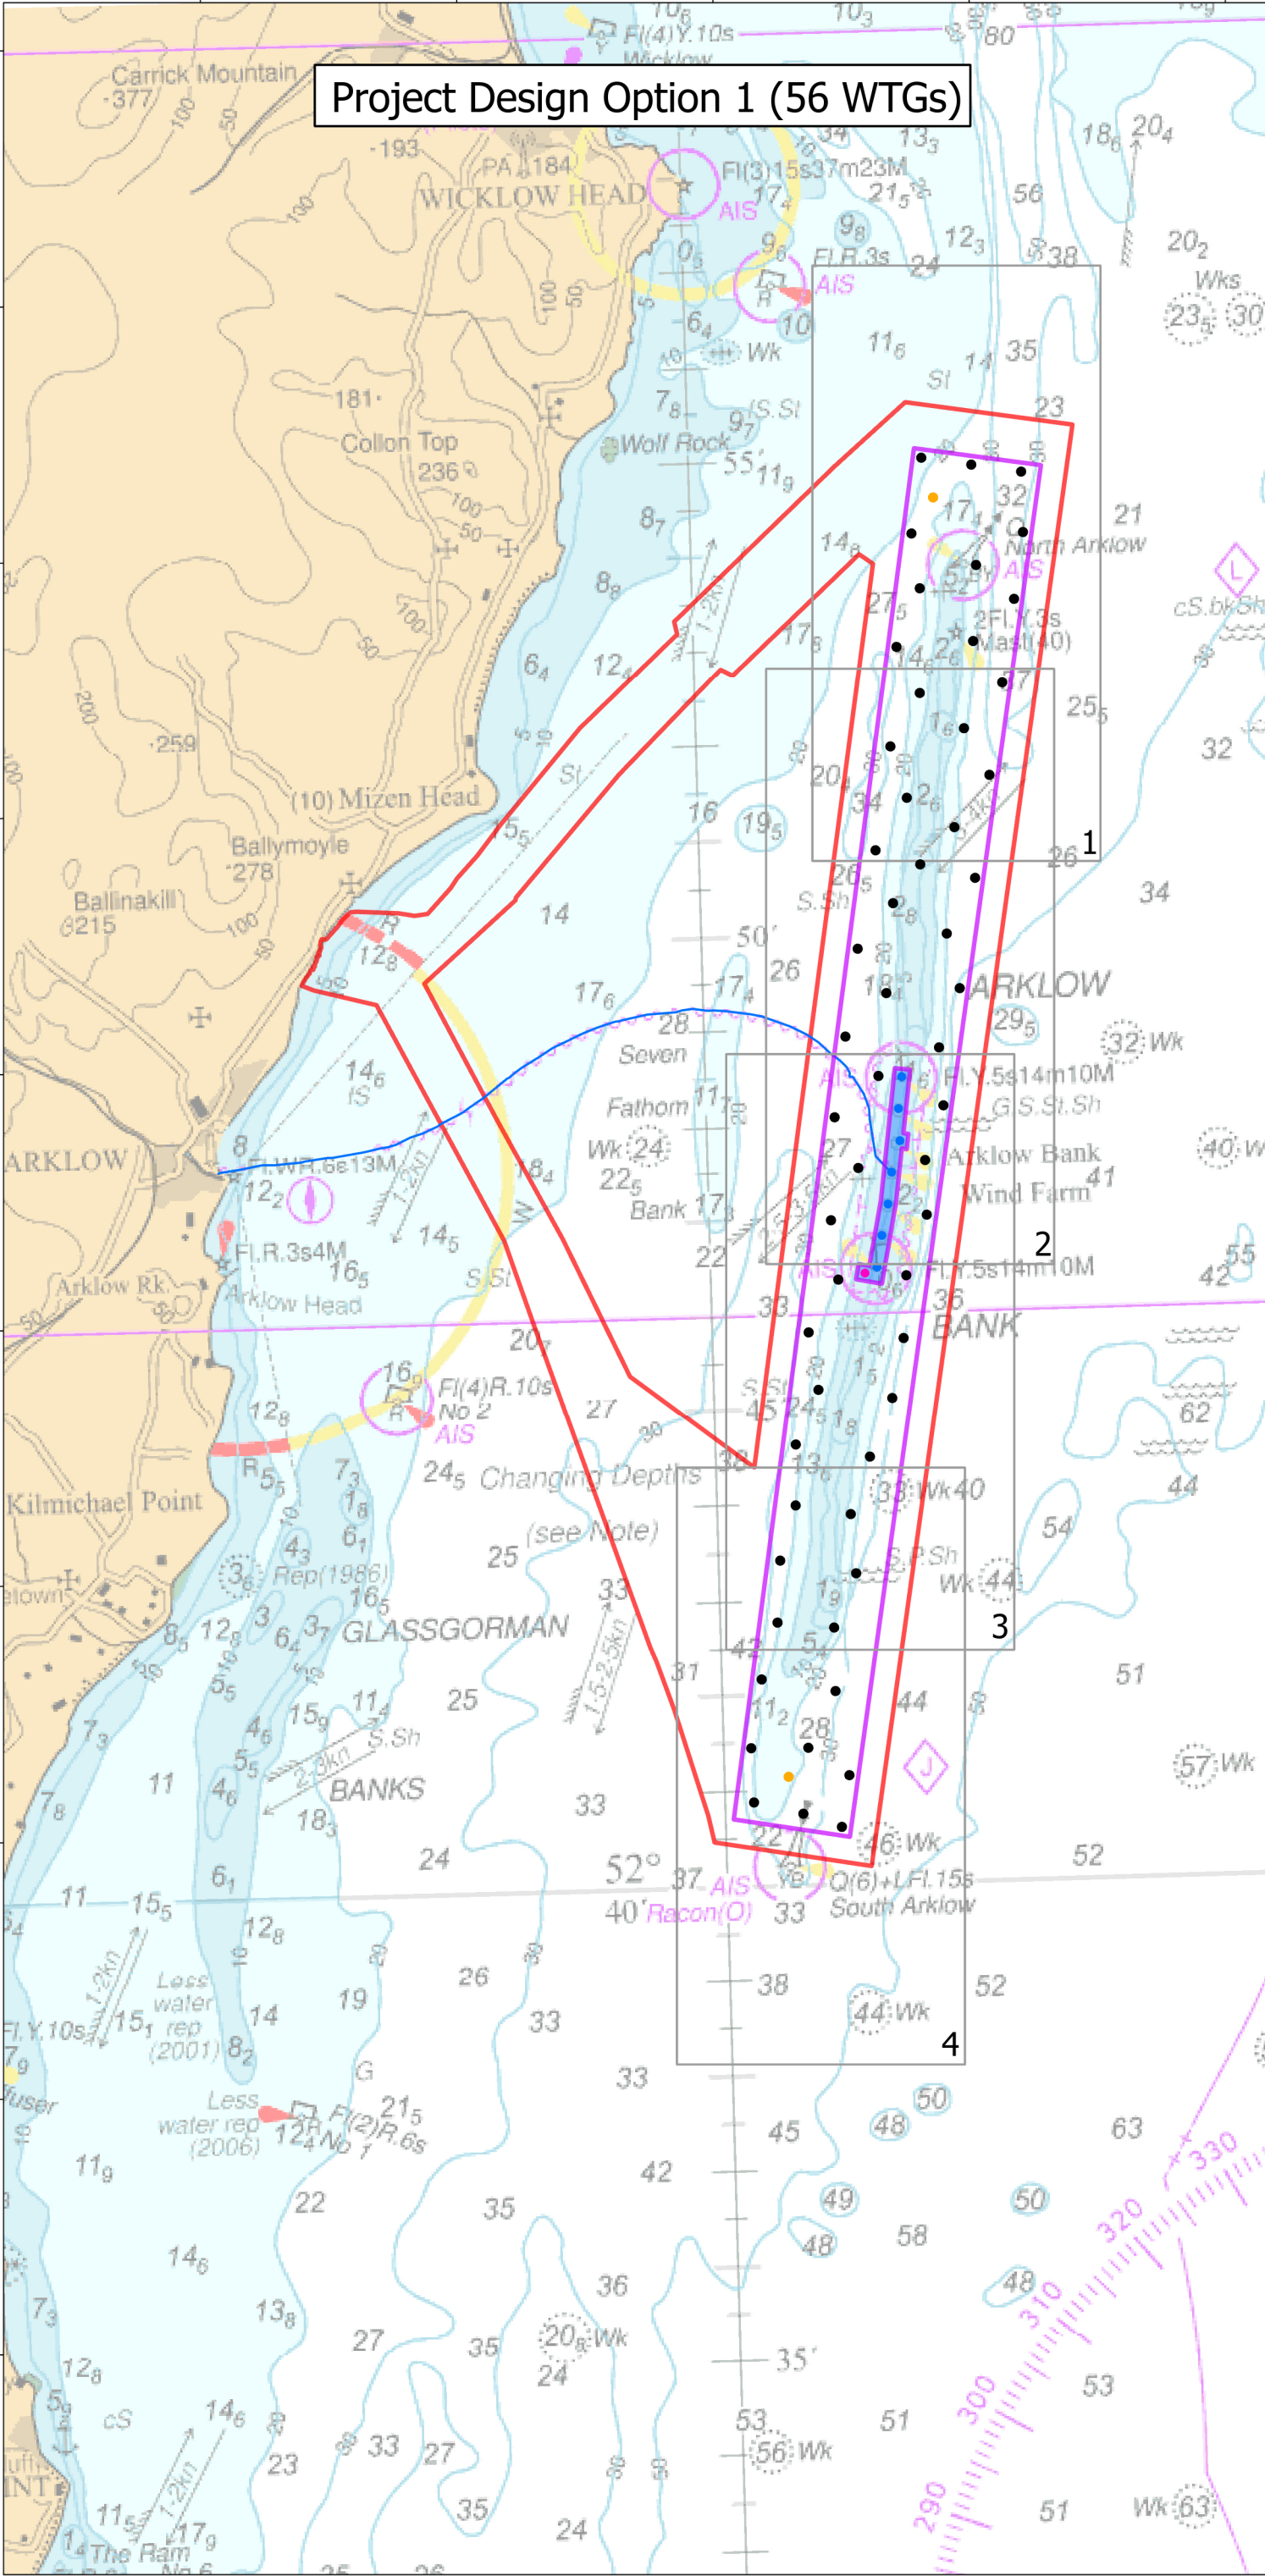

Legend

- Arklow Bank Wind Park 2 - Array Area
 - Arklow Bank Wind Park 2 - Cable Corridor And Working Area
 - Arklow Bank Wind Park 1
 - Arklow Bank Wind Park 1 - Met Mast
 - Arklow Bank Wind Park 1 - Export Cable
 - Arklow Bank Wind Park 2 - Wind Turbine Generator Locations (With 100m Limit of Deviation)
 - Arklow Bank Wind Park 2 - Offshore Substation Platform Locations (With 100m Limit of Deviation)
- Sheet 1 of 4 see drawing number AW-SSE-000-CVL-PEV-0004-000
- Sheet 2 of 4 see drawing number AW-SSE-000-CVL-PEV-0005-000
- Sheet 3 of 4 see drawing number AW-SSE-000-CVL-PEV-0006-000
- Sheet 4 of 4 see drawing number AW-SSE-000-CVL-PEV-0007-000

Notes

1. This drawing is issued for planning application purposes only.

2. Arklow Bank Wind Park 1, identified on this drawing in blue, does not form part of the Proposed Development site

© Crown copyright 2024. All rights reserved. EK001-542206

01	28/03/2024	Issue for Planning	BB	MW	JOH
Rev	Date	Status	Drwn	Chkd	Appd



Sure Partners Limited

Project

ARKLOW BANK WIND PARK 2

Title

PROJECT DESIGN OPTION 1 - WIND PARK LAYOUT

0 1 2 4 nm

0 2 4 8 km

Scale

Plot Size

Datum

Projection

1:125,000

A3

IRENET95

ITM

Drawing Number

Sheet No.

AW-SSE-000-CVL-PEV-0003-000

Sheet 1 of 1