
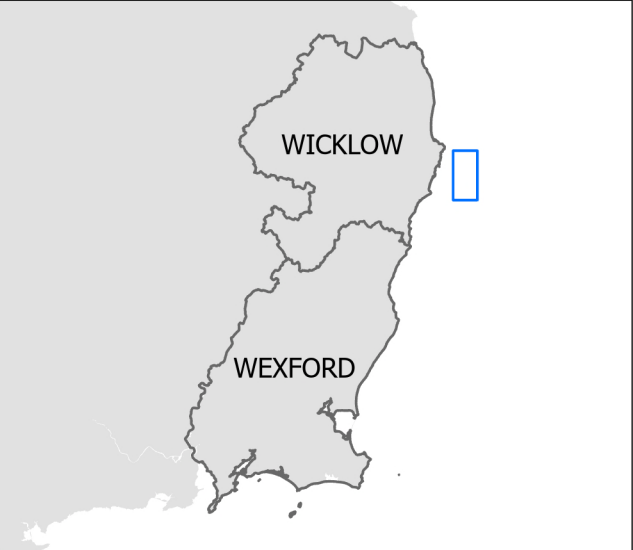


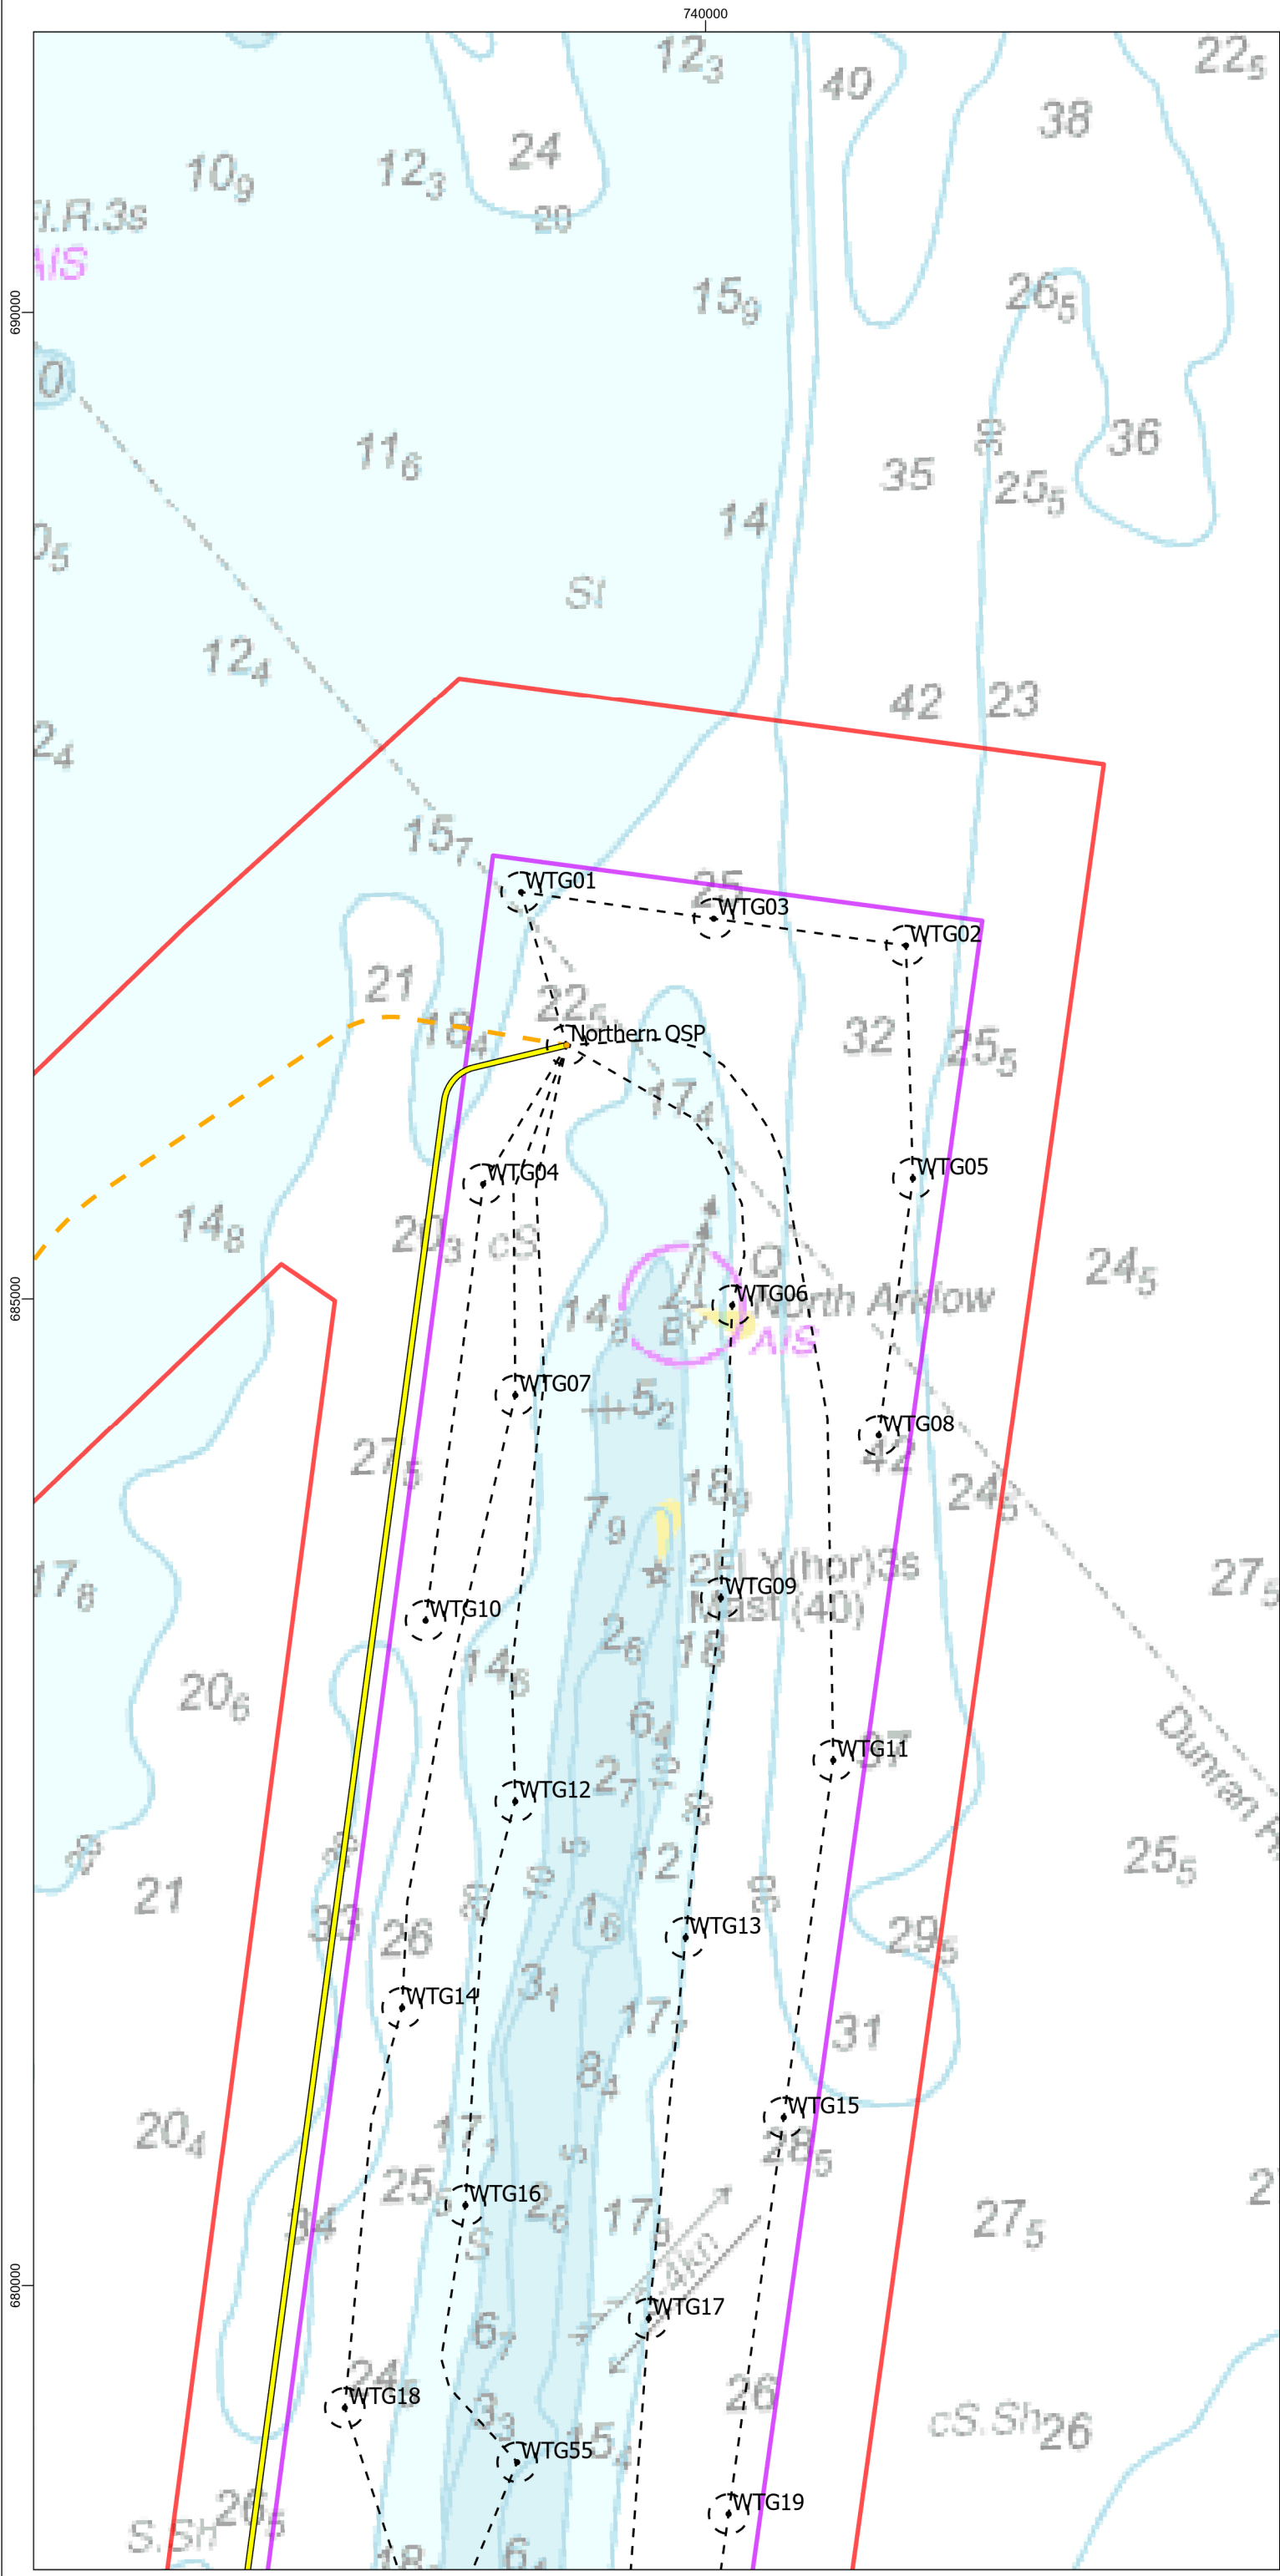

Legend

Arklow Bank Wind Park 2 - Array Area

Arklow Bank Wind Park 2 - Cable Corridor And Working Area

Arklow Bank Wind Park 1

Arklow Bank Wind Park 1 - Met Mast

Arklow Bank Wind Park 1 - Export Cable

Arklow Bank Wind Park 2 - Wind Turbine Generator Locations (With 100m Limit of Deviation)

Arklow Bank Wind Park 2 - Offshore Substation Platform Locations (With 100m Limit of Deviation)

Arklow Bank Wind Park 2 - Export Cable

Arklow Bank Wind Park 2 - Interconnector Cable

Arklow Bank Wind Park 2 - Inter-Array Cable

Notes

1. This drawing is issued for planning application purposes only.
2. Arklow Bank Wind Park 1, identified on this drawing in blue, does not form part of the Proposed Development site
3. The cable routes shown on this drawing are indicative only.
4. All line weights indicating cable routes are not to scale.

© Crown copyright 2024. All rights reserved. EK001-542206

01	28/03/2024	Issue for Planning	BB	MW	JOH
Rev	Date	Status	Drwn	Chkd	Appd

SSE Renewables

Sure Partners Limited

Project

ARKLOW BANK WIND PARK 2

Title

PROJECT DESIGN OPTION 1 - CABLES LAYOUT (SHEET 1 OF 8)

00.250.51 nm

00.512 km

Scale	Plot Size	Datum	Projection
1:32,000	A3	IRENET95	ITM
Drawing Number	Sheet No.		
AW-SSE-000-CVL-PEV-0014-000	Sheet 1 of 8		