
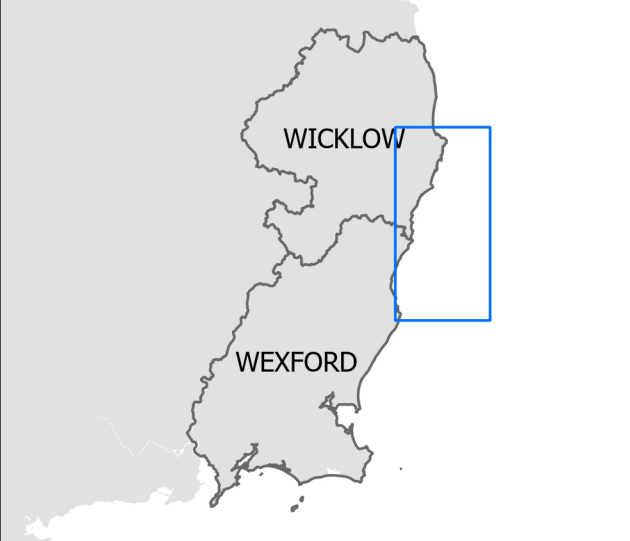


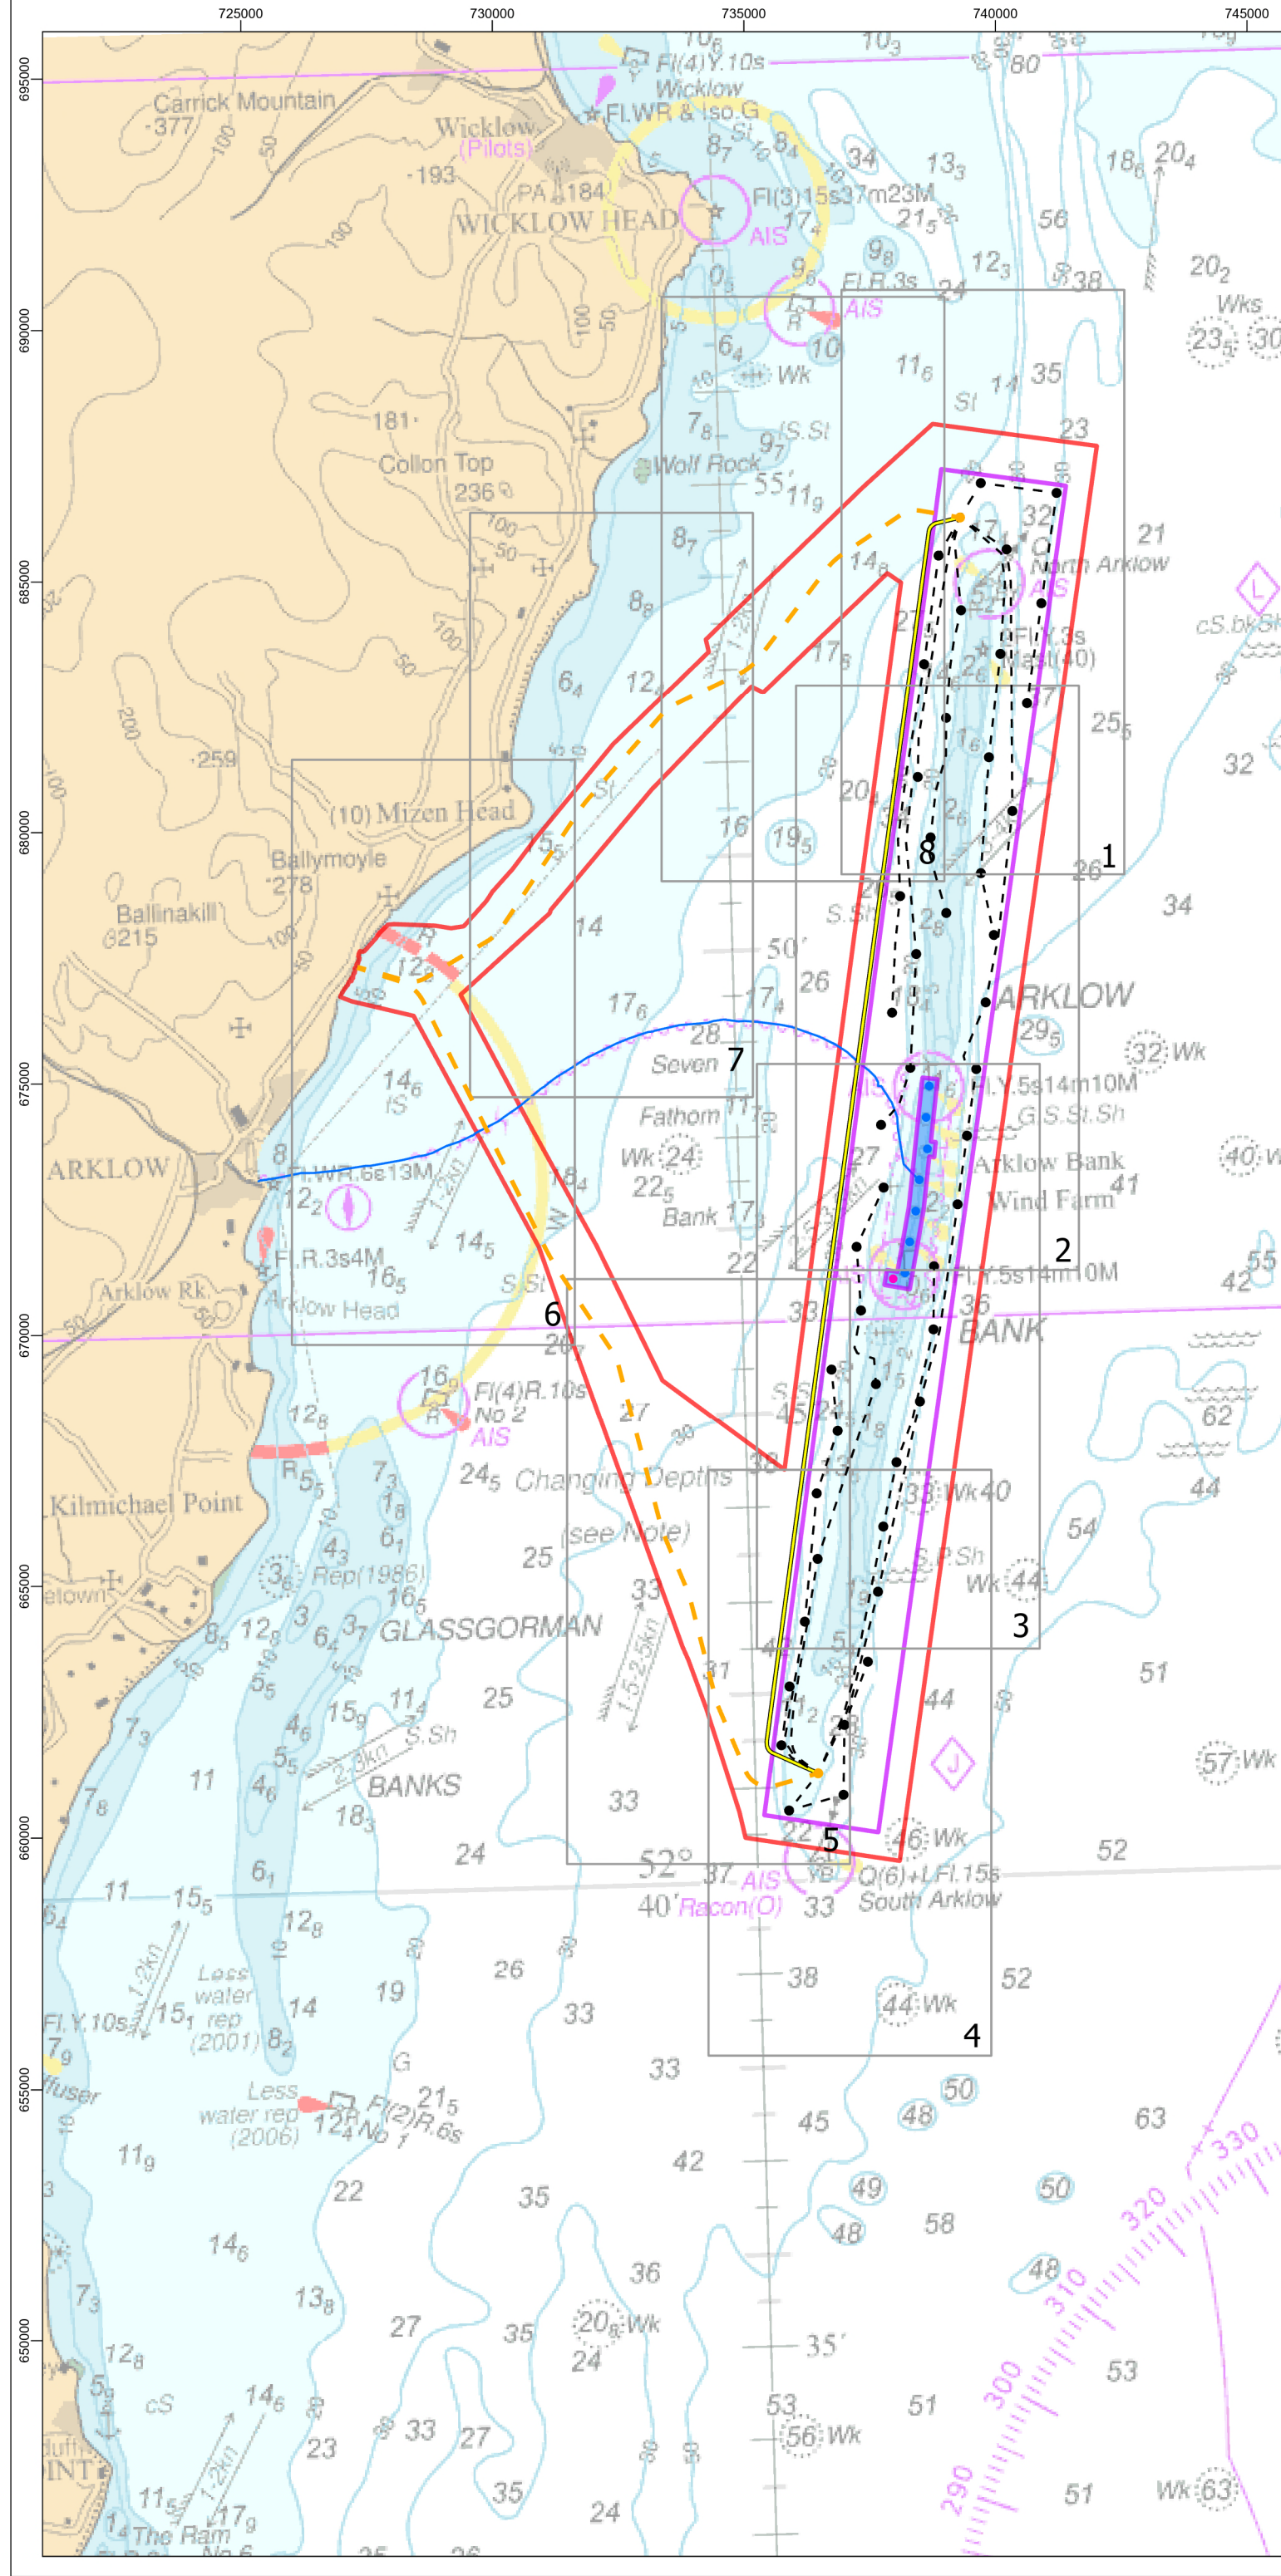

Legend

- Arklow Bank Wind Park 2 - Array Area
- Arklow Bank Wind Park 2 - Cable Corridor And Working Area
- Arklow Bank Wind Park 1
- Arklow Bank Wind Park 1 - Met Mast
- Arklow Bank Wind Park 1 - Export Cable
- Arklow Bank Wind Park 2 - Wind Turbine Generator Locations (With 100m Limit of Deviation)
- Arklow Bank Wind Park 2 - Offshore Substation Platform Locations (With 100m Limit of Deviation)
- Arklow Bank Wind Park 2 - Export Cable
- Arklow Bank Wind Park 2 - Interconnector Cable
- Arklow Bank Wind Park 2 - Inter-Array Cable

1

Sheet 1 of 8 see drawing number AW -SSE-000-CVL-PEV-0023-000

2

Sheet 2 of 8 see drawing number AW -SSE-000-CVL-PEV-0024-000

3

Sheet 3 of 8 see drawing number AW -SSE-000-CVL-PEV-0025-000

4

Sheet 4 of 8 see drawing number AW -SSE-000-CVL-PEV-0026-000

5

Sheet 5 of 8 see drawing number AW -SSE-000-CVL-PEV-0027-000

6

Sheet 6 of 8 see drawing number AW -SSE-000-CVL-PEV-0028-000

7

Sheet 7 of 8 see drawing number AW -SSE-000-CVL-PEV-0029-000

8

Sheet 8 of 8 see drawing number AW -SSE-000-CVL-PEV-0030-000

Notes

- This drawing is issued for planning application purposes only.
- Arklow Bank Wind Park 1, identified on this drawing in blue, does not form part of the Proposed Development site
- The cable routes shown on this drawing are indicative only.
- All line weights indicating cable routes are not to scale.

© Crown copyright 2024. All rights reserved. EK001-542206

01	28/03/2024	Issue for Planning	BB	MW	JOH
Rev	Date	Status	Drwn	Chkd	Appd

SSE Renewables

Sure Partners Limited

Project

ARKLOW BANK WIND PARK 2

Title

PROJECT DESIGN OPTION 2 - CABLES LAYOUT

0 1 2 4 nm

0 2 4 8 km

Scale	Plot Size	Datum	Projection
1:125,000	A3	IRENET95	ITM
Drawing Number	Sheet No.		
AW-SSE-000-CVL-PEV-0022-000	Sheet 1 of 1		