
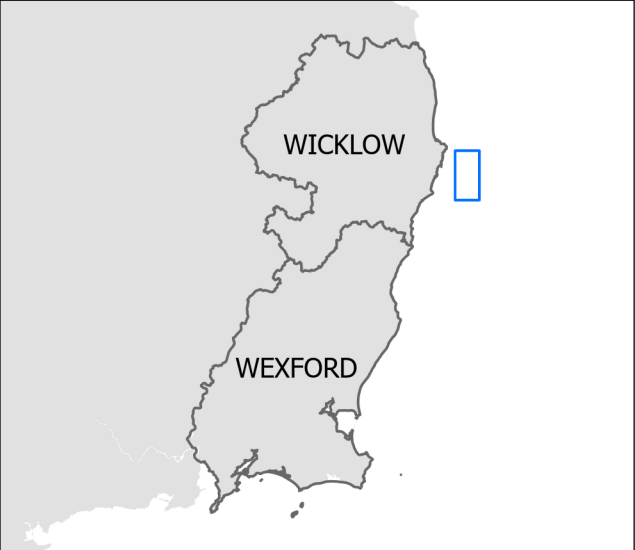


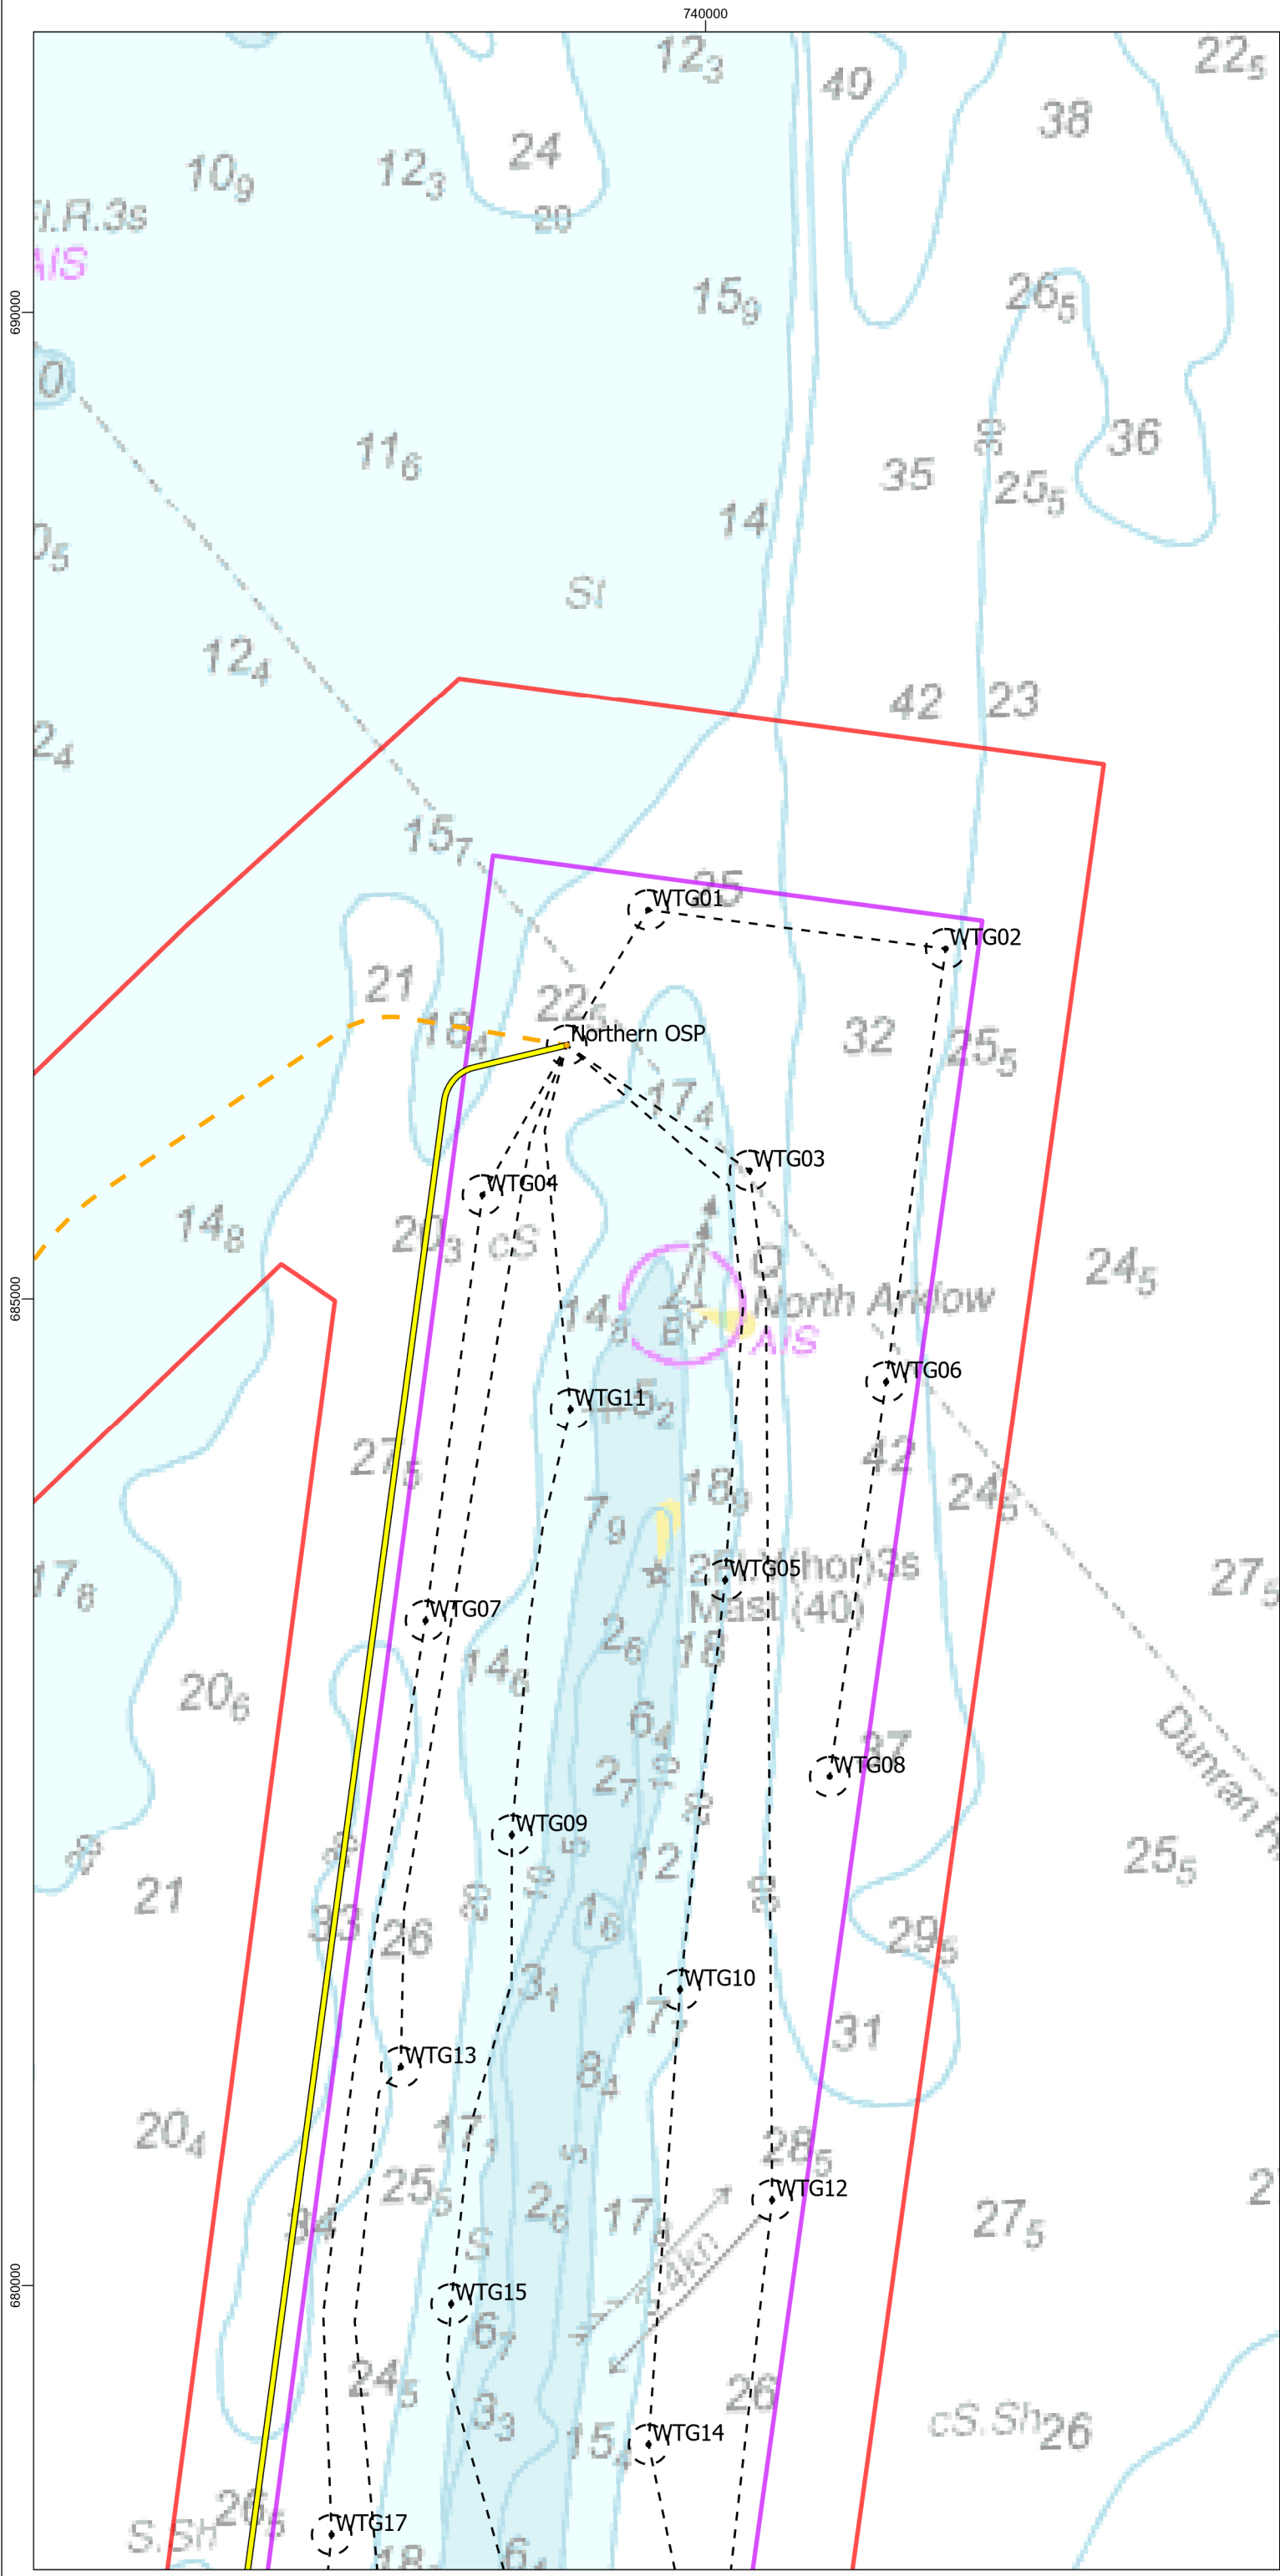

- Legend**
- Arklow Bank Wind Park 2 - Array Area
 - Arklow Bank Wind Park 2 - Cable Corridor And Working Area
 - Arklow Bank Wind Park 1
 - Arklow Bank Wind Park 1 - Met Mast
 - Arklow Bank Wind Park 1 - Export Cable
 - Arklow Bank Wind Park 2 - Wind Turbine Generator Locations (With 100m Limit of Deviation)
 - Arklow Bank Wind Park 2 - Offshore Substation Platform Locations (With 100m Limit of Deviation)
 - Arklow Bank Wind Park 2 - Export Cable
 - Arklow Bank Wind Park 2 - Interconnector Cable
 - Arklow Bank Wind Park 2 - Inter-Array Cable

- Notes**
- This drawing is issued for planning application purposes only.
 - Arklow Bank Wind Park 1, identified on this drawing in blue, does not form part of the Proposed Development site
 - The cable routes shown on this drawing are indicative only.
 - All line weights indicating cable routes are not to scale.

© Crown copyright 2024. All rights reserved. EK001-542206

01	28/03/2024	Issue for Planning	BB	MW	JOH
Rev	Date	Status	Drwn	Chkd	Appd

Sure Partners Limited

Project

ARKLOW BANK WIND PARK 2

Title

PROJECT DESIGN OPTION 2 - CABLES LAYOUT (SHEET 1 OF 8)

00.250.51 nm

00.512 km

Scale	Plot Size	Datum	Projection
1:32,000	A3	IRENET95	ITM
Drawing Number			Sheet No.
AW-SSE-000-CVL-PEV-0023-000			Sheet 1 of 8