



**ELEVATION 2** 



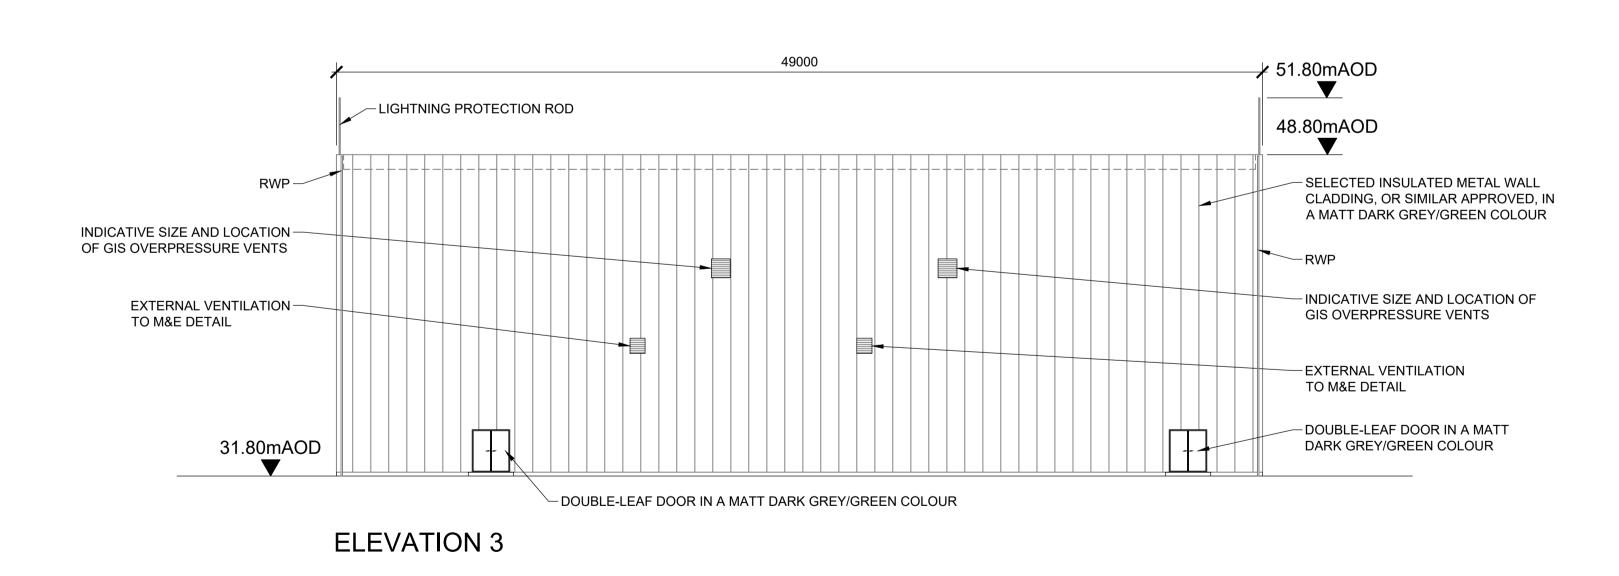

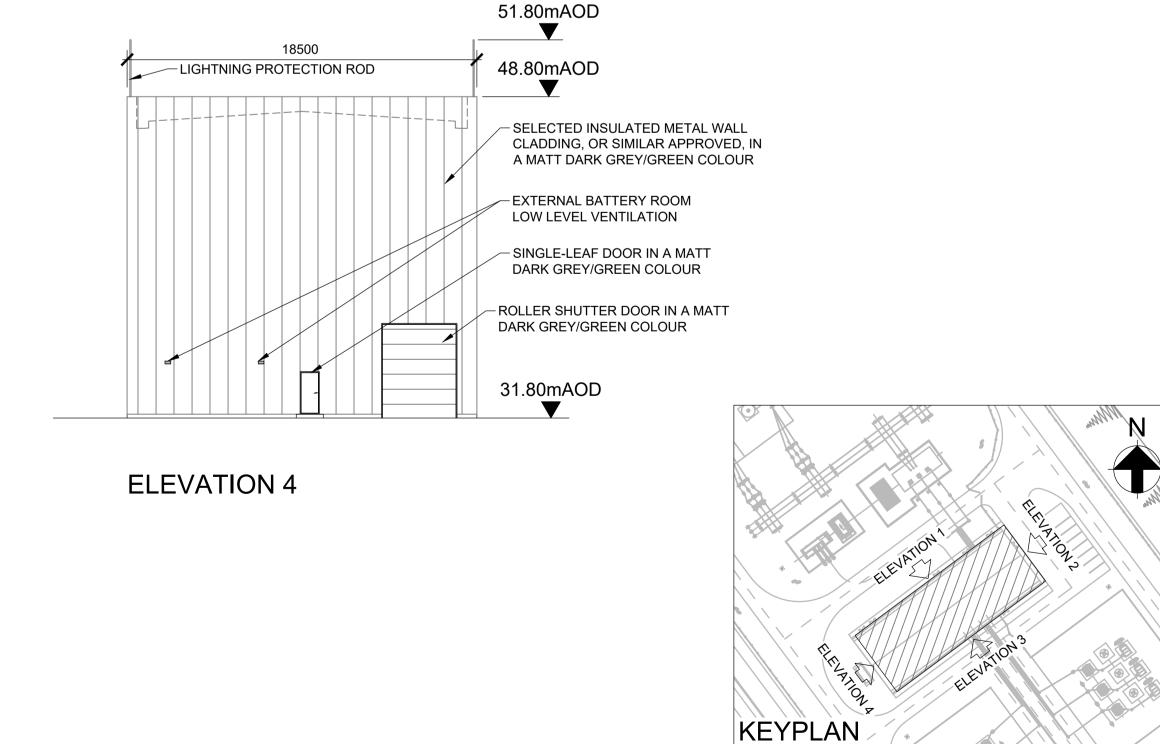

- 1. DRAWING BASED ON EIRGRID DRAWING OFD-SSS-503-R00-002.
- 2. LOUVRES, AOD'S AND VENTS ARE SHOWN INDICATIVELY. M&E DESIGN TO DETAIL REQUIREMENTS.

C01 | 23.04.24 | EG | MO | COD Ву Chkd

One Albert Quay Cork, Ireland Tel +353 (0)21 422 3200 www.arup.com

North Irish Sea Array Windfarm Ltd.

North Irish Sea Array

Project Title North Irish Sea Array Offshore Windfarm

**Grid Facility** Compensation Substation GIS Building Elevations

Drawing Title

Scale at A1 1:200 Civil Suitability A2 - APPROVED FOR PLANNING Arup Job No 281240 281240-ARP-ONS-GF-DR-PL-1007

C01