


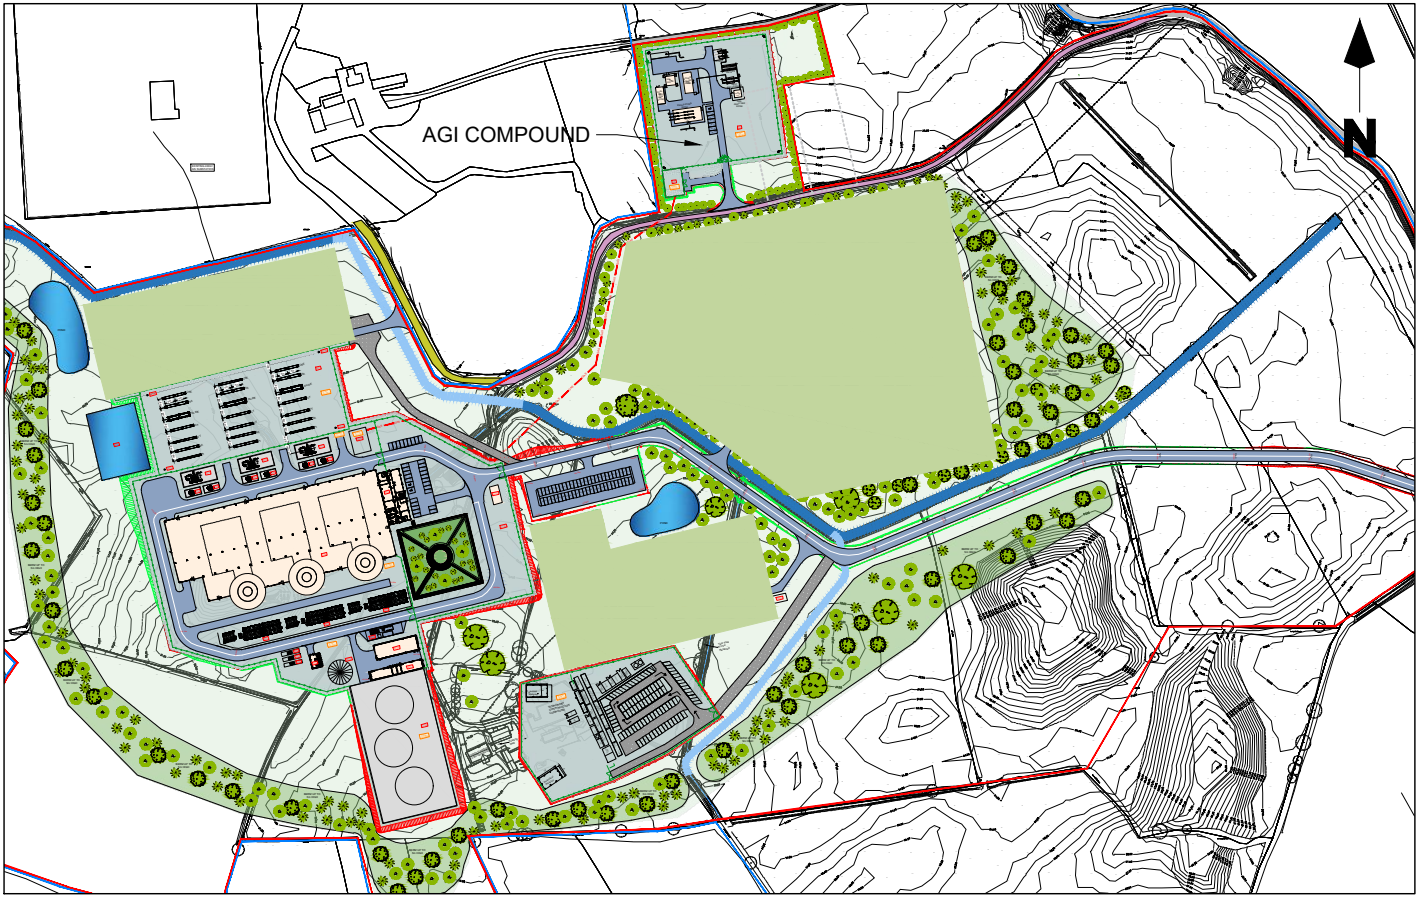

LEGEND:			
OWNERSHIP BOUNDARY (POST AND RAIL STOCK FENCE, EXISTING TREES / HEDGES TO BE RETAINED)		EXISTING ROAD (APPLICANT)	
		EXISTING ROAD (ESB)	
PLANNING BOUNDARY 2.65m PALISADE FENCE OR AS NOTED		50mm CLEAN STONE AREA	
		GRASS AREA / UNDISTURBED	
NEW ROAD HOT ROLLED ASPHALT TO DOE SPECIFICATION FOR ROAD WORKS		GRAVEL CONSTRUCTION ROAD	
		PROPOSED BUILDINGS	
EXISTING PUBLIC ROAD			STREAM DIVERSION
			EXISTING STREAM
			PROPOSED HV LINE / CABLE ROUTES
			UNDERGROUND GAS PIPE
			FILL AREA
			CUT AREA

AGI EQUIPMENT LEGEND:	
A1	AGI COMPOUND
A2	GAS FILTRATION EQUIPMENT COMPOUND



NOTES:
1 FIGURED DIMENSIONS ONLY TO BE TAKEN FROM THIS DRAWING.
2 THIS DRAWING TO BE READ IN CONJUNCTION WITH ALL OTHER RELEVANT DRAWINGS AND SPECIFICATIONS.

Rev.	Modifications	By	Date
P01	PLANNING	SK	07.06.24

© COPYRIGHT OF

HALSTON

Email: info@halston.ie
Tel: 094 9010111

IHUB BUILDING
WESTPORT ROAD
CASTLEBAR
CO. MAYO.
F23 K162

Client	COOLPOWRA FLEXGEN LIMITED
Project	COOLPOWRA (OCGT)
Title	AGI COMPOUND LAYOUT
Stage	PLANNING

Drawn	SK	Checked	WD	Approved	CS
Date	Apr 2024				
Scales	1:200				
Sheet	1 of 1	Sheet Size	A1		
Job No.	SEP-0398	Status			
Dwg. No.	CPA-HAL-OC-XX-DR-PL-1800	Rev	P01		