




TIMBER POST AND TENSION MESH FENCE AT JUNCTION IMPROVEMENT WORKS
SCALE 1:25

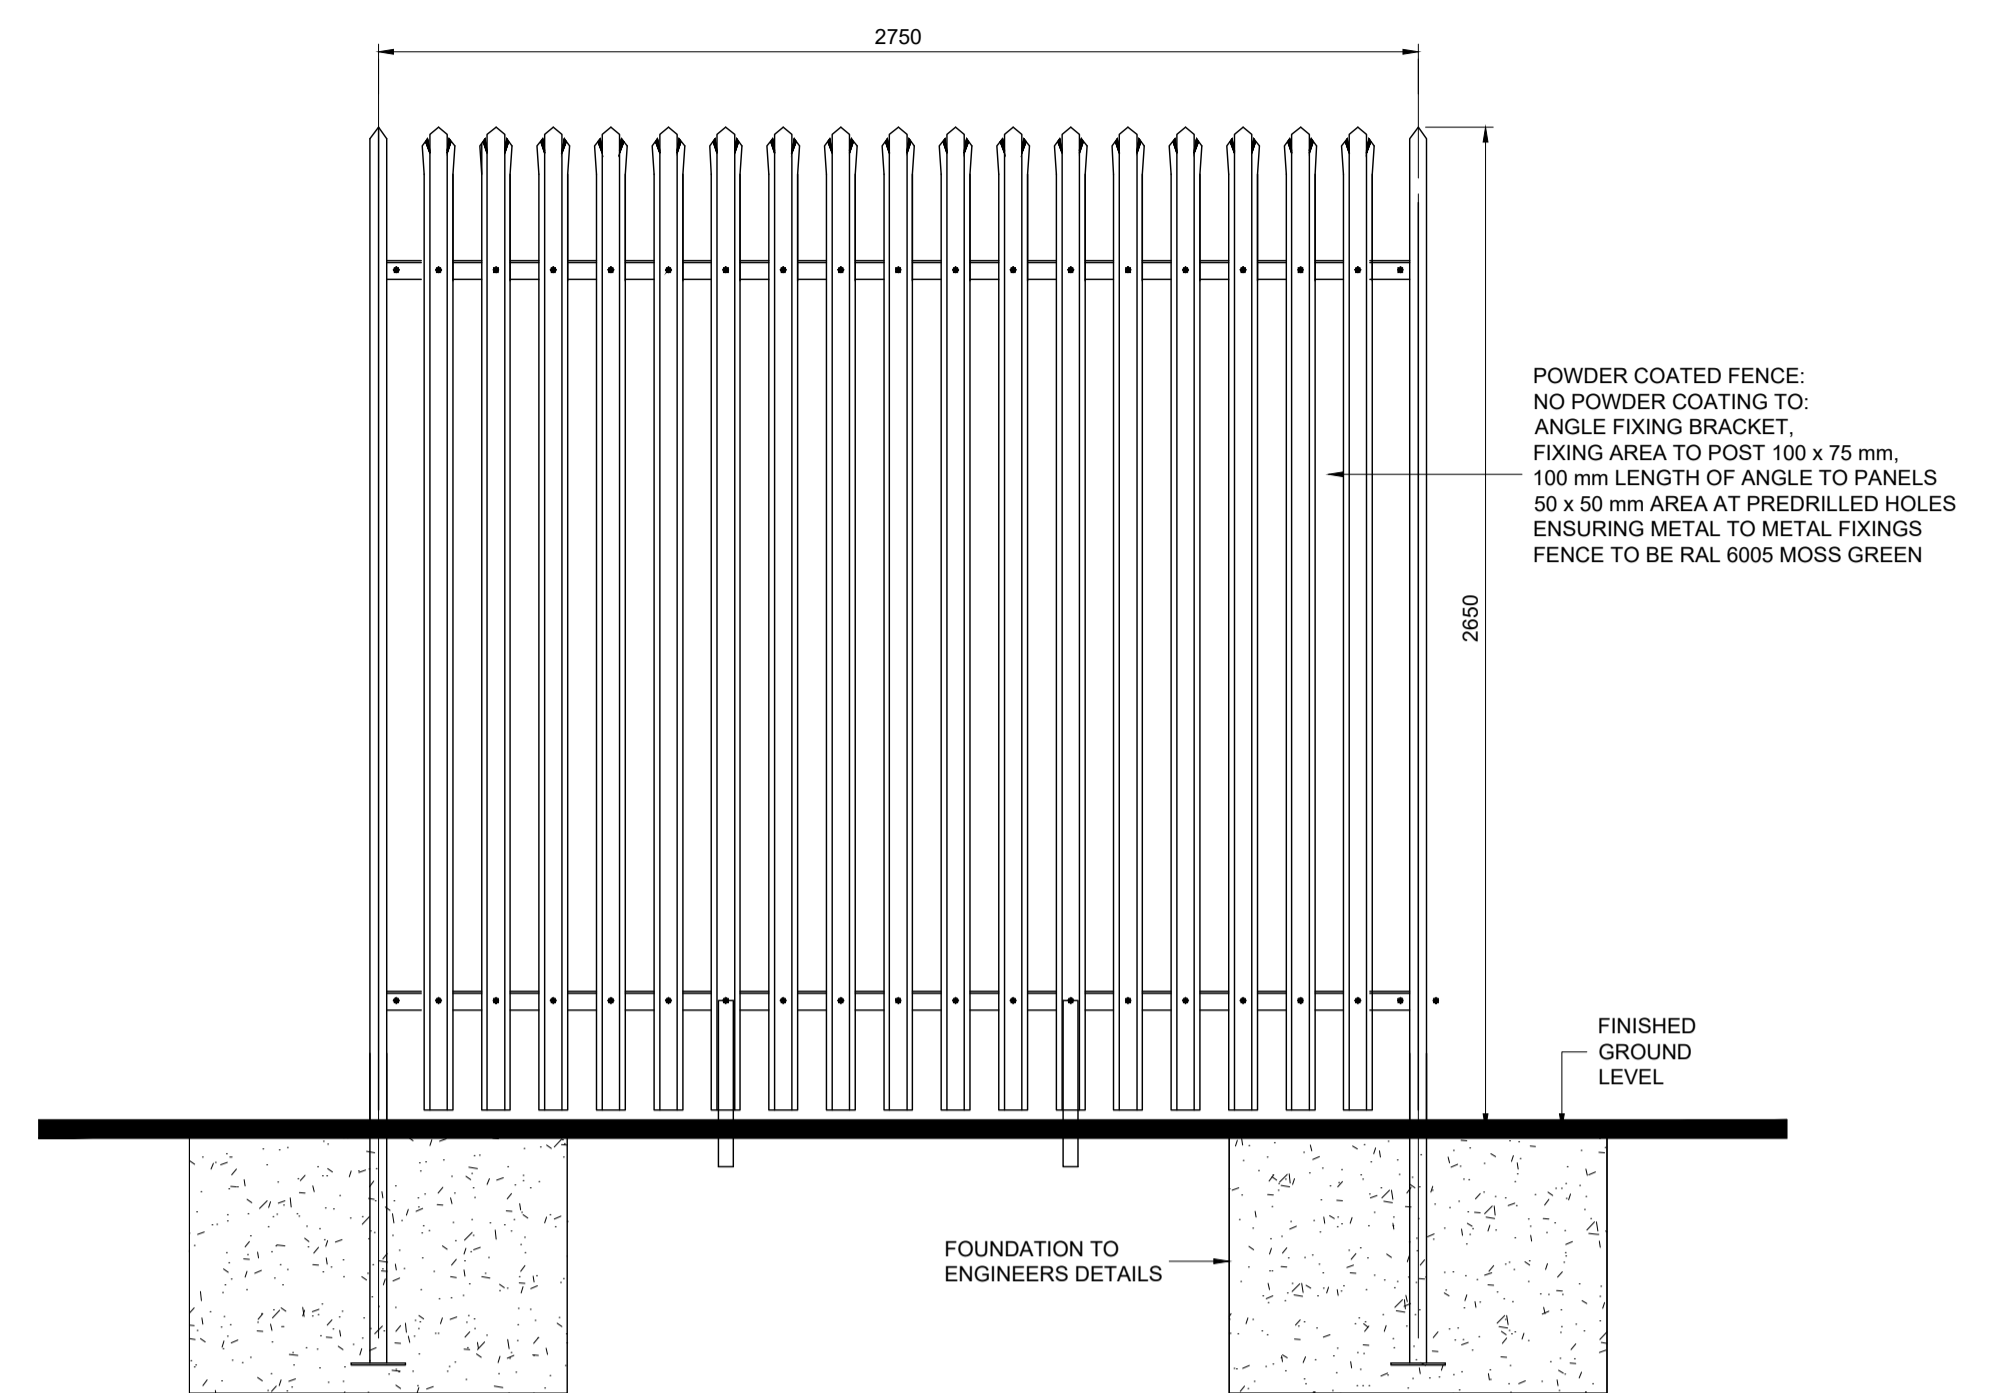

TYPICAL PALISADE FENCE DETAILS
SCALE 1:20

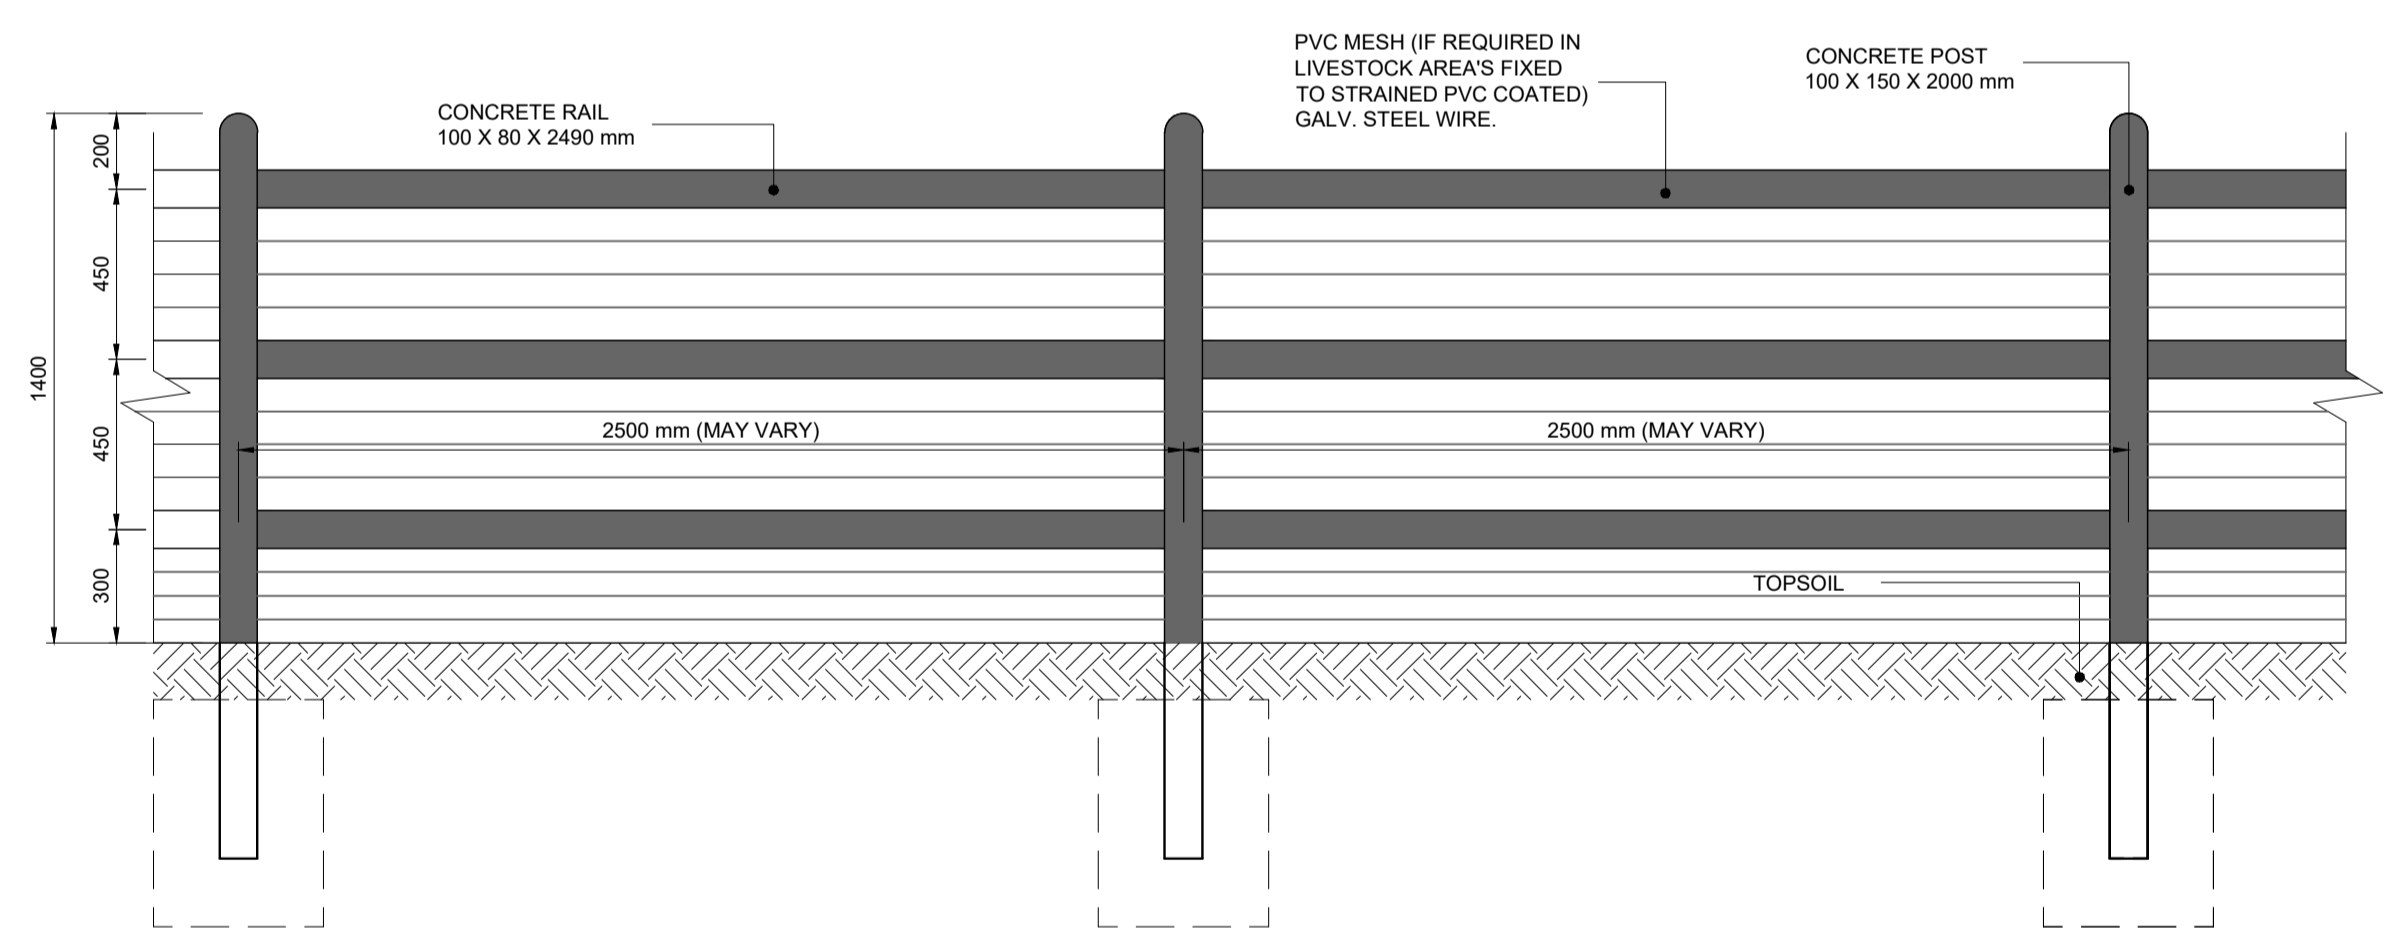

POST AND RAIL BOUNDARY FENCE ELEVATION
SCALE 1:20

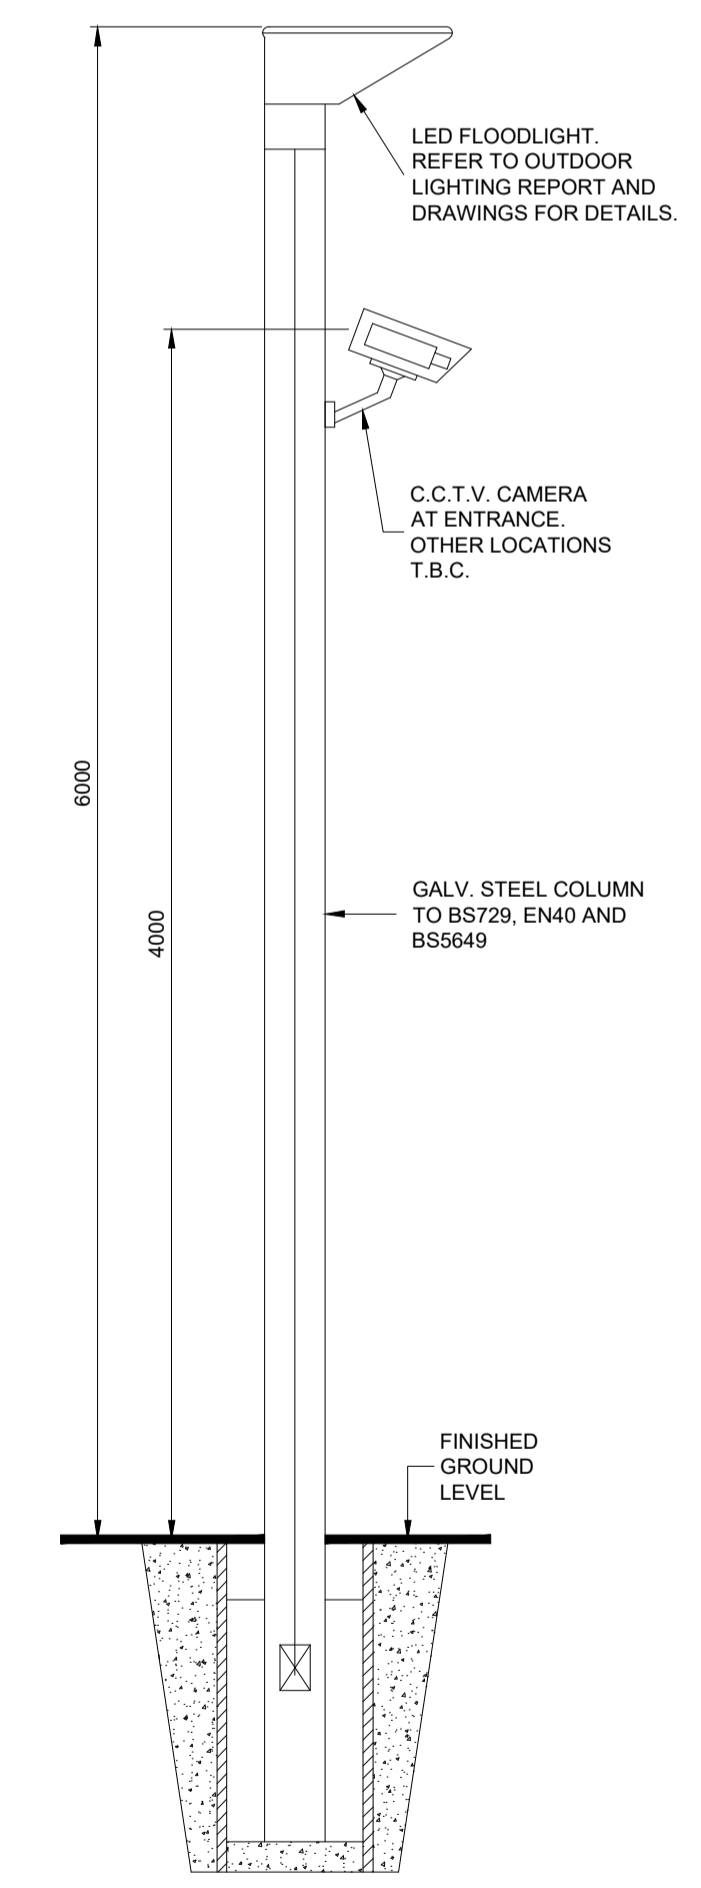

LIGHT - ELEVATION
SCALE 1:25

NOTES:
1 FIGURED DIMENSIONS ONLY TO BE TAKEN FROM THIS DRAWING.
2 THIS DRAWING TO BE READ IN CONJUNCTION WITH ALL OTHER RELEVANT DRAWINGS AND SPECIFICATIONS.

Rev.	Modifications	By	Date
P01	PLANNING	SK	07.06.24

© COPYRIGHT OF



Email: info@halston.ie
Tel: 094 9010111

**IHUB BUILDING
WESTPORT ROAD
CASTLEBAR
CO. MAYO.
F23 K162**

Client	COOLPOWRA FLEXGEN LIMITED
Project	COOLPOWRA (OCGT)
Title	FENCE DETAILS, TYPICAL LIGHT AND CCTV DETAILS
Stage	PLANNING

Drawn	SK	Checked	WD	Approved	CS
Date	April 2024				
Scales	AS SHOWN				
Sheet	1 of 1	Sheet Size	A1		
Job No.	SEP-0398	Status			
Dwg. No.	CPA-HAL-OC-XX-DR-PL-1900	Rev	P01		