



TIMBER POST AND TENSION MESH FENCE AT JUNCTION IMPROVEMENTS SCALE 1:25

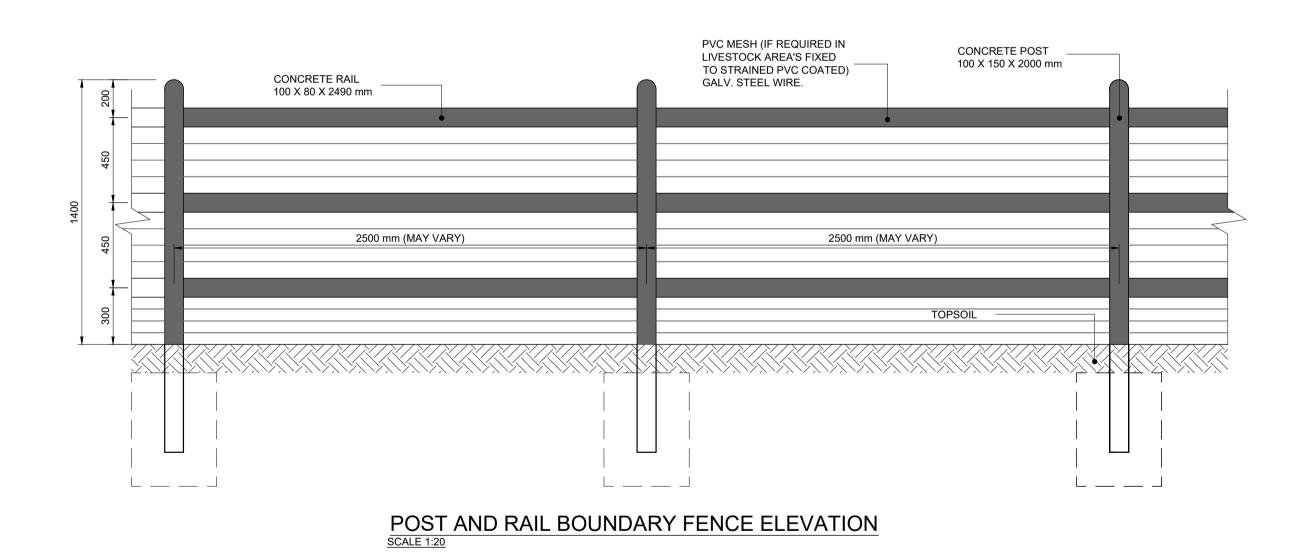

POWDER COATED FENCE: NO POWDER COATING TO: ANGLE FIXING BRACKET, FIXING AREA TO POST 100 x 75 mm,

100 mm LENGTH OF ANGLE TO PANELS 50 x 50 mm AREA AT PREDRILLED HOLES ENSURING METAL TO METAL FIXINGS FENCE TO BE RAL 6005 MOSS GREEN **FINISHED** - GROUND LEVEL **FOUNDATION TO** ENGINEERS DETAILS

TYPICAL PALISADE FENCE DETAILS SCALE 1:20

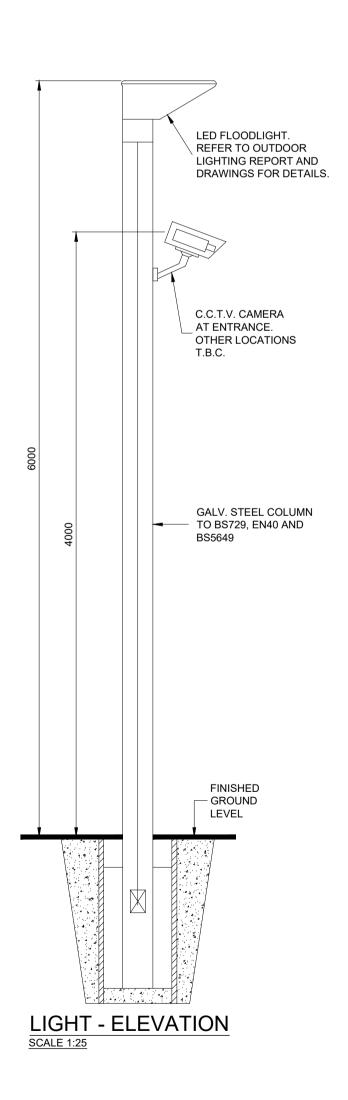

NOTES: 1 FIGURED DIMENSIONS ONLY TO BE TAKEN FROM THIS DRAWING. 2 THIS DRAWING TO BE READ IN CONJUNCTION WITH ALL OTHER RELEVANT DRAWINGS AND SPECIFICATIONS.	Rev.	Modifications	Ву	Date
	P01	PLANNING	SK	07.06.24



IHUB BUILDING WESTPORT ROAD CASTLEBAR CO. MAYO. F23 K162

Client	COOLPOWRA FLEXGEN LIMITED	Drawn	SK	Checked	WD	Approv	ed	CS
	COOLFOWNA FLEXGEN LIMITED	Date	April 2024					
Project	COOLPOWRA (GIS)	Scales	Дрііі 2	024				
	SSSEI SWIGK (SIS)	Scales	AS SH	OWN (A1))			
		Sheet	1 of 1		Sheet Size		. 1	
Title	tle FENCE DETAILS, TYPICAL LIGHT		1 of 1		A1			
AND CCTV DETAILS	Job No.	SEP-0	398	Status	•			
Stage		Dwg. No.				F	Rev	
50	PLANNING	CPA-HAL-SS-XX-DR-PL-2300					ı	P01