



CONTEXTUAL ELEVATION A-A

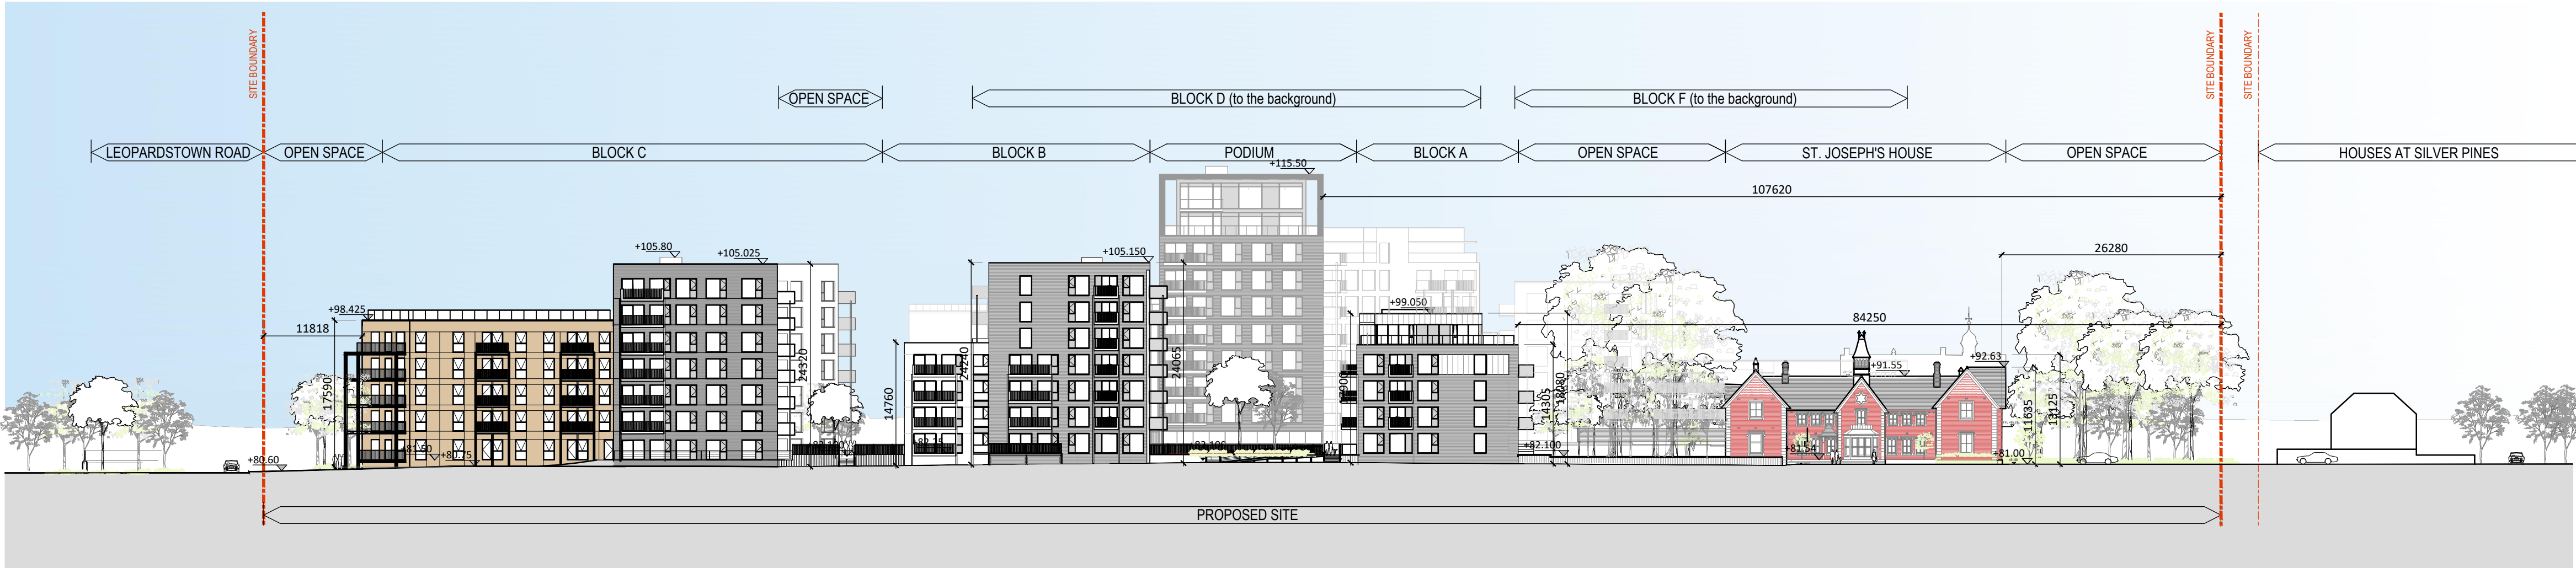

CONTEXTUAL ELEVATION B-B

CONTEXTUAL ELEVATIONS

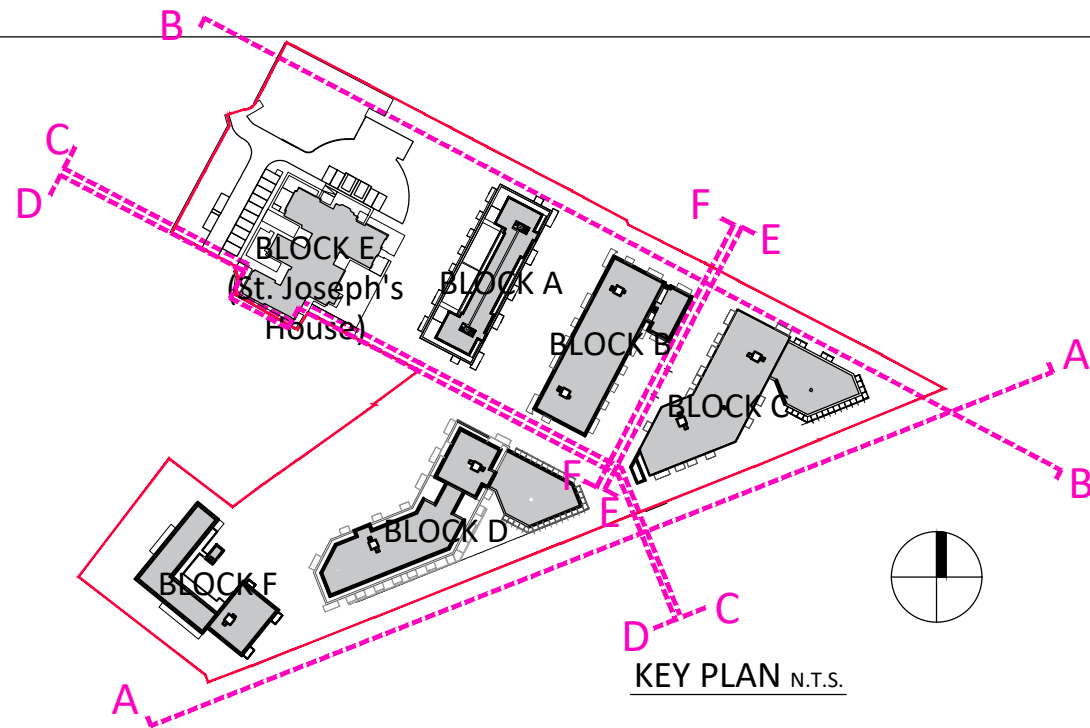

| Revision Description | Date | Rev. No. | Issued by |
|---|------|----------|-----------|
| | | | |
| | | | |
| | | | |
| | | | |
| | | | |
| | | | |
| | | | |
| | | | |
| | | | |
| Figured dimensions only to be used. This drawing is copyright of O'Mahony Pike Architects Ltd. All information is shared as per approved use in accordance with BS1192(2007) + A2(2016), Table 5; Standard Codes for Suitability of Models and Documents. If 'Information Approval Check' is empty, this information has been shared at S0 - WIP. | | | |



architecture|urban design
email: info@omahonypike.com
tel: +353 1 202 7400
fax: +353 1 283 0822
www.omahonypike.com

Dublin
The Chapel
Mount St. Anne's
Milltown, Dublin 6
D06 XN52 Ireland

Cork
26 South Mall
Cork City
Co. Cork
T12 R2RV Ireland

| | |
|-----------------------|---------------------------------|
| Project: | Berwick Pines - Phase 2 |
| Location: | Leopardstown Road, Dublin 18 |
| Client: | Homeland Silverpines Ltd. |
| Drawing Title: | Contextual Elevations A-A & B-B |
| Drawing No.: | BP2-OMP-ZZ-DR-A-2000 |

Project No.: 1611A

Project Lead: DM

Drawn By: RD

Model No.: BP2-OMP-ZZ-DR-A-2000

Purpose: Planning

Scale @ A1: 1:500

Date Printed: 24.09.2021


Current Rev.:

Submittal


Checked By

Date

[illegible]

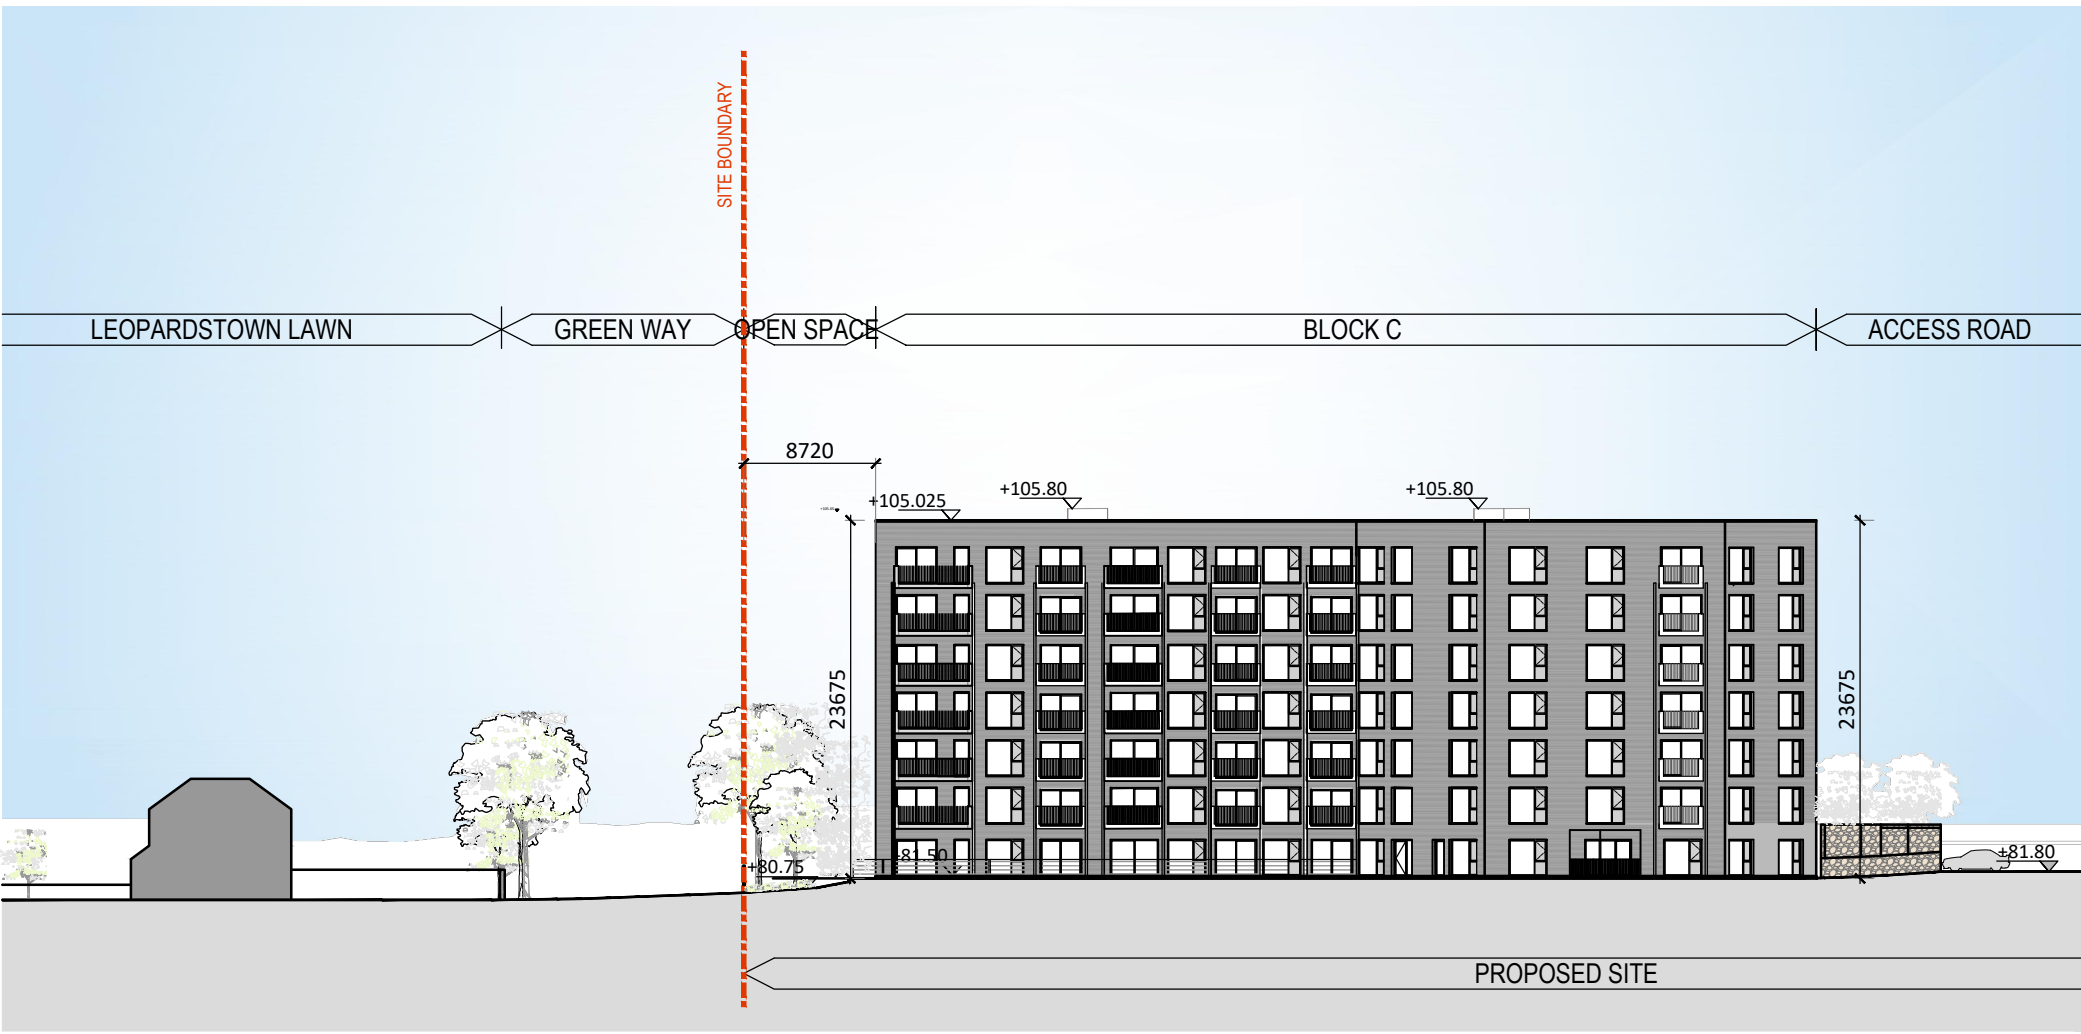


CONTEXTUAL ELEVATION E-E

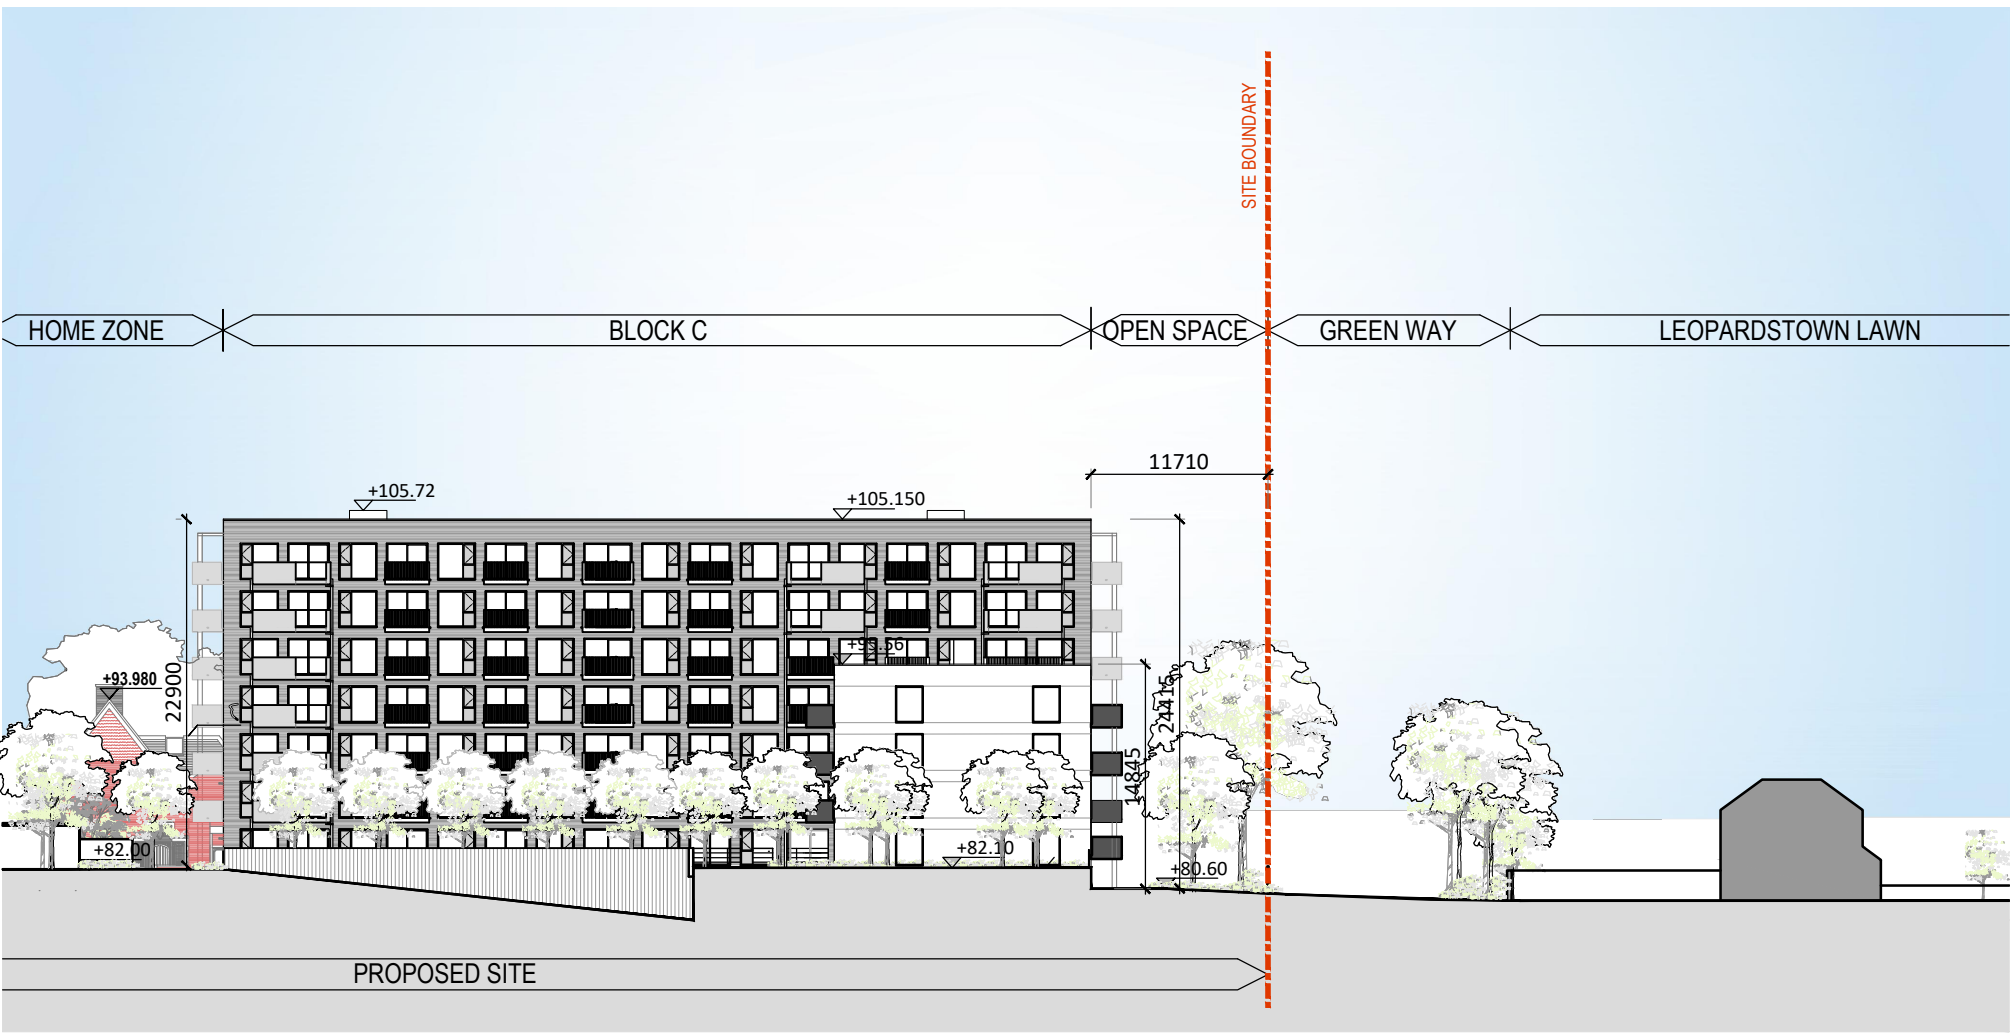

CONTEXTUAL ELEVATION F-F

CONTEXTUAL ELEVATIONS

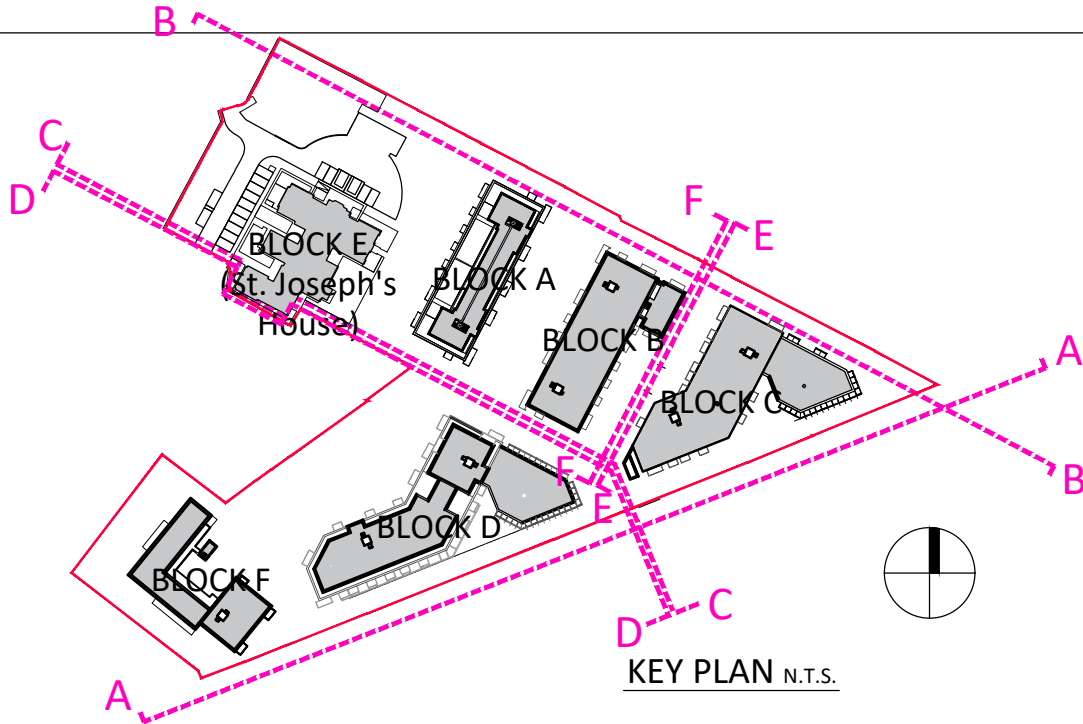

| Revision Description | Date | Rev. No. | Issued by |
|----------------------|------|----------|-----------|
| | | | |
| | | | |
| | | | |
| | | | |
| | | | |
| | | | |
| | | | |
| | | | |
| | | | |
| | | | |

Figured dimensions only to be used. This drawing is copyright of O'Mahony Pike Architects Ltd. All information is shared as per approved use in accordance with BS1192(2007) + A2(2016), Table 5; Standard Codes for Suitability of Models and Documents. If 'Information Approval Check' is empty, this information has been shared at S0 - WIP.

| | | | |
|------------------------------------|---------------------------------|---|---|
| o'mahony pike | | Project No.: 1611A | Scale @ A1: 1:500 |
| architecture urban design | | Project Lead: DM | Date Printed: 24.09.2021 |
| email: info@omahonypike.com | | Drawn By: RD | Current Rev.: |
| tel: +353 1 202 7400 | | Model No.: BP2-OMP-ZZ-ZZ-DR-A-2000 | |
| fax: +353 1 283 0822 | | Purpose: Planning | |
| www.omahonypike.com | | | |
| Dublin | | Cork | |
| The Chapel | | 26 South Mall | |
| Mount St. Anne's | | Cork City | |
| Milltown, Dublin 6 | | Co. Cork | |
| D06 XN52 Ireland | | T12 R2RV Ireland | |
| Project: | Berwick Pines - Phase 2 | | |
| Location: | Leopardstown Road, Dublin 18 | | |
| Client: | Homeland Silverpines Ltd. | | |
| | | | |
| Drawing Title: | Contextual Elevations E-E & F-F | | |
| Drawing No.: | BP2-OMP-ZZ-ZZ-DR-A-2002 | | |
| | | | <small>Suitability Checked By: Date</small> |

Suitability - Checked By - Date